

AMENDMENT OF SOLICITATION/MODIFICATION OF CONTRACT				1. CONTRACT ID CODE	PAGE 1 OF 2 PAGES
2. AMENDMENT/MODIFICATION NO. AMENDMENT NO. 0003		3. EFFECTIVE DATE 09/09/10	4. REQUISITION/PURCHASE REQ. NO.	5. PROJECT NO. (If applicable) 10-0099	
6. ISSUED BY CODE		raa	7. ADMINISTERED BY (If other than Item 6) CODE		See Item 6
8. NAME AND ADDRESS OF CONTRACTOR (No., street, county, State and ZIP Code) Officer in Charge of Construction MCI-East 1005 Michael Road Camp Lejeune, NC 28547-2521			(X)	9A. AMENDMENT OF SOLICITATION NO. N40085-10-R-0099	
			x	9B. DATED (SEE ITEM 11) 08/25/10	
				10A. MODIFICATION OF CONTRACT/ORDER NO.	
				10B. DATED (SEE ITEM 11)	
CODE		FACILITY CODE			

11. THIS ITEM ONLY APPLIES TO AMENDMENTS OF SOLICITATIONS

The above numbered solicitation is amended as set forth in Item 14. The hour and date specified for receipt of Offers is extended, is not extended.
 Offers must acknowledge receipt of this amendment prior to the hour and date specified in the solicitation or as amended, by one of the following methods:
 (a) By completing items 8 and 15, and returning 1 copies of the amendment; (b) By acknowledging receipt of this amendment on each copy of the offer submitted;
 or (c) By separate letter or telegram which includes a reference to the solicitation and amendment numbers. FAILURE OF YOUR ACKNOWLEDGMENT TO BE RECEIVED AT THE PLACE DESIGNATED FOR THE RECEIPT OF OFFERS PRIOR TO THE HOUR AND DATE SPECIFIED MAY RESULT IN REJECTION OF YOUR OFFER. If by virtue of this amendment your desire to change an offer already submitted, such change may be made by telegram or letter, provided each telegram or letter makes reference to the solicitation and this amendment, and is received prior to the opening hour and date specified.

12. ACCOUNTING AND APPROPRIATION DATA (If required)

**13. THIS ITEM ONLY APPLIES TO MODIFICATION OF CONTRACTS/ORDERS.
IT MODIFIES THE CONTRACT/ORDER NO. AS DESCRIBED IN ITEM 14.**

CHECK ONE	A. THIS CHANGE ORDER IS ISSUED PURSUANT TO: (Specify authority) THE CHANGES SET FORTH IN ITEM 14 ARE MADE IN THE CONTRACT ORDER NO. IN ITEM 10A.
	B. THE ABOVE NUMBERED CONTRACT/ORDER IS MODIFIED TO REFLECT THE ADMINISTRATIVE CHANGES (such as changes in paying office, appropriation date, etc.) SET FORTH IN ITEM 14, PURSUANT TO THE AUTHORITY OF FAR 43.103(b).
	C. THIS SUPPLEMENTAL AGREEMENT IS ENTERED INTO PURSUANT TO AUTHORITY OF:
	D. OTHER (Specify type of modification and authority)

E. IMPORTANT: Contractor is not, is required to sign this document and return _____ copies to the issuing office.


14. DESCRIPTION OF AMENDMENT/MODIFICATION (Organized by UCF section headings, including solicitation/contract subject matter where feasible.)

10-0099, ANAM Addition, Building 326


Replace the current Sheet C-101 (revised by Amendment 0002) with the following revised Sheet C-101.

Except as provided herein, all terms and conditions of the document referenced in Item 9A or 10A, as heretofore changed, remains unchanged and in full force and effect.

15A. NAME AND TITLE OF SIGNER (Type or print)		16A. NAME AND TITLE OF CONTRACTING OFFICER (Type or print)	
15B. CONTRACTOR/OFFEROR		16B. UNITED STATES OF AMERICA	
15C. DATE SIGNED		16C. DATE SIGNED	
(Signature of person authorized to sign)		(Signature of Contracting Officer)	

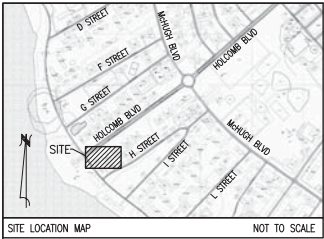

SITE LOCATION MAP NOT TO SCALE

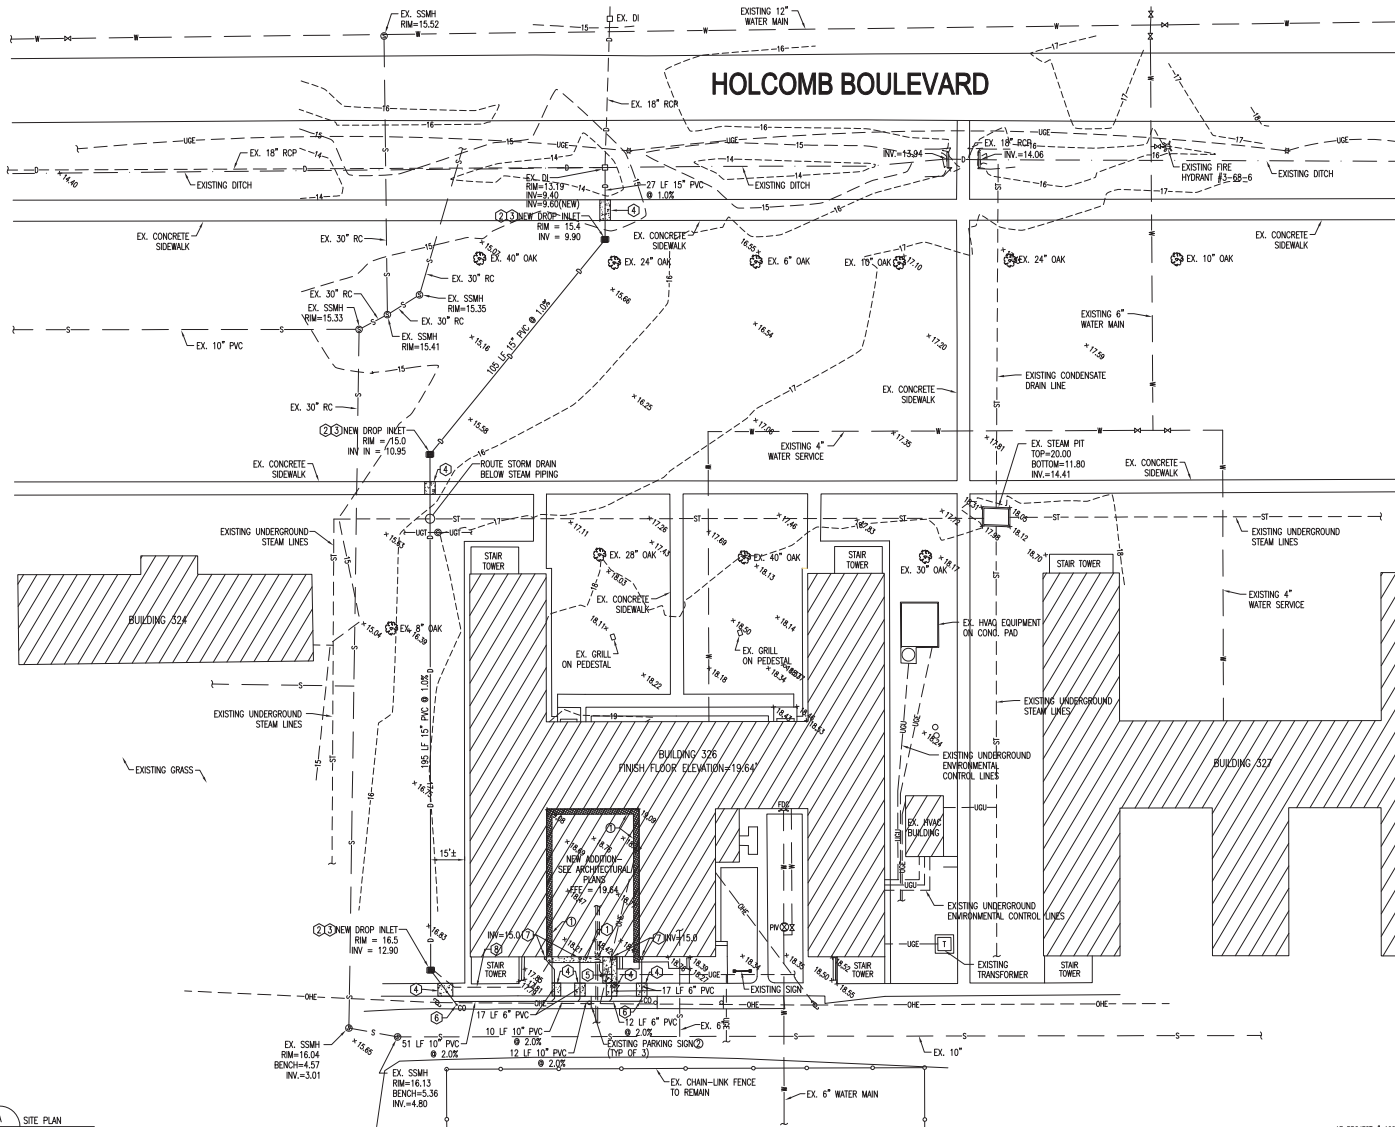

HOLCOMB BOULEVARD

SYM	REVISIONS	DATE	APPROVED

- GENERAL CONSTRUCTION NOTES:**
1. THE LOCATION AND DEPTHS OF EXISTING UTILITIES SHOWN ARE APPROXIMATE. THE CONTRACTOR SHALL BE RESPONSIBLE FOR SCANNING THE AREA OF WORK TO IDENTIFY TO HIS OWN SATISFACTION THE EXTENT OF UTILITIES PRESENT INCLUDING THE UTILITIES INDICATED TO BE PRESENT, THOSE NOT SHOWN, AND THOSE SHOWN TO BE IN A DIFFERENT LOCATION.
 2. PHYSICAL SITE FEATURES OUTSIDE THE AREA OF WORK OR THOSE FEATURES NOT RELEVANT TO THE WORK BEING PERFORMED ARE NOT SHOWN FOR CLARITY.
 3. ALL EXISTING VEGETATED AREAS DISTURBED DURING CONSTRUCTION SHALL BE REVEGETATED IN ACCORDANCE WITH THE PROJECT VEGETATION PLAN, SEE DETAIL H, SHEET C-501.
 4. ALL PIPE TRENCHING TO BE COMPLETED IN ACCORDANCE WITH DETAIL C, SHEET C-501.

- DEMOLITION WORK ITEMS:**
1. REMOVE EXISTING CONCRETE MAINTENANCE STRIP 4" THICK BY DIMENSIONS SHOWN IN PLAN. SEE ARCHITECTURAL PLANS, SHEET A-100.
 2. REMOVE SIGN & REINSTALL UPON COMPLETION OF CONSTRUCTION.

- NEW WORK ITEMS:**
1. PROVIDE NEW 4" THICK BY 2'-0" WIDE CONCRETE MAINTENANCE STRIP. SEE ARCHITECTURAL PLANS, SHEET A-100.
 2. INSTALL NEW DROP INLET - SEE DETAIL A, SHEET C-501.
 3. INSTALL DROP INLET PROTECTION - SEE DETAIL B, SHEET C-501.
 4. SIDEWALK CUT & PATCH - SEE DETAIL D, SHEET C-501.
 5. NEW CONCRETE SIDEWALK - SEE DETAIL E, SHEET C-501 AND ARCHITECTURAL PLAN, SHEET A-100.
 6. NEW STORM DRAIN CLEANOUT - SEE DETAIL F, SHEET C-501.
 7. CONNECT 6" PVC TO GUTTER DOWNSPOUT - SEE DETAIL G, SHEET C-501.
 8. CONDENSATE DRAIN LINES FROM HVAC SYSTEM. SEE MECHANICAL DRAWING, SHEET MH-101 FOR CONTINUATION.

ABBREVIATIONS

CA	CONCRETE
DL	DRAINAGE
DI	DRAINAGE INLET
EL	ELEVATION
EX	EXISTING
FIN	FINISH
GR	GRAVEL
HAZ	HAZARDOUS WASTE
HW	HEAVY WASTE
IN	INLET
INT	INTERSECTION
MA	MANHOLE
MB	MANHOLE BRICK
MC	MANHOLE CONCRETE
ME	MANHOLE ENAMELED
MI	MANHOLE IRON
MO	MANHOLE OIL
MS	MANHOLE STEEL
MT	MANHOLE TOWER
NU	NEW
OR	ORANGE
PC	POLYESTER CONCRETE (DOWNS)
PT	POST
RE	REINFORCED CONCRETE (DOWNS)
RF	REINFORCED FIBER
SI	STEEL
ST	STATION
STR	STREET
SW	STREET WIDE
TR	TOP OF RAIL
VE	VERTICAL
VF	VERTICAL FENCE
W	WATER
X	EXPOSED
Y	YIELD
Z	ZONING

CIVIL LEGEND

EXISTING	DESCRIPTION	NEW	DESCRIPTION
—	CONCRETE	—	CONCRETE
—	ASPHALT	—	ASPHALT
—	TEMPORARY BENCHMARK	—	TEMPORARY BENCHMARK
—	SPOT ELEVATIONS	—	SPOT ELEVATIONS
—	CUSTOM LINES	—	CUSTOM LINES
—	TREE	—	TREE
—	SILT FENCE	—	SILT FENCE
—	SURVEY CONTROL POINT	—	SURVEY CONTROL POINT
—	SUBGRADE/EXISTING UNDERGROUND	—	SUBGRADE/EXISTING UNDERGROUND
—	DEMOLITION FENCE	—	DEMOLITION FENCE

SPECIAL SEEDING NOTE:
 THE ANGLE FOR GRADED SLOPES AND FILL SHALL BE NO GREATER THAN THE ANGLE THAT CAN BE RETAINED BY VEGETATIVE COVER OR OTHER ADEQUATE EROSION CONTROL DEVICES OR STRUCTURES. IN ANY EVENT, SLOPES LEFT EXPOSED WILL, WITHIN 21 CALENDAR DAYS OF COMPLETION OF ANY PHASE OF GRADING, BE PLANTED OR OTHERWISE PROVIDED WITH TEMPORARY OR PERMANENT GROUND COVER, DEVICES, OR STRUCTURES SUFFICIENT TO RESTRAIN EROSION. ADDITIONALLY, WITHIN 15 WORKING DAYS OR 90 CALENDAR DAYS FROM THE COMPLETION OF THE PROJECT (WHICHEVER IS SHORTER), PERMANENT GROUND COVER SHALL BE ESTABLISHED.

A SITE PLAN
 1" = 20'



AVOLIS ENGINEERING, P.A.
 P.O. BOX 12044
 NEW BRUNSWICK, NJ 08901
 PH: (201) 633-2088 FAX: (201) 633-6907



DESIGNED BY: J.K. AVOLIS, P.E.
 DR. MCP/MT
 CHECKED BY: J.C. AVOLIS, P.E.
 SUBMITTED BY:
 DESIGN DR.
 APPROVED: PWO OR OICC DATE
 SATISFACTORY TO: DATE

DEPARTMENT OF THE NAVY NAVAL FACILITIES ENGINEERING COMMAND
MARINE CORPS BASE
 CAMP LEJEUNE, NORTH CAROLINA

CONSTRUCT ADDITION
BUILDING 326

SITE PLAN
 NAVFAC DRAWING NO. 6006206
 CONST. CONTR. NO. NA0085-10-D-0099
 SHEET 03 OF 02

C-101