


TOWN CREEK MIDDLE SCHOOL

6370 LAKE PARK DRIVE SE
WINNABOW, NC 28479

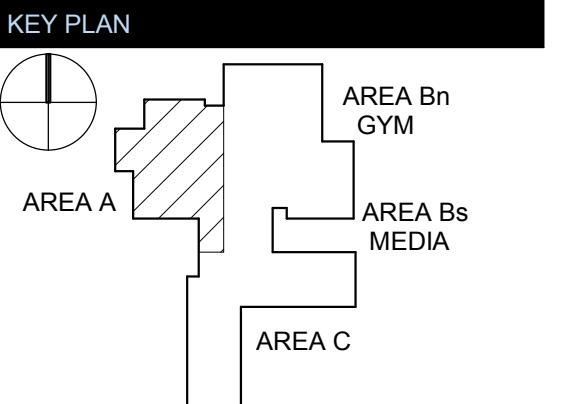

No.	Description	Date
1	Addendum #1	6-7-2018
2	Addendum #2	6-19-2018

ISSUED: CONSTRUCTION DOCUMENTS

DATE: 05/24/2018


SCALE: 1/8" = 1'-0"

SHEET NAME: FLOOR PLAN LEVEL 1 - AREA A

SHEET NUMBER:

A-101A

GENERAL NOTES	
1	6'-0" WIDE WHITE BOARD
2	SMART BOARD OFFICE
3	STRUCTURE MOUNTED REAR FOLDING BASKETBALL BACKSTOP
4	EYE WASH STATION
5	VOLLEYBALL NET SLEEVES
6	STRUCTURE MOUNTED FORWARD FOLDING BASKETBALL BACKSTOP
7	AUTOMATIC DOOR OPERATOR
8	
9	
10	
11	
12	
13	

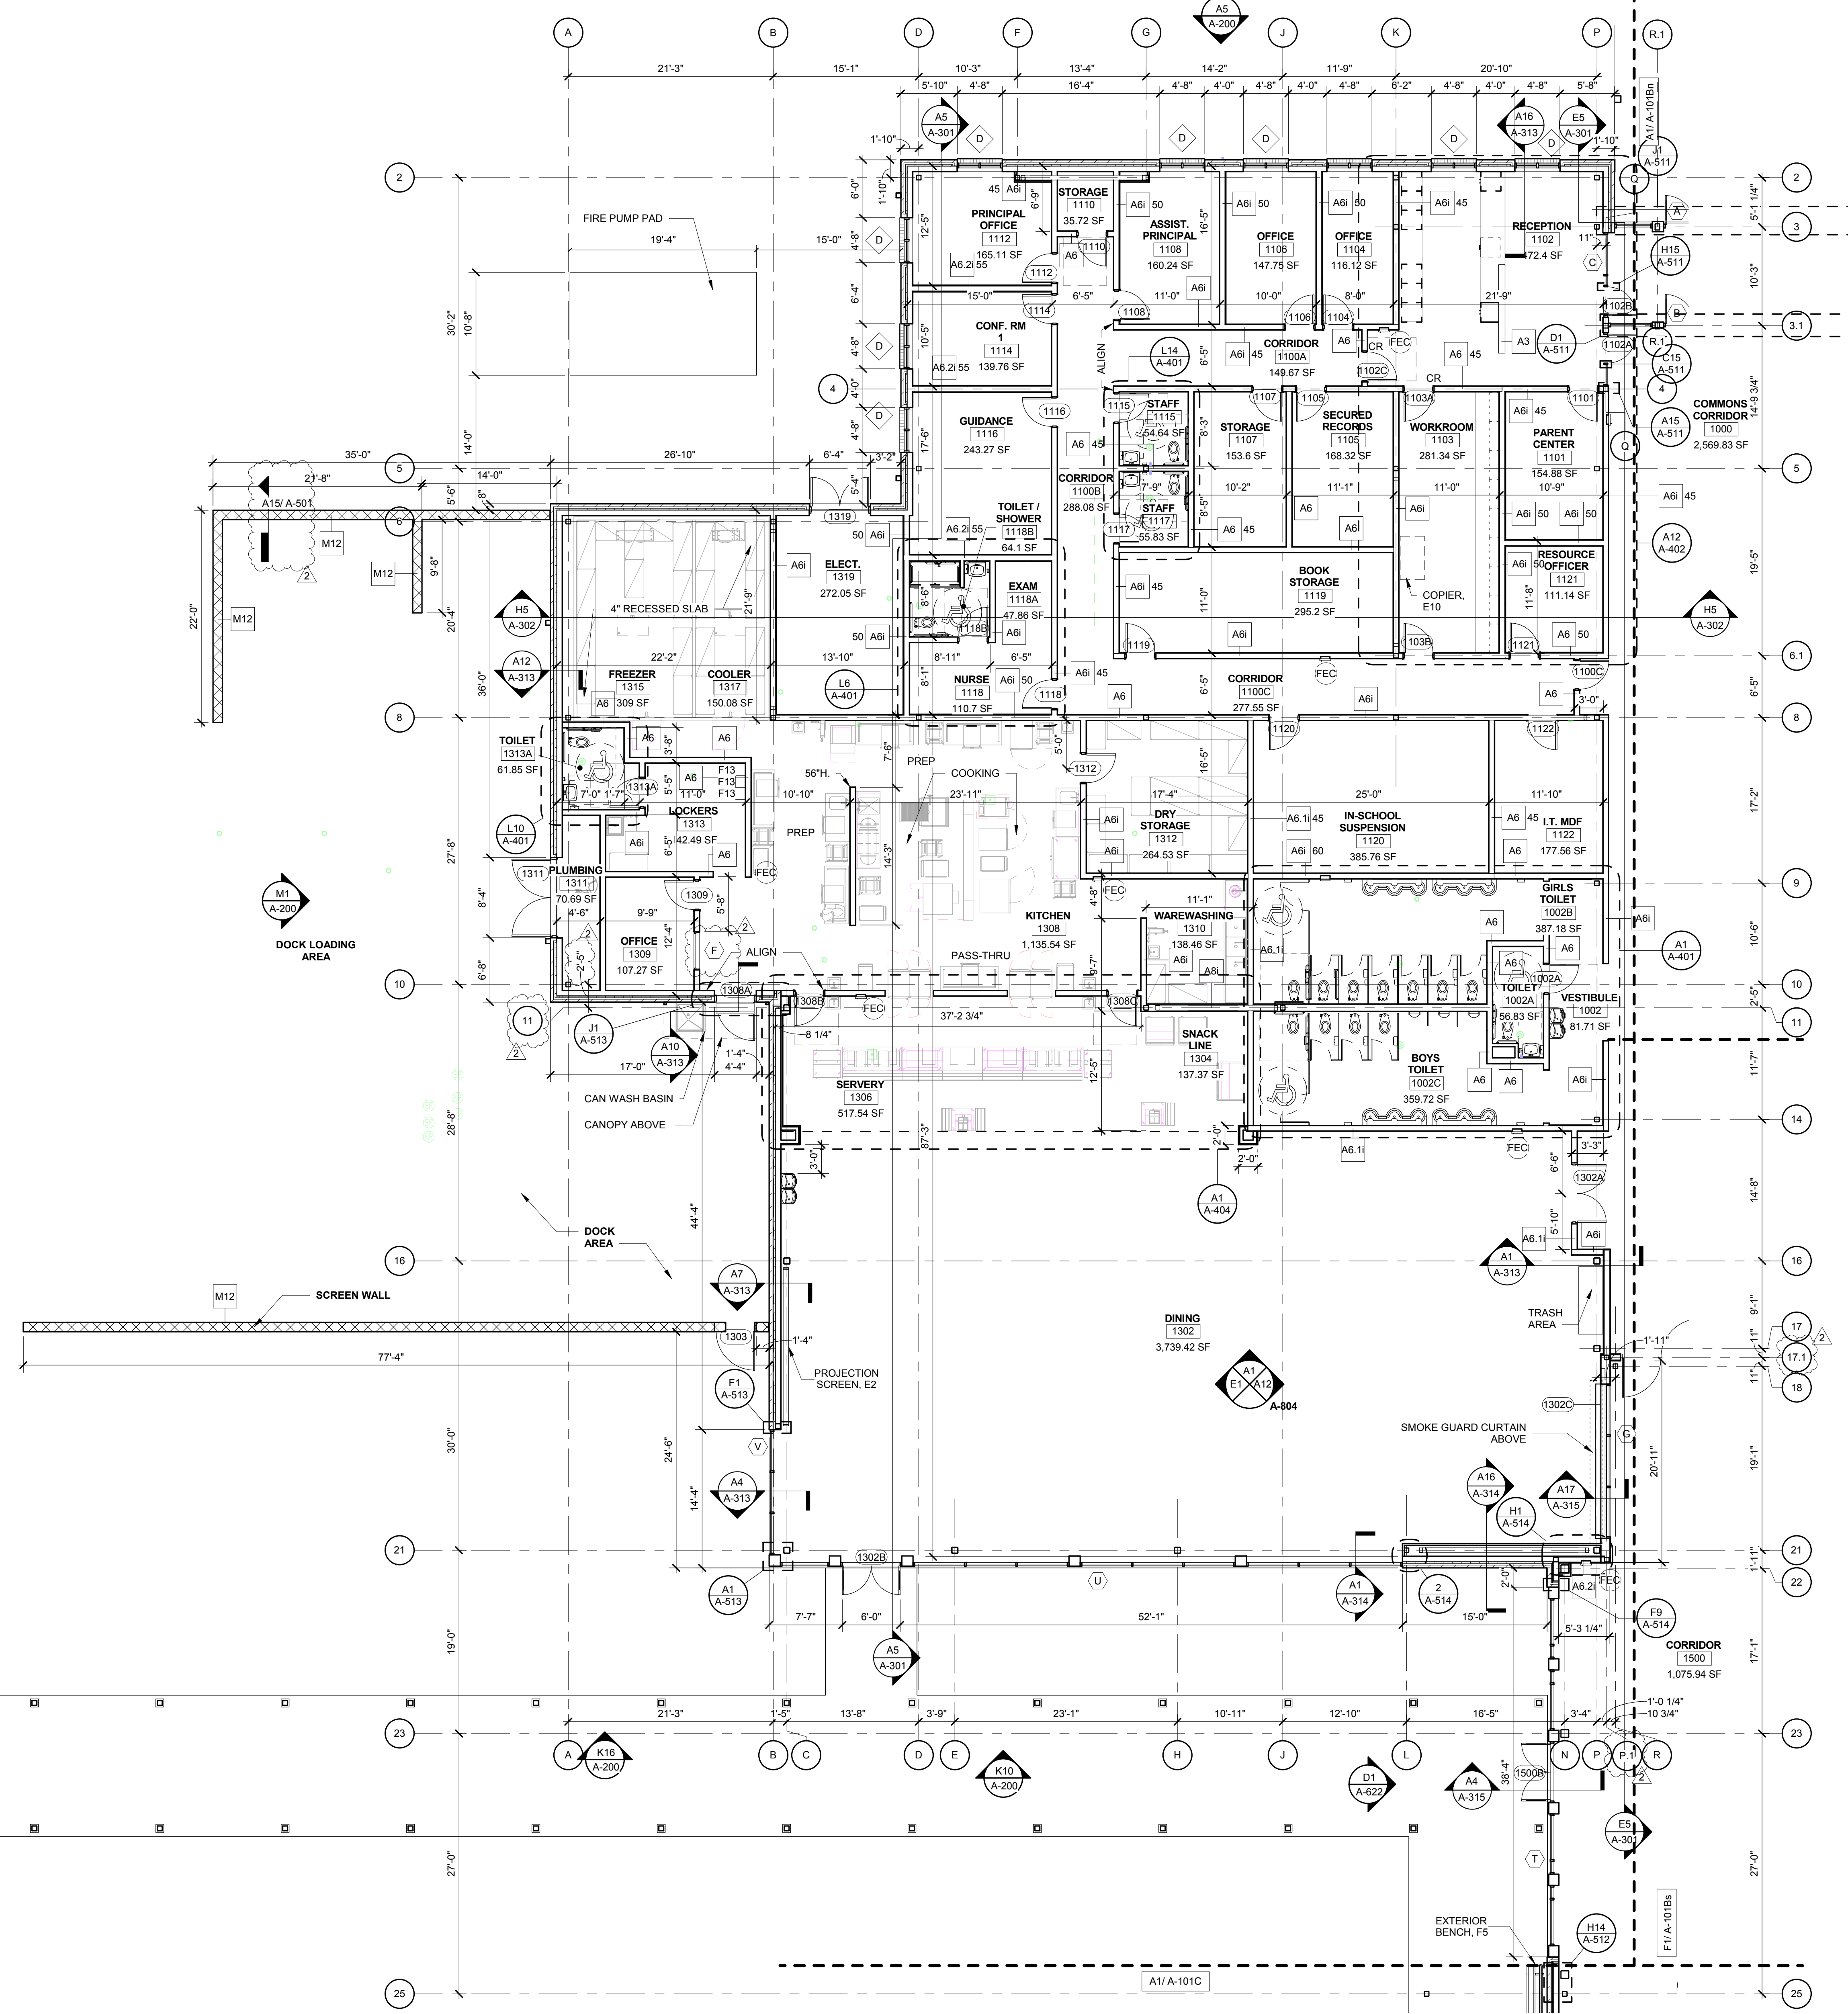

FLOOR PLAN LEVEL 1 - AREA A

1/8" = 1'-0" A1