




TOWN CREEK MIDDLE SCHOOL

6370 LAKE PARK DRIVE SE WINNABOW, NC 28479

KEY PLAN

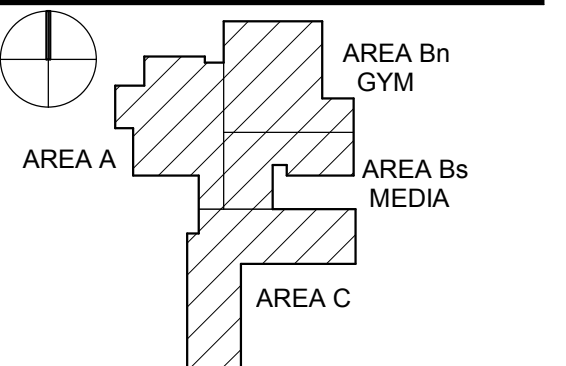

No.	Description	Date
2	Addendum #2	6-19-2018

ISSUED: CONSTRUCTION DOCUMENTS


DATE: 05/24/2018

SCALE: As indicated

SHEET NAME: EXTERIOR BUILDING ELEVATIONS

SHEET NUMBER:

A-200

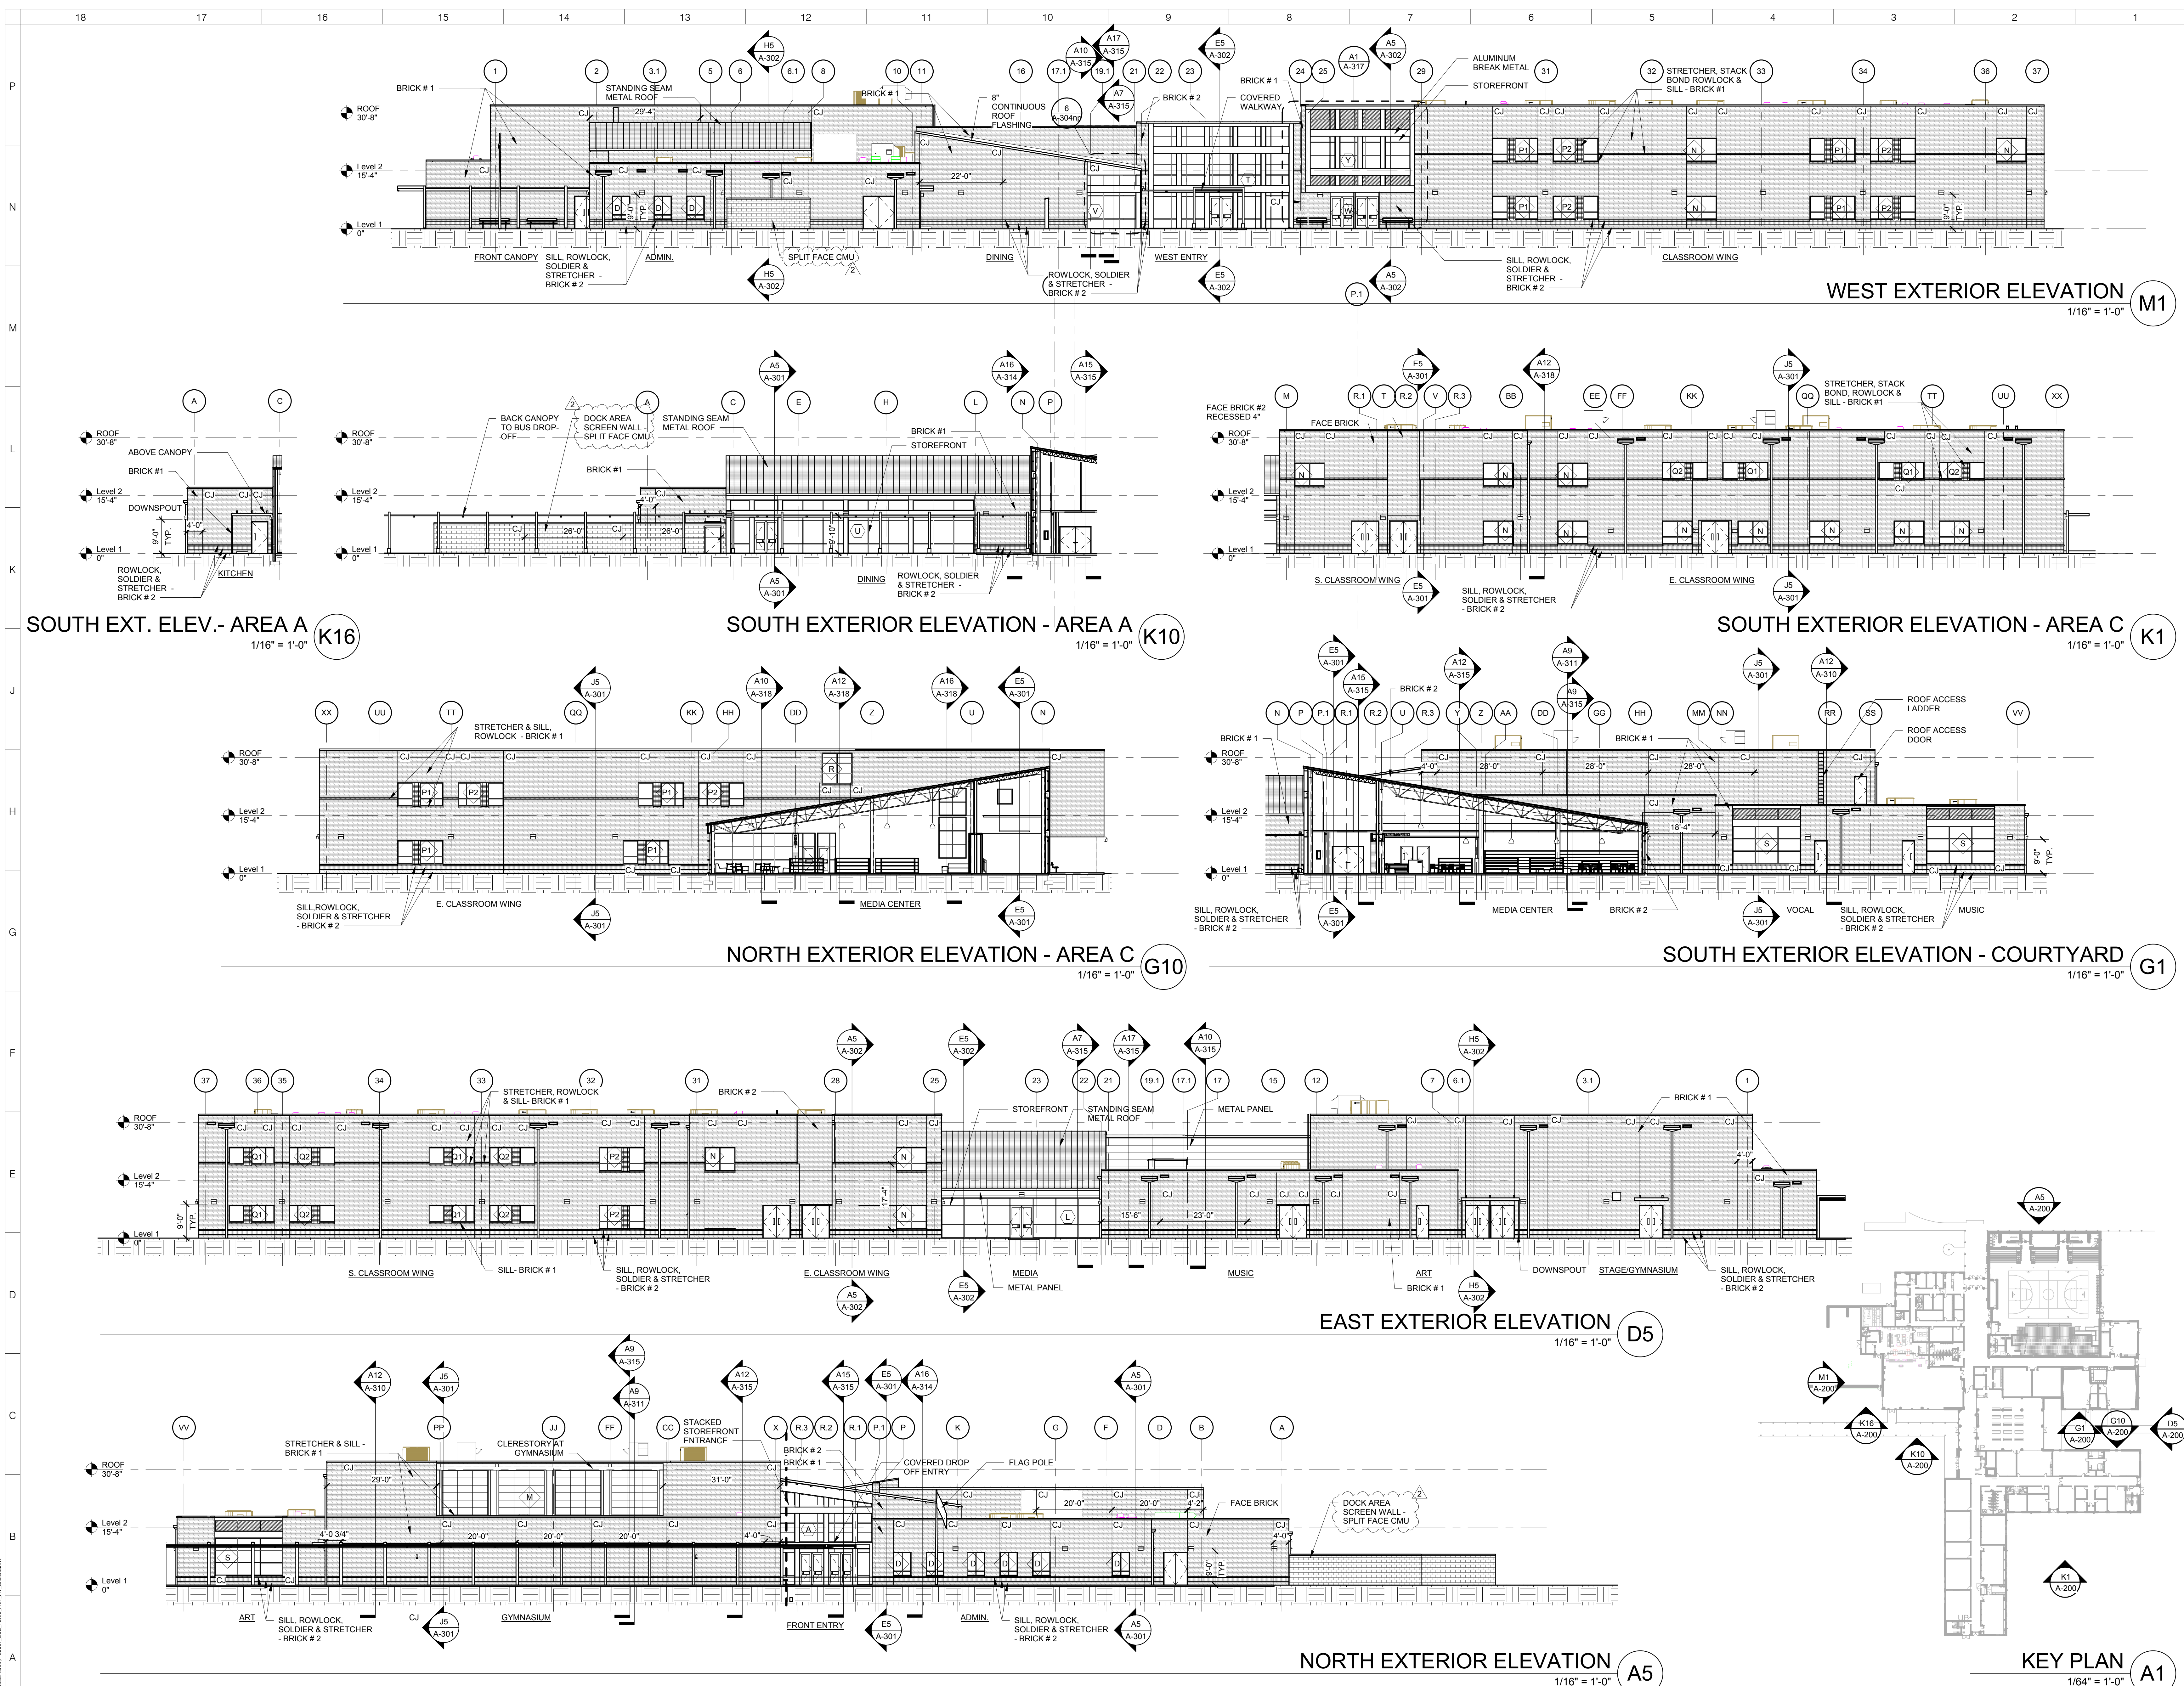

WEST EXTERIOR ELEVATION M1
1/16" = 1'-0"

SOUTH EXT. ELEV.- AREA A K16
1/16" = 1'-0"

SOUTH EXTERIOR ELEVATION - AREA A K10
1/16" = 1'-0"

SOUTH EXTERIOR ELEVATION - AREA C K1
1/16" = 1'-0"

NORTH EXTERIOR ELEVATION - AREA C G10
1/16" = 1'-0"

SOUTH EXTERIOR ELEVATION - COURTYARD G1
1/16" = 1'-0"

EAST EXTERIOR ELEVATION D5
1/16" = 1'-0"

NORTH EXTERIOR ELEVATION A5
1/16" = 1'-0"

KEY PLAN A1
1/64" = 1'-0"