
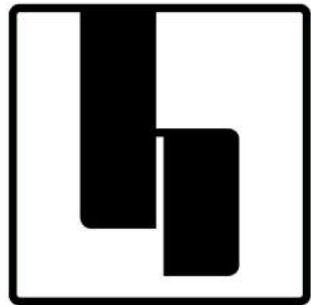


Inted 4/18/2014

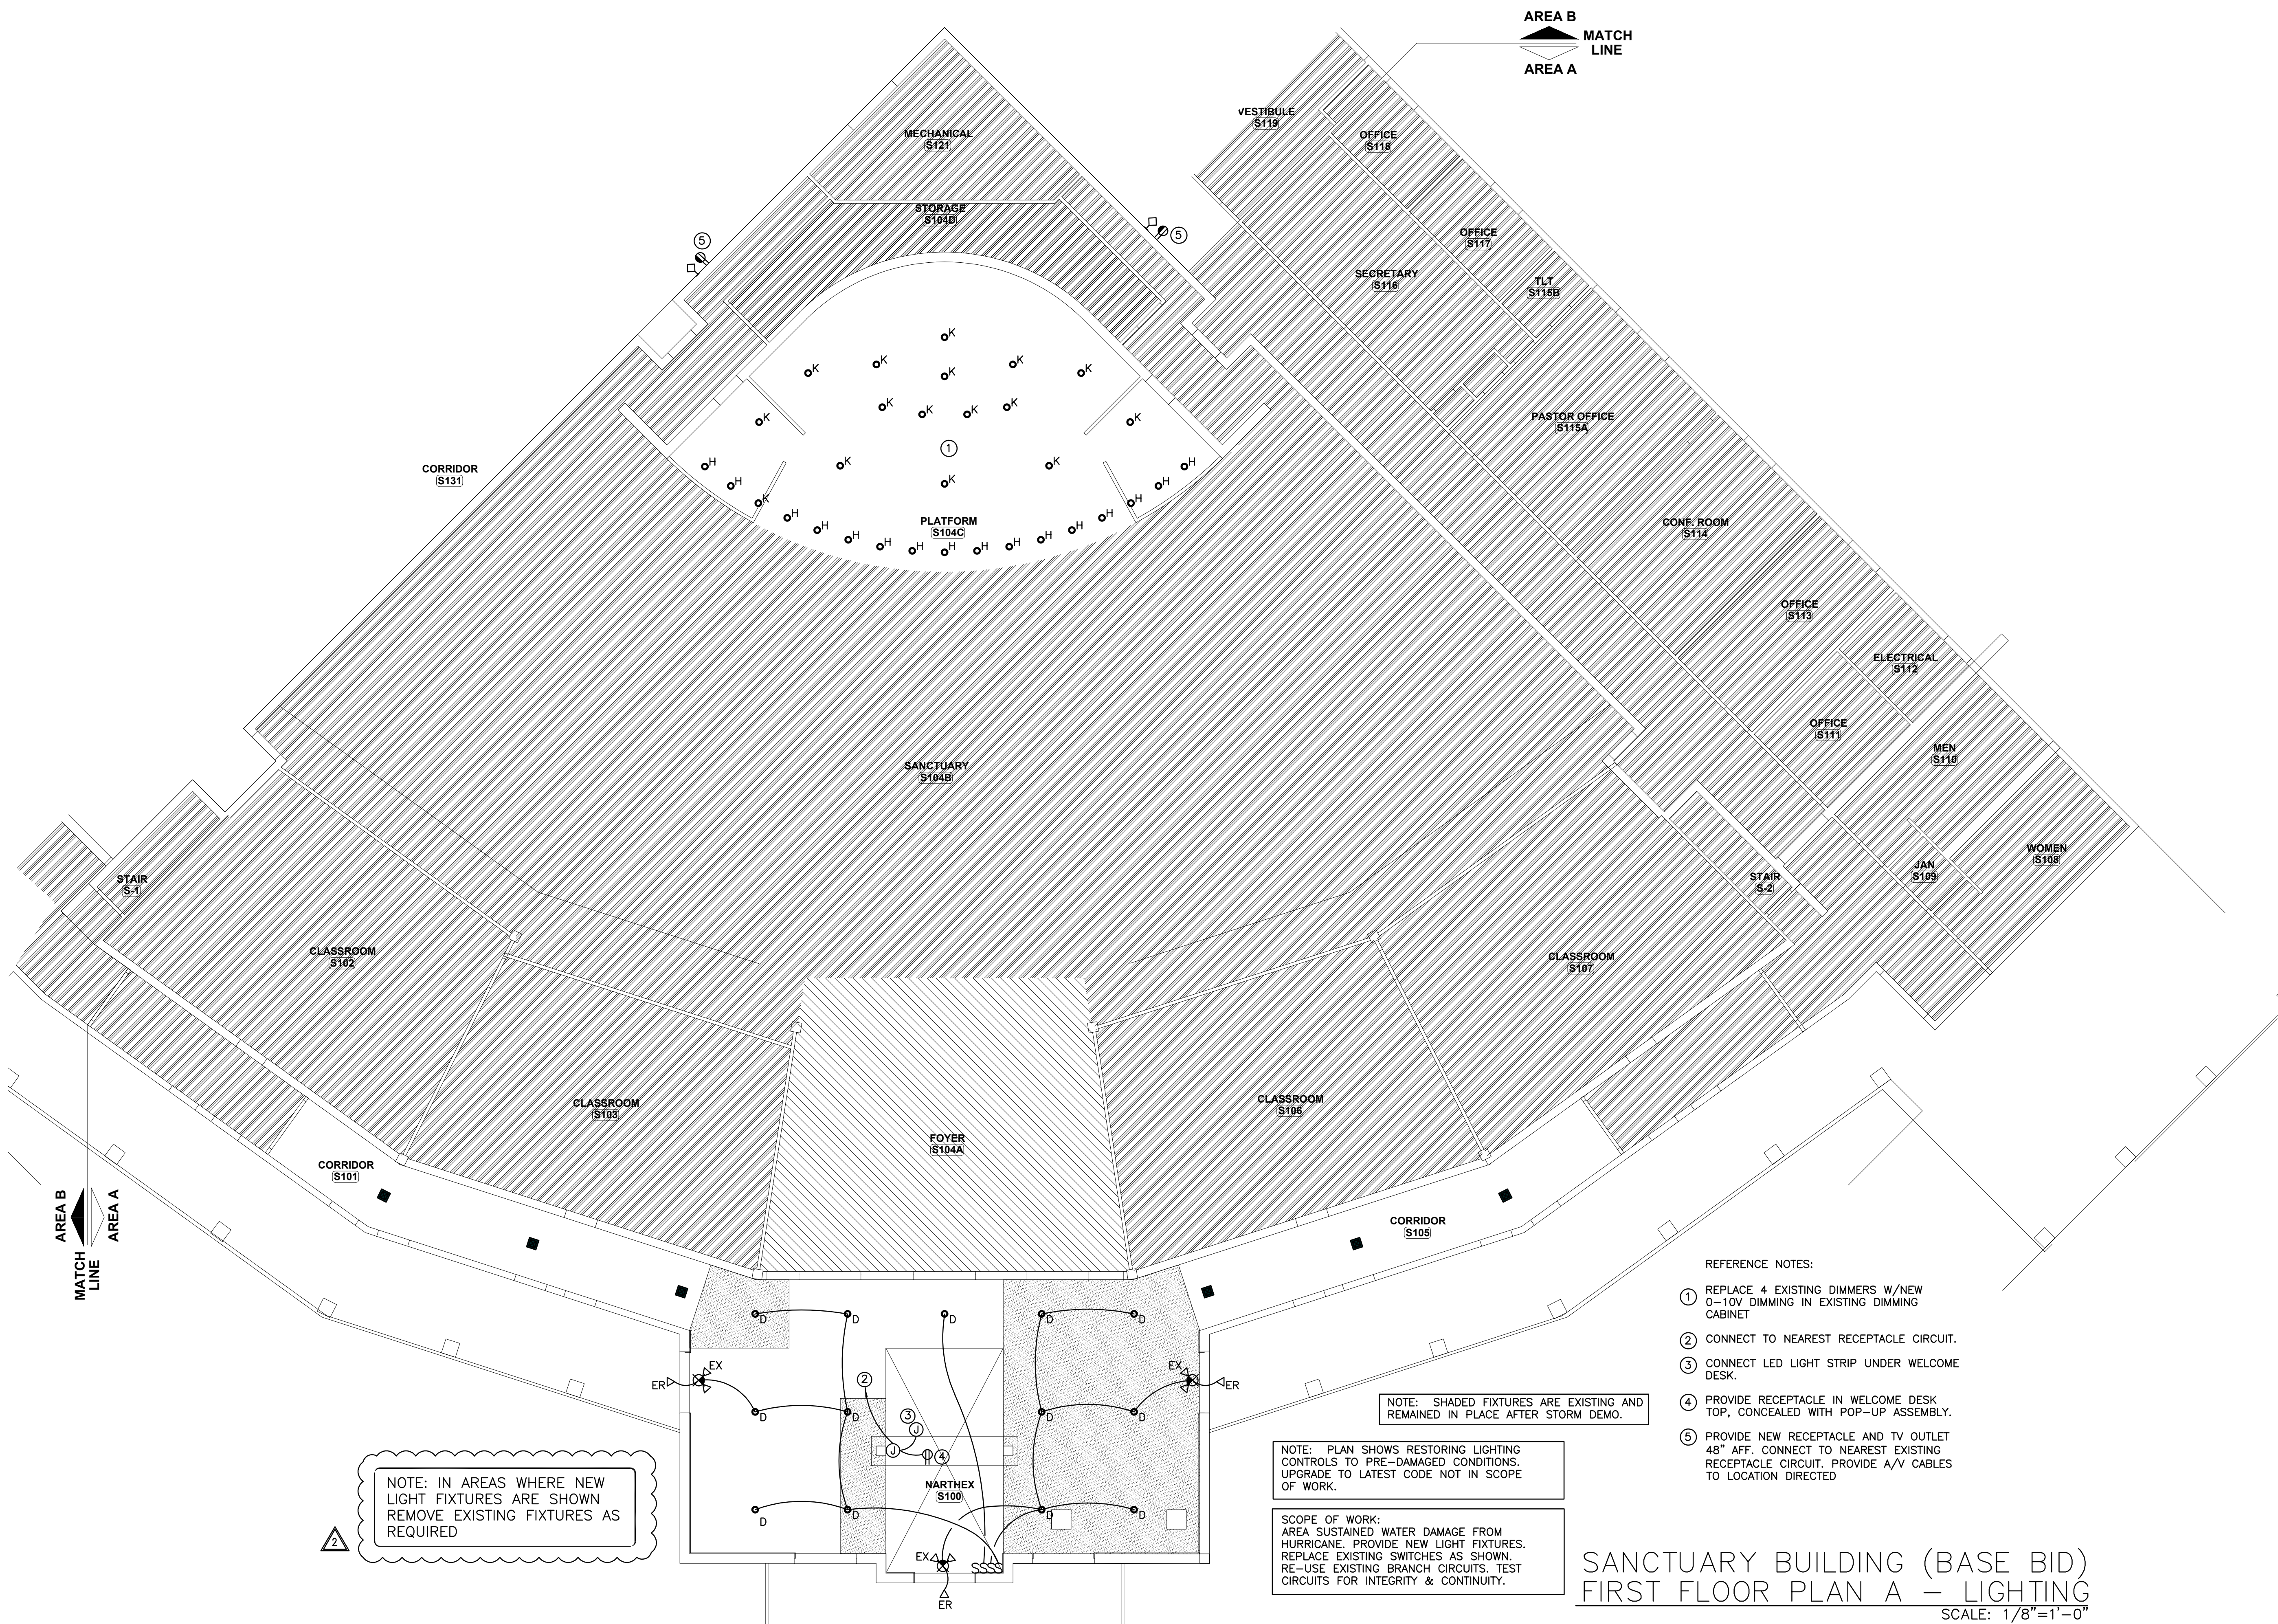

hostetlerarchitecture

■ ARCHITECTURE ■ PLANNING


3967 MARKET STREET
WILMINGTON, NC 28403

PHONE: 910.612.1119


www.hostetlerarchitecture.com

CONSULTANTS

10755

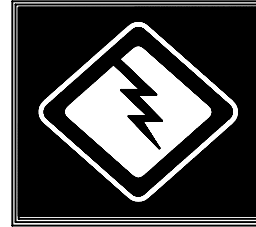

McDOWELL CONSULTING
ENGINEERS, INC.
P.O. BOX 367
HAMPSTEAD, NC 28443
TEL: (910) 270-3747 FAX: 270-3779
NC LICENSE NO. C-2546

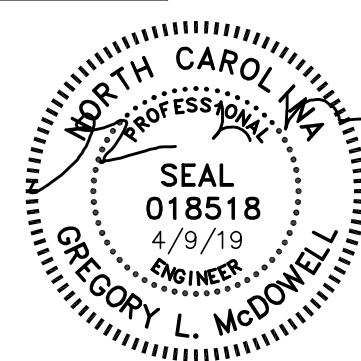

RENOVATIONS TO

GRACE BAPTIST CHURCH

WILMINGTON
NORTH CAROLINA

CONSTRUCTION DOCUMENTS : 2.8.19

REVISIONS

MARK	DATE	DESCRIPTION
2	4.9.19	BIDDER CLARIFICATIONS
1		
1		
1		

DRAWN BY: RSG PROJ. MGR: GLM

SHEET CONTENT

SANCTUARY BUILDING (BASE BID)
FIRST FLOOR PLAN - A
ELECTRICAL - LIGHTING

JOB NO.
18013

SHEET
E203