
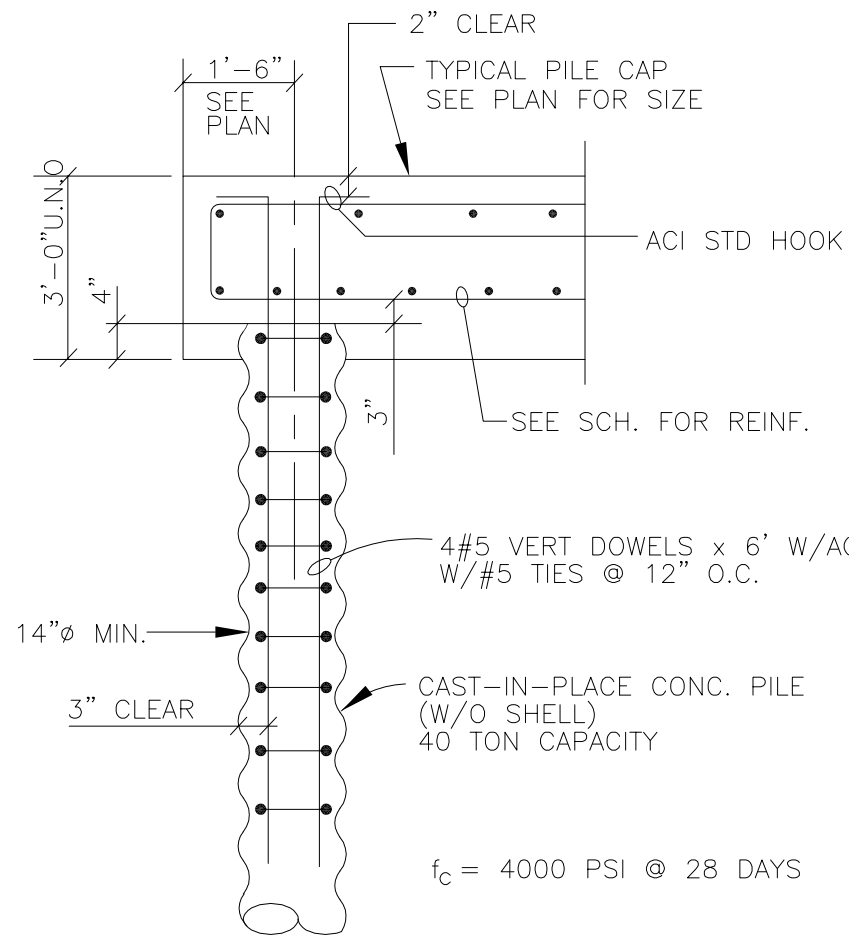


SHEET TITLE:


FOUNDATION PLAN
WEST

SHEET NO.:

S1

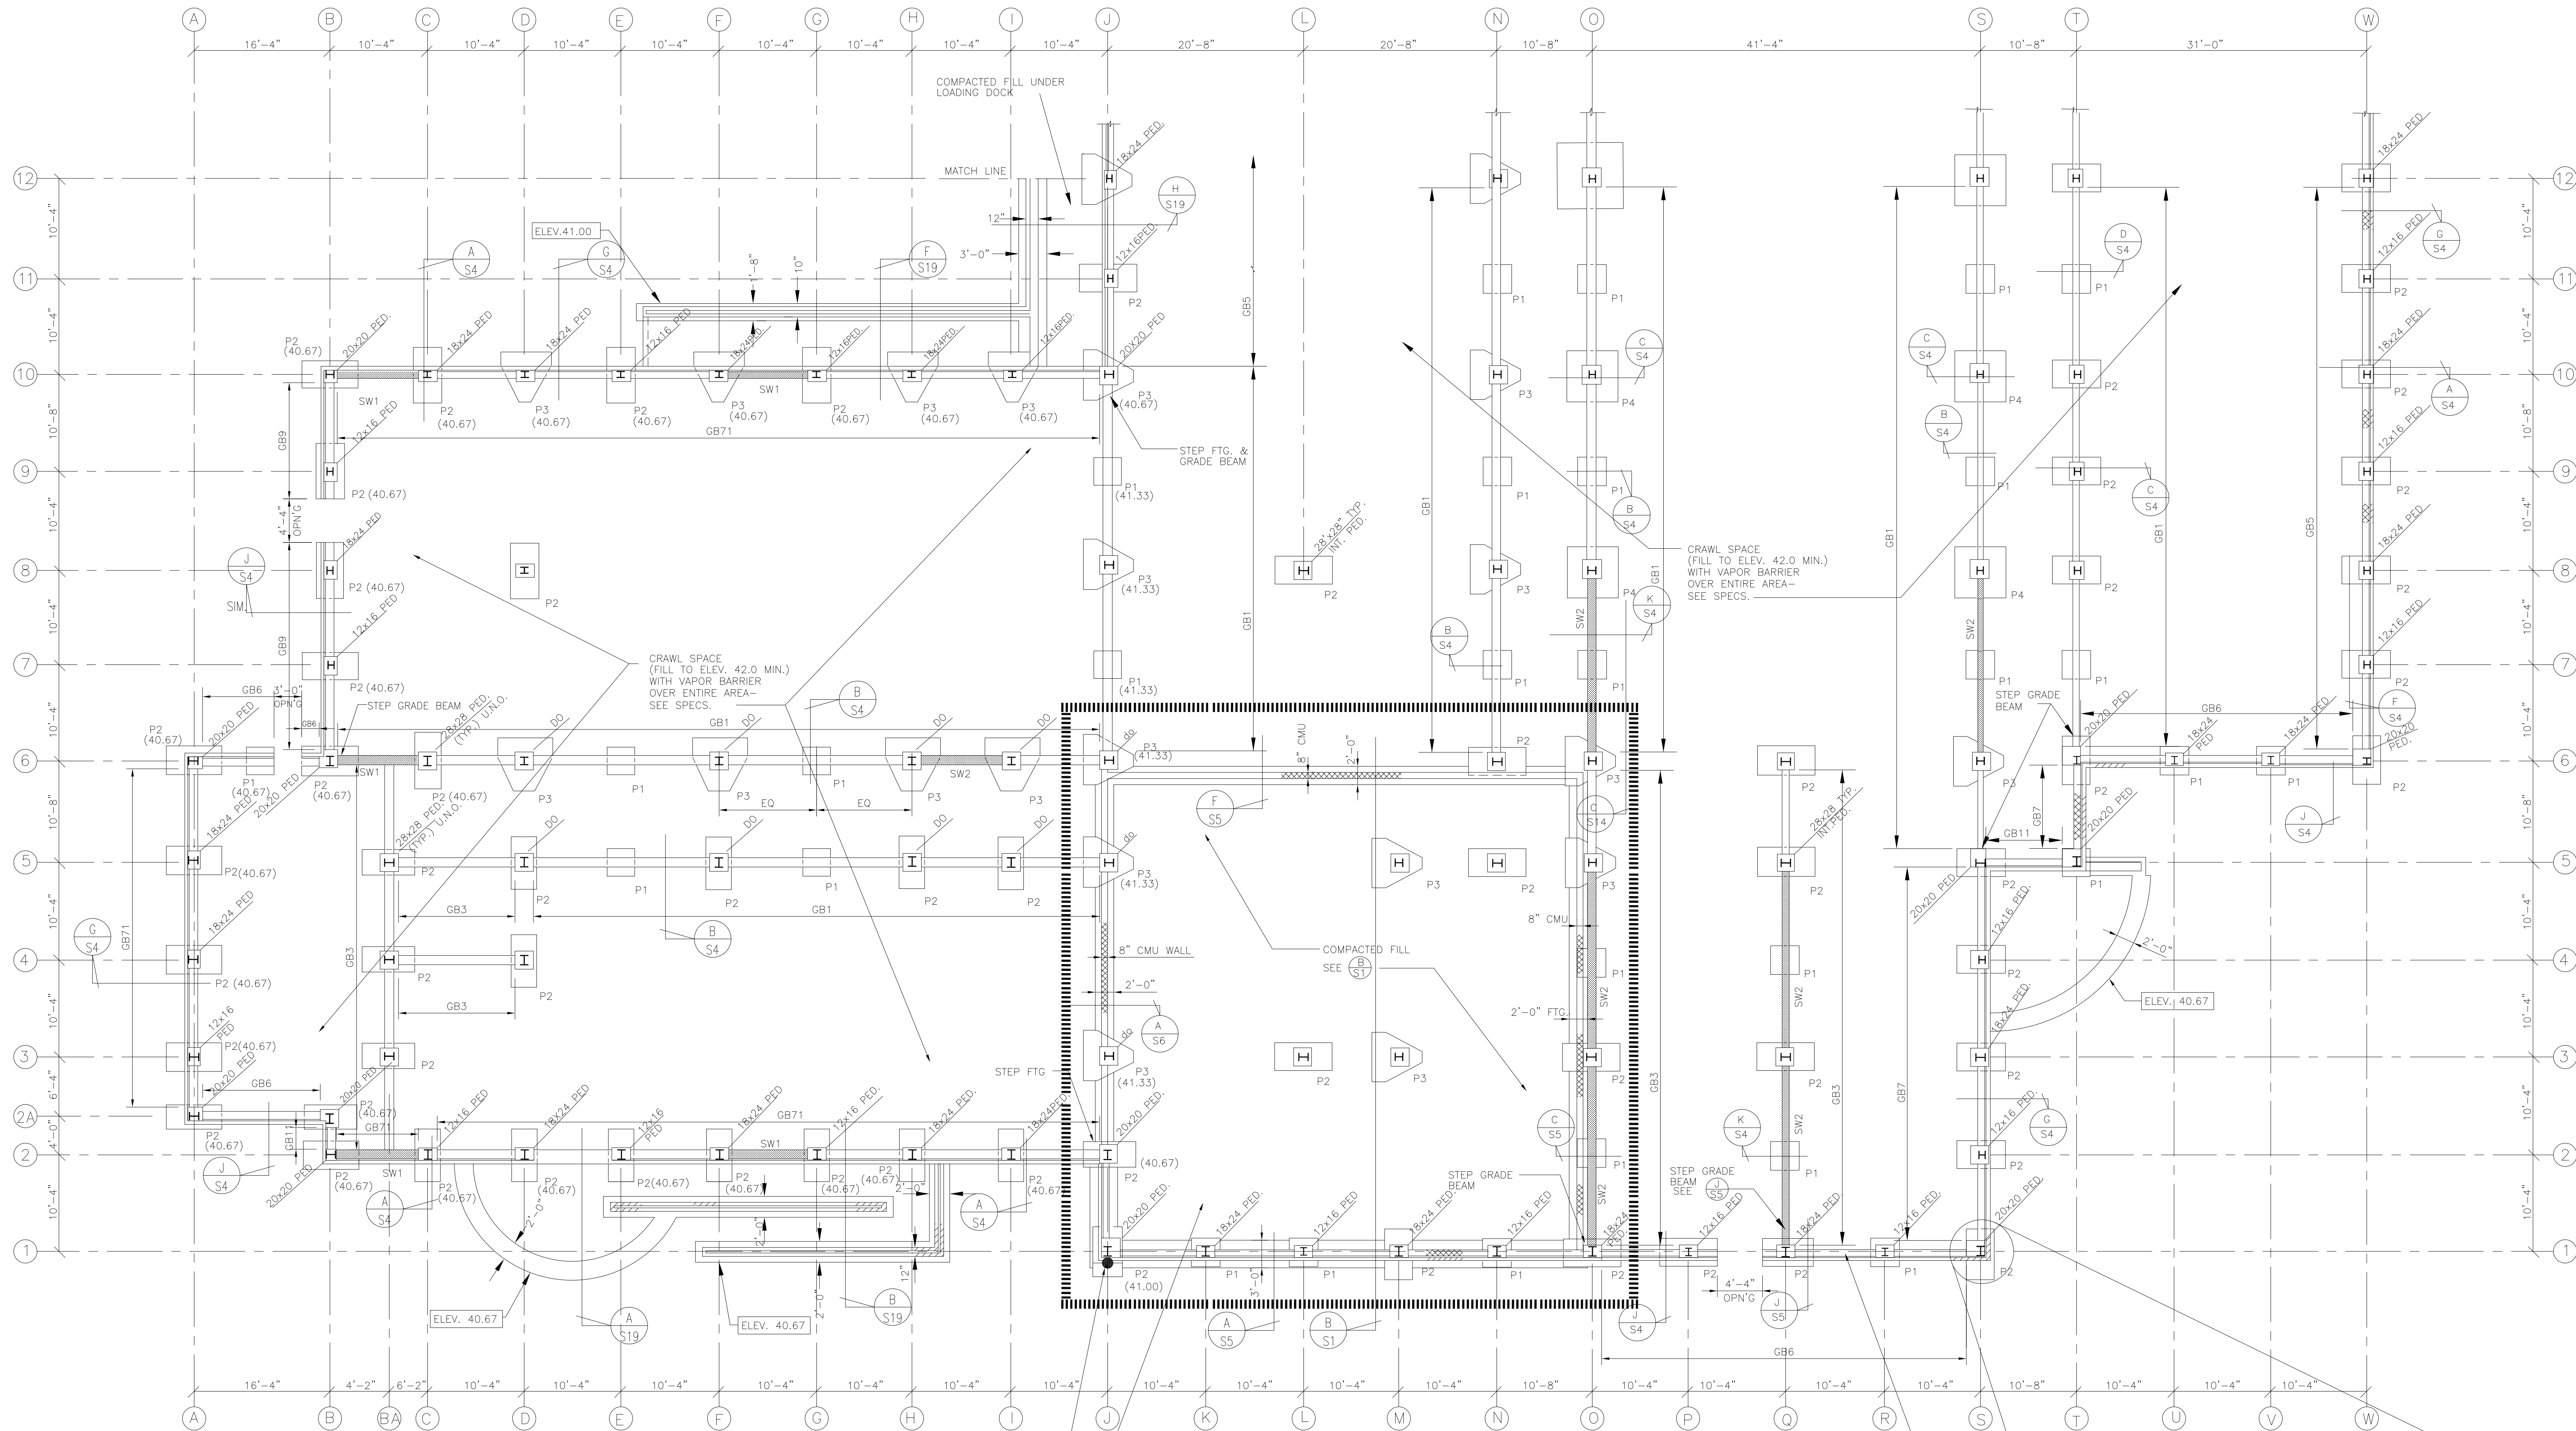

TYPICAL AUGERCAST PILE CAP SECTION
NO SCALE

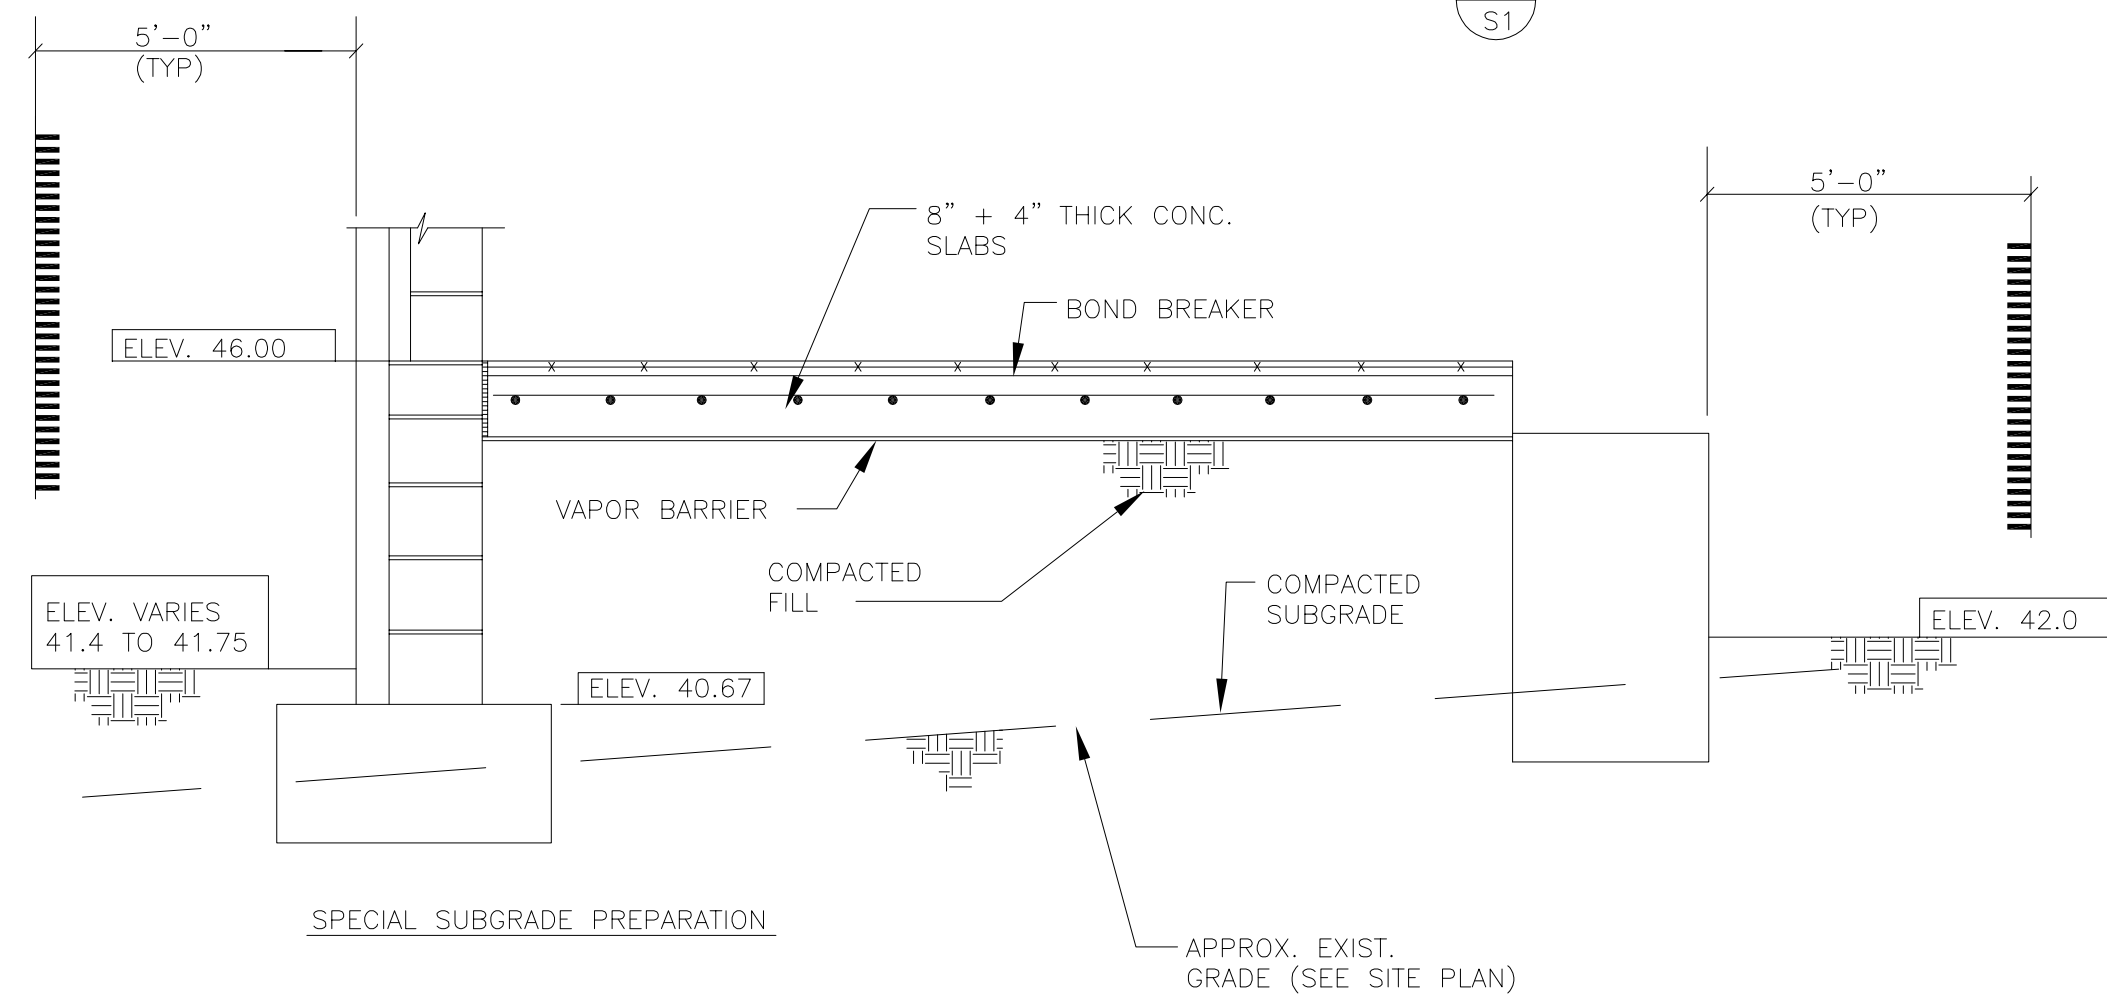

SECTION B
S1

FOUNDATION PLAN - WEST

1/8" = 1'-0"

TOP INTERIOR PILE CAP ELEV. 41.33 U.N.O.
TOP EXTERIOR PILE CAP ELEV. 41.00 U.N.O.
TOP INTERIOR PILE CAP ELEV. 41.33- FOR WEST WING U.N.O.
TOP EXTERIOR PILE CAP ELEV. 40.67- FOR WEST WING U.N.O.



CONCRETE SLAB ON GRADE NOTED AS

SEE SHEET #S3 FOR FOOTING & PILE CAP SCHEDULE


SPREAD FOOTING SCHEDULE			
MARK	SIZE	DEPTH	REINFORCING
F1	3'-0"x3'-0"	12"	4 #4 E.W.
F2	2'-4"x4'-0"	12"	3 #4 E.W. LONG 5 #4 E.W. SHORT

WALL FOOTING SCHEDULE			
WIDTH	THICKNESS	REINFORCING	
		LONG.	TRANSV.
1'-8"	12"	3 #4	
2'-0"	12"	3 #4	#4 @ 48" O.C.
3'-0"	12"	4 #4	#4 @ 30" O.C.

#4 DOWELS w/AD HOOK @ 16" O.C.
TOTAL PERIMETER U.N.O.
(EXCEPT SHEARWALLS -
SEE SHT #S14 FOR REINFORCING)

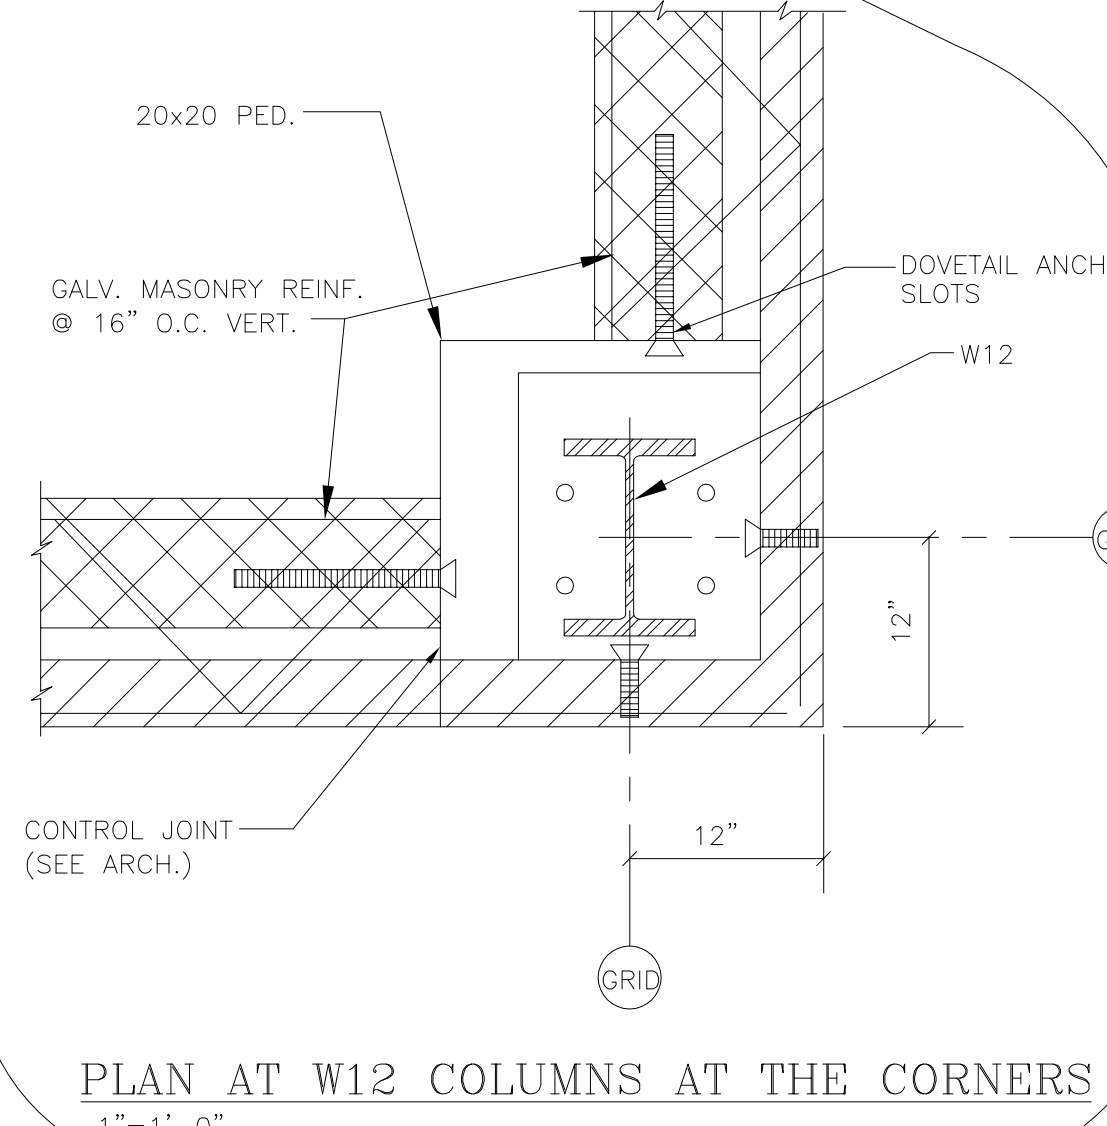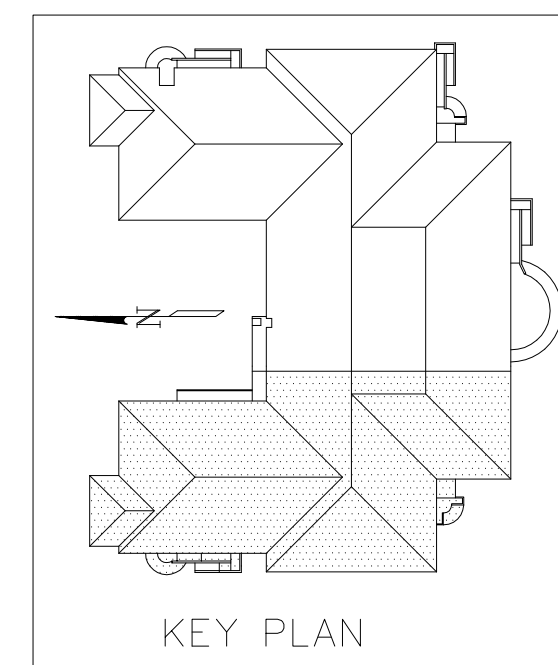

PLAN AT W12 COLUMNS AT THE CORNERS
1"=1'-0"

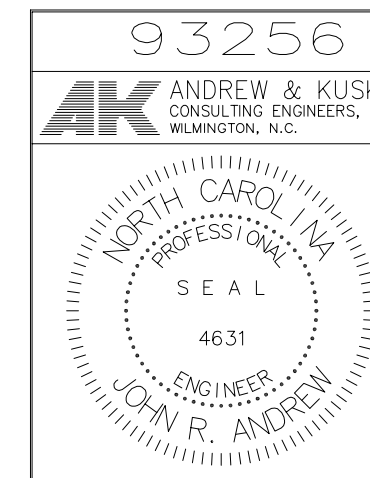

DRAWING REVISIONS:		
NO.	DATE	REMARKS

DATE: 5/16/94
PROJECT#: 9305
DESIGNED BY: JRA
DRAWN BY: RDT
CHECKED BY: JRA