


1 x 1/8 GALVANIZED STEEL GRATING  
W/ HOLD DOWN CLIPS AT EACH PANEL

1/8" = 1'-0"


1/8" = 1'-0"

T.O.S. + 31'-8"


NOTE: SEE ARCHITECTURAL PLANS FOR WINDOW &  
DOOR OPENINGS. NOT SHOWN. INSTALL  
LINTELS ABOVE OPENINGS PER LINTEL  
SCHEDULE ON SHEET # S18.

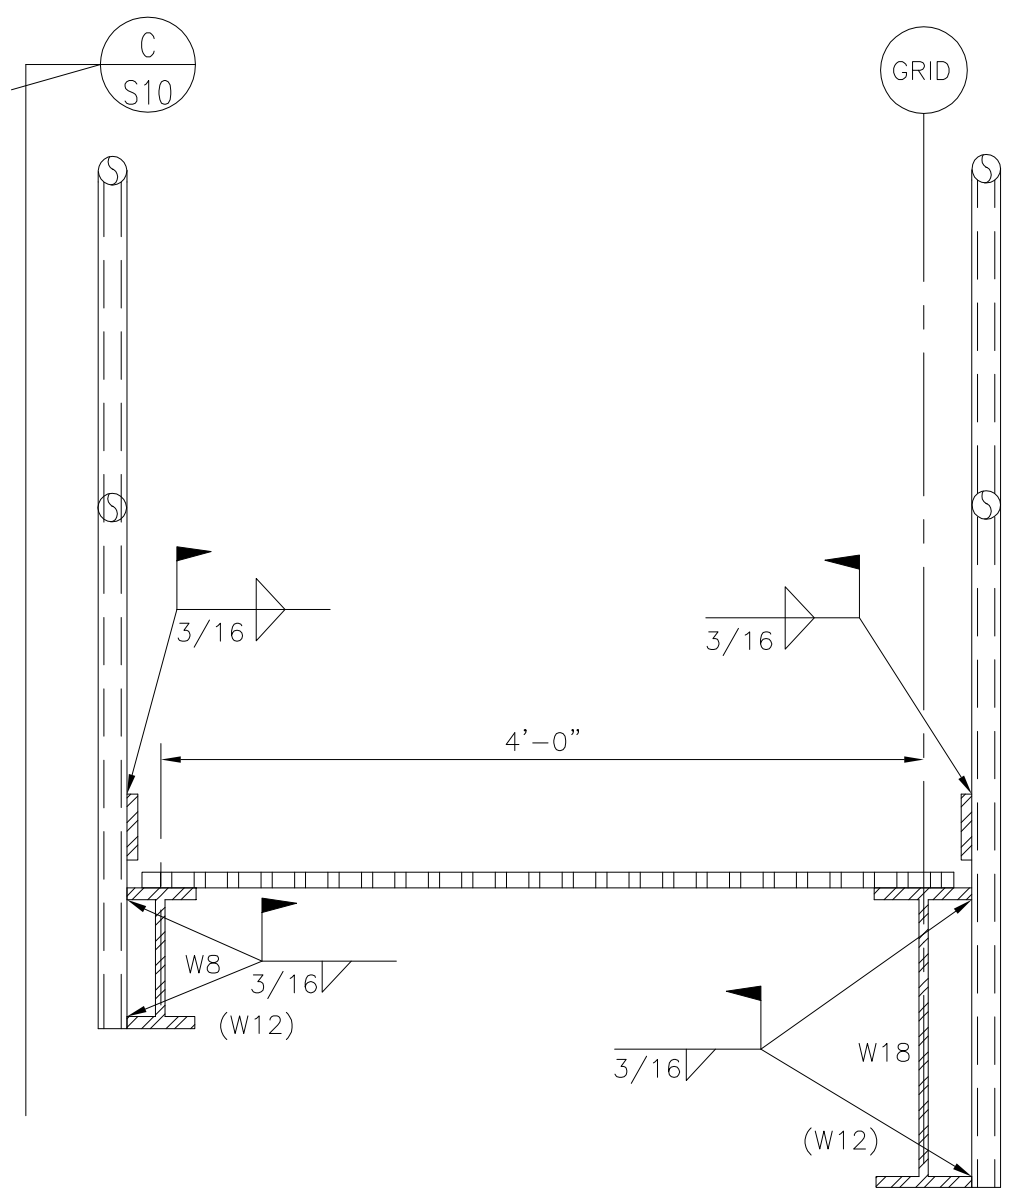


SECTION A  
1" = 1'-0"

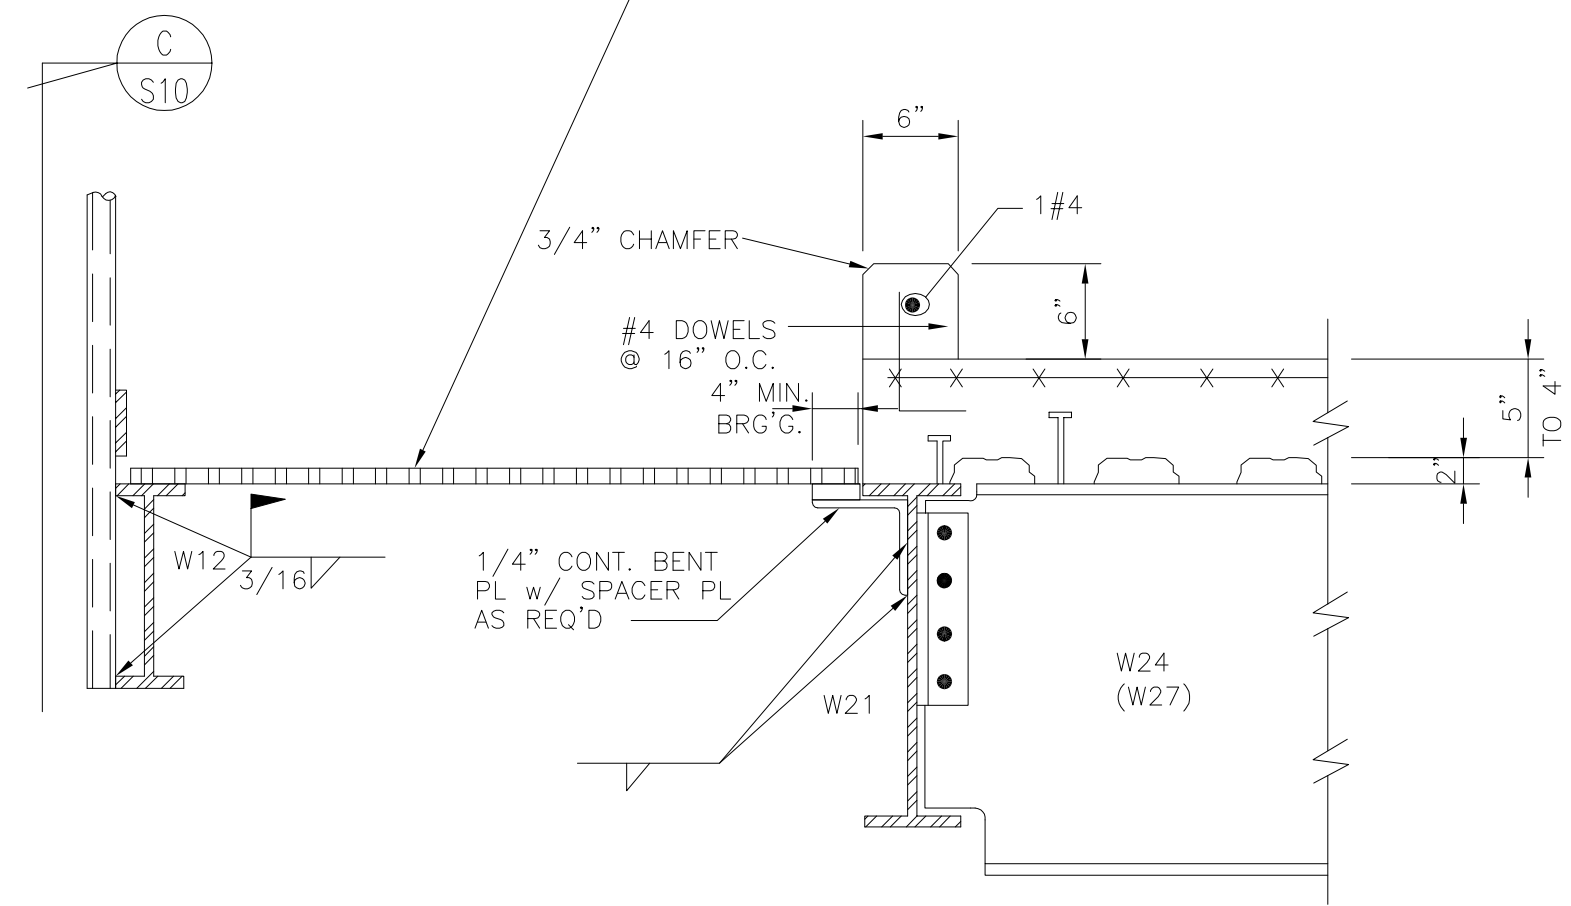



SECTION B  
1" = 1'-0"

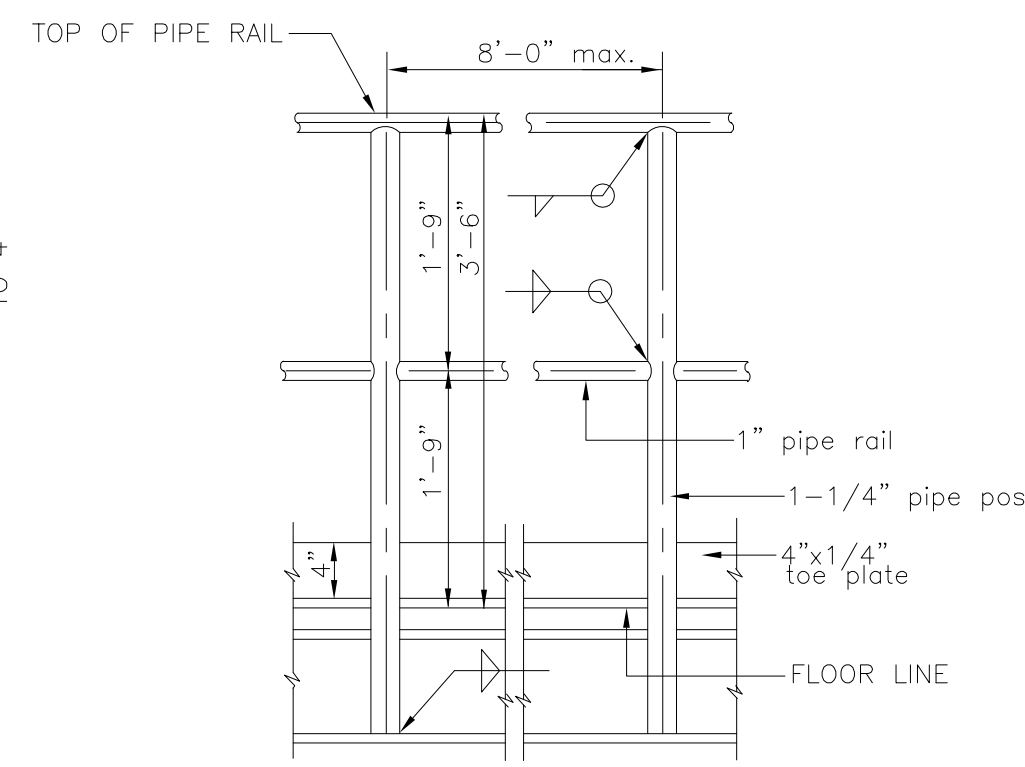

SECTION C  
1" = 1'-0"

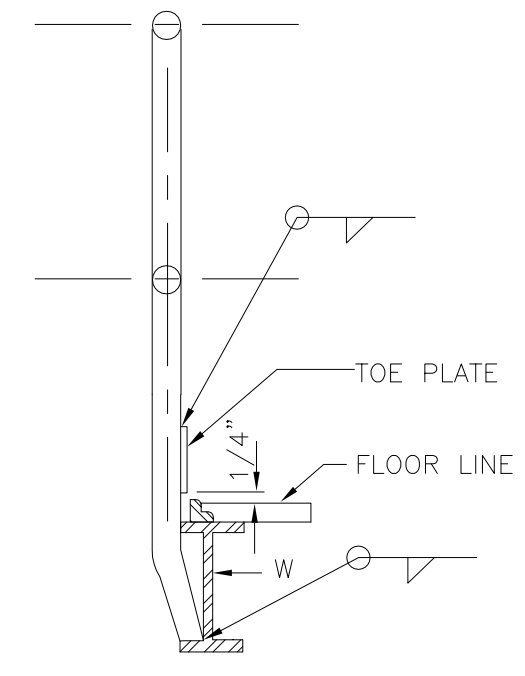

OPTION  
N.T.S.

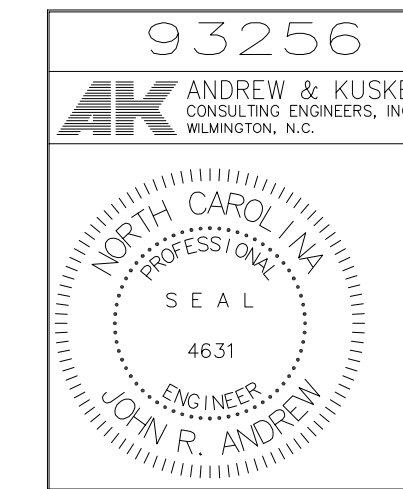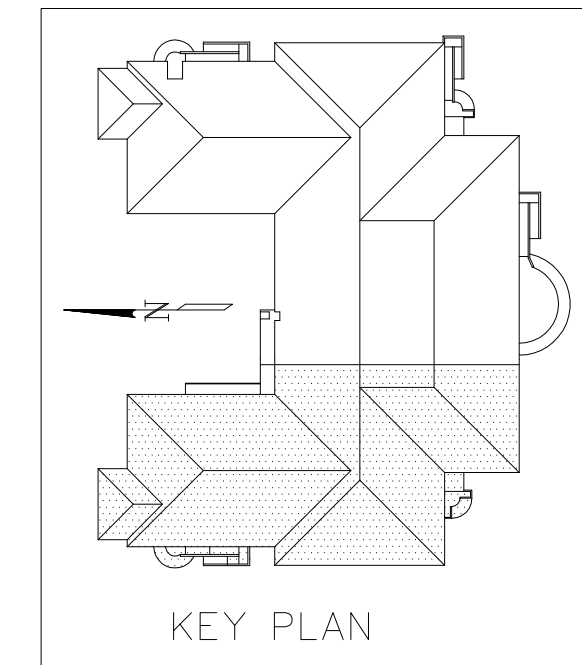

DRAWING REVISIONS:		
NO.	DATE	REMARKS

DATE:	5/16/94
PROJECT#:	9305
DESIGNED BY:	JRA
DRAWN BY:	RDT
CHECKED BY:	JRA
CHECKED BY:	

SHEET NO.:	S10
------------	-----

SCIENCE BUILDING  
UNIVERSITY OF NORTH CAROLINA AT WILMINGTON  
CODE 49388 ITEM 301 ID#6089280301A

SHEET TITLE:

BOTTOM CHORD FRAMING PLAN  
WEST