





SCIENCE BUILDING  
UNIVERSITY OF NORTH CAROLINA AT WILMINGTON  
CODE 49388 ITEM 301 ID#6089283001A

SHEET TITLE:

TOP CHORD FRAMING PLAN  
EAST

SHEET NO.:


S13

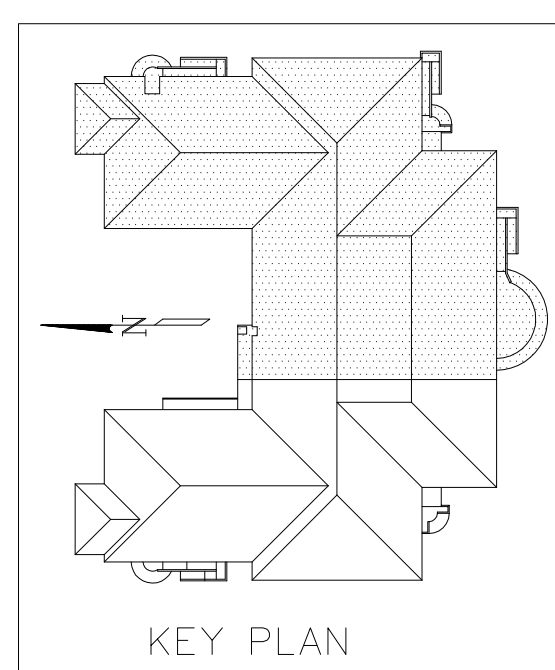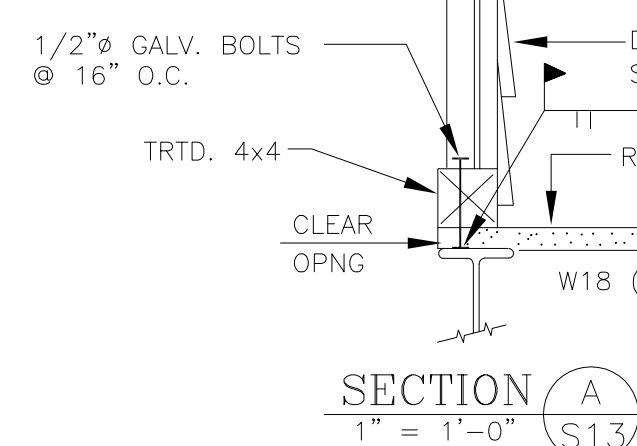

Z ——— TOP CHORD FRAMING PLAN — EAST

1/8"=1'-0"

 — WORKING POINT ELEV. ABOVE  
FINISHED FIRST FLOOR—VERIFY WITH ARCH

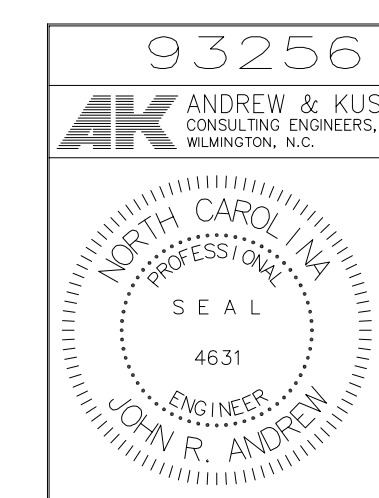

DRAWING REVISIONS:		
NO.	DATE:	REMARKS:

DATE: 5/16/94  
PROJECT#: 9305  
DESIGNED BY: JRA  
DRAWN BY: MLJ  
CHECKED BY: JRA  
CHECKED BY: