
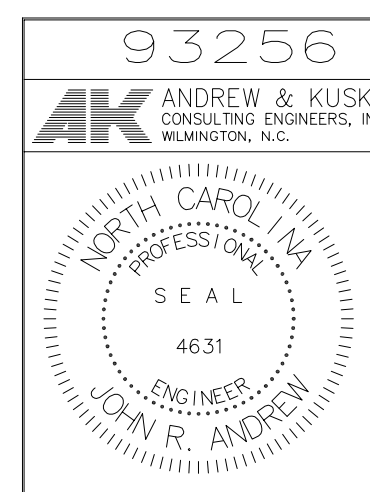


2ND FLOOR FRAMING PLAN - WEST  
1/8" = 1'-0"

NOTE: SEE ARCHITECTURAL PLANS FOR WINDOW & DOOR OPENINGS NOT SHOWN. INSTALL LINTELS ABOVE OPENING PER Lintel SCHEDULE ON SHEET # S18.

T.O.S. + 15'-5 1/2" UNO.

#4 VERT @ 16" O.C.  
TOTAL PERIMETER  
SEE SECTION G/S18

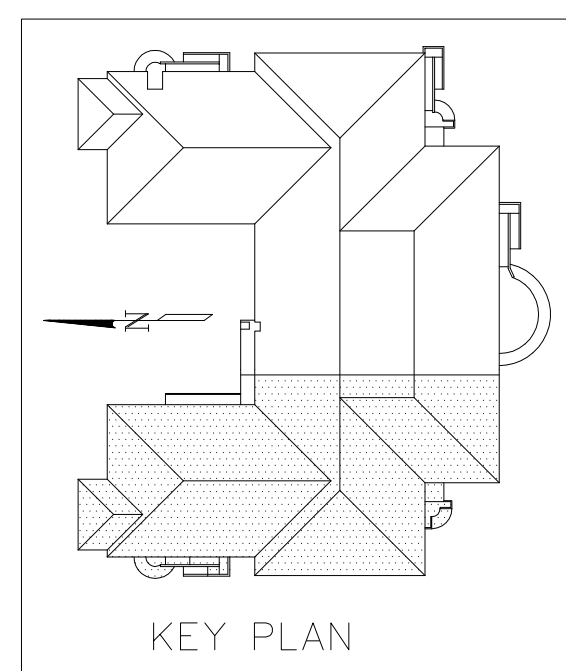

DRAWING REVISIONS:		
NO.	DATE	REMARKS

DATE:	5/16/94
PROJECT#:	9305
DESIGNED BY:	JRA
DRAWN BY:	RDT
CHECKED BY:	JRA