


1 SOUTH (FRONT) ELEVATION
A15 1/8" = 1'-0"

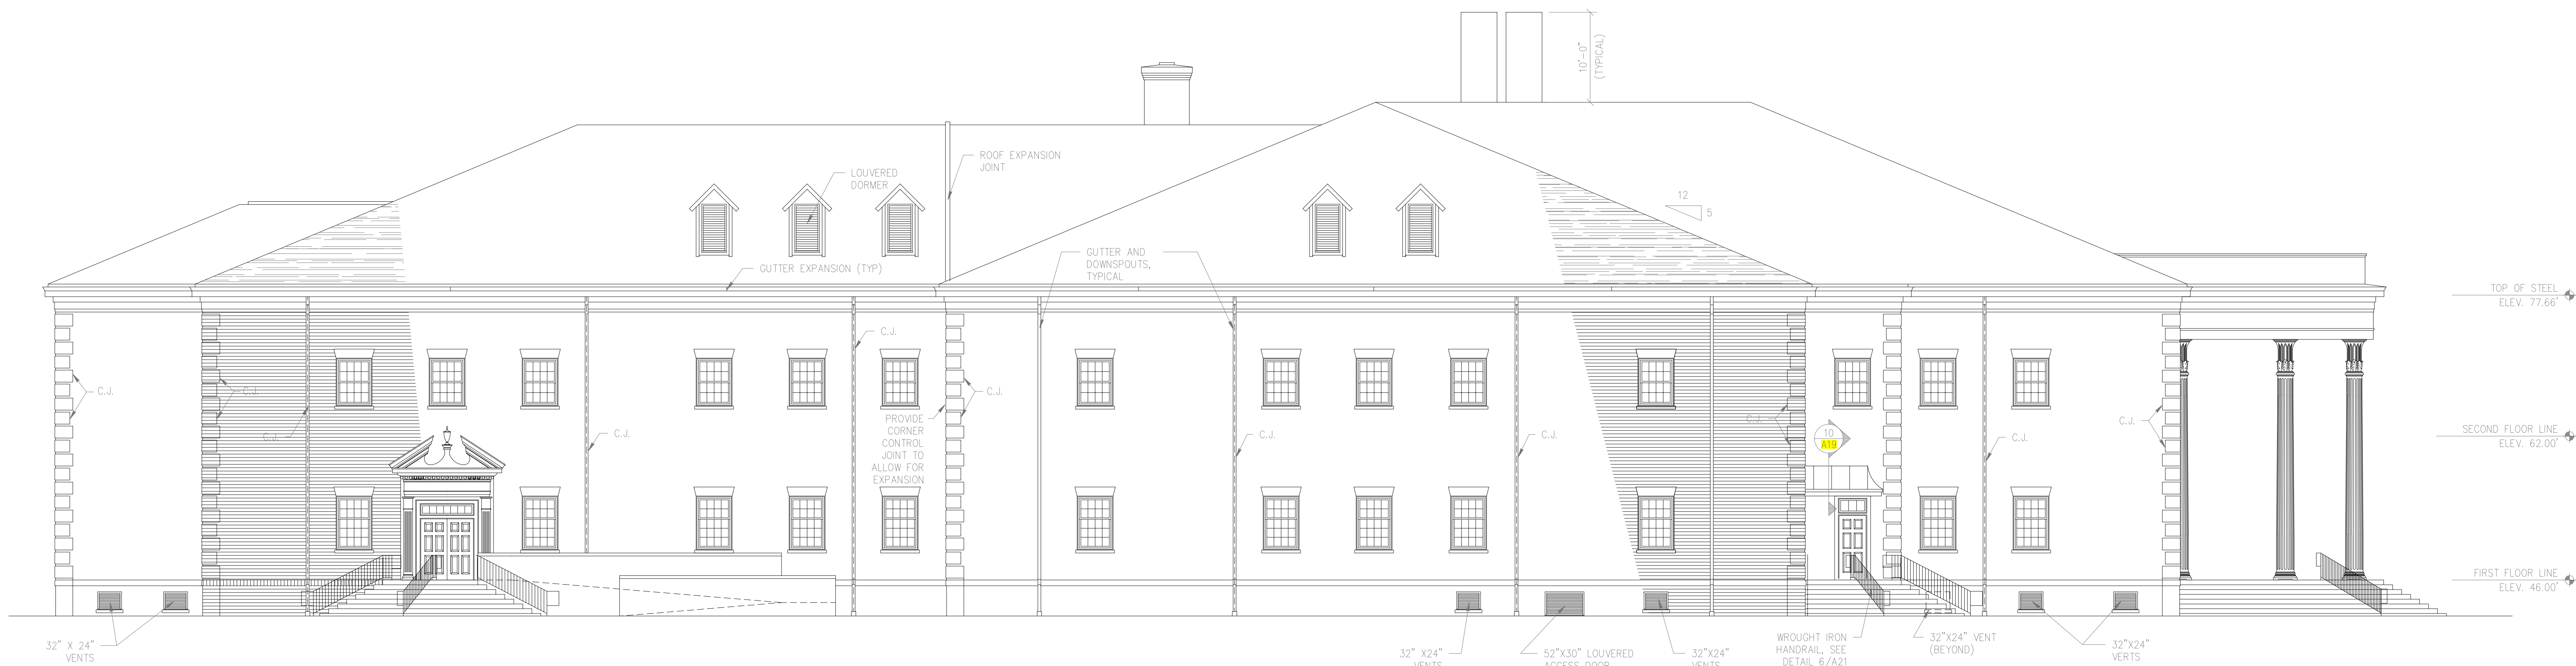

2 WEST ELEVATION
A15 1/8" = 1'-0"

GENERAL NOTE:
1. FOR LOCATION OF HORIZONTAL BRICK CONTROL JOINT, SEE STRUCTURAL.

DRAWING REVISIONS:		
NO.	DATE	REMARKS

DATE: 06/23/94
PROJECT#: 9305
DESIGNED BY: W.G.F.
DRAWN BY: C.J.S.
CHECKED BY: T.W.L.
CHECKED BY:

SHEET NO.:

A15

SCIENCE BUILDING
UNIVERSITY OF NORTH CAROLINA AT WILMINGTON
CODE 49388 ITEM 301 ID#6089280301A

SHEET TITLE:

SOUTH AND WEST
EXTERIOR ELEVATIONS

