


DOOR SCHEDULE

*DETAILS, SEE SHEET NO. A26 UNLESS OTHERWISE NOTED.

DOOR NO.	DOOR					FRAME					DOOR HAND	HDWARE		RATING		DOOR SIGNAGE	DOOR NO.	REMARKS	
	Opening Size			Type	Finish	Type	Finish	Detail*				Jamb Depth	Set	Key	Hour				Label
	Width	Height	Thick.					Head	Jamb	Thresh									
2251A	3'-0"	7'-0"	1-3/4"	E	STAIN	HM-6	PAINT	8	20	-	6"	LH	FS-1	CA20	-	-	4D/L/N	2251A	.
2251B	3'-0"	7'-0"	1-3/4"	E	STAIN	HM-6	PAINT	8	20	-	6"	LH	FS-1	CA20	-	-	4D/L/N	2251B	.
2254A	3'-6"	7'-0"	1-3/4"	E	STAIN	HM-6	PAINT	8	20	-	6"	RHR	CR-1	CC6	20	-	4D+CHEMISTRY RESEARCH	2254A	.
2254B	3'-0"	7'-0"	1-3/4"	E	STAIN	HM-6	PAINT	8	20	-	6"	RH	FS-1	CA18	-	-	4D/L/N	2254B	.
2255A	3'-6"	7'-0"	1-3/4"	E	STAIN	HM-6	PAINT	8	20	-	6"	RHR	CR-1	CB	20	-	4D	2255A	.
2256A	3'-0"	7'-0"	1-3/4"	E	STAIN	HM-6	PAINT	8	20	-	6"	RH	FS-1	CA14	20	-	4D/N	2256A	.
2257A	3'-0"	7'-0"	1-3/4"	C	STAIN	HM-6	PAINT	8	20	-	6"	LH	CR-1	CA18	20	-	4D+CLEAN ROOM	2257A	.
2259A	PR 3'-0"	7'-0"	1-3/4"	D	STAIN	HM-2	PAINT	7	19	-	10 1/4"	-	E-2	-	1	B	-	2259A	.
2262A	3'-6"	7'-0"	1-3/4"	E	STAIN	HM-6	PAINT	8	20	-	6"	RHR	CR-1	CC8	20	-	4D+CHEMISTRY RESEARCH	2262A	.
2263A	3'-0"	7'-0"	1-3/4"	E	STAIN	HM-6	PAINT	8	20	-	6"	LH	FS-1	CA19	20	-	4D/L/N	2263A	.
2264A	3'-6"	7'-0"	1-3/4"	E	STAIN	HM-6	PAINT	8	20	-	6"	RHR	CR-1	CC8	20	-	4D+BIOCHEMISTRY LAB	2264A	.
2264B	3'-0"	7'-0"	1-3/4"	E	STAIN	HM-6	PAINT	8	20	-	6"	LH	FS-1	CA19	-	-	4D/L/N	2264B	.
2265A	3'-0"	7'-0"	1-3/4"	E	STAIN	HM-6	PAINT	8	20	-	6"	RH	FS-1	CA18	20	-	4D/L/N	2265A	.
2267A	3'-0"	7'-0"	1-3/4"	C	STAIN	HM-6	PAINT	8	20	-	6"	RH	CR-1	CC7	20	-	4D/L+NMR	2267A	.
2267B	3'-0"	7'-0"	1-3/4"	C	STAIN	HM-6	PAINT	8	20	-	6"	LH	CR-1	CC7	-	-	4D/L+NMR	2267B	.
2268A	3'-0"	7'-0"	1-3/4"	E	STAIN	HM-6	PAINT	8	20	-	6"	RHR	CR-2	-	20	-	4D	2268A	.
2272A	3'-0"	7'-0"	1-3/4"	E	STAIN	HM-6	PAINT	8	20	-	6"	LH	FS-1	CA15	-	-	4D/L/N	2272A	.
2273A	3'-0"	7'-0"	1-3/4"	E	STAIN	HM-6	PAINT	8	20	-	6"	RH	FS-1	CA16	-	-	4D/L/N	2273A	.
2274A	3'-0"	7'-0"	1-3/4"	E	STAIN	HM-6	PAINT	8	20	-	6"	RH	MS-4	CB	-	-	4D/L/N	2274A	.
2275A	PR 3'-0"	7'-0"	1-3/4"	B	STAIN	HM-2	PAINT	7	19	-	10 1/4"	RHR	MS-3	AA	1	B	4D+MECHANICAL	2275A	.
2281A	3'-6"	7'-0"	1-3/4"	C	STAIN	HM-6	PAINT	11	23	-	8 3/8"	LH	CR-2	CC8	-	-	4D/L	2281A	.
2282A	3'-6"	7'-0"	1-3/4"	C	STAIN	HM-6	PAINT	11	23	-	8 3/8"	LHR	CR-1	CA21	-	-	4D/L+RADIO-ISO	2282A	.
2283A	3'-6"	7'-0"	1-3/4"	C	STAIN	HM-6	PAINT	11	23	-	8 3/8"	RHR	CR-2	CC8	-	-	4D/L	2283A	.
2284A	3'-0"	7'-0"	1-3/4"	C	STAIN	HM-1	PAINT	2	14	-	8 3/4"	LH	CR-2	CC6 CC8	-	-	-	2284A	.
3090A	3'-6"	7'-0"	1-3/4"	C	PAINT	HM-6	PAINT	8	20	-	6"	RHR	E-4	AA	-	-	-	3090A	.
3141A	3'-0"	7'-0"	1-3/4"	C	PAINT	HM-6	PAINT	8	20	-	6"	RH	CR-3	AA	-	-	4D+IONIZATION	3141A	.
3161A	3'-0"	7'-0"	1-3/4"	C	PAINT	HM-6	PAINT	8	20	-	6"	LHR	E-4	AA	-	-	-	3161A	.
3251A	3'-0"	7'-0"	1-3/4"	C	PAINT	HM-1	PAINT	2	14	-	8 3/4"	RHR	E-4	AA	-	-	-	3251A	.

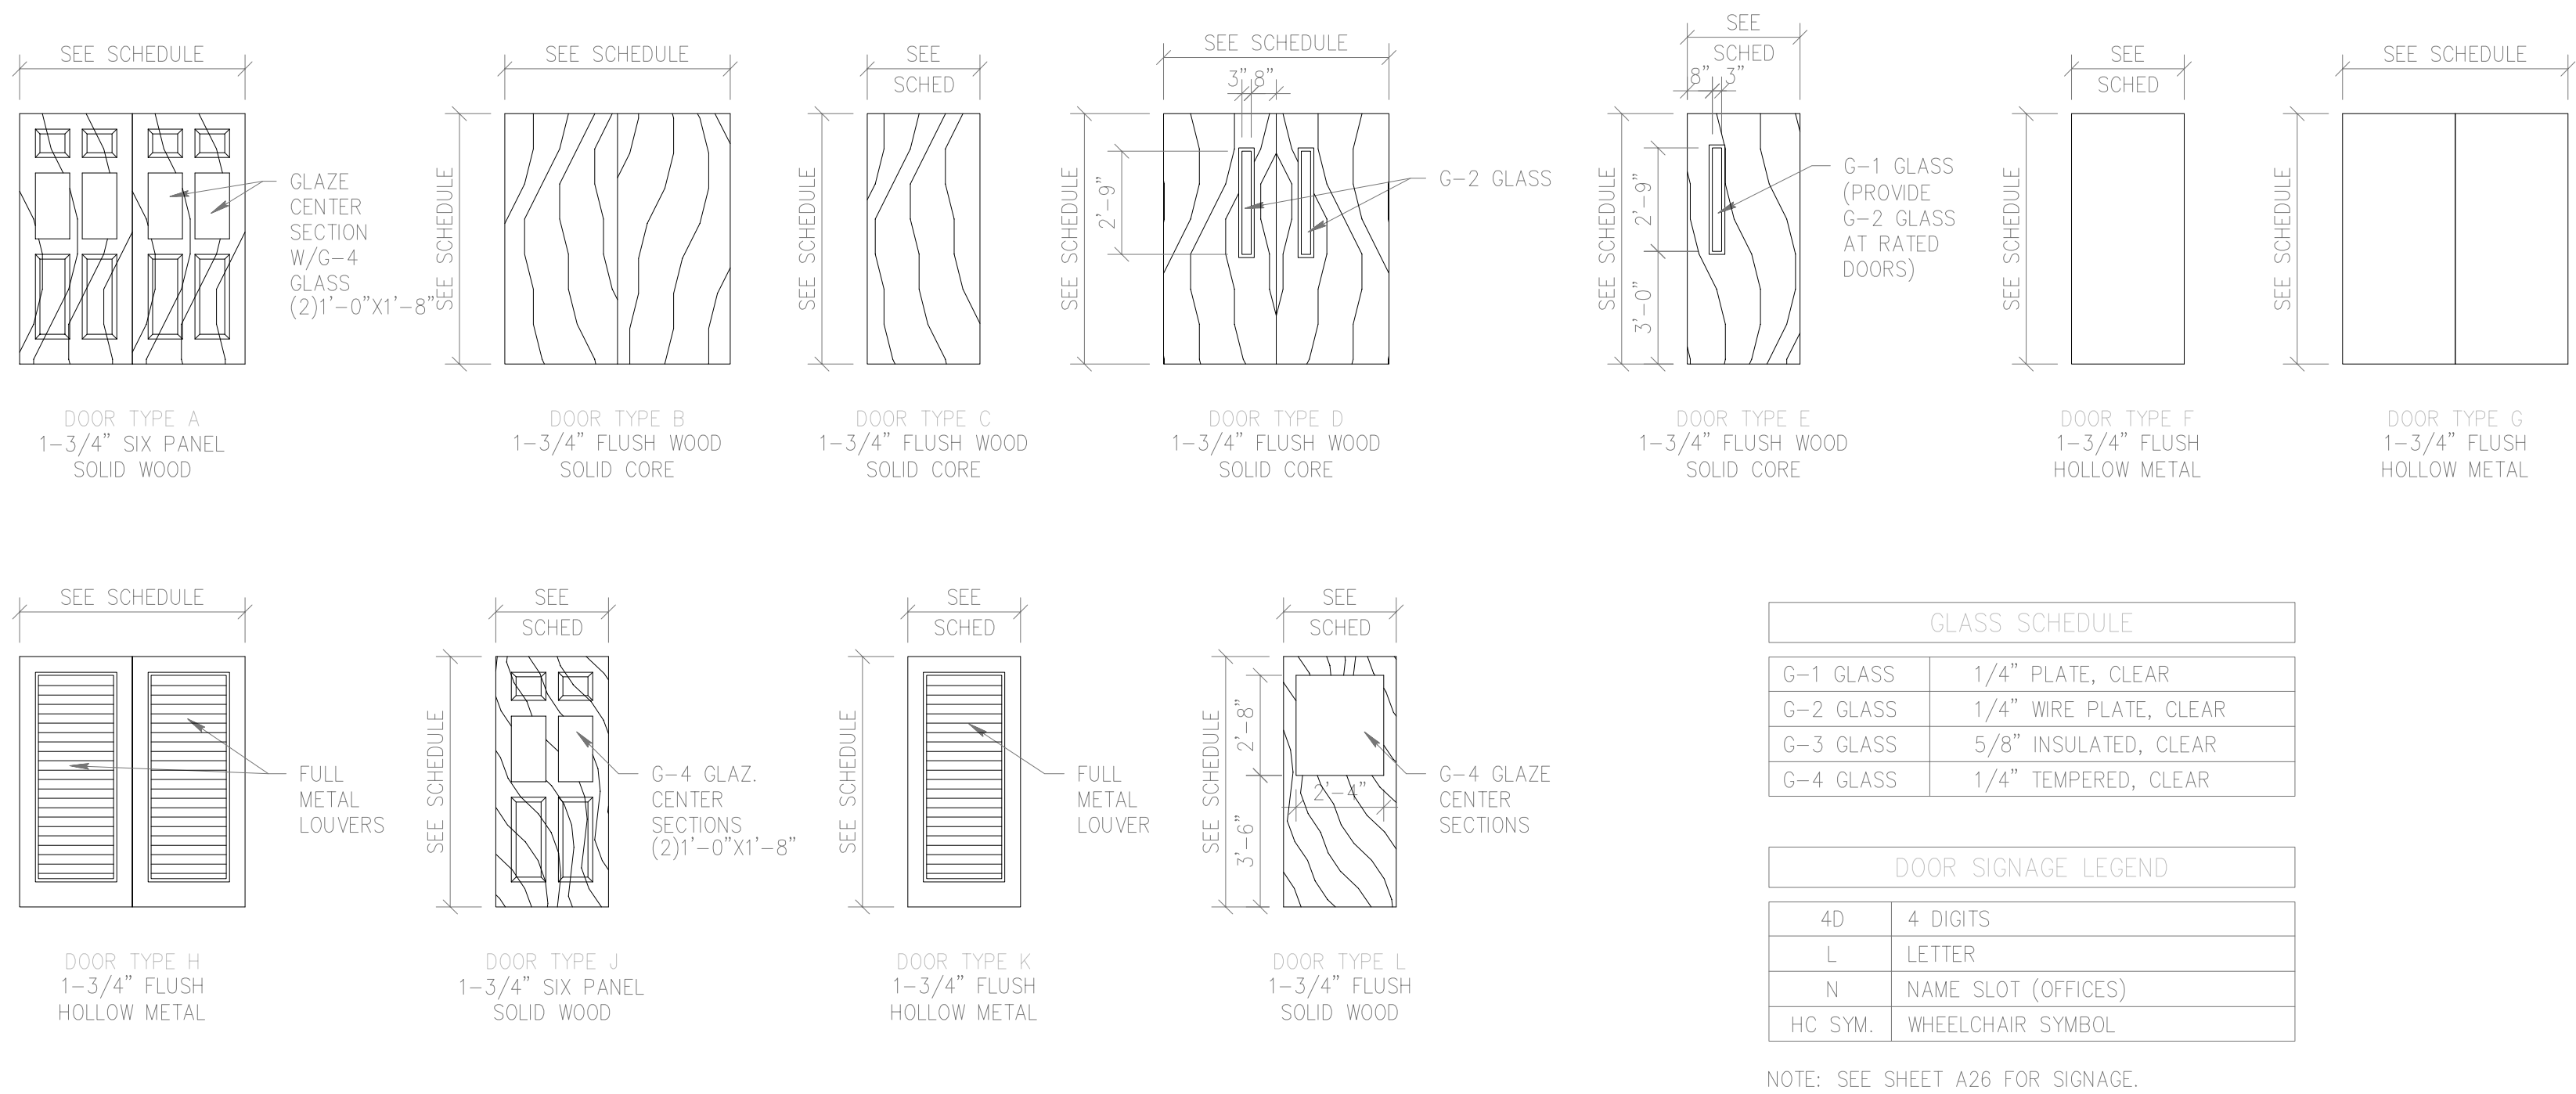

DRAWING REVISIONS:		
NO.	DATE:	REMARKS:

DATE: 5/16/94
PROJECT#: 9305

DESIGNED BY: W.G.F.
DRAWN BY: C.J.S.
CHECKED BY:
CHECKED BY:

SHEET NO.: