



KEY PLAN

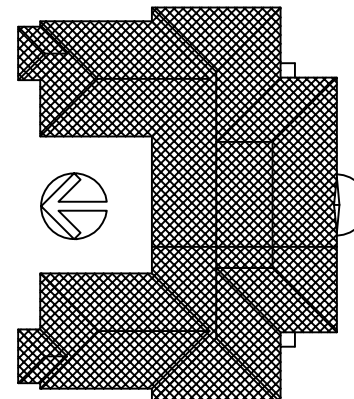


FP2  
02

SECOND FLOOR  
FLOOR PLAN  
SCALE: 1/16" = 1'-0"

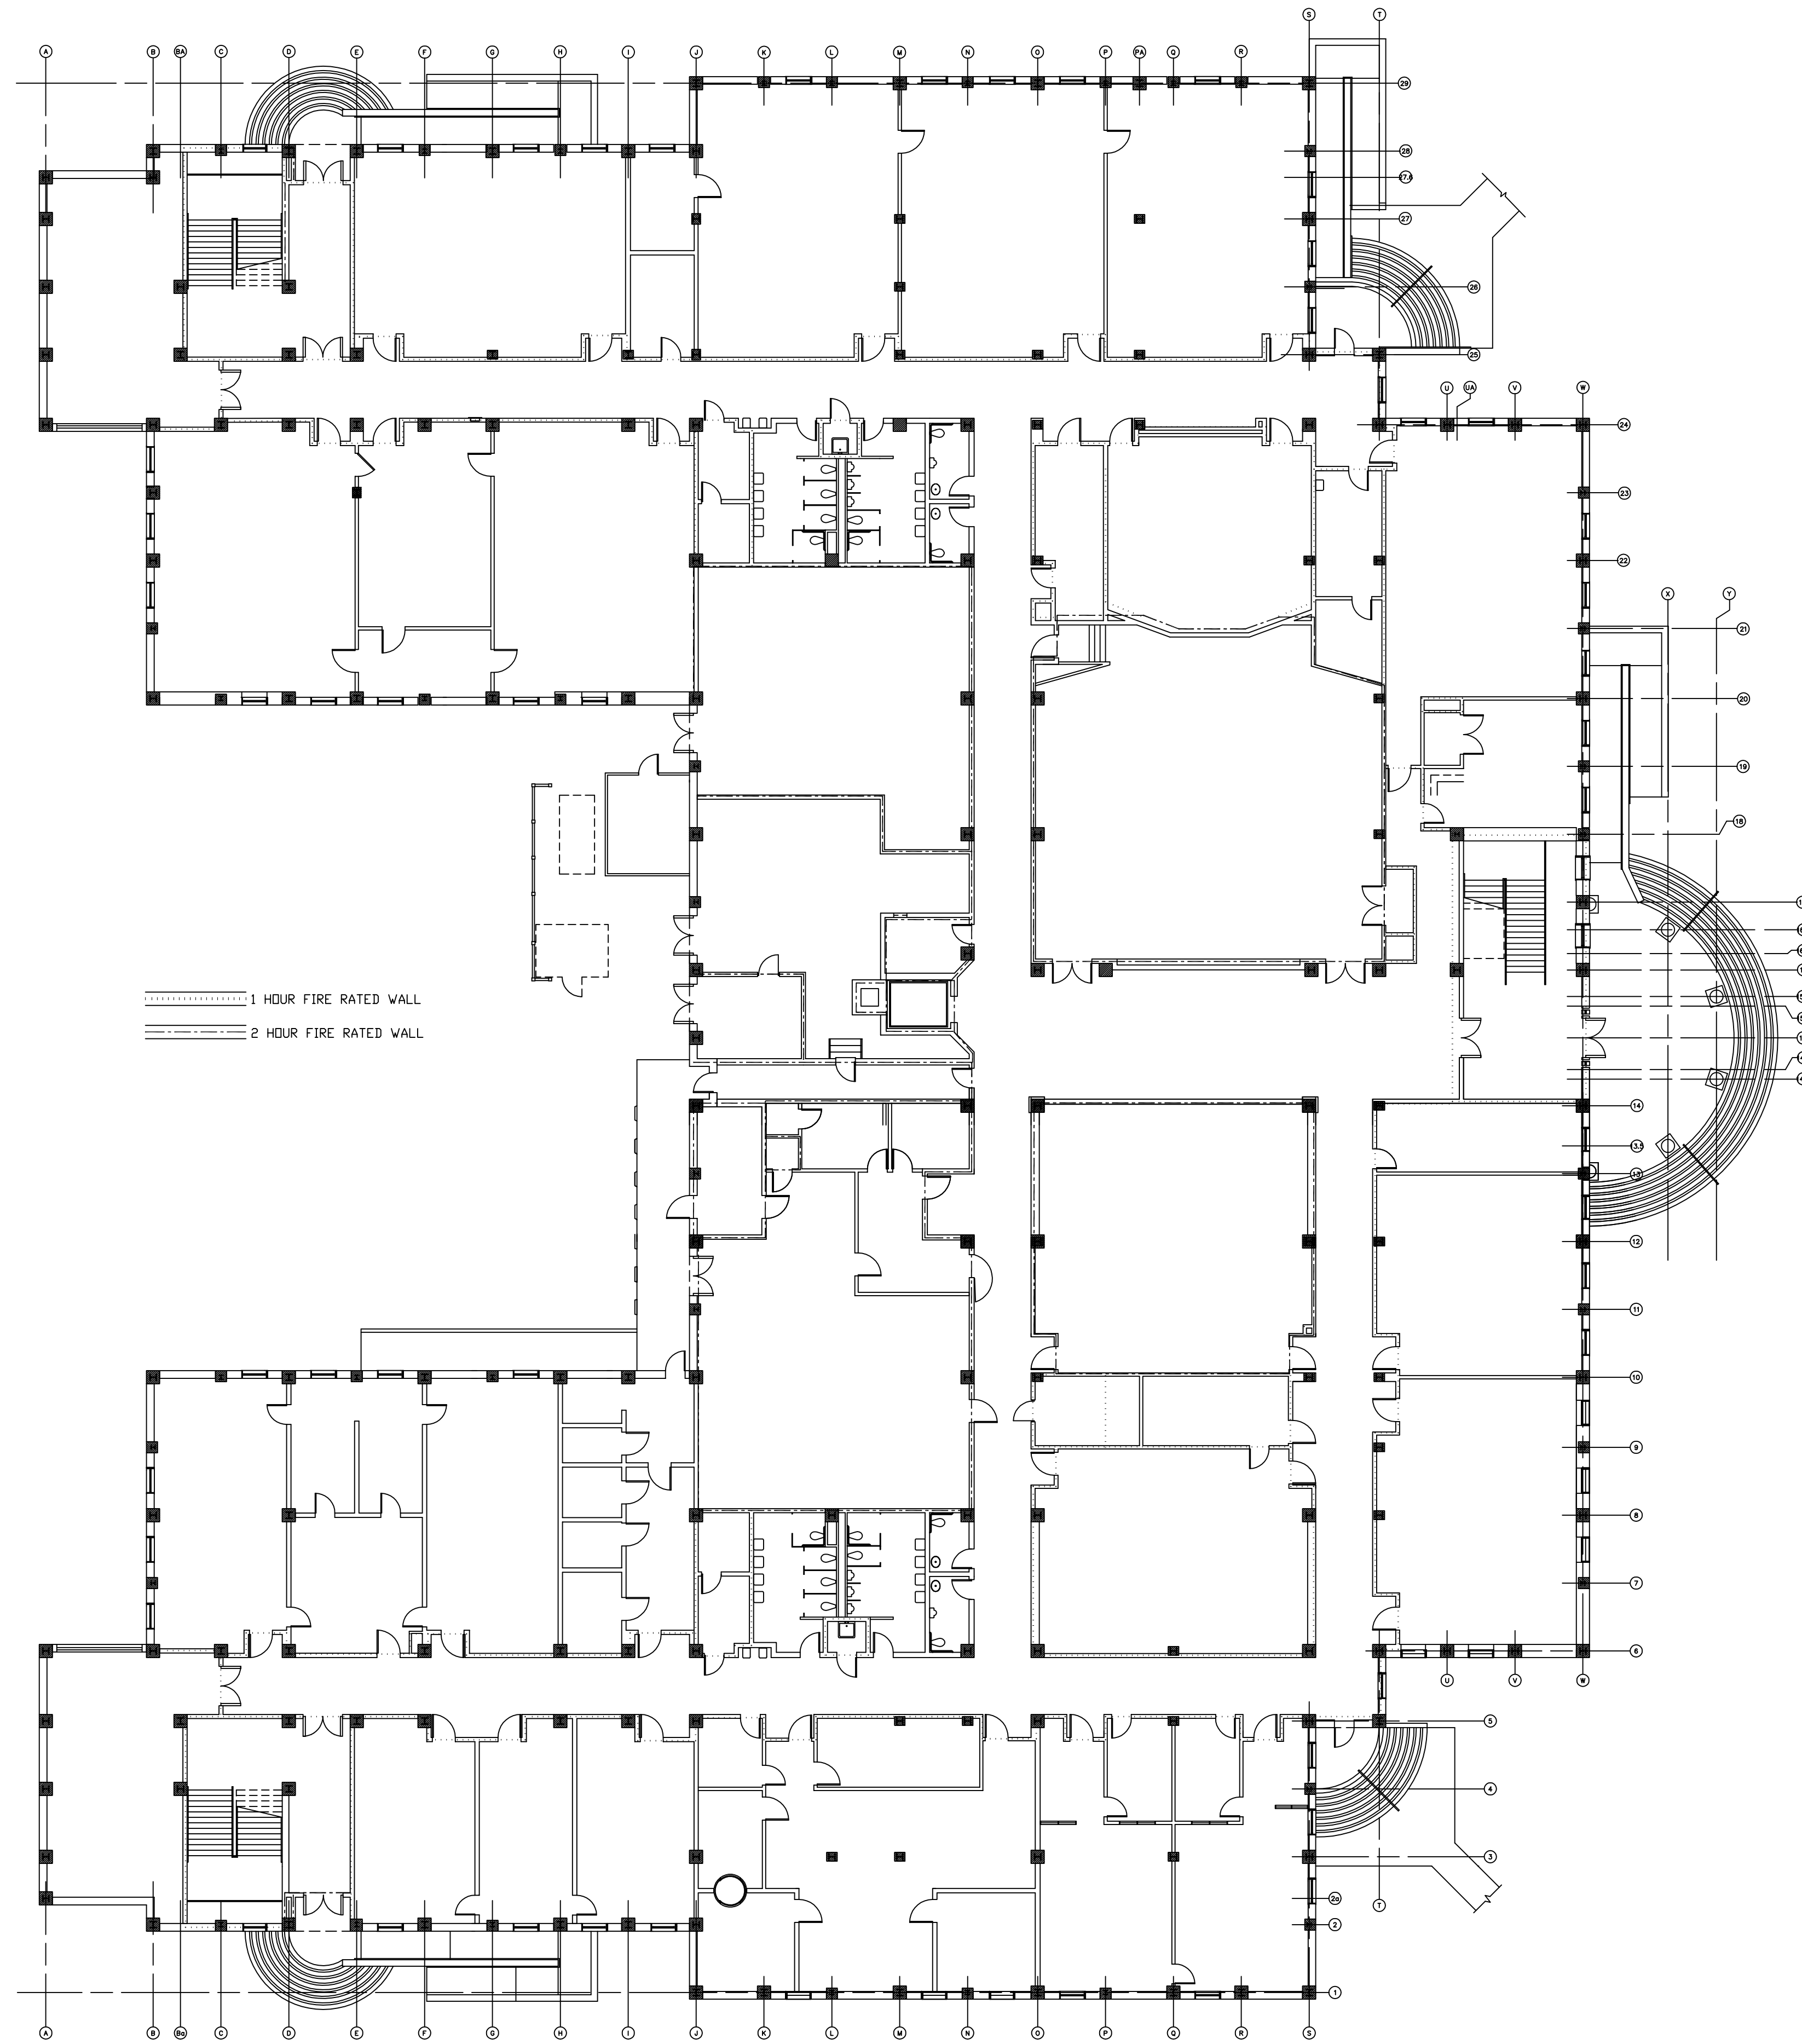


KEY PLAN

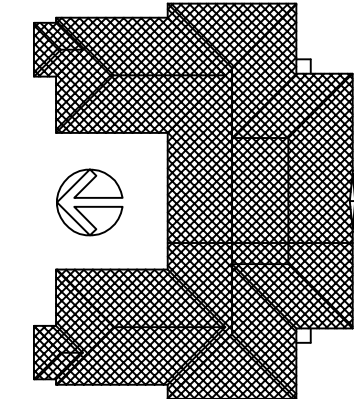

FP2  
01

FIRST FLOOR  
FLOOR PLAN  
SCALE: 1/16" = 1'-0"

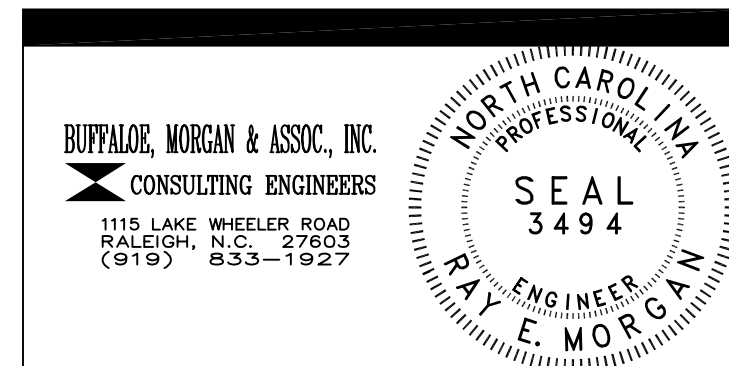

DRAWING REVISIONS:		
NO.	DATE:	REMARKS:

DATE: 16 MAY 1994  
PROJECT#: 9305  
DESIGNED BY: SAB  
DRAWN BY: SMC  
CHECKED BY: SAB  
CHECKED BY: REM