


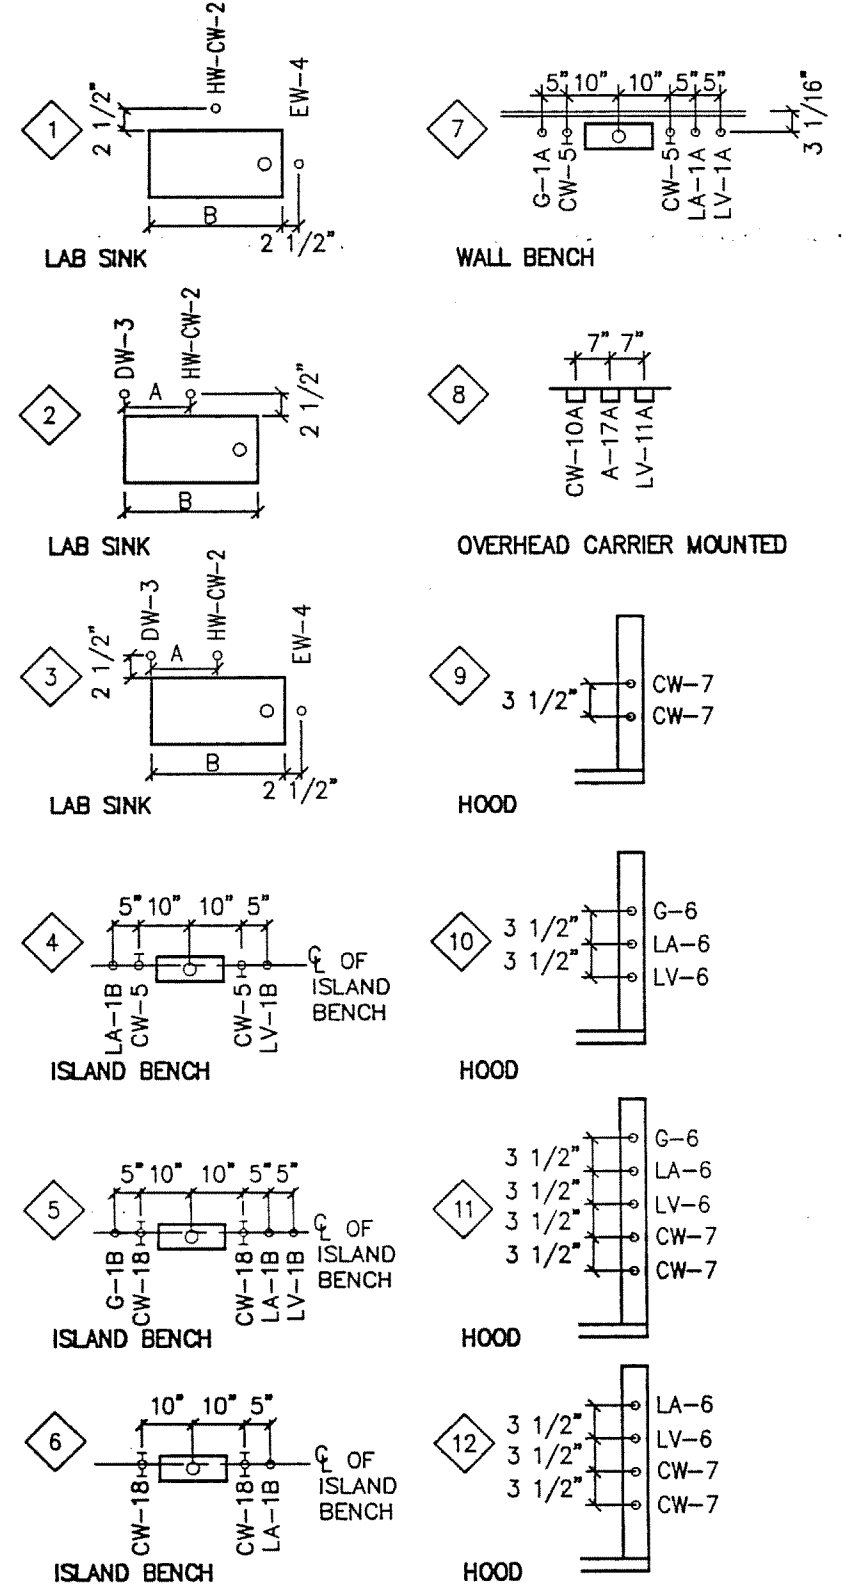

EXAMPLE:  
G-1A INDICATES TYPE OF FITTING ABBREVIATED  
LA-1C NUMERICAL REFERENCE OF FITTING ELEV.  
SEE DRAWING LF-16.

FITTINGS MAY ALSO BE INDICATED INDIVIDUALLY ON FLOOR PLANS.  
A = 7" IF B = 21" OR LESS  
A = 9" IF B > 21"



SECOND FLOOR  
SCALE: 1/4" = 1'-0"

DRAWING REVISIONS:

|     |       |      |
|-----|-------|------|
| NO. | DATE: | REMA |
|-----|-------|------|

|  |  |  |
|--|--|--|
|  |  |  |
|  |  |  |

|  |  |  |
|--|--|--|
|  |  |  |
|  |  |  |

|  |  |  |
|--|--|--|
|  |  |  |
|  |  |  |

|  |  |  |
|--|--|--|
|  |  |  |
|  |  |  |

|  |  |  |
|--|--|--|
|  |  |  |
|--|--|--|

DATE: \_\_\_\_\_

PROJECT#:

DESIGNED BY  
DRAWN BY

DRAWN BY:  
CHECKED BY:

CHECKED B

---