



**JEFFERIES AND FARIS  
ASSOCIATES**  
ARCHITECTS ■ PLANNER

SEA TOWERS SUITE 201  
2002 EASTWOOD ROAD  
WILMINGTON, N.C. 28403

TEL: 910.256.6633  
FAX: 910.256.9088




SCIENCE BUILDING  
UNIVERSITY OF NORTH CAROLINA AT WILMINGTON  
CODE 44388 ITEM 301 ID#60894280301A

SHEET 215:

SECOND FLOOR PLAN - AREA THREE  
WEST


94  
62


JK  
CK  
JK

SHEET NO.:

**LF8**

--	--

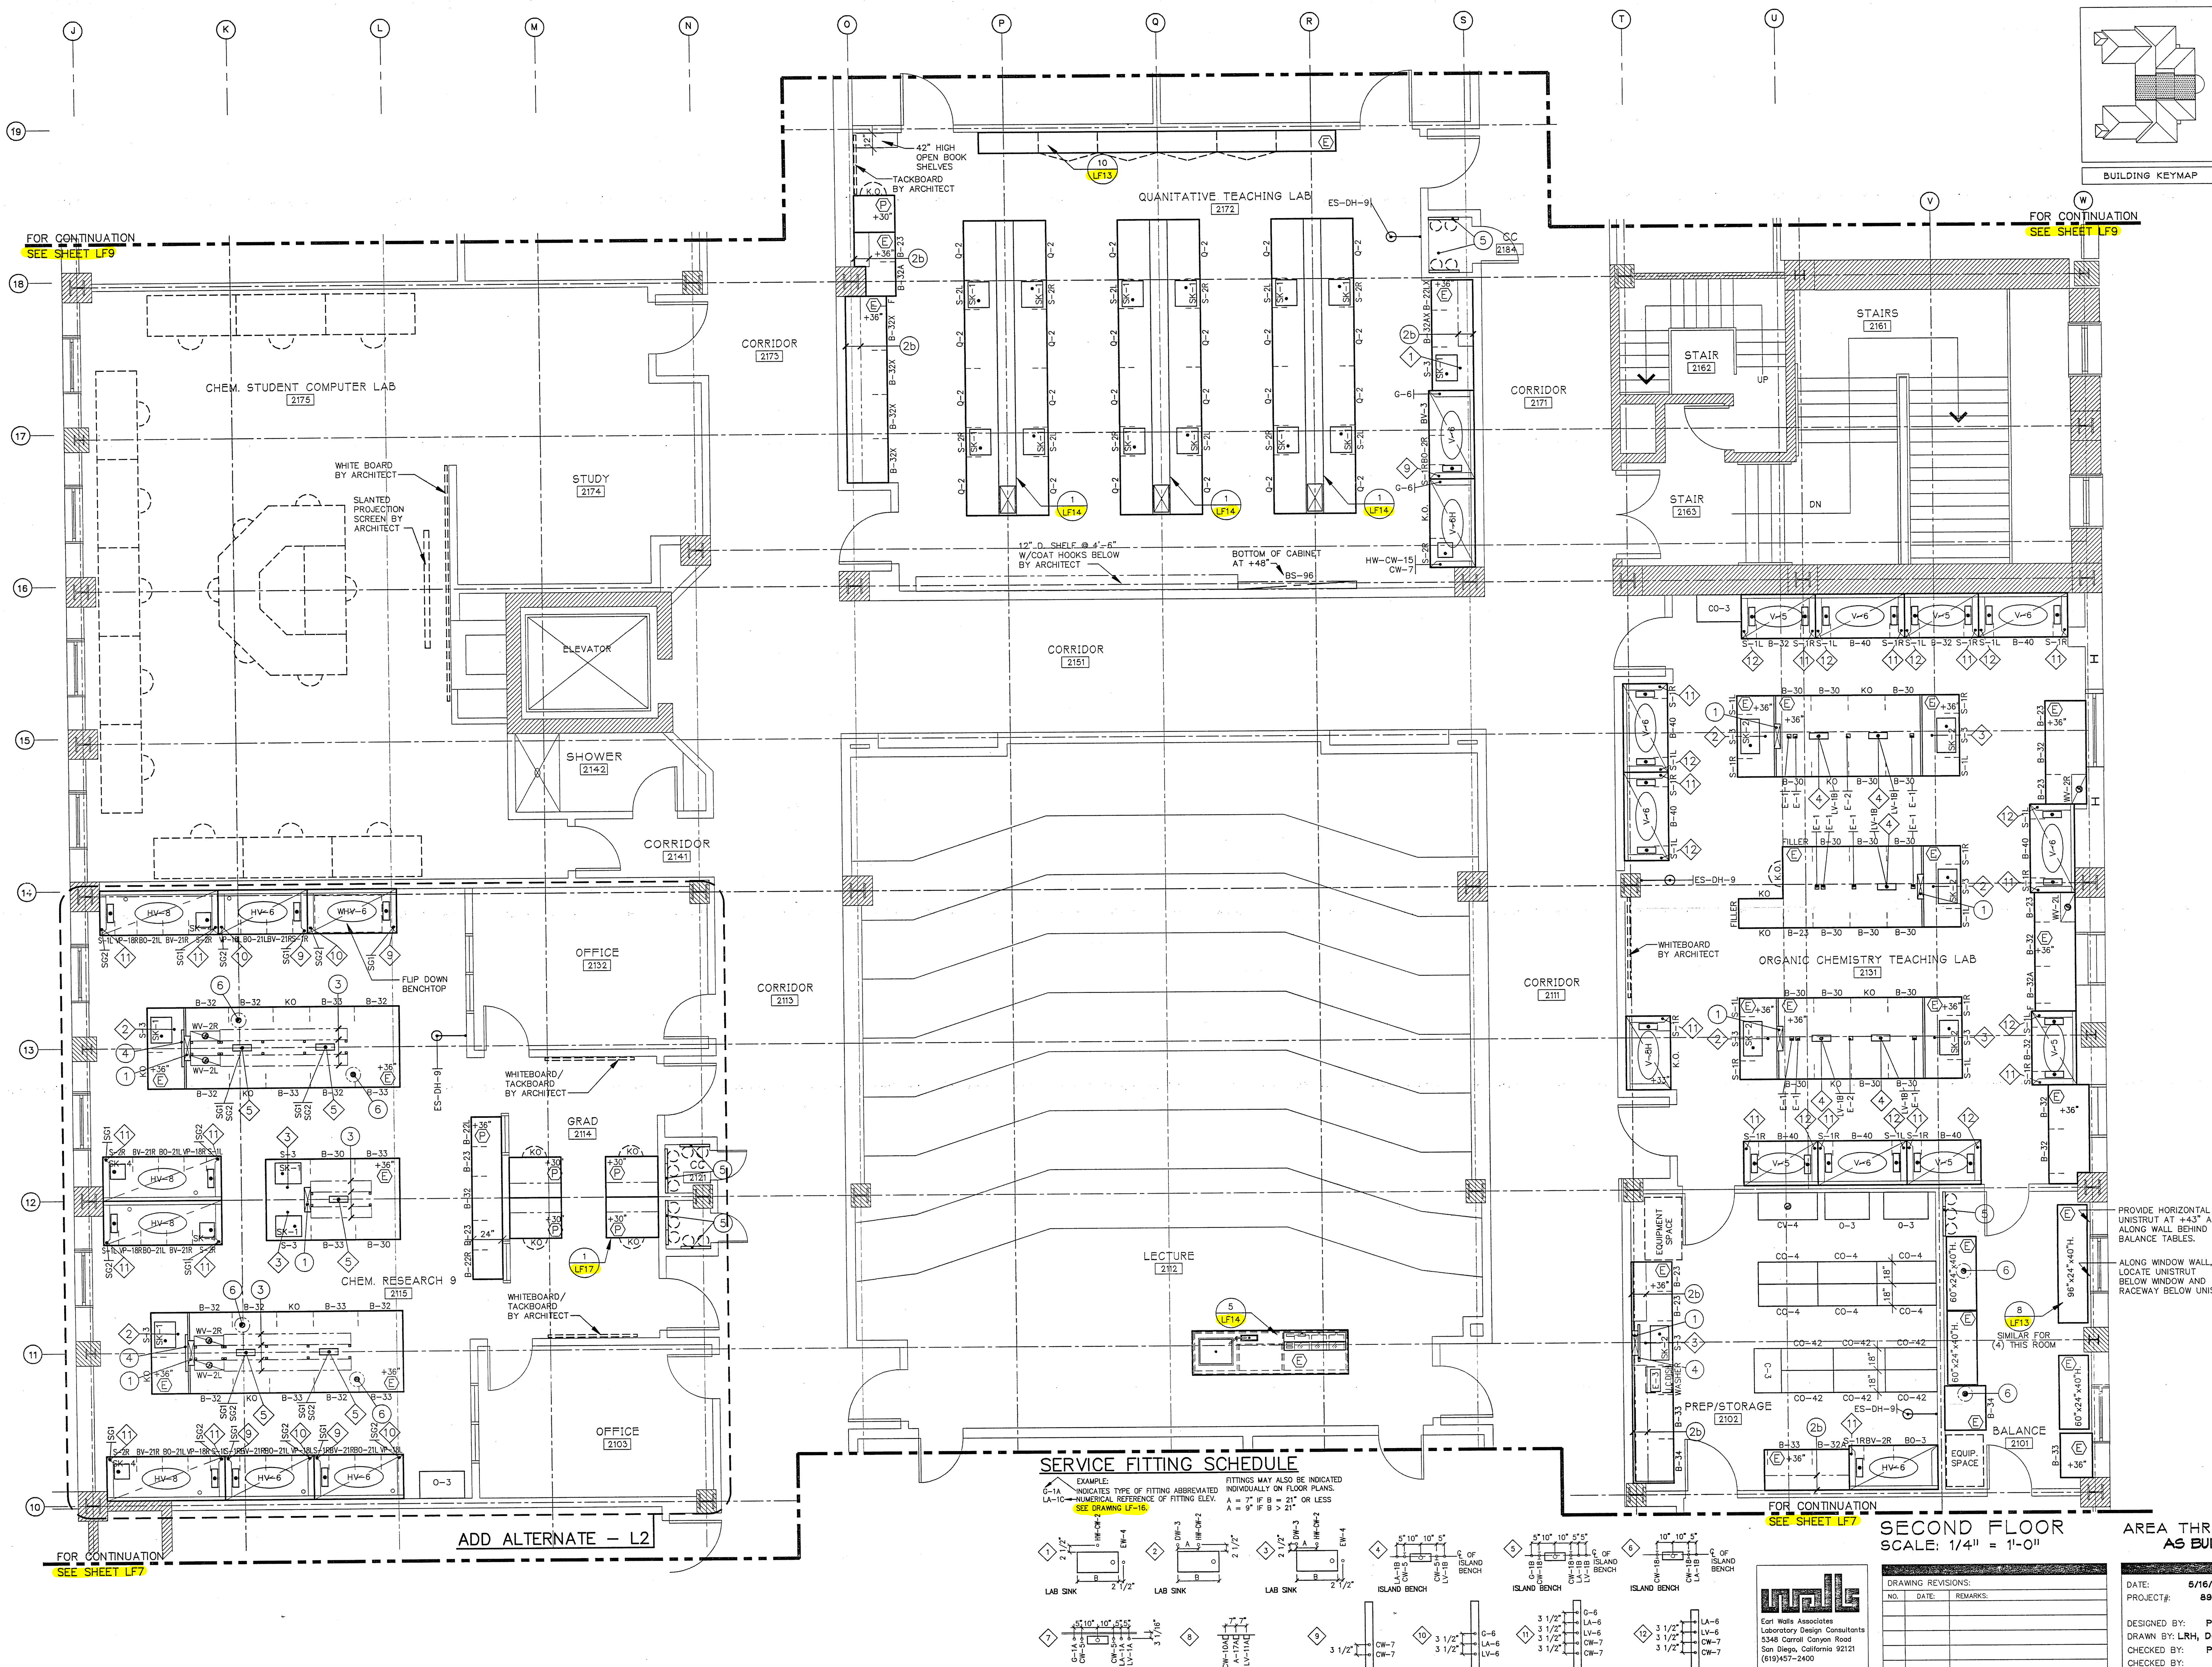

WALL BENCH	OVERHEAD CARRIER MOUNTED	HOOD 	HOOD 	HOOD 	HOOD 			
------------	--------------------------	--	--	--	--	---	---	---