






SCIENCE BUILDING
UNIVERSITY OF NORTH CAROLINA AT WILMINGTON
CODE 44388 ITEM 301 ID#6069280301A

SHEET TITLE:

SECOND FLOOR PLAN - AREA THREE
WEST

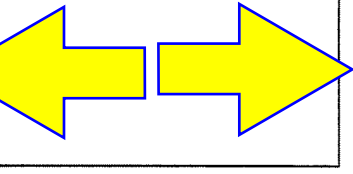

SHEET NO.:
LP8

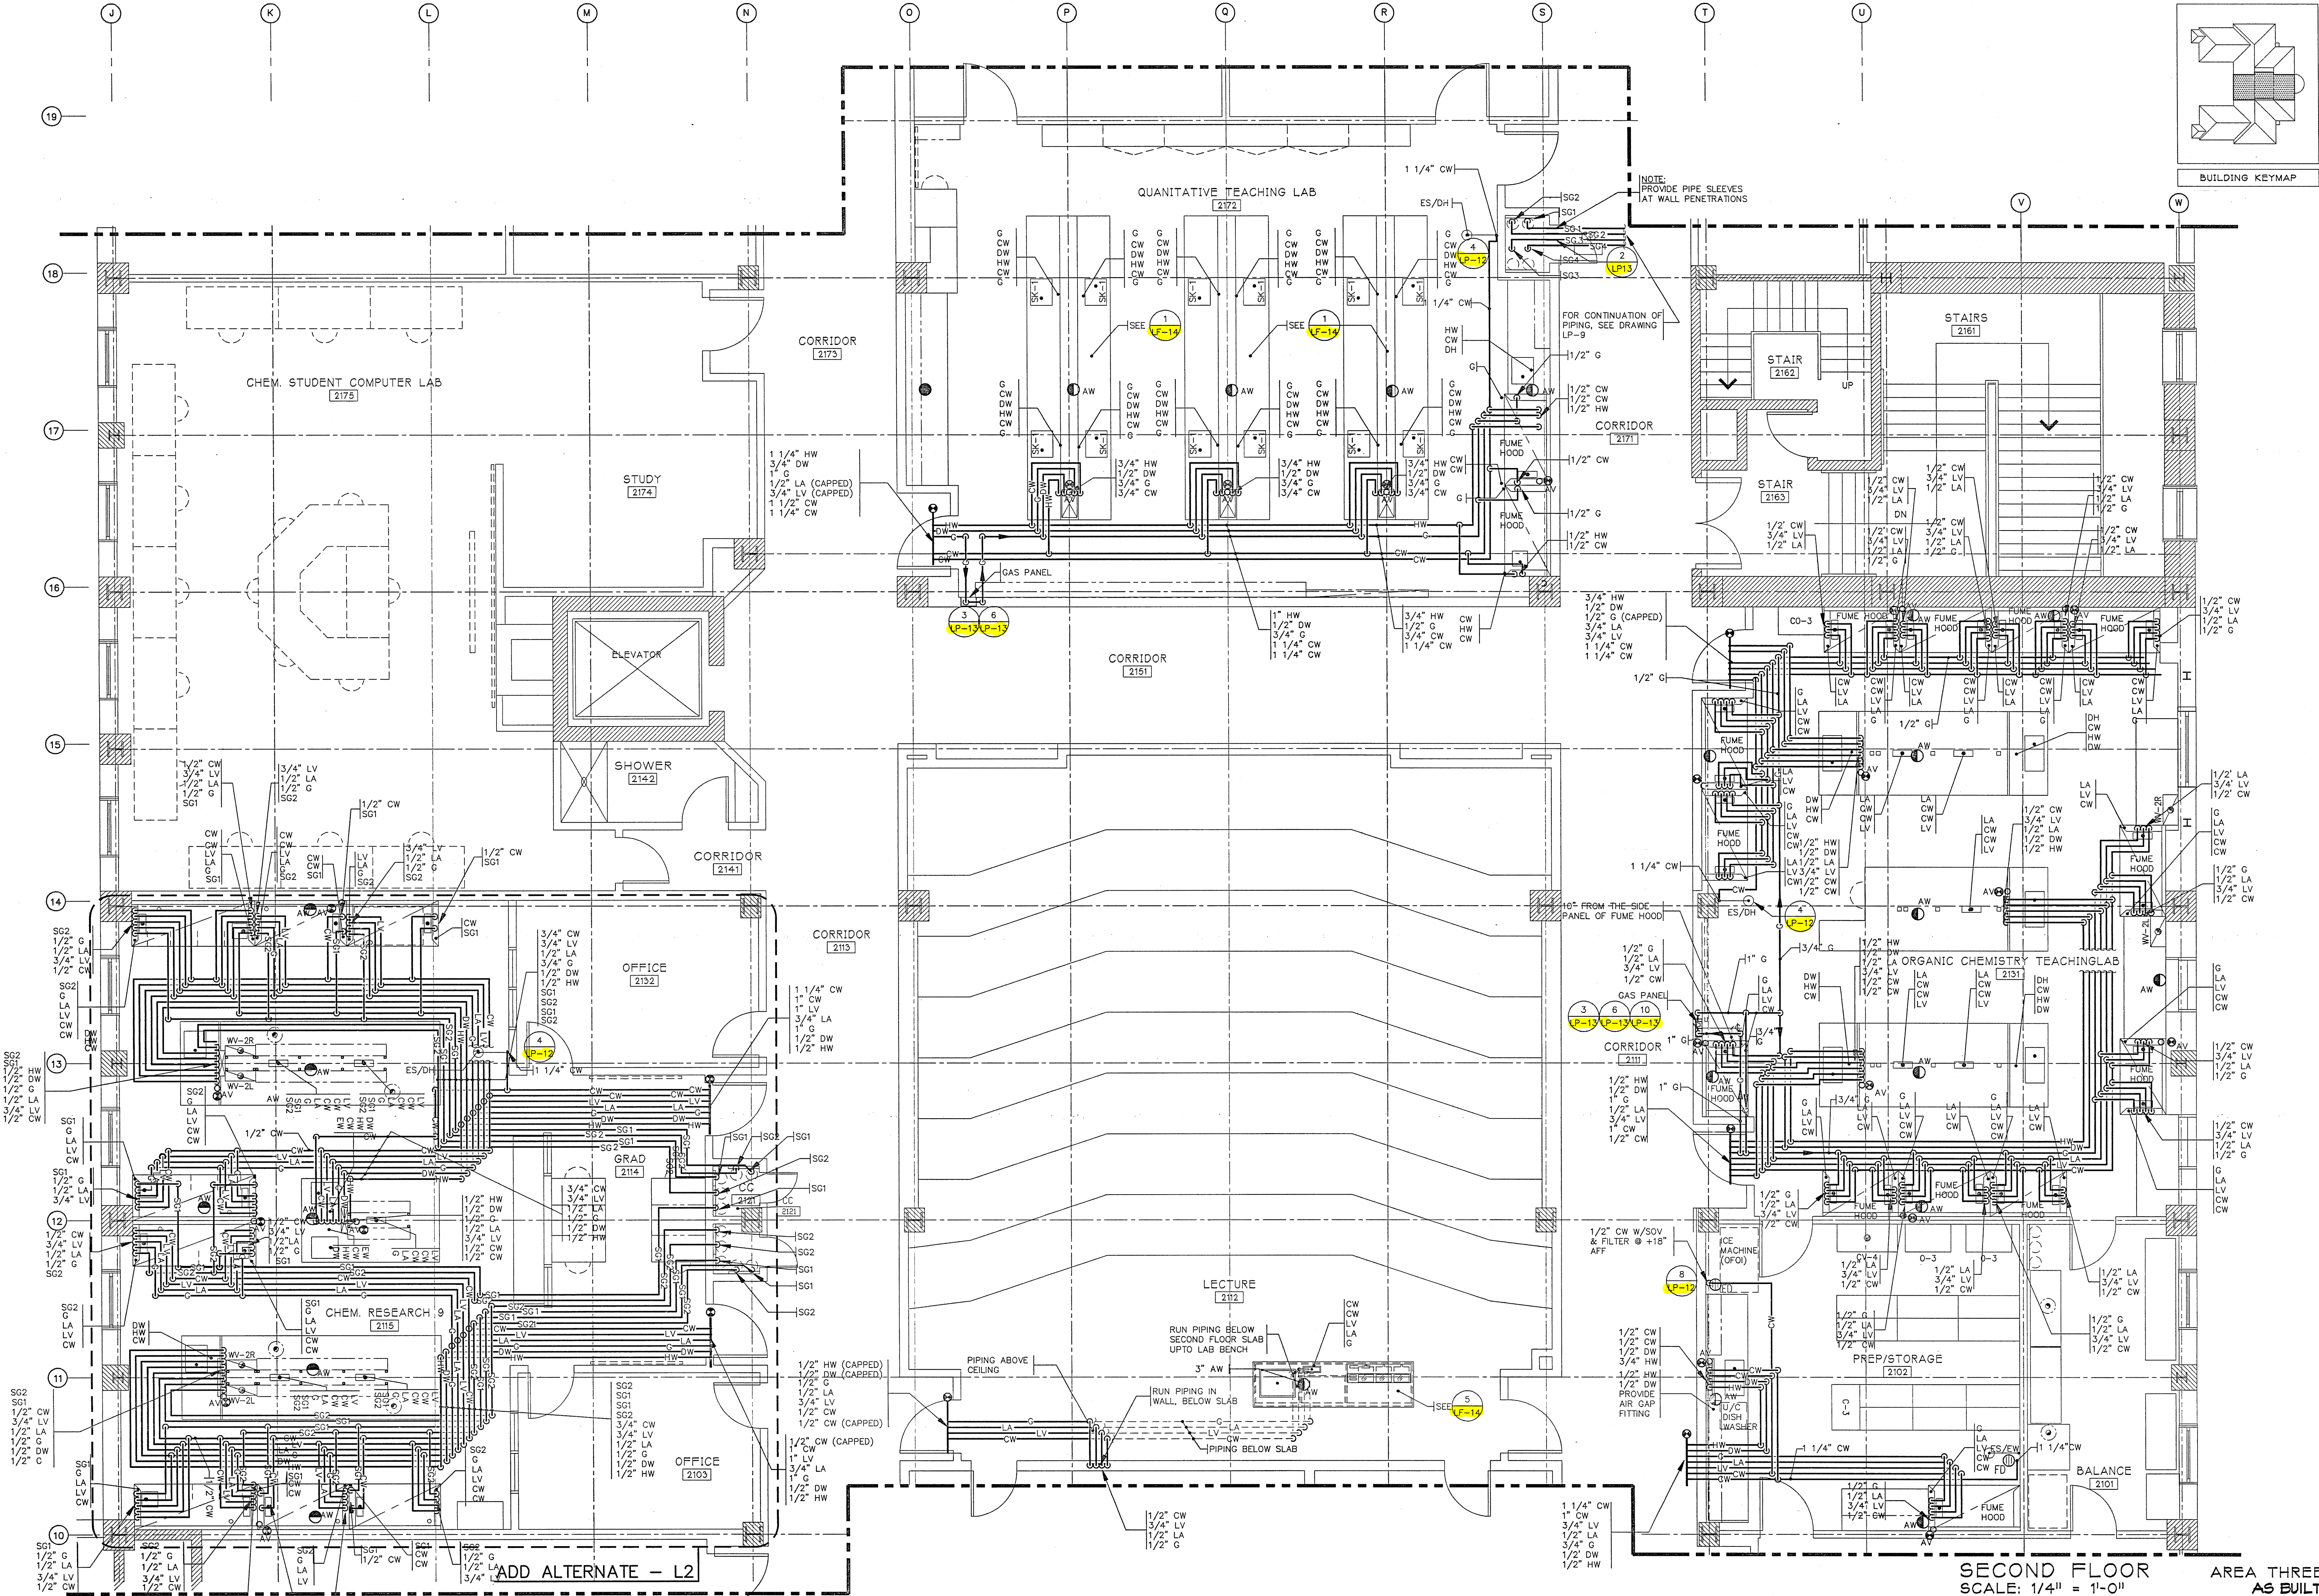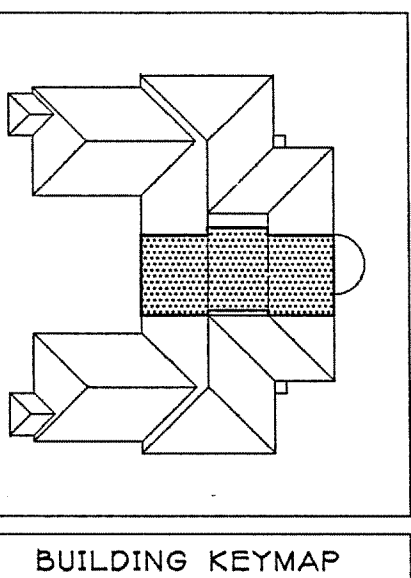

SECOND FLOOR
SCALE: 1/4" = 1'-0"

WALL
Earl Walls Associates
Laboratory Design Consultants
3348 Carroll Canyon Road
San Diego, California 92121
(619)457-2400

| DRAWING REVISIONS: | | |
|--------------------|------|---------|
| NO. | DATE | REMARKS |
| | | |
| | | |
| | | |

DATE: 5/16/94
PROJECT#: 8962
DESIGNED BY: AMA
DRAWN BY: AMA
CHECKED BY: ARW