


H2
01
FIRST FLOOR - WEST - HVAC
FLOOR PLAN
SCALE: 1/8" = 1'-0"

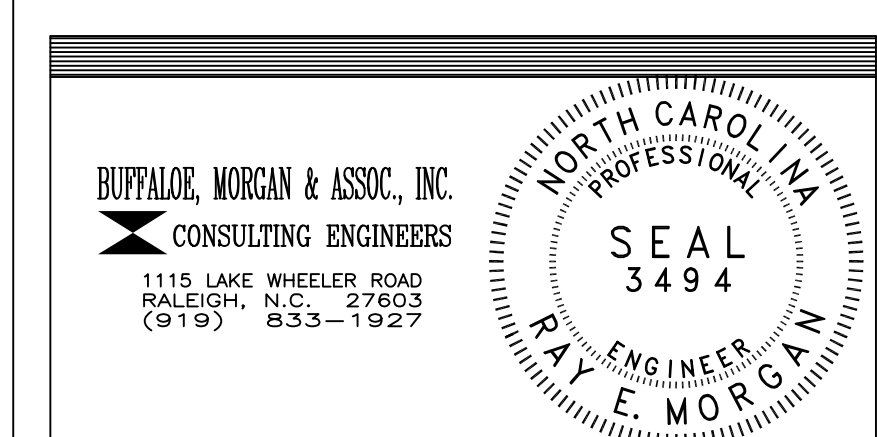

DRAWING REVISIONS:		
NO.	DATE	REMARKS

DATE: 16 MAY, 1994
PROJECT#: 9305
DESIGNED BY: .
DRAWN BY: DRD
CHECKED BY: REM
CHECKED BY: .