



JEFFRIES AND FARIS  
ASSOCIATES  
ARCHITECTS • PLANNERS



SEA TOWERS SUITE 201  
2002 EASTWOOD ROAD  
WILMINGTON, N.C. 28403

TEL: 910.256.6633  
FAX: 910.256.9088


SCIENCE BUILDING  
UNIVERSITY OF NORTH CAROLINA AT WILMINGTON  
CODE 49388 ITEM 301 ID#6089280301A

SHEET TITLE:

SECOND FLOOR WEST - HVAC

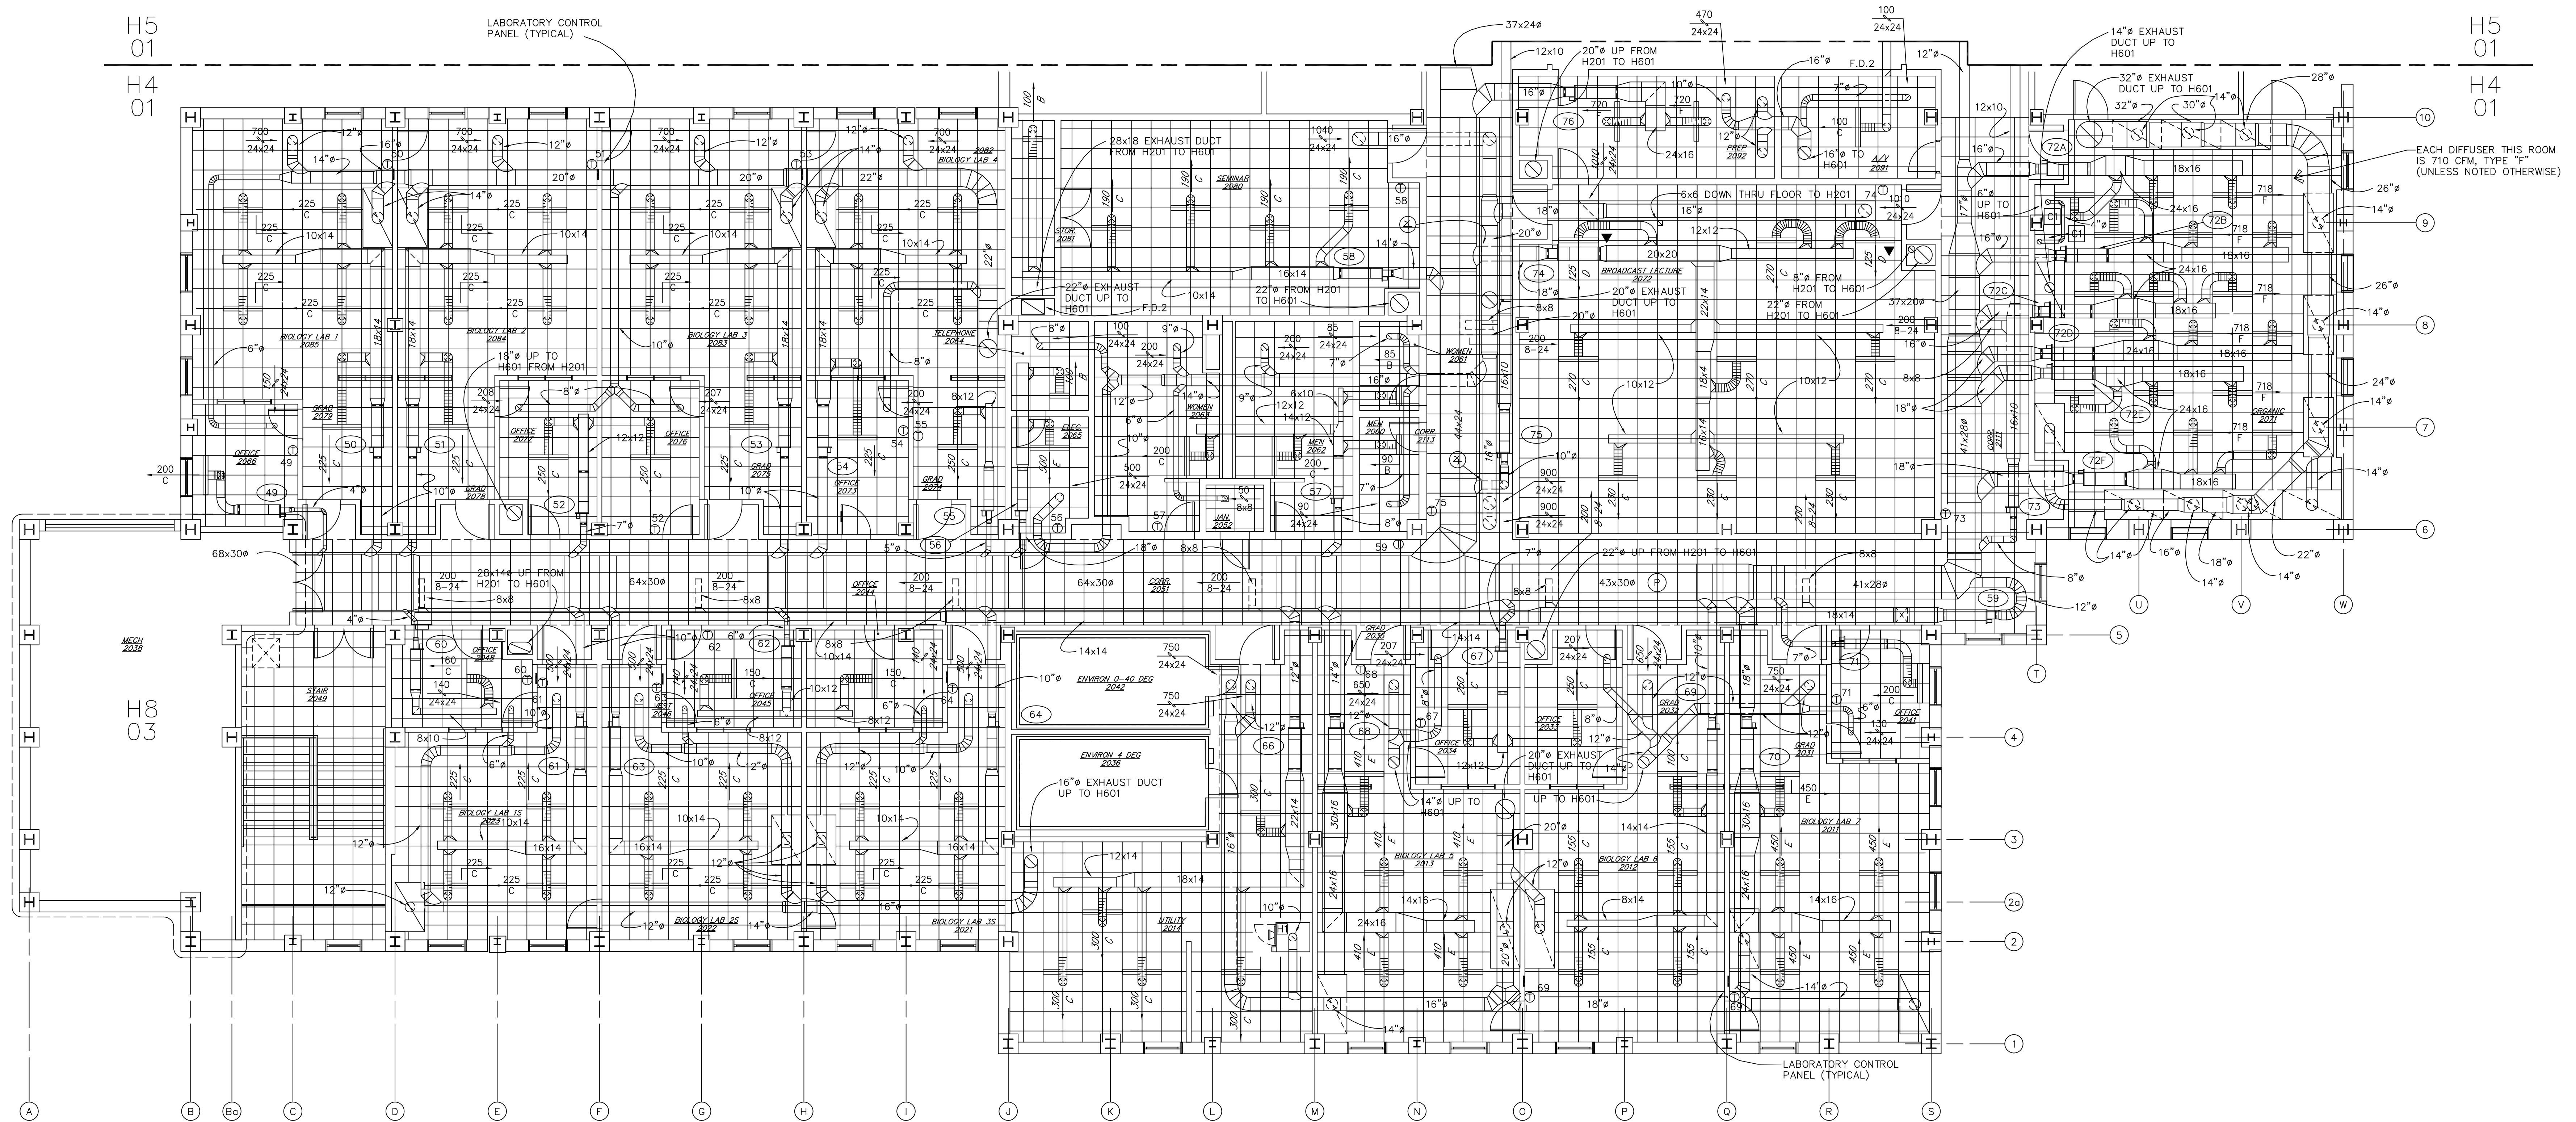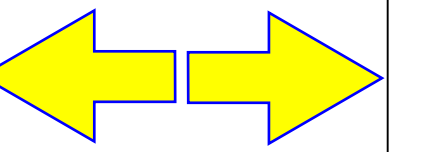


KEY PLAN

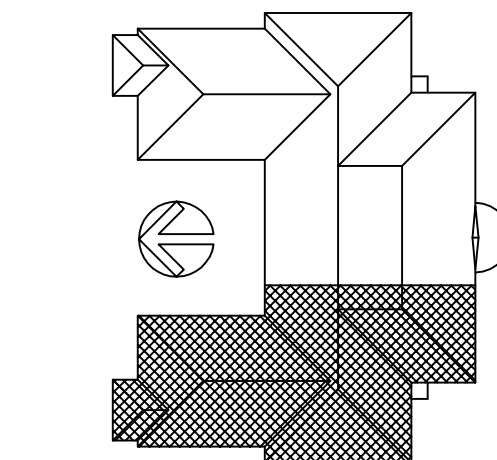

H4  
01

SECOND FLOOR - WEST - HVAC  
FLOOR PLAN  
SCALE: 1/8" = 1'-0"

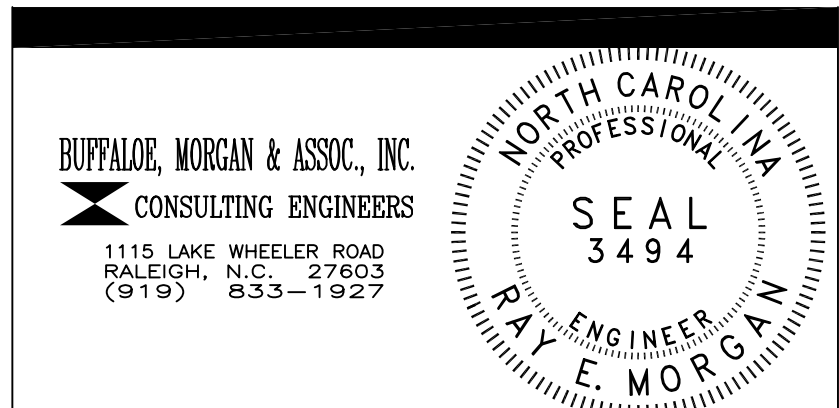

DRAWING REVISIONS:		
NO.	DATE	REMARKS

DATE: 16 MAY, 1994  
PROJECT#: 9305  
DESIGNED BY: .  
DRAWN BY: DRD  
CHECKED BY: REM  
CHECKED BY: .

SHEET NO.:  
H4  
OF 13