

JEFFRIES AND FARIS
ASSOCIATES
ARCHITECTS • PLANNERS


SEA TOWERS SUITE 201
2002 EASTWOOD ROAD
WILMINGTON, N.C. 28403

TEL: 910.256.6633
FAX: 910.256.9088


SCIENCE BUILDING
UNIVERSITY OF NORTH CAROLINA AT WILMINGTON
CODE 49388 ITEM 301 ID#6089280301A

SHEET TITLE:



ATTIC FLOOR PLAN - WEST

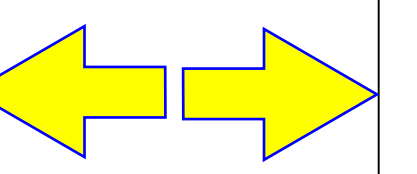


SHEET NO.:
H6
OF

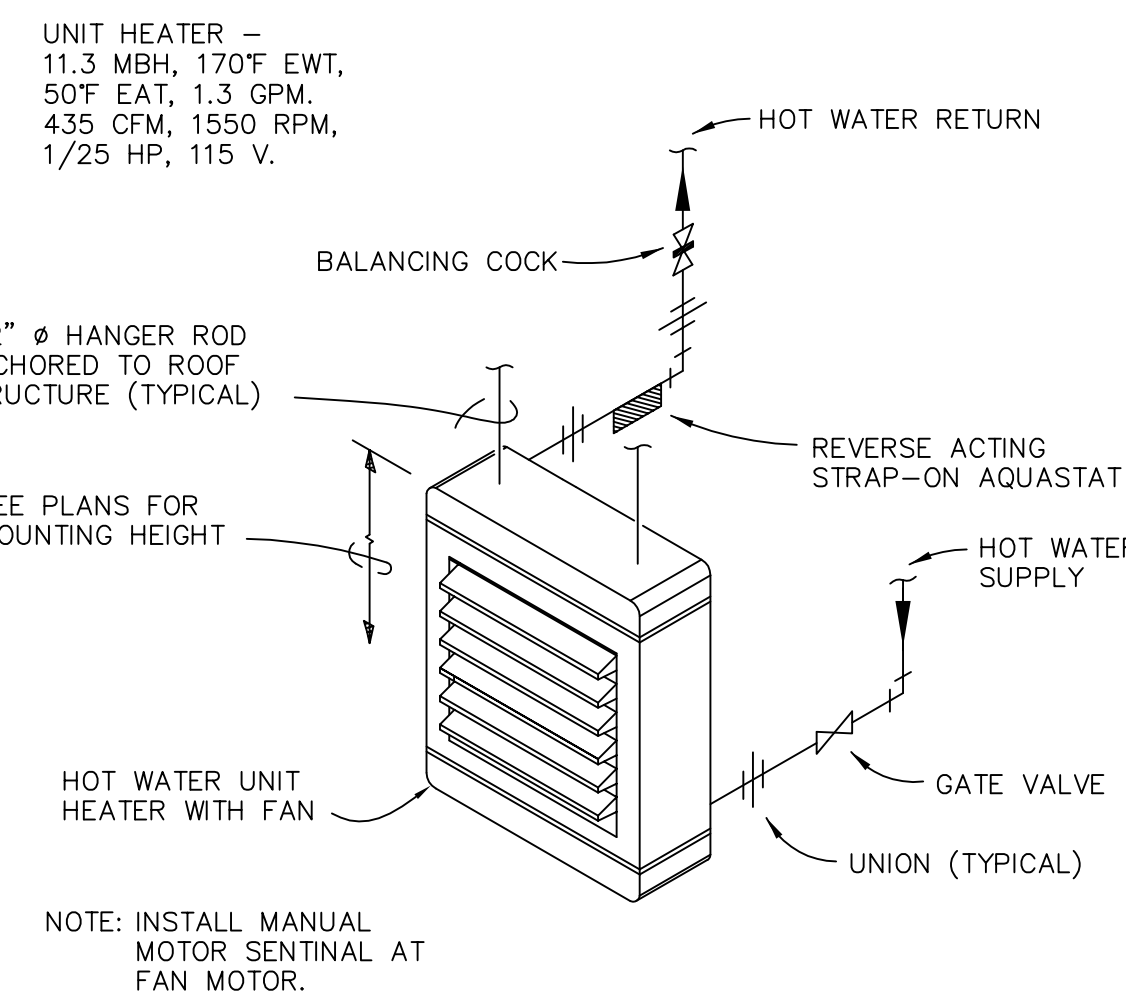

H6
02 UNIT HEATER
DETAIL
NO SCALE

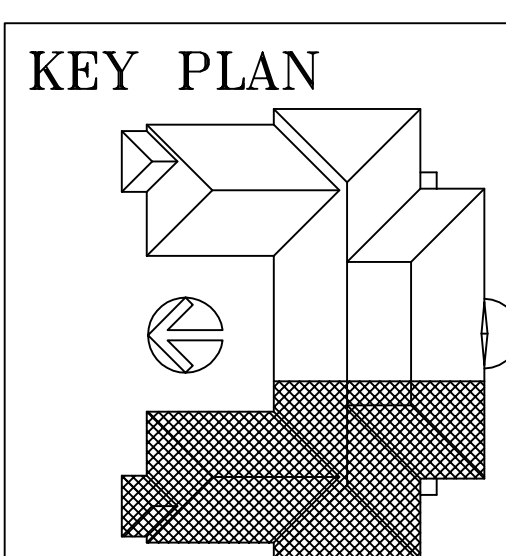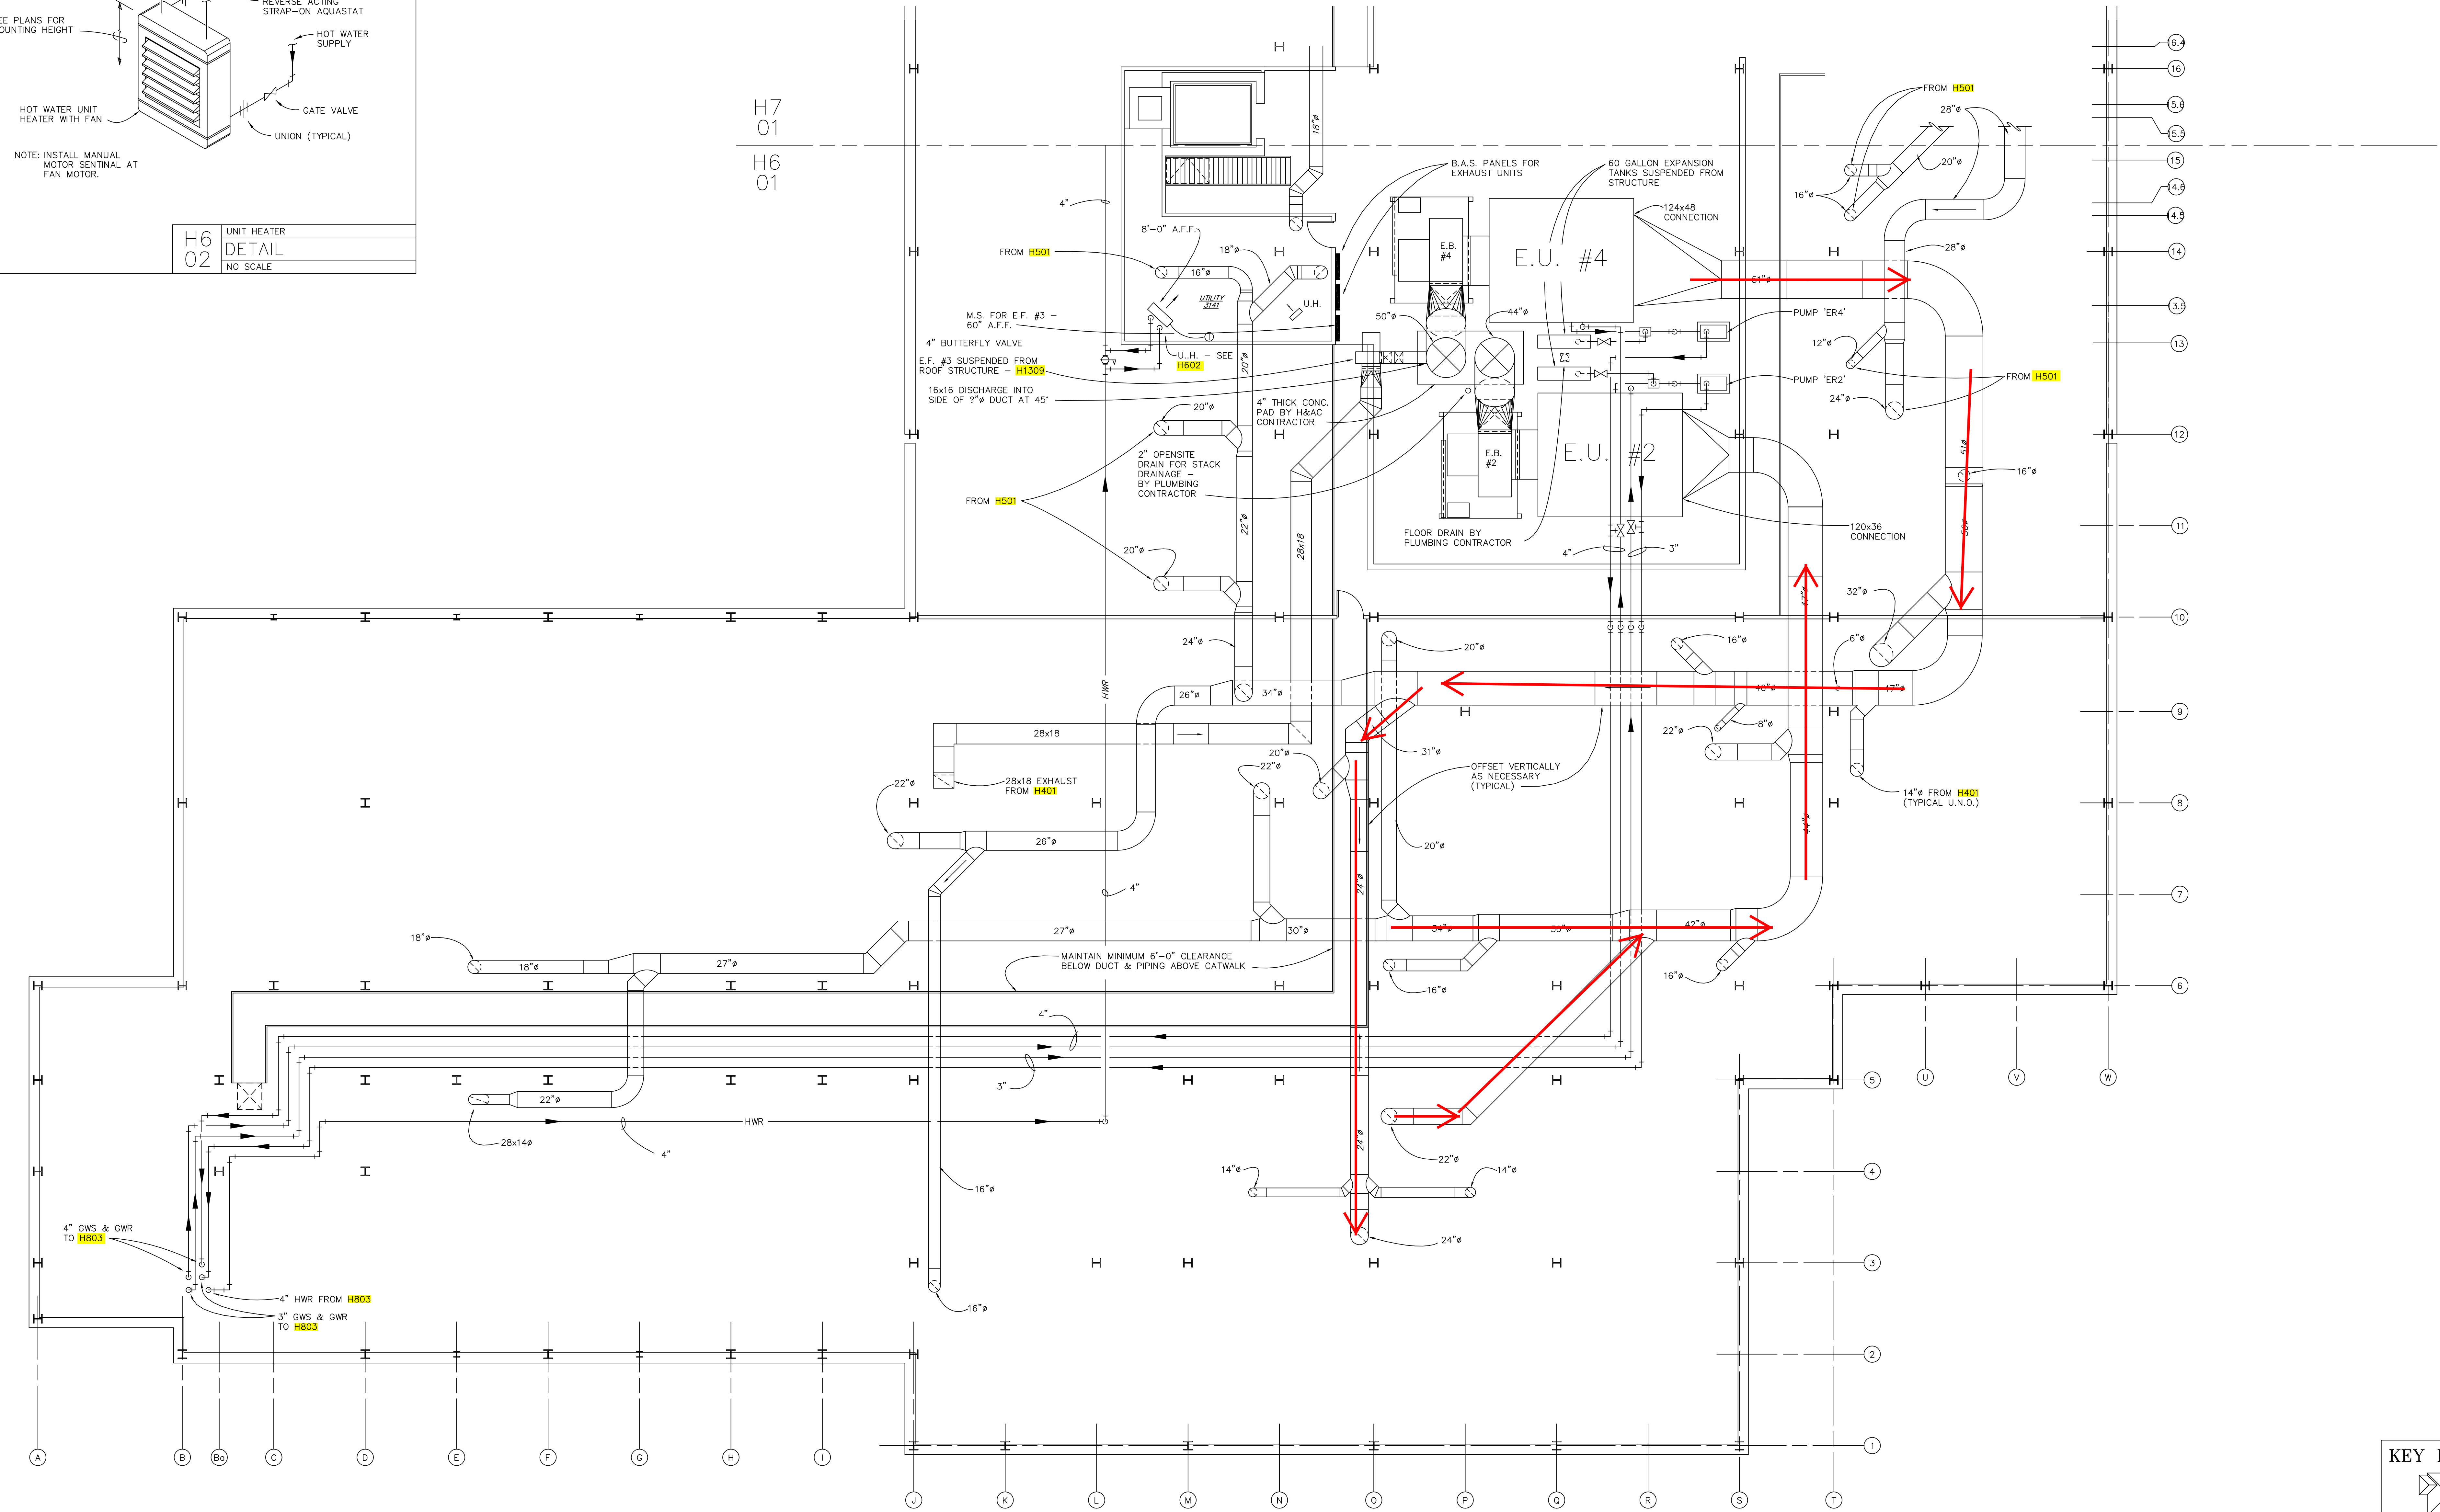

H6
01 ATTIC - WEST
FLOOR PLAN
SCALE: 1/8" = 1'-0"

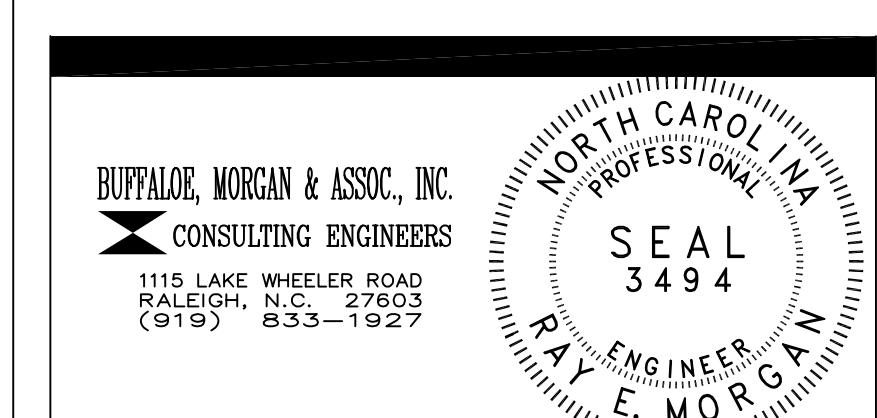

DRAWING REVISIONS:		
NO.	DATE	REMARKS

DATE:	16 MAY, 1994
PROJECT#:	9305
DESIGNED BY:	
DRAWN BY:	DRD
CHECKED BY:	REM