


ATTIC - WEST  
FLOOR PLAN  
SCALE: 1/8" = 1'-0"

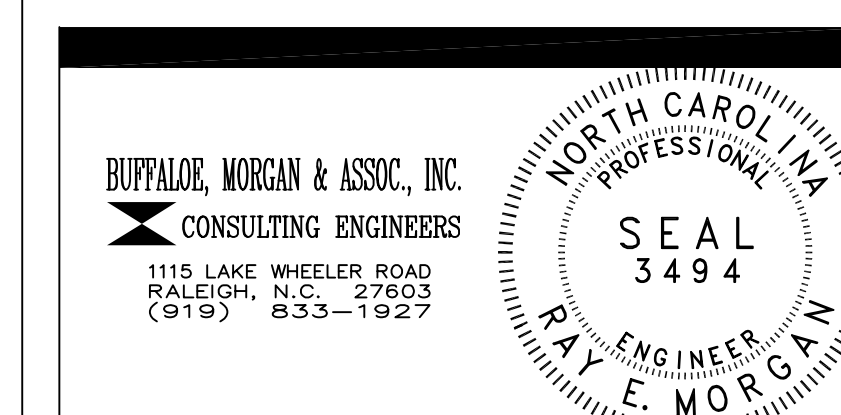

| DRAWING REVISIONS: |       |          |
|--------------------|-------|----------|
| NO.                | DATE: | REMARKS: |
|                    |       |          |
|                    |       |          |
DATE: 16 MAY, 1994  
PROJECT#: 9305  
DESIGNED BY: .  
DRAWN BY: DRD  
CHECKED BY: REM  
CHECKED BY: .


SHEET NO. \_\_\_\_\_

OF \_\_\_\_\_

SCIENCE BUILDING  
UNIVERSITY OF NORTH CAROLINA AT WILMINGTON  
CODE 49388 ITEM 301 ID#6089280301A

SHEET TITLE:

ATTIC FLOOR PLAN - WEST

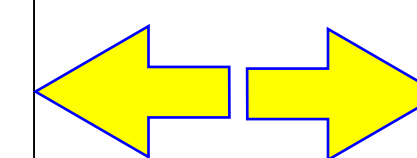

HC

DE