

JEFFRIES AND FARIS
ASSOCIATES
ARCHITECTS • PLANNERS


SEA TOWERS SUITE 201
2002 EASTWOOD ROAD
WILMINGTON, N.C. 28403

TEL: 910.256.6633
FAX: 910.256.9088

SCIENCE BUILDING
UNIVERSITY OF NORTH CAROLINA AT WILMINGTON
CODE 49388 ITEM 301 ID#6089280301A

SHEET TITLE:


ATTIC FLOOR PLAN - EAST
LIGHTING AND POWER

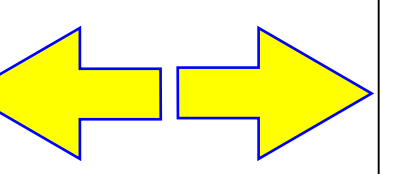


SHEET NO.:

H7

OF 00

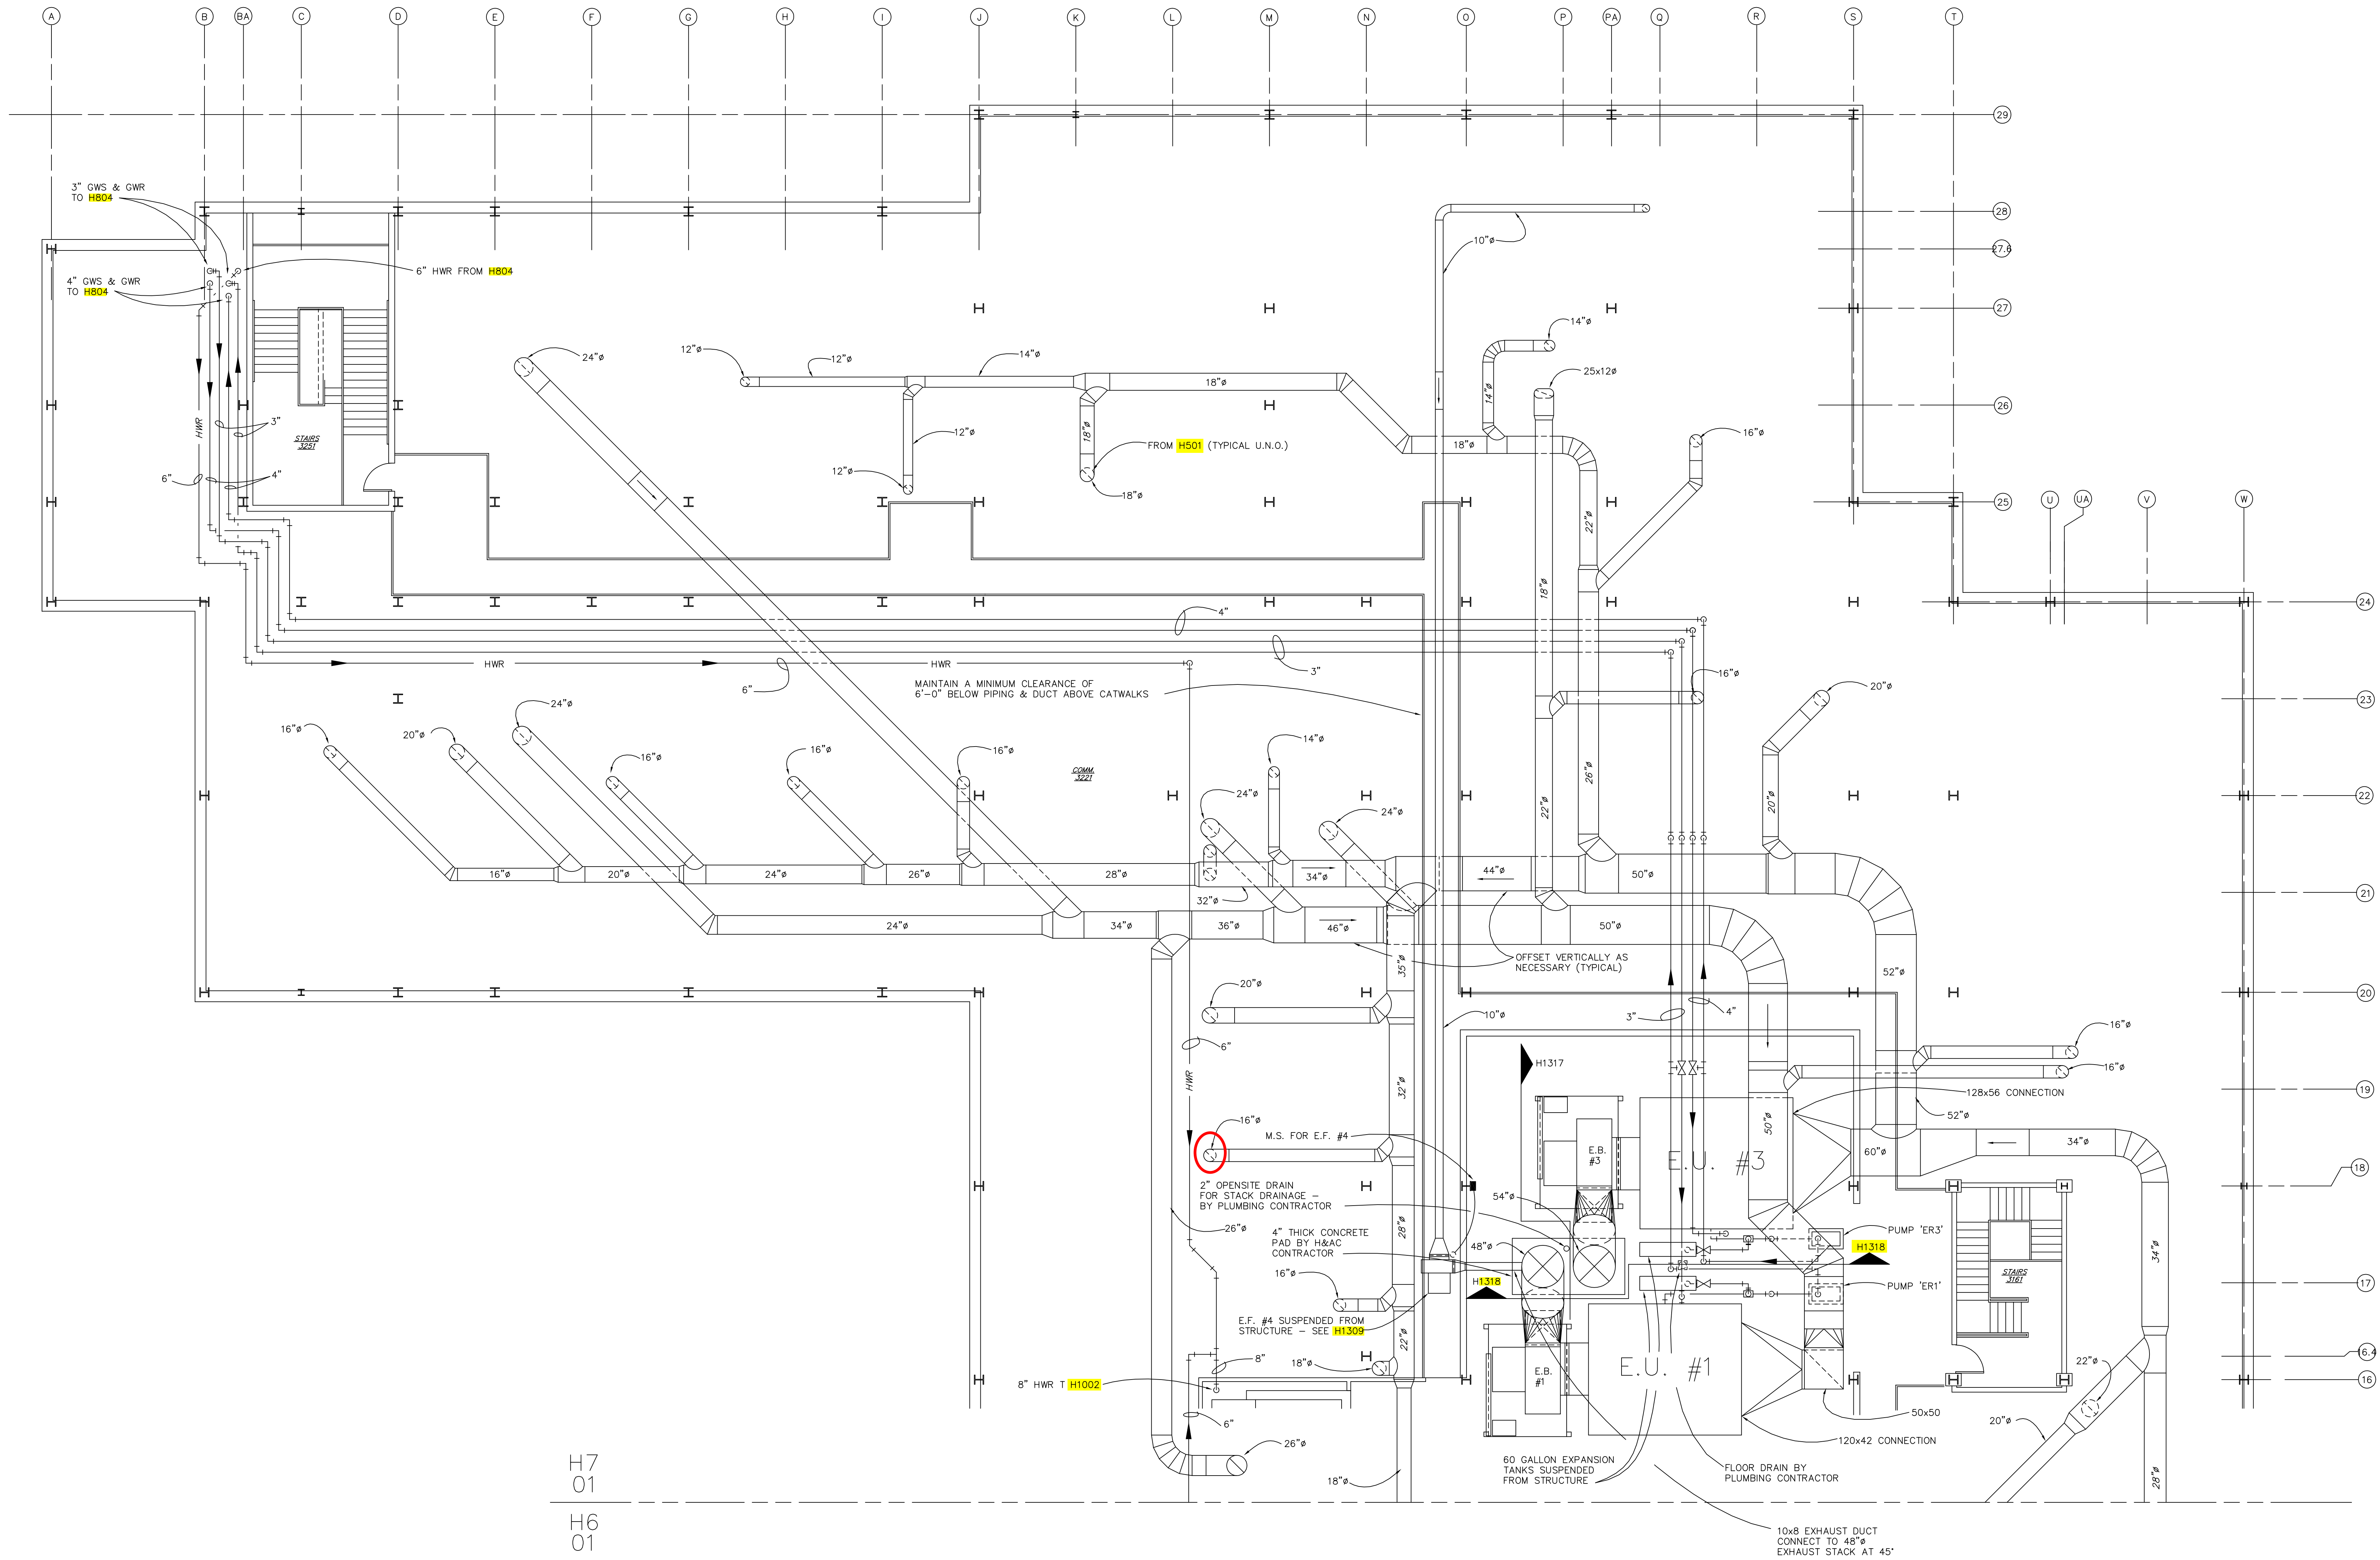


KEY PLAN

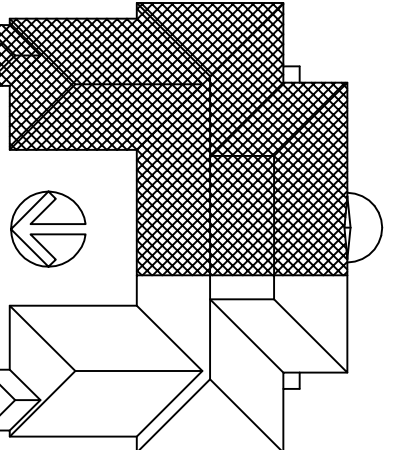

H7
01

ATTIC - EAST
FLOOR PLAN
SCALE: 1/8" = 1'-0"

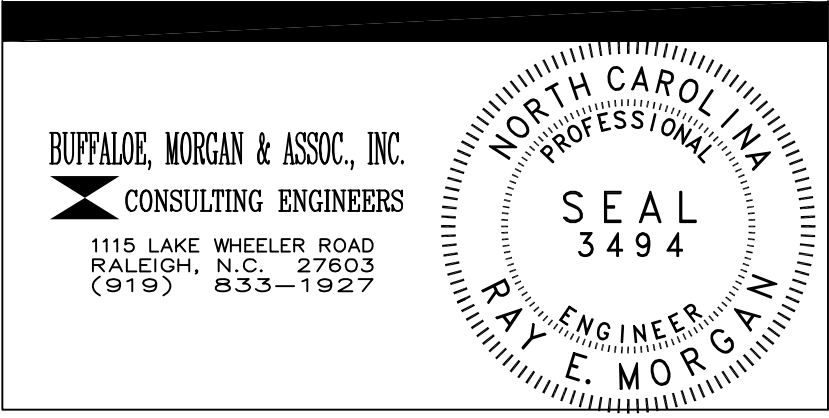

DRAWING REVISIONS:

NO.	DATE	REMARKS

DATE: 16 MAY, 1994
PROJECT#: 9305

DESIGNED BY:
DRAWN BY: DRD
CHECKED BY: REM