



JEFFERIES AND FARIS
ASSOCIATES
ARCHITECTS + PLANNERS


SEA TOWERS, SUITE 201
2002 EASTWOOD ROAD
WILMINGTON, N.C. 28403

TEL: 910.256.6633
FAX: 910.256.9088

SCIENCE BUILDING
UNIVERSITY OF NORTH CAROLINA AT WILMINGTON
CODE 49388 ITEM 301 ID#6089280301A

SHEET TITLE:


ATTIC FLOOR PLAN - EAST
LIGHTING AND POWER

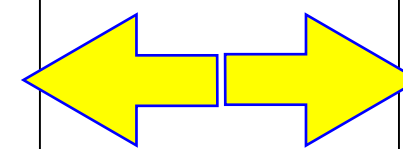


SHEET NO.:

E11

OF 17

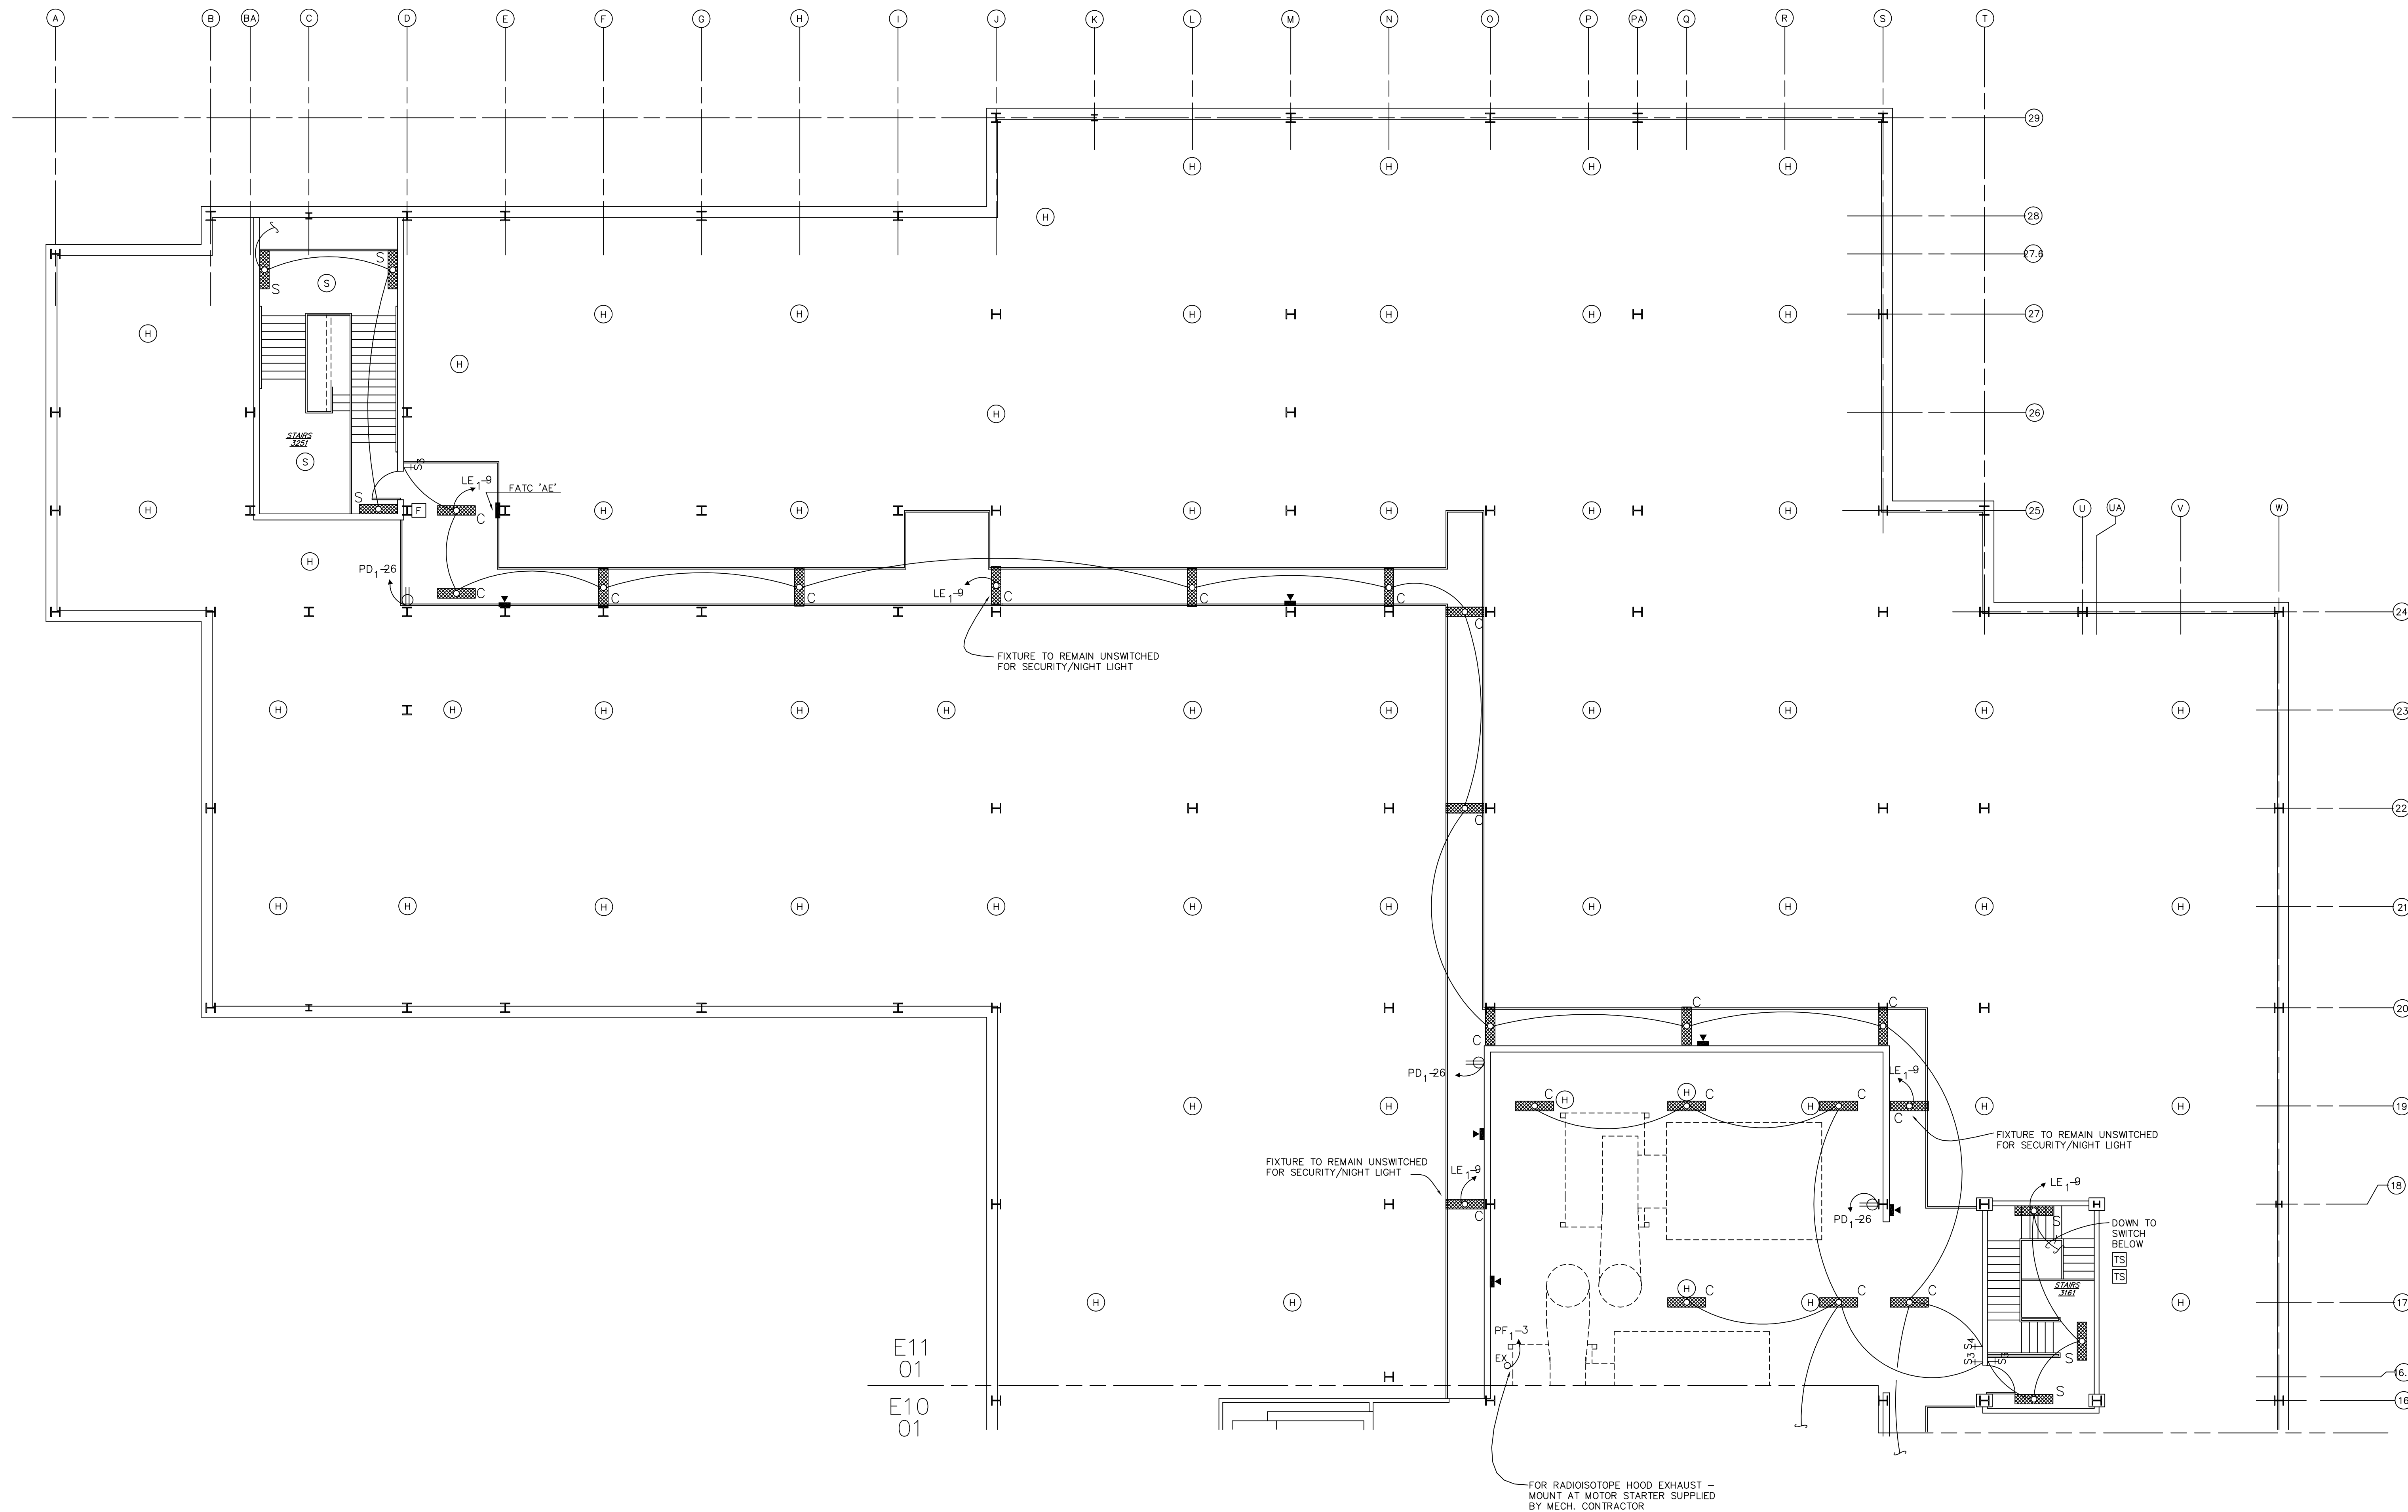


KEY PLAN

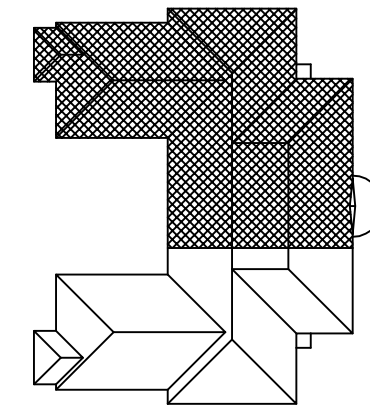

E11
01

ATTIC - EAST
FLOOR PLAN
SCALE: 1/8" = 1'-0"

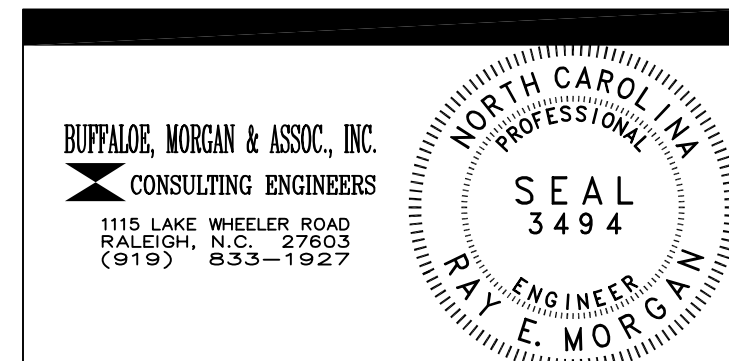

DRAWING REVISIONS:		
NO.	DATE:	REMARKS:

DATE: 16 MAY 1994
PROJECT#: 9305
DESIGNED BY: SAB
DRAWN BY: SMC
CHECKED BY: SAB
CHECKED BY: REM