



Project Management

DOBO HALL-  
INSTALL NUCLEAR  
MAGNETIC  
RESONANCE  
(NMR)

UNCW  
601 SOUTH COLLEGE ROAD  
WILMINGTON, NC  
28403

REVISION:	ISSUE DATE:
1	
2	
3	
4	
5	


PRELIMINARY

ISSUE DATE: 3/19/2009


SCALE: 1/8"=1'-0"

CHKD BY: SP	PDM#
DRWN BY: CME	3805

FLOOR PLAN

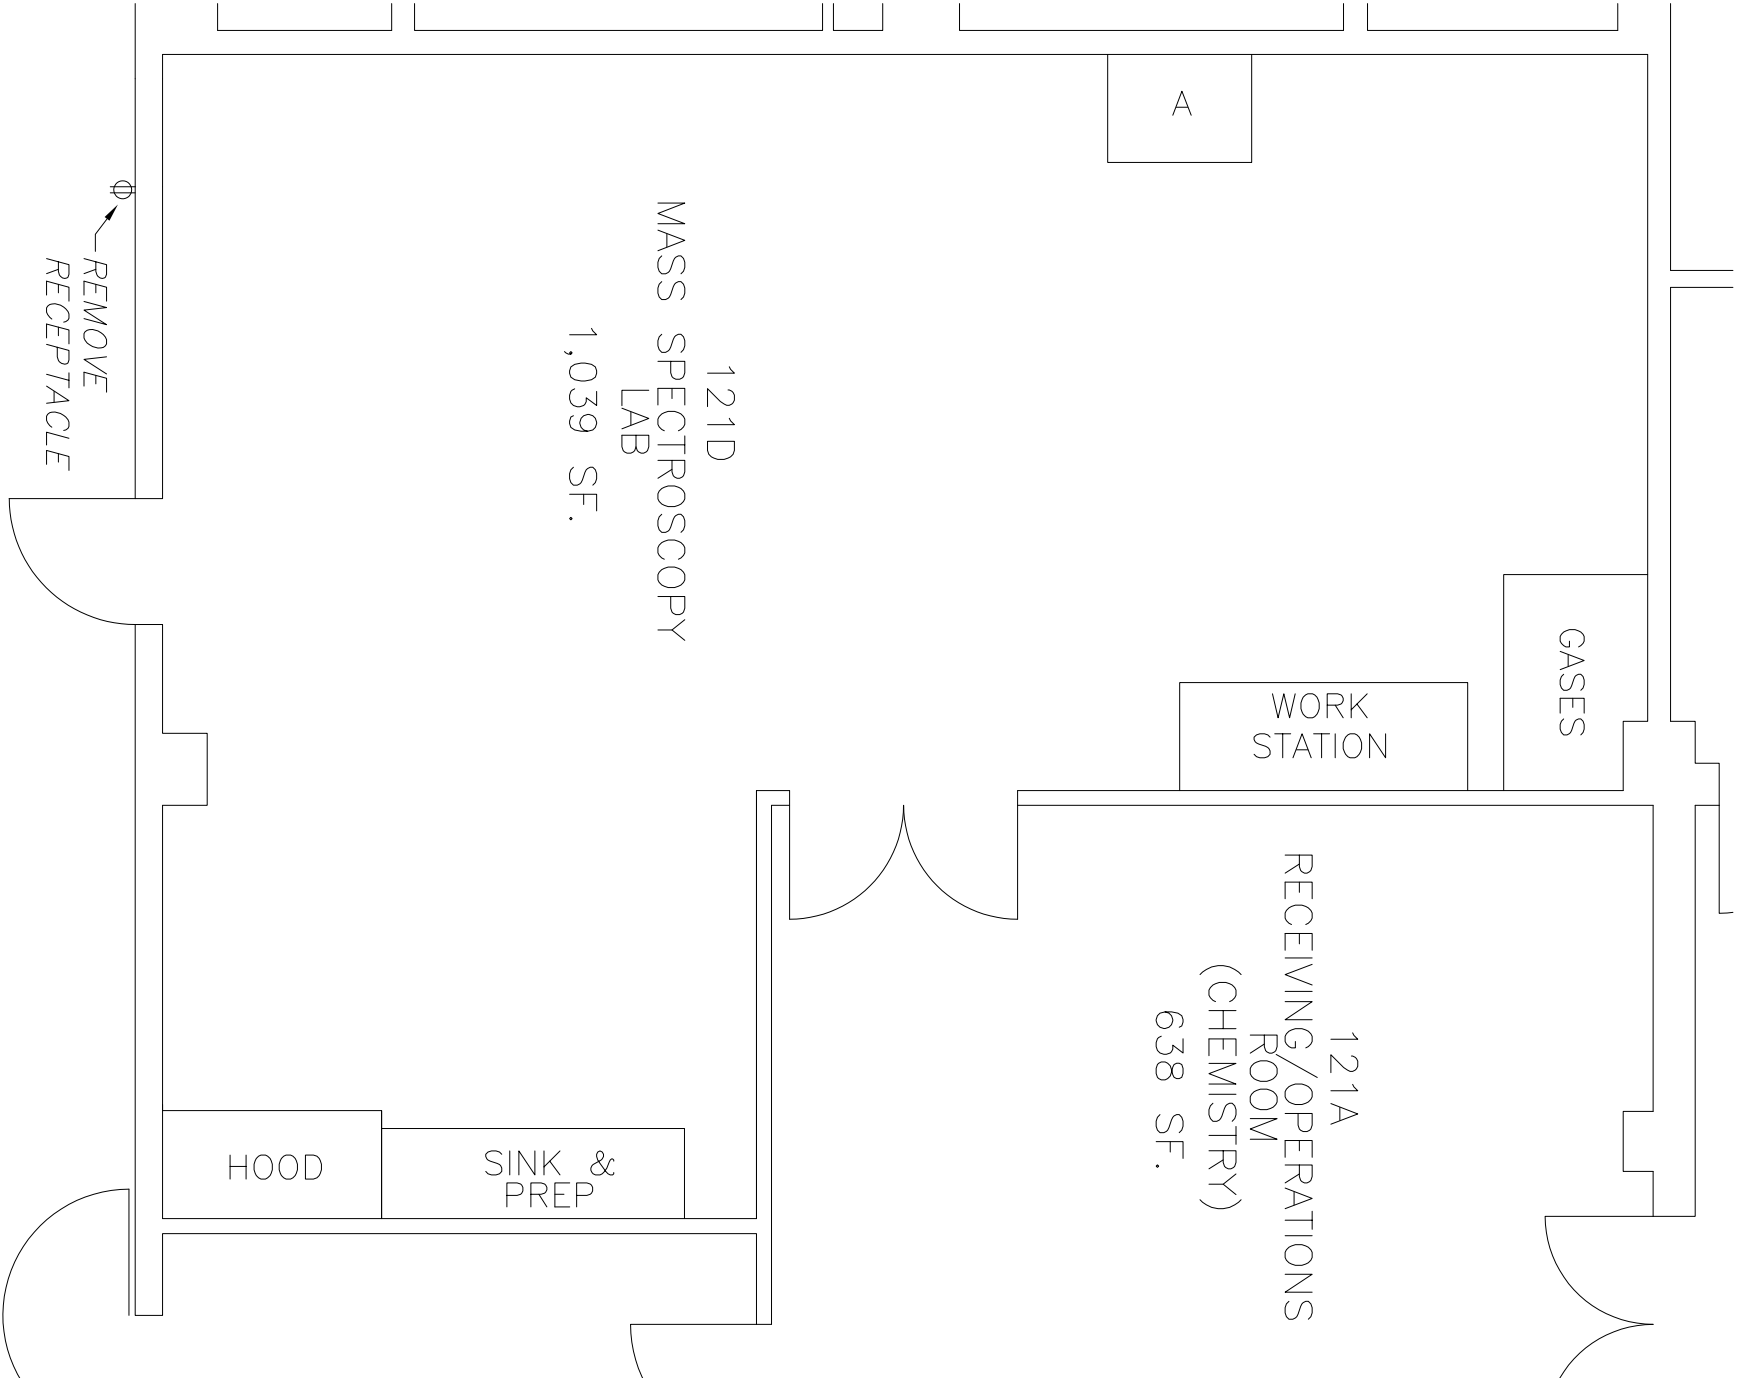

EXISTING FLOOR PLAN

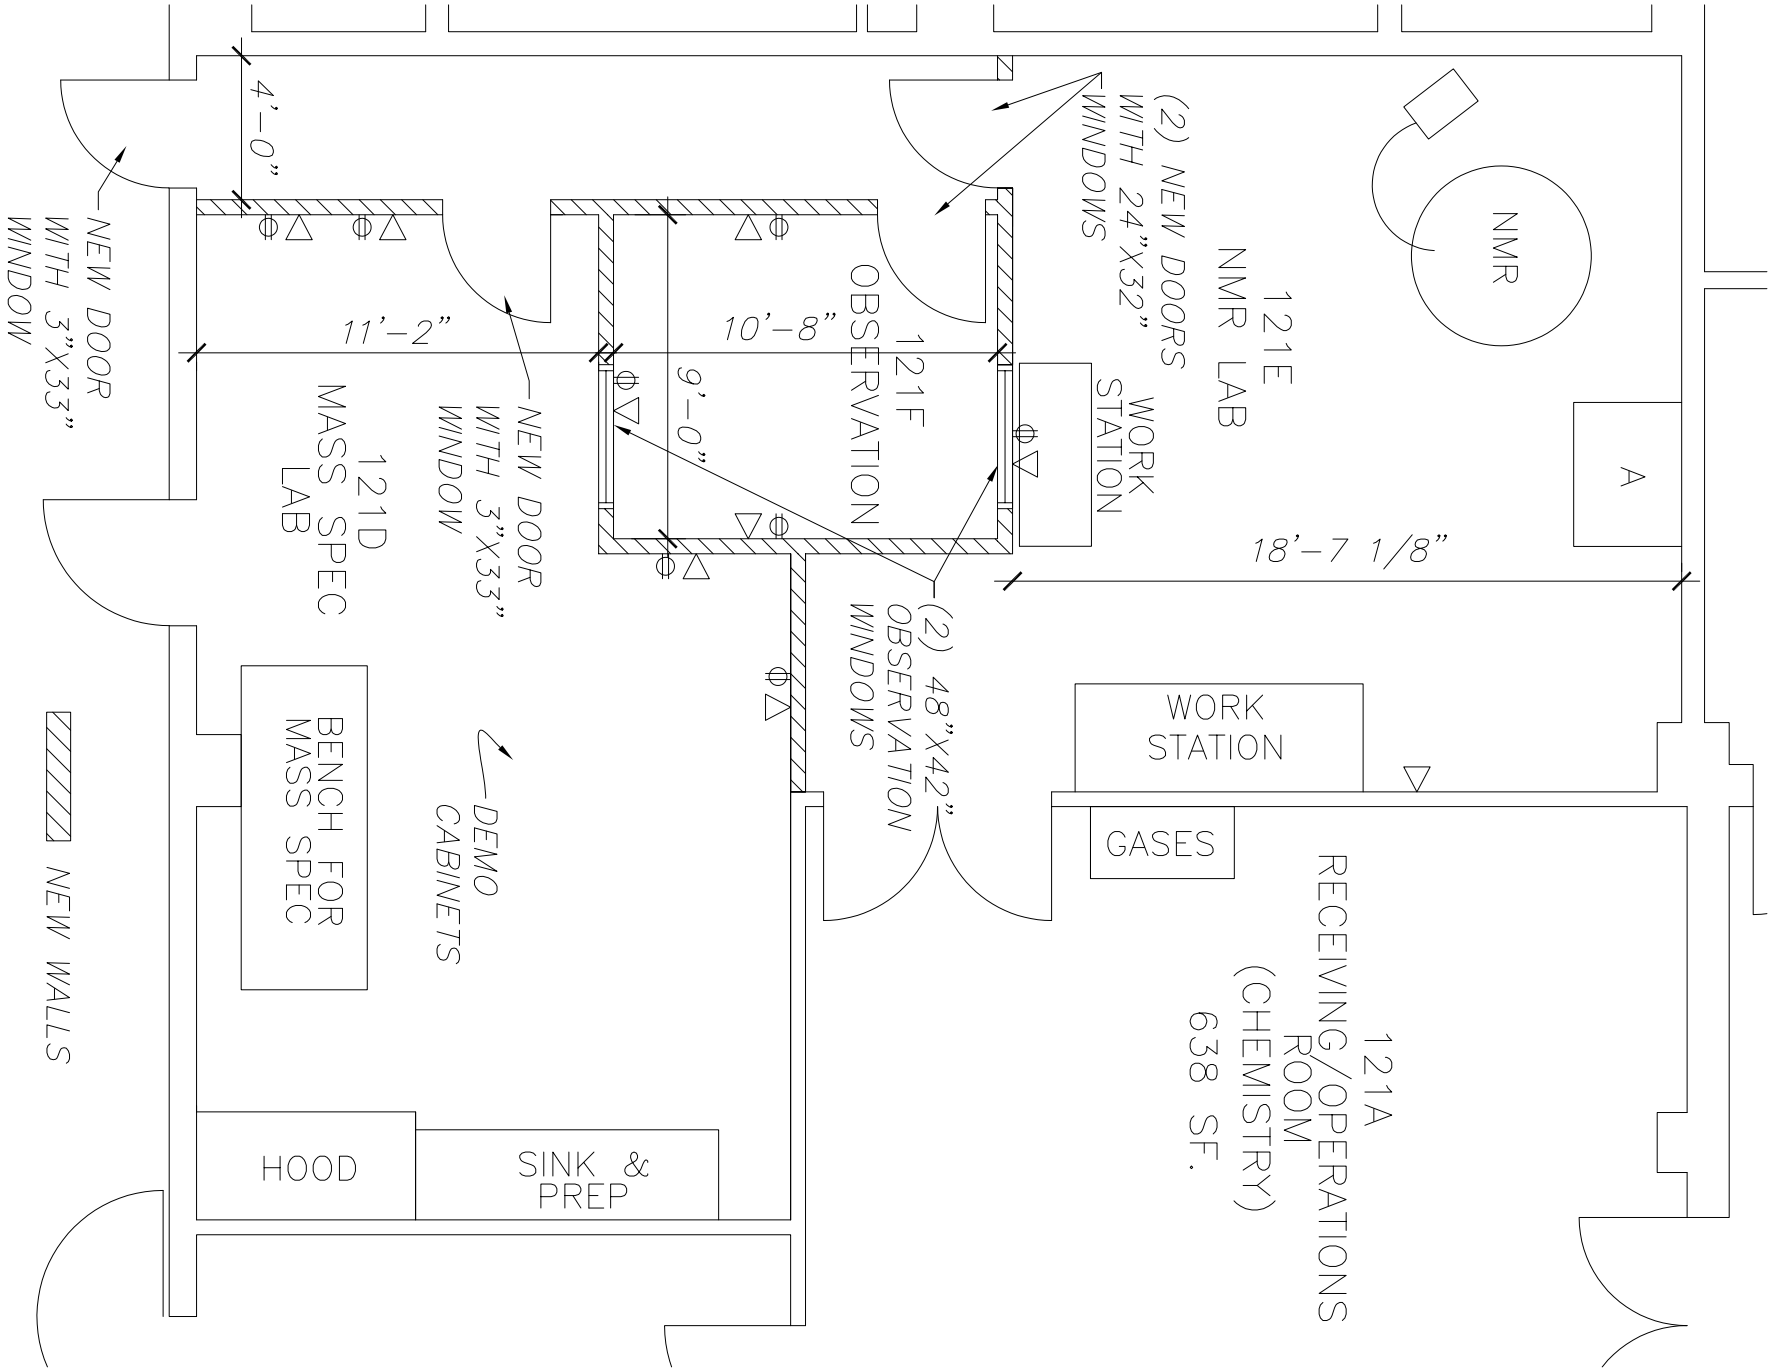

PROPOSED FLOOR PLAN