
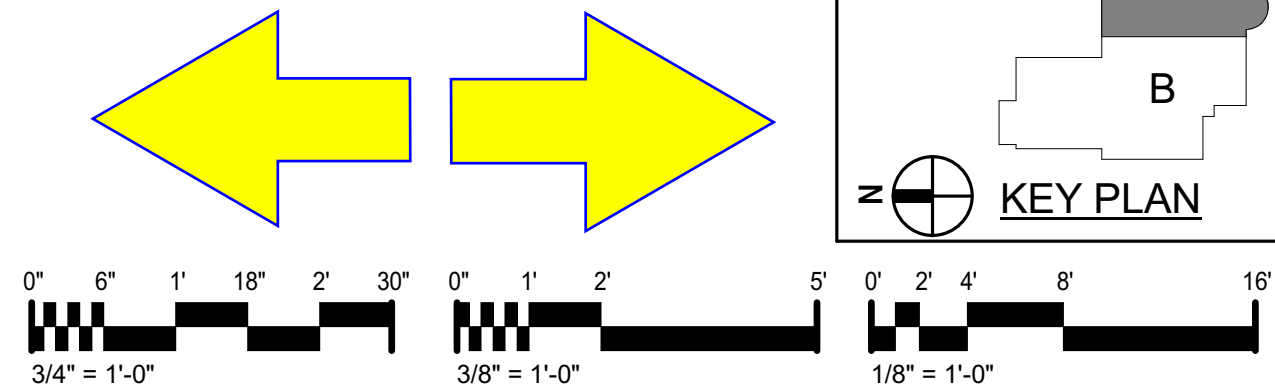


3/27/2019 9:59:24 AM

DWG ---  
DWG ---

FIRST FLOOR - ENLARGED AREA A  
1/8" = 1'-0"

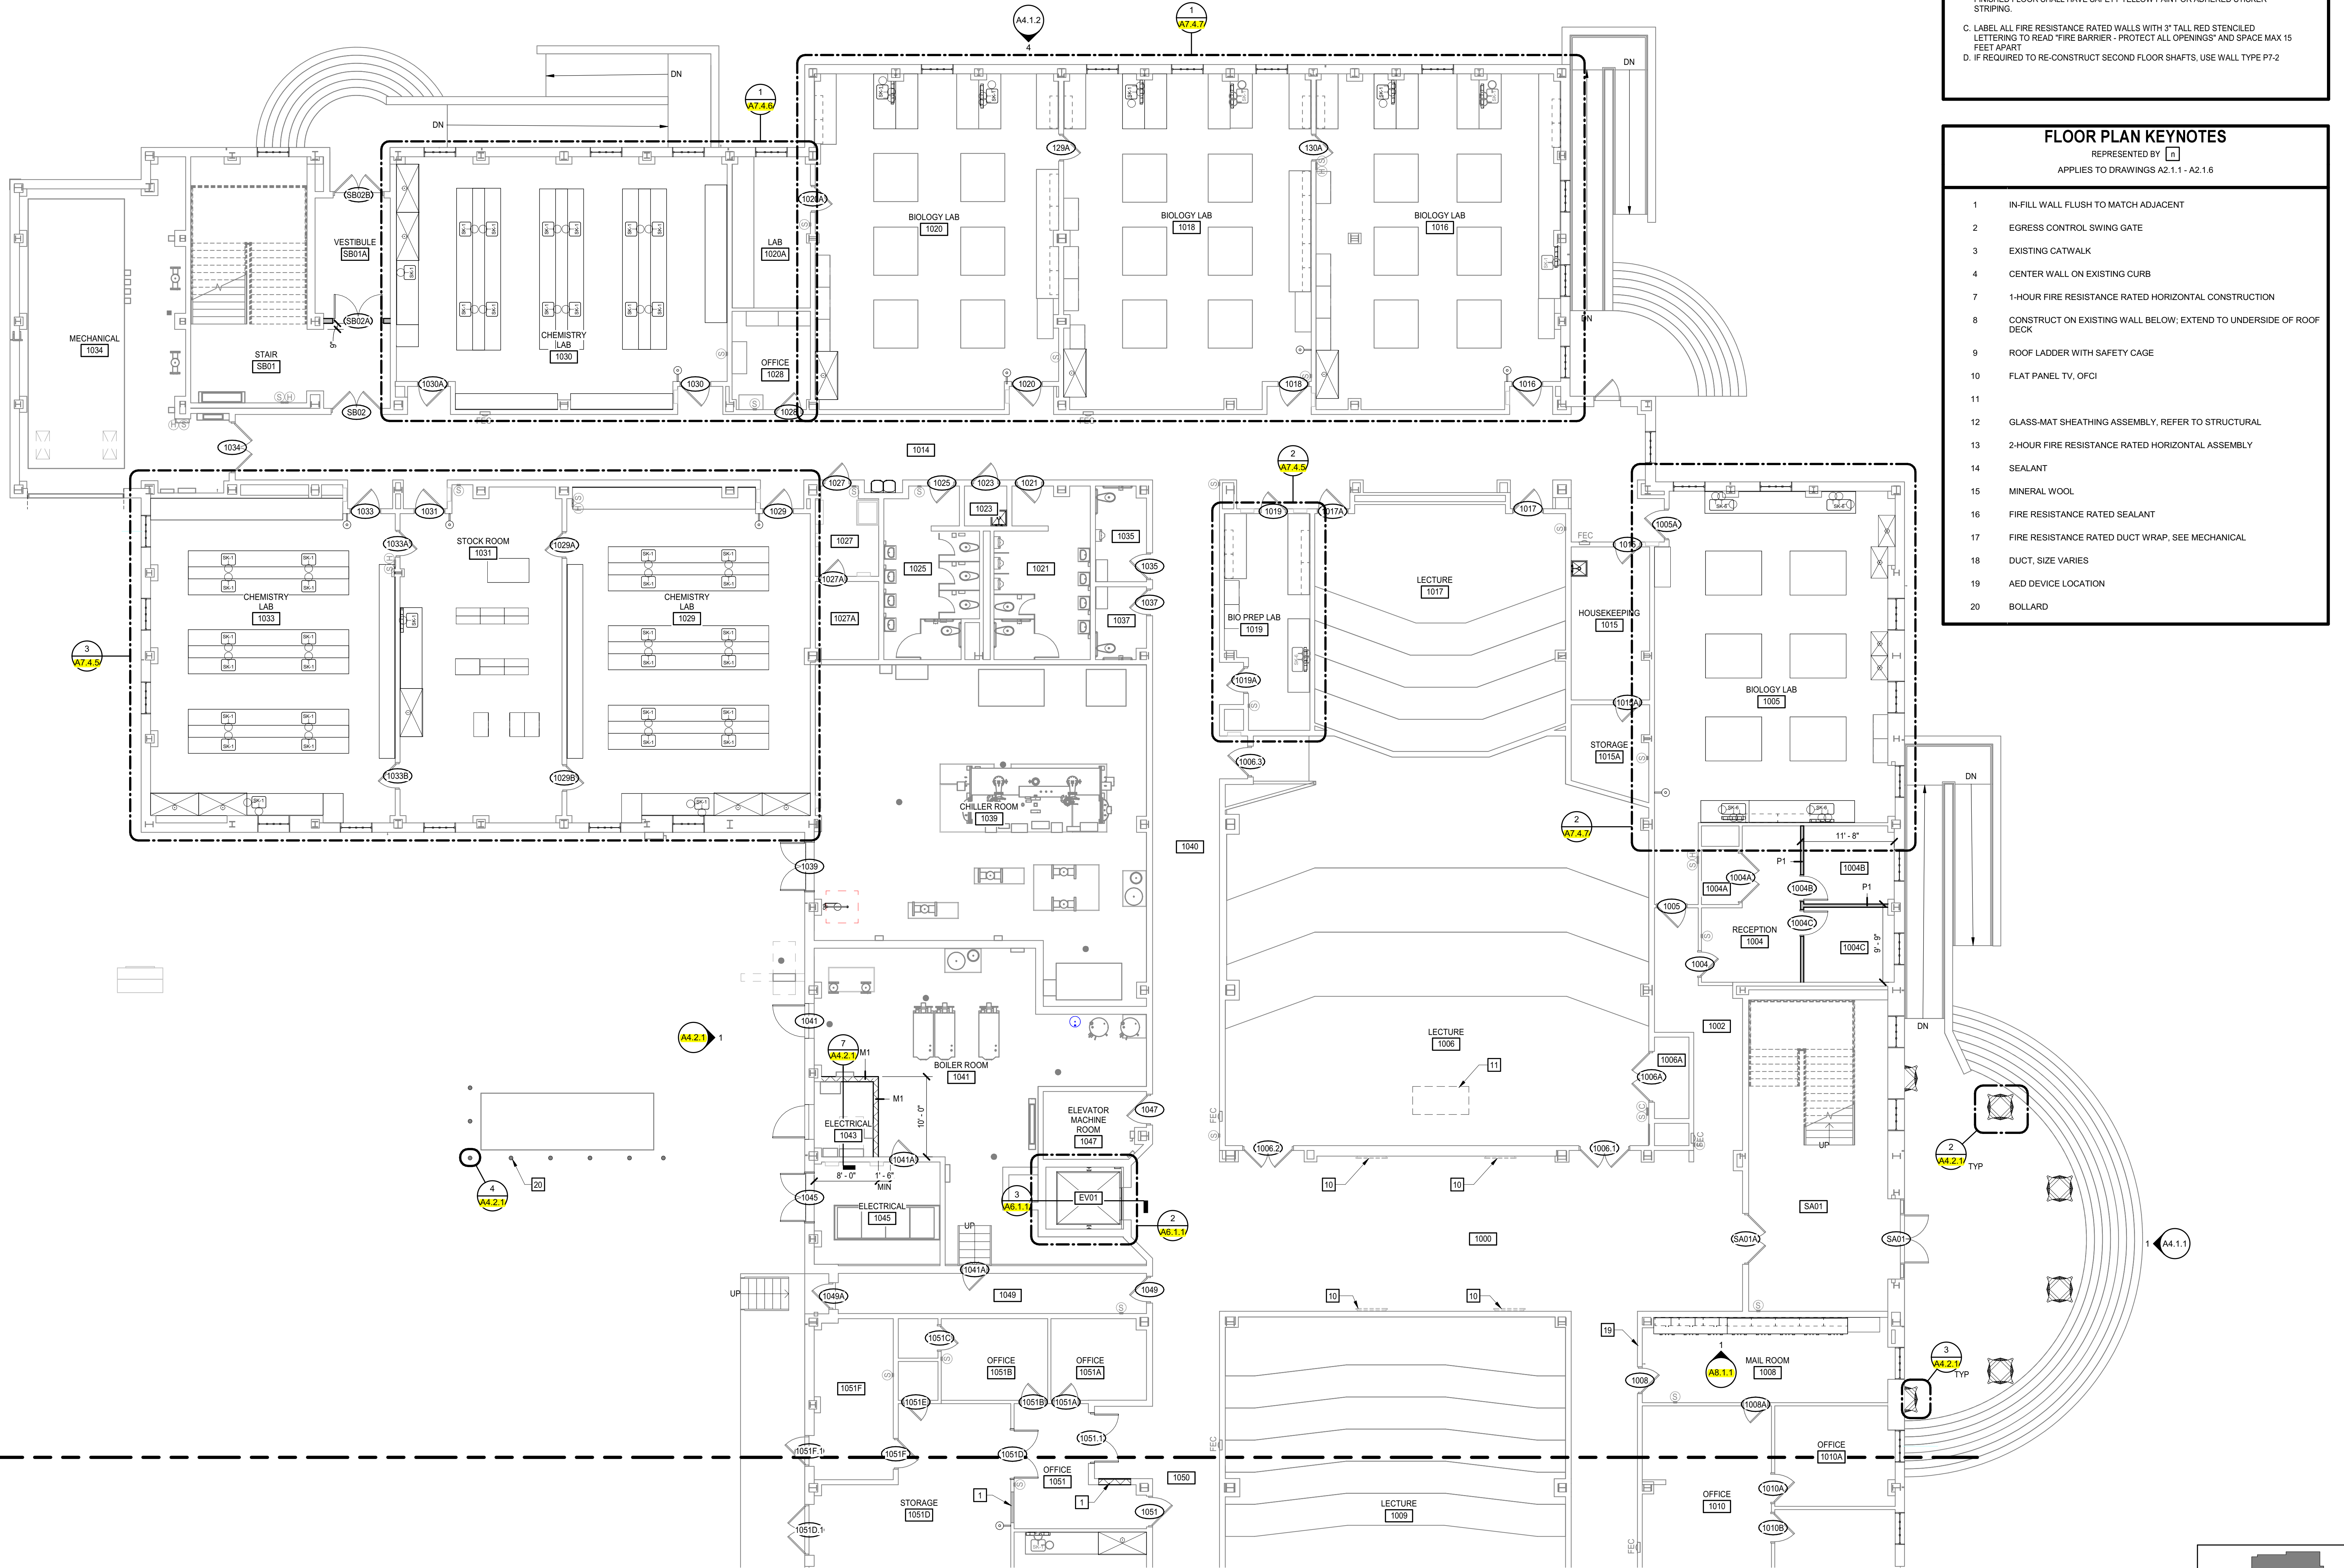

## Dobo Hall Renovation - Package A

SCO PROJECT NO. 18-19798-01A  
UNC Wilmington  
4978 CAHILL DR, WILMINGTON, NC 28403

PROJECT NO.	DATE
580999	MARCH 27, 2019
REVISIONS	
DATE	DESCRIPTION

FIRST FLOOR PLAN  
- AREA A

A2.1.1

MOSELEYARCHITECTS

911 N. WEST STREET, SUITE 205 RALEIGH, NORTH CAROLINA 27603  
PHONE (919) 845-0691  
MOSELEYARCHITECTS.COM

PROGRESS  
PRINT NOT FOR  
CONSTRUCTION