



3/25/2019 10:35:57 AM

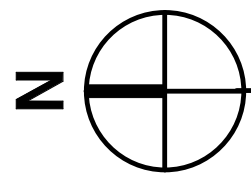


SECOND FLOOR PLAN - PART A - DEMOLITION

1/8" = 1'-0"

DWG E1.2A1
DWG E1.2B3

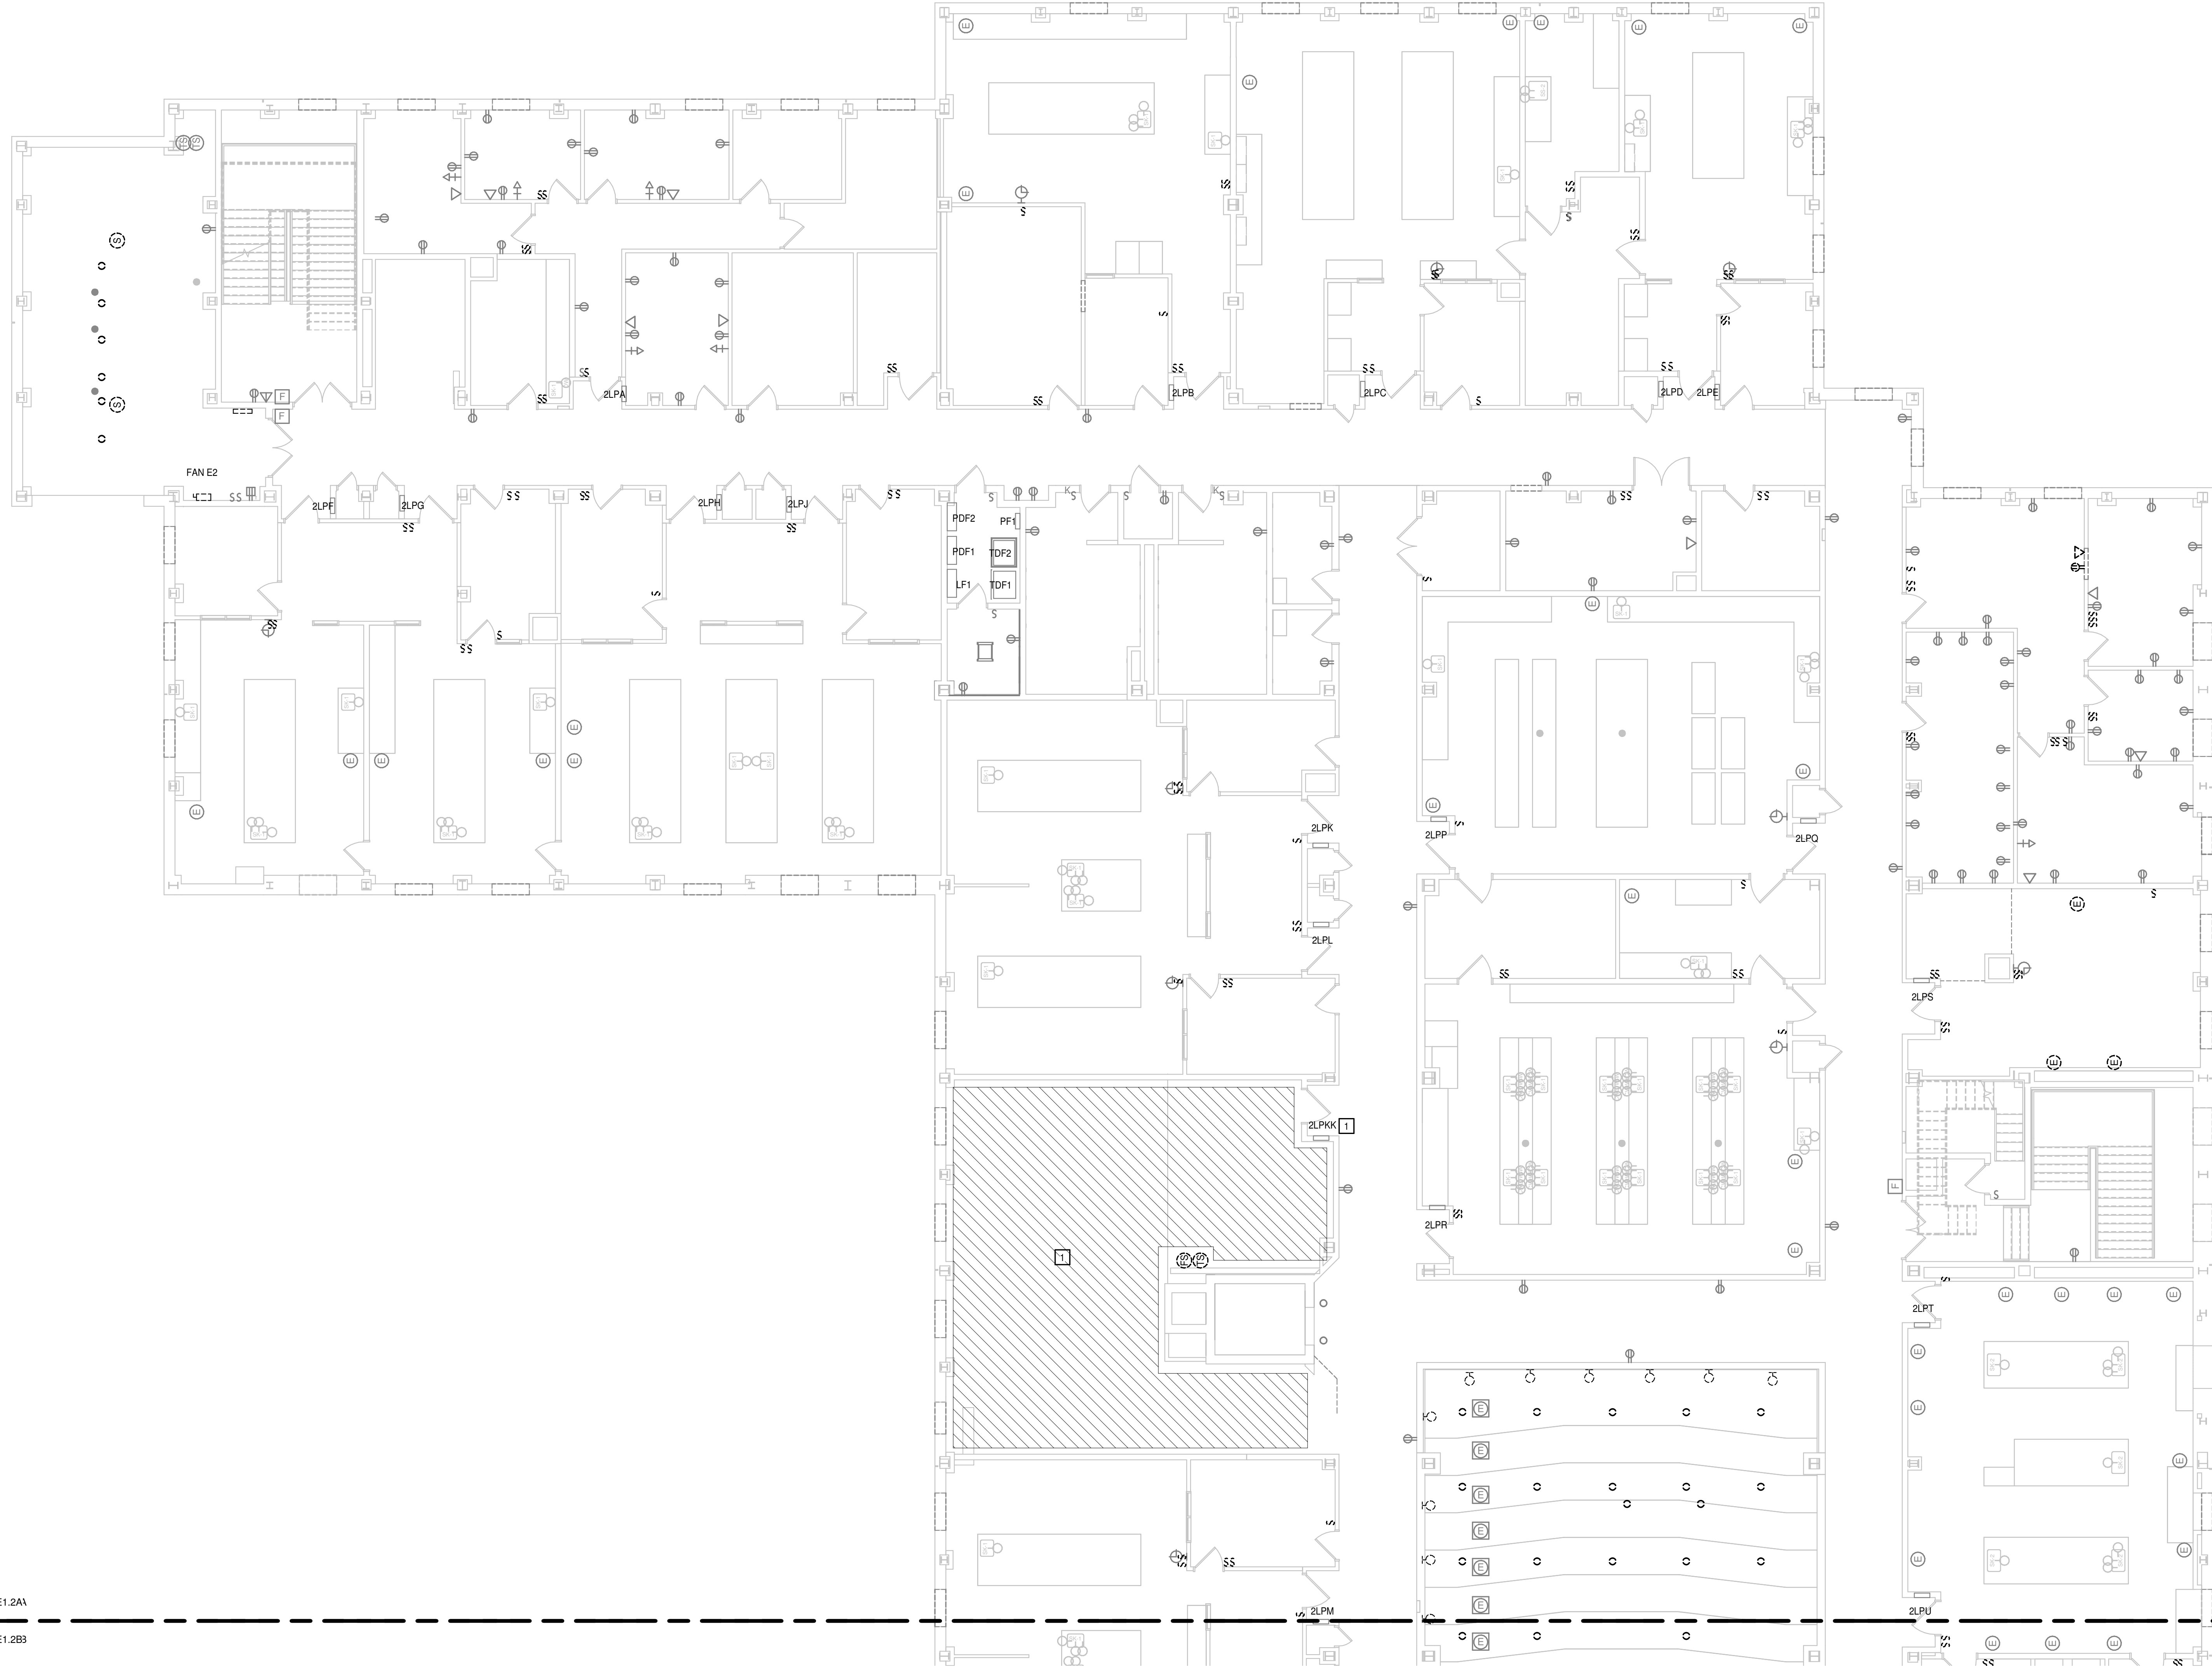

DWG E1.2A1
DWG E1.2B3

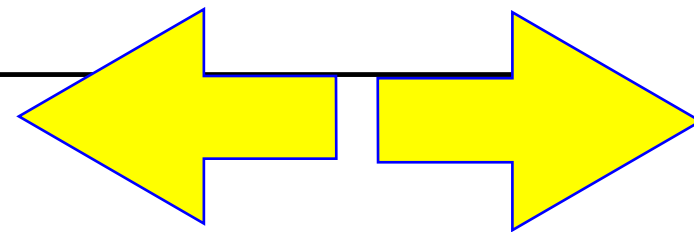

Dobo Hall Renovation - Package A

SCO PROJECT NO. 18-19798-01A
UNC Wilmington
4978 CAHILL DR, WILMINGTON, NC 28403

PROJECT NO. 580999	DATE MARCH 27, 2019
REVISIONS	
DATE	DESCRIPTION

SECOND FLOOR
PLAN - PART A -
ELECTRICAL
DEMOLITION

E1.3

MOSELEYARCHITECTS

3200 NORFOLK STREET, RICHMOND, VA 23230
PHONE (804) 794-7555 FAX (804) 355-5690
MOSELEYARCHITECTS.COM