

Brunswick County Courthouse Addition & Renovations

Addendum 2

December 20, 2019

To: All Plan Holders

From: John R. Sawyer, AIA



General Items

1. **Bid date has changed.** The new bid date is Thursday, January 30, 2020 at 3pm. Bid opening location remains unchanged.

Specification Items

2. Instructions to bidders: This document was not included in the specification distribution performed on 12/16/2019. The distribution was corrected on 12/17/2019 to include the instructions to bidders. The dropbox link is active providing access.

Drawing Items


3. Cover sheet: schedule of drawings, add sheet L-1 which is in the drawing set following sheet C 2.0
4. Sheet A1.2 and A1.6 : Plan revisions have been made at door opening 3027B and 3034. Drawings are revised and enclosed.

Clarifications None

Approved Substitutions

- a. Oshkosh Wood Doors
- b. Lambton Wood Doors

End of Addendum 2

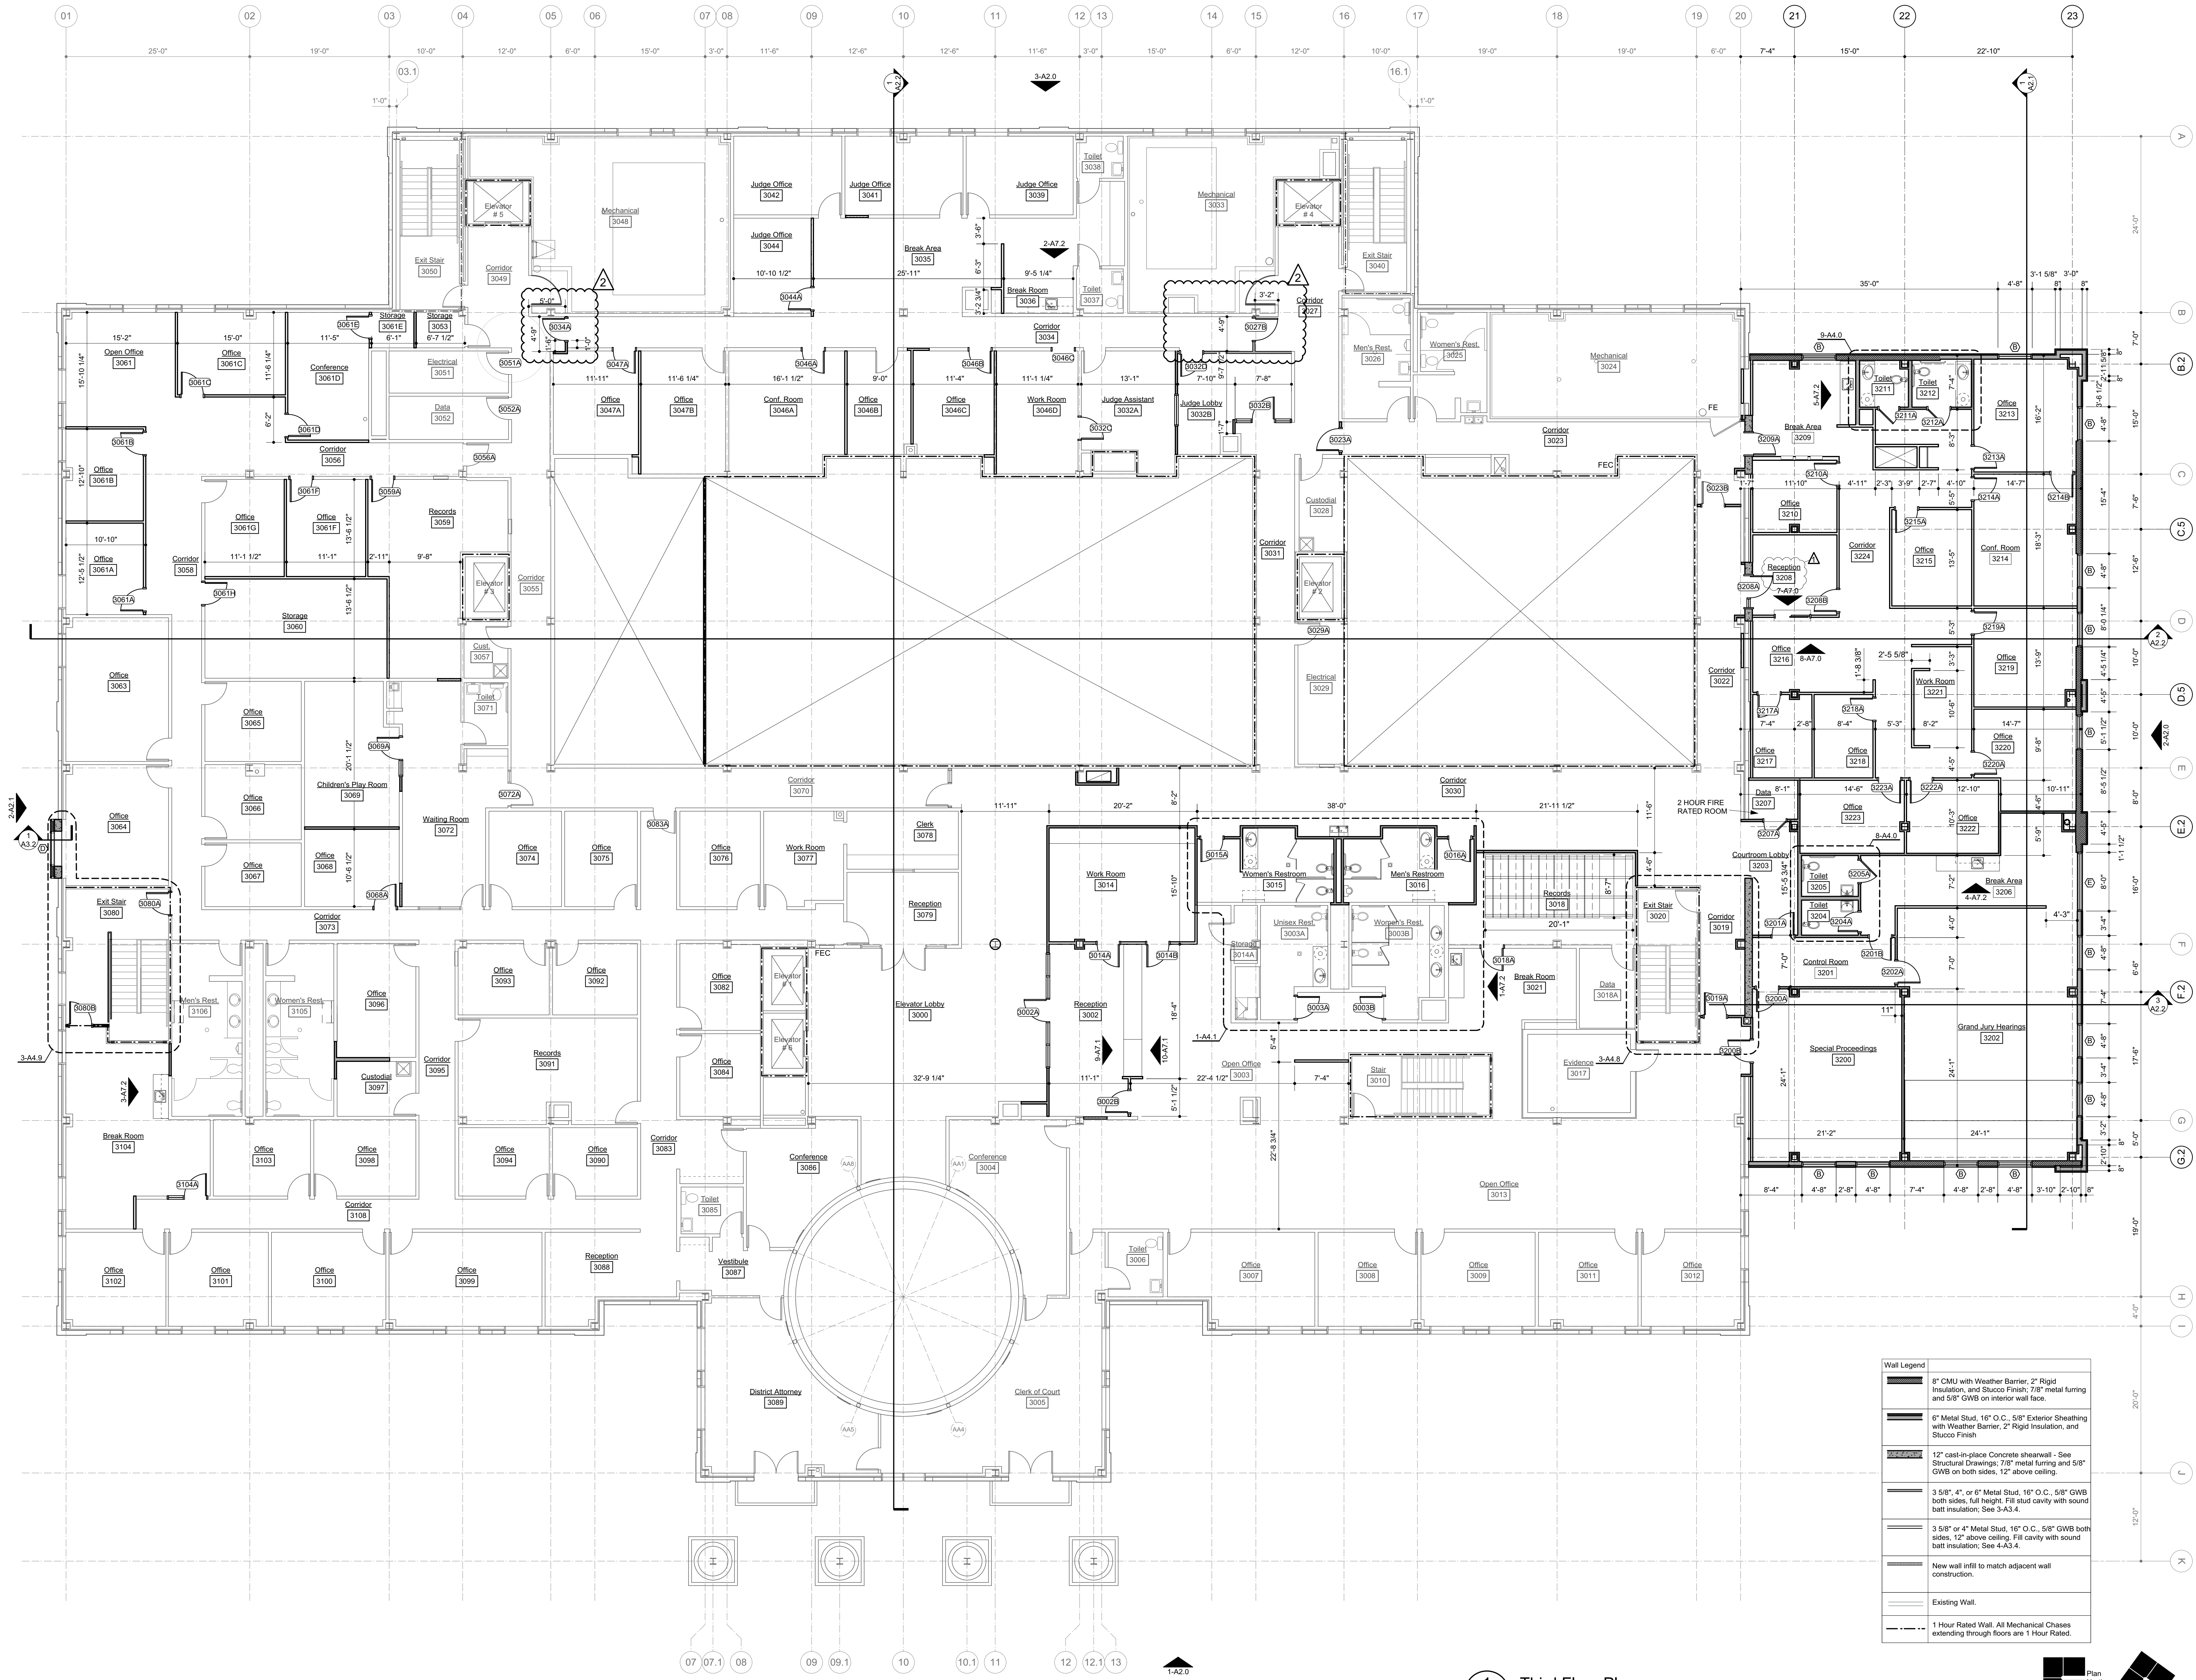

Wall Legend	
	8" CMU with Weather Barrier, 2" Rigid Insulation, and Stucco Finish; 7/8" metal furring and 5/8" GWB on interior wall face.
	6" Metal Stud, 16" O.C., 5/8" Exterior Sheathing with Weather Barrier, 2" Rigid Insulation, and Stucco Finish
	12" cast-in-place Concrete shearwall - See Structural Drawings; 7/8" metal furring and 5/8" GWB on both sides, 12" above ceiling.
	3 5/8", 4", or 6" Metal Stud, 16" O.C., 5/8" GWB both sides, full height. Fill stud cavity with sound batt insulation; See 3-A3.4.
	3 5/8" or 4" Metal Stud, 16" O.C., 5/8" GWB both sides, 12" above ceiling. Fill cavity with sound batt insulation; See 4-A3.4.
	New wall infill to match adjacent wall construction.
	Existing Wall.
	1 Hour Rated Wall. All Mechanical Chases extending through floors are 1 Hour Rated.

1 Third Floor Plan
A1.2 Scale: 1/8" = 1'-0"

18048



Brunswick County Courthouse Addition & Renovations


Bolivia, NC

Construction Drawings
September 23, 2019

- Revisions:
- 1 - ADDENDUM 1
 - 2 - ADDENDUM 2

Third Floor Plan

A1.2
03 of 43

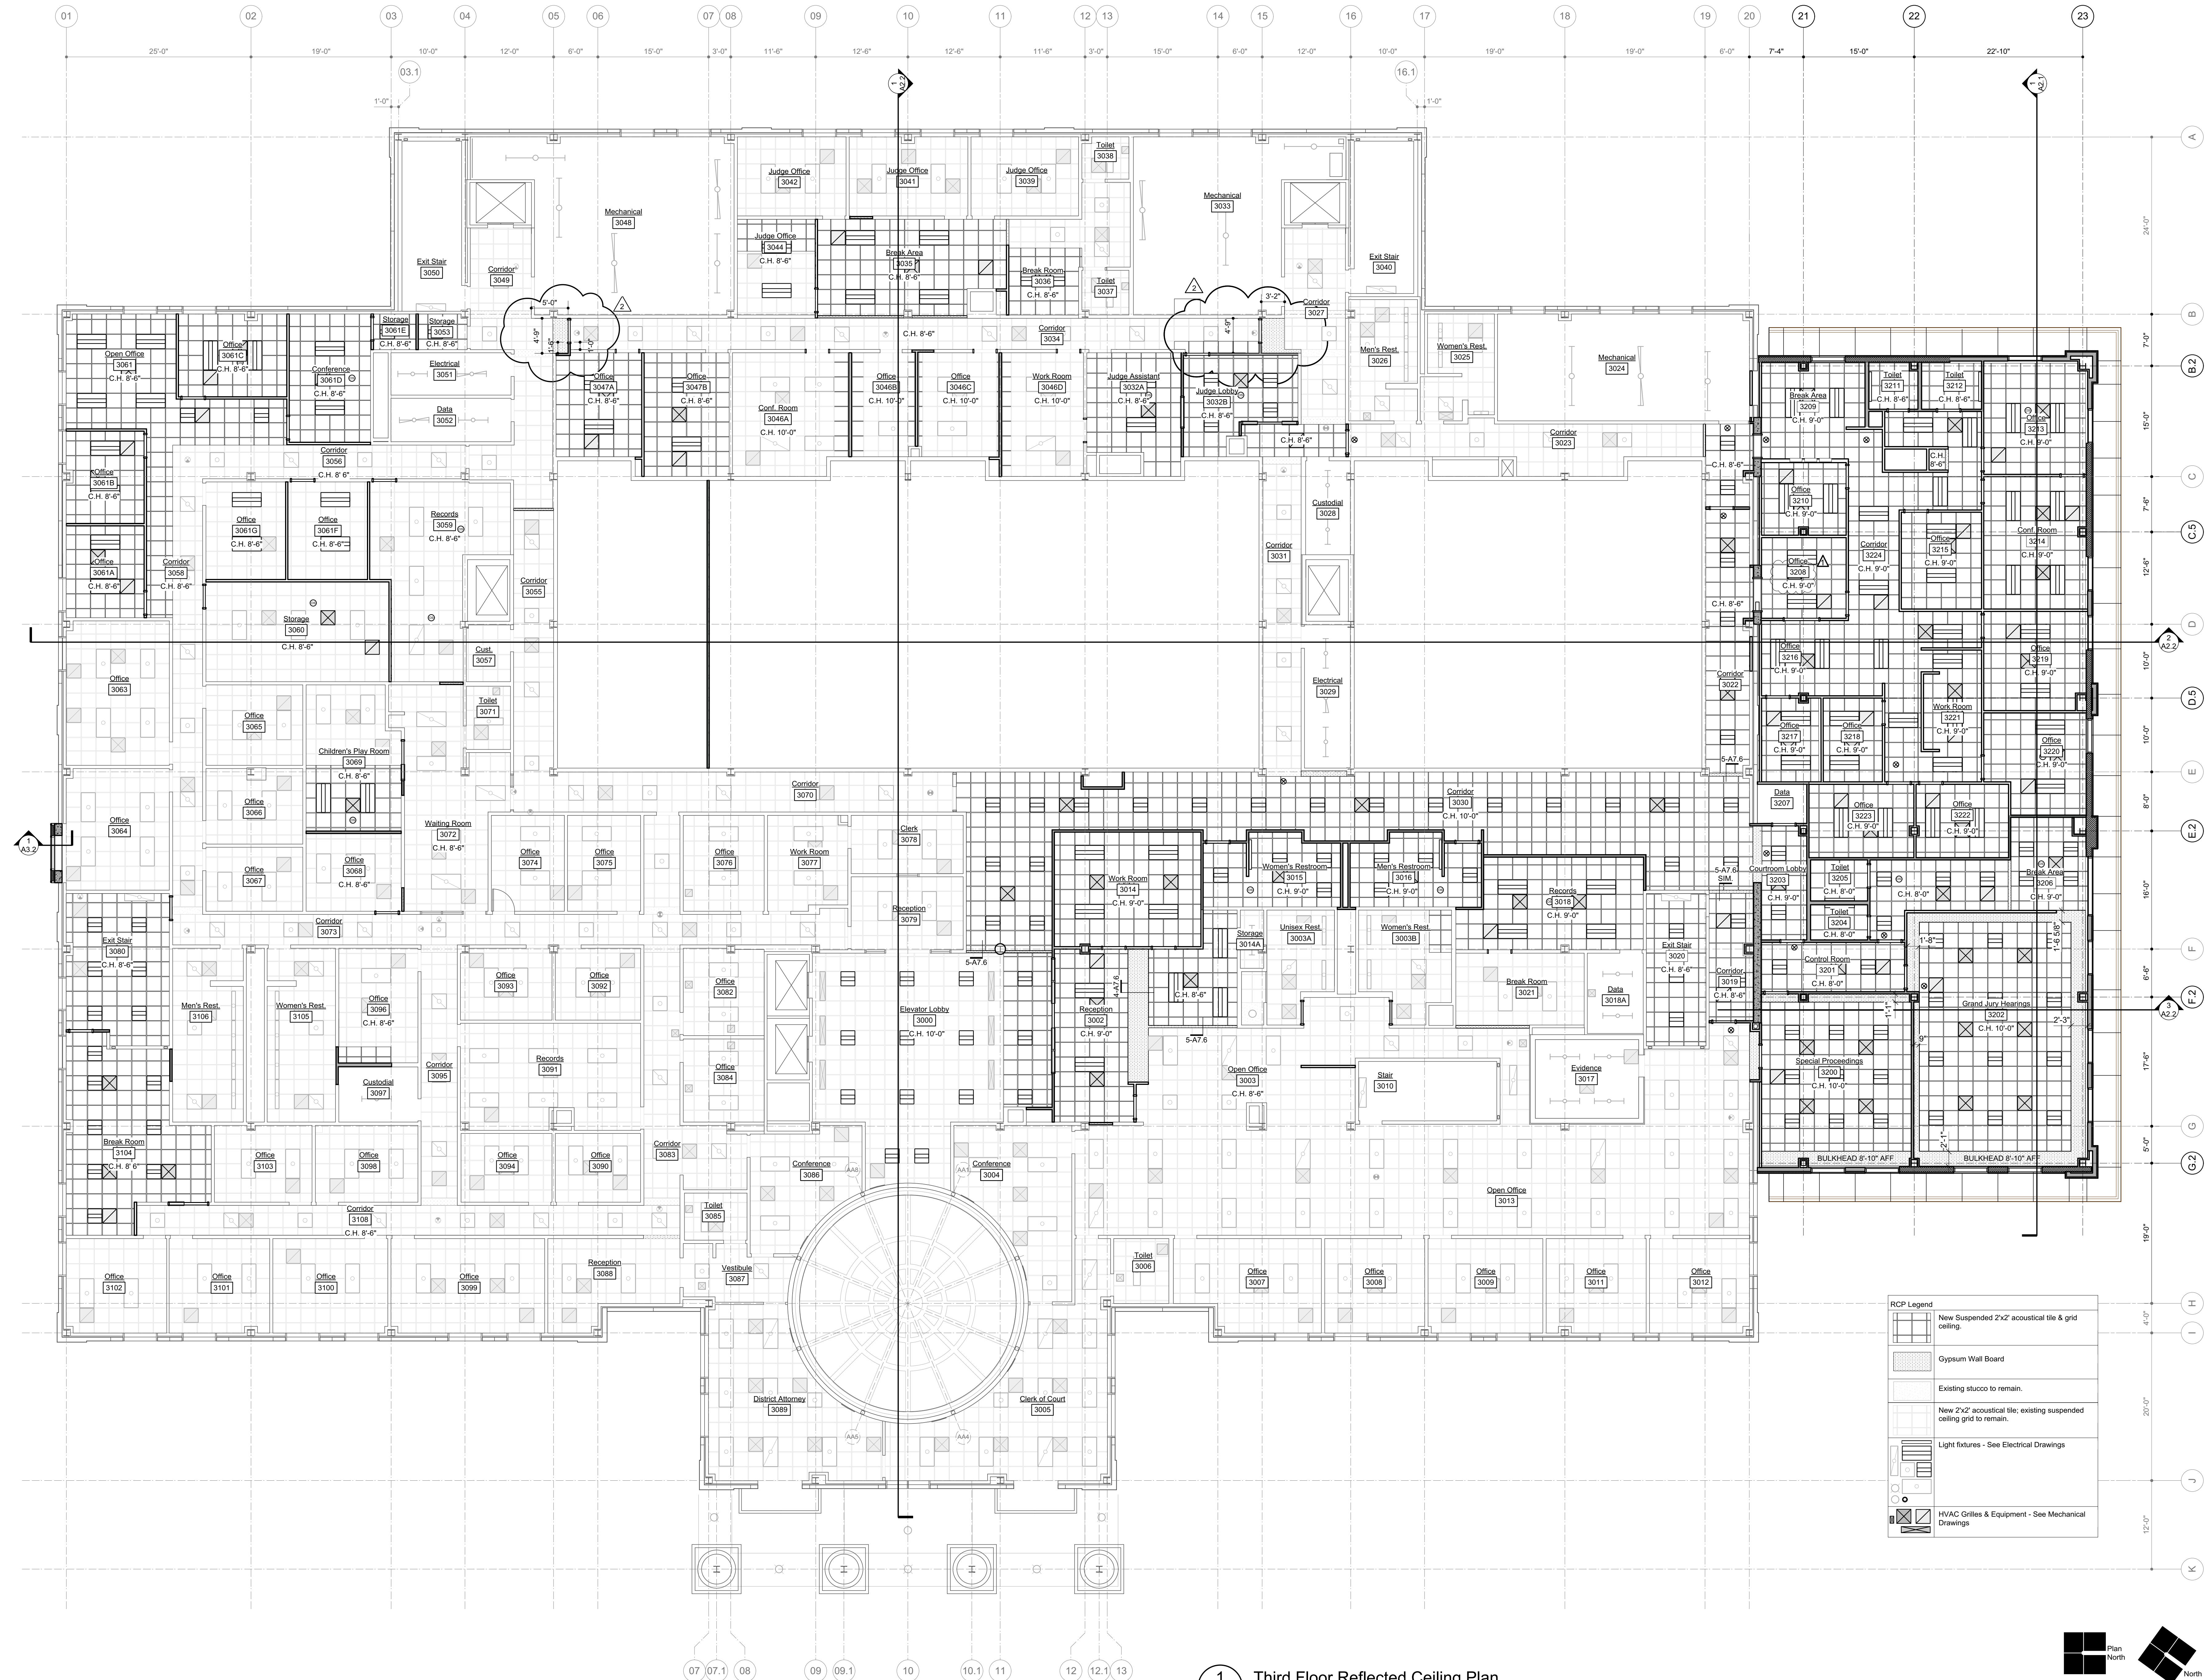

RCP Legend

[Symbol]	New Suspended 2'x2' acoustical tile & grid ceiling.
[Symbol]	Gypsum Wall Board
[Symbol]	Existing stucco to remain.
[Symbol]	New 2'x2' acoustical tile; existing suspended ceiling grid to remain.
[Symbol]	Light fixtures - See Electrical Drawings
[Symbol]	HVAC Grilles & Equipment - See Mechanical Drawings