


ISSUED
FOR BIDDING
NOT FOR CONSTRUCTION
ISSUED: 04.16.20

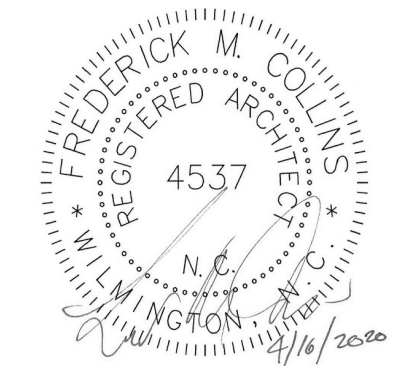

PROJECT TITLE

WEST
BRUNSWICK
HIGH SCHOOL
CAFETERIA
ADDITION

550 WHITEVILLE ROAD N.W.
SHALLOTTE, NC 28470

DSP # : 100
DPI SCHOOL # : 1167

SHEET TITLE

EXTERIOR
ELEVATIONS


Mark	Date	Description
1	05.04.20	ADDENDUM 1
	04.16.20	ISSUED FOR BIDDING
	03.20.20	100% REV. SUBMISSION
	10.14.19	NCDPI DD SUBMISSION
	07.30.19	SD PROGRESS DWGS
	07.11.19	NCDPI SD SUBMISSION

PROJECT NO: 2019083.02
DATE: 04.16.2020
SCALE: 1/4" = 1'-0"


DRAWN BY: KMS PROJ MGR: RMC

A201


COPYRIGHT © 2020

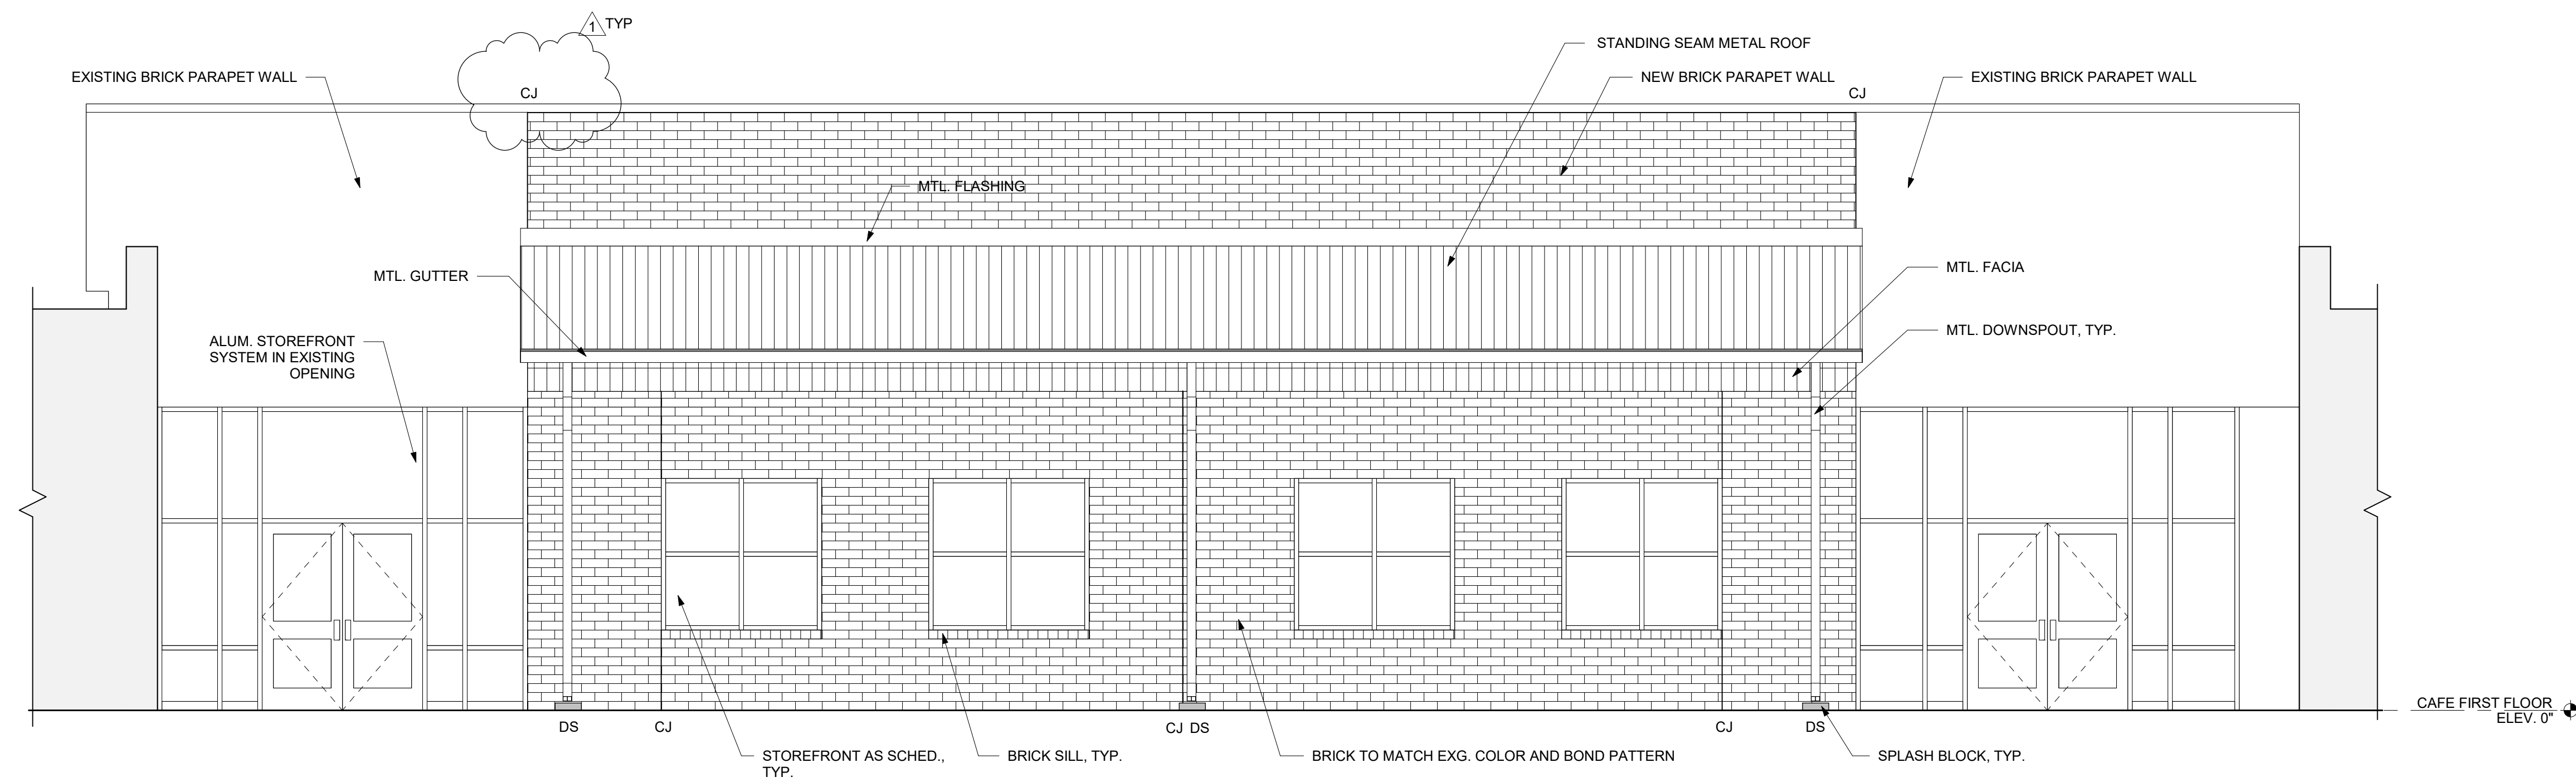


1 CAFETERIA FRONT ELEVATION
SCALE: 1/4" = 1'-0"

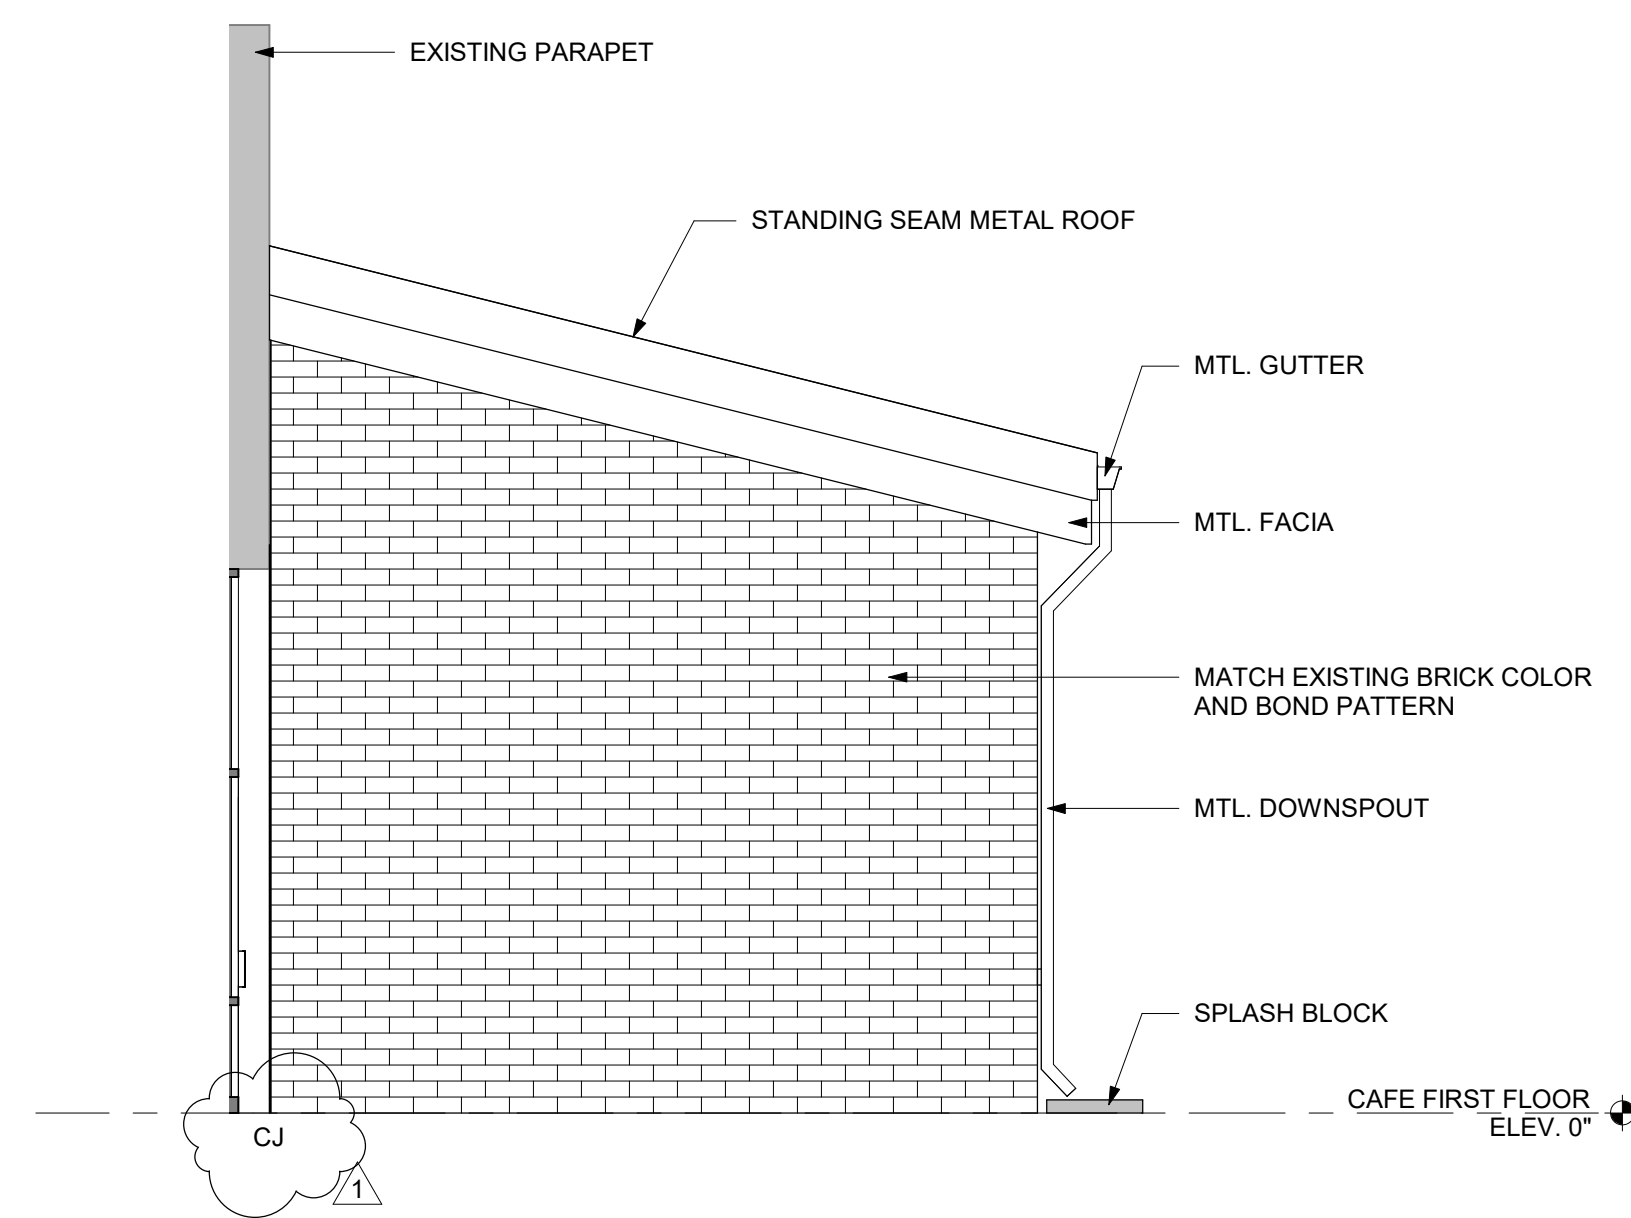

2 CAFETERIA SIDE ELEVATION
SCALE: 1/4" = 1'-0"

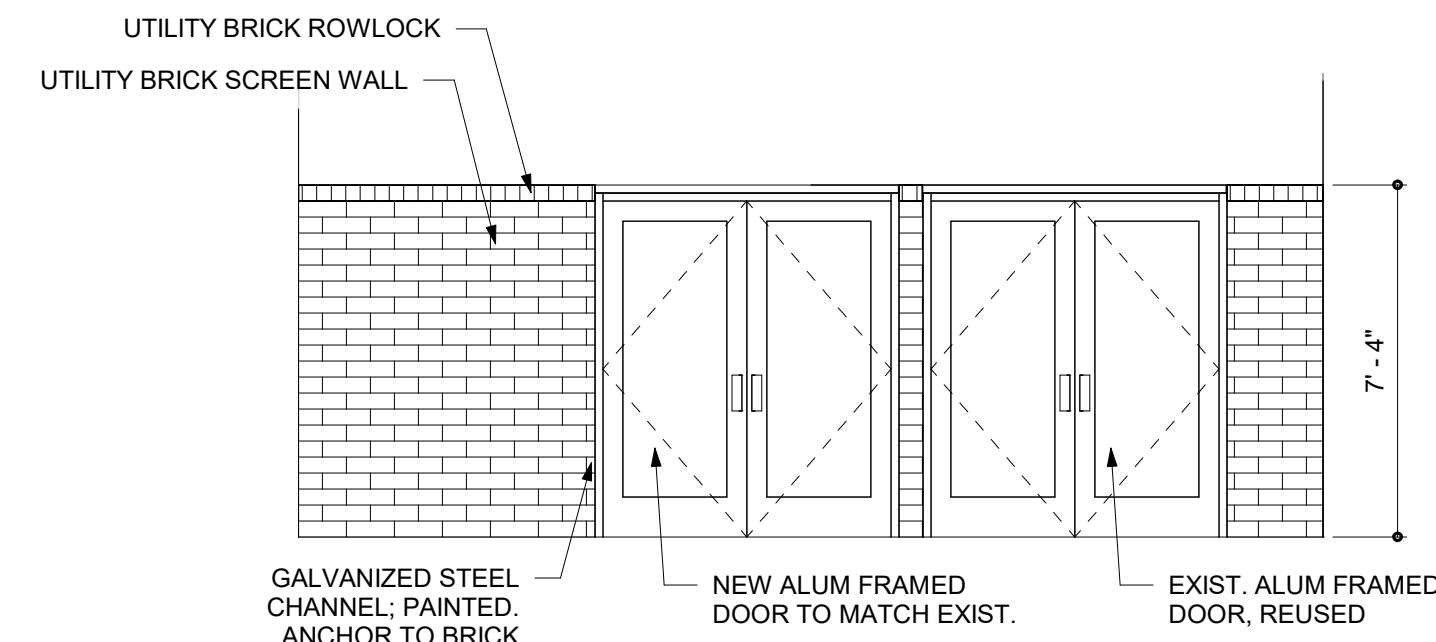

3 SCREEN WALL ELEVATION
SCALE: 1/4" = 1'-0"

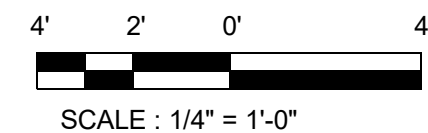

SCALE: 1/4" = 1'-0"