



Mark	Date	Description
1	05.04.20	ADDENDUM 1
	04.16.20	ISSUED FOR BIDDING
	03.20.20	100% REV. SUBMISSION
	10.14.19	NCDPI DD SUBMISSION
	07.30.19	SD PROGRESS DWGS
	07.11.19	NCDPI SD SUBMISSION


PROJECT NO: 2019083.02  
DATE: 04.16.2020  
SCALE: As indicated  
DRAWN BY: LJR PROJ MGR: RMC

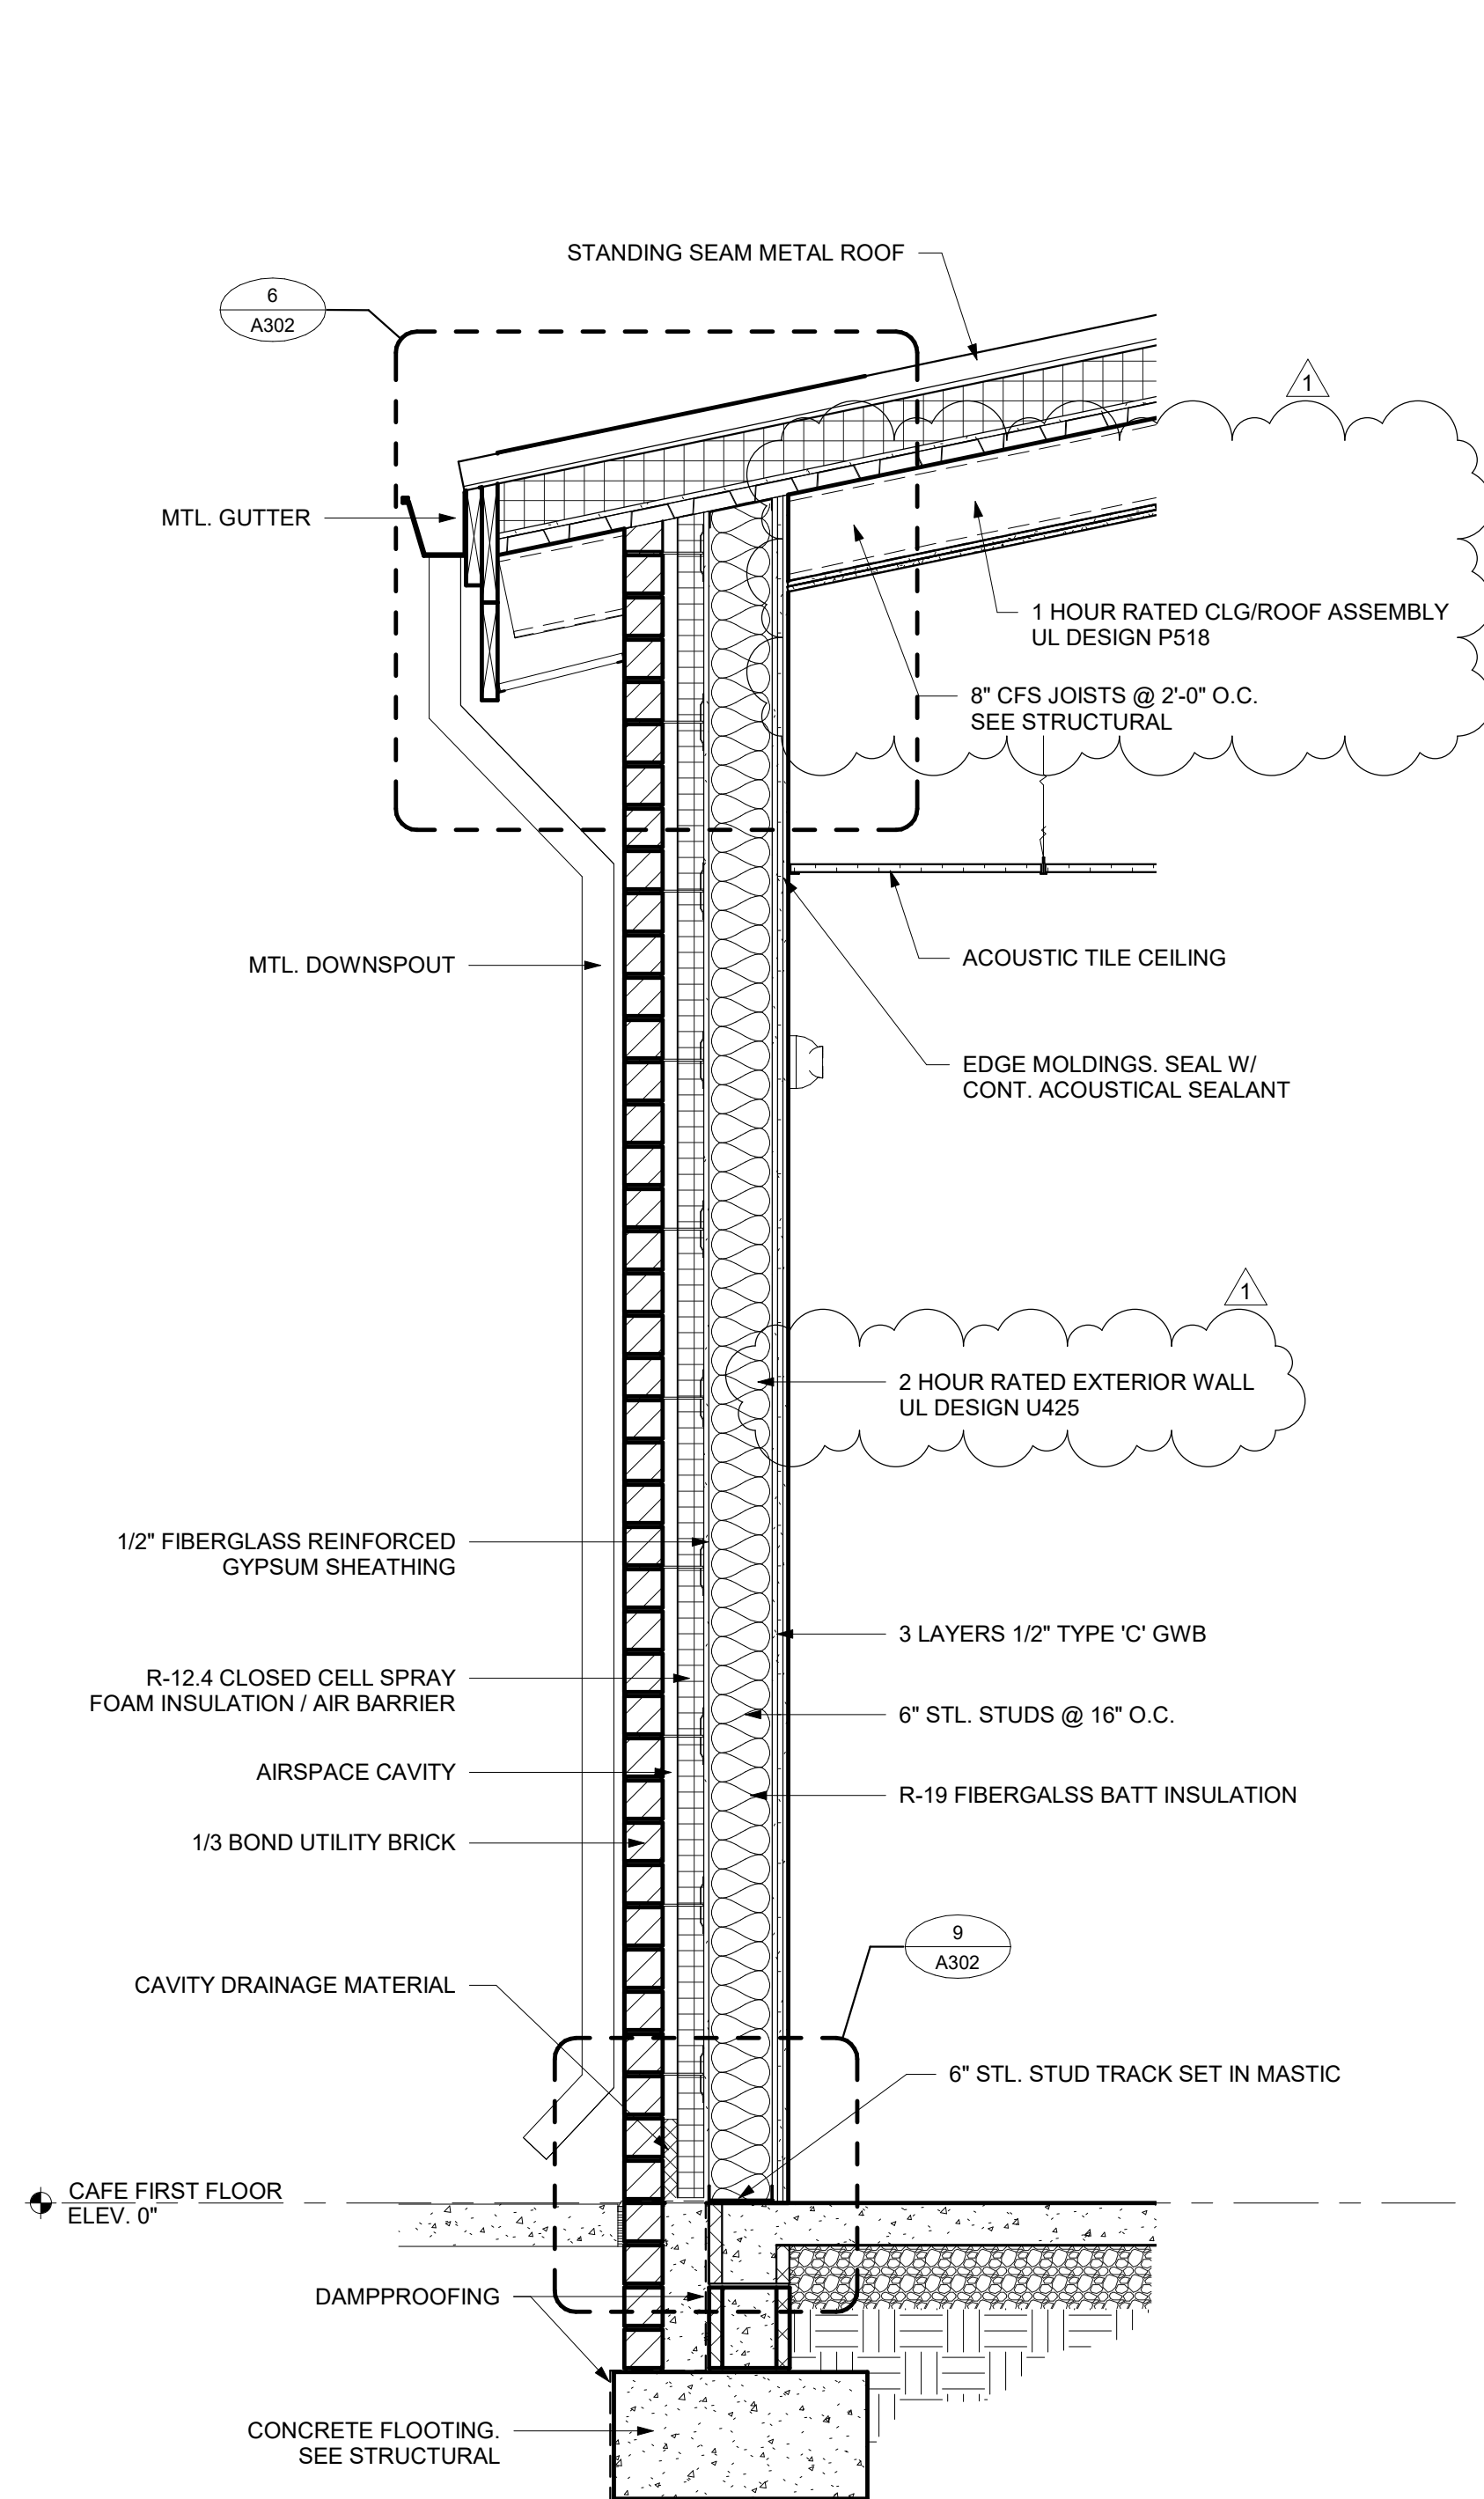


**1** CAFETERIA ADDITION WALL  
SECTION  
SCALE: 3/4" = 1'-0"

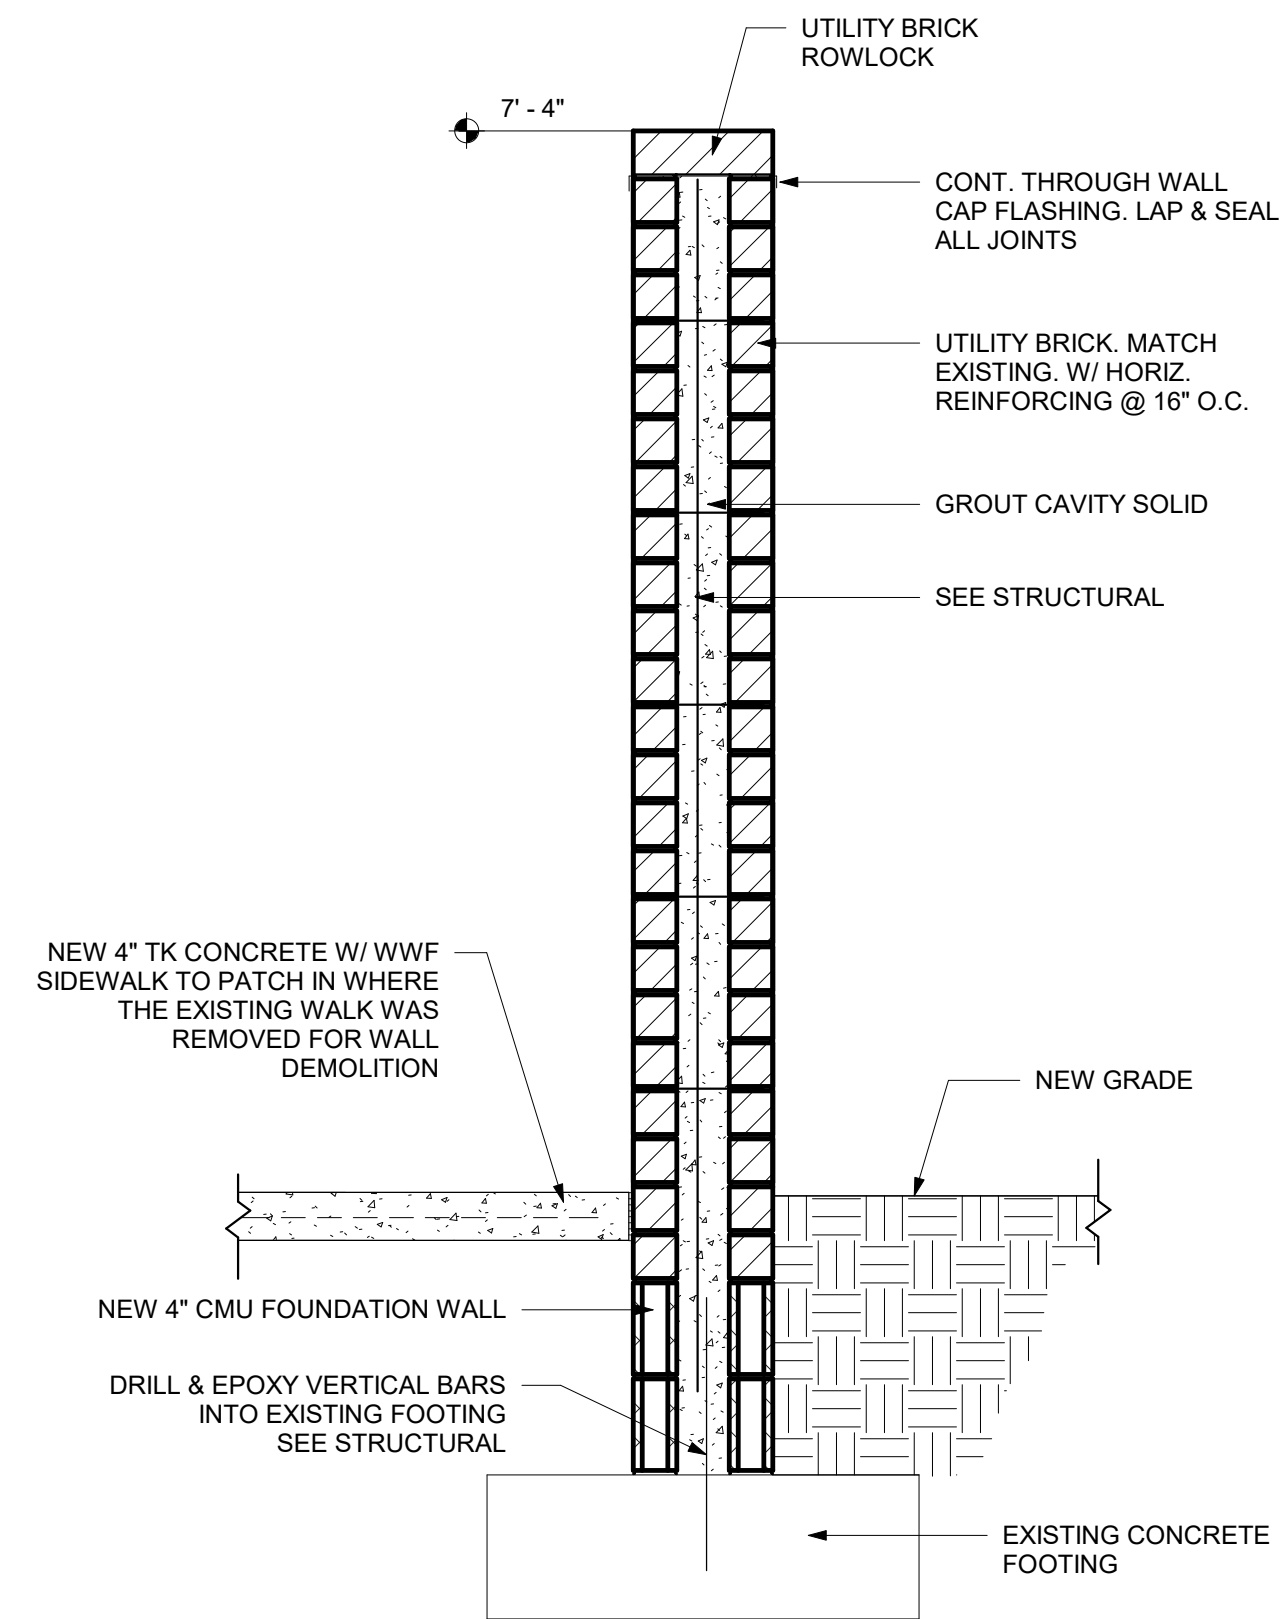


**2** SECTION AT SCREEN WALL  
SCALE: 3/4" = 1'-0"

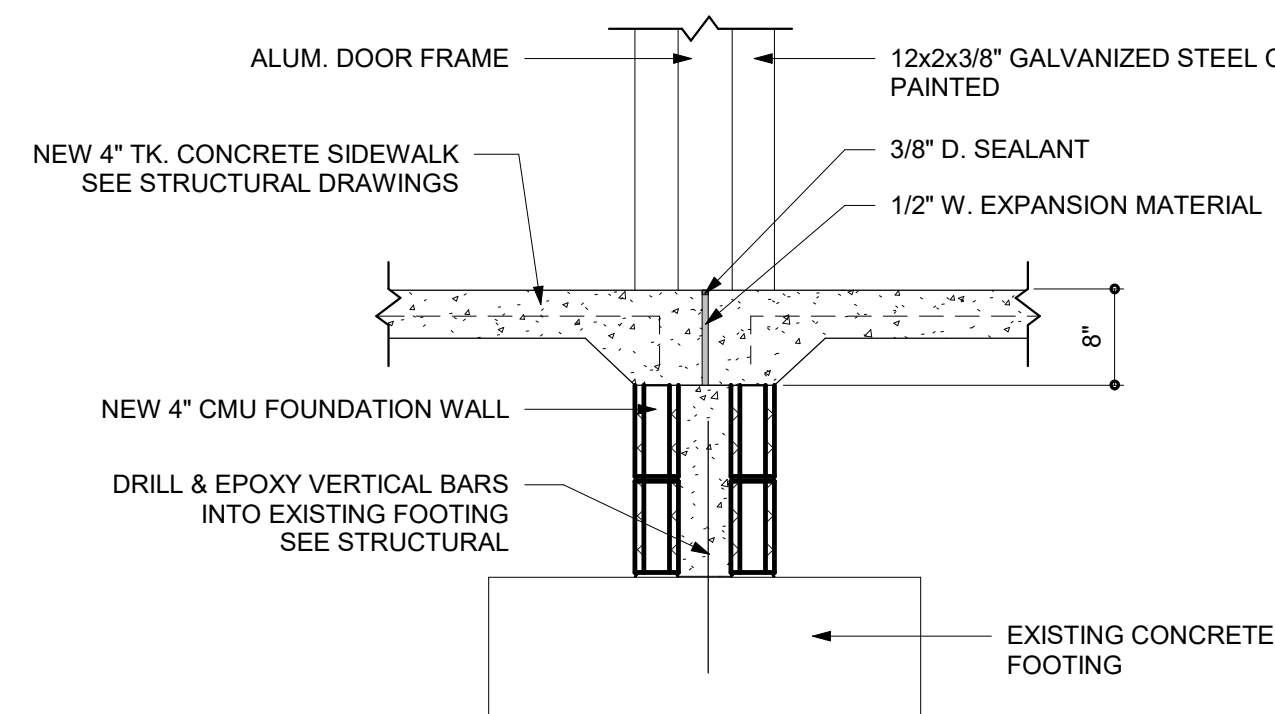


**3** SCREEN WALL SECTION @  
DOOR  
SCALE: 3/4" = 1'-0"

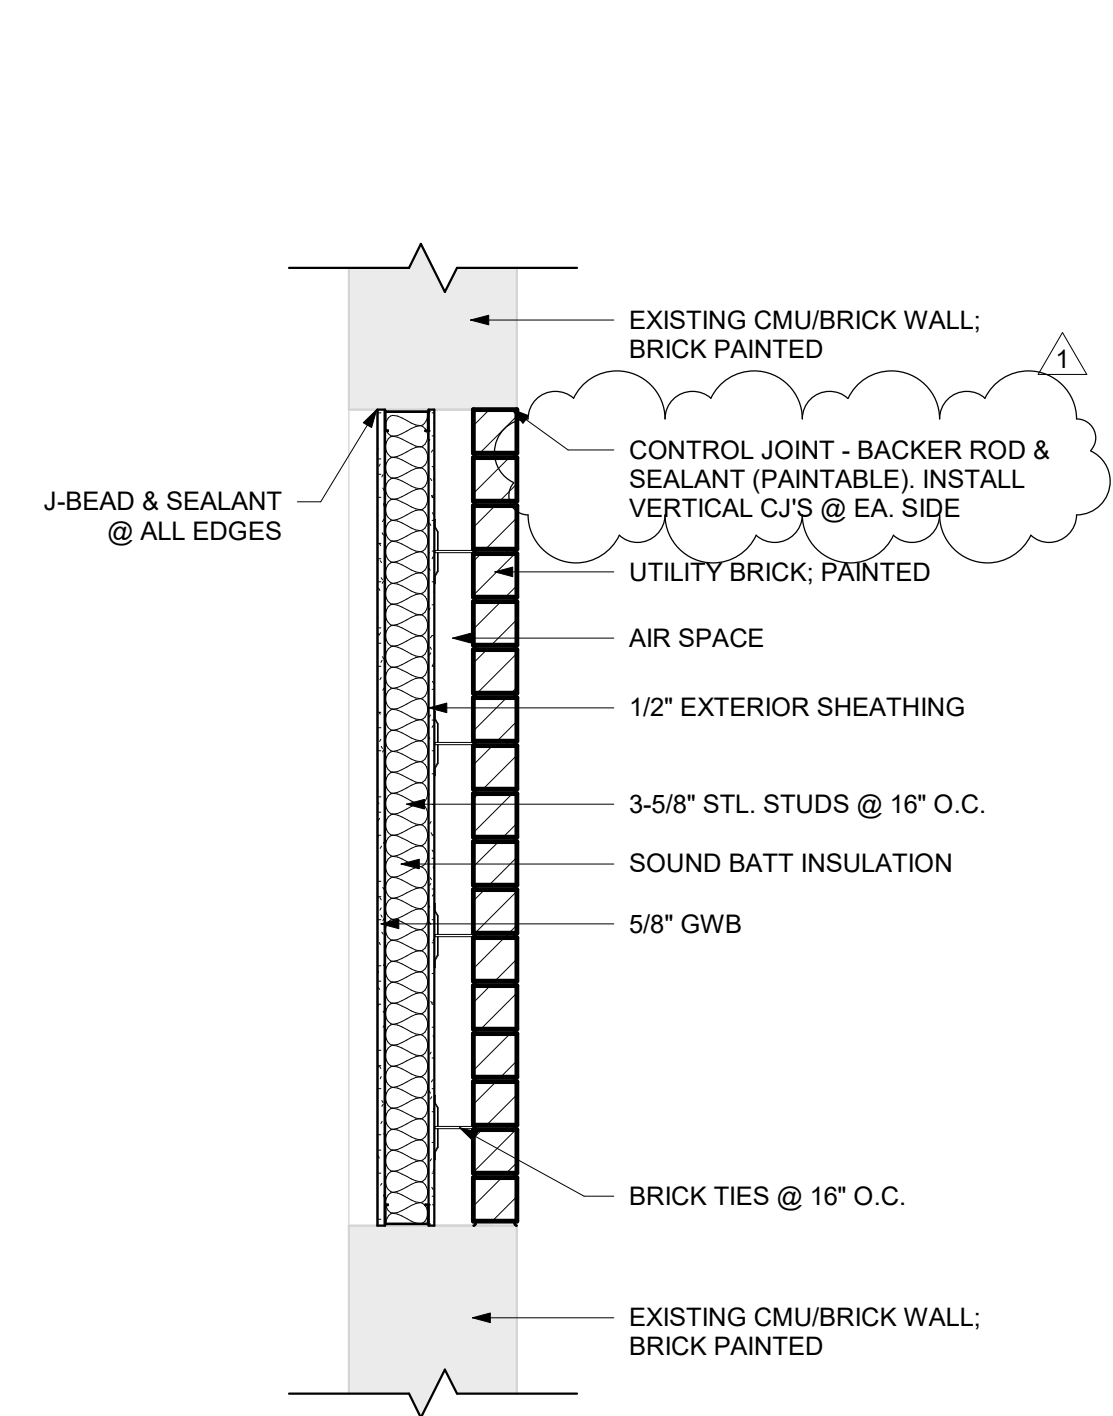


**4** WALL INFILL AT CAFETERIA  
SCALE: 3/4" = 1'-0"

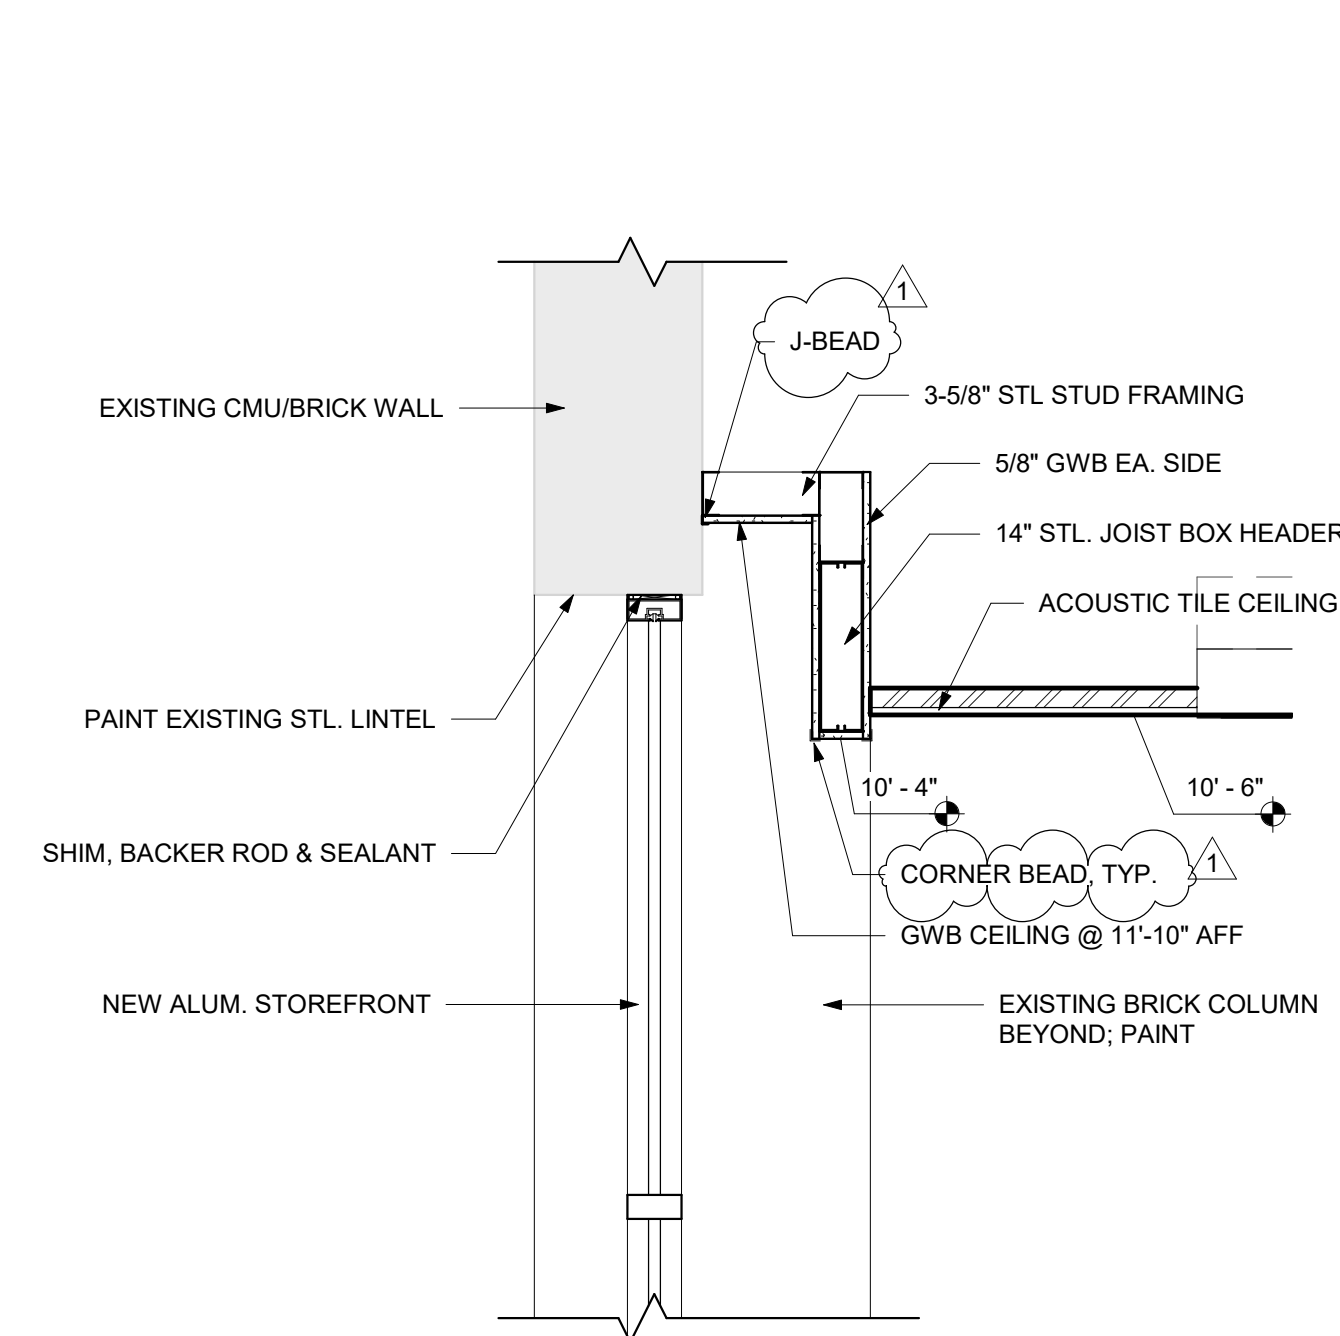


**5** SECTION AT CAFETERIA  
CEILING  
SCALE: 3/4" = 1'-0"

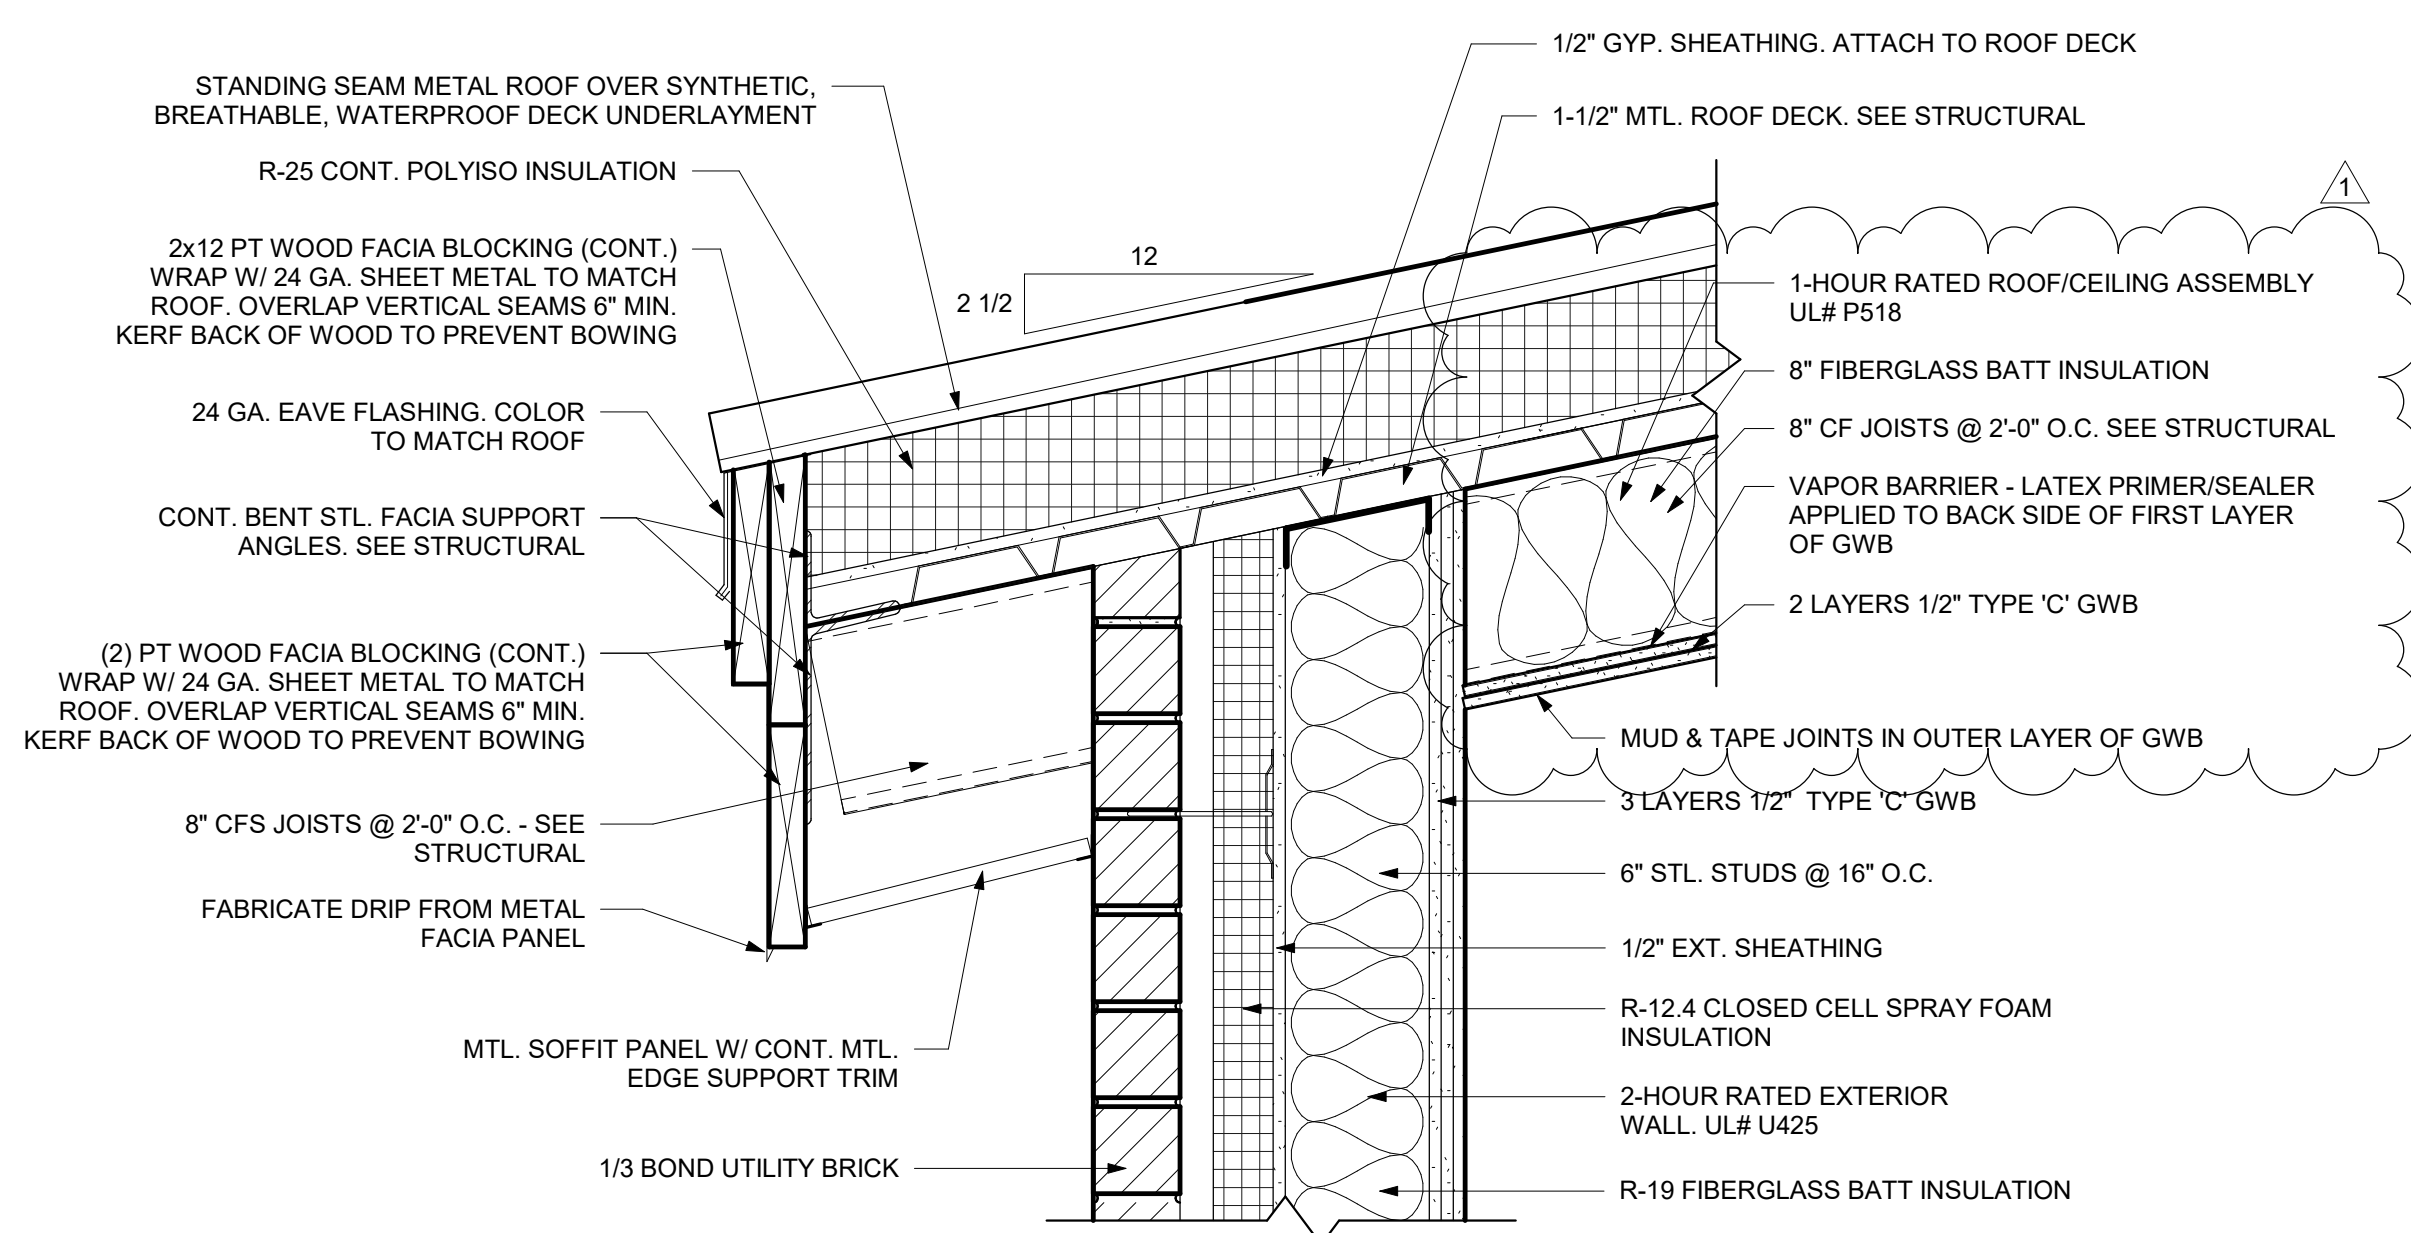


**6** FACIA DETAIL  
SCALE: 1 1/2" = 1'-0"

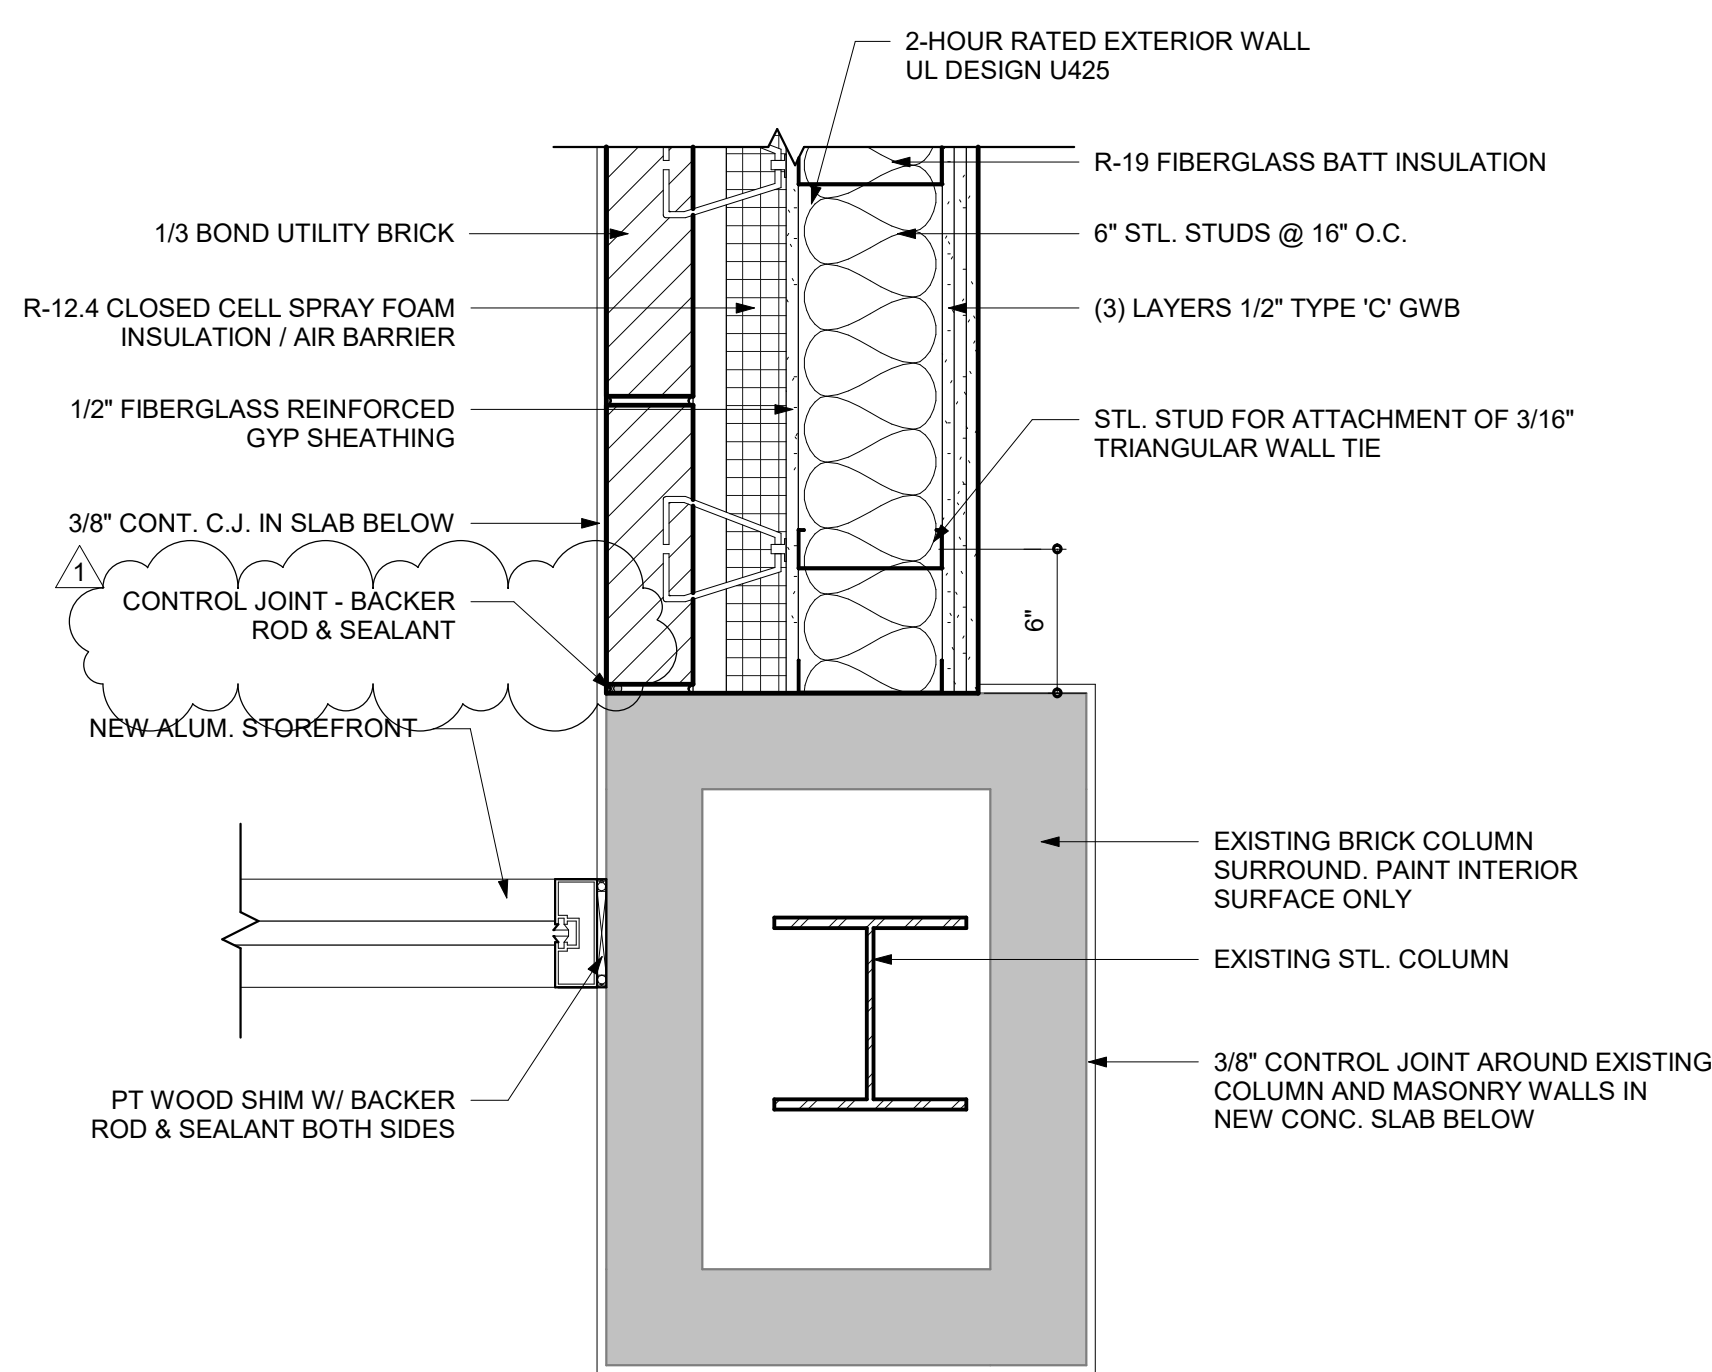

**7** PLAN DETAIL @ EXISTING  
COLUMN  
SCALE: 1 1/2" = 1'-0"

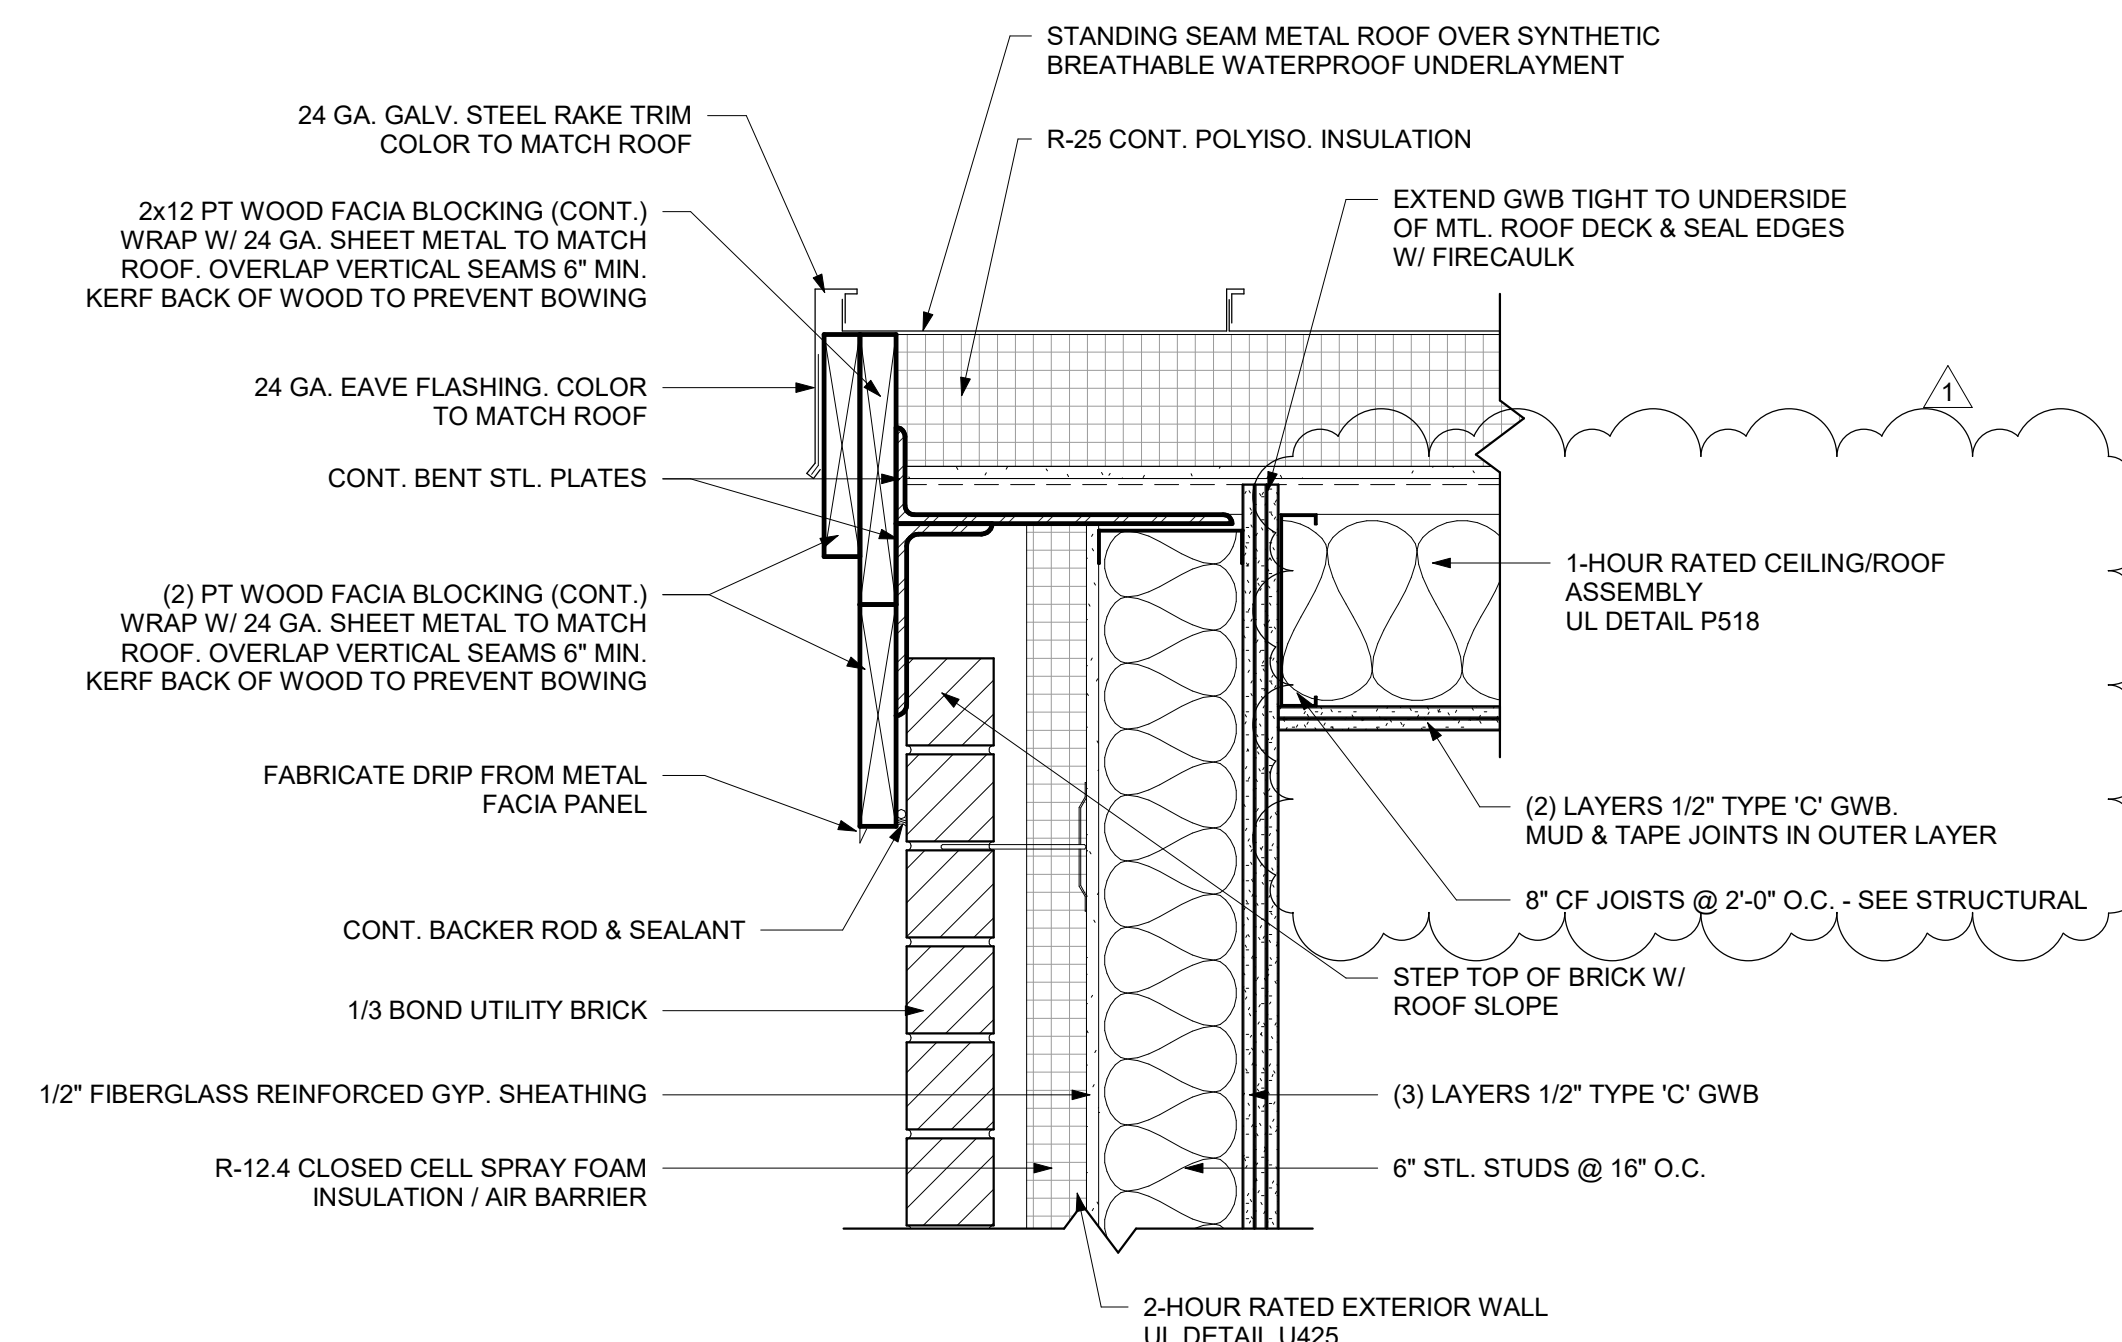

**8** RAKE DETAIL  
SCALE: 1 1/2" = 1'-0"

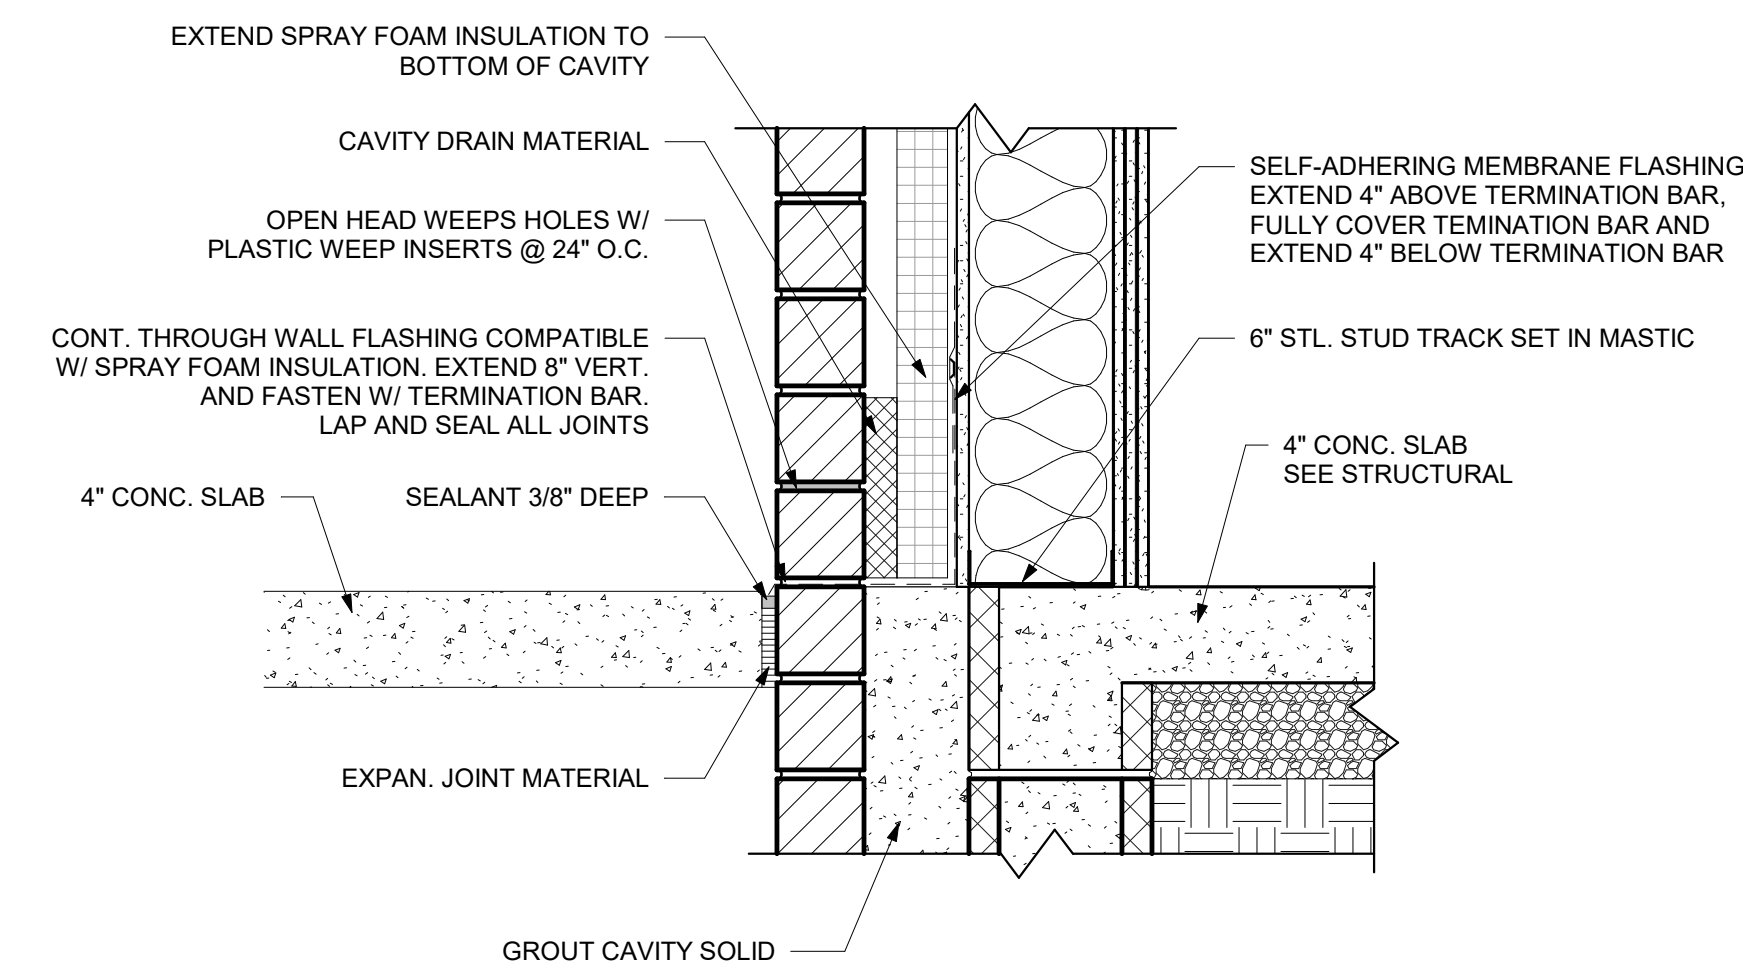

**9** FLASHING DETAIL  
SCALE: 1 1/2" = 1'-0"