




1 CLASSROOM BUILDING WALL  
SECTION @ SOUTH WALL  
SCALE: 3/4" = 1'-0"

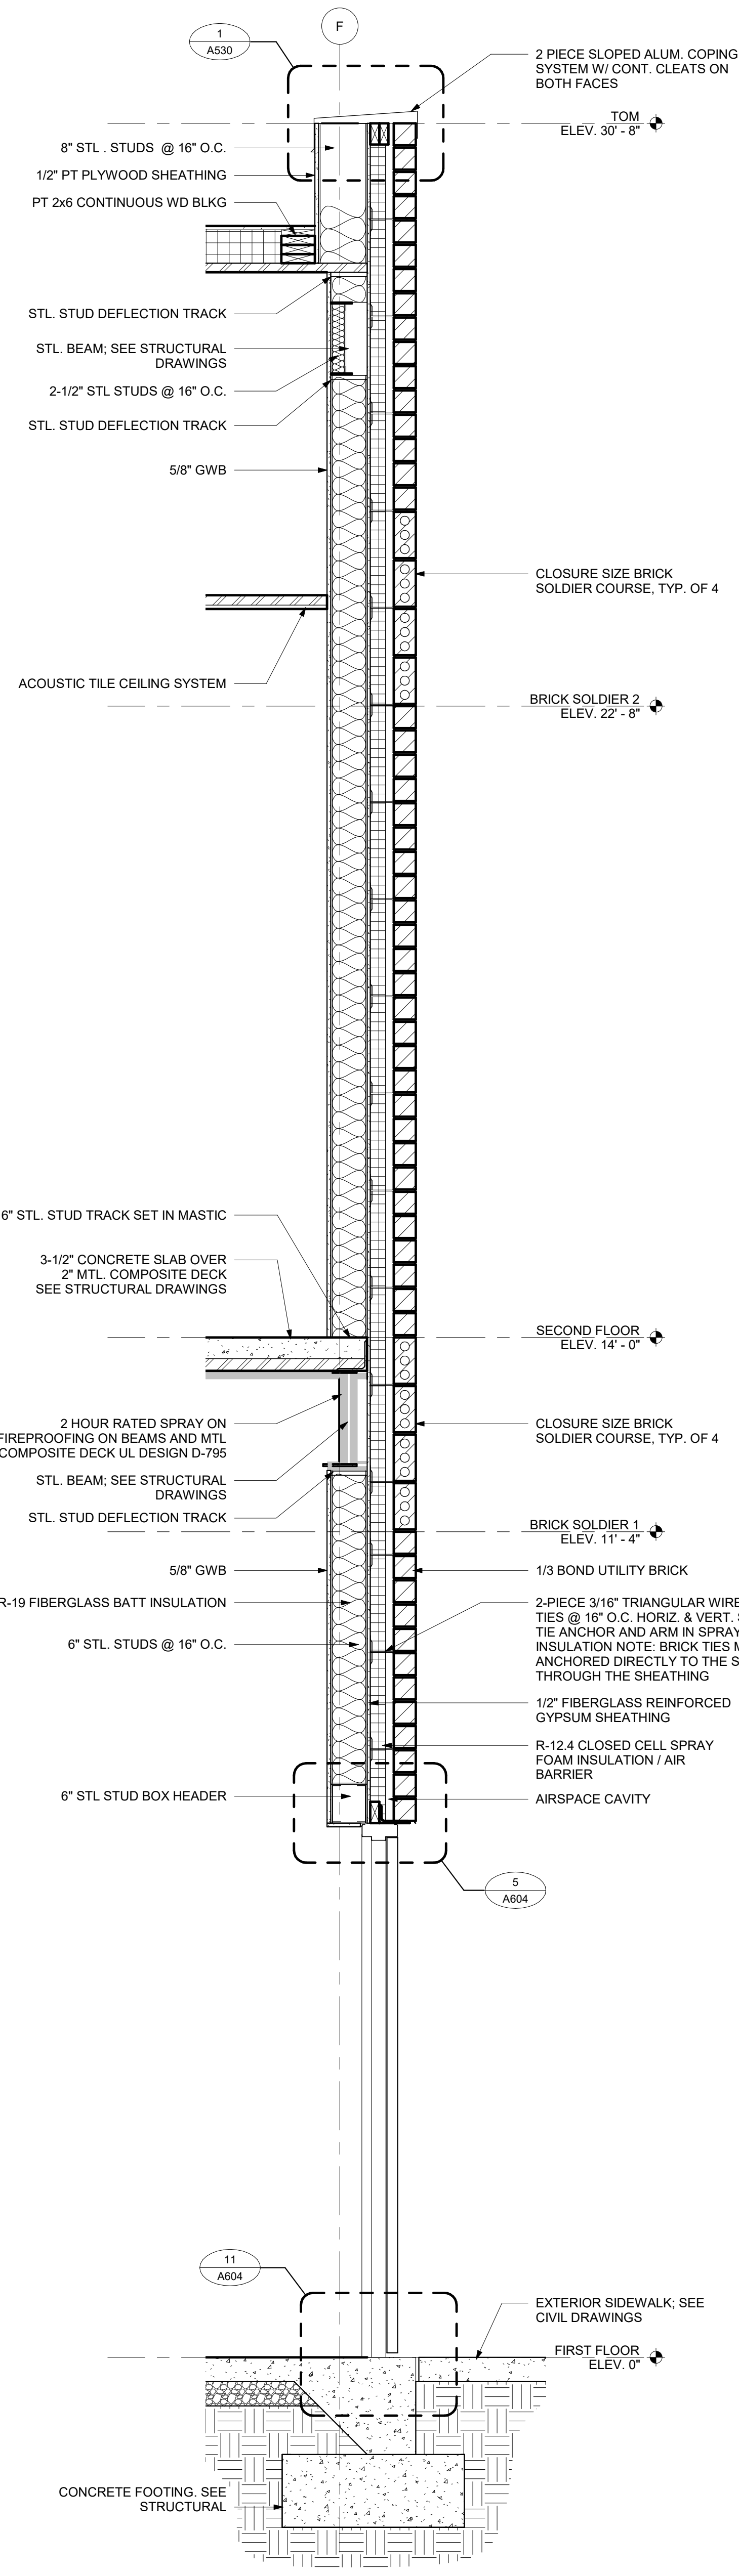

2 CLASSROOM BUILDING WALL  
SECTION @ EAST WALL  
SCALE: 3/4" = 1'-0"

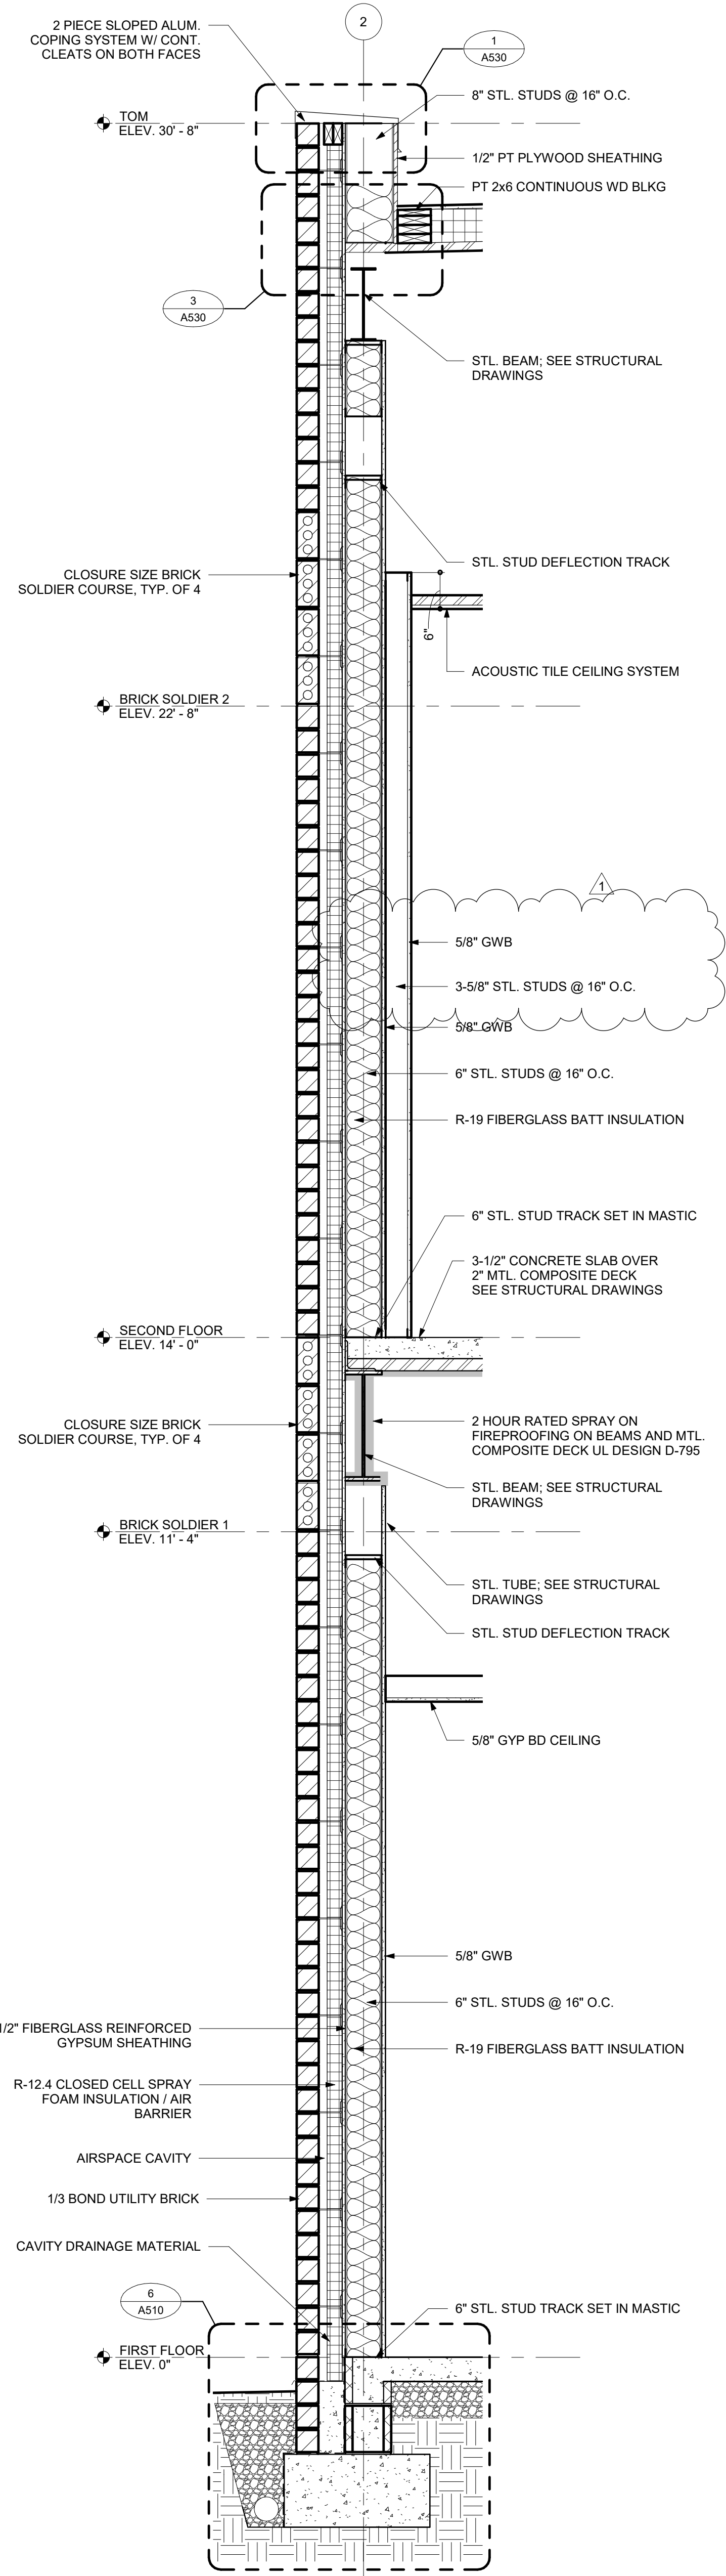

3 WALL SECTION @ SW CORNER  
SCALE: 3/4" = 1'-0"

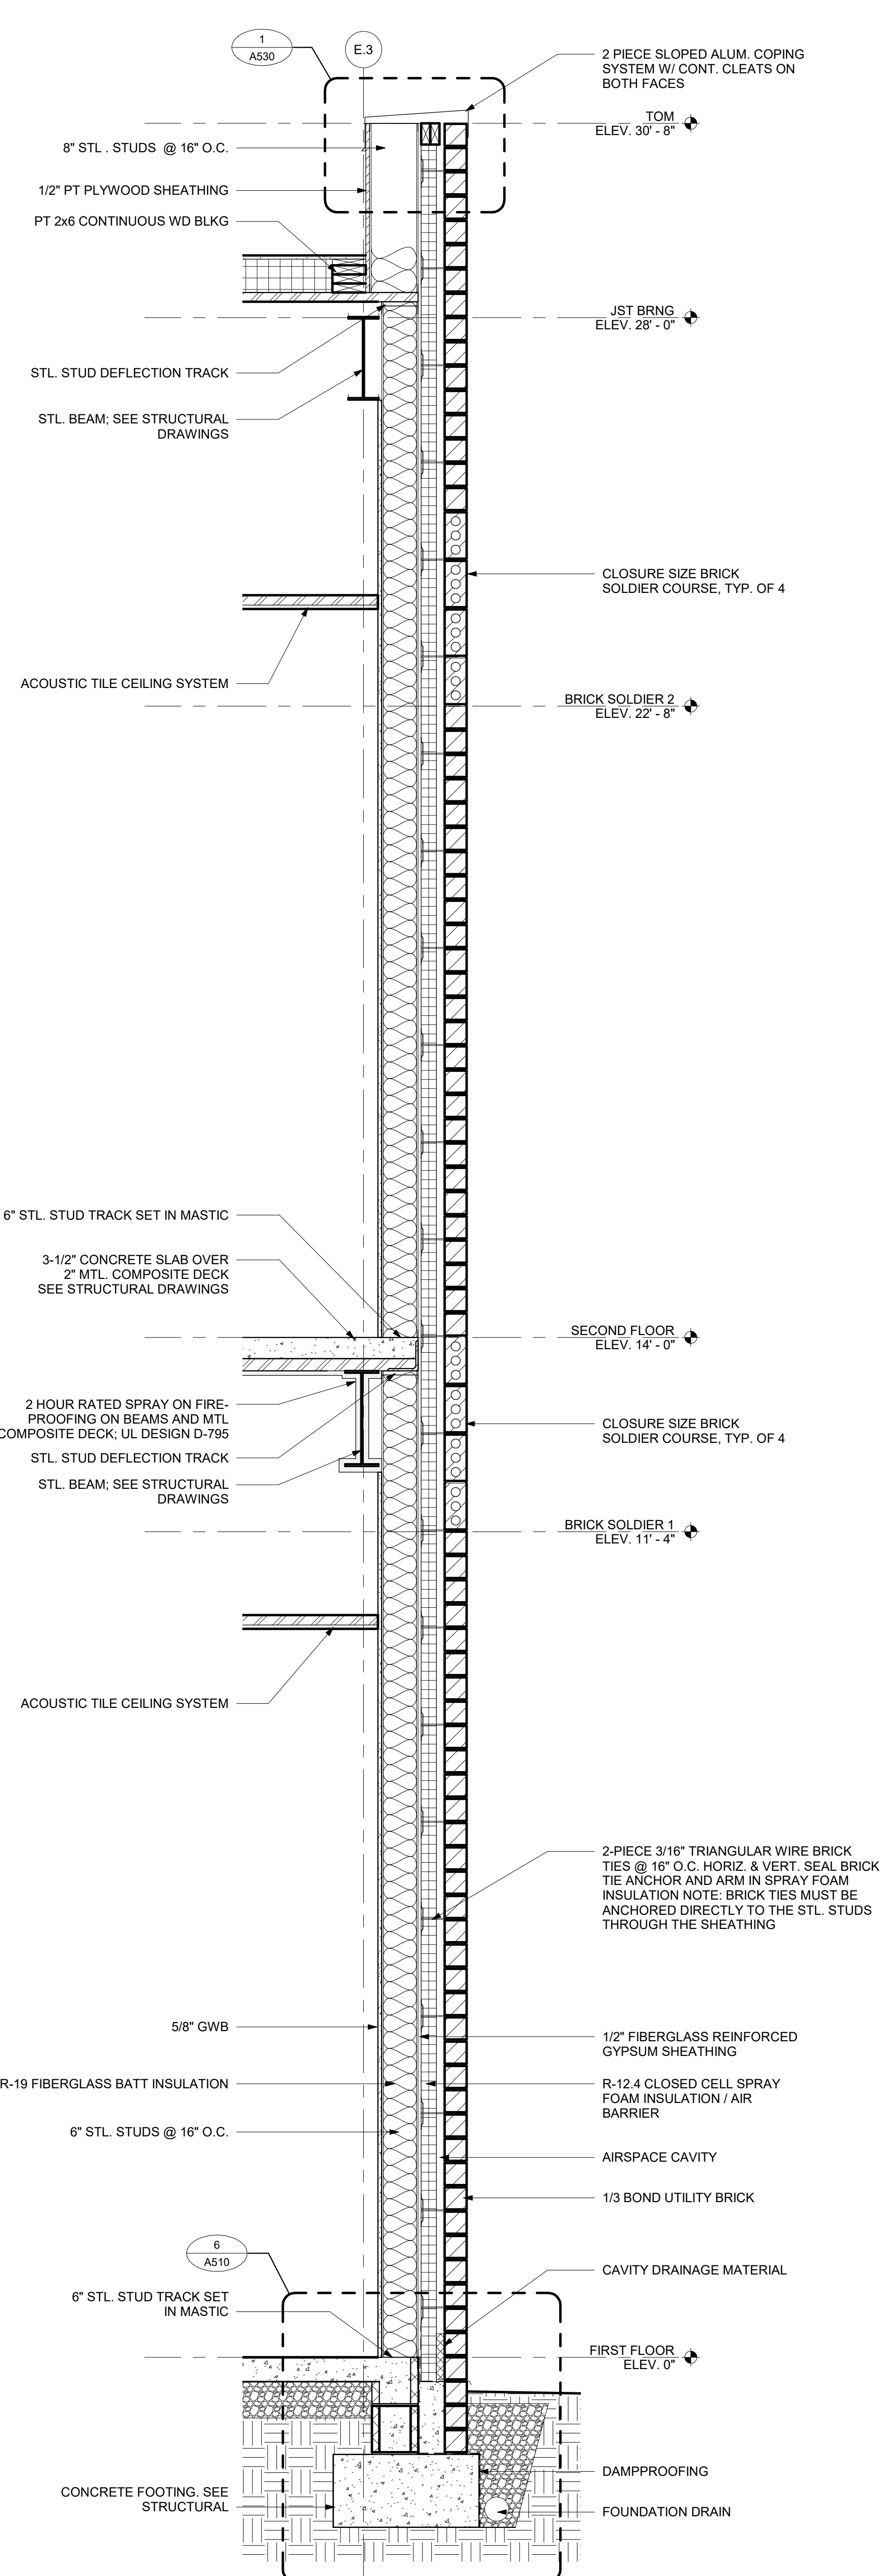

4 SECTION @ SE CORNER  
SCALE: 3/4" = 1'-0"

ISSUE BLOCK		
Mark	Date	Description
1	05.04.20	ADDENDUM 1
	04.16.20	ISSUED FOR BIDDING
	03.20.20	100% REVIEW
	10.14.19	NCDPI DD SUBMISSION
	07.30.19	SD PROGRESS
	07.11.19	NCDPI SUBMISSION
PROJECT NO: 2019082.00		
DATE: 04.16.2020		
SCALE: 3/4" = 1'-0"		
DRAWN BY: Author PROJ: MGChecker		