


CLASSROOM ROOF FRAMING PLAN


SCALE: 1/8" = 1'-0"

LEGEND - ROOF FRAMING

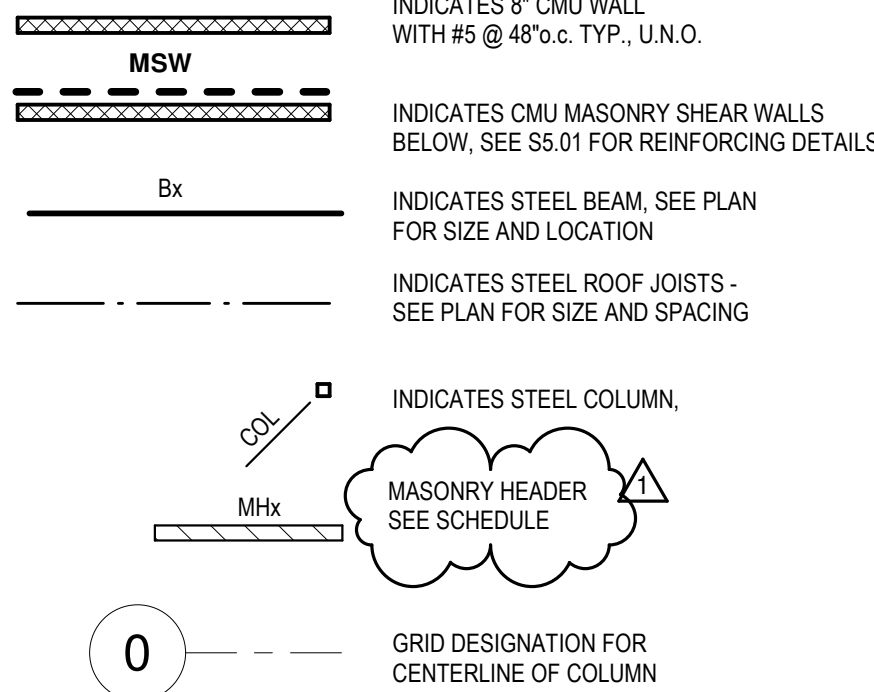

NOTES - ROOF FRAMING

- SEE SHEET S1.0 SERIES SHEETS FOR GENERAL STEEL, JOIST, DECK, LIGHT GAUGE FRAMING NOTES AND TYPICAL DETAILS NOT SHOWN ON PLAN.
- TYPICAL ROOF DECK IS 1 1/2\"/>

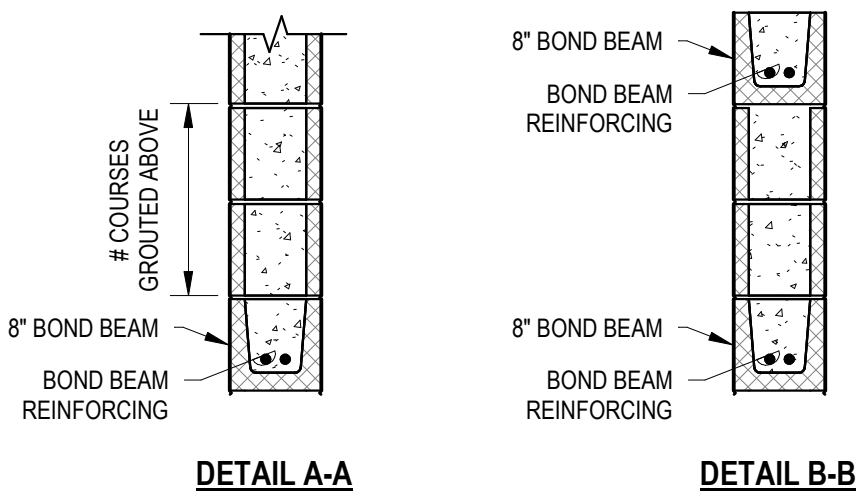

Alt. MASONRY HEADER (MHx) SCHEDULE					
MARK	WALL THICKNESS	BOND BEAM REINF.	JAMB REINF.	#COURSES GROUTED ABOVE	REMARKS
MH1	8" CMU	(1) #5	(2) #5 INT. (2) #5 EXT.	(2)	DETAIL A-A
MH2	8" CMU	(2) #5	(2) #5 INT. (3) #5 EXT.	(2)	DETAIL A-A
MH3	8" CMU	(4) #5	(3) #5 EXT.	(3)	DETAIL B-B

PROJECT TITLE


**WEST
BRUNSWICK
HIGH SCHOOL
NEW BUILDING**

550 WHITEVILLE ROAD N.W.
SHALLOTTE, NC 28470

DSP # : 100
DPI SCHOOL # : 1167

SHEET TITLE

**CLASSROOM ROOF
FRAMING PLAN**

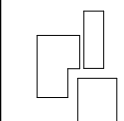

KEY PLAN

ISSUE BLOCK

Mark

Date

Description

1

05.04.20

ADDENDUM 1

04.16.20

ISSUED FOR BIDDING

03.20.20

100% REVIEW SUBMISSION

10.14.19

NC DPI SD SUBMISSION

07.30.19

SD PROGRESS DRAWINGS

07.11.19

NC DPI SD SUBMISSION

Mark

Date

Description

PROJECT NO:

DATE:

SCALE:

DRAWN BY: MBK

PROJ MGR: ALS

S203

COPYRIGHT © 2019

8' 4' 0' 8'
SCALE: 1/8" = 1'-0"

