


Mark	Date	Description
1	05.04.20	ADDENDUM 1
	04.16.20	ISSUED FOR BIDDING
	03.20.20	100% REV. SUBMISSION
	10.14.19	NCDPI DD SUBMISSION
	07.30.19	SD PROGRESS DWGS
	07.11.19	NCDPI SD SUBMISSION


PROJECT NO: 2019082.00
DATE: 10.14.2019
SCALE: 1/4" = 1'-0"

DRAWN BY: HGH PROJ MGR: WAC

E101
COPYRIGHT © 2020

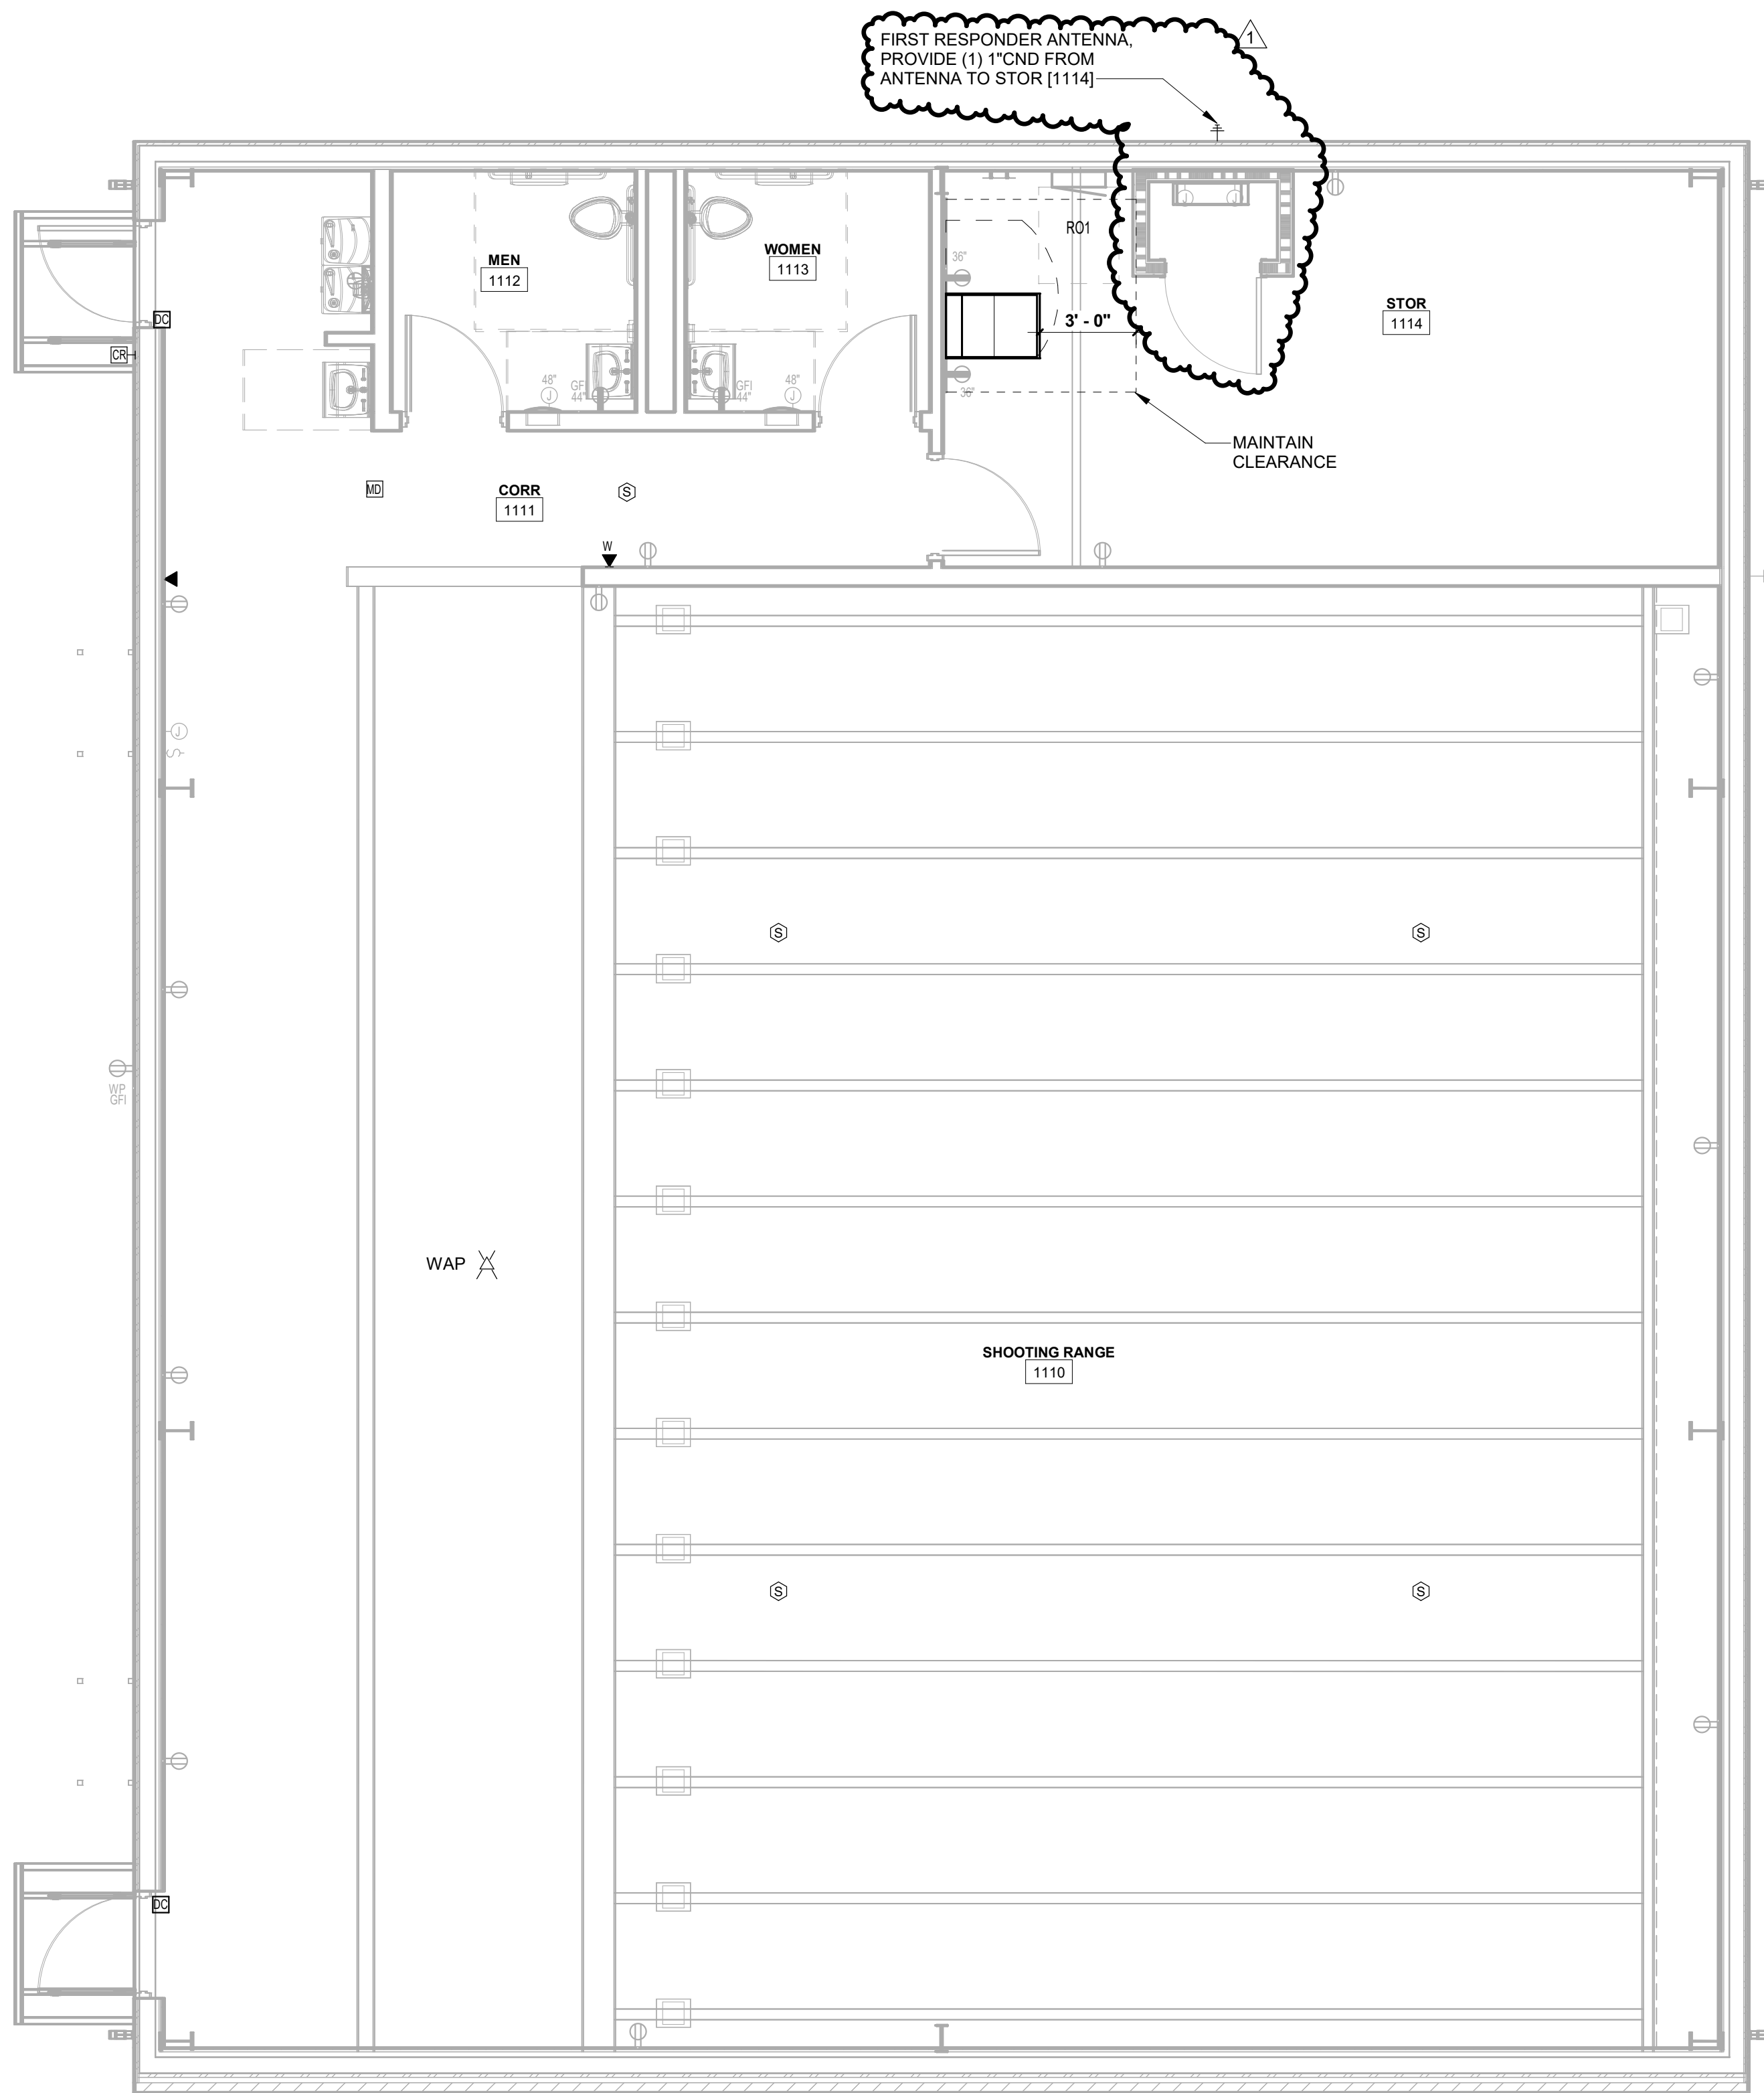

2 ROTC FLOOR PLAN - SYSTEMS
SCALE: 1/4" = 1'-0"

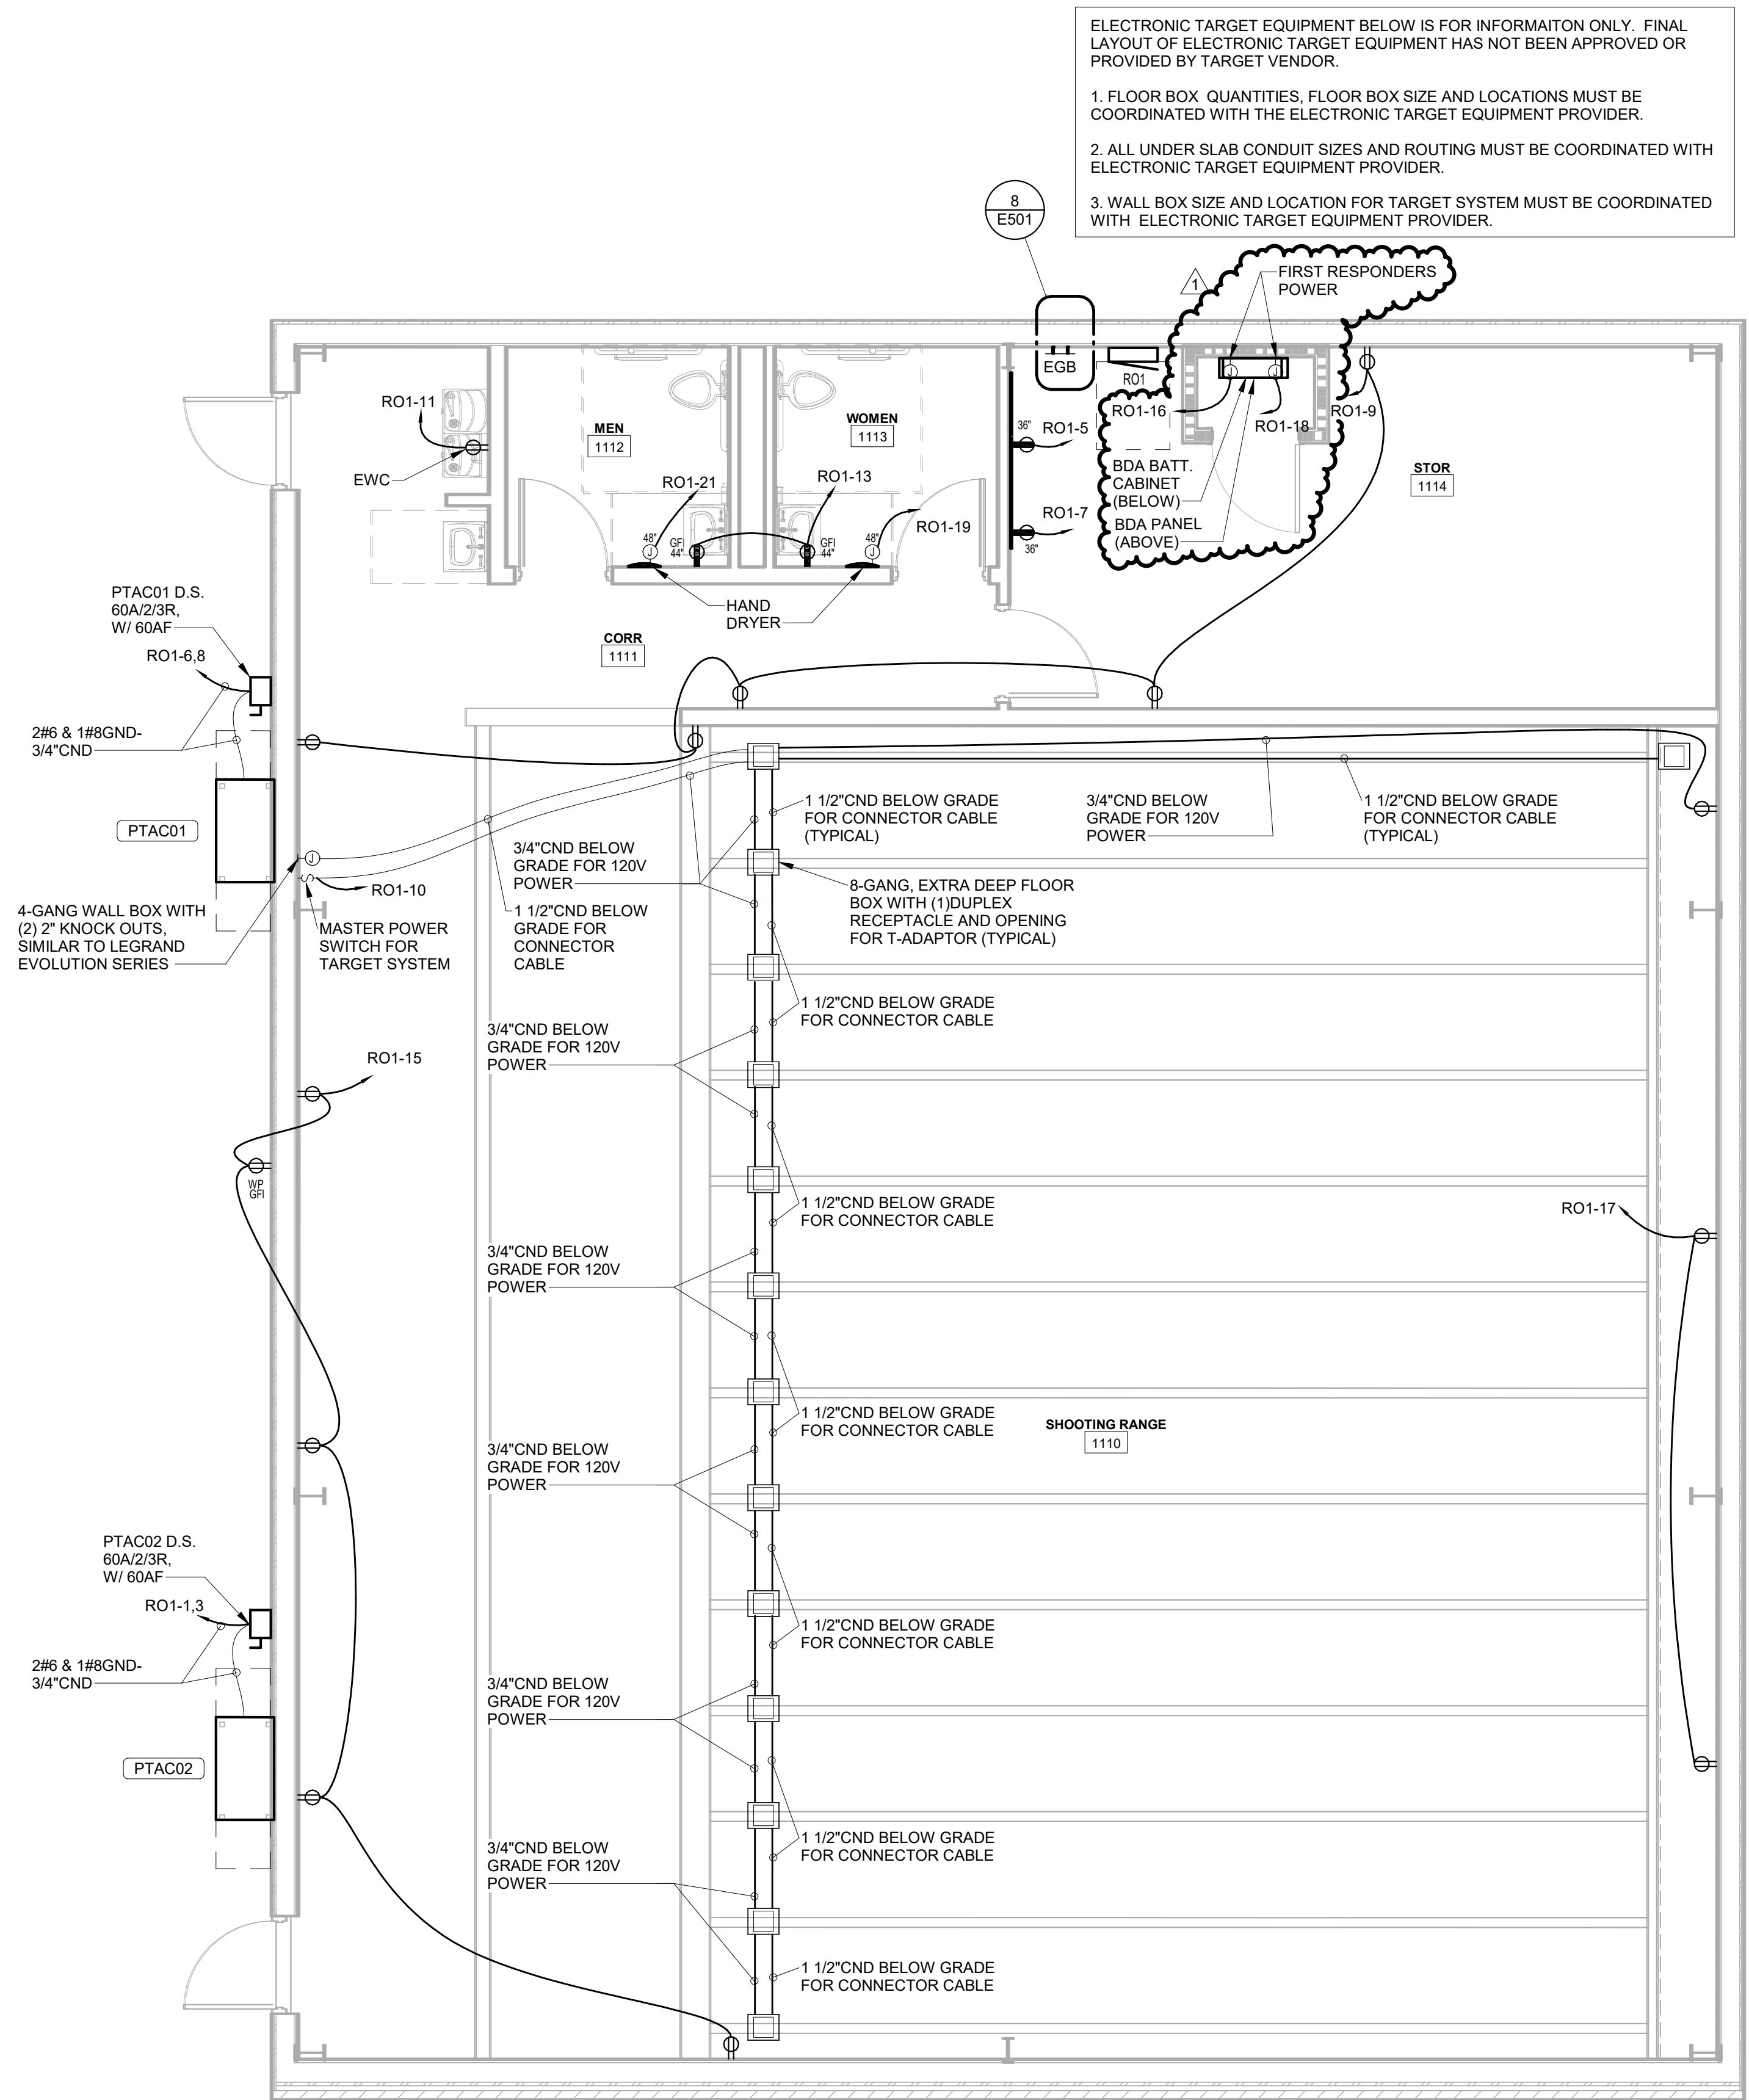

1 ROTC FLOOR PLAN - POWER
AND HVAC POWER
SCALE: 1/4" = 1'-0"

SCALE: 1/4" = 1'-0"

