


IC Government Center 7702-190810

NEW HANOVER COUNTY
GOVERNMENT CENTER
GOVERNMENT CENTER DRIVE
WILMINGTON, NC 28403

LS3P PROJECT: 7702-190810

[illegible]

KEY PLAN:

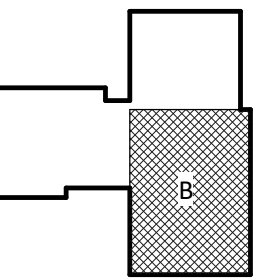

SHEET NAME:
FLOOR PLAN- LEVEL
2- AREA B

ORIGINAL SUBMISSION: 2020.12.16

IRRENT: 2020.12.22

ADDENDUM #1

SHEET:

A-102B

MP SET

DIMENSIONS TO FACE OF PARTITIONS ARE TO FACE OF STUD. FINISHES DEPEND ON FINISH PLANS AND ELEVATIONS ARE NOT SHOWN ON PARTIAL FLOOR PLANS. REFER TO ENLARGED PLANS, ELEVATIONS AND SECTION FOR DETAILS.

LOCATE DOOR OPENINGS "4" FROM NEAREST PERPENDICULAR WALL. FIRE AND SOUND RATED WALLS/PARTITIONS TO BE CONSTRUCTED TIGHT TO STRUCTURE, PIPING, DUCTWORK AND OTHER PENETRATIONS. ALL GAPS FULLY SEALED TO PREVENT LEAKAGE OF AIR OR SOUND.

WHERE PARTITIONS OF DIFFERENT FIRE RATINGS INTERSECT, THE HIGHEST RATED PARTITION SHALL CONTINUE THROUGHOUT. MAINTAIN PARTITION FIRE RATING BEHIND RECESSED FIRE EXTINGUISHING CABINETS.

INSTALL BLOCKING IN PARTITION FOR CASEWORK, WALL MOUNTED EQUIPMENT, TRIM AND RELATED CONSTRUCTION.

AT ANY LOCATION WHERE AN INTERIOR WALL TERMINATES AT AN EXTERIOR WALL OR STAIRWELL, INSTALL BLOCKING AT INTERSECTION OF WALL AND STOREFRONT.

SEE LIFE SAFETY PLANS FOR REQUIRED FIRE SEPARATION WALLS.

SEE SHEET A-003 FOR CONSTRUCTION SUBSYSTEMS AND PARTITION SCHEDULE.

SEE SHEET A-700 THROUGH A-713 FOR INTERIOR ELEVATIONS.

SEE SHEET A-801 THROUGH A-804 FOR FINISH FLOORING, TRANSITIONS, PATTERNS AND WALL PROTECTION.

SEE SHEETS A-401 & A-402 FOR ENLARGED PLANS INDICATING ADDITIONAL DIMENSIONS AND PARTITION TYPES, ACCESSORIES AND MOUNTING HEIGHTS.


SEE STRUCTURAL DRAWINGS FOR DETAIL OF PARTITION JOINTS, JOISTS, JOISTS, JOISTS.

WHERE STRUCTURAL STEEL MEMBERS ARE EXPOSED AND NOT CONCEALED "W/OTHER CONSTRUCTION, PAINT FINISH TO MATCH STOREFRONT" CURTAIN WALL FRAME SYSTEMS, TYP.

EXPLODE WALL BOARD ON EXTERIOR WALLS ALL PART OF CORE & SHELL PLANE.

INSTALL PT WOOD BLOCKING IN WALLS AT SCREW LOCATIONS. SEE AW DRAWINGS.

1. ALL NON-DESIGNATED PARTITIONS SHALL BE TYPE 2A.
2. THE BACKER BOARD SHALL BE USED IN ALL LOCATIONS TO RECEIVE THE FINISHES.
3. REFER TO FINISH SCHEDULE FOR INTERFERENCE DETAIL.
4. CONTRACTOR SHALL COORDINATE WALLS WITH MECHANICAL DUCTWORK PRIOR TO FABRICATION OF PARTITION WALLS.
5. SHOULD CONDITIONS OCCUR WHERE A WALL IS UNABLE TO GO STRAIGHT UP TO THE CEILING DUE TO INTERFERENCE WITH MECHANICAL, ETC., THE PARTITION (GYPSUM BOARD AND FRAMING) MAY JOG HORIZONTALLY ABOVE THE CEILING TO AVOID THE PROBLEM. RATED WALL INTEGRITY SHALL BE MAINTAINED.
6. WHERE STUDS EXTEND TO STRUCTURE AND GYPSUM WALLBOARD AND SOUND MECHANICAL PARTITION BLANKET MEET AT THE CEILING FINISH CEILING, CAP OFF PARTITION FINISHES WITH A RUNNER CHANNEL WHEN CEILING PLENUM IS USED AS A RETURN AIR PLENUM.
7. DIMENSIONAL CONFLICTS BETWEEN PARTITION TYPES AND THE ARCHITECTURAL FLOOR PLANS SHALL BE BROUGHT TO THE ATTENTION OF THE ARCHITECT.
8. SEE LIFE SAFETY PLANS FOR THE LOCATIONS OF SMOKE BARRIERS, SMOKE PARTITIONS AND FIRE-RATED PARTITIONS.
9. REFER TO MECHANICAL DRAWINGS FOR SMOKE BARRIERS, SMOKE PARTITIONS - CURRENT EDITION FOR SPECIFIC CONSTRUCTION REQUIREMENTS OF U.L. LISTED ASSEMBLIES. REFER TO MECHANICAL, ELECTRICAL AND PLUMBING DRAWINGS FOR PARTIAL U.L. LISTED PENETRATIONS THROUGH FIRE-RATED ASSEMBLIES. CONTRACTOR SHALL BE RESPONSIBLE FOR PROVIDING APPROPRIATE PROJECT-SPECIFIC U.L. LISTED ASSEMBLIES FOR PENETRATIONS.
10. REFER TO DETAIL MECH. DWGS. FOR TYPE WALL FRAMING FOR FIRE DAMPERS IN RATED WALLS. COORDINATE EXACT FRAMING REQUIREMENTS WITH FIRE DAMPER MANUFACTURER. (CONTRACTOR SHALL PROVIDE PARTIAL U.L. LISTED ASSEMBLY WITH MECHANICAL PRIME CONTRACTOR PRIOR TO COMMENCING PARTITION CONSTRUCTION).

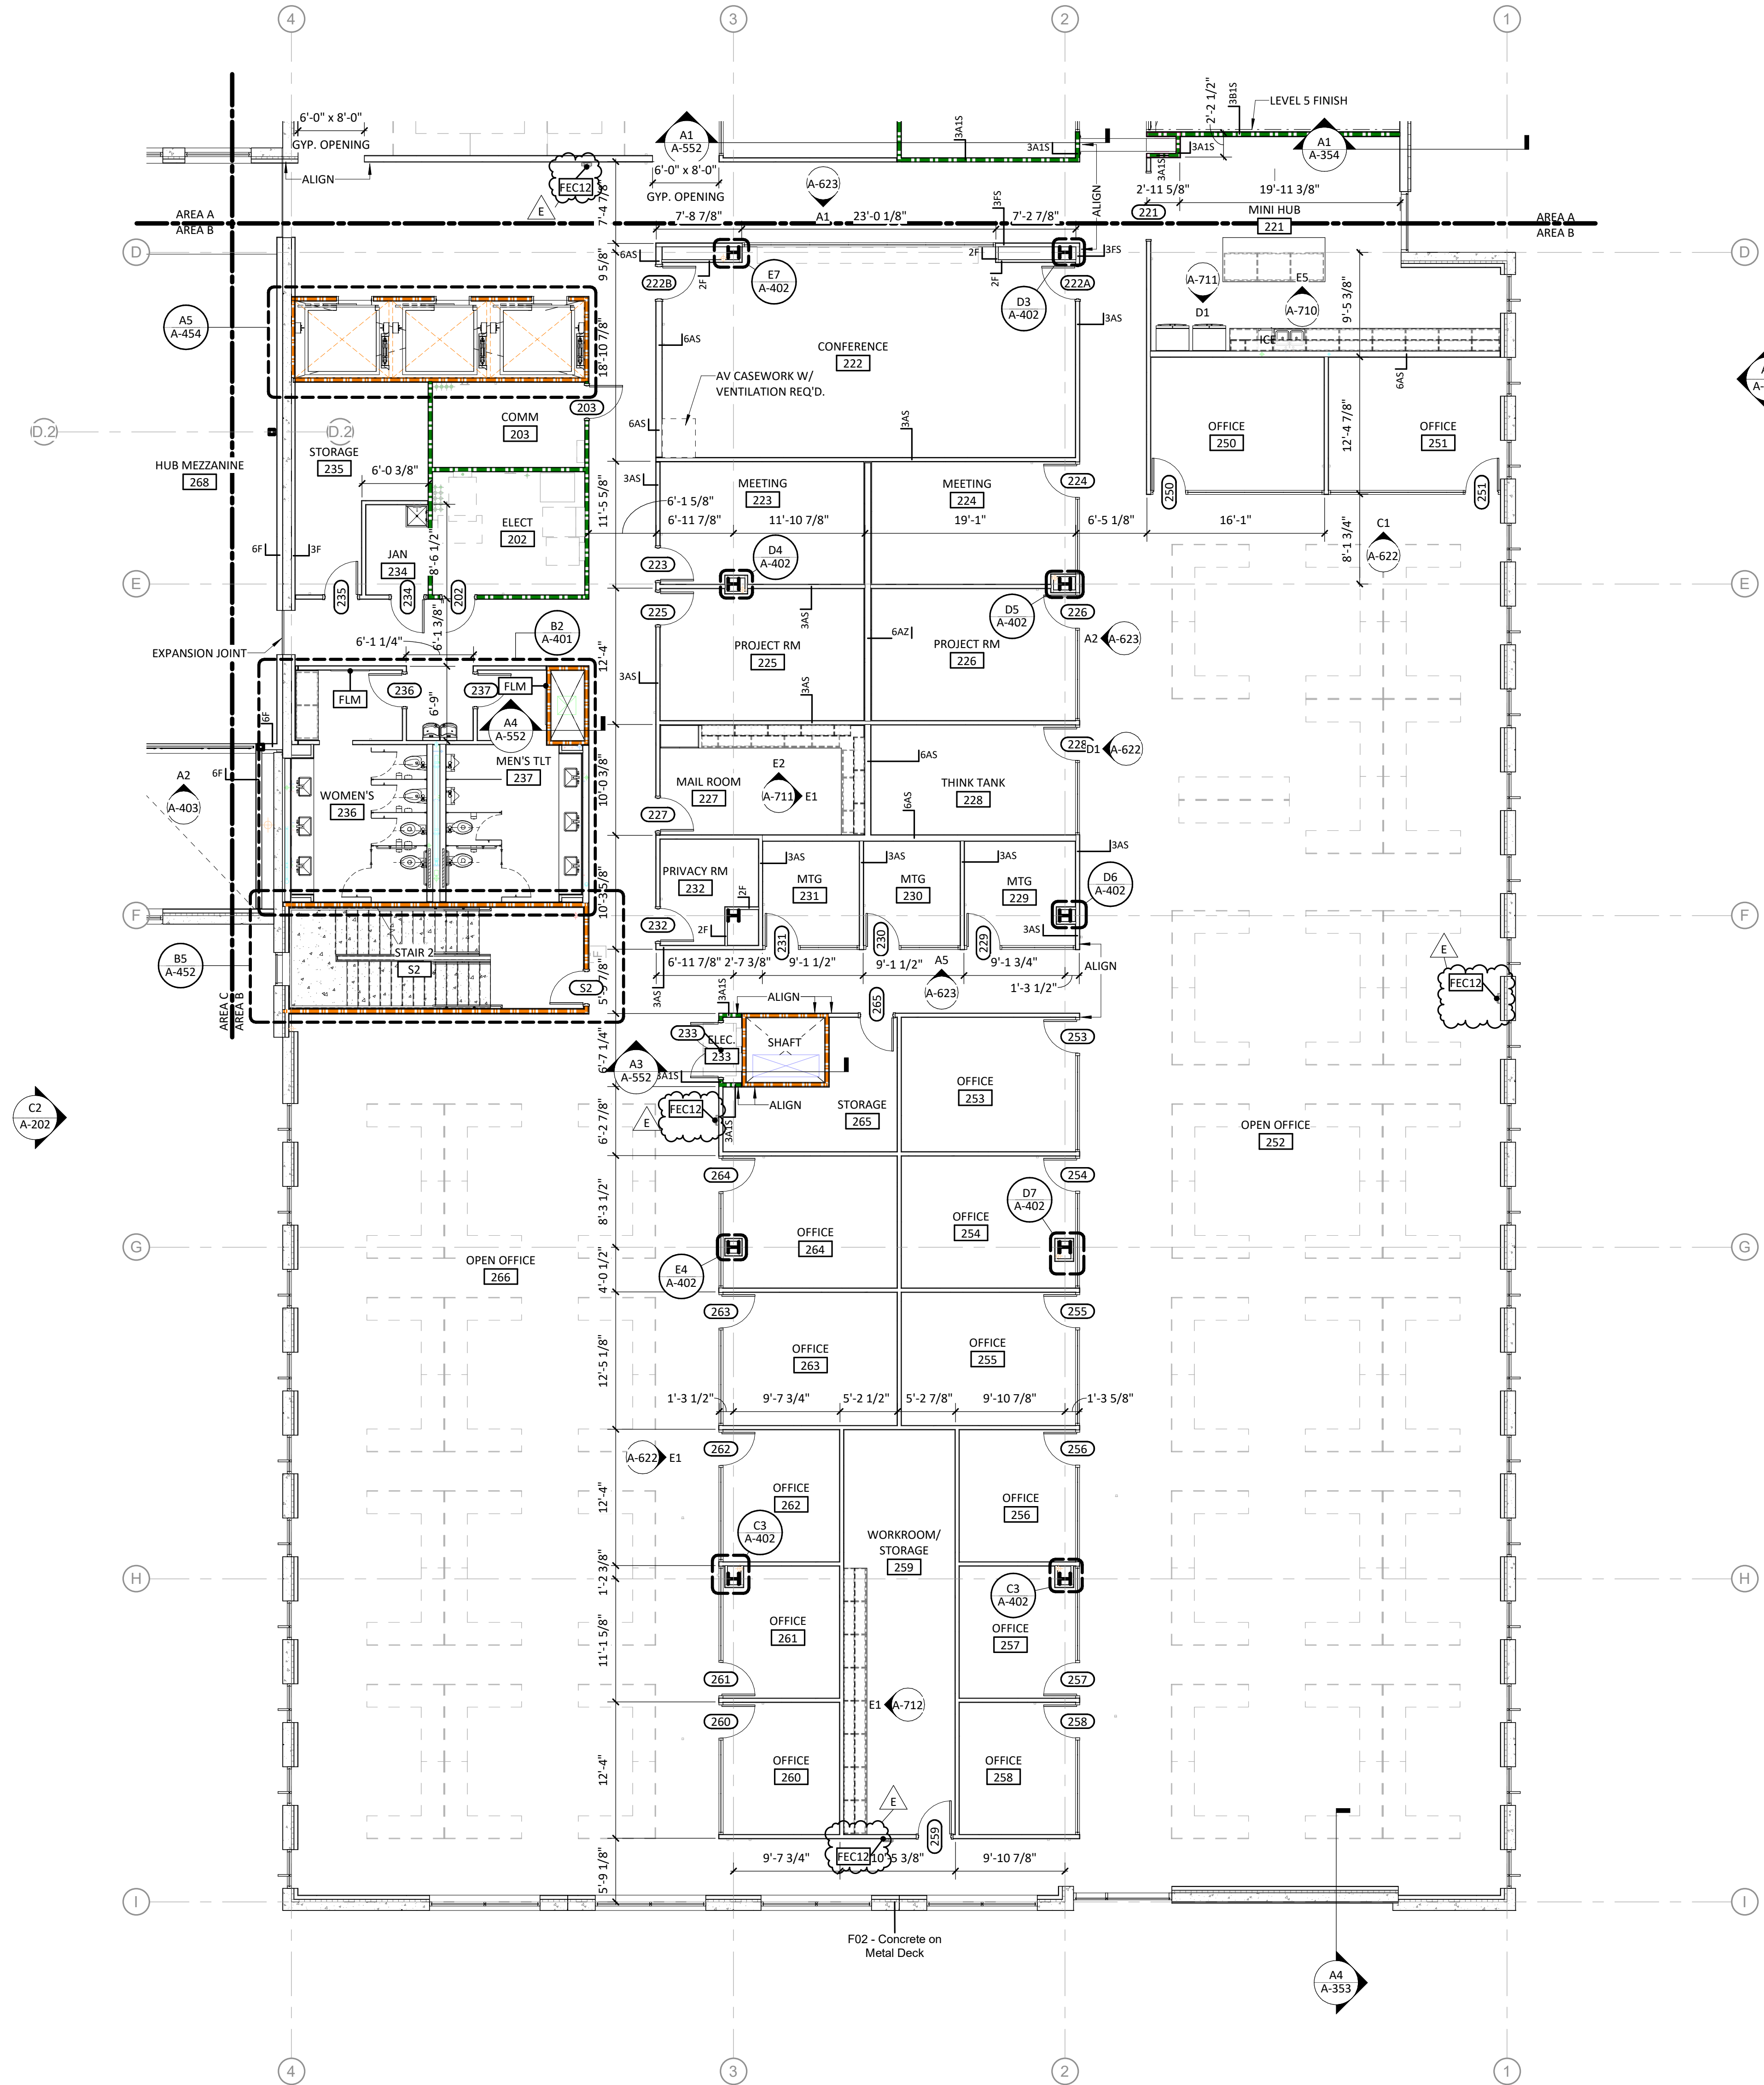

A1 A-102B	FLOOR PLAN- PARTIAL- LEVEL 2 - AREA B	1/8" = 1'-0"
--------------	---------------------------------------	--------------