

THE LINE SHOWN ABOVE IS  
BASED ON THE FOLLOWING SIZE  
THIS DRAWING IS FOR THE  
PROJECT ONLY

E

D

C

B

A

12/22/2020 2:29:11 PM

1


2

3


4

5


6

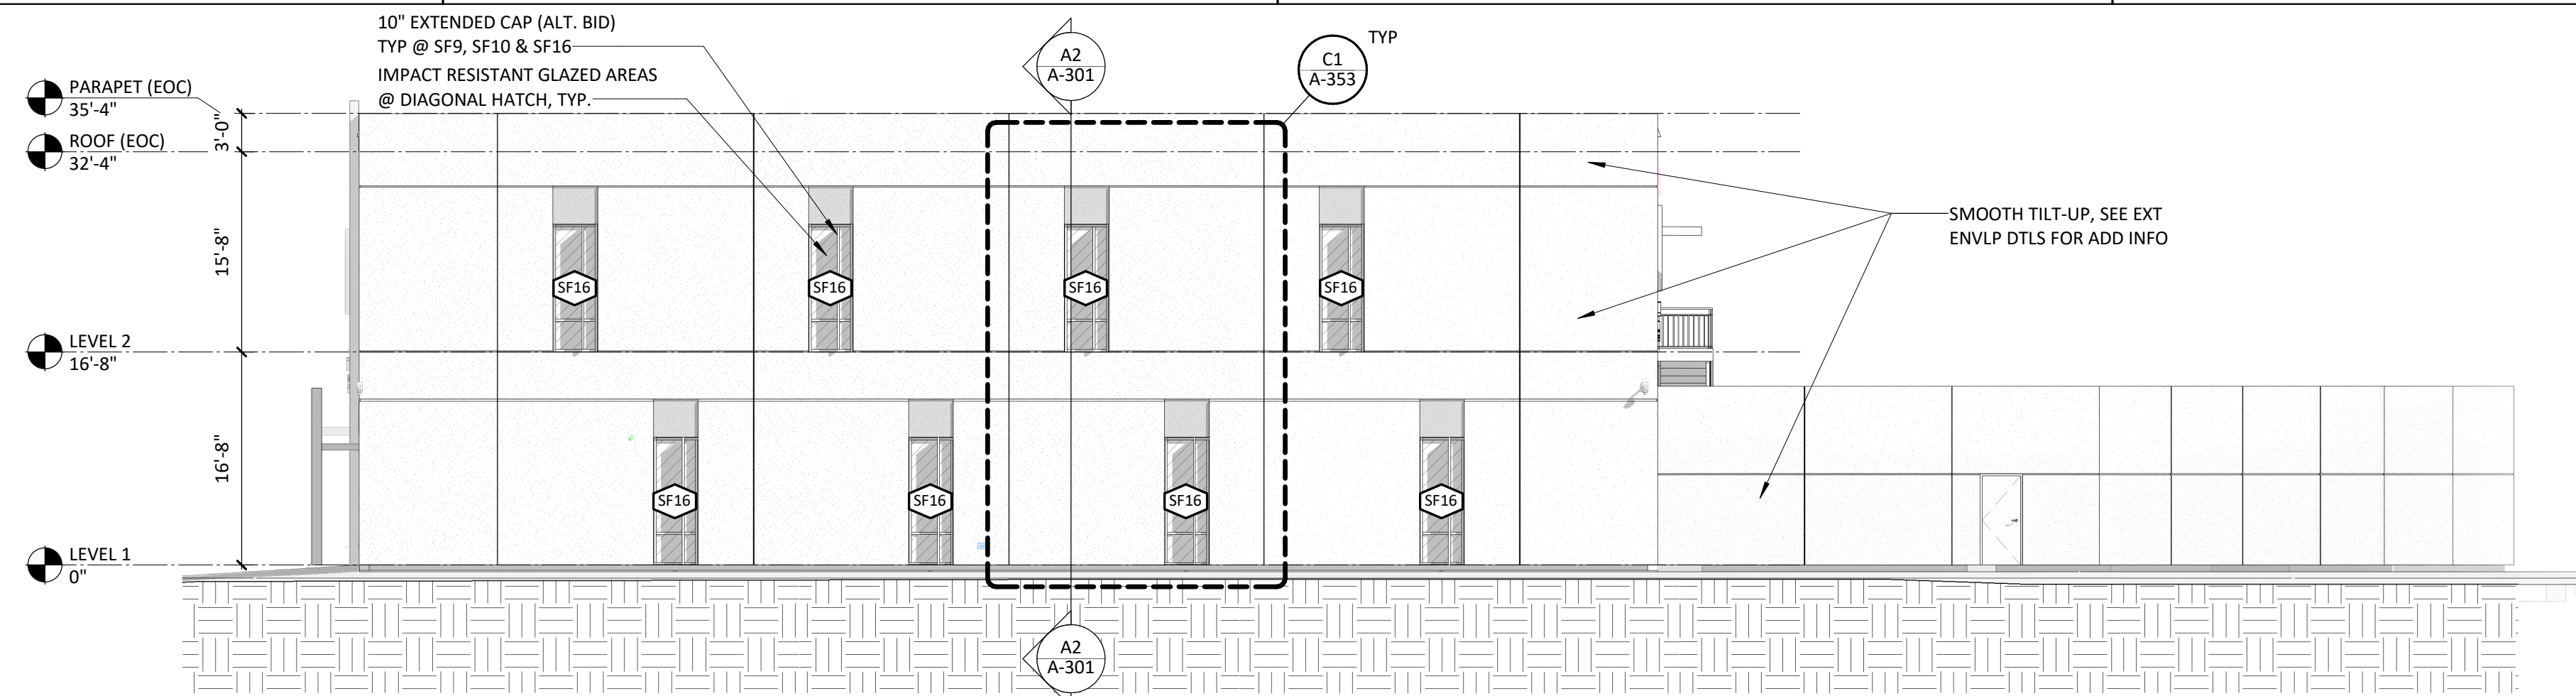

E3  
A-202  
EXTERIOR ELEVATION - WEST (EOC)  
3/32" = 1'-0"

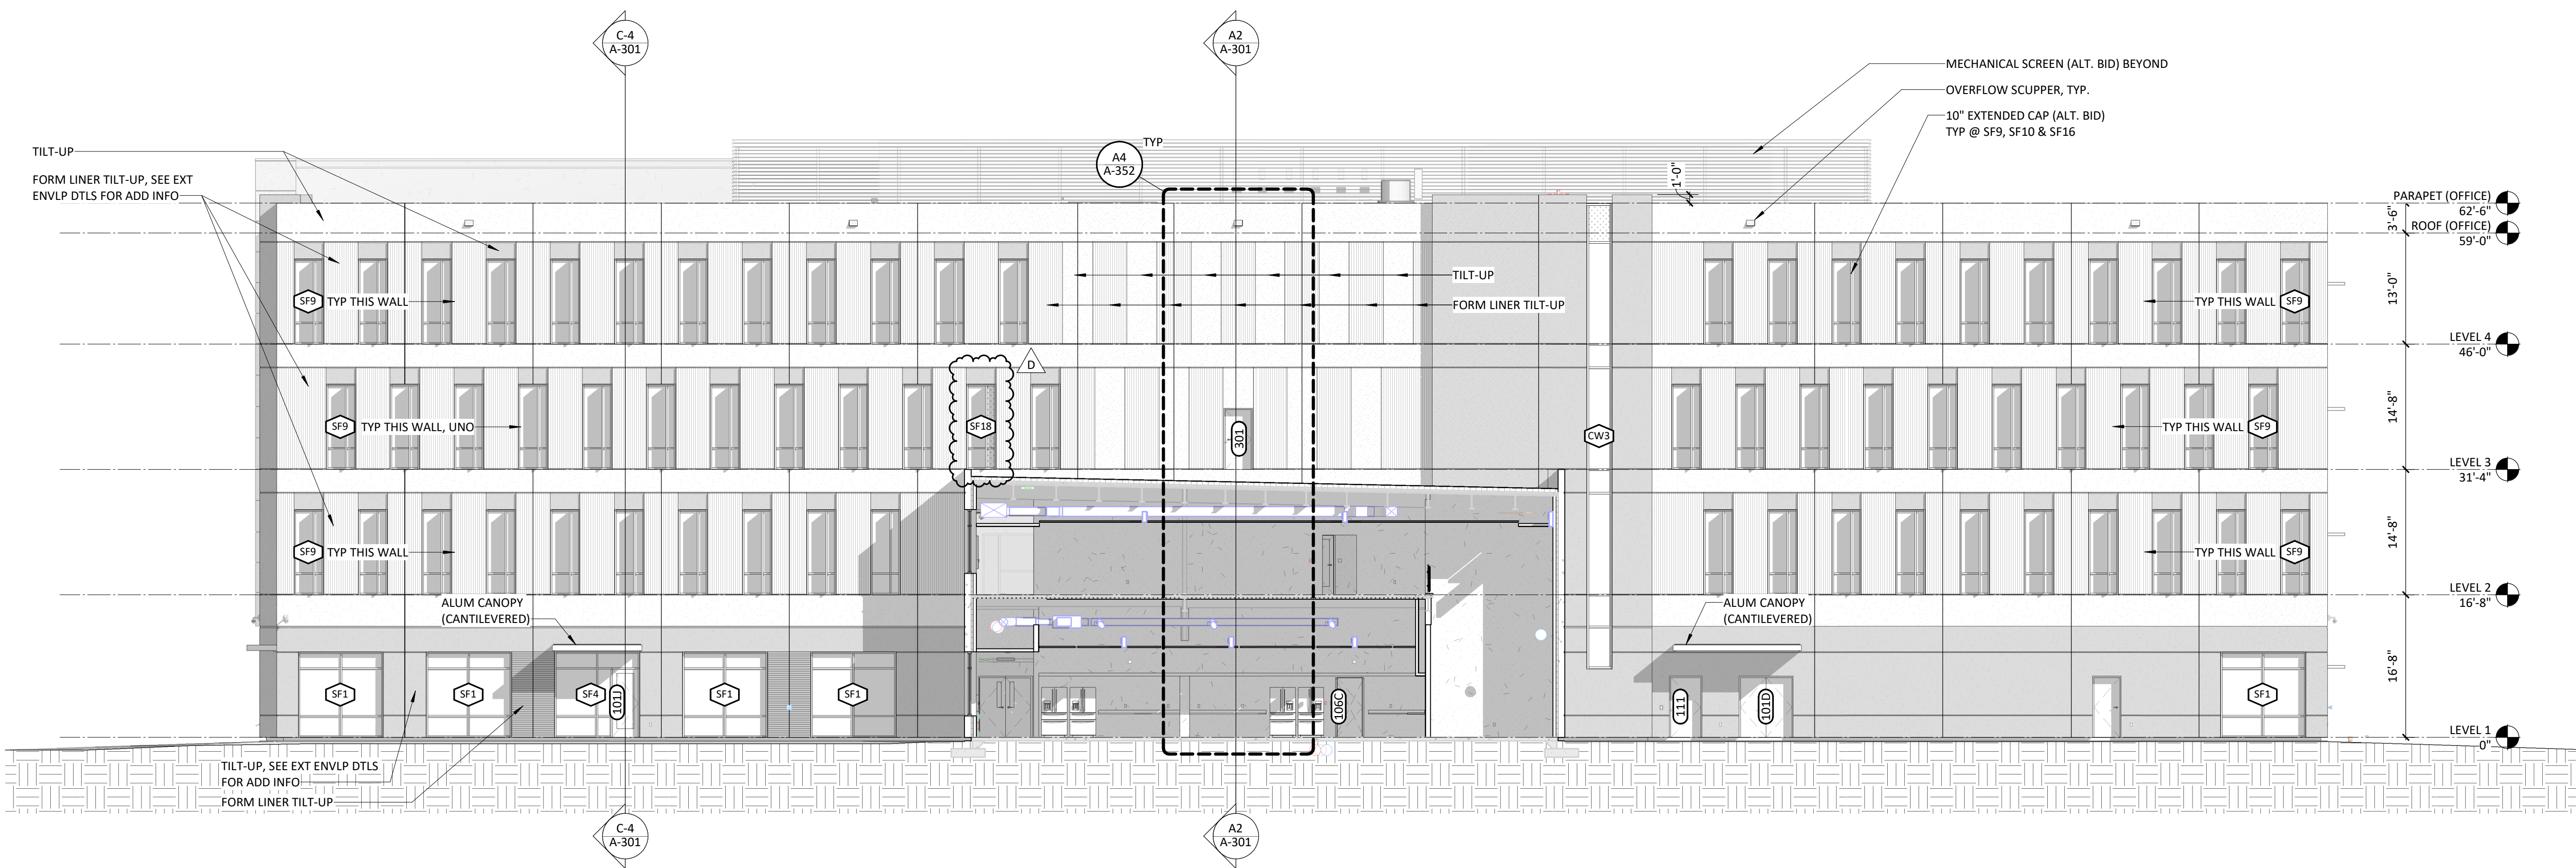

C2  
A-202  
EXTERIOR ELEVATION - WEST (OFFICE)  
3/32" = 1'-0"

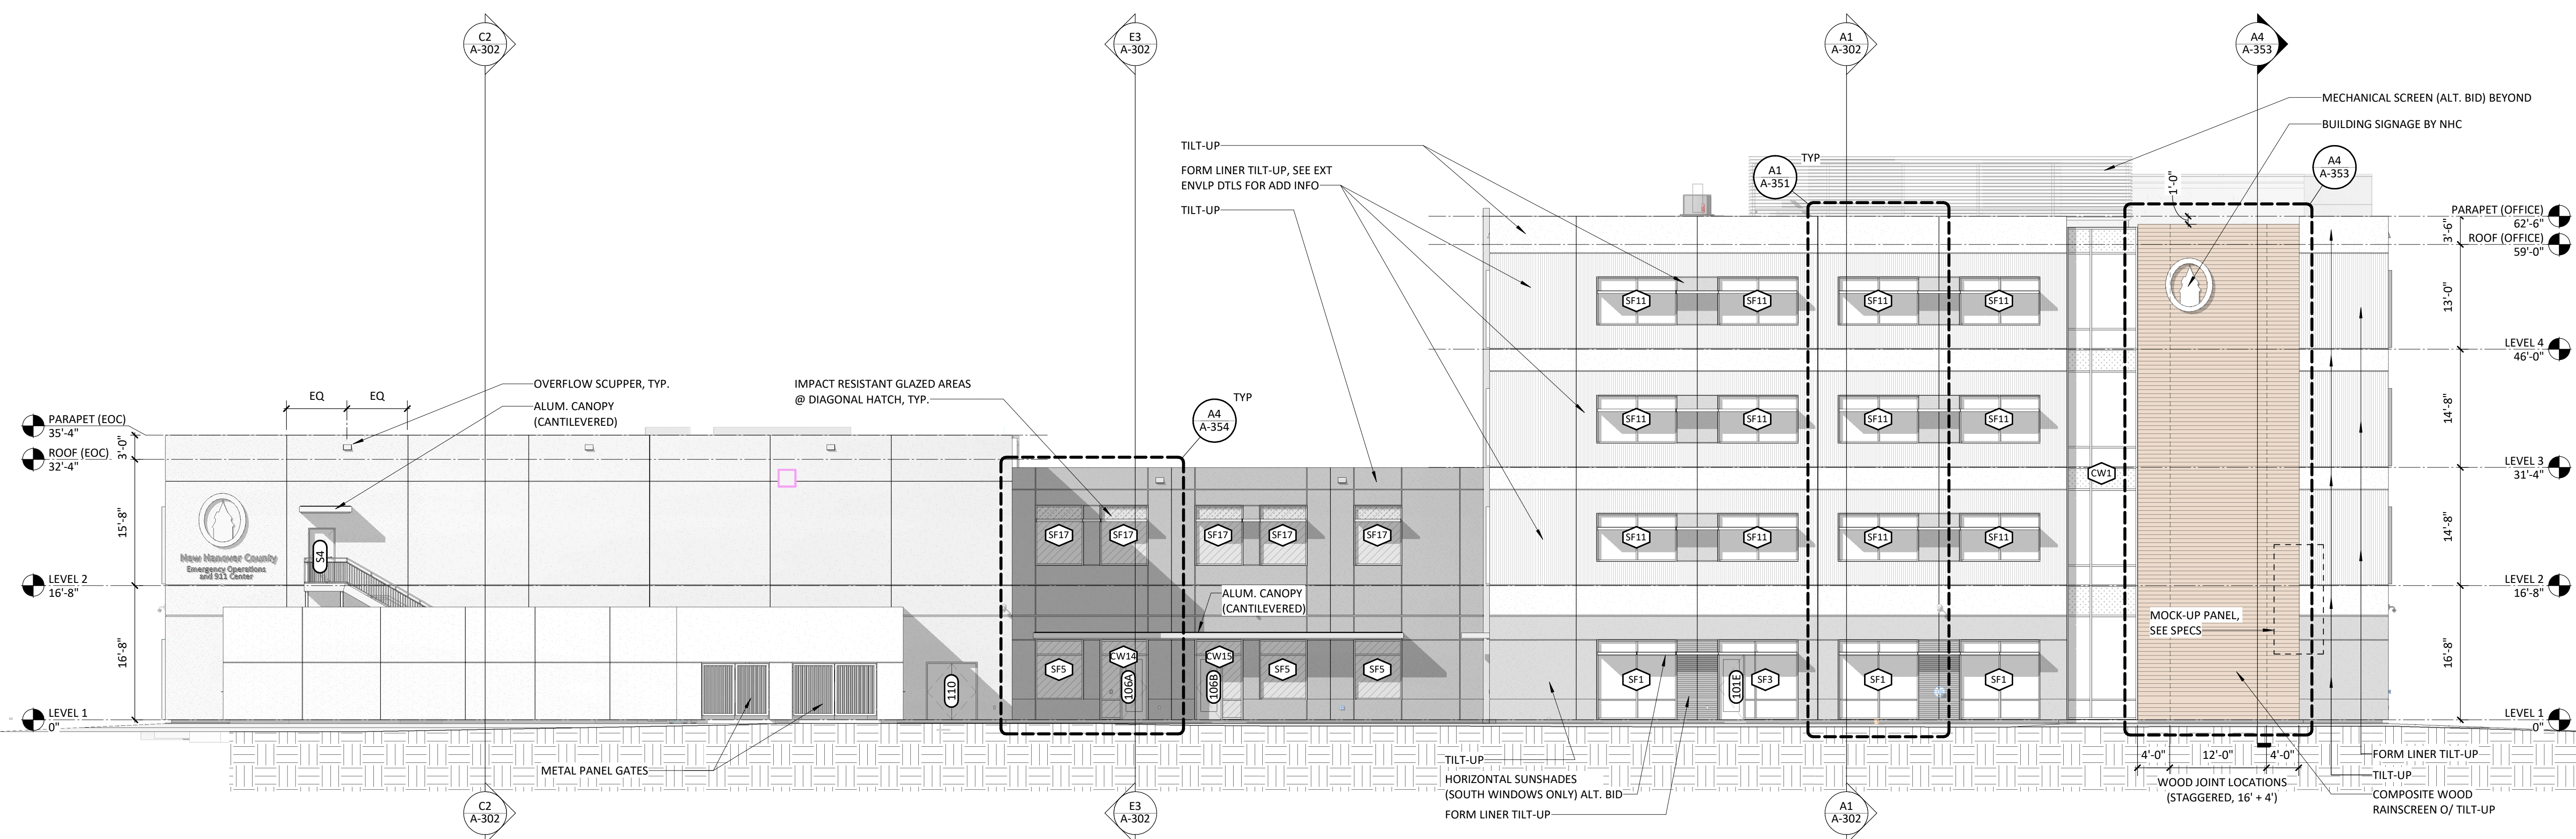

A2  
A-202  
EXTERIOR ELEVATION - SOUTH  
3/32" = 1'-0"



CAPE FEAR FD STONEWATER



101 NORTH THIRD STREET, SUITE 500  
WILMINGTON, NORTH CAROLINA 28401  
TEL. 910.790.9901 FAX. 910.790.3111  
WWW.LS3P.COM



NOT FOR  
CONSTRUCTION

NHC Government Center 7702-190810

NEW HANOVER COUNTY  
GOVERNMENT CENTER  
GOVERNMENT CENTER DRIVE  
WILMINGTON, NC 28403

LS3P PROJECT: 7702-190810

A	DATE	DESCRIPTION
A	2020.08.18	C+S DESIGN DEVELOPMENT
B	2020.10.16	C+S PERMIT SET
C	2020.12.16	GMP SET
D	2020.12.22	ADDENDUM #1

SHEET NAME:  
EXTERIOR  
ELEVATIONS

ORIG SUBMISSION: 2020.12.16  
CURRENT: 2020.12.22  
ADDENDUM #1

SHEET:  
A-202

GMP SET