

THE LINE SHOWN ABOVE IS
A FACILITY OVERHANGING THE
PROPERTY LINE AND IS NOT
TO BE CONSIDERED AS A
PART OF THE PROJECT.

E


D

C


B

A

12/22/2020 2:30:02 PM
A1
A-355

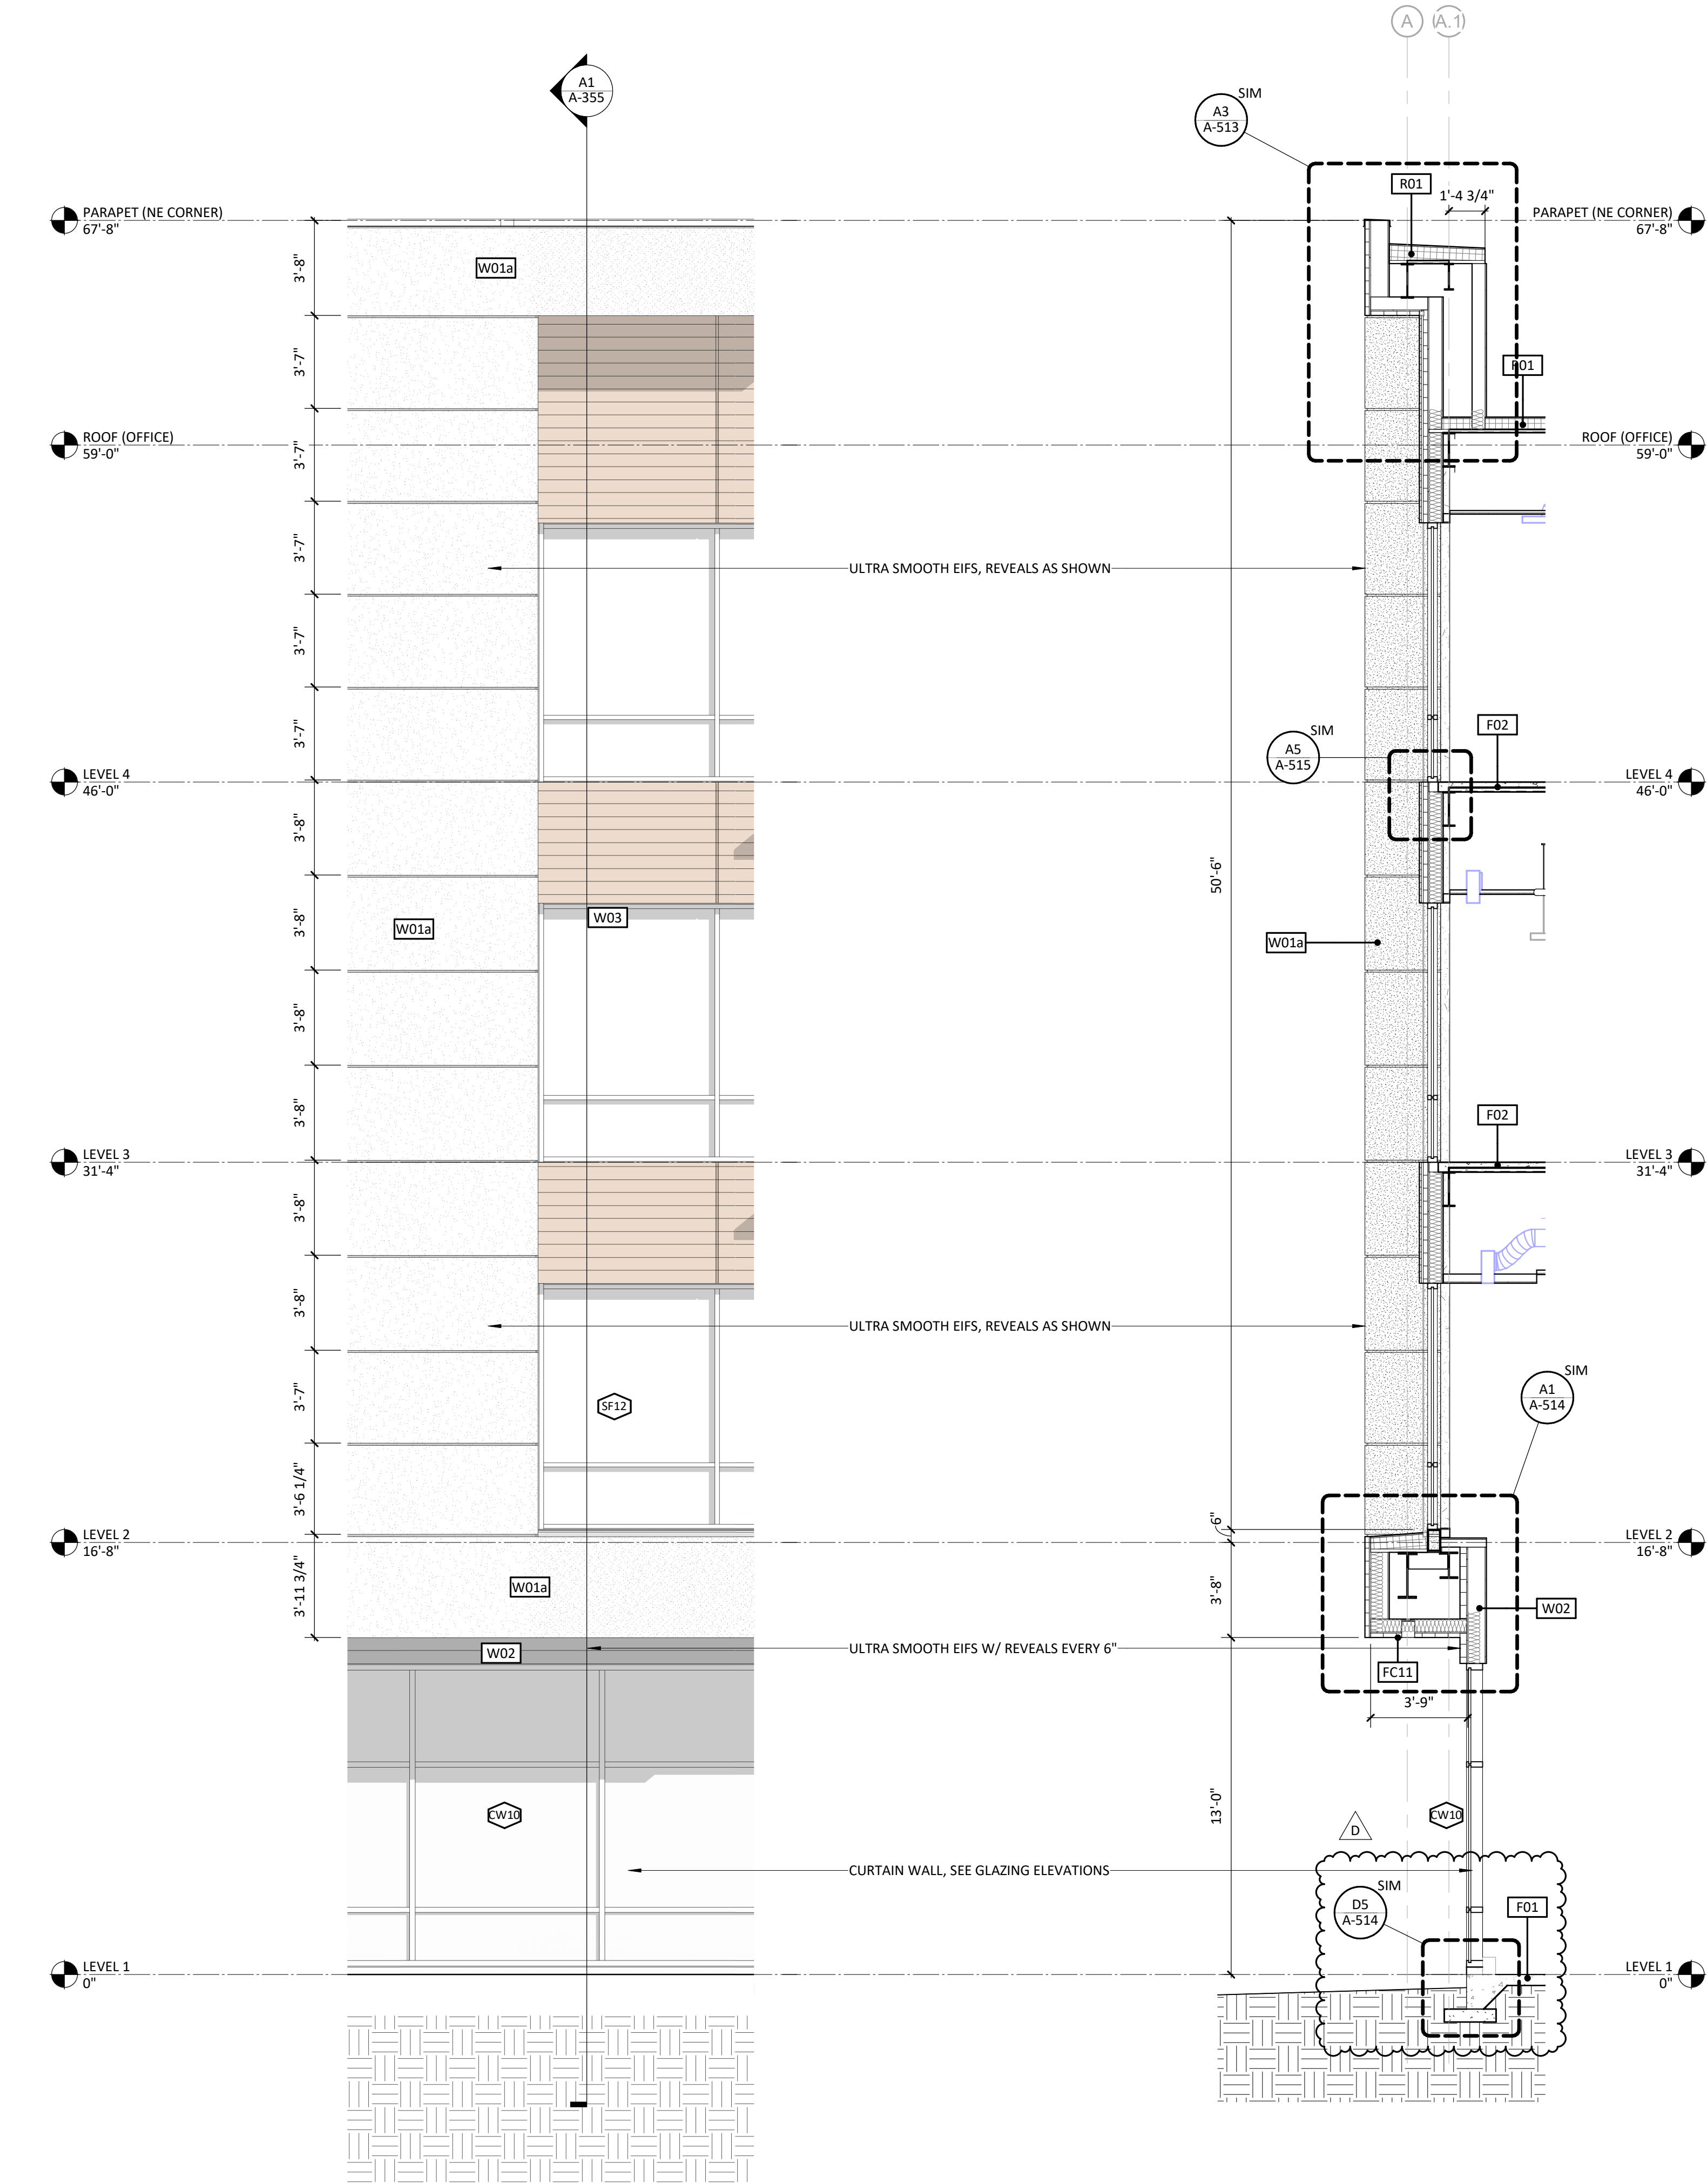

1/4" = 1'-0"

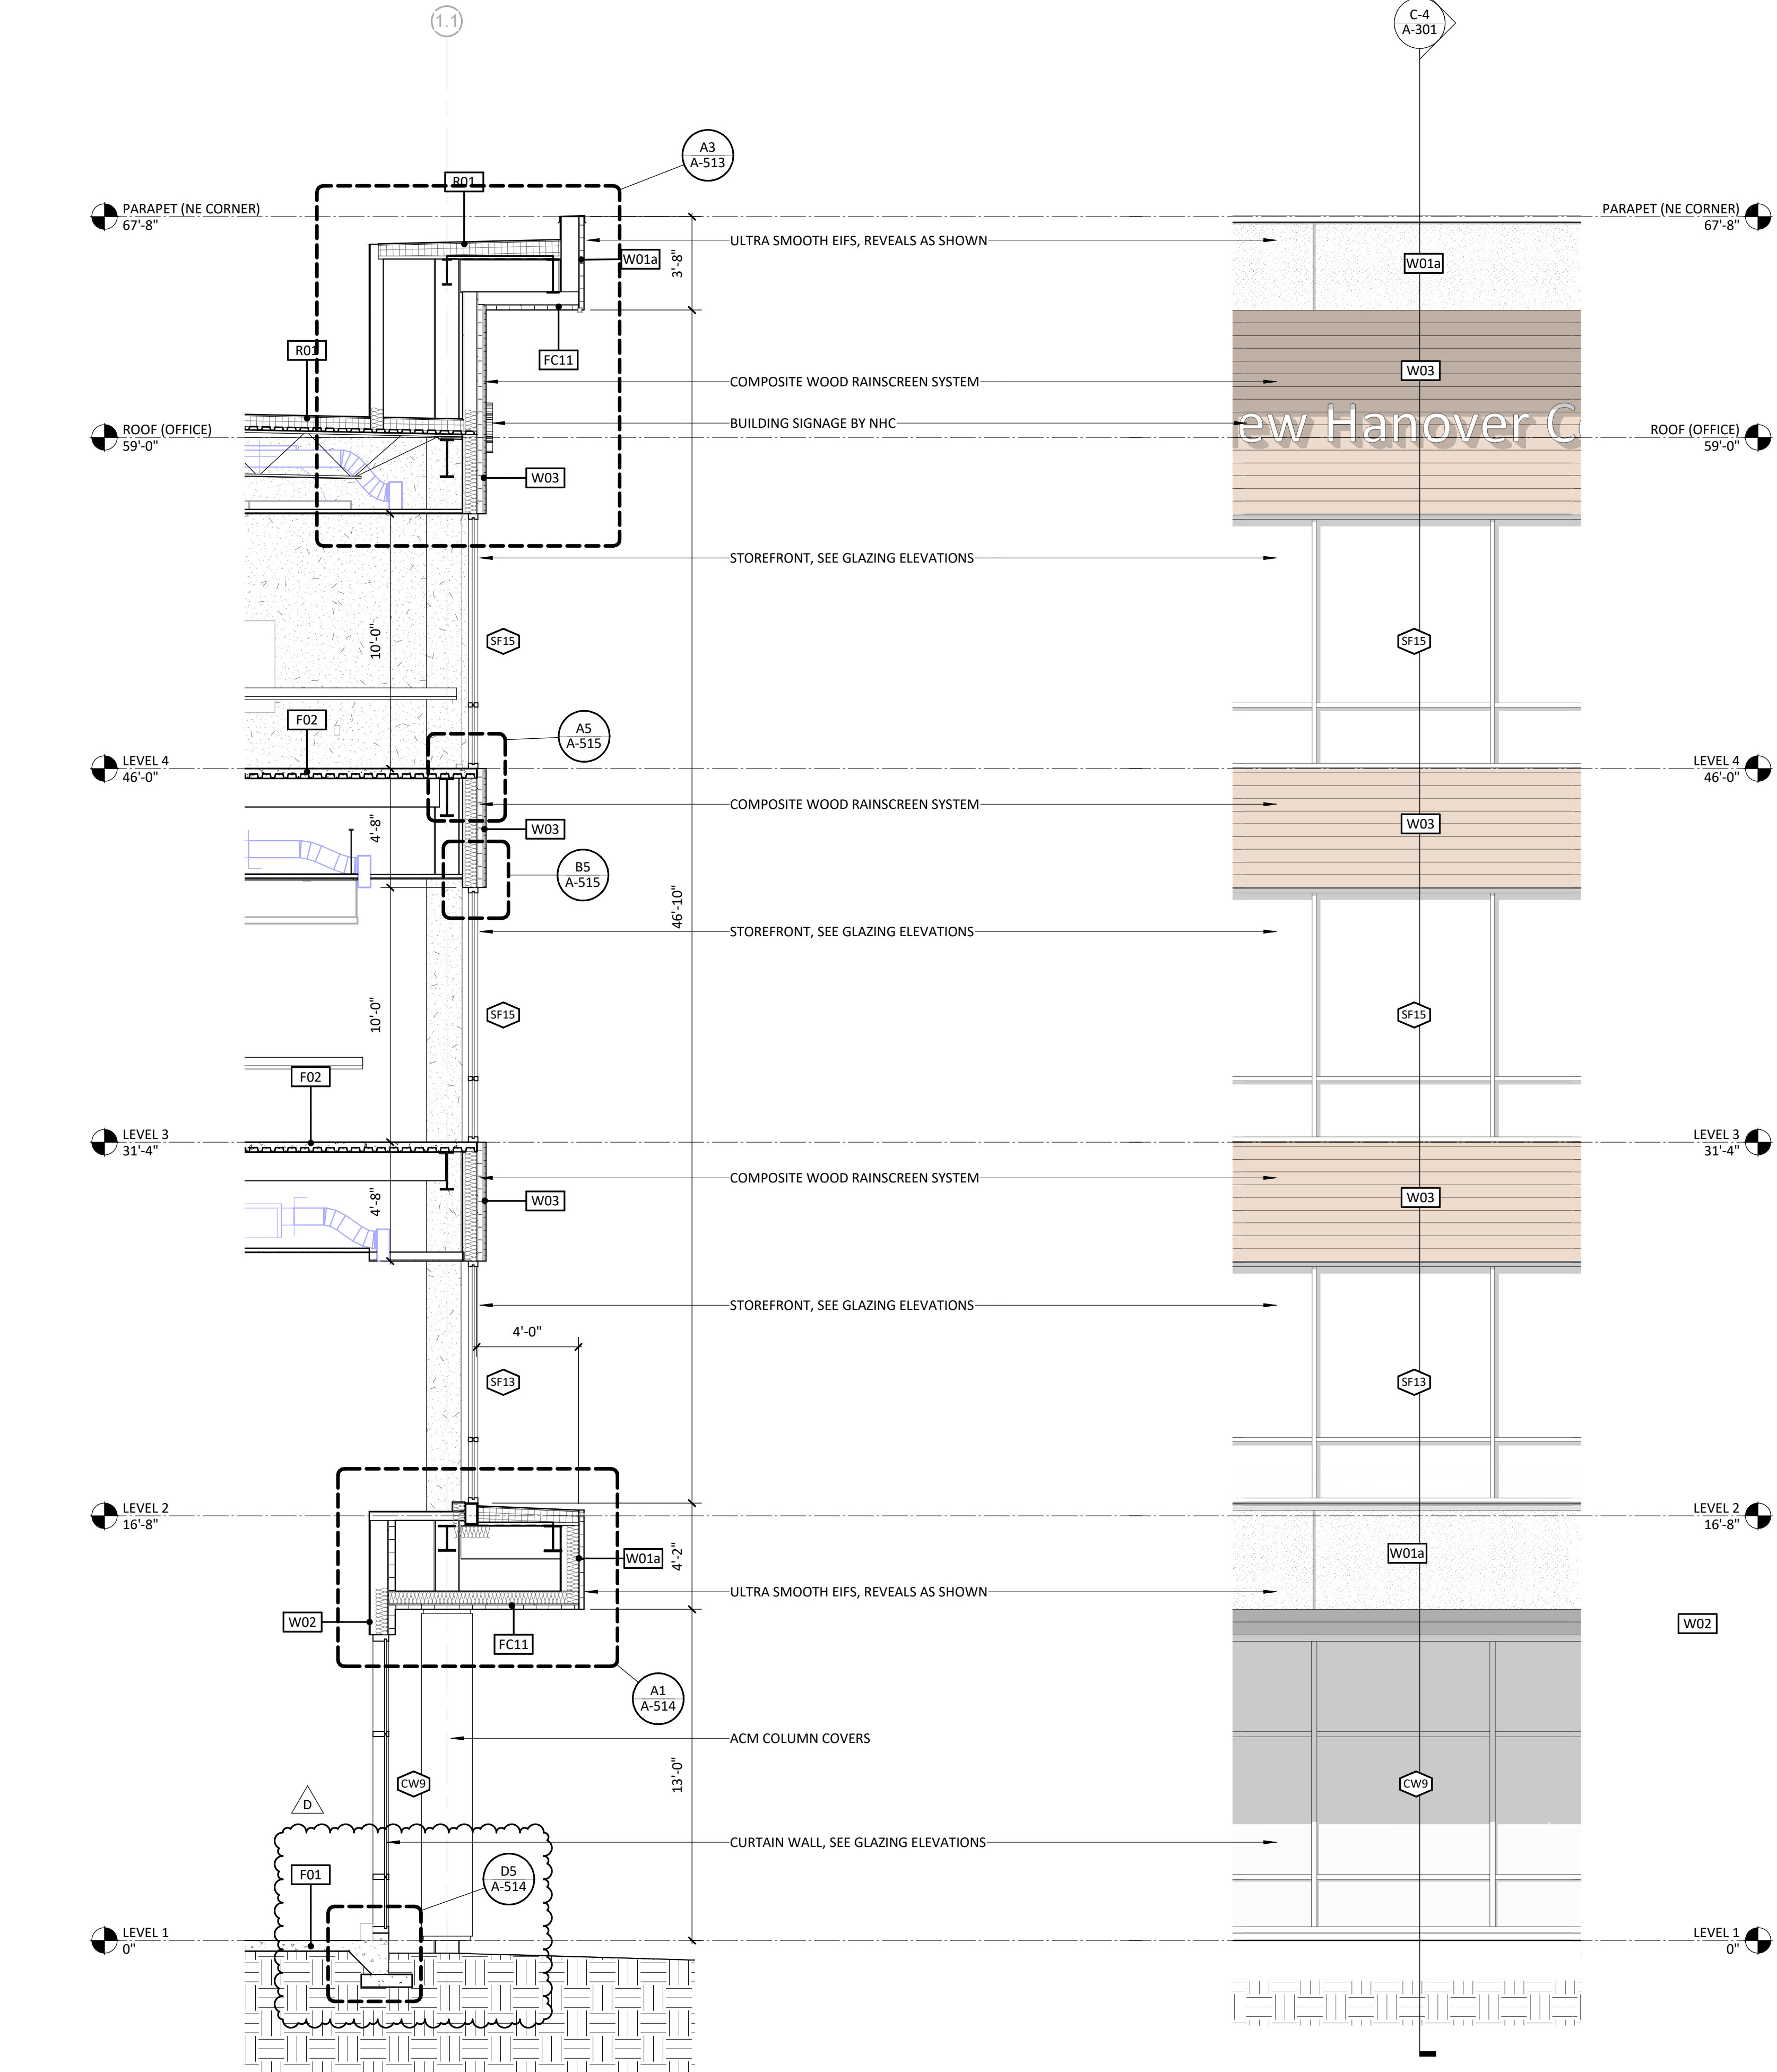

A4
A-355

WALL SECTION - NE CORNER (EAST)

1/4" = 1'-0"



CAPE FEAR FD STONEWATER



101 NORTH THIRD STREET, SUITE 500
WILMINGTON, NORTH CAROLINA 28401
TEL. 910.790.9901 FAX. 910.790.3111
WWW.LS3P.COM



NOT FOR
CONSTRUCTION

NHC Government Center 7702-190810

**NEW HANOVER COUNTY
GOVERNMENT CENTER**
GOVERNMENT CENTER DRIVE
WILMINGTON, NC 28403
LS3P PROJECT: 7702-190810

A	DATE	DESCRIPTION
A	2020.08.18	C-5 DESIGN DEVELOPMENT
B	2020.10.16	C-5 PERMIT SET
C	2020.12.16	GMP SET
D	2020.12.22	ADDENDUM #1

SHEET NAME:
EXTERIOR ENVELOPE
DETAILS

ORIG SUBMISSION: 2020.12.16
CURRENT: 2020.12.22
ADDENDUM #1

SHEET:
A-355

GMP SET