




BOLLARD DETAIL SCALE: 3/4"=1'-0" 4

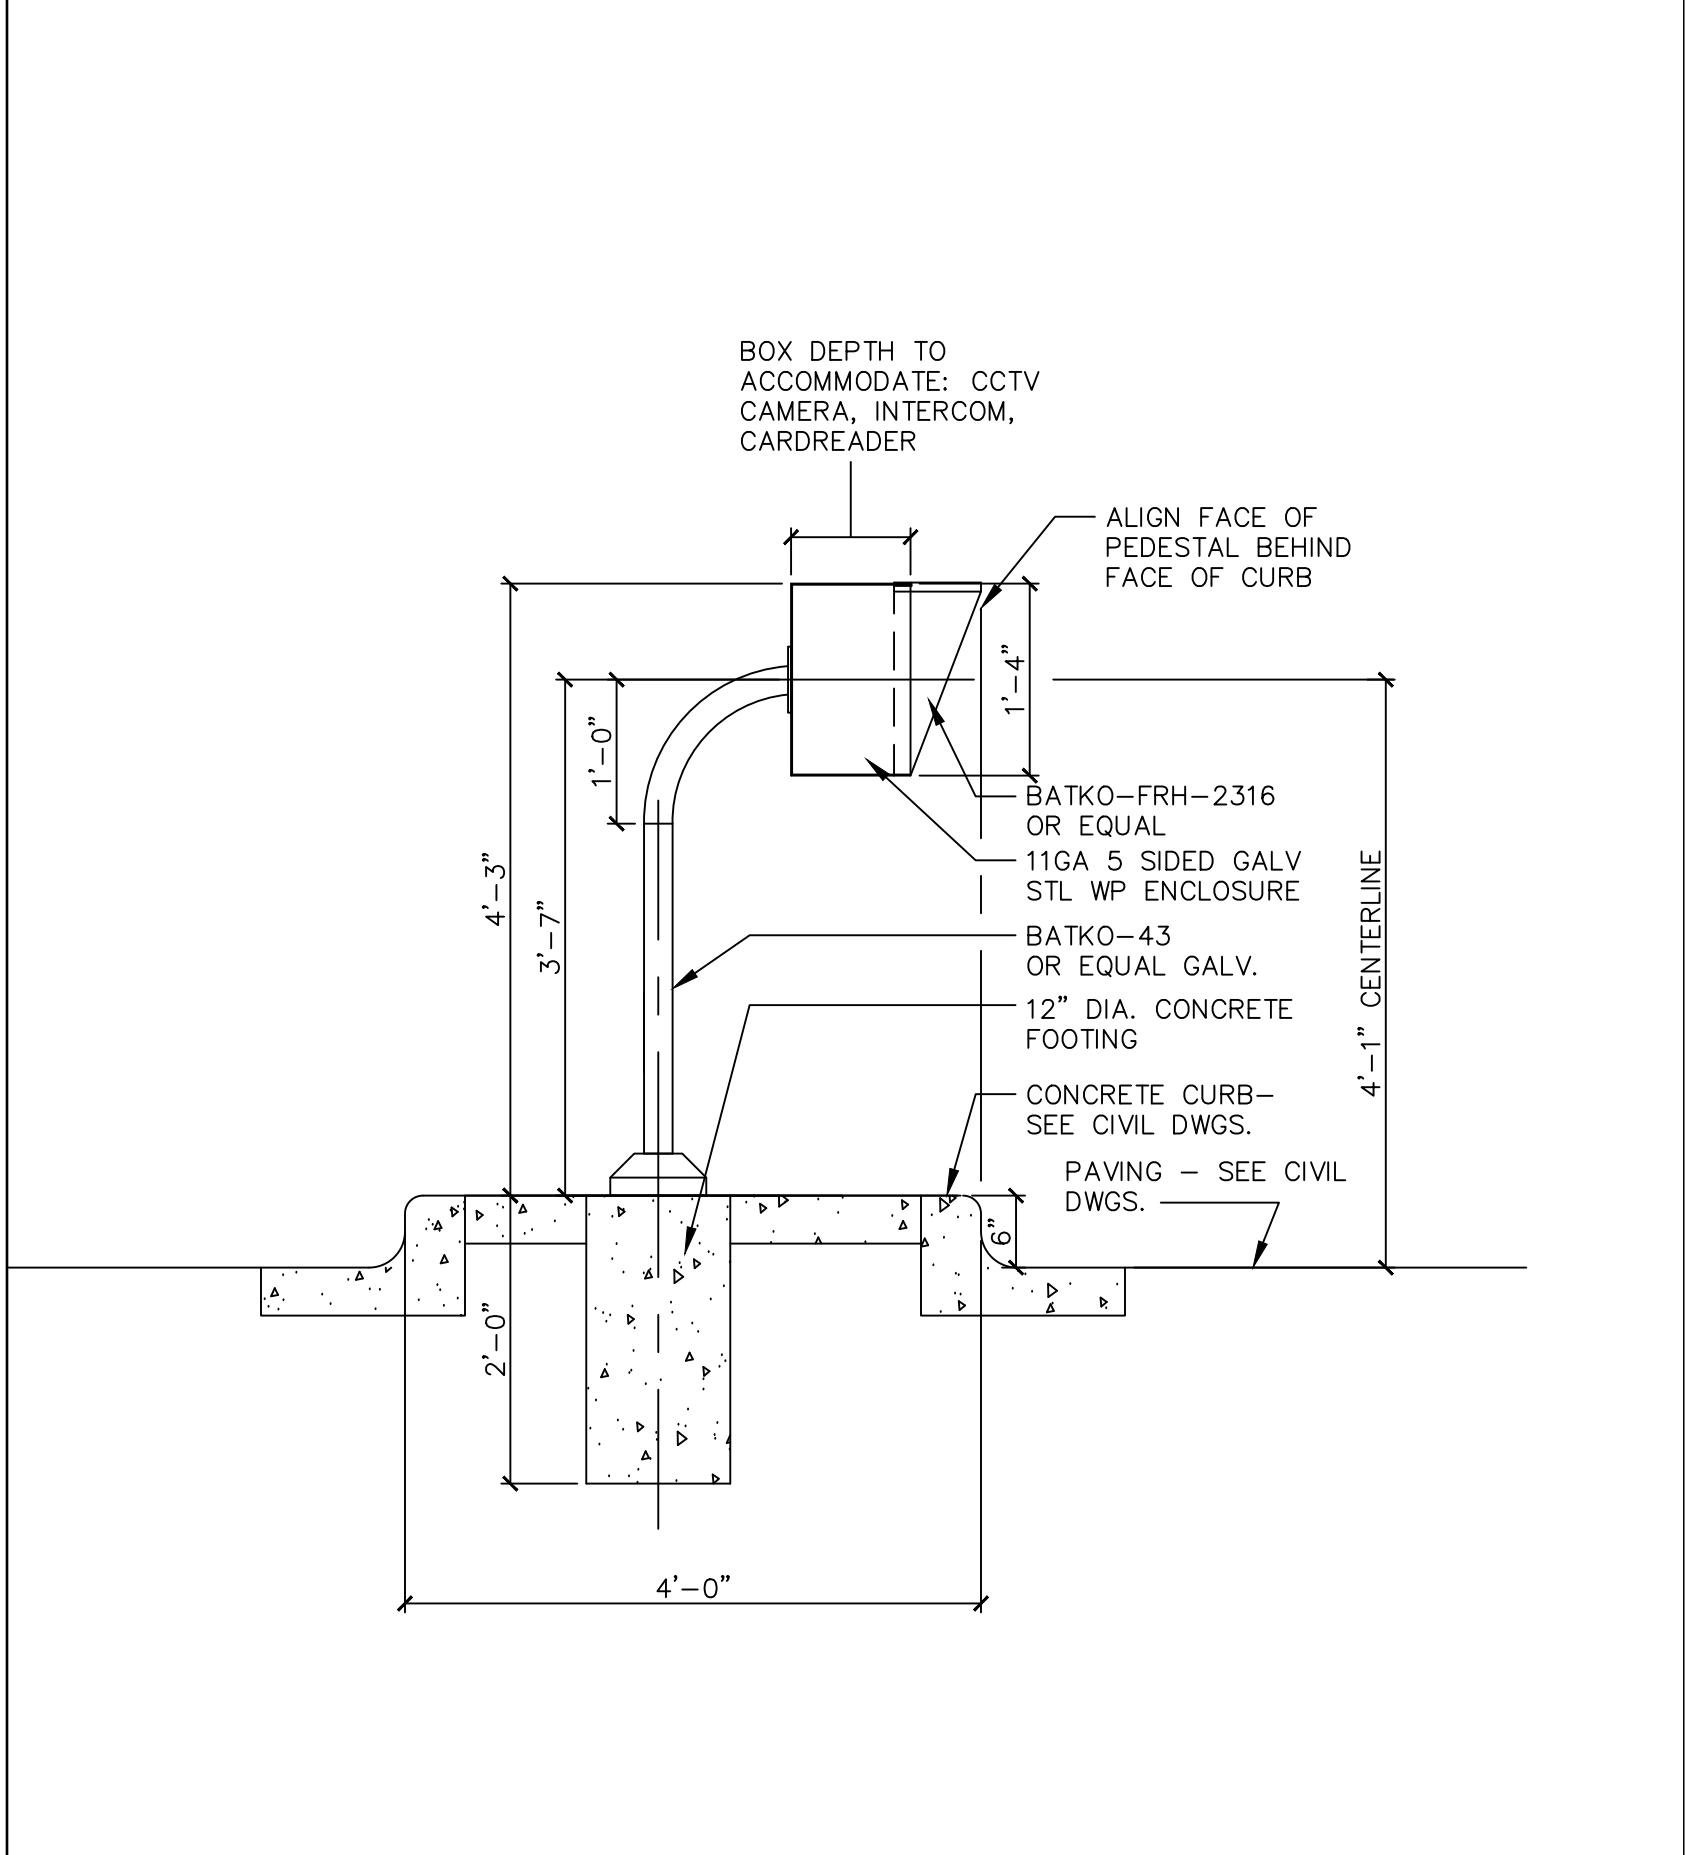

GATE CONTROL PEDESTAL DETAIL SCALE: 3/4" = 1'-0" 3

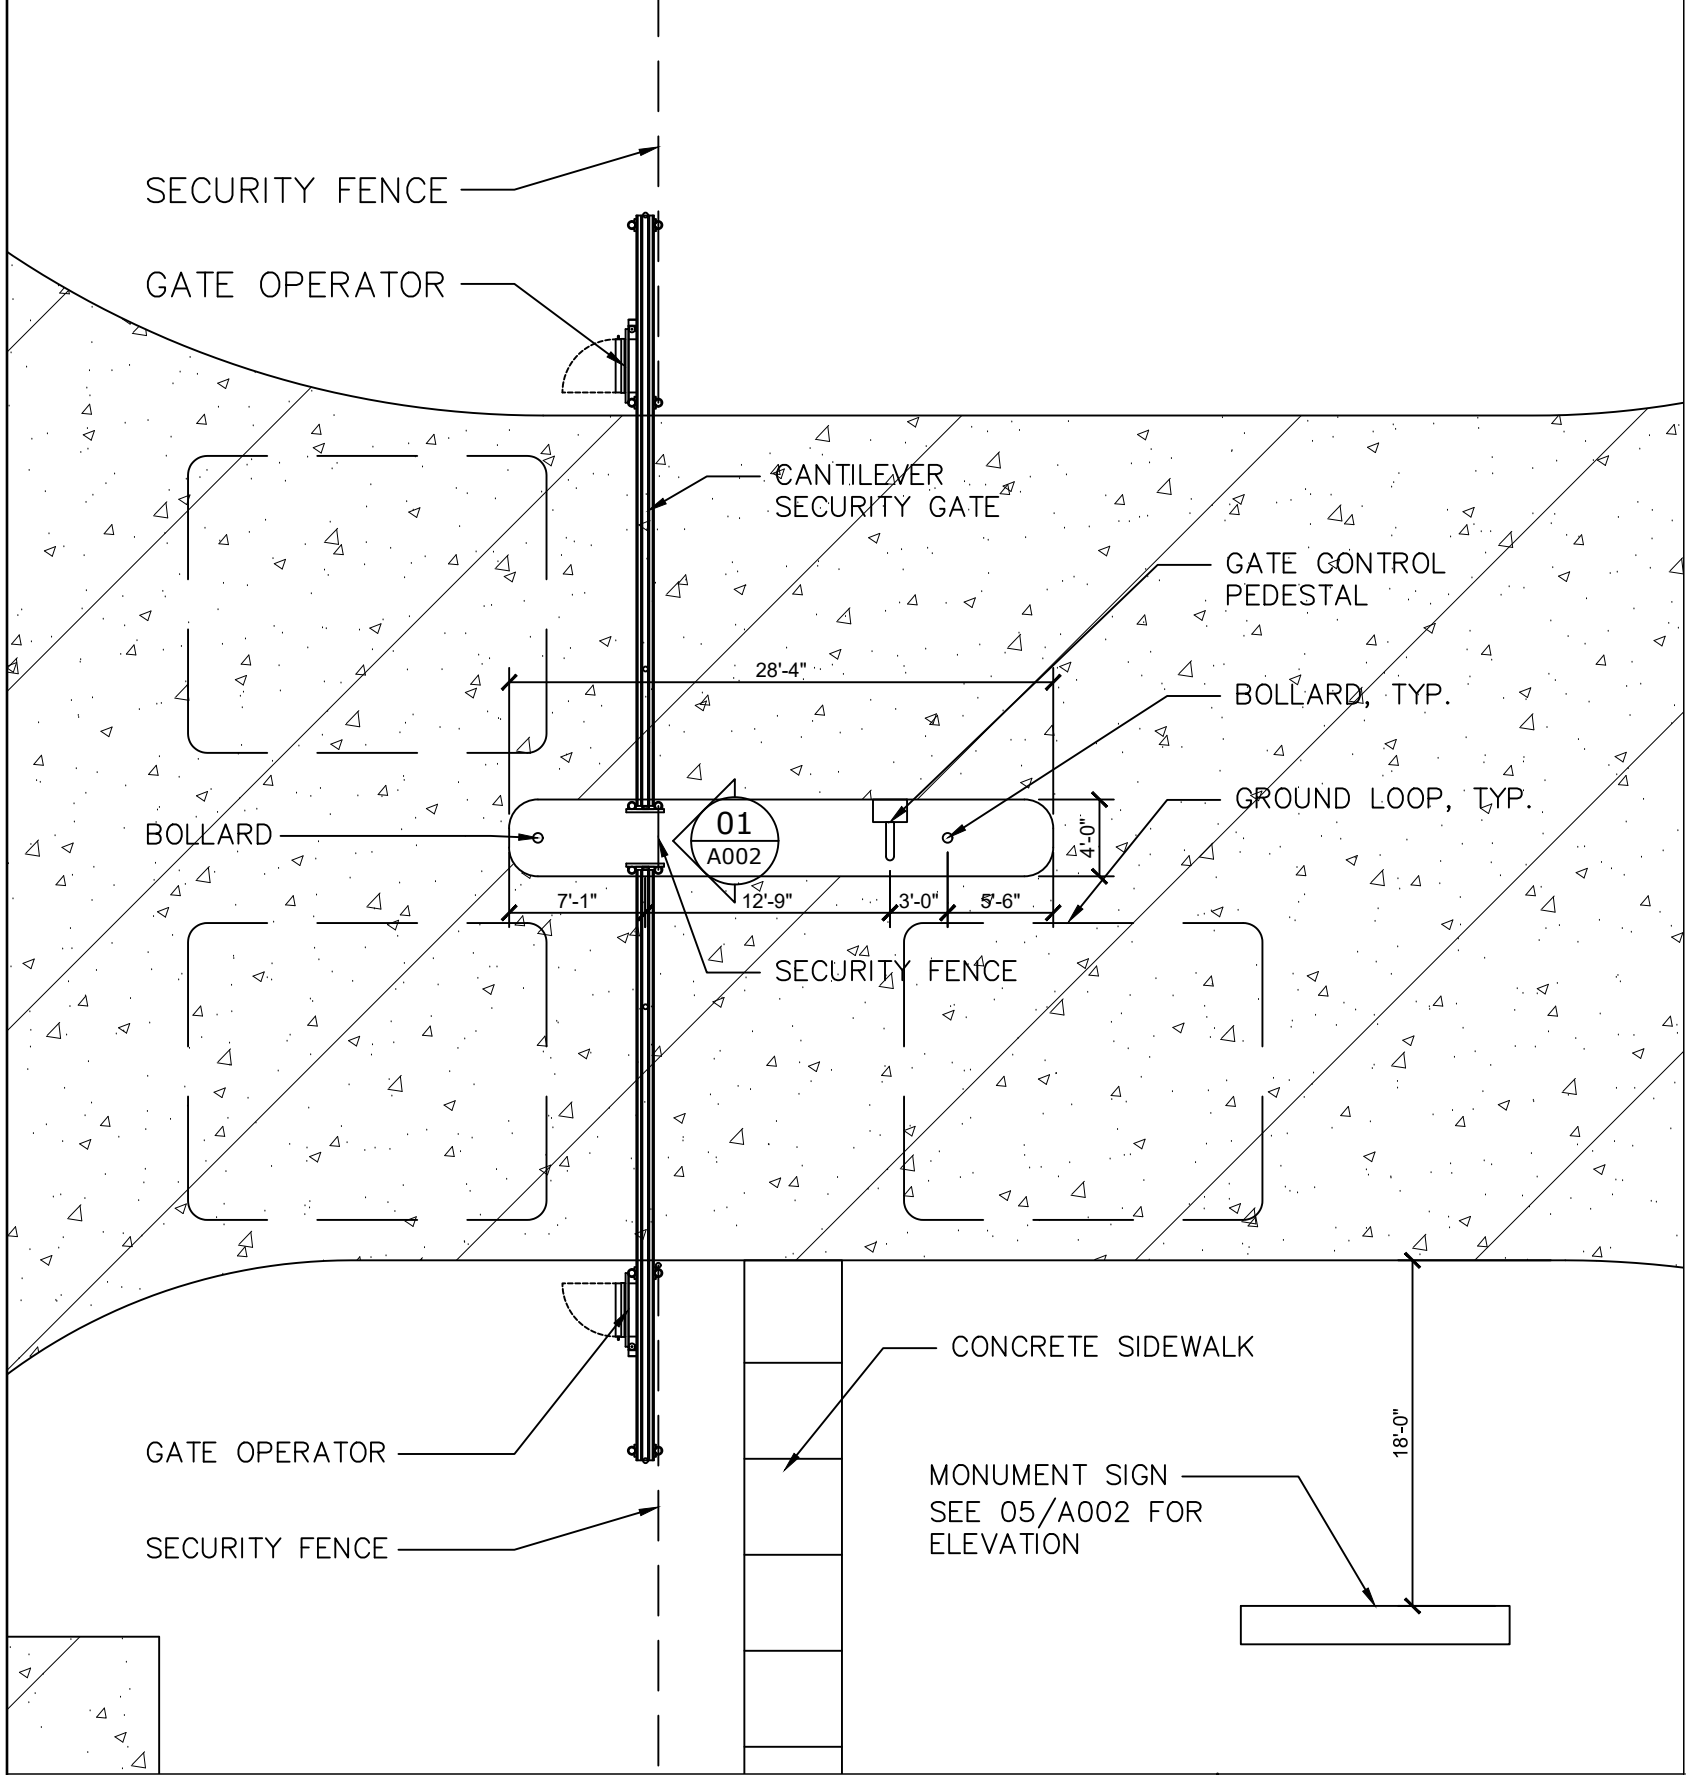

ENLARGED SECURITY GATE PLAN SCALE: 1" = 10' 2

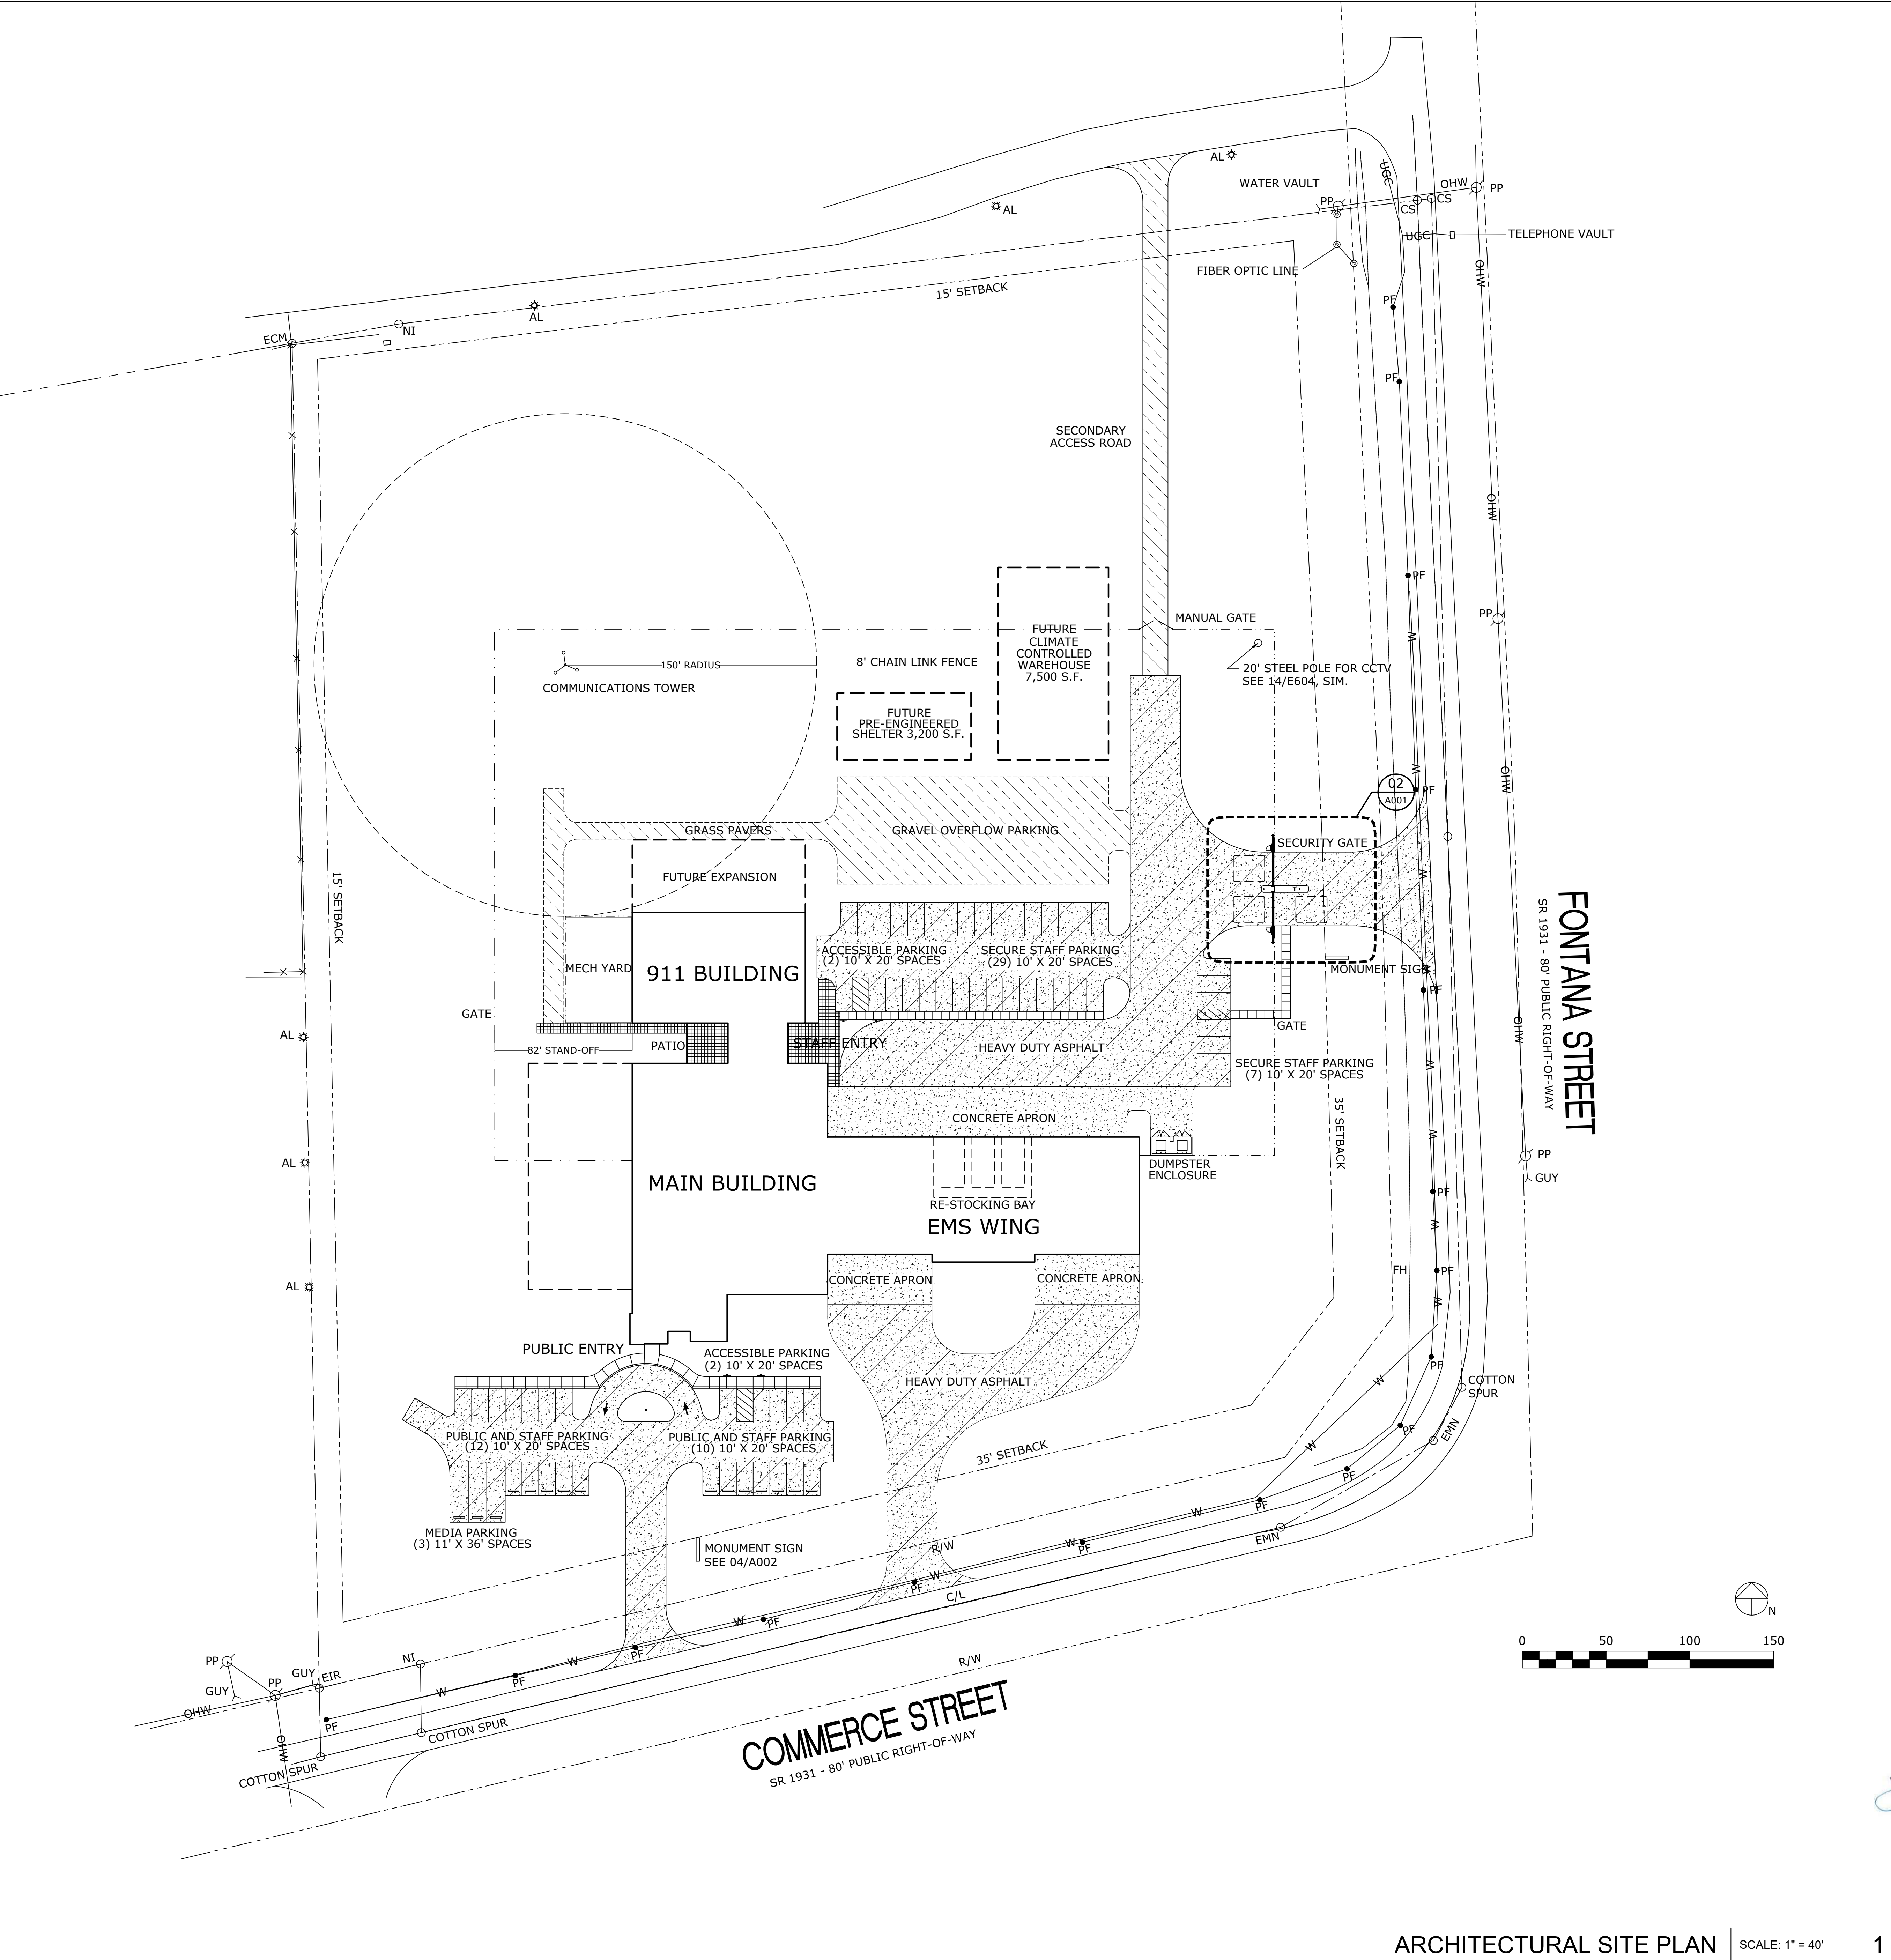

ARCHITECTURAL SITE PLAN SCALE: 1" = 40' 1

adwarchitects
environmentsforlife

architecture planning interiors

six coliseum centre
2815 coliseum centre drive, suite 500
charlotte, north carolina 28217
tj 704 379 1919
fj 704 379 1920
www.adwarchitects.com

SAMPSON COUNTY
911 & ES
FACILITIES

CLINTON,
NORTH CAROLINA

CONSTRUCTION
DOCUMENTS

ARCHITECTURAL
SITE PLAN

DATE12.04.2020
PROJECT NO20003
REVISIONS
NUM. DATE DESCRIPTION:

THIS DRAWING IS THE PROPERTY OF ADW ARCHITECTS, P.A. AND SHALL NOT BE REPRODUCED OR COPIED IN WHOLE OR IN PART. IT SHALL NOT BE USED ON ANY OTHER PROJECT OR GIVEN TO ANY OTHER COMPANY OR AGENCY WITHOUT THE CONSENT OF ADW ARCHITECTS, P.A.

SEAL

SHEET NUMBER

A001