



ENLARGED NORTH ELEVATION SCALE: 1/8" = 1'-0" 4

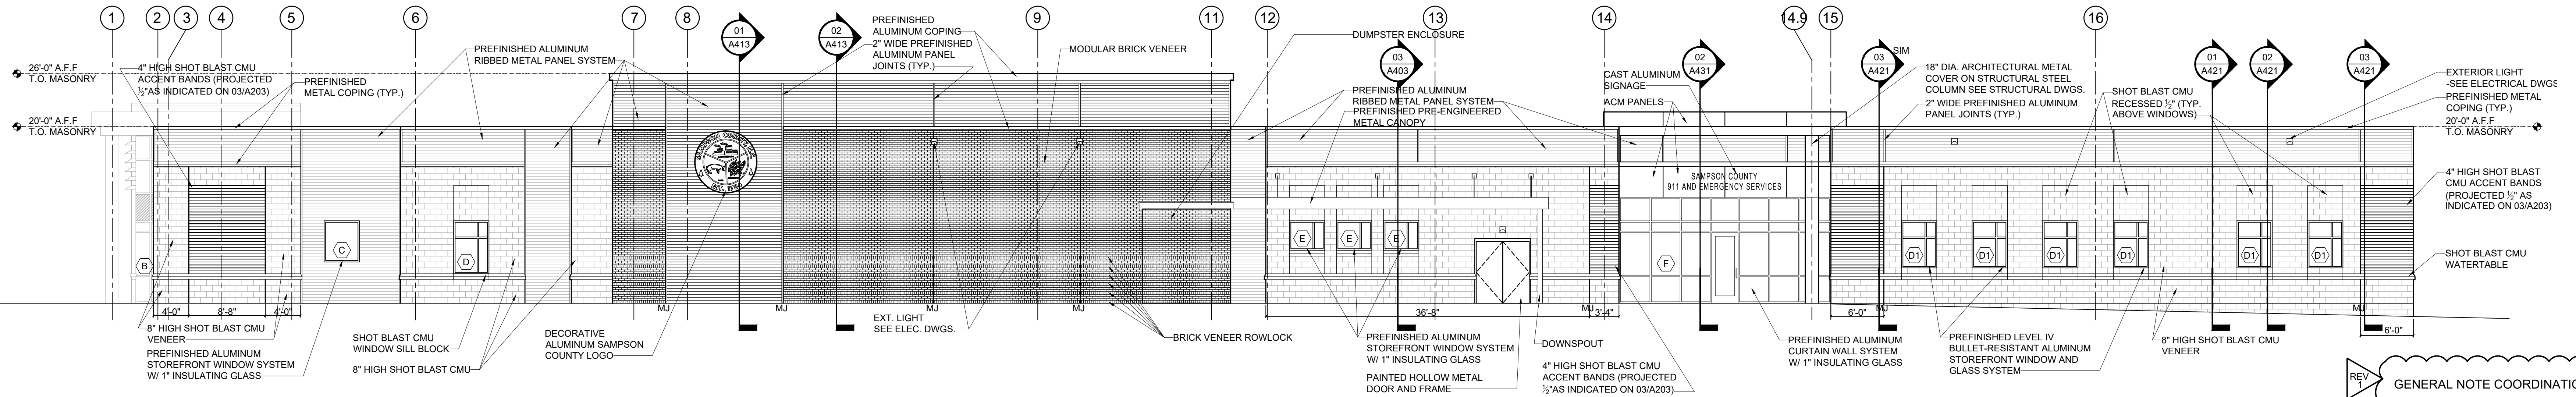


ENLARGED EAST ELEVATION SCALE: 1/8" = 1'-0" 3

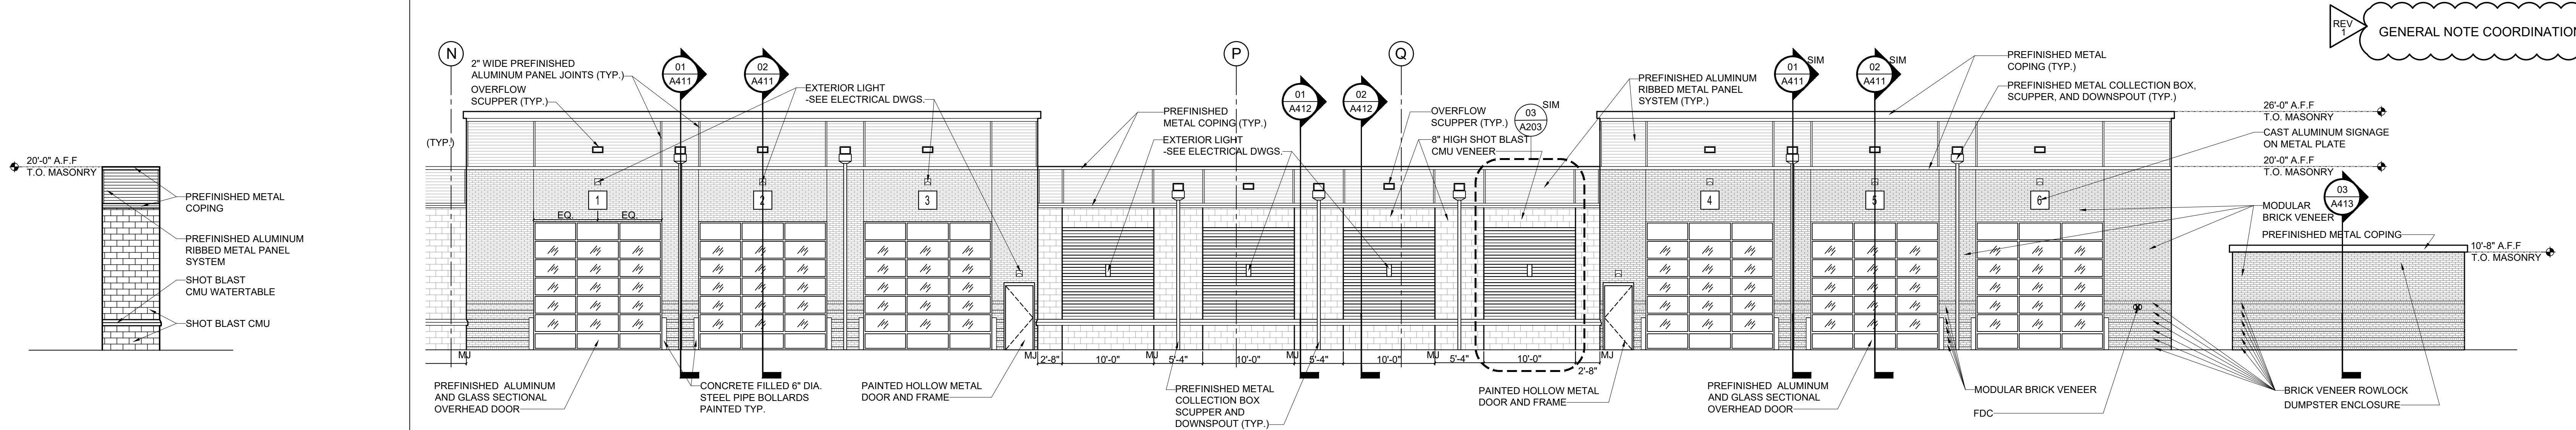

ENLARGED SOUTH ELEVATION SCALE: 1/8" = 1'-0" 2

ENLARGED ELEV. SCALE: 1/8" = 1'-0" 5

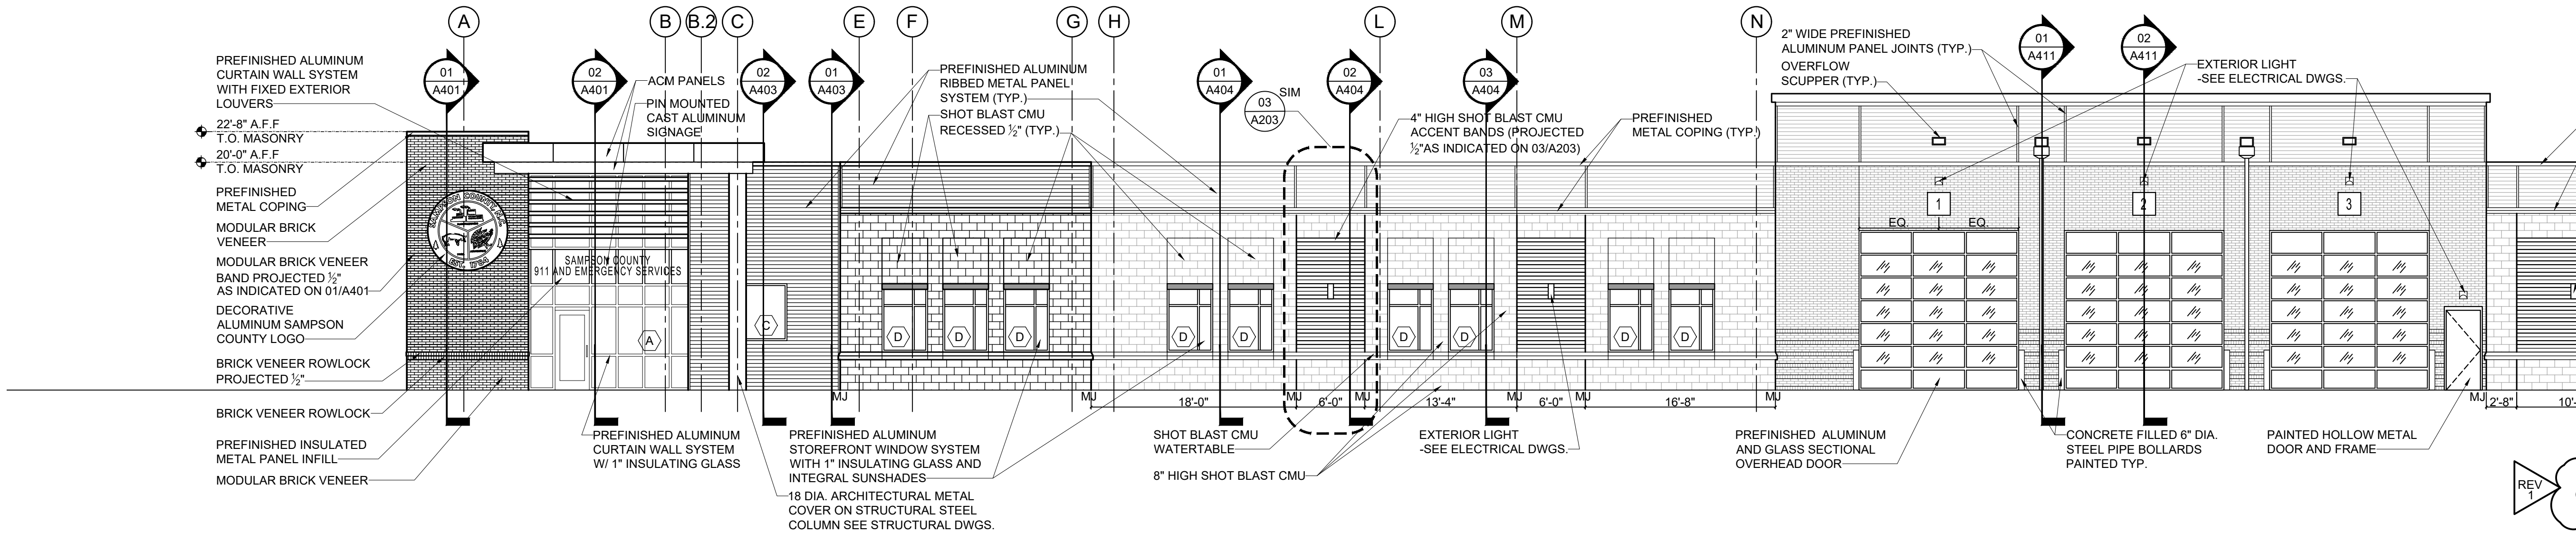

ENLARGED WEST ELEVATION SCALE: 1/8" = 1'-0" 1


SAMPSON COUNTY 911 & ES FACILITIES

CLINTON,
NORTH CAROLINA

CONSTRUCTION
DOCUMENTS

ENLARGED BUILDING
ELEVATIONS

DATE	12.04.2020	
PROJECT NO	20003	
REVISIONS		
NUM.	DATE	DESCRIPTION:
REV1	12/17/20	REVISION 01

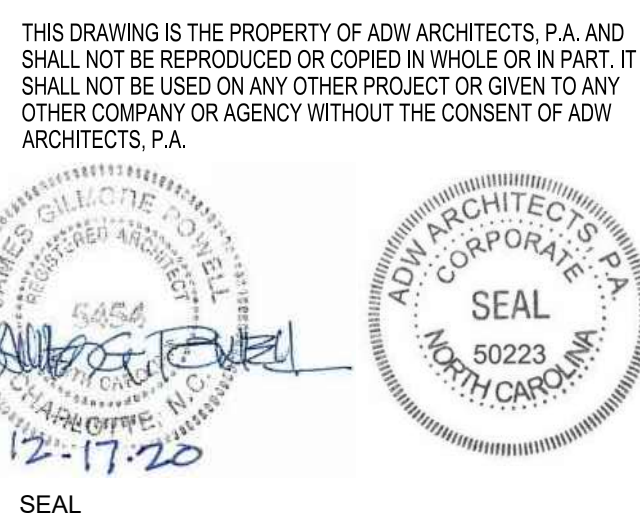

SHEET NUMBER **A202**