



VICINITY MAP

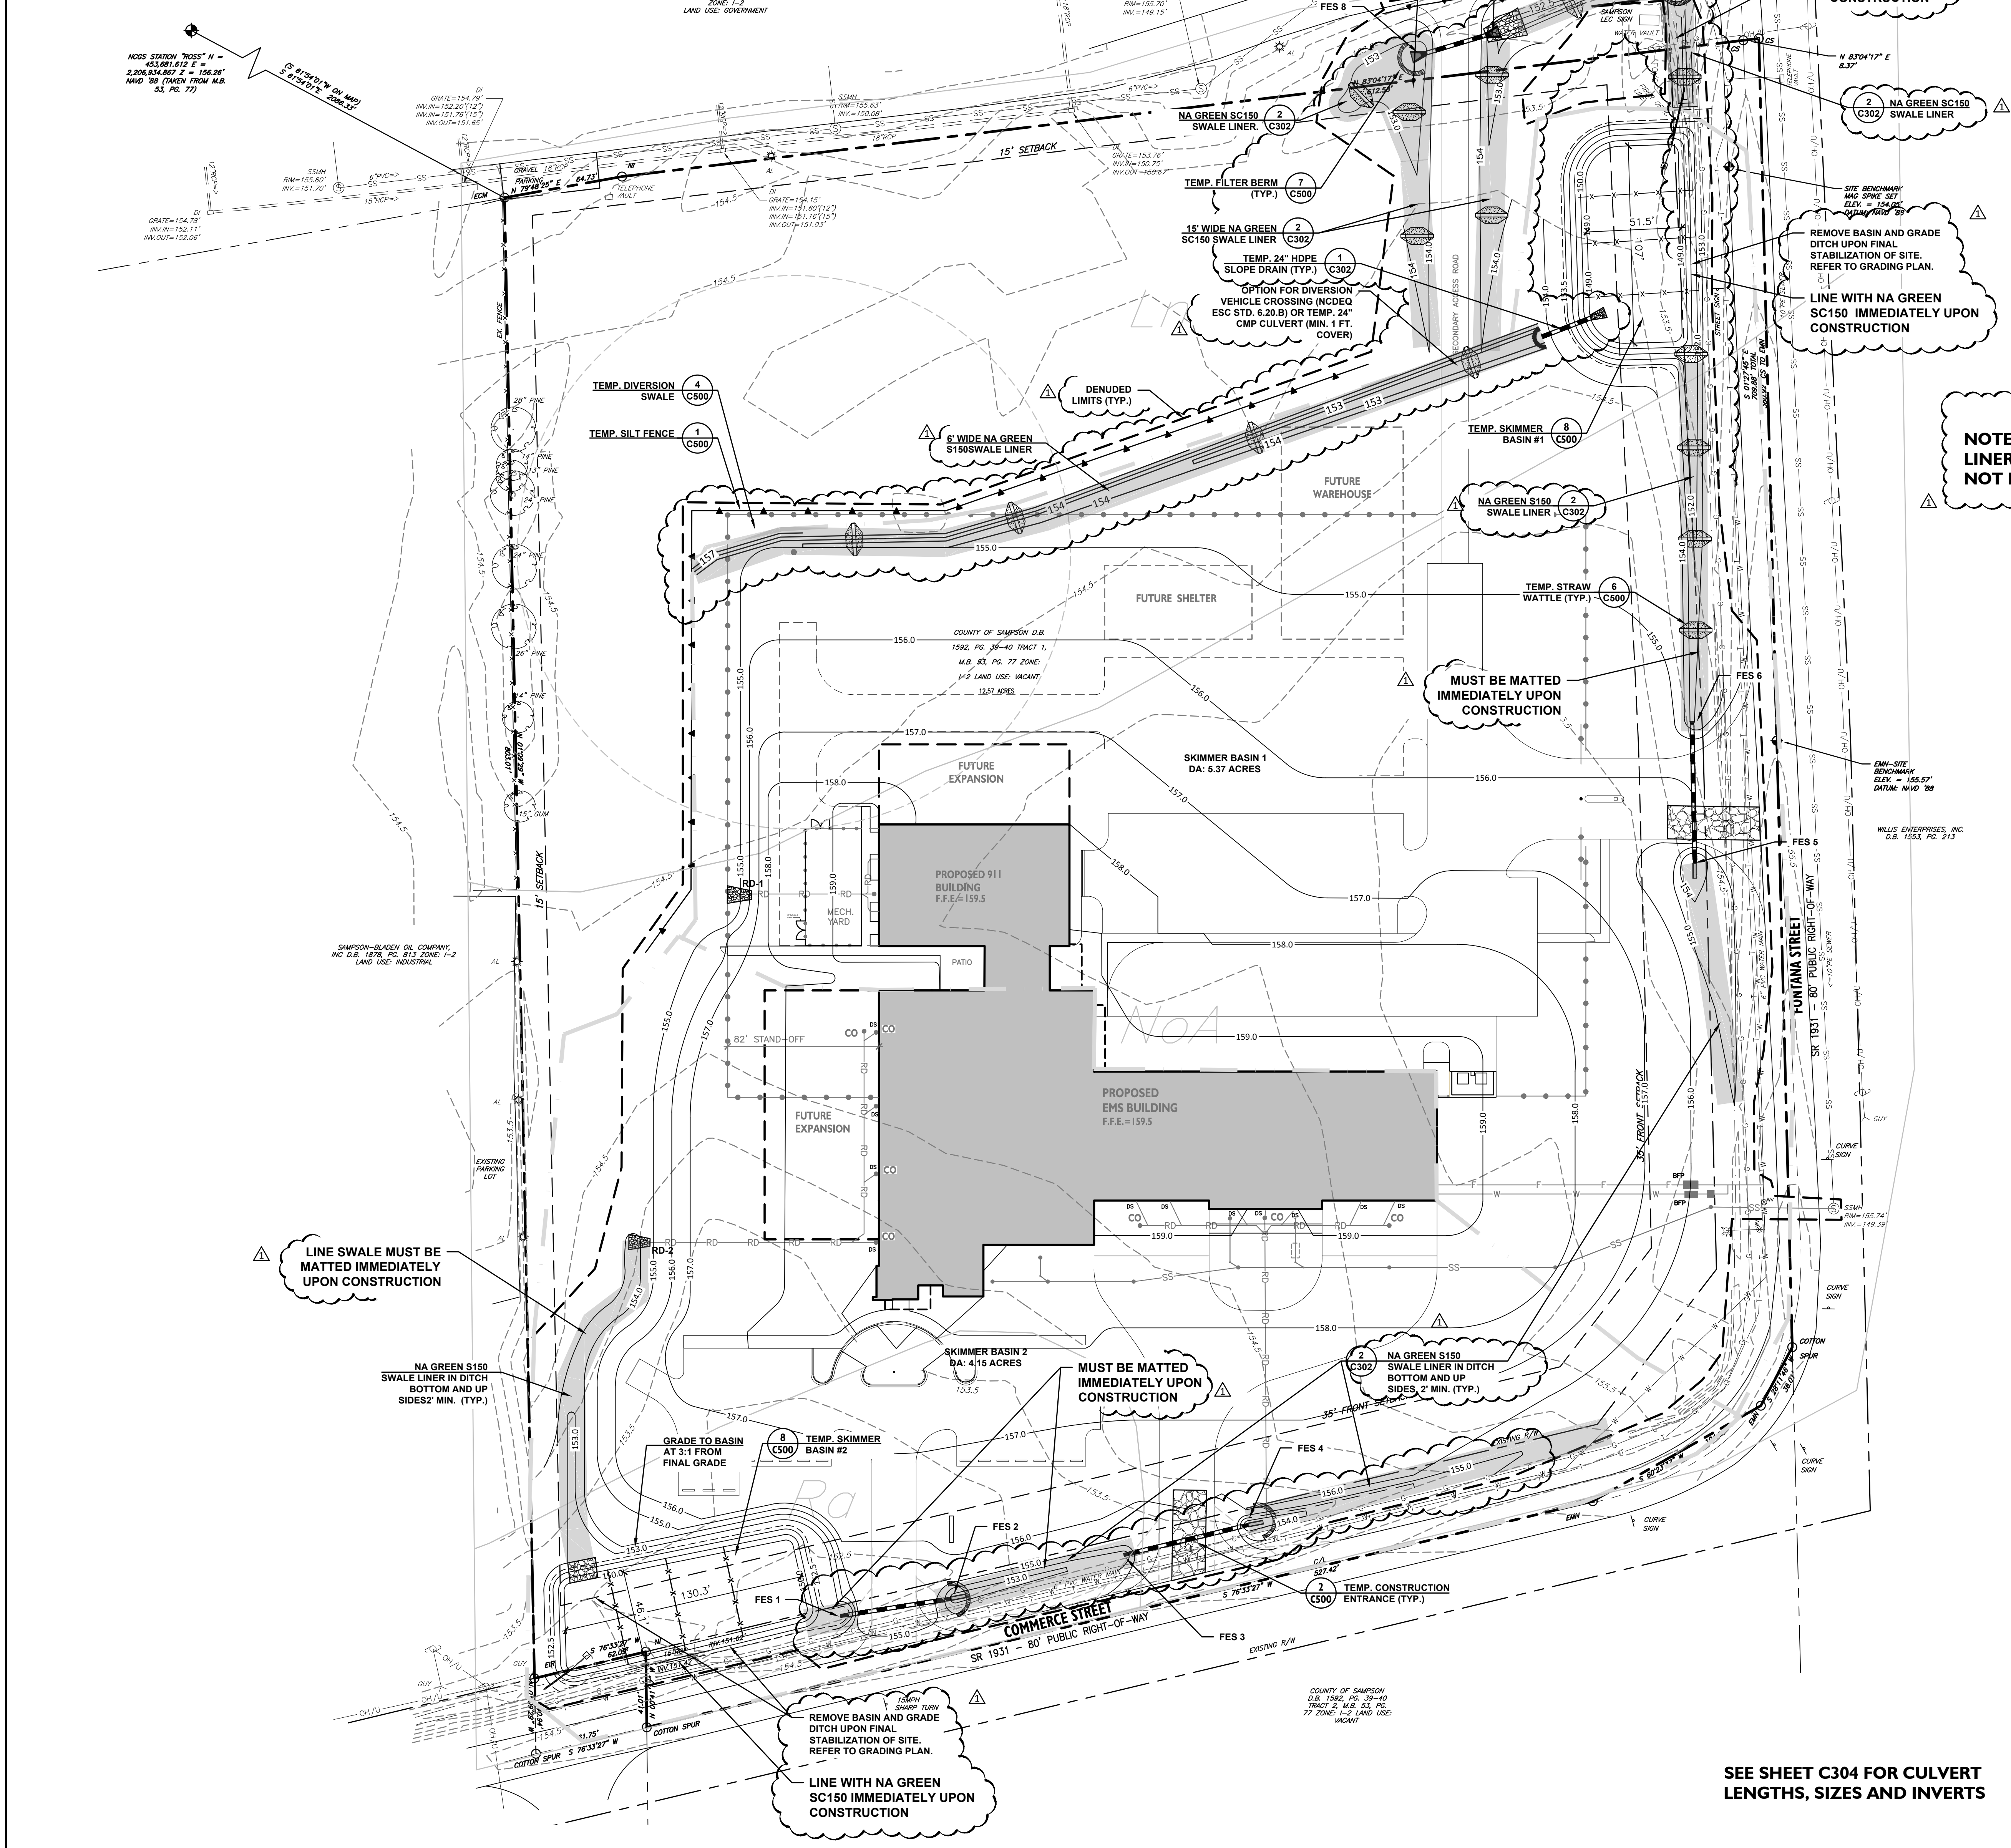

SEE SHEET C300 FOR EROSION CONTROL NOTES, CONSTRUCTION SEQUENCE AND MAINTENANCE REQUIREMENTS

LEGEND

EXISTING SIGN	EXISTING CURB AND GUTTER
EIP	PROPOSED CURB AND GUTTER
EXISTING LIGHT POLE	PROPERTY LINE
EXISTING UTILITY POLE	EXISTING FENCE
R/W	RIGHT-OF-WAY
EXISTING TREE TO REMAIN	EXISTING UNDERGROUND ELECTRIC LINE
EXISTING FIRE HYDRANT	EXISTING UNDERGROUND TELEPHONE LINE
EXISTING WATER VALVE	EXISTING WATER LINE
EXISTING WATER METER	EXISTING GAS LINE
EXISTING SEWER MANHOLE	EXISTING CONTOUR LINE
EXISTING STORM MANHOLE	PROPOSED CONTOUR LINE
PROPOSED STORM MANHOLE	EXISTING STORM DRAINAGE PIPE
EXISTING DRAINAGE STRUCTURE	PROPOSED STORM DRAINAGE PIPE
PROPOSED DRAINAGE STRUCTURE	TEMPORARY SILT FENCE
TEMPORARY SILT SACK	STONE OPENING IN TEMPORARY SILT FENCE
TEMPORARY INLET PROTECTION	TEMPORARY TREE PROTECTION BARRICADE
TEMPORARY STRAW WATTLE	LIMITS OF GRADING/CONSTRUCTION
TEMPORARY FILTER BERM BASIN	LINED GRASS SWALE
TEMPORARY GRAVEL ENTRANCE	GRASS SWALE
OUTLET PROTECTION	TEMPORARY DIVERSION SWALE

 

Alfred Benesch & Company  
2359 Perimeter Pointe Parkway, Suite 350  
Charlotte, NC 28208  
www.benesch.com  
P 704.521.8880


Corp. NC License: F-1320  
Project #17.000357.01

# SAMPSON COUNTY 911 & ES FACILITIES

CLINTON,  
NORTH CAROLINA

## CONSTRUCTION DOCUMENTS

## FINAL EROSION CONTROL PLAN

DATE	12.04.2020	
PROJECT NO	20003	
REVISIONS		
NUM.	DATE	DESCRIPTION:
	12.17.20	Revision 1

THIS DRAWING IS THE PROPERTY OF ADW ARCHITECTS, P.A. AND SHALL NOT BE REPRODUCED OR COPIED IN WHOLE OR IN PART. IT SHALL NOT BE USED ON ANY OTHER PROJECT OR GIVEN TO ANY OTHER COMPANY OR AGENCY WITHOUT THE CONSENT OF ADW ARCHITECTS, P.A.



SEAL

SHEET NUMBER

C301