



STEWART

101 N TRYON ST  
SUITE 1400  
CHARLOTTE, NC 28202

T 704.334.7925  
FIRM LICENSE # C-1051  
S19191

## SAMPSON COUNTY 911 & ES FACILITIES

CLINTON,  
NORTH CAROLINA

### FOUNDATION PLAN - E911 WING

DATE: 12.04.2020  
PROJECT NO: 20003



REVISIONS  
NO:      DATE:      DESCRIPTION:

THIS DRAWING IS THE PROPERTY OF ADW ARCHITECTS, P.A. AND  
SHALL NOT BE REPRODUCED OR COPIED IN WHOLE OR PART. IT  
SHALL NOT BE USED ON ANY OTHER PROJECT OR GIVEN TO ANY  
OTHER COMPANY OR AGENCY WITHOUT THE CONSENT OF ADW  
ARCHITECTS, P.A.



SHEET NUMBER

S102

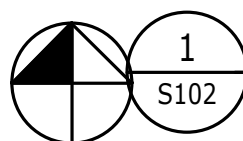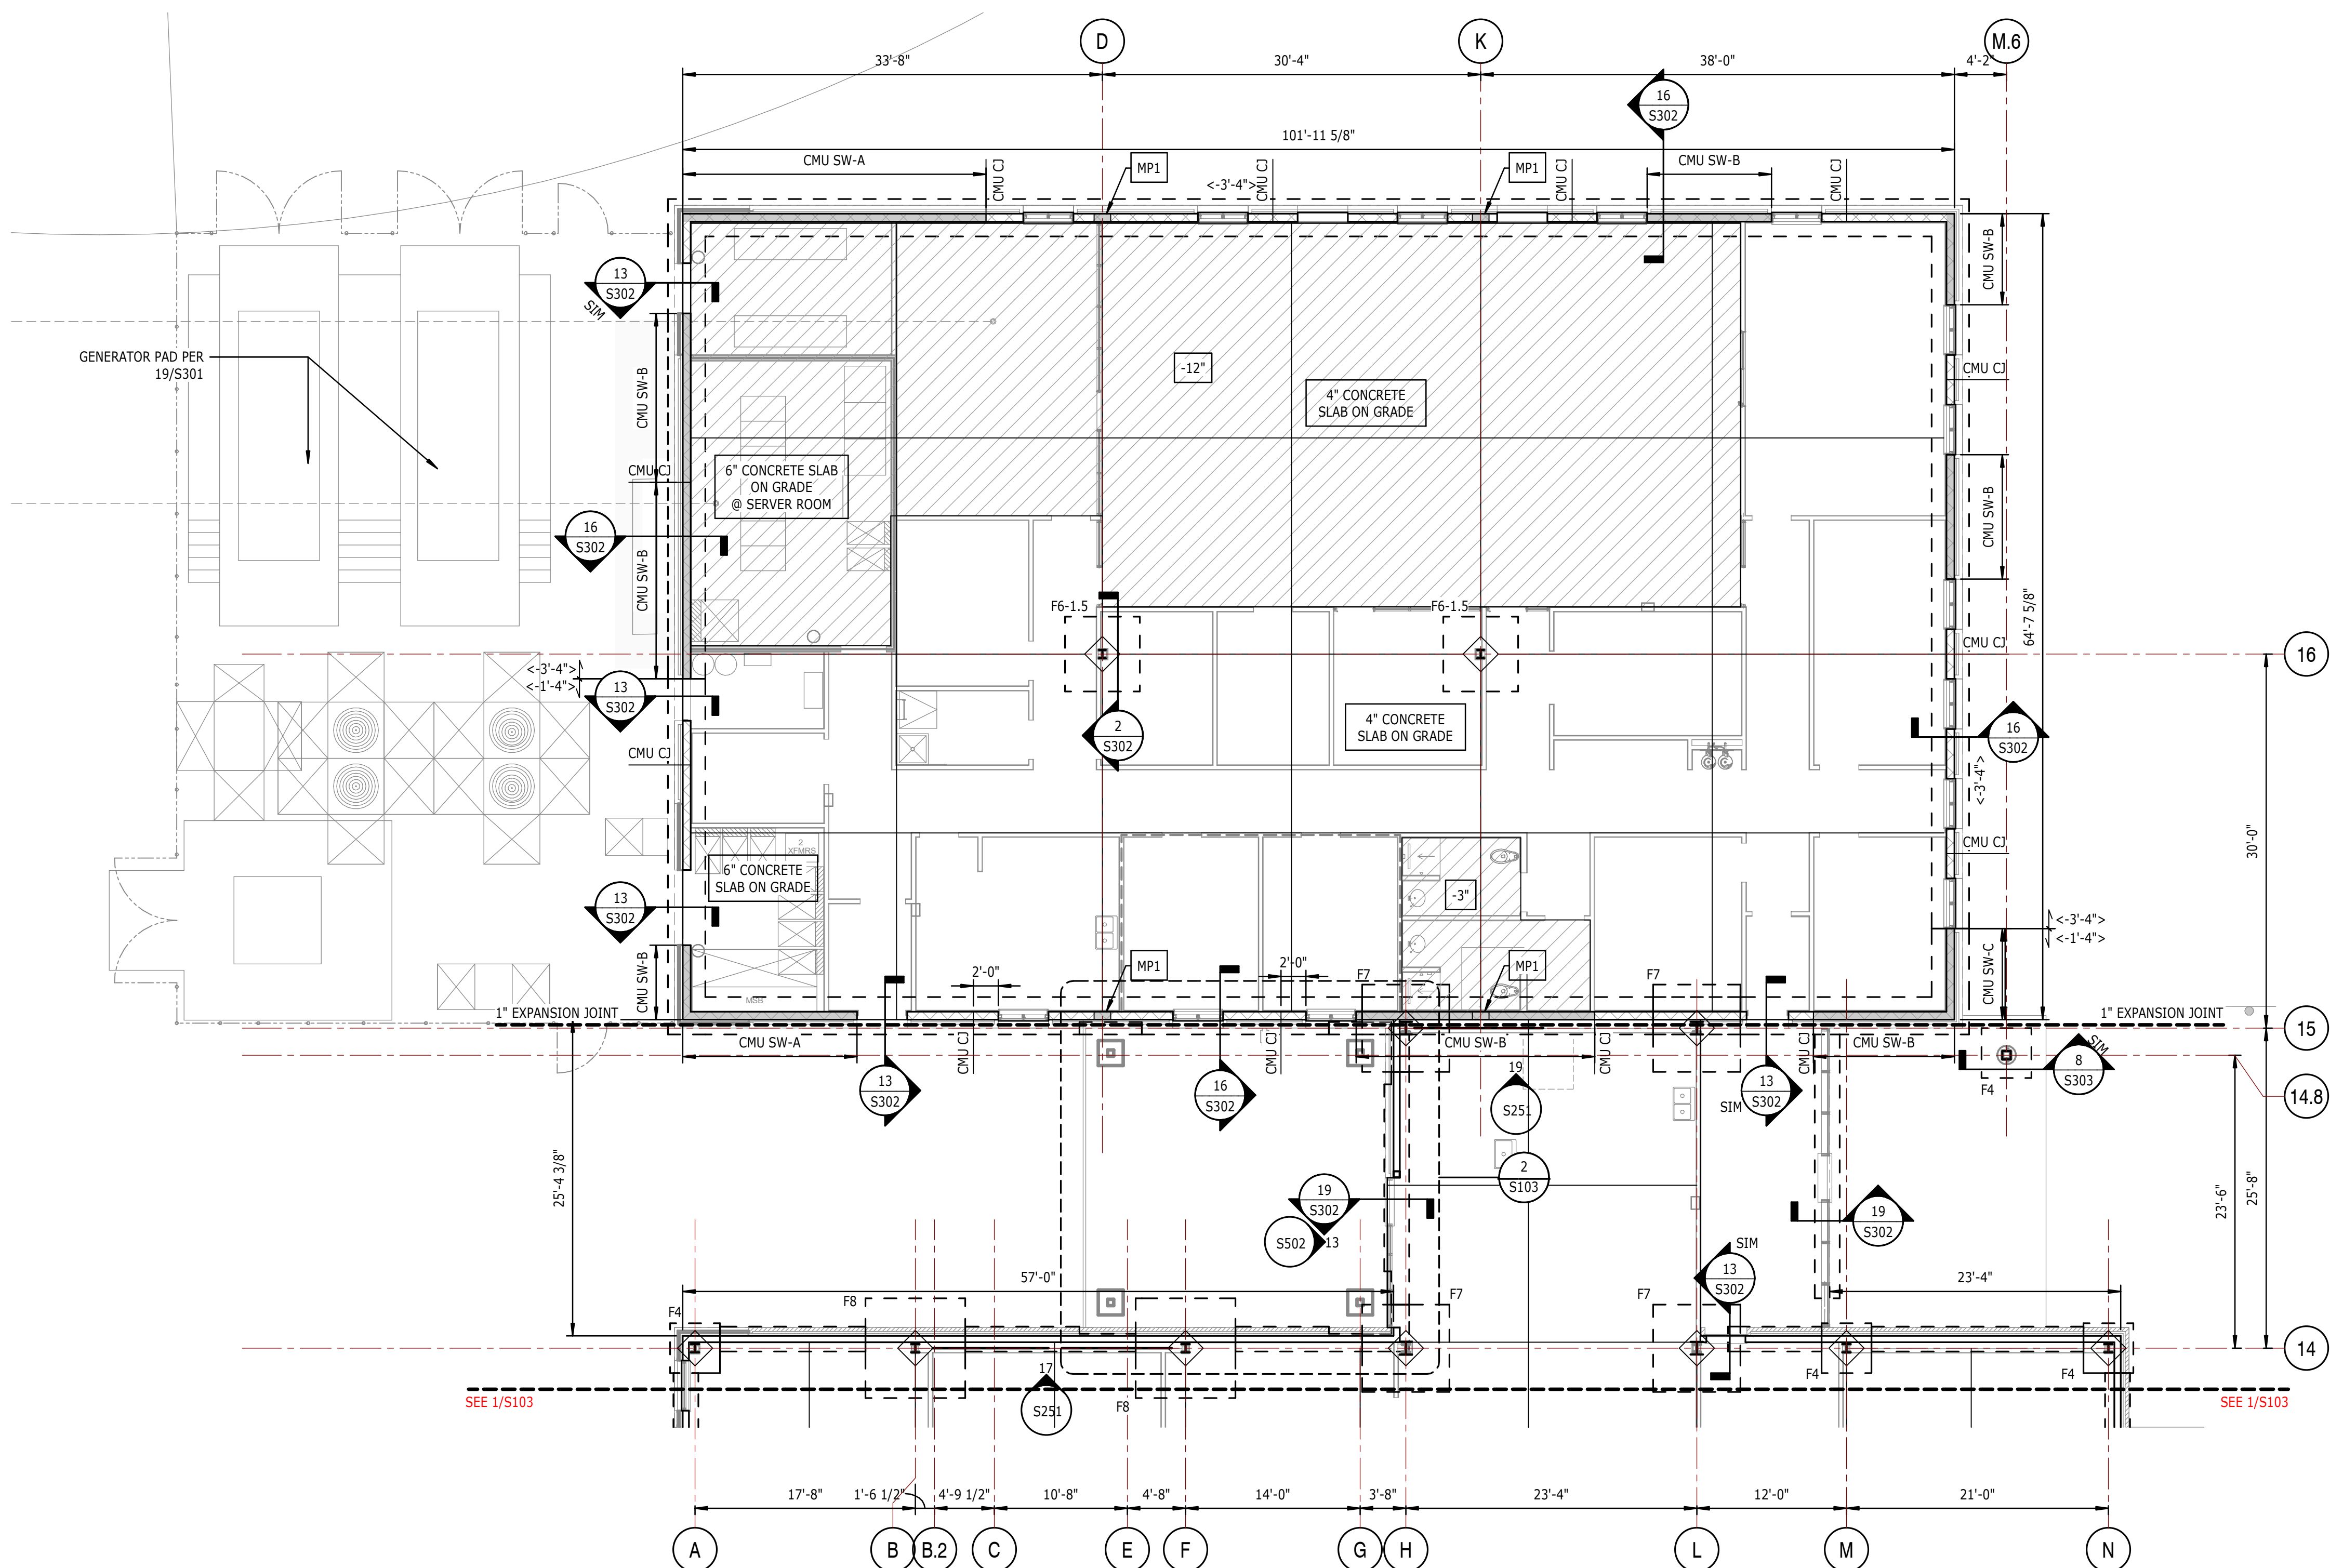

### FOUNDATION PLAN - E911 WING

1/8" = 1'-0"

- FOUNDATION PLAN NOTES:
- SEE S301 FOR TYPICAL SLAB CONSTRUCTION DETAILS.
  - SEE S501 FOR STEEL COLUMN SCHEDULE.
  - TOP OF FOOTING ELEVATION 1'-4" BELOW FINISHED FLOOR ELEVATION, UNO.
  - CONTRACTOR TO COORDINATE ALL THICKENED SLAB LOCATIONS UNDER CMU PARTITIONS WITH ARCHITECTURAL DRAWINGS.
  - DIMENSIONS ARE TO OUTSIDE FACE OF FRAMING, UNO. REFER TO ARCHITECTURAL DRAWINGS FOR ALL WALL LOCATIONS AND DIMENSIONS.
  - SLOPE EXTERIOR SLABS, SIDEWALKS, AND PAVING AS INDICATED ON THE CIVIL DRAWINGS.
  - ALL SLOPE LINES SHOWN IN VEHICLE BAYS MUST BE FORMED AND POURED AS SEPARATE SECTIONS. EACH SECTION MUST BE DOWELLED TOGETHER WITH #4X24" SMOOTH DOWELS AT 24"OC.
  - PROVIDE SLEEVE BELOW FOOTING FOR PLUMBING LINE. SEE PLUMBING DRAWINGS FOR INVERT ELEVATION.

#### LOAD BEARING WALL LEGEND:

- INDICATES NON-LOAD BEARING WALL.
- INDICATES LOAD BEARING MASONRY WALL.
- INDICATES LOAD BEARING MASONRY SHEAR WALL.