



CLINTON,  
NORTH CAROLINA

REVISIONS


NO:	DATE:	DESCRIPTION:
-----	-------	--------------

THIS DRAWING IS THE PROPERTY OF ADW ARCHITECTS, P.A. AND SHALL NOT BE REPRODUCED OR COPIED IN WHOLE OR PART. IT SHALL NOT BE USED ON ANY OTHER PROJECT OR GIVEN TO ANY OTHER COMPANY OR AGENCY WITHOUT THE CONSENT OF ADW ARCHITECTS, P.A.



SHEET NUMBER

S114

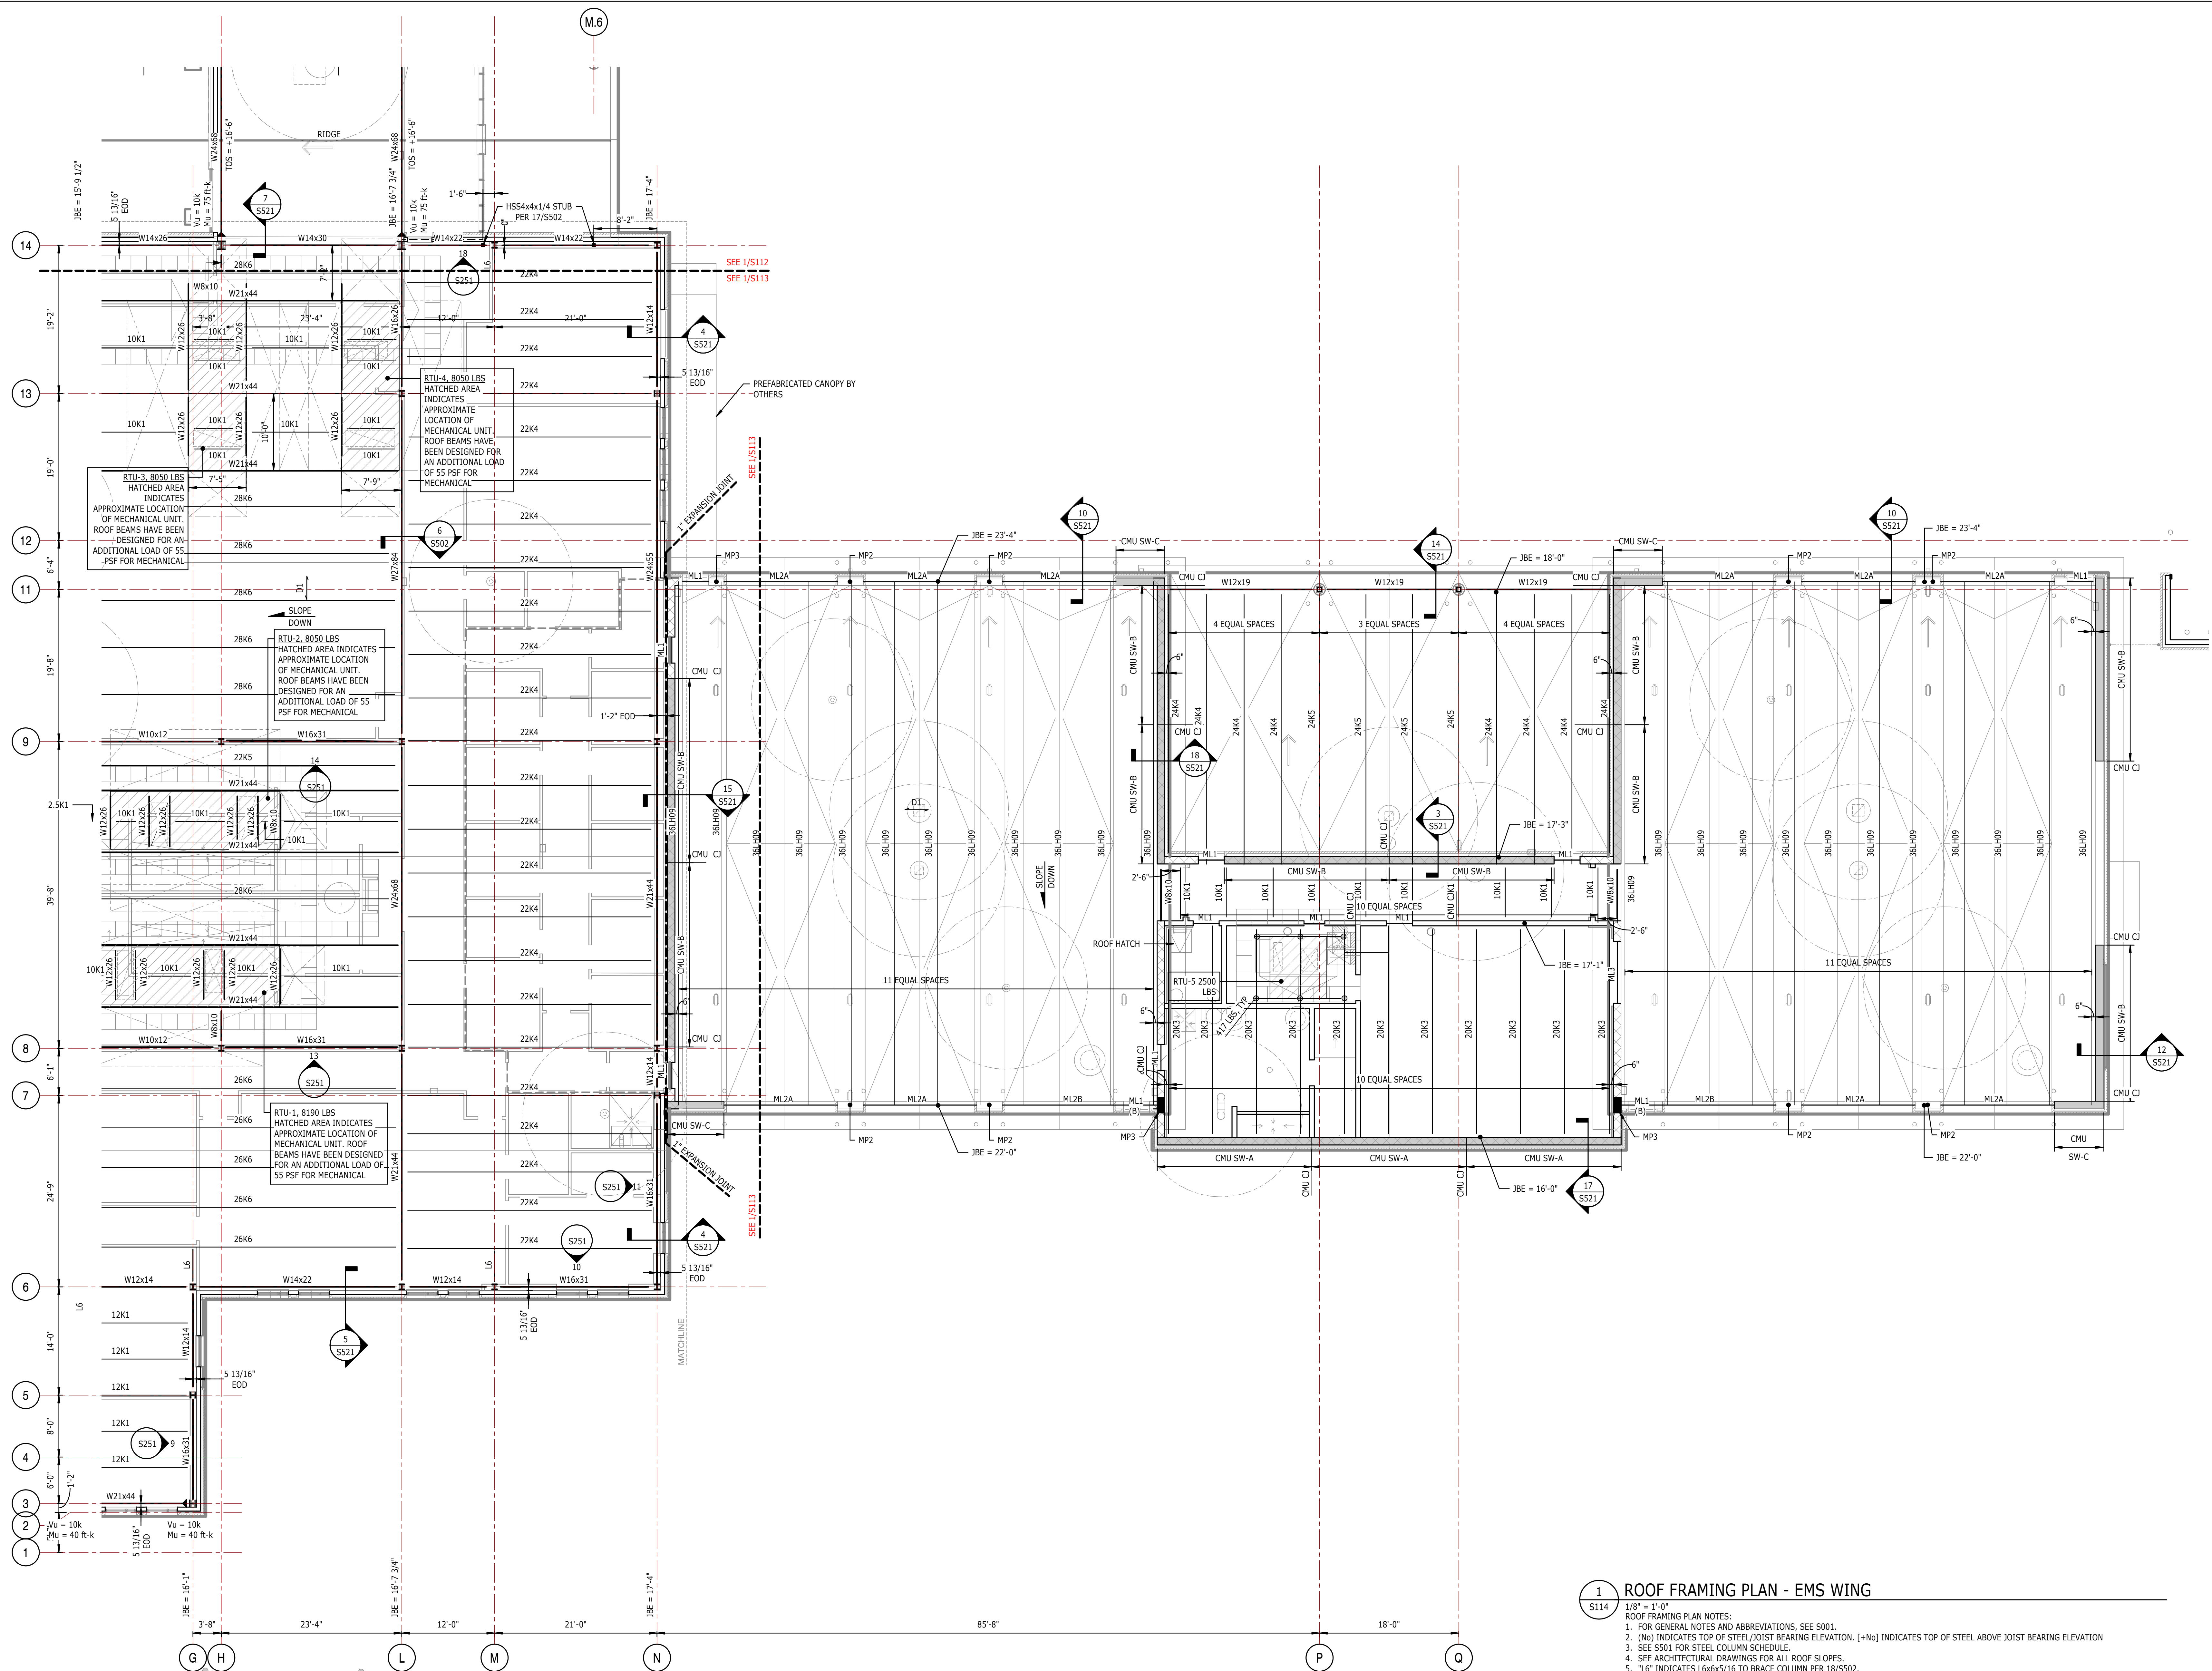

1 ROOF FRAMING PLAN - EMS WING

S114	<p>1/8" = 1'-0"</p> <p>ROOF FRAMING PLAN NOTES:</p> <ul style="list-style-type: none"> <li>1. FOR GENERAL NOTES AND ABBREVIATIONS, SEE S001.</li> <li>2. (No) INDICATES TOP OF STEEL/JOIST BEARING ELEVATION. [+No] INDICATES TOP OF STEEL ABOVE JOIST BEARING ELEVATION</li> <li>3. SEE S501 FOR STEEL COLUMN SCHEDULE</li> <li>4. SEE ARCHITECTURAL DRAWINGS FOR ALL ROOF SLOPES.</li> <li>5. "L6" INDICATES L6x6x5/16 TO BRACE COLUMN PER 18/S502.</li> </ul>
------	--