

PLOTTED: 11/18/2021 12:16:37 PM

FILE NAME: BIM\_360//HF PACKAGE 3P11338\_MEF SIM CTR-1590892-E-V4

| 1 | SYMBOL | TELECOMMUNICATIONS DESCRIPTION   |
|---|--------|---|
| D |        | APPLICABLE TO ALL OUTLETS LISTED BELOW:<br><br>TERMINATIONS TO BE PERFORMED USING PIN/PAIR ASSIGNMENTS IN ACCORDANCE WITH THE T568A PIN-OUT SEQUENCE USING 8-PIN 8 CONDUCTOR (8P8C) RJ45 TYPE CONNECTORS RATED FOR THE CATEGORY OF THE INSTALLED CABLE; COLOR TO MATCH THE U/UTP OUTER JACKET.<br><br>TELECOMMUNICATIONS OUTLETS, 8P8C RJ45 TYPE CONNECTOR<br>ALL UTP CABLES TO HAVE GREEN PLENUM RATED OUTER JACKET<br><br>STANDARD WORK AREA OUTLET, MOUNTED AT 18" AFF UON: FOUR (4) CATEGORY 6A UTP COPPER CABLES TO SERVING TR, TERMINATE ON RACK MOUNTED PATCH PANELS. SEE DETAILS FOR ADDITIONAL INFORMATION.<br><br>DIRECT DIGITAL CONTROL (DDC) OUTLET, MOUNTED AT 18" AFF UON: TWO (2) CATEGORY 6A UTP COPPER CABLE TO SERVING TR, TERMINATE ON RACK MOUNTED PATCH PANELS. SEE DETAILFOR ADDITIONAL INFORMATION.<br><br>WALL MOUNTED TELEPHONE OUTLET, MOUNTED AT 48" AFF UON: ONE (1) CATEGORY 6A UTP COPPER CABLE TO SERVING TR, TERMINATE ON RACK MOUNTED PATCH PANELS. SEE DETAIL FOR ADDITIONAL INFORMATION.<br><br>CATV OUTLET, MOUNTED AT 72" AFF; TWO (2) CATEGORY 6A UTP COPPER CABLES AND ONE (1) RG-6 DUAL-SHIELD COAXIAL COPPER CABLES TO SERVING TR, TERMINATE CATEGORY 6 UTP CABLES ON RACK MOUNTED PATCH PANELS. TERMINATE RG-6 COAXIAL COPPER CABLE ON WALL AREA DESIGNATED FOR CATV.<br><br>MULTI-USER TELECOM OUTLET ASSEMBLY (MUTOA), MOUNTED AT COUNTER HEIGHT; TWELVE (12) CATEGORY 6A UTP COPPER CABLES TO SERVICE TR, TERMINATE ON RACK MOUNTED PATCH PANELS. "C" DENOTES CLASSIFIED, "U" DENOTES UNCLASSIFIED. TWO (2) SIPR, TWO (2) CACCTUS, TWO (2) MTWS. |
|   | WAP    | WIRELESS ACCESS POINT (WAP) OUTLET, MOUNTED TWO (2) CATEGORY-6A U/UTP OUTLETS), LOCATED 12" ABOVE DROPPED CEILING   |
|   |        | STANDARD WORK ARE OUTLET, FLOORBOX MOUNTED; FOUR (4) CATEGORY 6A UTP COPPER CABLES TO SERVING TR, TERMINATE ON RACK MOUNTED PATCH PANELS. COORDINATE WITH ELECTRICAL AND AUDIOVISUAL FOR FLOORBOX LOCATIONS.   |
|   |        | STANDARD WORK ARE OUTLET, SIPRNET, FOUR (4) CATEGORY 6A UTP COPPER CABLES, RED JACKET, TO SIM SERVER RM 304A; TERMINATE ON WALL MOUNTED RACK IN SIM SERVER RM 304A, INSTALL TO DESIGNATED WORK AREAS IN PDS, PER CNSSI 7003. A=SIPR, B=CACCTUS, C=MTWS   |
|   | FA     | FIRE ALARM SYSTEM PHONE INTERFACE OUTLET, COORDINATE MOUNTING HEIGHT WITH FIRE ALARM EQUIPMENT INSTALLER: TWO (2) CATEGORY 6A UTP COPPER CABLE TO SERVING TR, TERMINATE ON RACK MOUNTED PATCH PANELS. SEE FACEPLATE DETAILS FOR ADDITIONAL INFORMATION.   |
|   | S6     | PDS USER DROPBOX, SIPRNET, SIX (6) CATEGORY 6A UTP COPPER CABLES, RED JACKET, TO SIM SERVER ROOM 304A; APPROPRIATE RACK IN SIM SERVER ROOM 304A. INSTALL TO DESIGNATED WORK AREAS IN PDS, PER CNSSI 7003; TWO (2) SIPR, TWO (2) CACCTUS, TWO (2) MTWS   |
|   | TIE    | PDS USER DROPBOX, TIE (CLASSIFIED), SIX (6) CATEGORY 6A UTP COPPER CABLES, RED JACKET TO APPROPRIATE RACK IN SIM SERVER ROOM 304A. INSTALL TO DESIGNATED WORK AREAS IN PDS, PER CNSSI 7003; TWO (2) SIPR, TWO (2) CACCTUS, TWO (2) MTWS   |
|   | T      | WALL MOUNTED SYNCHRONIZED CLOCK, MOUNTED AT 72" AFF MINIMUM; TWO (2) CATEGORY 6A UTP COPPER CABLES, GREEN JACKET, TO SIM SERVER ROOM 304A; TERMINATE IN CACCTUS NTP SERVER RACK   |
|   |        | FLOORBOX LOCATION, TRAINING SIMULATION SYSTEM – UNCLASSIFIED; INSTALLED IN RAISED ACCESS FLOOR. INSTALL EIGHT (8) CATEGORY 6A UTP PLENUM-RATED, GREEN JACKET COPPER CABLES FROM TERMINATING RACK IN SIM SERVER ROOM TO FLOORBOX LOCATION, AND ONE (1) HDMI CABLE FROM FLOORBOX LOCATION TO AV EQUIPMENT IN EXECISE CONTROL ROOM. SEE DETAIL SHEET T-601 FOR TERMINATION DETAILS. SEE E-001 FOR ELECTRICAL INFORMATION   |
|   | FB1    | MULTISERVICE FLOOR BOX, SEE E-502 FOR MORE INFORMATION.   |
| C | FB2    | MULTISERVICE FLOOR BOX, SEE E-502 FOR MORE INFORMATION.   |
|   | FO     | FIBER OPTIC HANDHOLE (EXISTING)   |
|   |        | FLOORBOX LOCATION, TRAINING SIMULATION SYSTEM – UNCLASSIFIED; INSTALLED IN RAISED ACCESS FLOOR. INSTALL EIGHT (8) CATEGORY 6A UTP PLENUM-RATED, GREEN JACKET COPPER CABLES FROM TERMINATING RACK IN SIM SERVER ROOM TO FLOORBOX LOCATION. SEE DETAIL SHEET T-602 FOR TERMINATION DETAILS. SEE E-001 FOR ELECTRICAL INFORMATION.   |
|   |        | FLOORBOX LOCATION, TRAINING SIMULATION SYSTEM – CLASSIFIED; INSTALLED IN RAISED ACCESS FLOOR. INSTALL EIGHT (8) CATEGORY 6A UTP PLENUM-RATED, RED JACKET COPPER CABLES FROM TERMINATING RACK IN SIM SERVER ROOM TO FLOORBOX LOCATION. SEE DETAIL SHEET T-602 FOR TERMINATION DETAILS. SEE E-001 FOR ELECTRICAL INFORMATION.   |
|   |        | OTHER SYMBOLS:   |
|   | PA     | CEILING MOUNTED PA SYSTEM SPEAKER   |
|   | PA     | WALL MOUNTED PA SYSTEM SPEAKER   |
|   |        | GROUNDING BUSBAR, TMGB OR TGB AS INDICATED ON PLANS   |
|   |        |   |
|   |        |   |
| B |        |   |
|   |        |   |
|   |        |   |
| 2 | SYMBOL | TELECOMMUNICATIONS DESCRIPTION   |
|---|--------|---|
|   |        | SECURITY SYMBOLS:<br><br>IDS INTRUSION DETECTION SYSTEM CONTROL PANEL<br><br>WALL-MOUNTED PASSIVE INFRARED SENSOR (PIR)<br><br>CEILING-MOUNTED PASSIVE INFRARED SENSOR (PIR)<br><br>HORIZONTAL CONDUIT RUN FROM TELECOMMUNICATION ROOMS TO RESPECTIVE AREAS AS INDICATED ON PLANS<br><br>ACCESS CONTROL SYSTEM / INTRUSION DETECTION SYSTEM CARD READER<br><br>ELECTRIC STRIKE<br><br>HIGH SECURITY BALANCED MAGNETIC SWITCH<br><br>KEYPAD FOR ACCESS CONTROL SYSTEM / INTRUSION DETECTION SYSTEM<br><br>REQUEST-TO-EXIT SENSOR<br><br>SINGLE DOOR TCP/IP ACS/IDS CONTROLLER MOUNTED ABOVE ACCESSIBLE CEILING ON SECURE SIDE OF DOOR WITH TWO CATEGORY-6 U/UTP CABLE TO MAIN ACS/IDS CONTROLLER PANEL<br><br>2-DOOR TCP/IP ACS/IDS CONTROLLER MOUNTED ABOVE ACCESSIBLE CEILING ON SECURE SIDE OF DOOR WITH TWO CATEGORY-6 U/UTP CABLE TO MAIN ACS/IDS CONTROLLER PANEL<br><br>4-DOOR TCP/IP ACS/IDS CONTROLLER MOUNTED ABOVE ACCESSIBLE CEILING ON SECURE SIDE OF DOOR WITH TWO CATEGORY-6 U/UTP CABLE TO MAIN ACS/IDS CONTROLLER PANEL<br><br>SECURITY CAMERA, FIXED<br><br>SECURITY CAMERA WITH PAN, TILT, ZOOM CAPABILITIES |
|   |        |   |
|   |        |   |
|   |        | TELECOMMUNICATIONS STANDARDS   |
|   |        | TELECOMMUNICATIONS INSTALLATION MUST COMPLY WITH THE MOST CURRENT VERSION OF THE FOLLOWING STANDARDS:   |
|   |        | AMERICANS WITH DISABILITIES ACT AND ARCHITECTURAL BARRIERS ACT ACCESSIBILITY GUIDELINES (UFAS/ADAAG), 2011   |
|   |        | ANSI/TIA-568.0-D - GENERIC TELECOMMUNICATIONS CABLING FOR CUSTOMER PREMISES   |
|   |        | ANSI/TIA-568.1-D - COMMERCIAL BUILDING TELECOMMUNICATIONS CABLING STANDARD   |
|   |        | ANSI/TIA-568.C.2 - BALANCED TWISTED-PAIR TELECOMMUNICATIONS CABLING AND COMPONENTS STANDARD   |
|   |        | ANSI/TIA-568.3-D - OPTICAL FIBER CABLING COMPONENTS STANDARD   |
|   |        | ANSI/TIA-568.4-D - BROADBAND COAXIAL CABLING AND COMPONENTS STANDARD   |
|   |        | ANSI/TIA-569-D - TELECOMMUNICATIONS PATHWAYS AND SPACES   |
|   |        | ANSI/TIA-598-D - OPTICAL FIBER CABLE COLOR CODING.   |
|   |        | ANSI/TIA-606-B - ADMINISTRATION STANDARD FOR COMMERCIAL TELECOMMUNICATIONS INFRASTRUCTURE   |
|   |        | ANSI/TIA-607-C - COMMERCIAL BUILDING GROUNDING (EARTHING) AND BONDING REQUIREMENTS FOR TELECOMMUNICATIONS   |
|   |        | ANSI/TIA-758-B - CUSTOMER-OWNED OUTSIDE PLANT TELECOMMUNICATIONS INFRASTRUCTURE STANDARD   |
|   |        | ANSI/TIA-1152, 1152-A - REQUIREMENTS FOR FIELD TEST INSTRUMENTS AND MEASUREMENTS FOR BALANCED TWISTED-PAIR CABLING   |
|   |        | TIA-526-7 - MEASUREMENT OF OPTICAL POWER LOSS OF INSTALLED SINGLE-MODE FIBER CABLE PLANT   |
|   |        | TIA-526-14-C - OPTICAL POWER LOSS MEASUREMENTS OF INSTALLED MULTIMODE FIBER CABLE PLANT   |
|   |        | NFPA 70 - NATIONAL ELECTRICAL CODE (NEC)   |
|   |        | NFPA 75 - STANDARD FOR THE PROTECTION OF INFORMATION TECHNOLOGY EQUIPMENT   |
|   |        | NFPA 76 - STANDARD FOR THE FIRE PROTECTION OF TELECOMMUNICATIONS FACILITIES   |
|   |        | NFPA 780 - STANDARD FOR THE INSTALLATION OF LIGHTNING PROTECTION SYSTEMS   |

| 3 | TELECOMMUNICATIONS STANDARDS CONT   |
|---|---|
|   | UFC-3-580-01 CA - TELECOMMUNICATIONS INTERIOR INFRASTRUCTURE PLANNING AND DESIGN<br><br>UFC 4-020-04A - ELECTRONIC SECURITY SYSTEMS : SECURITY ENGINEERING<br><br>UFC 4-021-02 - ELECTRONIC SECURITY SYSTEMS<br><br>MIL-HDBK-232A - RED/BLACK ENGINEERING-INSTALLATION GUIDELINES<br><br>MIL-HDBK-419A – GROUNDING, BONDING, AND SHIELDING FOR ELECTRONIC EQUIPMENT AND FACILITIES<br><br>MIL-HDBK-1012/3 - TELECOMMUNICATIONS PREMISES DISTRIBUTION PLANNING, DESIGN, AND ESTIMATING<br><br>TM 5-853-4 - SECURITY ENGINEERING ELECTRONIC SECURITY SYSTEMS<br><br>IEC/TR 61602 ED. 1.0 B, 1996 - CONNECTORS USED IN THE FIELD OF AUDIO, VIDEO AND AUDIOVISUAL ENGINEERING<br><br>IEC 61883-1 ED. 3.0 EN, 2008 - CONSUMER AUDIO/VIDEO EQUIPMENT - DIGITAL INTERFACE - PART 1: GENERAL<br><br>IEC 61883-6 ED. 2.0 EN, 2005 - CONSUMER AUDIO/VIDEO EQUIPMENT - DIGITAL INTERFACE - PART 6: AUDIO AND MUSIC DATA TRANSMISSION PROTOCOL<br><br>IEC 61938 ED. 1.0 B, 1996 - AUDIO, VIDEO AND AUDIOVISUAL SYSTEMS - INTERCONNECTIONS AND MATCHING VALUES – PREFERRED MATCHING VALUES OF ANALOGUE SIGNALS<br><br>IEC 62075 ED. 1.0 B, 2008 - AUDIO/VIDEO, INFORMATION AND COMMUNICATION TECHNOLOGY EQUIPMENT – ENVIRONMENTALLY CONSCIOUS DESIGN<br><br>IEC 62087-BD ED. 2.0 EN, 2008 - METHODS OF MEASUREMENT FOR THE POWER CONSUMPTION OF AUDIO, VIDEO AND RELATED EQUIPMENT<br><br>NFPA 262 - STANDARD METHOD OF TEST FOR FLAME TRAVEL AND SMOKE OF WIRES AND CABLES FOR USE IN AIR-HANDLING SPACES<br><br>BICSI - BUILDING INDUSTRIES CONSULTING SERVICES INTERNATIONAL (TDMM), 13TH ED., 2014, TELECOMMUNICATIONS DISTRIBUTION METHODS MANUAL 13TH EDITION.<br><br>CAMP LEJEUNE GUIDE SPECIFICATIONS, (CLGS) 27 10 00<br><br>CAMP LEJEUNE GUIDE SPECIFICATIONS, (CLGS) 33 82 00 |
|   |   |
|   |   |
| 4 | TELECOMMUNICATIONS GENERAL NOTES   |
|---|---|
|   | 1. THIS IS A STANDARD LEGEND SHEET. NOT ALL SYMBOLS OR ABBREVIATIONS MAY APPEAR ON DRAWINGS.<br>2. REFER TO DIVISIONS 26, 27, 28 AND 33 SPECIFICATIONS FOR TELECOMMUNICATION SYSTEM ITEMS.<br>3. MOUNTING DEVICES AND EQUIPMENT PER SPECIFICATIONS UNLESS OTHERWISE NOTED.<br>4. MOUNTING HEIGHTS, UNLESS OTHERWISE NOTED, ARE TO CENTER LINE OF DEVICE.<br>5. THE CONTRACTOR TO DETERMINE THE EXACT ROUTING OF RACEWAYS.<br>6. THE CONTRACTOR MUST COORDINATE ALL RACEWAY PENETRATIONS AND PROVIDE FIREPROOFING AS APPLICABLE.<br>7. THE MAXIMUM PERMANENT HORIZONTAL LINK DISTANCE MUST NOT EXCEED 295' AND THE MAXIMUM HORIZONTAL CHANNEL (LINK PLUS WORKSTATION CABLES AND PATCH CORDS) MUST BE 328'.<br>8. ALL HORIZONTAL VOICE AND DATA CABLING TO BE CATEGORY-6 INSTALLED IN A MINIMUM 1-1/4" CONDUIT UNLESS NOTED OTHERWISE FROM TELECOMM OUTLET LOCATIONS TO THE CABLE TRAY.<br>9. ALL HORIZONTAL AND BACKBONE CABLING MUST BE PLENUM RATED WITH THE EXCEPTION OF CABLING INSTALLED IN UNDERGROUND CONDUITS.<br>10. CATEGORY-6A CABLING TO BE TERMINATED ON 8-PIN, 8-CONDUCTOR (RJ-45) CONNECTORS USING PIN/PAIR ASSIGNMENTS IN ACCORDANCE WITH T568A PIN-OUT SEQUENCE.<br>11. CATEGORY-6A JACKS TO BE THE SAME COLOR AS CORRESPONDING HORIZONTAL VOICE AND DATA CABLING. CATEGORY-6 JACKS TO BE THE SAME MANUFACTURER AS THE PATCH PANELS.<br>12. PROVIDE CATEGORY-6, 8-PIN, 8-CONDUCTOR MODULAR TO 8-PIN, 8-CONDUCTOR MODULAR, PATCH CABLES IN QUANTITIES AND LENGTHS SUCH THAT ALL WORKSTATION CABLES ARE CONNECTED.<br>13. OPTICAL FIBER CABLES TO BE TERMINATED WITH DUPLEX SC-TYPE CONNECTORS.<br>14. ALL TELECOMMUNICATIONS RACKS AND SUPPORTING STRUCTURES (CABLE TRAYS, LADDER RACKS, CONDUITS, AND BASKETS) WITHIN A TR MUST BE BONDED TO THE TR SIGNAL GROUND RING OR BUS BAR (TGB OR TMGB) AS DEFINED IN ANSI/TIA-569-D AND IN ANSI/TIA-607-B.<br>15. CABLE TRAY TO BE WALL MOUNTED (PREFERABLE) OR TRAPEZE MOUNTED. CENTER HUNG CABLE TRAY IS NOT ALLOWED. CABLE TRAY MUST NOT BE USED TO SUPPORT OTHER ITEMS, CONDUIT, CABLE TRAY, PIPING OF UTILITIES. CABLE TRAY SUPPORTS TO BE PER NEMA STANDARDS PUBLICATION VE 2 - METAL CABLE TRAY INSTALLATION GUIDELINES.<br>16. PROVIDE ACCESS PANELS IN NON LAY-IN CEILINGS SUCH THAT NO POINT IN THE CABLE TRAY SYSTEM IS MORE THAN 20' FROM AN ACCESS POINT.<br>17. PROVIDE A MINIMUM OF 12" OF CLEARANCE ABOVE THE TOP OF CABLE TRAYS AND A MINIMUM OF 3" CLEARANCE BELOW CABLE TRAYS.<br>18. COMPLY WITH ANSI/TIA-569-D TELECOMMUNICATION PATHWAYS AND SPACES.<br>19. USE ONLY COPPER CONDUCTORS FOR GROUND CONNECTIONS. THE USE OF ALUMINUM CONDUCTORS IS NOT ALLOWED.<br>20. PROVIDE CABLE INSTALLED IN UNDERGROUND CONDUITS LISTED FOR USE IN WET LOCATIONS. PLENUM RATED CABLE MUST NOT BE INSTALLED IN ANY UNDERGROUND CONDUIT.<br>21. LABEL ALL CABLE TERMINATIONS AND BOTH ENDS OF ALL CABLES IN ACCORDANCE WITH UFC 3-580-01 AND ANSI/TIA-606-B.<br>22. PROVIDE AS-BUILT DOCUMENTATION INCLUDING COMPLETE TEST RESULT REPORTS, FLOOR PLANS SHOWING USER WORKSTATIONS WITH CABLING LABELING, AND BACKBONE CABLE SCHEMATIC AND LABELING IN AN ELECTRONIC FORMAT (PDF) OR OTHER APPROVED FORMAT AND A PRINTED HARDCOPY. TEST RESULTS MUST BE SUPPLIED ELECTRONICALLY TO THE PROJECT RCDD AND CORPS PROJECT ENGINEER/ARCHITECT IN THE TEST PROGRAM NATIVE FORMAT.<br>23. ANY MOTOR, TRANSFORMER, OR OTHER ELECTRICAL DEVICE GREATER THAN 5 KVA MUST HAVE A MINIMUM OF A 4' BUFFER FROM ANY WALL OF THE EF, TER, OR TR(S). |
|   |   |
|   |   |
|   |   |
|   |   |
|   |   |
|   |   |
|   |   |
|   |   |
|   |   |
|   | PSI<br>PTZ<br>QTY<br>RBB<br>RBC<br>RMC<br>RR<br>RU<br>SBB<br>SCH<br>STP<br>TBB<br>TBC<br>TE<br>TEBC<br>TEF<br>TGB<br>TMGB<br>TYP<br>U/G<br>UON<br>U/UTP<br>VoIP<br>WP<br>XP   |
|   |   |
|   |   |
|   |   |
|   |   |
|   |   |
|   |   |
|   |   |
|   |   |
|   |   |

| 5 | TELECOMMUNICATIONS ABBREVIATIONS   |
|---|---|
|   | 110<br>8P8C<br>ACS<br>AFF<br>AHJ<br>ANSI<br>AWG<br>BBC<br>BCT<br>C<br>CAA<br>CAT 6<br>CATV<br>CCH<br>CCTV<br>CFCl<br>CP<br>DB<br>DDC<br>DIA<br>DWG<br>ER<br>EMT<br>ETR<br>EXIST<br>FB<br>FT<br>GFGI<br>GND<br>GRC<br>GRS<br>IAW<br>IDS<br>IN<br>LCA<br>MC<br>MIN<br>MTD<br>NEC<br>NEMA<br>NESC<br>NFPA<br>NIC<br>NTS<br>OEM<br>OFCI<br>OFOI<br>OSHA<br>PA<br>PBB<br>PE<br>PET<br>PDU<br>POTS<br><br>PSI<br>PTZ<br>QTY<br>RBB<br>RBC<br>RMC<br>RR<br>RU<br>SBB<br>SCH<br>STP<br>TBB<br>TBC<br>TE<br>TEBC<br>TEF<br>TGB<br>TMGB<br>TYP<br>U/G<br>UON<br>U/UTP<br>VoIP<br>WP<br>XP   |
|   | 110 PUNCHDOWN BLOCKS<br>8-PIN, 8-CONDUCTOR<br>ACCESS CONTROL SYSTEM<br>ABOVE FINISHED FLOOR<br>AUTHORITY HAVING JURISDICTION<br>AMERICAN NATIONAL STANDARDS INSTITUTE<br>AMERICAN WIRE GAUGE<br>BACKBONE BONDING CONDUCTOR<br>BONDING CONDUCTOR FOR TELECOMMUNICATIONS CONDUIT(S)<br>CONTROLLED ACCESS AREA<br>CABLING ETL VERIFIED TO ANSI/TIA-568-C.2 CATEGORY 6<br>CABLE TELEVISION<br>CLOSET CONNECTOR HOUSING<br>CLOSED-CIRCUIT TELEVISION<br>CONTRACTOR FURNISHED CONTRACTOR INSTALLED CONSOLIDATION POINT<br>DIRECT BURIED<br>DIRECT DIGITAL CONTROL<br>DIAMETER<br>DRAWING<br>EXISTING RELOCATED<br>ELECTRICAL METALLIC TUBING<br>EXISTING TO REMAIN<br>EXISTING<br>FLOOR BOX<br>FEET<br>GOVERNMENT FURNISHED GOVERNMENT INSTALLED GROUND<br>GALVANIZED RIGID CONDUIT<br>GALVANIZED RIGID STEEL<br>IN ACCORDANCE WITH<br>INTRUSION DETECTION SYSTEM<br>INCHES<br>LIMITED CONTROL ACCESS<br>MECHANICAL CONTRACTOR<br>MINIMUM<br>MOUNTED<br>NATIONAL ELECTRICAL CODE<br>NATIONAL ELECTRICAL MANUFACTURERS ASSOCIATION<br>NATIONAL ELECTRICAL SAFETY CODE<br>NATIONAL FIRE PROTECTION ASSOCIATION<br>NOT IN CONTRACT<br>NOT TO SCALE<br>ORIGINAL EQUIPMENT MANUFACTURER<br>OWNER FURNISHED CONTRACTOR INSTALLED<br>OWNER FURNISHED OWNER INSTALLED<br>OCCUPATIONAL SAFETY AND HEALTH ADMINISTRATION<br>PUBLIC ADDRESS<br>PRIMARY BONDING BUSBAR<br>POLYETHYLENE<br>MOUNTED<br>NATIONAL ELECTRICAL CODE<br>NATIONAL ELECTRICAL MANUFACTURERS ASSOCIATION<br>NATIONAL ELECTRICAL SAFETY CODE<br>NATIONAL FIRE PROTECTION ASSOCIATION<br>NOT IN CONTRACT<br>NOT TO SCALE<br>ORIGINAL EQUIPMENT MANUFACT |

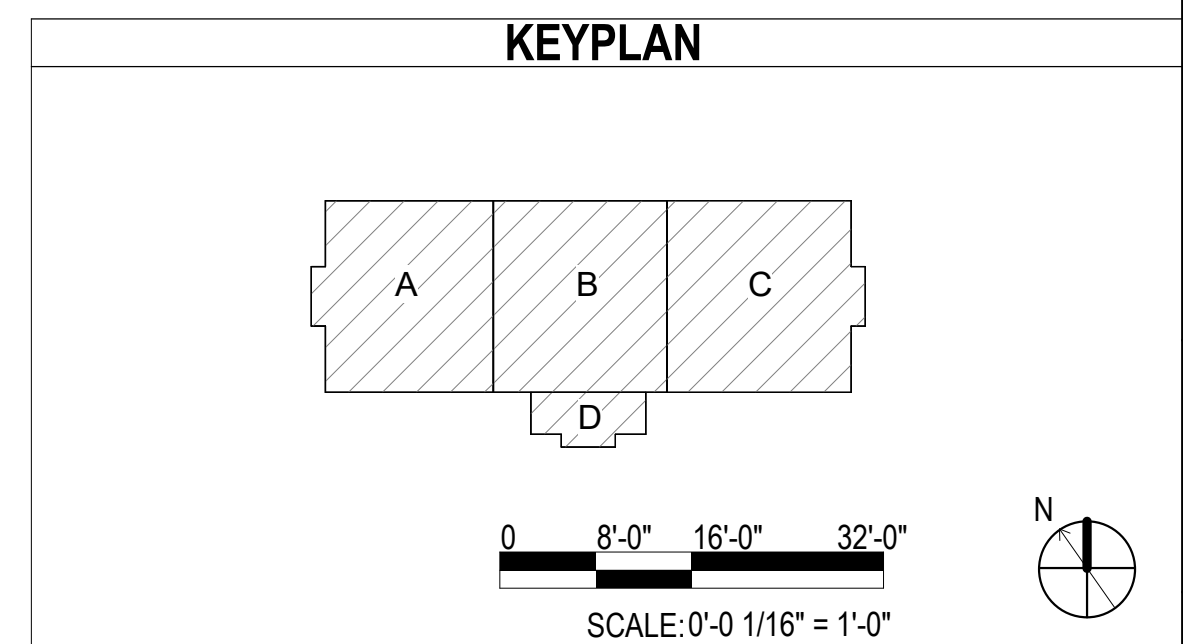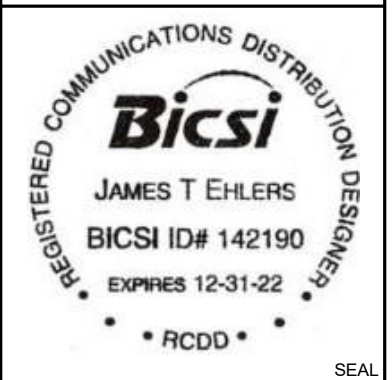

[illegible]

|                                         |         |               |
|-----------------------------------------|---------|---------------|
| FOR COMMANDER NAVFAC                    |         |               |
| ACTIVITY                                |         |               |
| CONCURRED BY<br>MCB-CL AMB<br>VIA EMAIL |         |               |
| SATISFACTORY TO DATE 12/16/21           |         |               |
| DES JTE                                 | DRW ETH | CHK JWG       |
| PM / DM                                 |         | TOWLER / ROOT |
| BRANCH HEAD                             |         | SEK           |
| DESIGN DIRECTOR                         |         | PAUL K. SHREM |
| FIRE PROTECTION                         |         | DPS           |

DEPARTMENT OF THE NAVY  
NAVAL FACILITIES ENGINEERING SYSTEMS COMMAND  
ATLANTIC DESIGN AND CONSTRUCTION

MCB CAMP LEJEUNE  
JACKSONVILLE, NC  
NORFOLK, VA


P1338 II MEF SIMULATION/TRAINING CENTER  
REPLACEMENT

TELECOMMUNICATIONS - FLOOR PLAN OVERALL

|                                        |          |    |     |
|----------------------------------------|----------|----|-----|
| SCALE:                                 | AS NOTED |    |     |
| EPROJECT NO.: 1590892                  |          |    |     |
| CONSTR. CONTR. NO.<br>N40085-20-C-0059 |          |    |     |
| NAVFAC DRAWING NO.<br>14098609         |          |    |     |
| SHEET                                  | 375      | OF | 456 |
| <b>T-100</b>                           |          |    |     |




FILE NAME: BIM 360/HF PACKAGE 3P1338 MEF SIM CTR-150082-EV1  
PLOTTED: 11/18/2021 12:16:49 PM

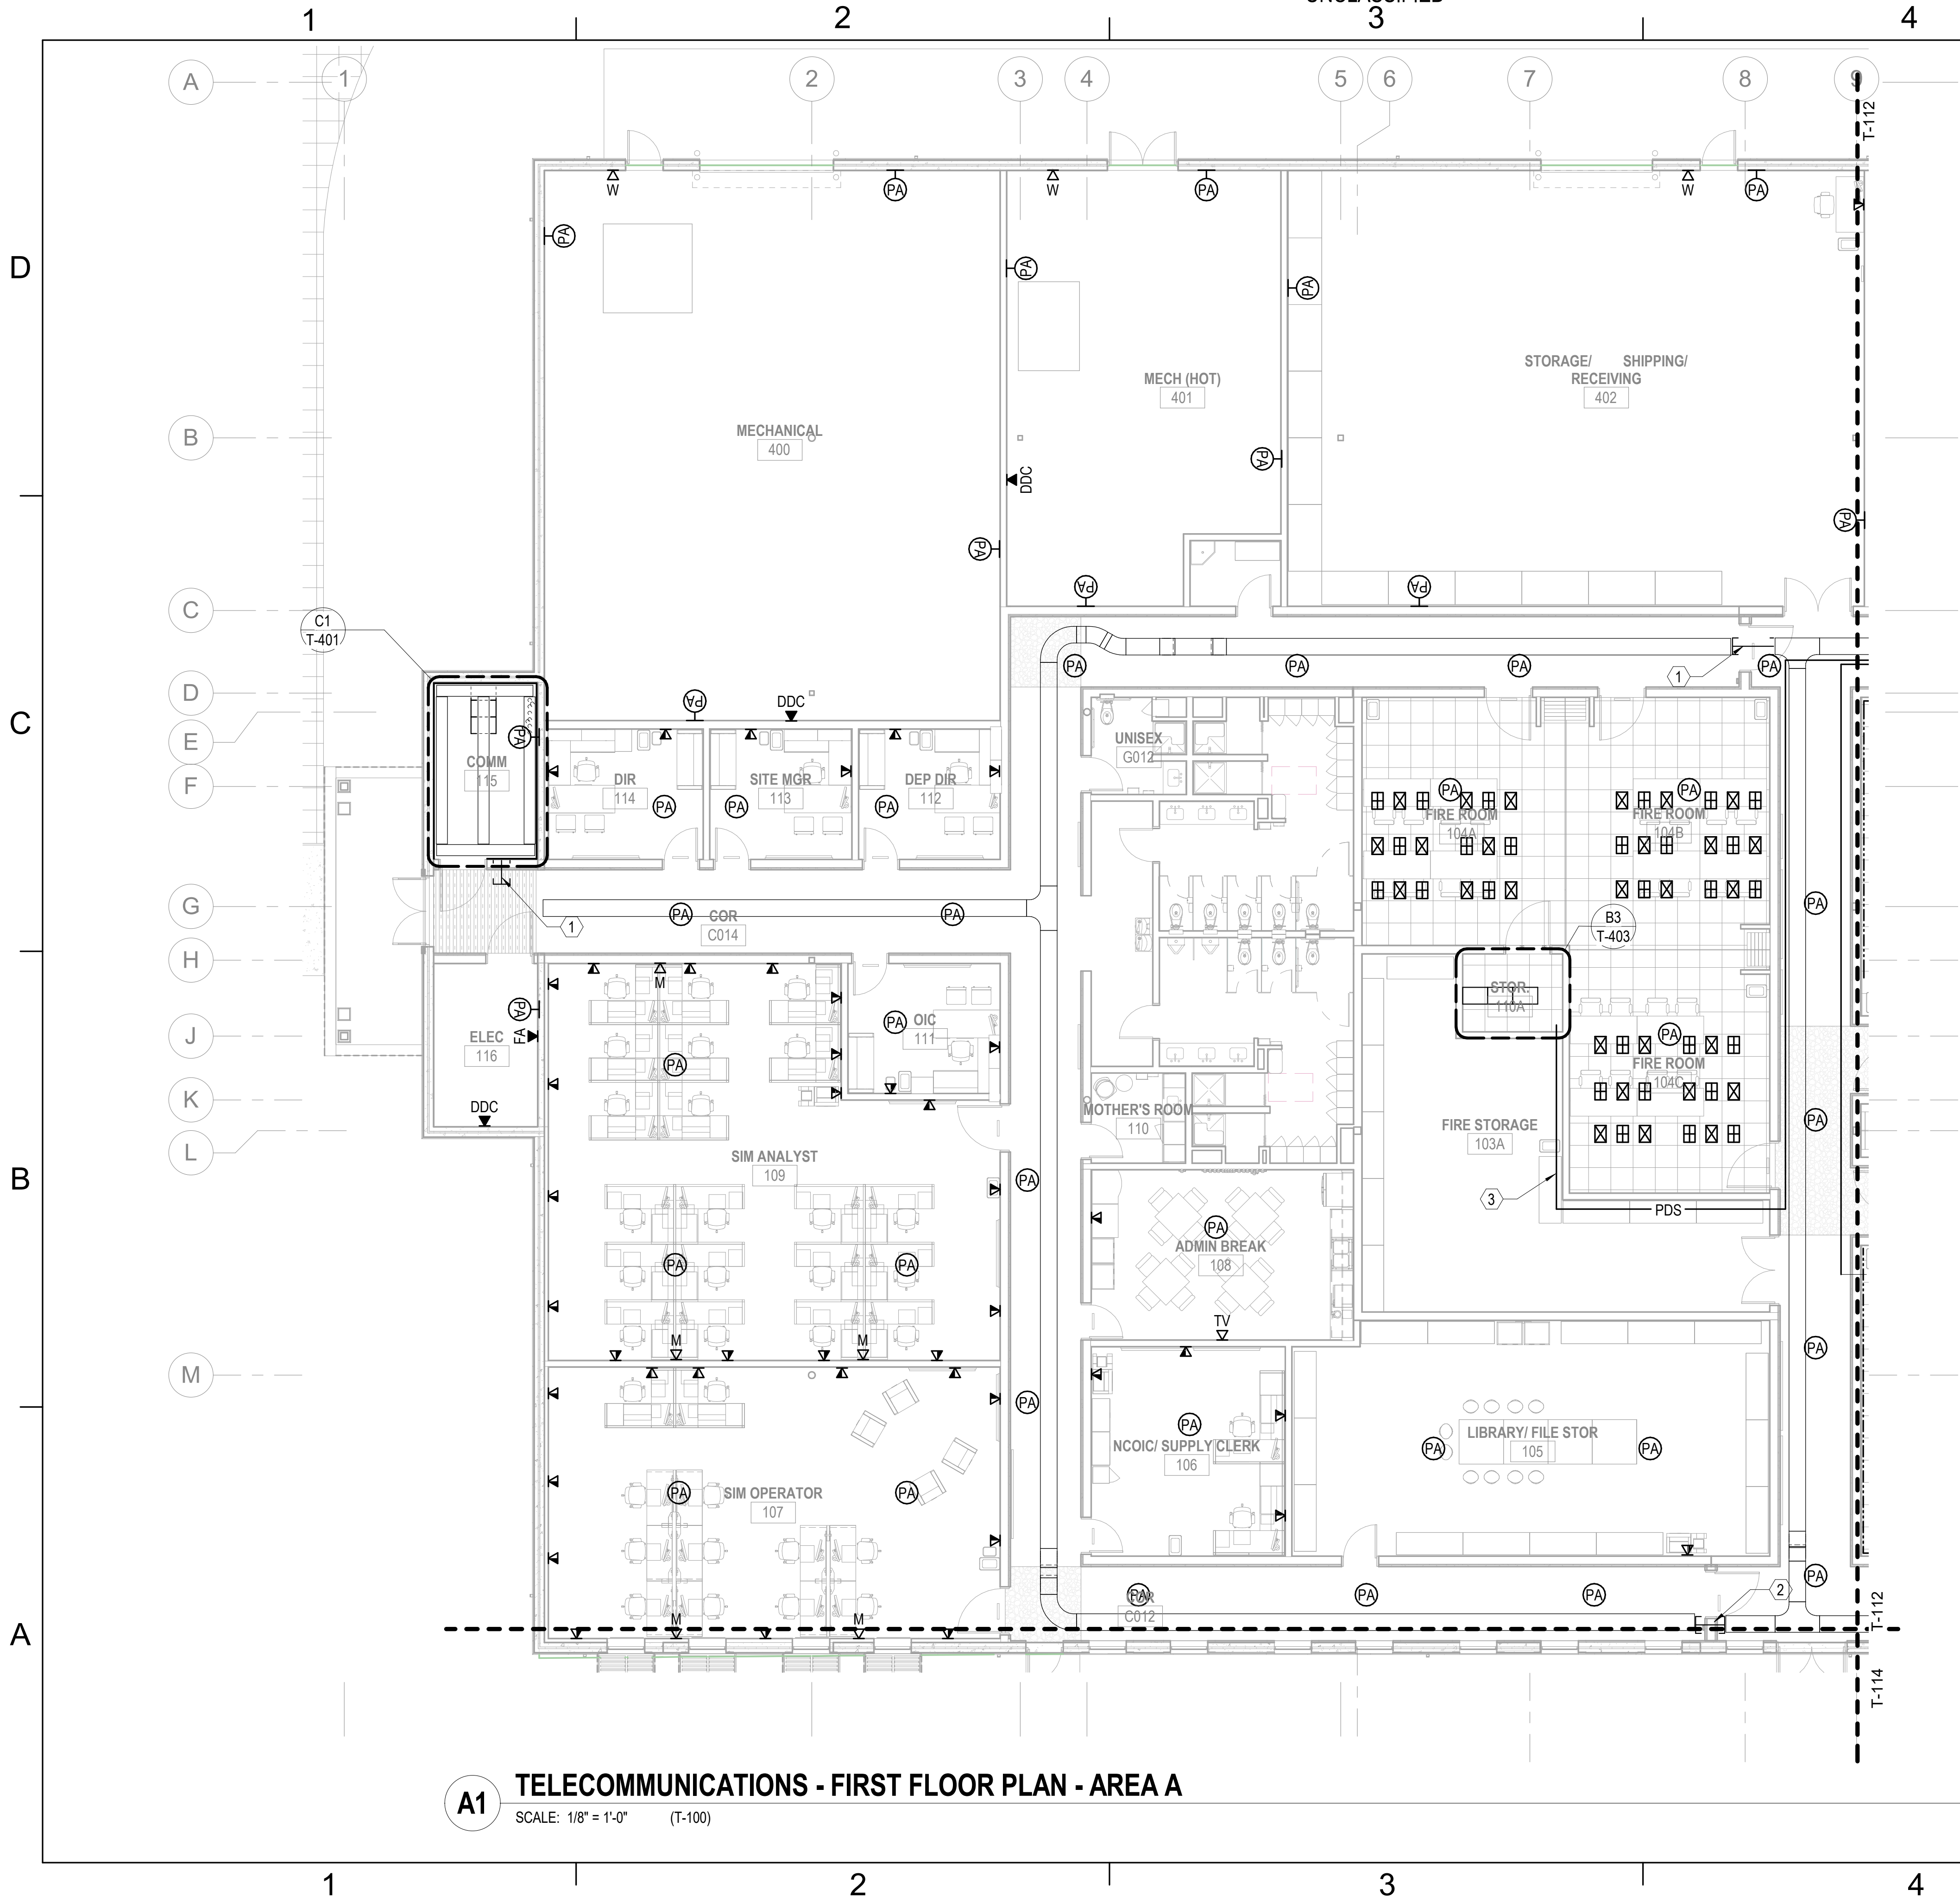

**A1 TELECOMMUNICATIONS - FIRST FLOOR PLAN - AREA A**  
SCALE: 1/8" = 1'-0" (T-100)

- GENERAL NOTES**
- SEE SHEET T-001 FOR TELECOMMUNICATIONS NOTES, SYMBOLS, AND ABBREVIATIONS.
  - CONTRACTOR TO PROVIDE ALL PA SYSTEM REQUIREMENTS, TO INCLUDE PATHWAYS, CONDUITS, JUNCTION BOXES, WIRING, CABLING, SPEAKERS, AND SYSTEM COMPONENTS.

- KEYNOTES**
- THREE (3) 4" FIRE-RATED PENETRATIONS (TYPICAL ALL LOCATIONS)
  - THREE (3) 4" FIRE-RATED PENETRATIONS (TYPICAL ALL LOCATIONS), WITH NON-CONDUCTIVE DIELECTIC BREAK
  - PROTECTED DISTRIBUTION SYSTEM (PDS) FOR SIPRNET TRANSPORT; COMPLY WITH CNSSI 7003

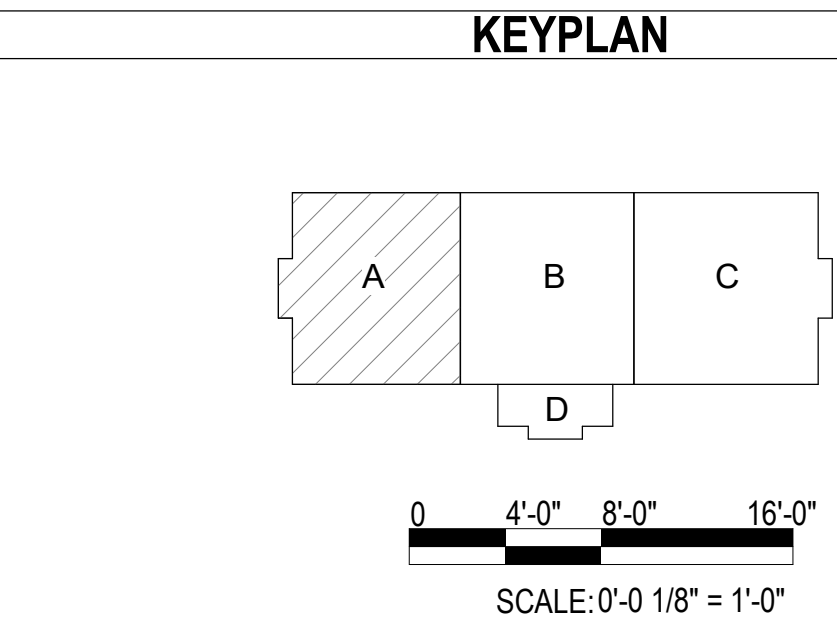

|      |      |             |     |
|------|------|-------------|-----|
| APPR | DATE | DESCRIPTION | SYN |
|      |      |             |     |

**Michael Baker INTERNATIONAL**  
100 AIRSIDE DRIVE  
MOON TOWNSHIP, PA 15108  
APPROVED

FOR COMMANDER NAVFAC

|          |              |
|----------|--------------|
| ACTIVITY | CONCURRED BY |
|          | MCB-CL AMB   |
|          | VIA EMAIL    |

|                      |               |           |
|----------------------|---------------|-----------|
| SATISFACTORY TO DATE | 12/16/21      |           |
| DES / JE             | DRW / ETH     | CHK / JMD |
| PM / DM              | TOWLER / ROOT |           |
| BRANCH HEAD          | SEK           |           |
| DESIGN DIRECTOR      | PAUL K. SHREM |           |
| FIRE PROTECTION      | DPS           |           |

DEPARTMENT OF THE NAVY  
NAVAL FACILITIES ENGINEERING SYSTEMS COMMAND ATLANTIC  
ATLANTIC DESIGN AND CONSTRUCTION  
MOB CAMP LEJEUNE  
P1338 II MEF SIMULATION/TRAINING CENTER  
REPLACEMENT  
TELECOMMUNICATIONS - FIRST FLOOR PLAN - AREA A  
JACKSONVILLE, NC  
NORFOLK, VA

|                     |                  |
|---------------------|------------------|
| SCALE:              | AS NOTED         |
| EPROJECT NO.:       | 1590892          |
| CONSTR. CONTR. NO.: | N40085-20-C-0059 |
| NAVFAC DRAWING NO.: | 14098610         |
| SHEET               | 376 OF 456       |

**T-111**


DRAWING REVISION: 25 AUGUST 2020

ISSUED FOR CONSTRUCTION - 16 DEC 21

UNCLASSIFIED




FILE NAME: BIM 360/HF PACKAGE 3P1338 MEF SIM CTR-150082-E-V1  
PLOTTED: 11/18/2021 12:16:58 PM

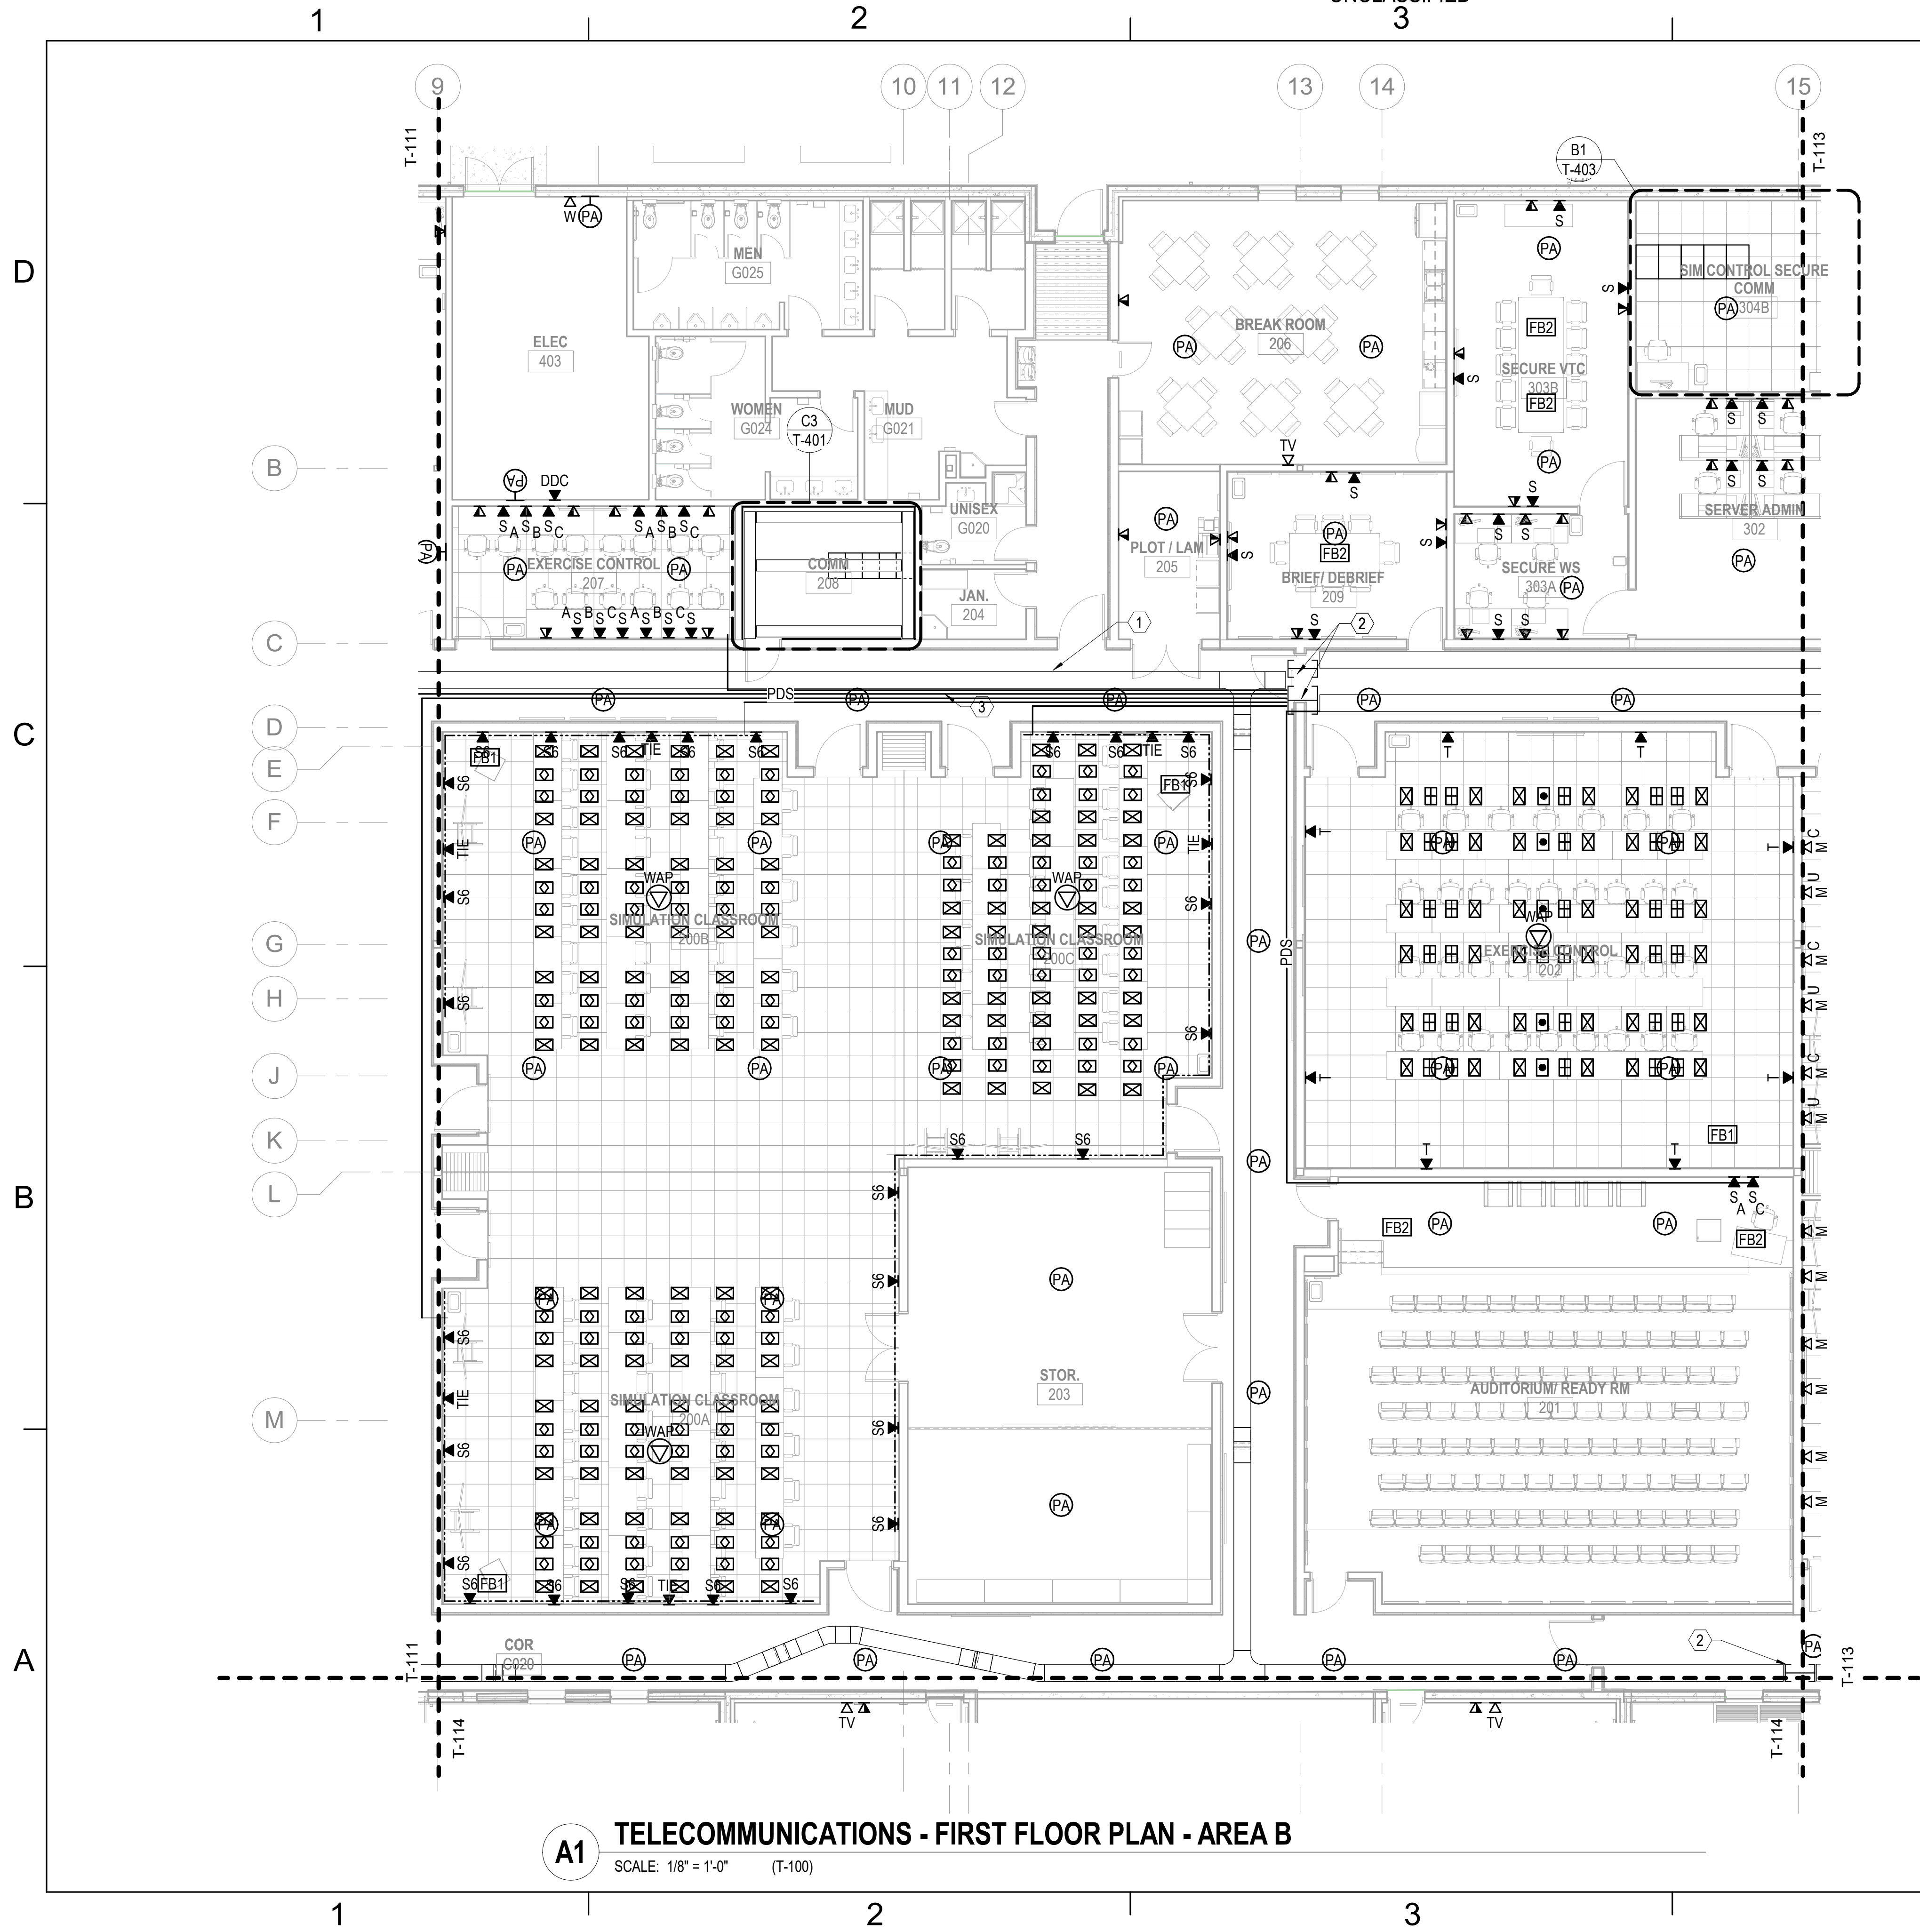

**A1 TELECOMMUNICATIONS - FIRST FLOOR PLAN - AREA B**  
SCALE: 1/8" = 1'-0" (T-100)

- ### GENERAL NOTES
- SEE SHEET T-001 FOR TELECOMMUNICATIONS NOTES, SYMBOLS, AND ABBREVIATIONS.
  - CONTRACTOR TO PROVIDE ALL PA SYSTEM REQUIREMENTS, TO INCLUDE PATHWAYS, CONDUITS, JUNCTION BOXES, WIRING, CABLING, SPEAKERS, AND SYSTEM COMPONENTS.
- ### KEYNOTES
- 18" X 4" WIRE-BASKET TYPE CABLE TRAY MOUNTED ABOVE ACCESSIBLE CEILING; COORDINATE TRAY PLACEMENT WITH OTHER TRADES (TYPICAL ALL LOCATIONS)
  - THREE (3) 4" FIRE-RATED PENETRATIONS (TYPICAL ALL LOCATIONS), WITH NON-CONDUCTIVE DIELECTRIC BREAK
  - PROTECTED DISTRIBUTION SYSTEM (PDS) FOR SIPRNET TRANSPORT; COMPLY WITH CNSSI 7003

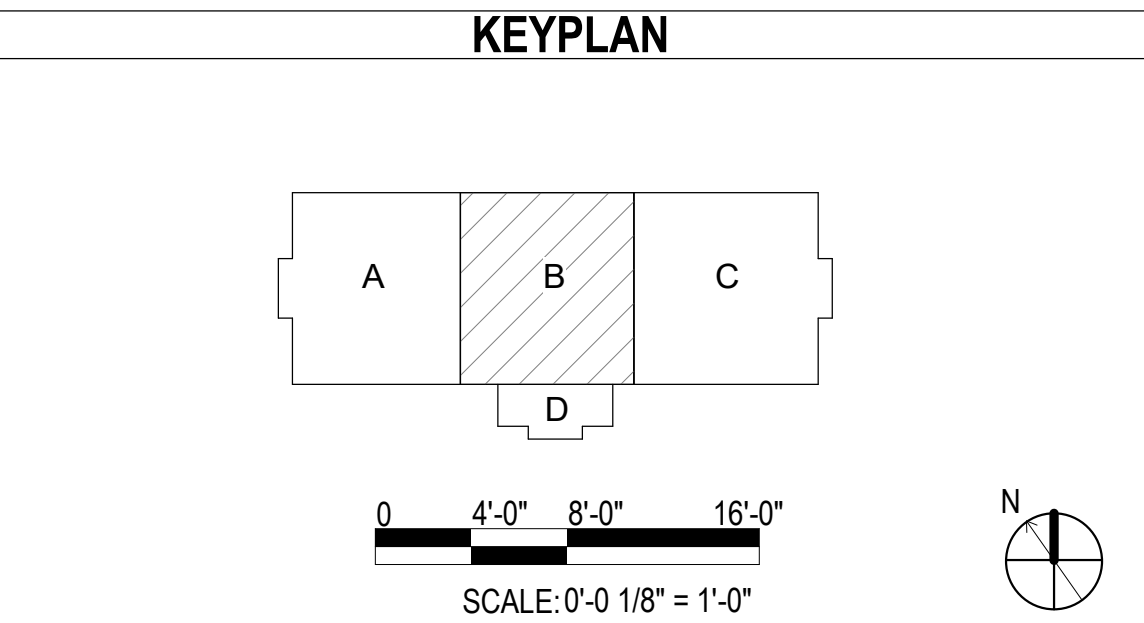


|   |               |             |      |
|---|---------------|-------------|------|
| APPROVED   |               | DATE        | APPR |
| SYN   |               | DESCRIPTION |      |
|   |               |             |      |
|   |               |             |      |
|   |               |             |      |
| <b>Michael Baker INTERNATIONAL</b><br>100 AIRSIDE DRIVE<br>MOON TOWNSHIP, PA 15108<br>APPROVED   |               |             |      |
| FOR COMMANDER NAVFAC   |               |             |      |
| ACTIVITY   |               |             |      |
| CONCURRED BY<br>MCB-CL AMB<br>VIA EMAIL   |               |             |      |
| SATISFACTORY TO DATE 12/16/21   |               |             |      |
| DES JTE   | DRW JTE       | CHK JTE     | AMR  |
| PM / DM   | TOWLER / ROOT |             |      |
| BRANCH HEAD   | SEK           |             |      |
| DESIGN DIRECTOR   | PAUL K. SHREM |             |      |
| FIRE PROTECTION   | DPS           |             |      |
| DEPARTMENT OF THE NAVY<br>NAVAL FACILITIES ENGINEERING SYSTEMS COMMAND ATLANTIC<br>ATLANTIC DESIGN AND CONSTRUCTION<br>MCB CAMP LEJEUNE<br>JACKSONVILLE, NC<br>P1338 II MEF SIMULATION/TRAINING CENTER<br>REPLACEMENT<br>TELECOMMUNICATIONS - FIRST FLOOR PLAN - AREA B |               |             |      |
| SCALE: AS NOTED   |               |             |      |
| EPROJCT NO.: 1590892   |               |             |      |
| CONSTR. CONTR. NO.<br>N400085-20-C-0059   |               |             |      |
| NAVFAC DRAWING NO.<br>14098611   |               |             |      |
| SHEET 377 OF 456   |               |             |      |
| <b>T-112</b>   |               |             |      |
| DRAWING REVISION: 25 AUGUST 2020   |               |             |      |

ISSUED FOR CONSTRUCTION - 16 DEC 21



FILE NAME: BIM 360//HF PACKAGE 3P1338 MEF SIM CTR-150082-E-V4  
PLOTTED: 11/18/2021 12:17:07 PM

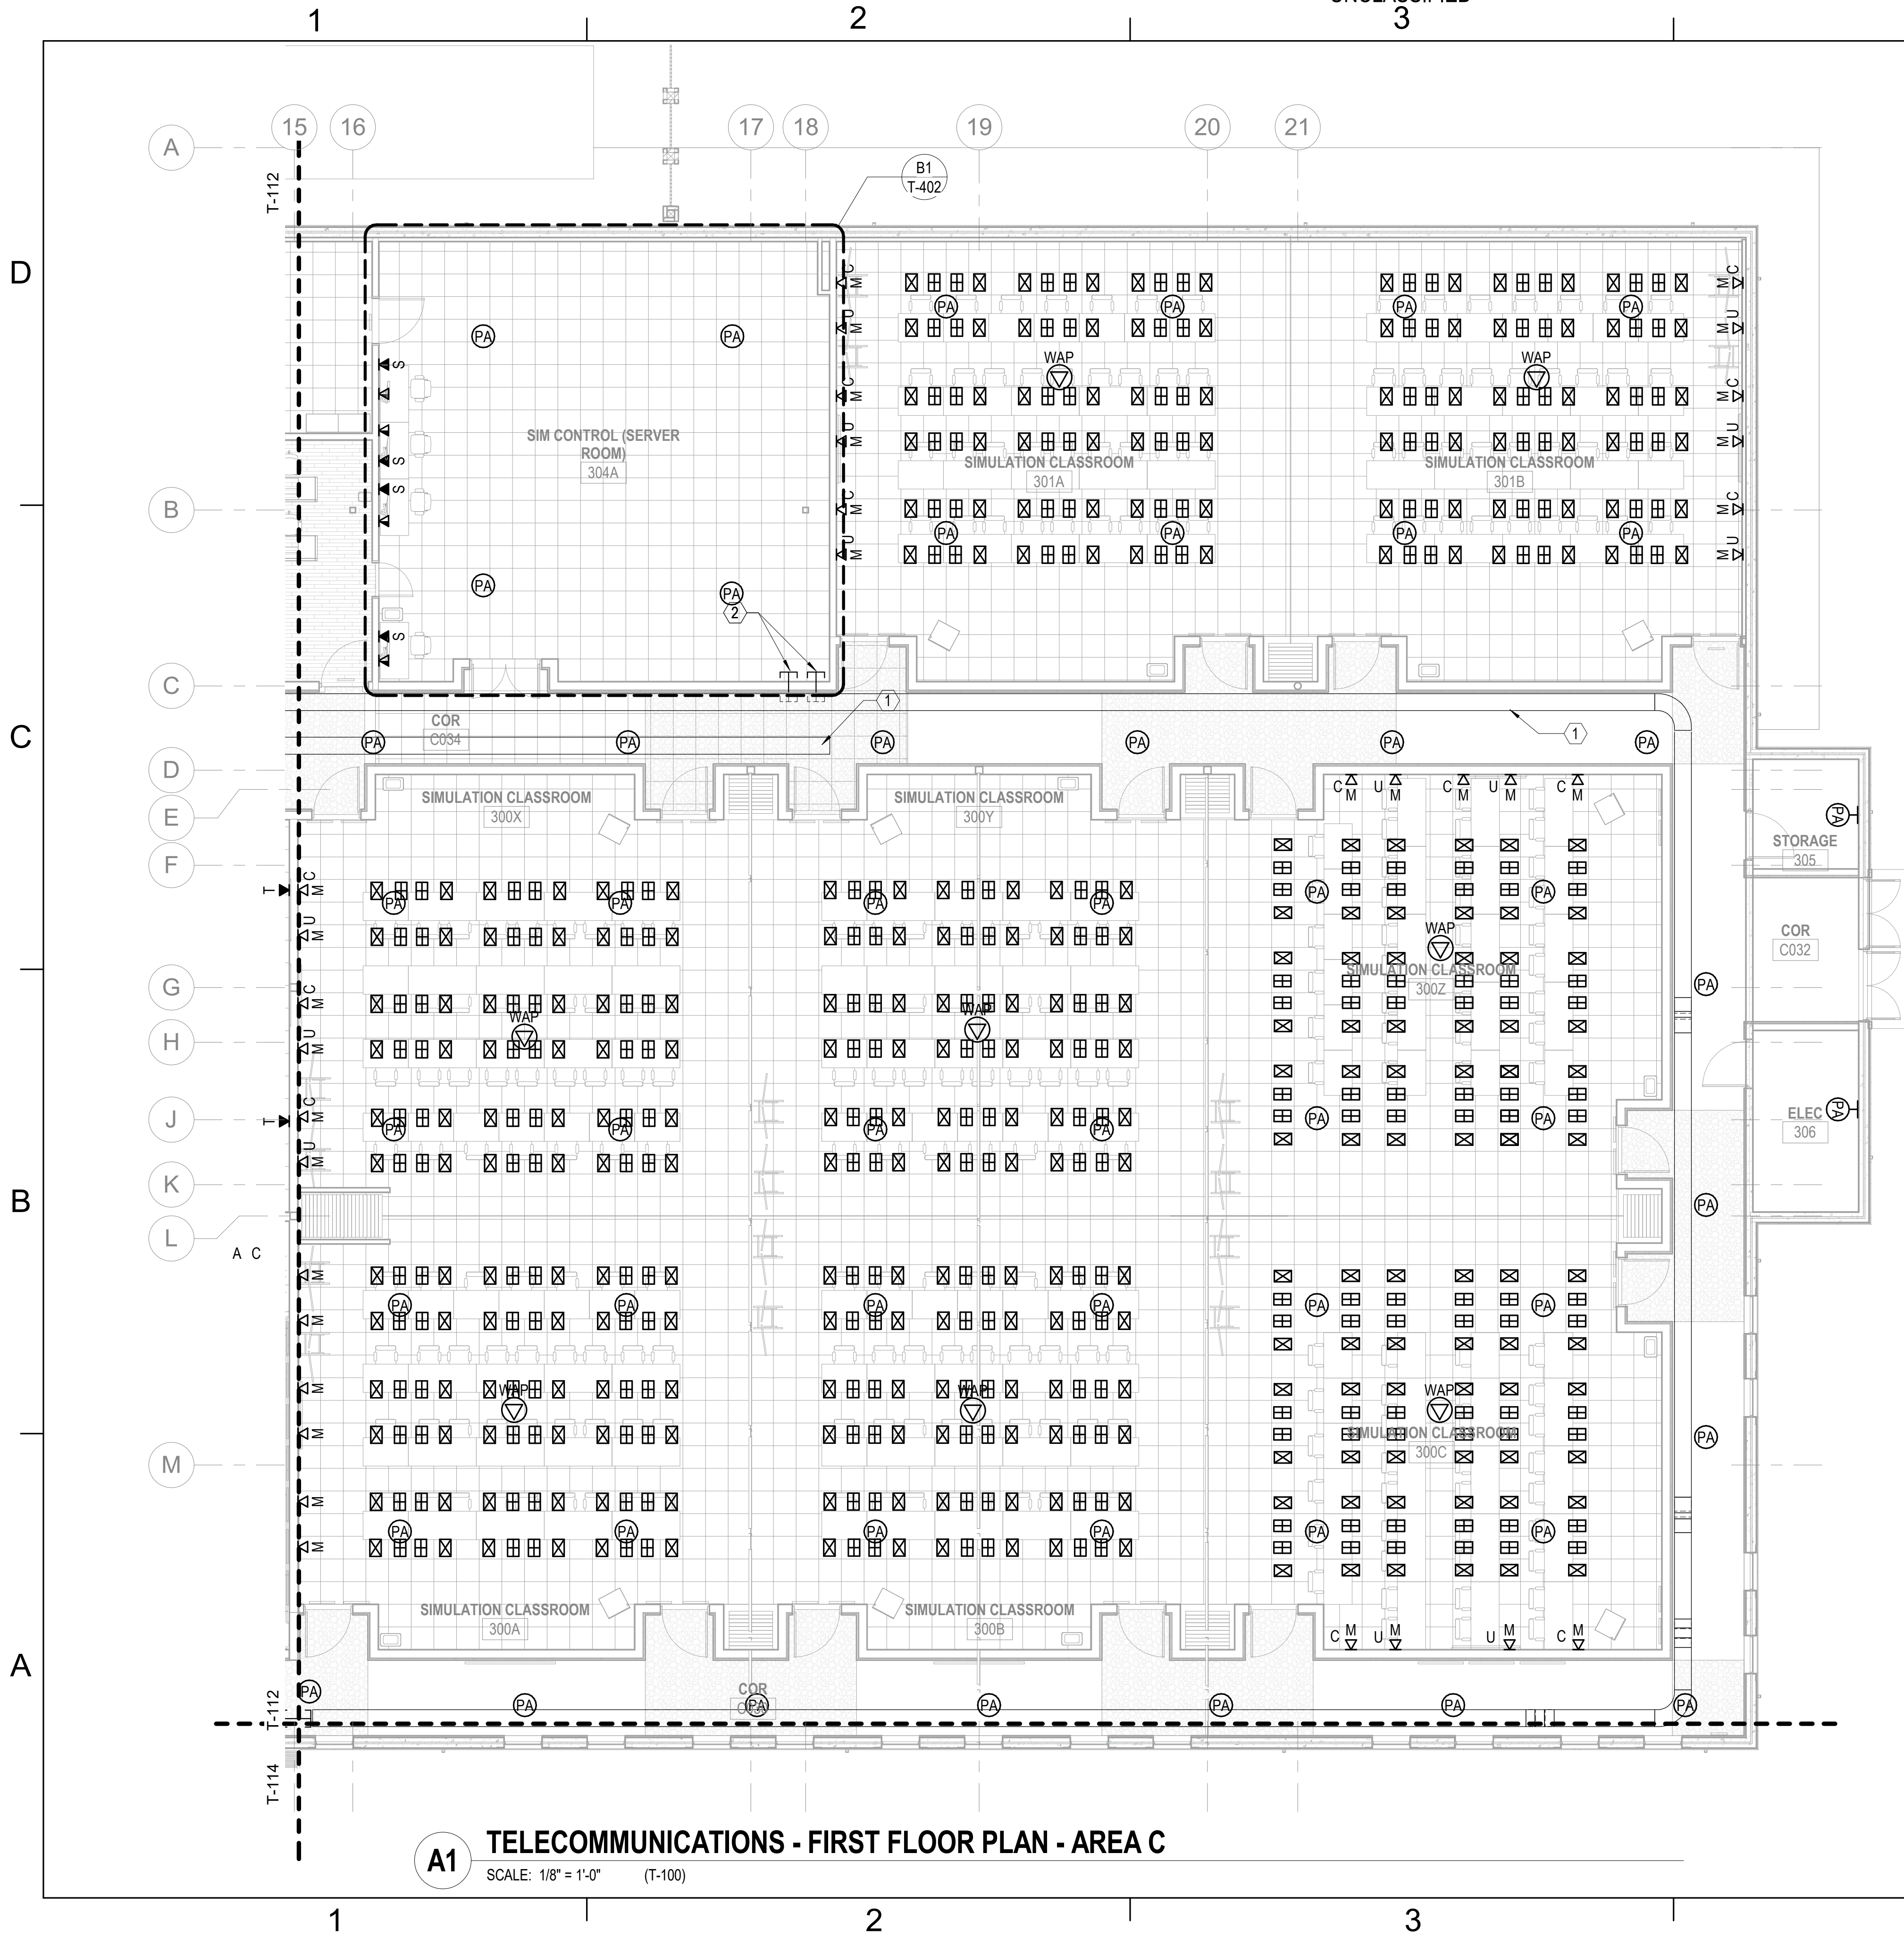


A1



TELECOMMUNICATIONS - FIRST FLOOR PLAN - AREA C

SCALE: 1/8" = 1'-0" (T-100)

- GENERAL NOTES**
- SEE SHEET T-001 FOR TELECOMMUNICATIONS NOTES, SYMBOLS, AND ABBREVIATIONS.
  - CONTRACTOR TO PROVIDE ALL PA SYSTEM REQUIREMENTS, TO INCLUDE PATHWAYS, CONDUITS, JUNCTION BOXES, WIRING, CABLING, SPEAKERS, AND SYSTEM COMPONENTS.

- KEYNOTES** ⬡
- 18" X 4" WIRE-BASKET TYPE CABLE TRAY MOUNTED ABOVE ACCESSIBLE CEILING; COORDINATE TRAY PLACEMENT WITH OTHER TRADES (TYPICAL ALL LOCATIONS)
  - THREE (3) 4" FIRE-RATED PENETRATIONS (TYPICAL ALL LOCATIONS)

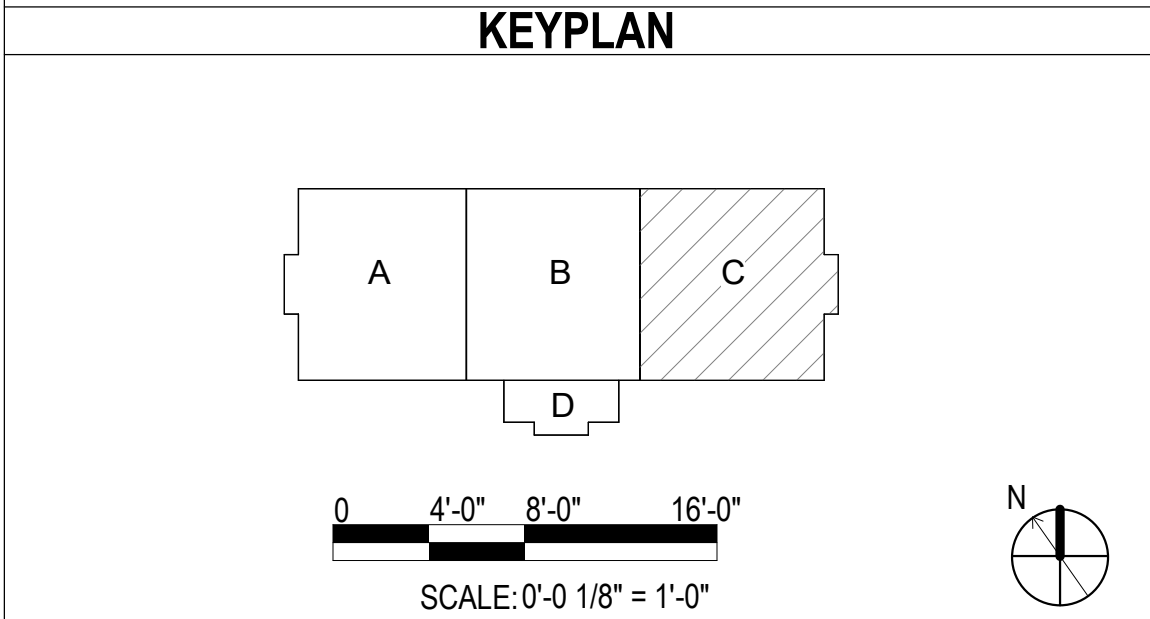
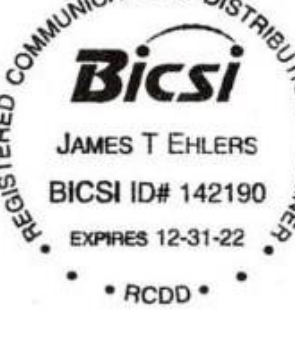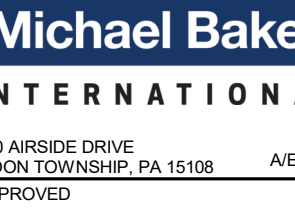
|                                                                                      |               |             |      |
|--------------------------------------------------------------------------------------|---------------|-------------|------|
| APPROVED                                                                             |               | DATE        | APPR |
| SYN                                                                                  |               | DESCRIPTION |      |
|   |               |             |      |
|   |               |             |      |
|   |               |             |      |
|  |               |             |      |
| FOR COMMANDER NAVFAC                                                                 |               |             |      |
| ACTIVITY                                                                             |               |             |      |
| CONCURRED BY                                                                         |               |             |      |
| VIA EMAIL                                                                            |               |             |      |
| SATISFACTORY TO DATE                                                                 |               |             |      |
| 12/16/21                                                                             |               |             |      |
| DES / JE                                                                             | DRW / TH      | CHK / JMD   |      |
| PM / DM                                                                              | TOWLER / ROOT |             |      |
| BRANCH HEAD                                                                          |               |             |      |
| SEK                                                                                  |               |             |      |
| DESIGN DIRECTOR                                                                      |               |             |      |
| PAUL K. SHREM                                                                        |               |             |      |
| FIRE PROTECTION                                                                      |               |             |      |
| DPS                                                                                  |               |             |      |
| NAVAL FACILITIES ENGINEERING SYSTEMS COMMAND ATLANTIC                                |               |             |      |
| ATLANTIC DESIGN AND CONSTRUCTION                                                     |               |             |      |
| MOB CAMP LEJEUNE                                                                     |               |             |      |
| JACKSONVILLE, NC                                                                     |               |             |      |
| P1338 II MEF SIMULATION/TRAINING CENTER                                              |               |             |      |
| REPLACEMENT                                                                          |               |             |      |
| TELECOMMUNICATIONS - FIRST FLOOR PLAN - AREA C                                       |               |             |      |
| SCALE: AS NOTED                                                                      |               |             |      |
| EPROJCT NO.: 150082                                                                  |               |             |      |
| CONSTR. CONTR. NO.                                                                   |               |             |      |
| N40085-20-C-0059                                                                     |               |             |      |
| NAVFAC DRAWING NO.                                                                   |               |             |      |
| 14098612                                                                             |               |             |      |
| SHEET 378 OF 456                                                                     |               |             |      |
| T-113                                                                                |               |             |      |
| DRAWING REVISION: 25 AUGUST 2020                                                     |               |             |      |

ISSUED FOR CONSTRUCTION - 16 DEC 21



FILE NAME: BIM 360//HF PACKAGE 3P1338 MEF SIM CTR-1590892-E-V4  
PLOTTED: 11/18/2021 12:17:10 PM

1  
2  
3  
4  
5

D

C


B

A

A1


TELECOMMUNICATIONS - FIRST FLOOR PLAN - AREA D

SCALE: 1/8" = 1'-0" (T-100)

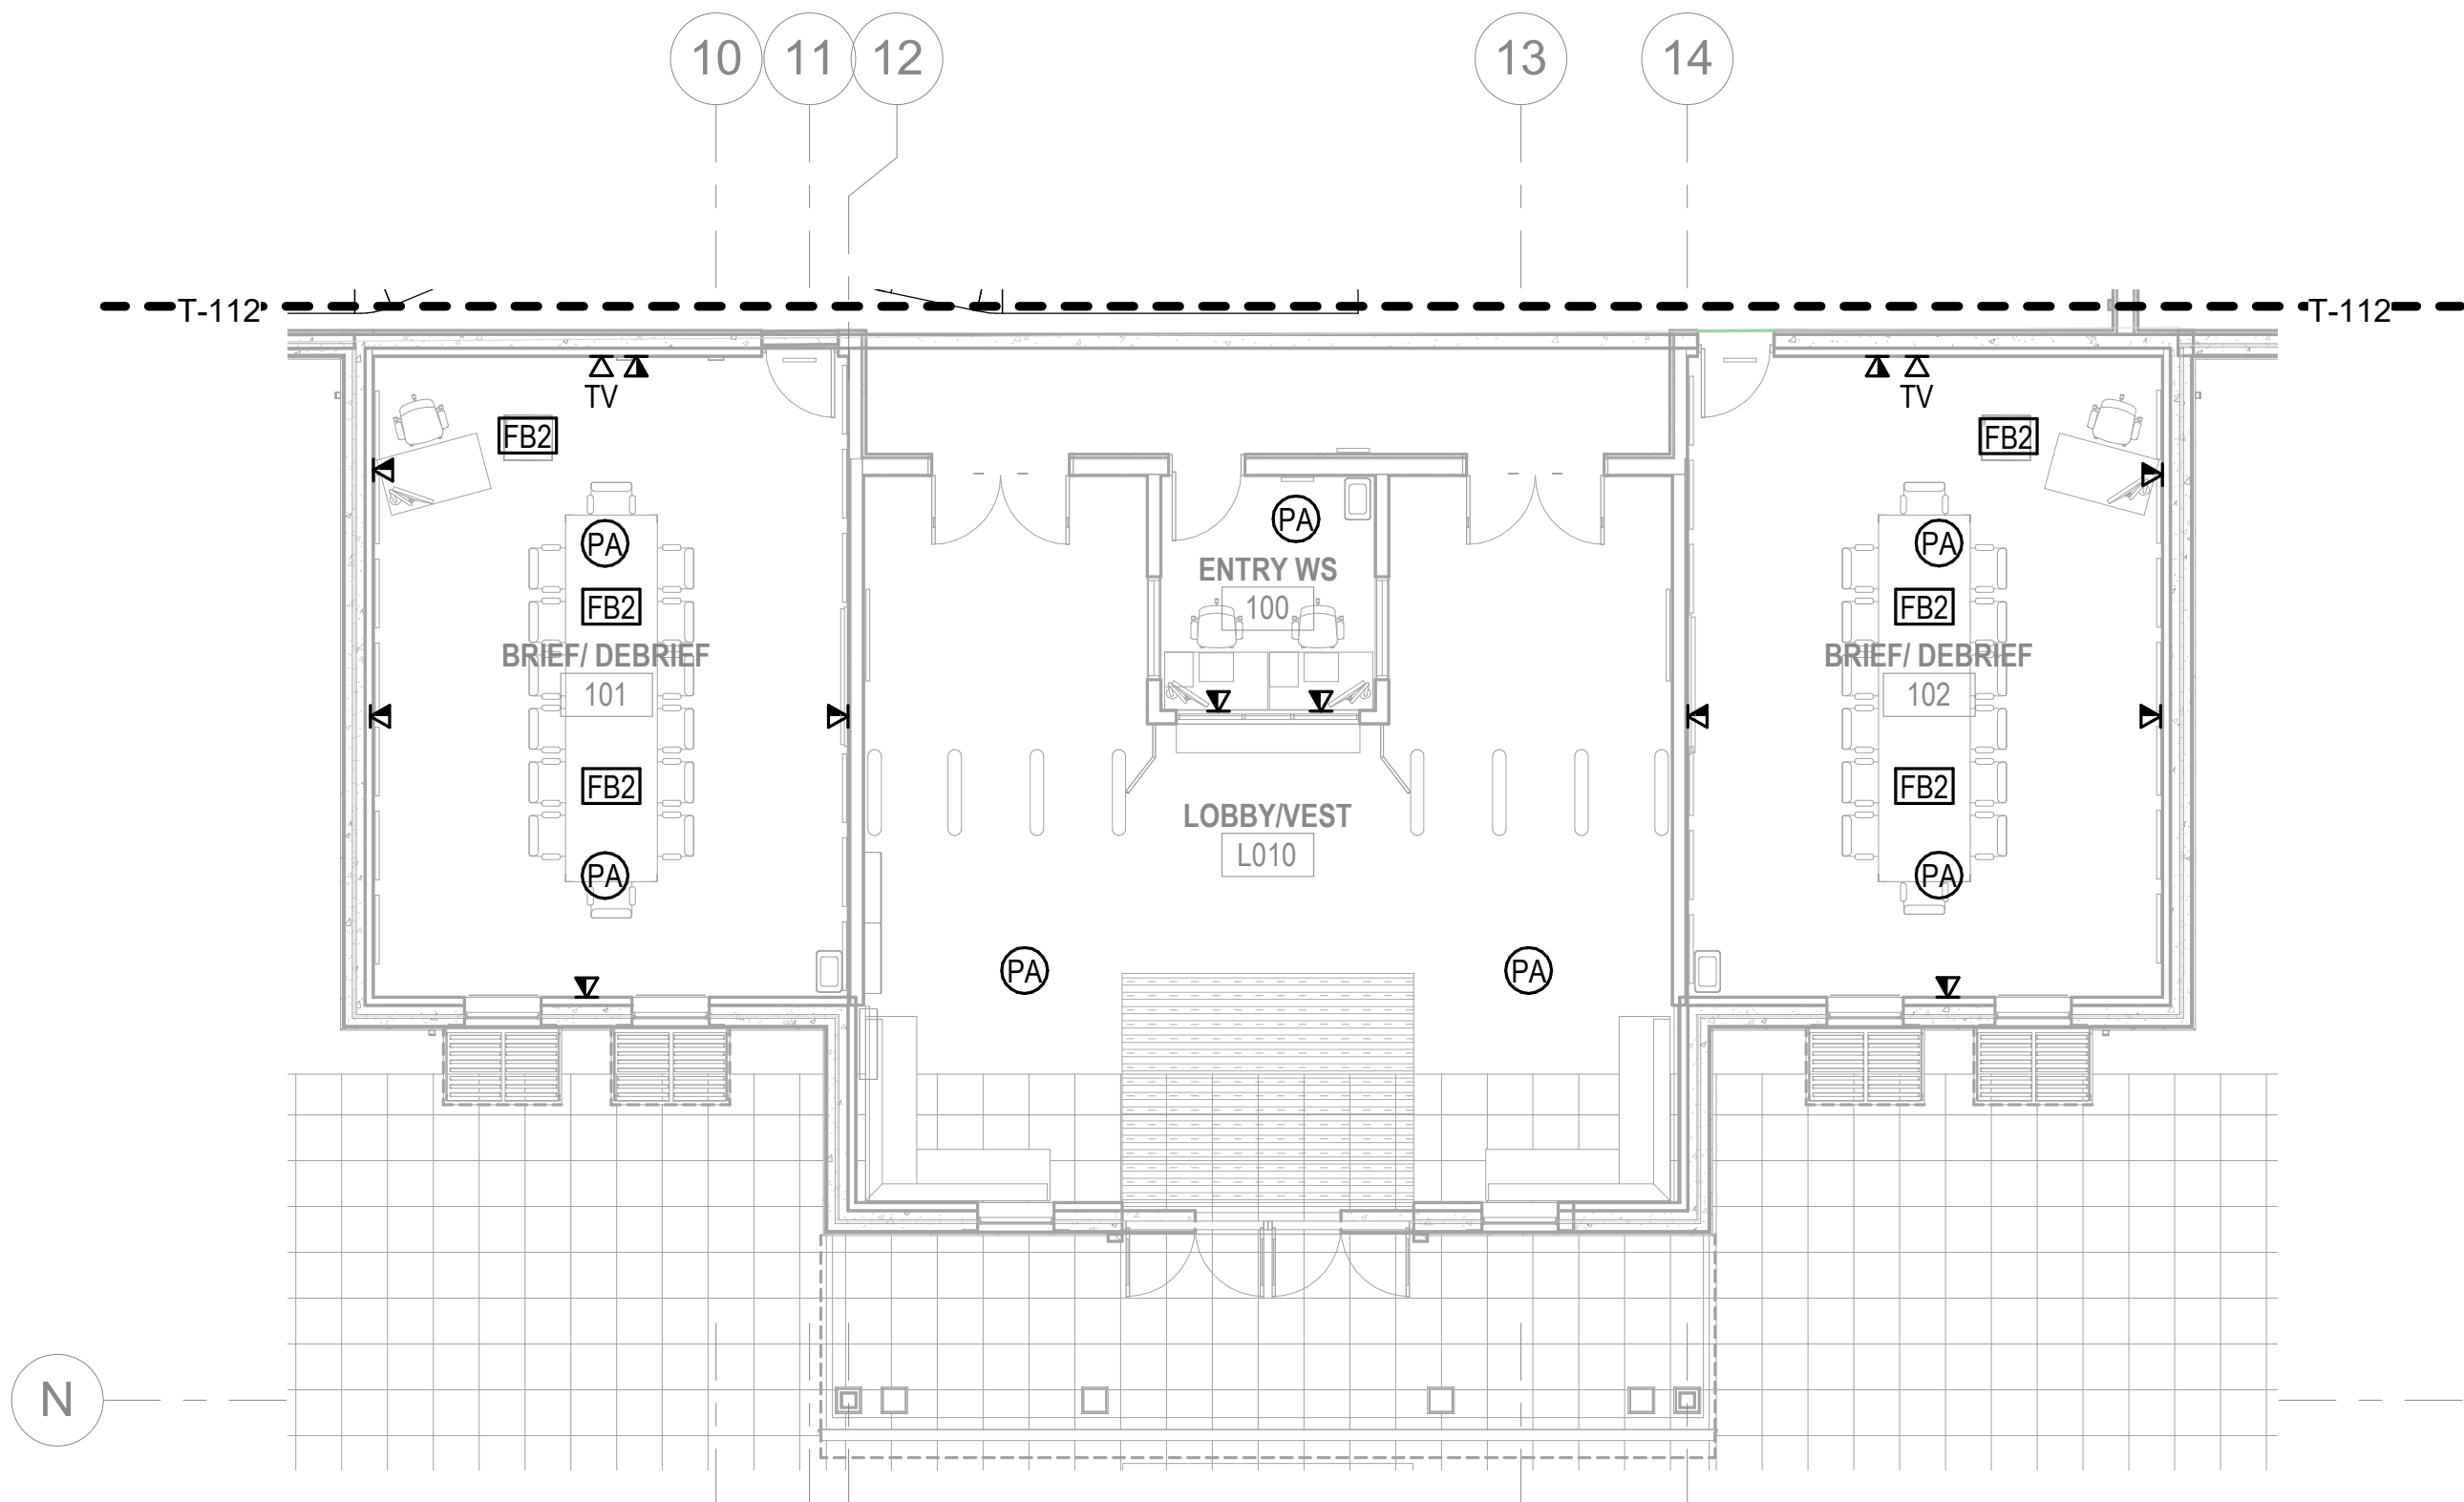

GENERAL NOTES

- 1 SEE SHEET T-001 FOR TELECOMMUNICATIONS NOTES, SYMBOLS, AND ABBREVIATIONS.
- 2 CONTRACTOR TO PROVIDE ALL PA SYSTEM REQUIREMENTS, TO INCLUDE PATHWAYS, CONDUITS, JUNCTION BOXES, WIRING, CABLING, SPEAKERS, AND SYSTEM COMPONENTS.

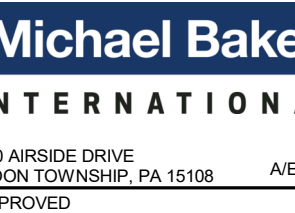

FOR COMMANDER NAVFAC  
ACTIVITY  
CONCURRED BY  
MCB-CL AMB  
VIA EMAIL

SATISFACTORY TO DATE 12/16/21

DES JTE DRWETH CHK JMS

PM / DM TOWLER / ROOT

BRANCH HEAD SEK


DESIGN DIRECTOR PAUL K. SHREM

FIRE PROTECTION DPS


DEPARTMENT OF THE NAVY  
NAVAL FACILITIES ENGINEERING SYSTEMS COMMAND ATLANTIC  
ATLANTIC DESIGN AND CONSTRUCTION  
NAVFAC DRAWING NO. 14098613  
SHEET 379 OF 456  
T-114  
ISSUED FOR CONSTRUCTION - 16 DEC 21

NAVAL FACILITIES ENGINEERING SYSTEMS COMMAND  
ATLANTIC  
JACKSONVILLE, NC  
P1338 II MEF SIMULATION/TRAINING CENTER  
REPLACEMENT  
TELECOMMUNICATIONS - FIRST FLOOR PLAN - AREA D

KEYPLAN

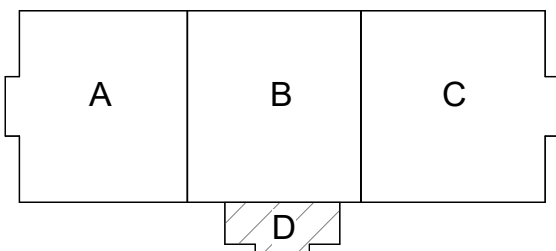

0 4'-0" 8'-0" 16'-0"  
SCALE: 0'-0 1/8" = 1'-0"

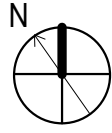

UNCLASSIFIED

UNCLASSIFIED

UNCLASSIFIED



FILE NAME: BIM 360/HF PACKAGE 3P1338.MEF SIM CTR-159082-EV1  
PLOTTED: 11/18/2021 12:17:16 PM

D

C

B

A

1

2


3

4


5

UNCLASSIFIED


UNCLASSIFIED

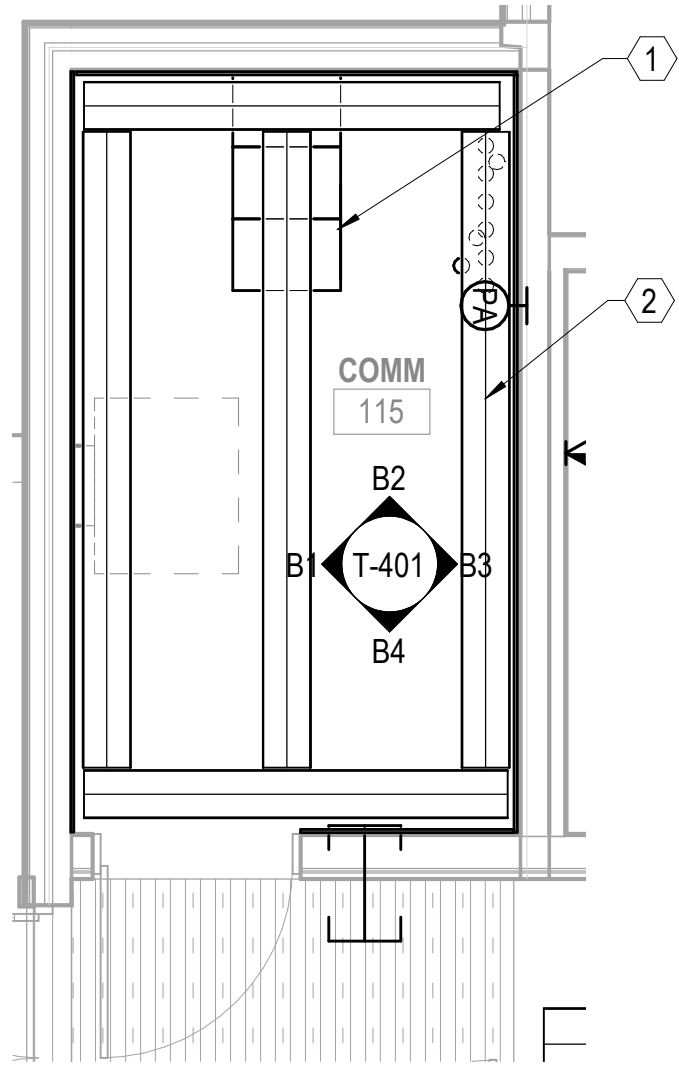


**C1 TELECOMMUNICATIONS - ENLARGED ROOM 115**  
SCALE: 1/4" = 1'-0" (T-111)

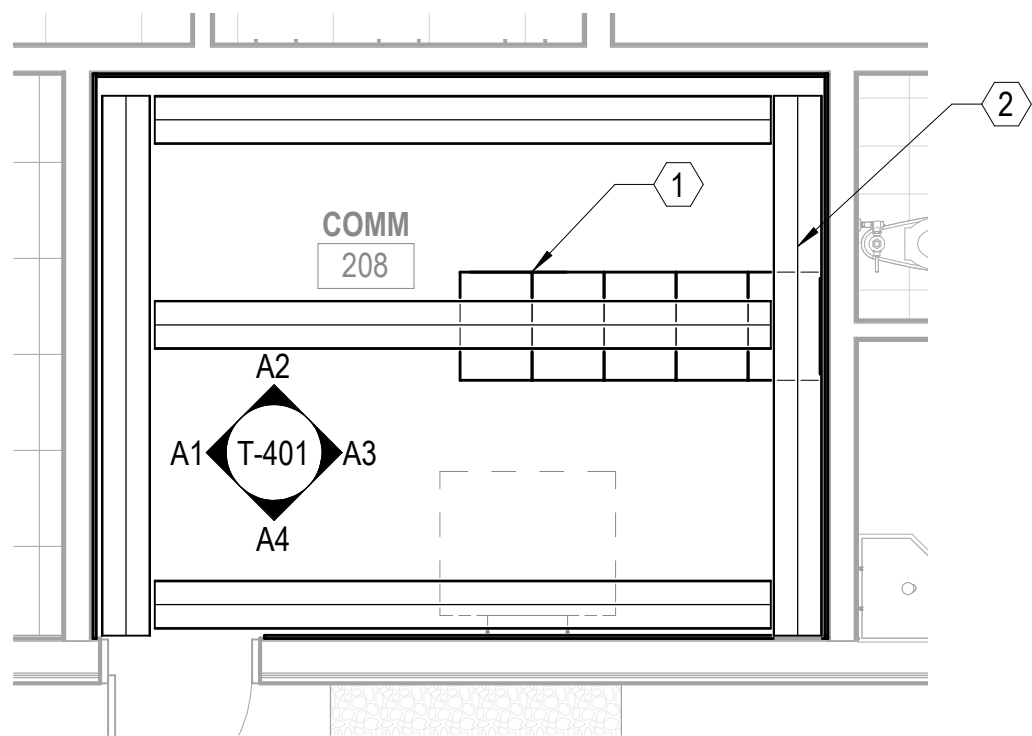


**C3 TELECOMMUNICATIONS - ENLARGED ROOM 208**  
SCALE: 1/4" = 1'-0" (T-111)

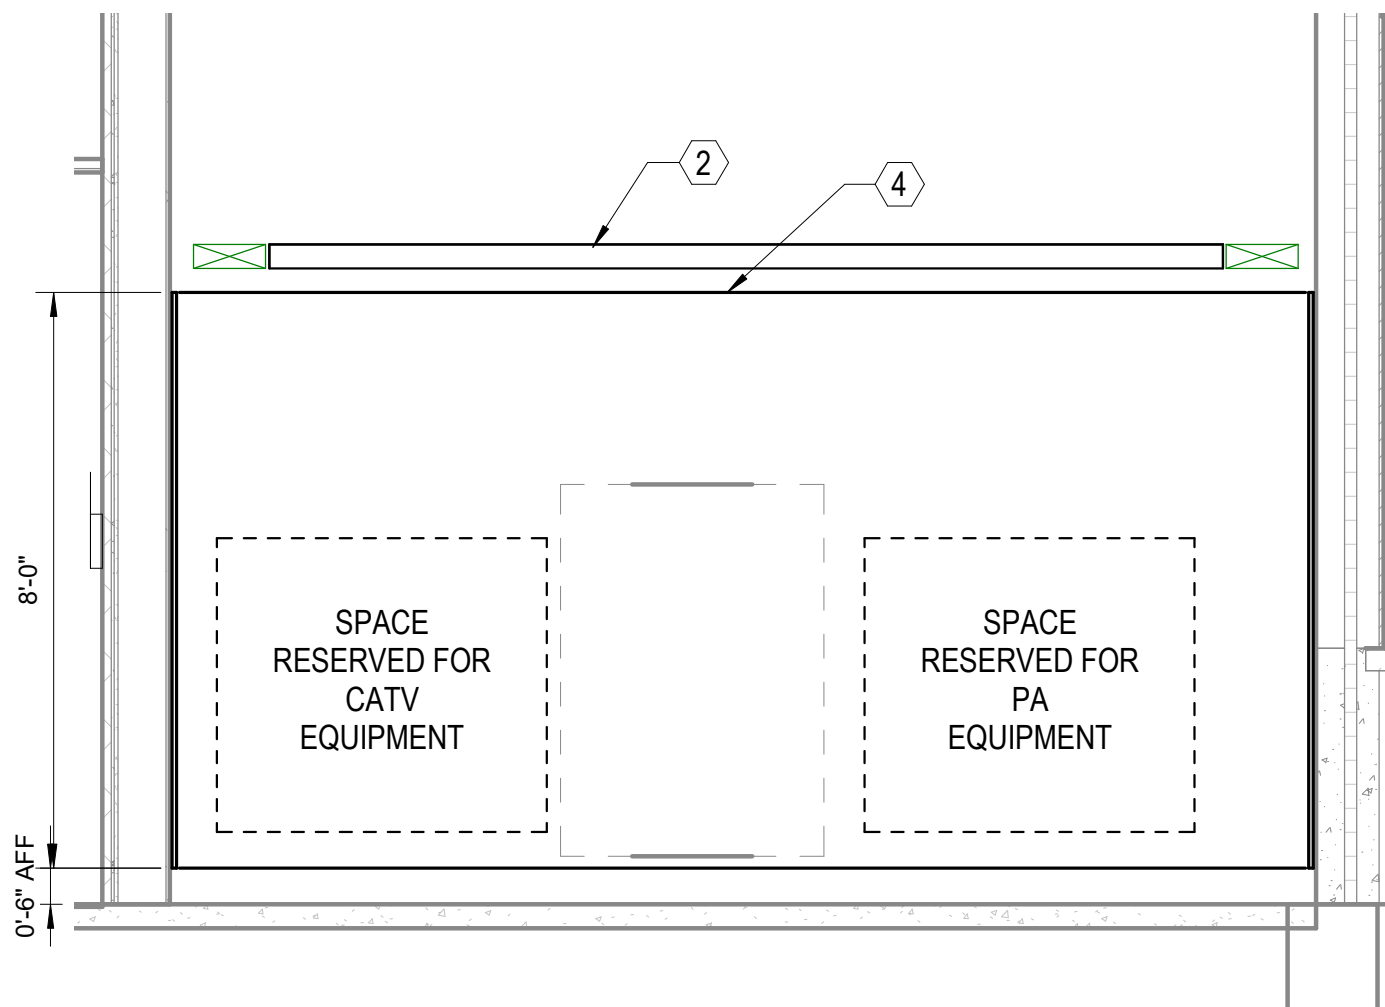


**B1 TELECOM RM 115 ELEVATION - DETAIL "B1"**  
SCALE: 3/8" = 1'-0" (T-401)

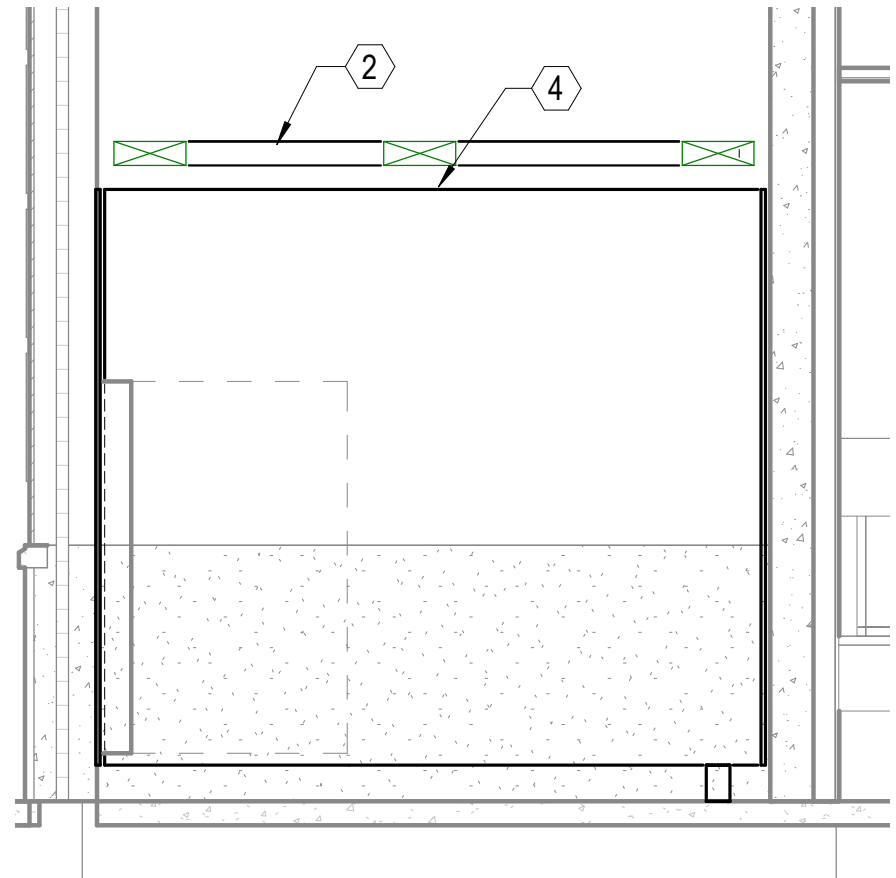


**B2 TELECOM RM 115 ELEVATION - DETAIL "B2"**  
SCALE: 3/8" = 1'-0" (T-401)

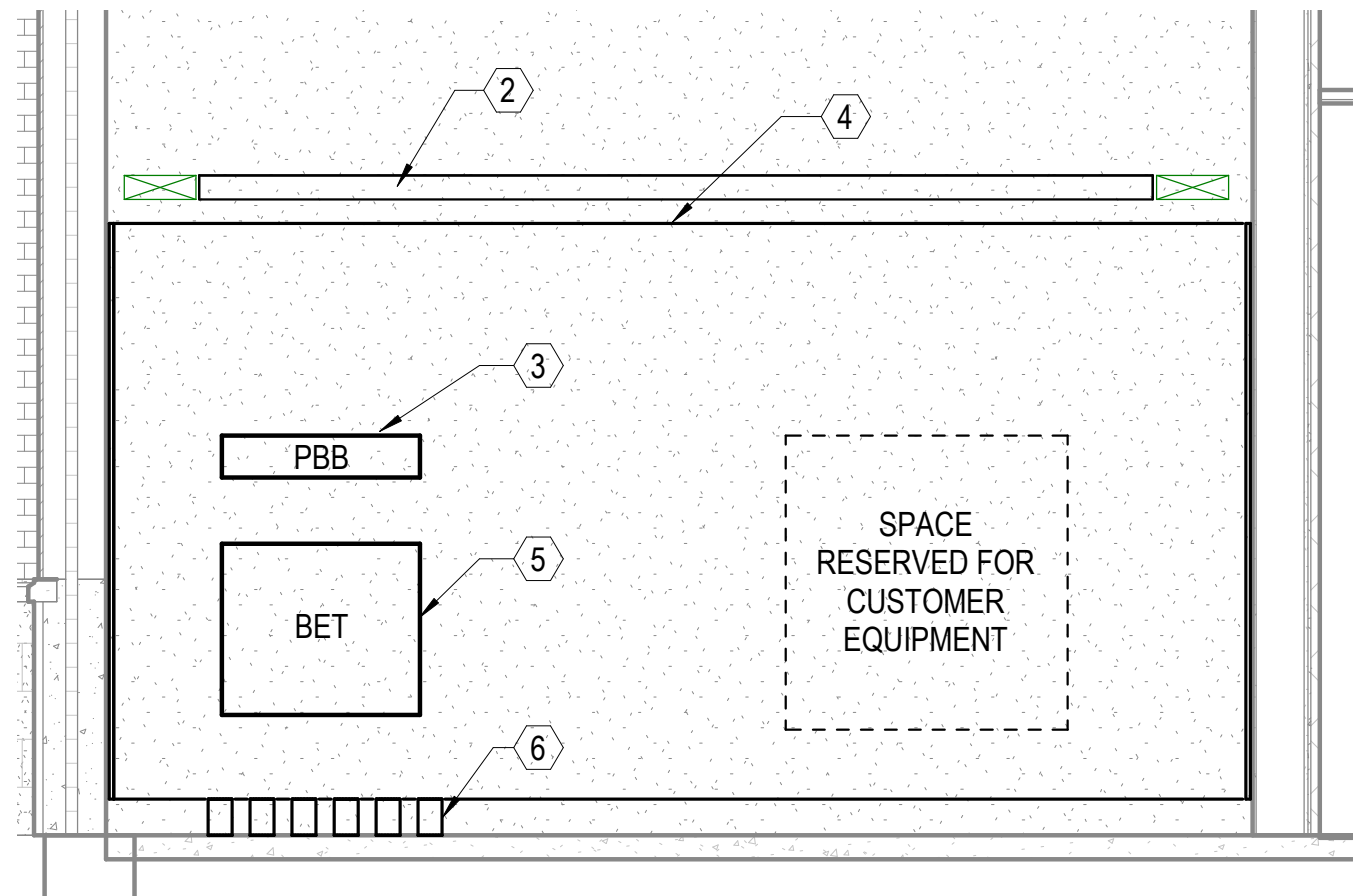


**B3 TELECOM RM 115 ELEVATION - DETAIL "B3"**  
SCALE: 3/8" = 1'-0" (T-401)

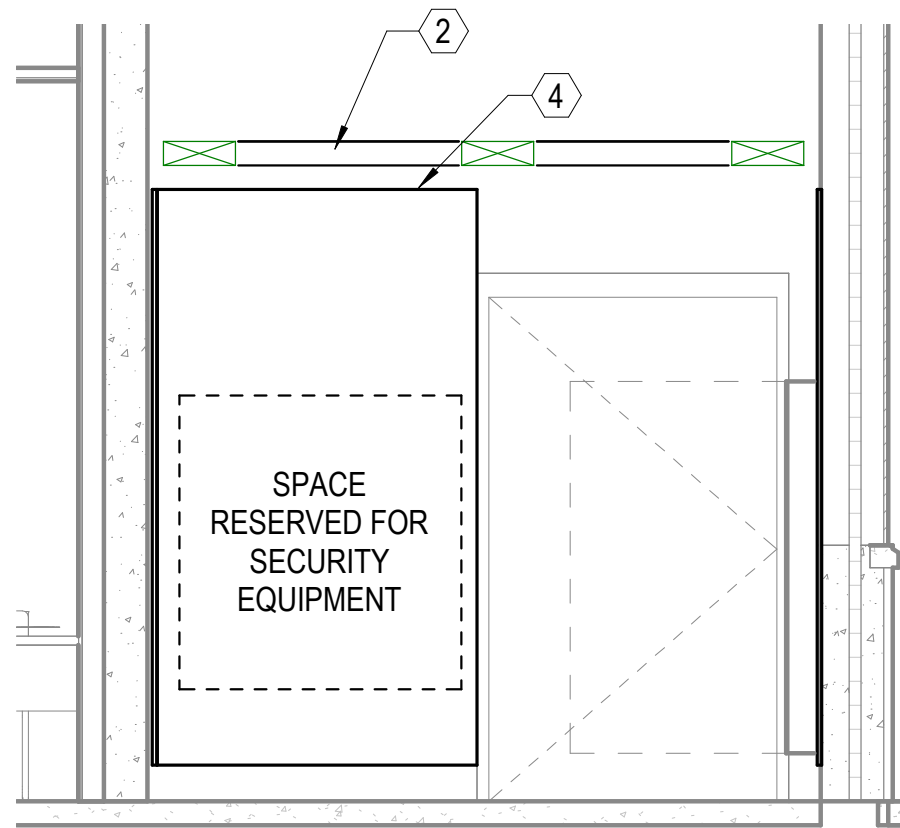


**B4 TELECOM RM 115 ELEVATION - DETAIL "B4"**  
SCALE: 3/8" = 1'-0" (T-401)

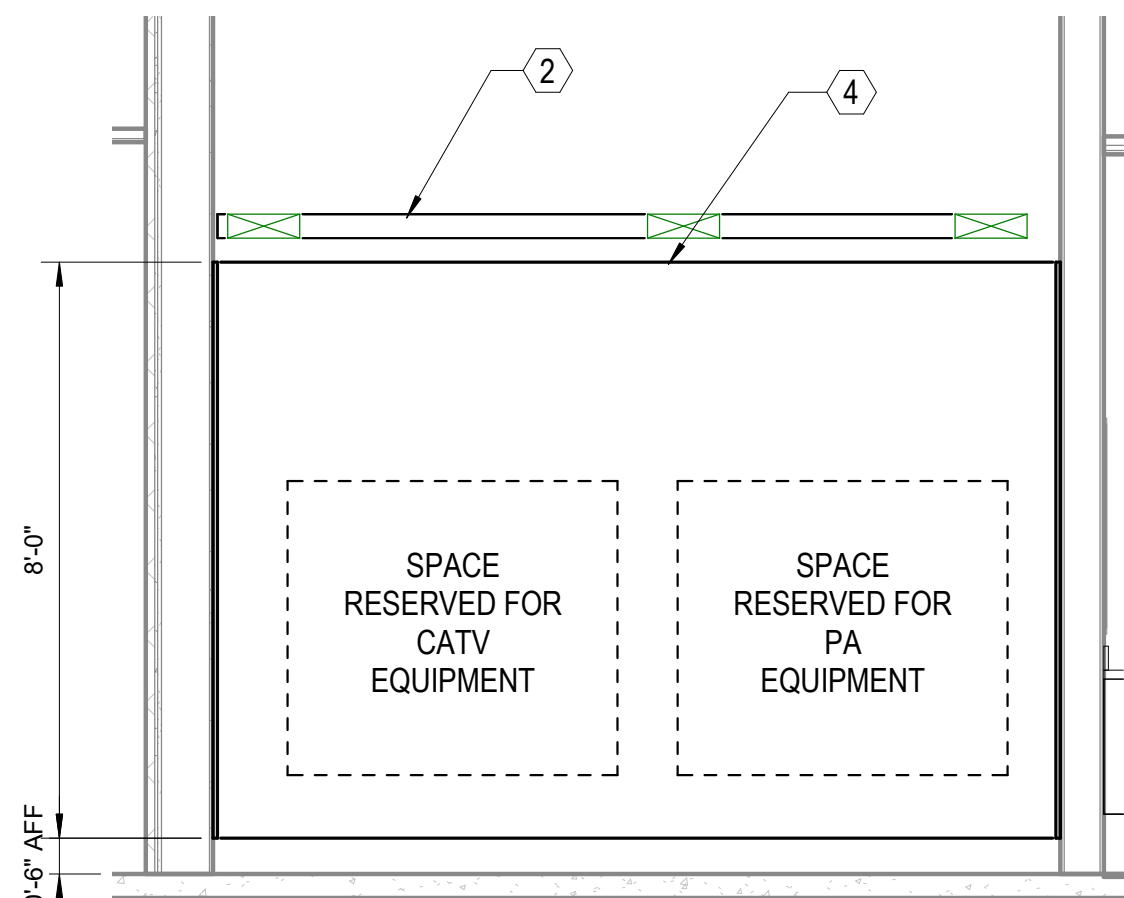


**A1 TELECOM RM 208 ELEVATION - DETAIL "A1"**  
SCALE: 3/8" = 1'-0" (T-401)

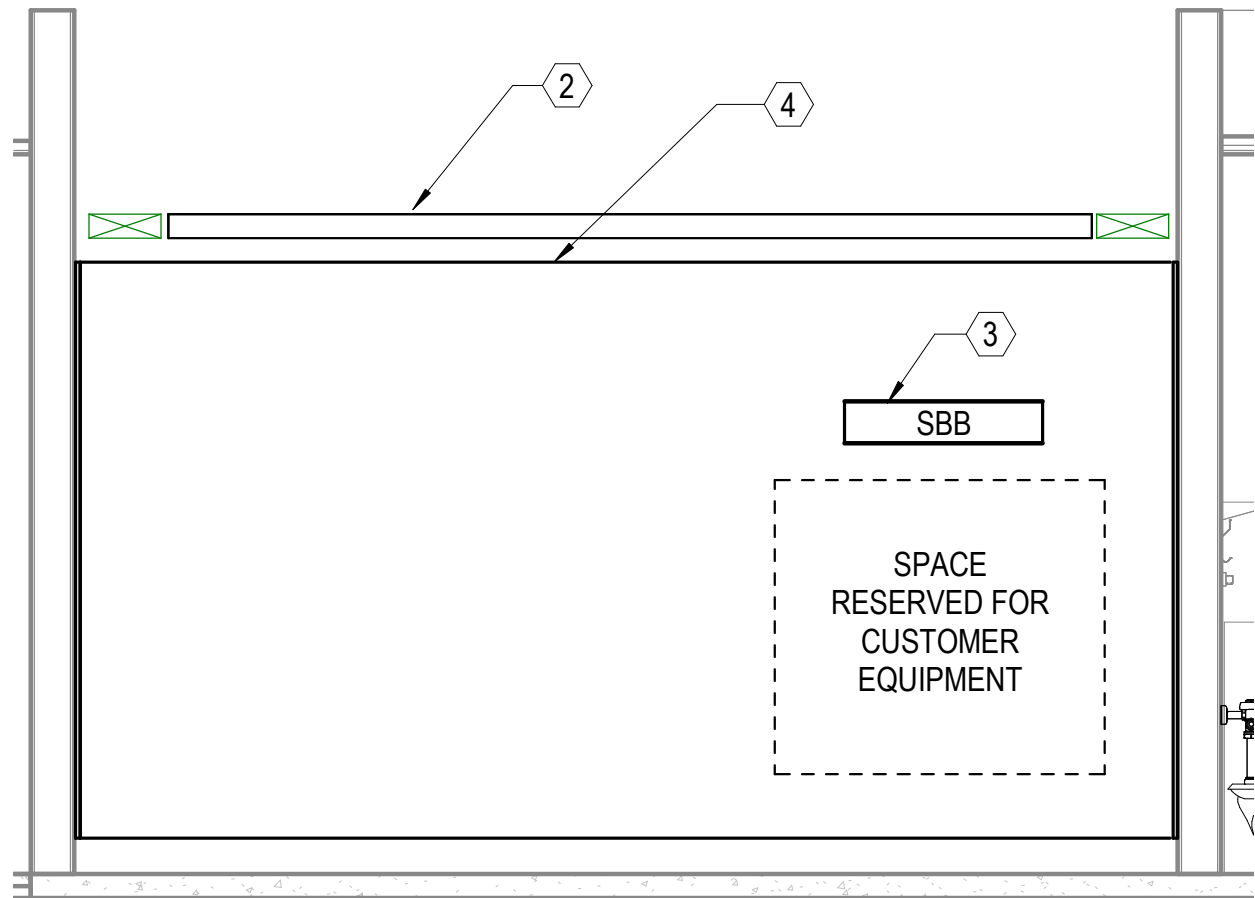



**A2 TELECOM RM 208 ELEVATION - DETAIL "A2"**  
SCALE: 3/8" = 1'-0" (T-401)

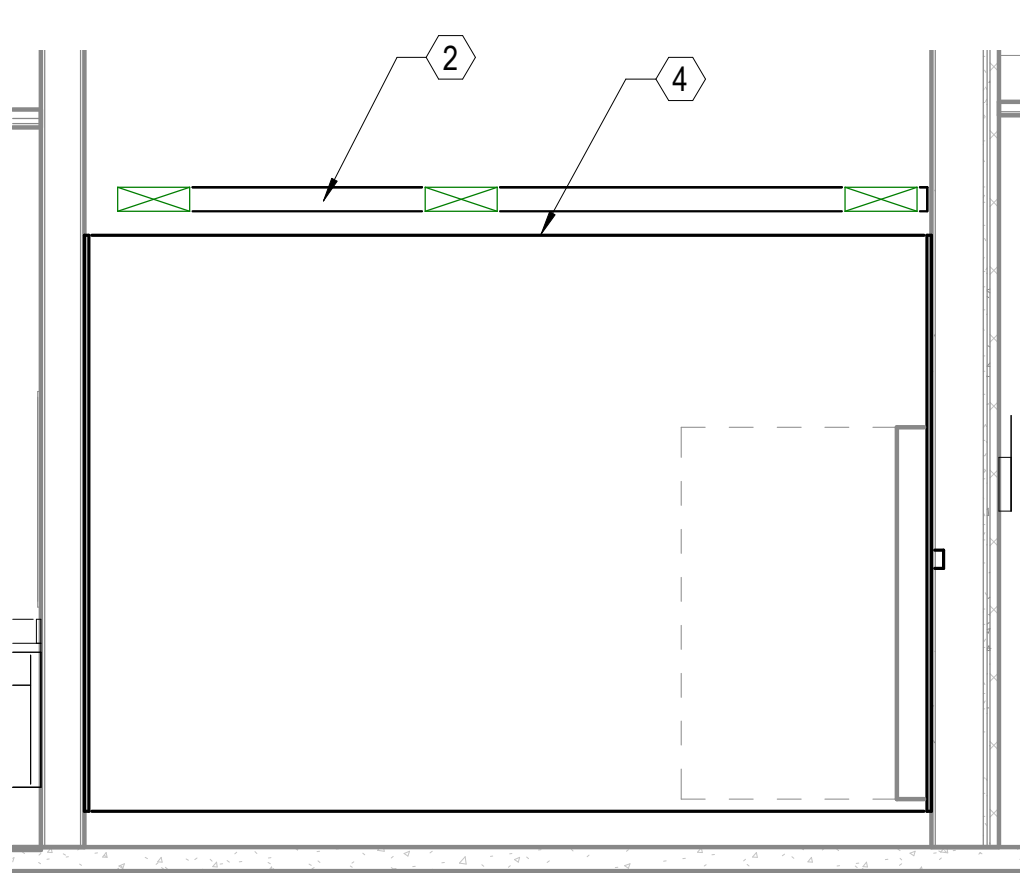

**A3 TELECOM RM 208 ELEVATION - DETAIL "A3"**  
SCALE: 3/8" = 1'-0" (T-401)

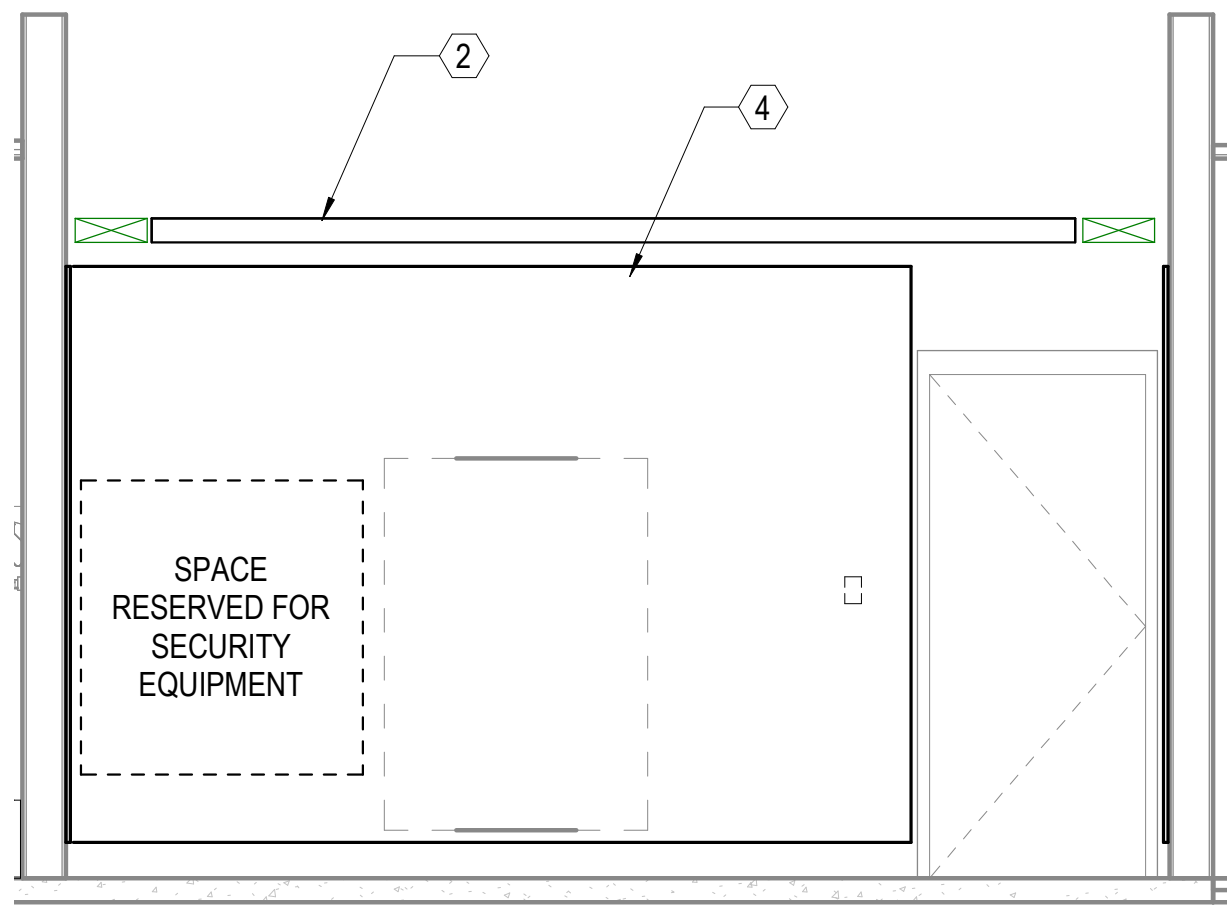

**A4 TELECOM RM 208 ELEVATION - DETAIL "A4"**  
SCALE: 3/8" = 1'-0" (T-401)

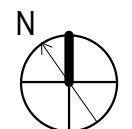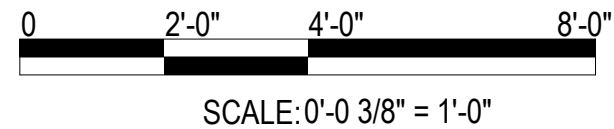

**GENERAL NOTES**

- 1 SEE SHEET T-001 FOR TELECOMMUNICATIONS NOTES, SYMBOLS, AND ABBREVIATIONS.
- 2 CONTRACTOR TO PROVIDE ALL PA SYSTEM REQUIREMENTS, TO INCLUDE PATHWAYS, CONDUITS, JUNCTION BOXES, WIRING, CABLING, SPEAKERS, AND SYSTEM COMPONENTS.

**KEYNOTES**

- 1 FLOOR MOUNTED EQUIPMENT RACK, 27"W X 18"D X 84"H WITH INTEGRATED VERTICAL WIRE MANAGEMENT (TYP)
- 2 LADDER-STYLE CABLE TRAY, 18" WIDE, MOUNTED AT 90" AFF
- 3 TELECOMMUNICATIONS BUSBAR, EIA-COMPLIANT, MOUNTED AT 84" AFF
- 4 96" X 48" X 3/4" A/C-GRADE PLYWOOD, VOID FREE FIRE-RESISTANT PLYWOOD MOUNTED VERTICALLY AT 6" AFF; TYPICAL ALL WALLS
- 5 BUILDING ENTRANCE TERMINAL (BET); MOUNTED AT 48" AFF
- 6 SIX (6) 4" OSP CONDUIT, STUBBED UP AT 6" AFF



FOR COMMANDER NAVFAC  
ACTIVITY  
CONCURRED BY  
MCB-CL AMB  
VIA EMAIL  
SATISFACTORY TO DATE 12/16/21  
DES JTE DRWETH CHK JMS  
PM / DM TOWLER / ROOT  
BRANCH HEAD SEK  
DESIGN DIRECTOR PAUL K. SHREM  
FIRE PROTECTION DPS

DEPARTMENT OF THE NAVY  
NAVAL FACILITIES ENGINEERING SYSTEMS COMMAND ATLANTIC  
ATLANTIC DESIGN AND CONSTRUCTION  
NAVAL FACILITIES ENGINEERING SYSTEMS COMMAND ATLANTIC  
NORFOLK, VA  
JACKSONVILLE, NC  
P1338 II MEF SIMULATION/TRAINING CENTER  
REPLACEMENT  
TELECOMMUNICATIONS - ENLARGED PLANS

SCALE: AS NOTED  
EPROJCT NO.: 159082  
CONSTR. CONTR. NO.: N40085-20-C-0059  
NAVFAC DRAWING NO.: 14098616  
SHEET 382 OF 456  
**T-401**  
DRAWING REVISION: 25 AUGUST 2020

ISSUED FOR CONSTRUCTION - 16 DEC 21

UNCLASSIFIED



FILE NAME: BIM 360/HF PACKAGE 3P1338 MEF SIM CTR-150082-E-V4  
PLOTTED: 11/18/2021 12:17:21 PM

DEPARTMENT OF THE NAVY  
NAVAL FACILITIES ENGINEERING SYSTEMS COMMAND ATLANTIC  
ATLANTIC DESIGN AND CONSTRUCTION  
MOB CAMP LEJEUNE  
P1338 II MEF SIMULATION/TRAINING CENTER  
REPLACEMENT  
TELECOMMUNICATIONS - ENLARGED PLANS


A

B

B1

## TELECOMMUNICATIONS - ENLARGED ROOM 304A OVERHEAD TRAY LAYOUT


SCALE: 1/4" = 1'-0" (T-111)

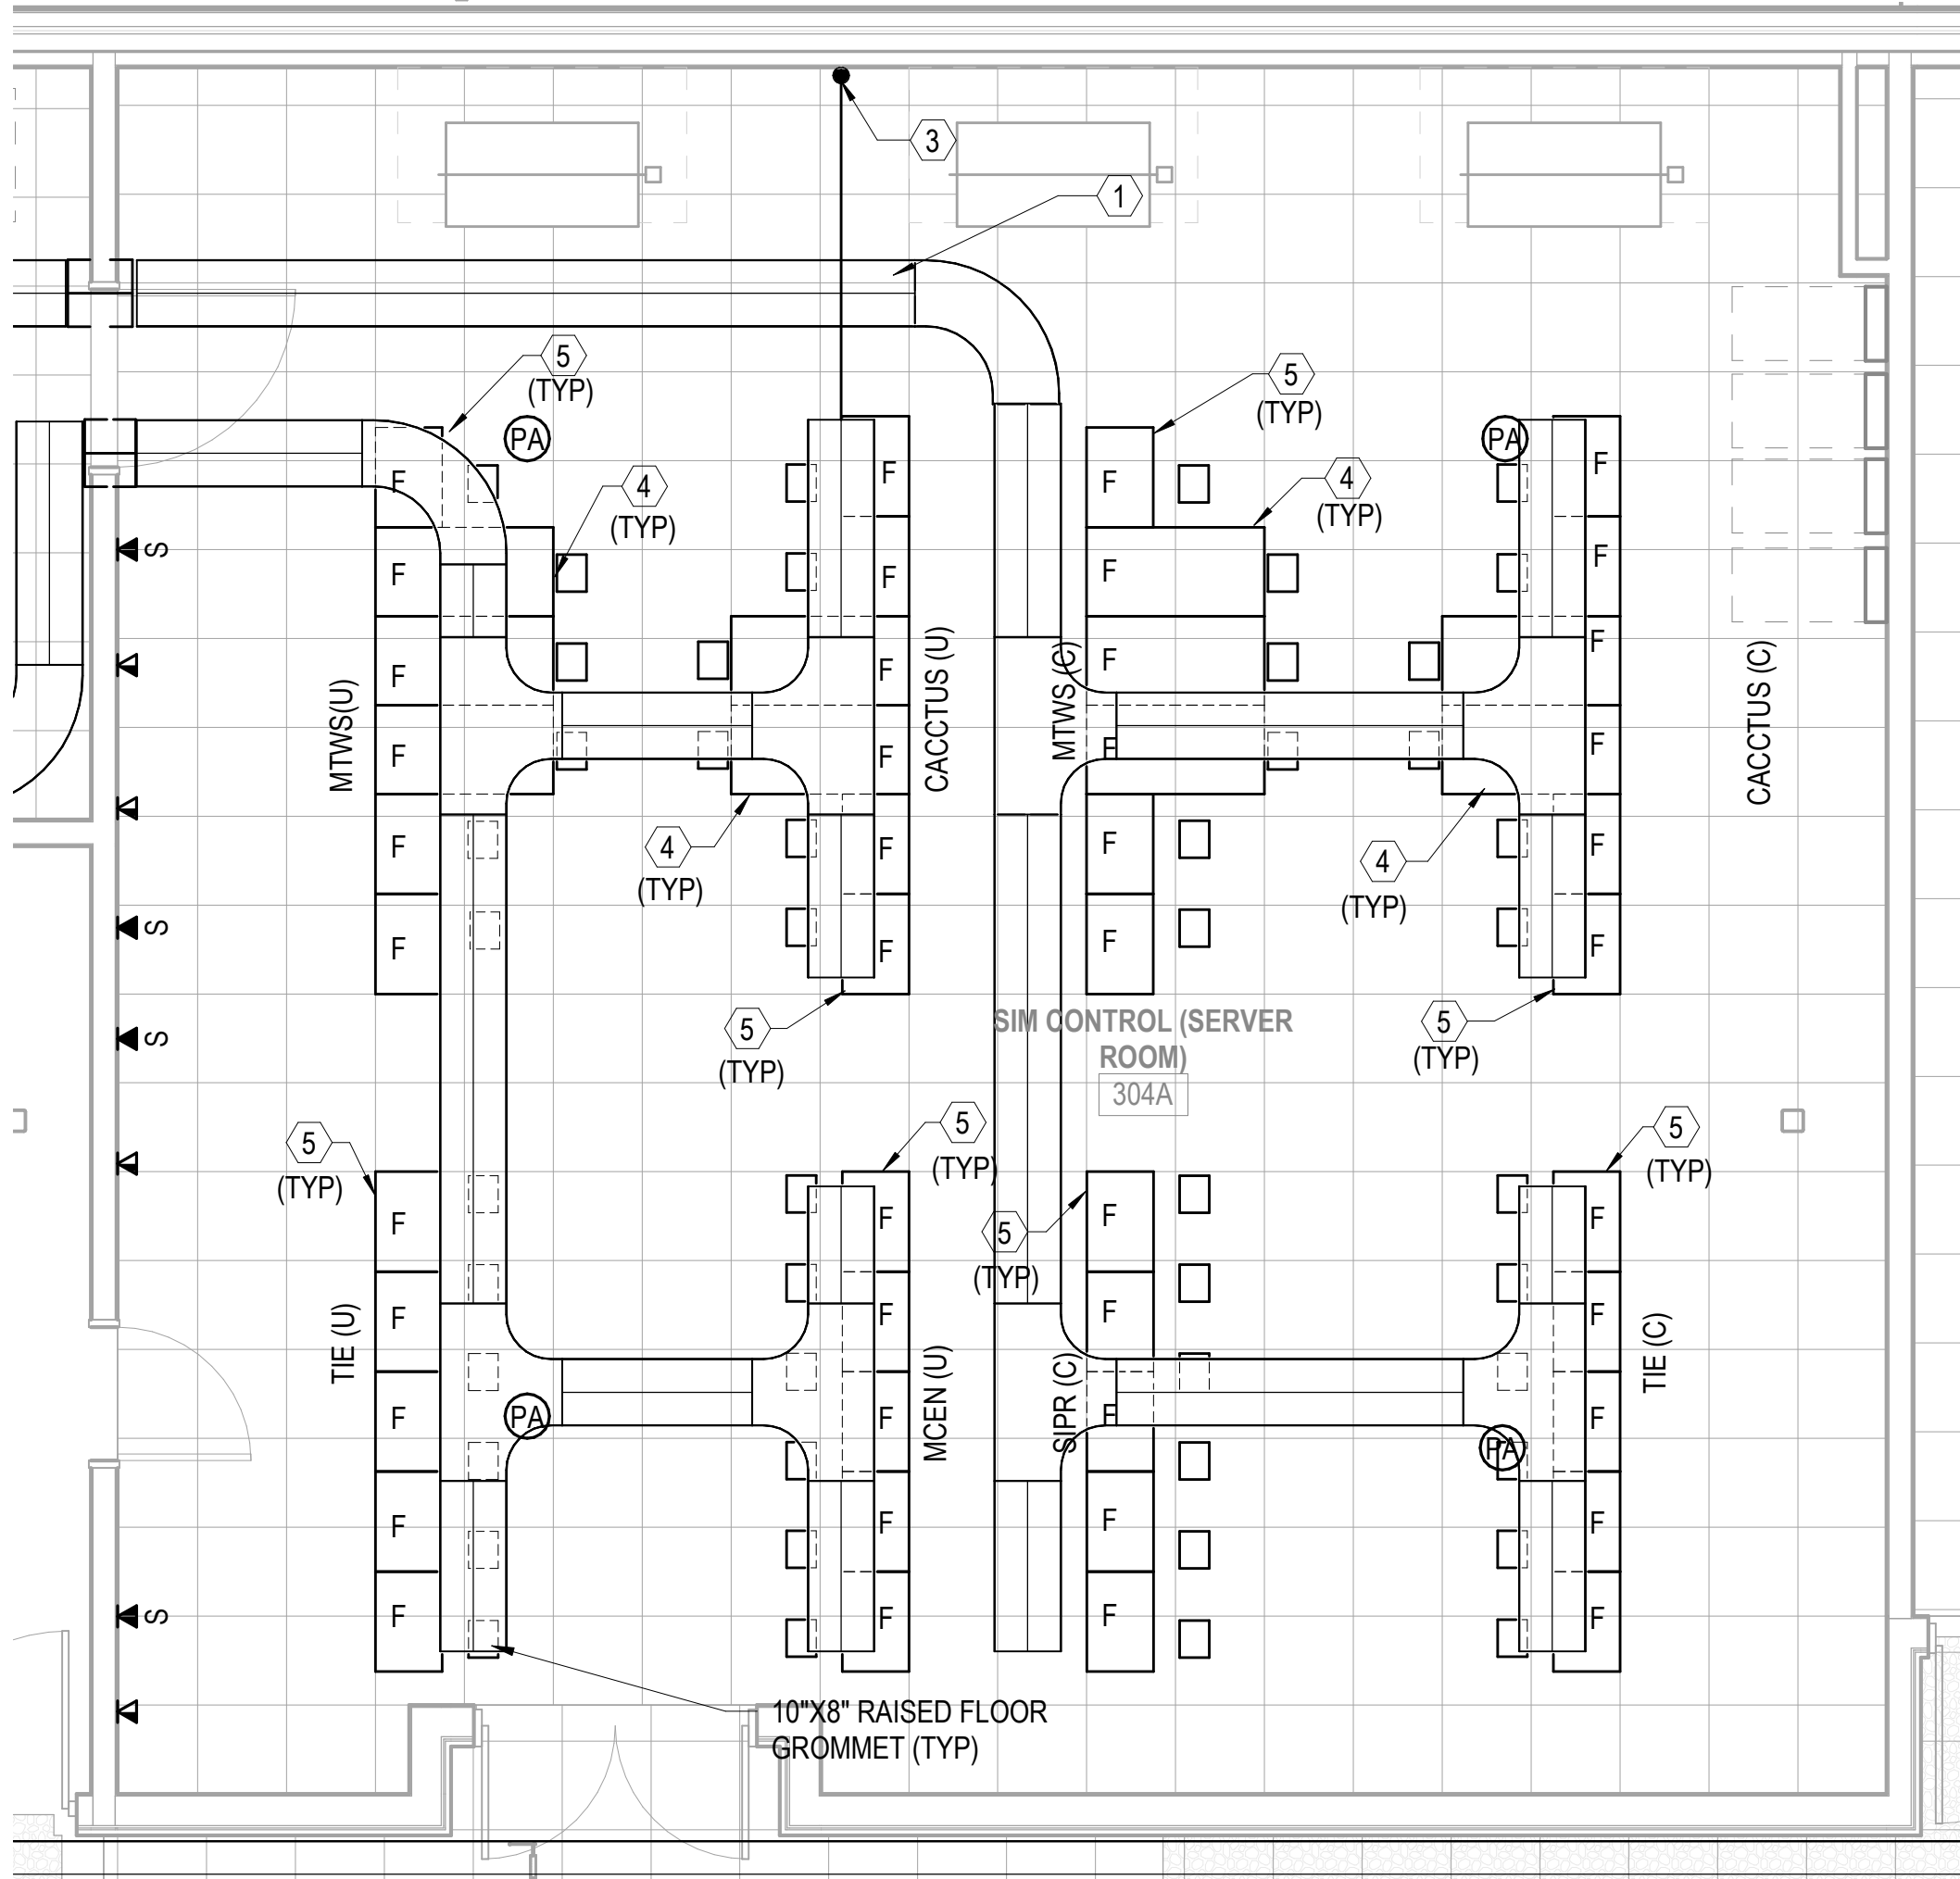

B3

## TELECOMMUNICATIONS - ENLARGED ROOM 304A UNDERFLOOR

SCALE: 1/4" = 1'-0"

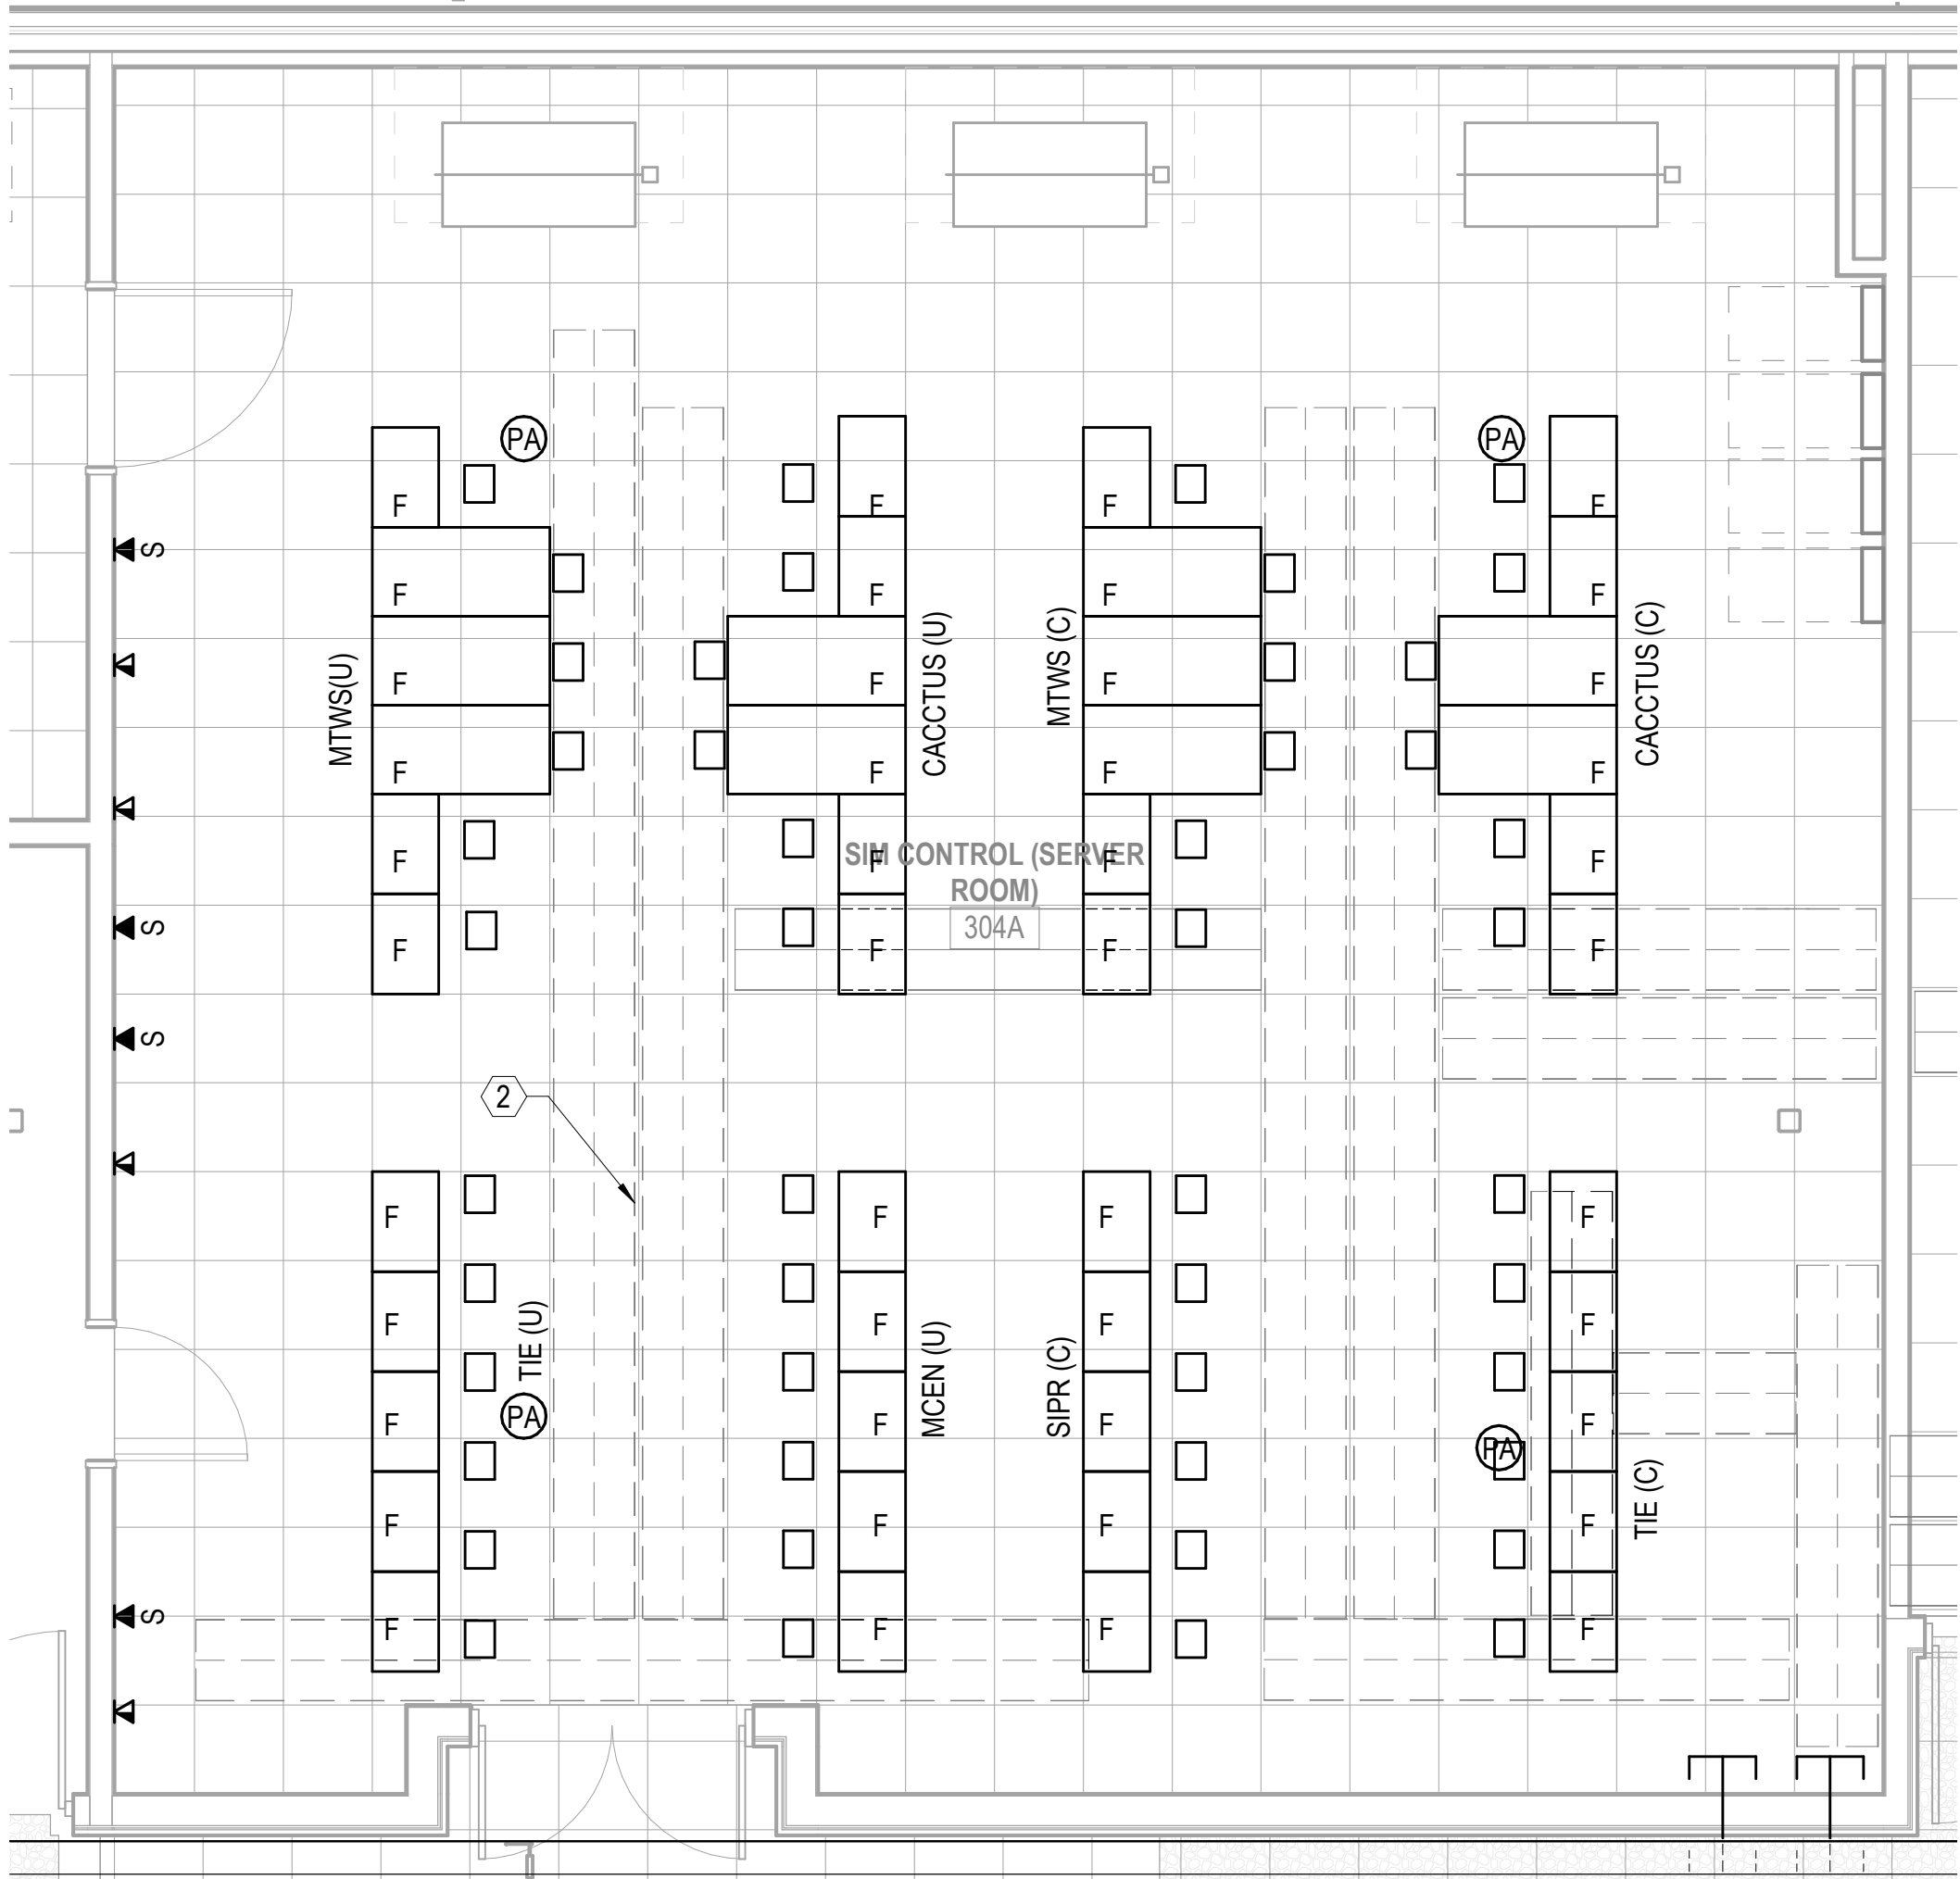



UNCLASSIFIED

### GENERAL NOTES

- SEE SHEET T-001 FOR TELECOMMUNICATIONS NOTES, SYMBOLS, AND ABBREVIATIONS.
- CONTRACTOR TO PROVIDE ALL PA SYSTEM REQUIREMENTS, TO INCLUDE PATHWAYS, CONDUITS, JUNCTION BOXES, WIRING, CABLING, SPEAKERS, AND SYSTEM COMPONENTS.
- SEE EG-SERIES DRAWINGS FOR INFORMATION RELATED TO EQUIPMENT GROUNDING BUSBAR LAYOUT AND LOCATIONS.

### KEYNOTES

- 18" x 4" WIRE BASKET STYLE CABLE TRAY MOUNTED ABOVE CABINET, WITH RADIUS SPILLOUTS INTO CABINET
- 22" x 6" WIRE BASKET STYLE CABLE TRAY MOUNTED UNDER RASIED ACCESS FLOOR, SECURED TO PEDSTALS PER MANUFACTURER'S RECOMMENDATIONS
- ONE (1) 3" CONDUIT TO ROOF FOR GPS ANTENNA
- FLOOR MOUNTED EQUIPMENT ENCLOSURE, 24"W X 48"D WITH FRONT AND REAR LOCKABLE MESH DOORS
- FLOOR MOUNTED EQUIPMENT RACK, 27"W X 18"D WITH INTEGRATED VERTICAL WIRE MANAGEMENT

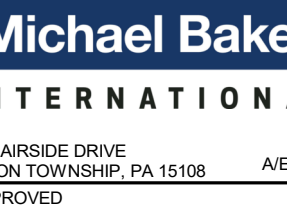
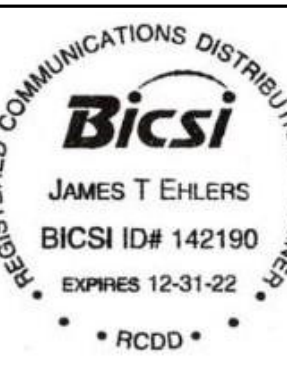


FOR COMMANDER NAVFAC  
ACTIVITY  
CONCURRED BY  
MCB-CL AMB  
VIA EMAIL  
SATISFACTORY TO DATE 12/16/21  
DES JTE DRWETH CHK JMS  
PM / DM TOWLER / ROOT  
BRANCH HEAD SEK  
DESIGN DIRECTOR PAUL K. SHREM  
FIRE PROTECTION DPS

NAVAL FACILITIES ENGINEERING SYSTEMS COMMAND  
NAVAL FACILITIES ENGINEERING SYSTEMS COMMAND ATLANTIC  
ATLANTIC DESIGN AND CONSTRUCTION  
MOB CAMP LEJEUNE  
P1338 II MEF SIMULATION/TRAINING CENTER  
REPLACEMENT  
TELECOMMUNICATIONS - ENLARGED PLANS

SCALE: AS NOTED  
EPROJECT NO.: 150082  
CONSTR. CONTR. NO.  
N40085-20-C-0059  
NAVFAC DRAWING NO.  
14098617  
SHEET 383 OF 456  
T-402

DRAWFORM REVISION: 25 AUGUST 2020

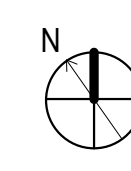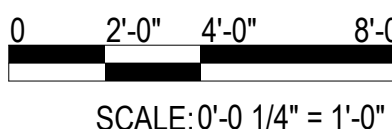

ISSUED FOR CONSTRUCTION - 16 DEC 21

UNCLASSIFIED

B

C

D

5

4

3

2

1

5

4

3

2

1

UNCLASSIFIED



1

2

UNCLASSIFIED  
3

4


5

D


C

B

A

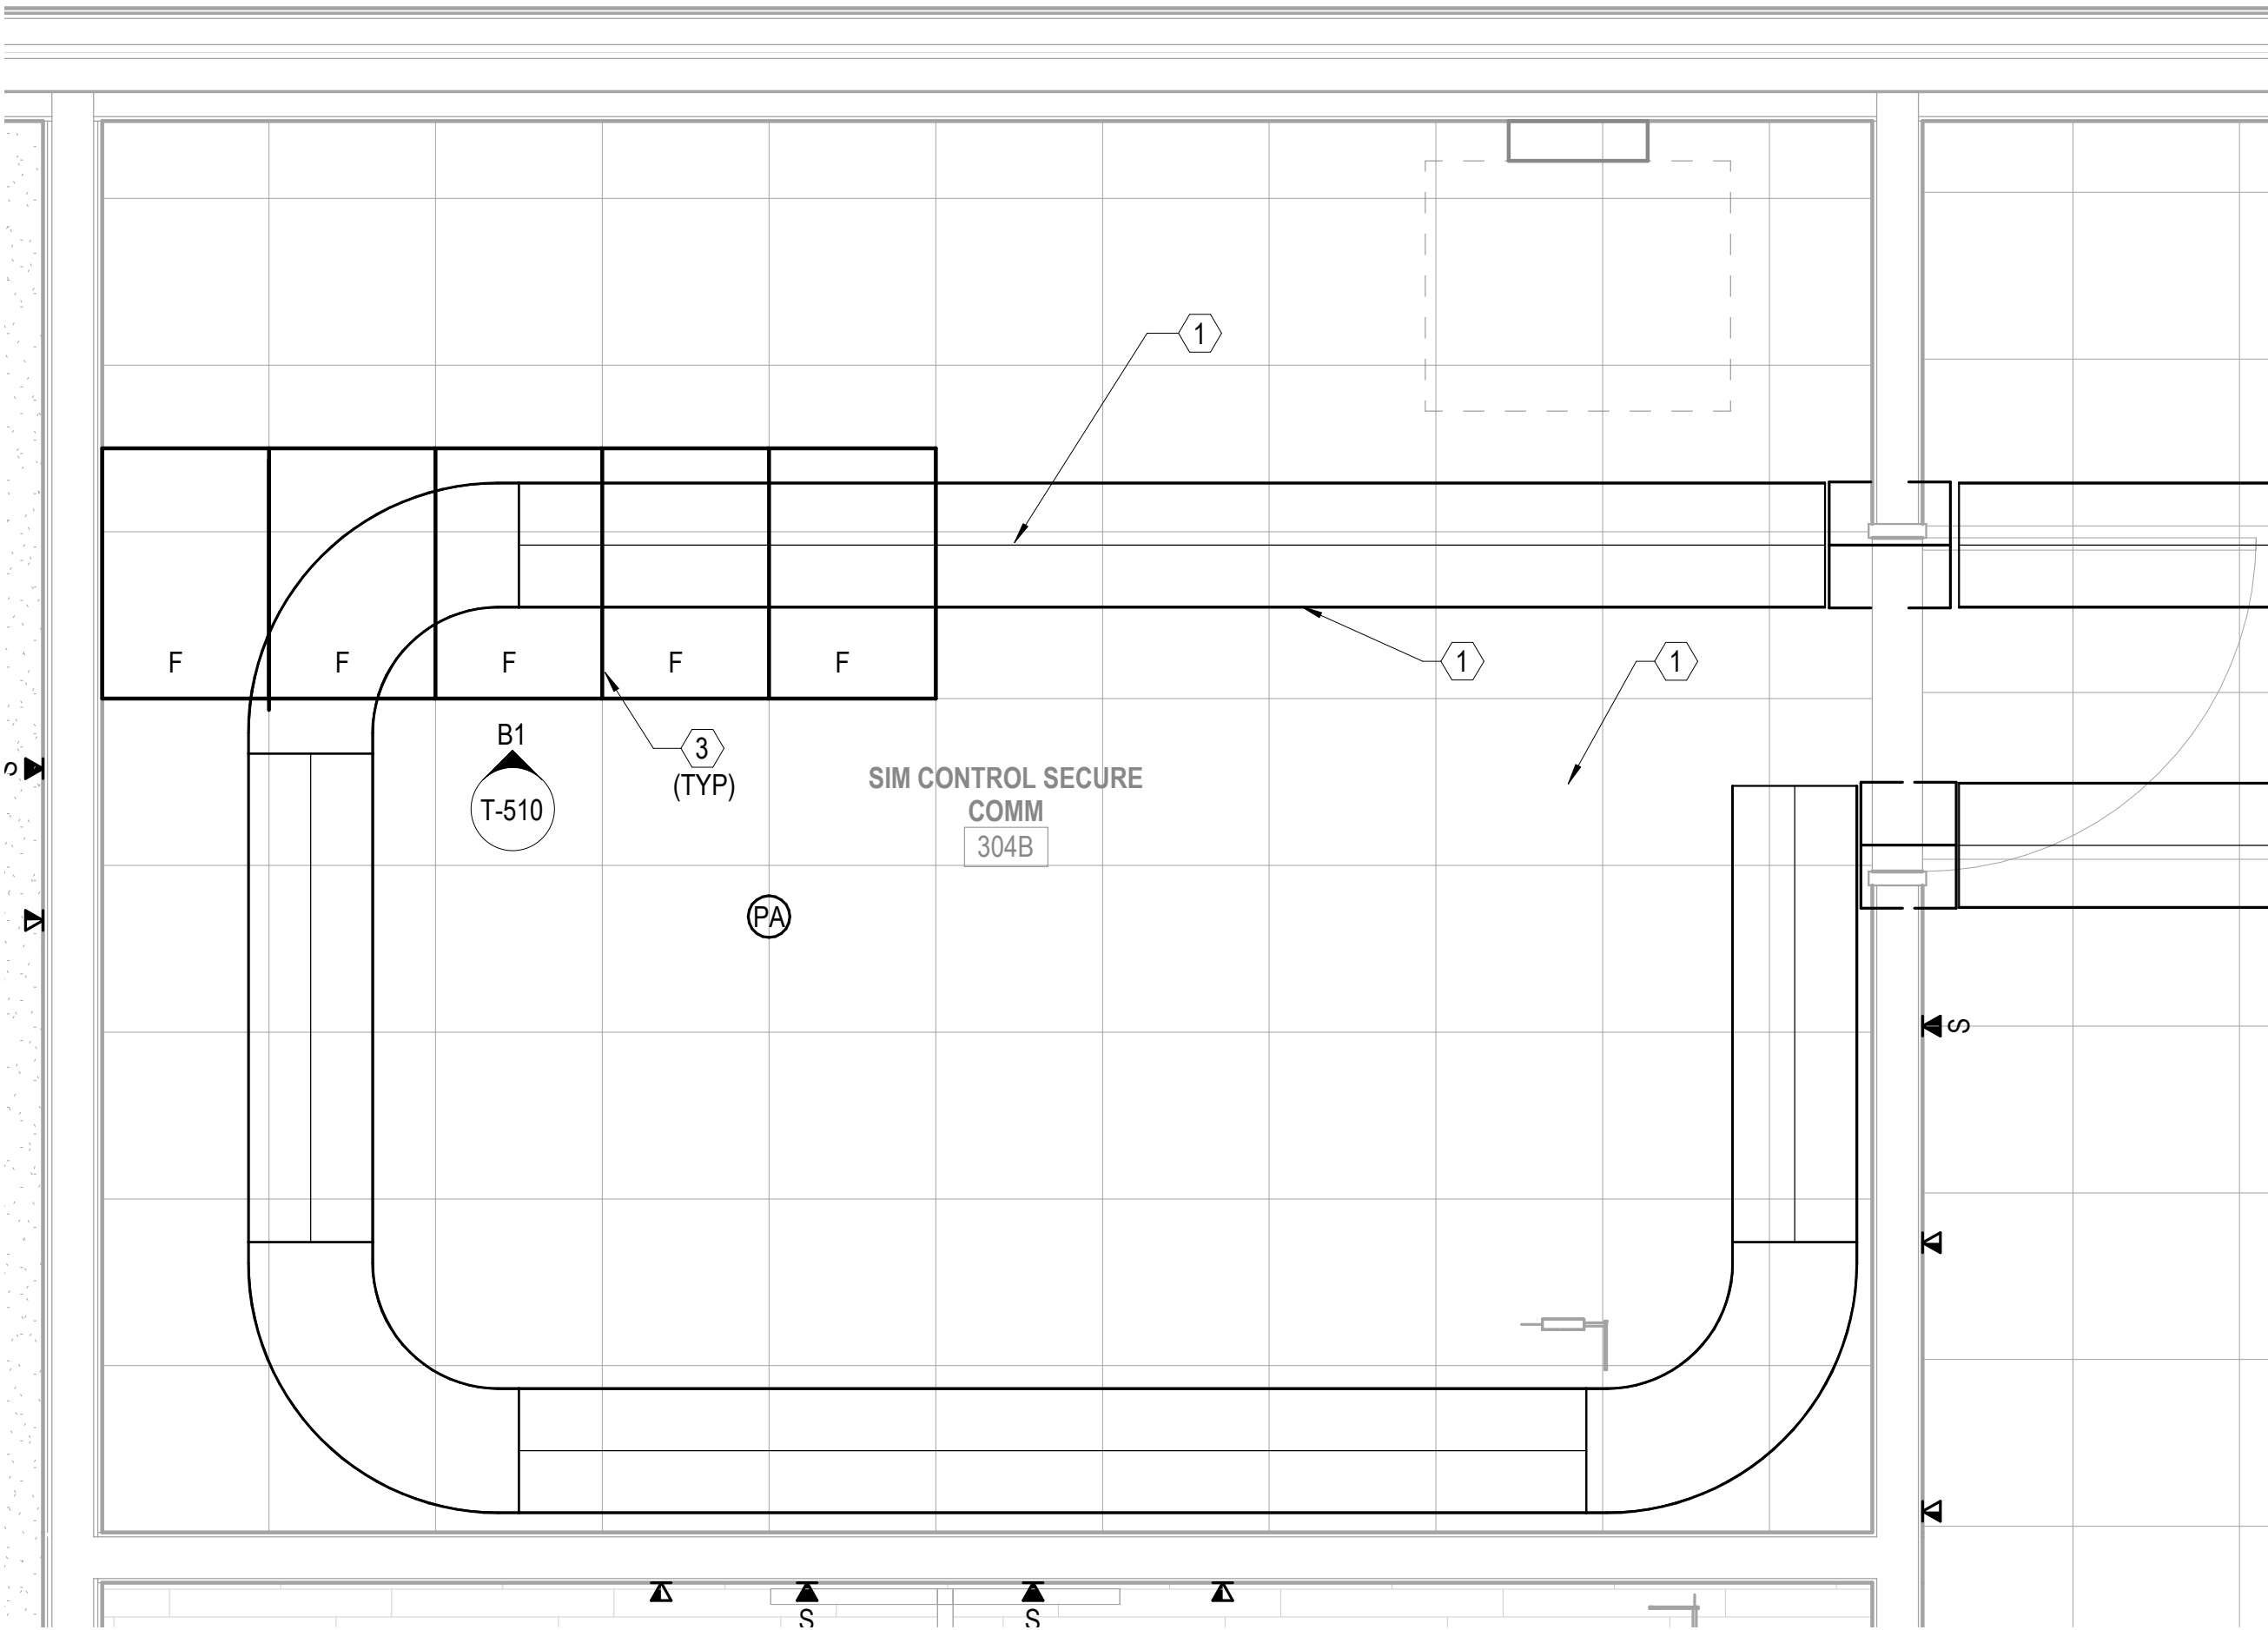

**B1 TELECOMMUNICATIONS - ENLARGED ROOM 304B**  
SCALE: 1/2" = 1'-0" (T-111)

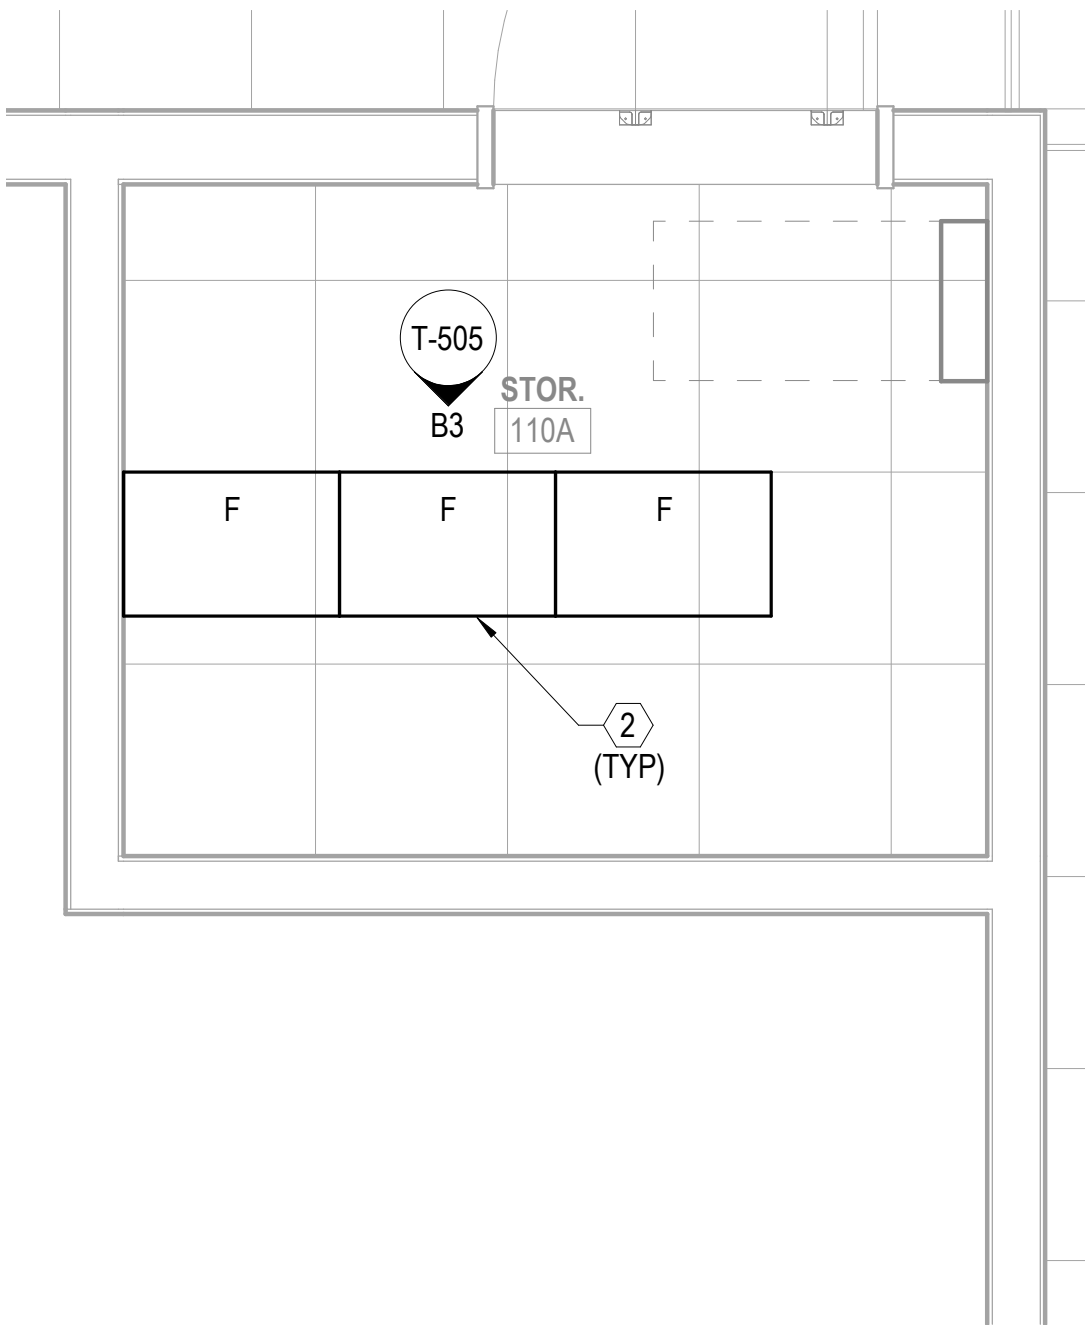


**B3 TELECOMMUNICATIONS - ENLARGED ROOM 110A**  
SCALE: 1/2" = 1'-0" (T-111)

GENERAL NOTES

- SEE SHEET T-001 FOR TELECOMMUNICATIONS NOTES, SYMBOLS, AND ABBREVIATIONS.
- CONTRACTOR TO PROVIDE ALL PA SYSTEM REQUIREMENTS, TO INCLUDE PATHWAYS, CONDUITS, JUNCTION BOXES, WIRING, CABLING, SPEAKERS, AND SYSTEM COMPONENTS.
- SEE EG-SERIES DRAWINGS FOR INFORMATION RELATED TO EQUIPMENT GROUNDING BUSBAR LAYOUT AND LOCATIONS.

KEYNOTES

- 18" X 4" WIRE BASKET STYLE CABLE TRAY MOUNTED ABOVE CABINET, WITH RADIUS SPILLOUTS INTO CABINETS
- FLOOR MOUNTED EQUIPMENT RACK, 27"W X 18"D WITH INTEGRATED VERTICAL WIRE MANAGEMENT
- FLOOR MOUNTED EQUIPMENT ENCLOSURE, 24"W X 36"D WITH FRONT AND REAR LOCKABLE MESH DOORS


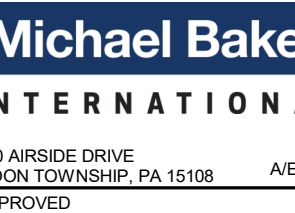


|                                         |               |               |
|-----------------------------------------|---------------|---------------|
| R COMMANDER NAVFAC                      |               |               |
| ACTIVITY                                |               |               |
| CONCURRED BY<br>MCB-CL AMB<br>VIA EMAIL |               |               |
| SATISFACTORY TO DATE                    |               | 12/16/21      |
| DES / JE                                | DRW / TH      | CHK / JMS     |
| PM / DM                                 | TOWLER / ROOT |               |
| BRANCH HEAD                             |               |               |
| DESIGN DIRECTOR                         |               | PAUL K. SHREM |
| FIRE PROTECTION                         |               |               |

DEPARTMENT OF THE NAVY  
NAVAL FACILITIES ENGINEERING SYSTEMS COMMAND ATLANTIC  
ATLANTIC DESIGN AND CONSTRUCTION  
NAVAL FACILITIES ENGINEERING SYSTEMS COMMAND ATLANTIC  
NORFOLK, VA  
JACKSONVILLE, NC  
MOB CAMP LEJEUNE  
P1338 II MEF SIMULATION/TRAINING CENTER  
REPLACEMENT  
TELECOMMUNICATIONS - ENLARGED PLANS

|                      |     |          |     |
|----------------------|-----|----------|-----|
| SCALE:               |     | AS NOTED |     |
| PROJECT NO.: 1590892 |     |          |     |
| INSTR. CONTR. NO.    |     |          |     |
| N40085-20-C-0059     |     |          |     |
| NAVFAC DRAWING NO.   |     |          |     |
| 14098618             |     |          |     |
| SHEET                | 384 | OF       | 456 |
| T-403                |     |          |     |

DRAWFORM REVISION: 25 AUGUST 2020

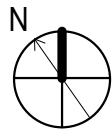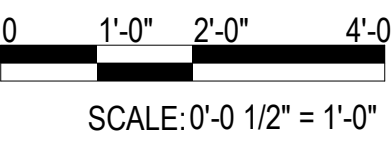

ISSUED FOR CONSTRUCTION - 16 DEC 21

UNCLASSIFIED









PLOTTED: 11/18/2021 12:17:29 PM


FILE NAME: BIM 360/HF PACKAGE 3P1338 MEF SIM CTR-1590892-ET-1

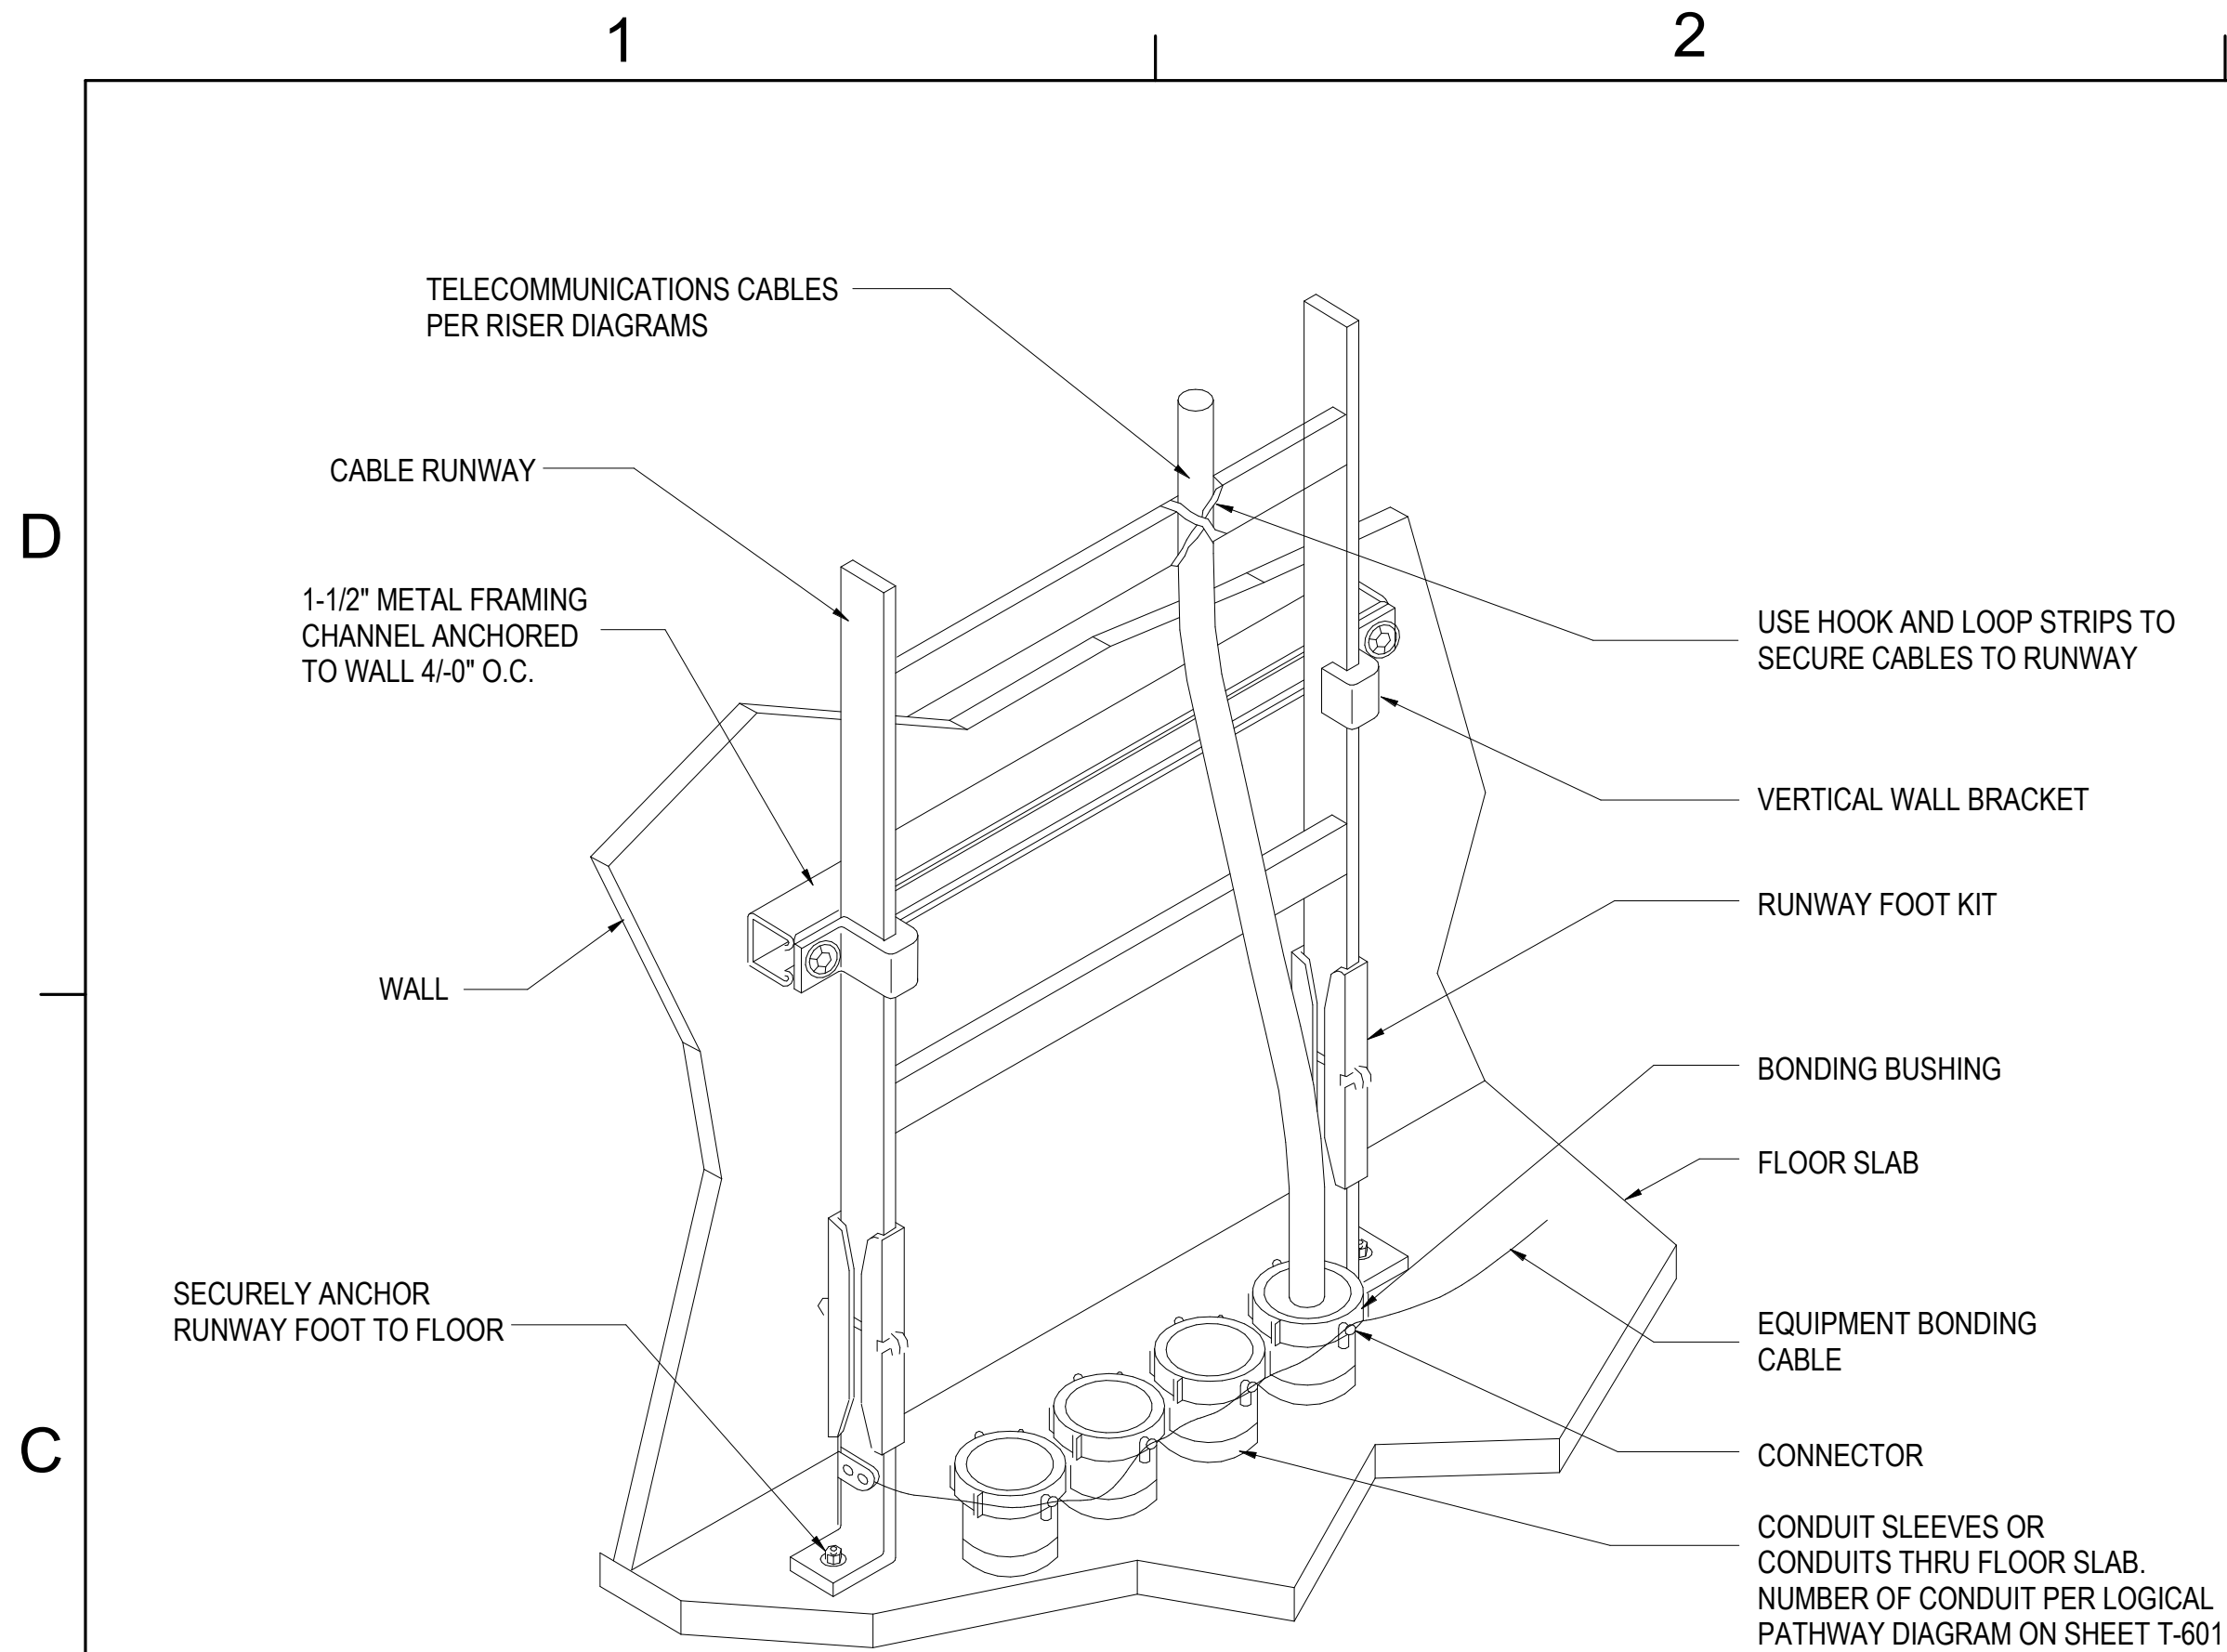


**C1** CABLE - VERTICAL RUNWAY MOUNTING  
 SCALE: NTS

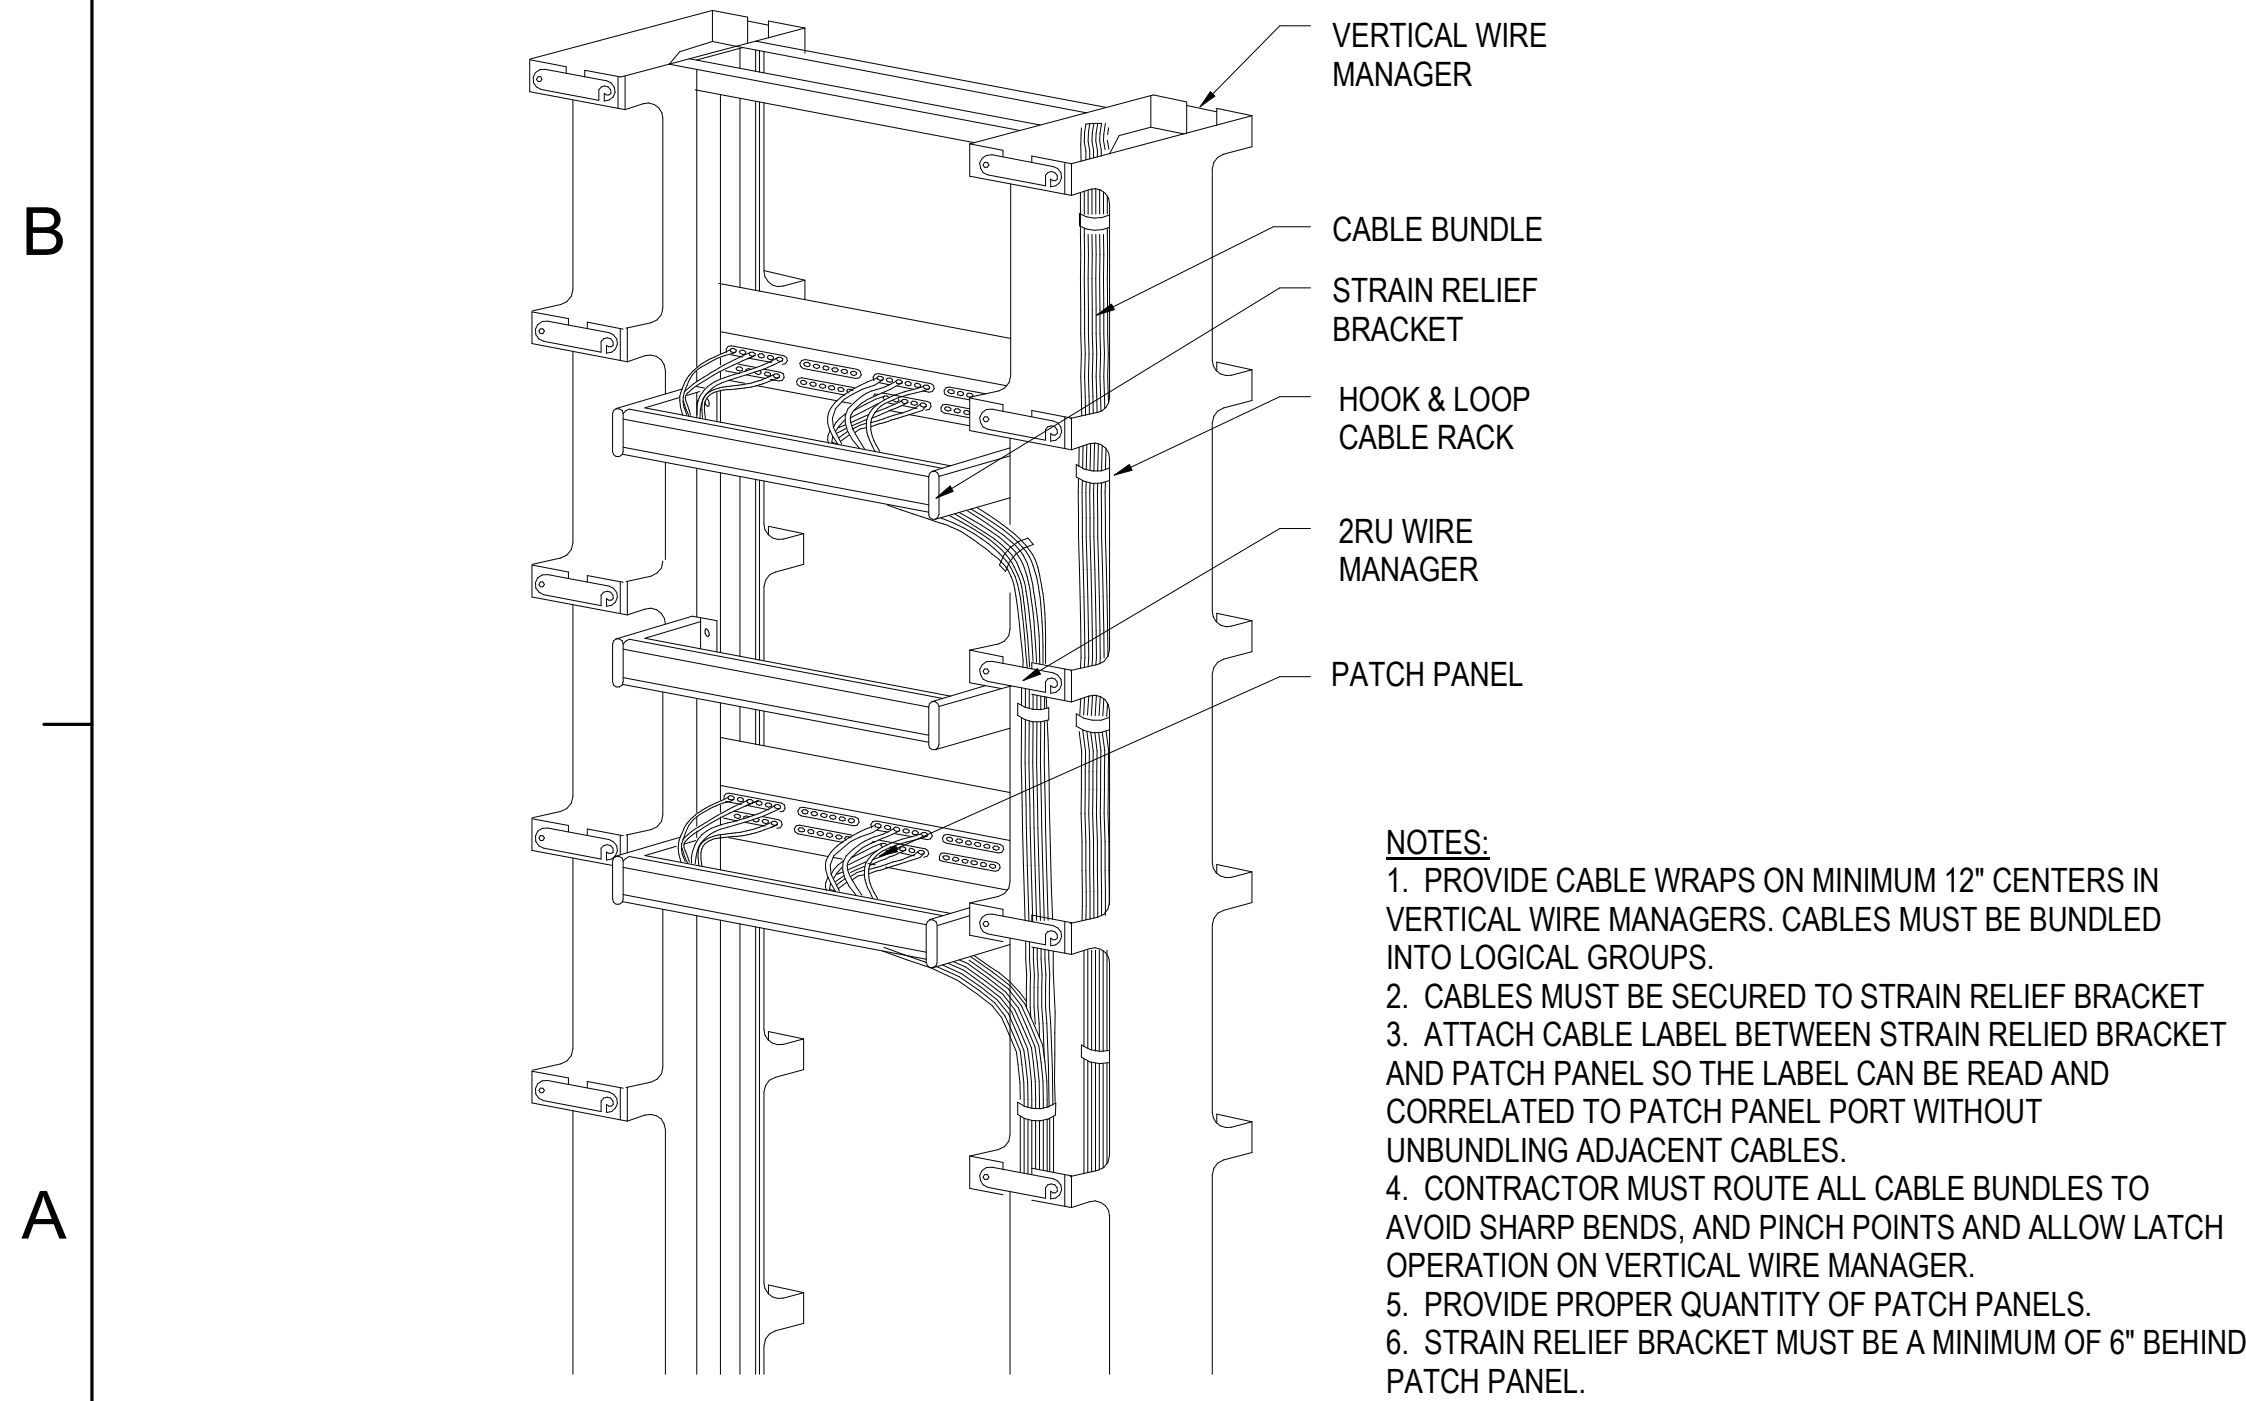

**A1** CABLE STRAIN RELIEF DETAIL  
 SCALE: NTS

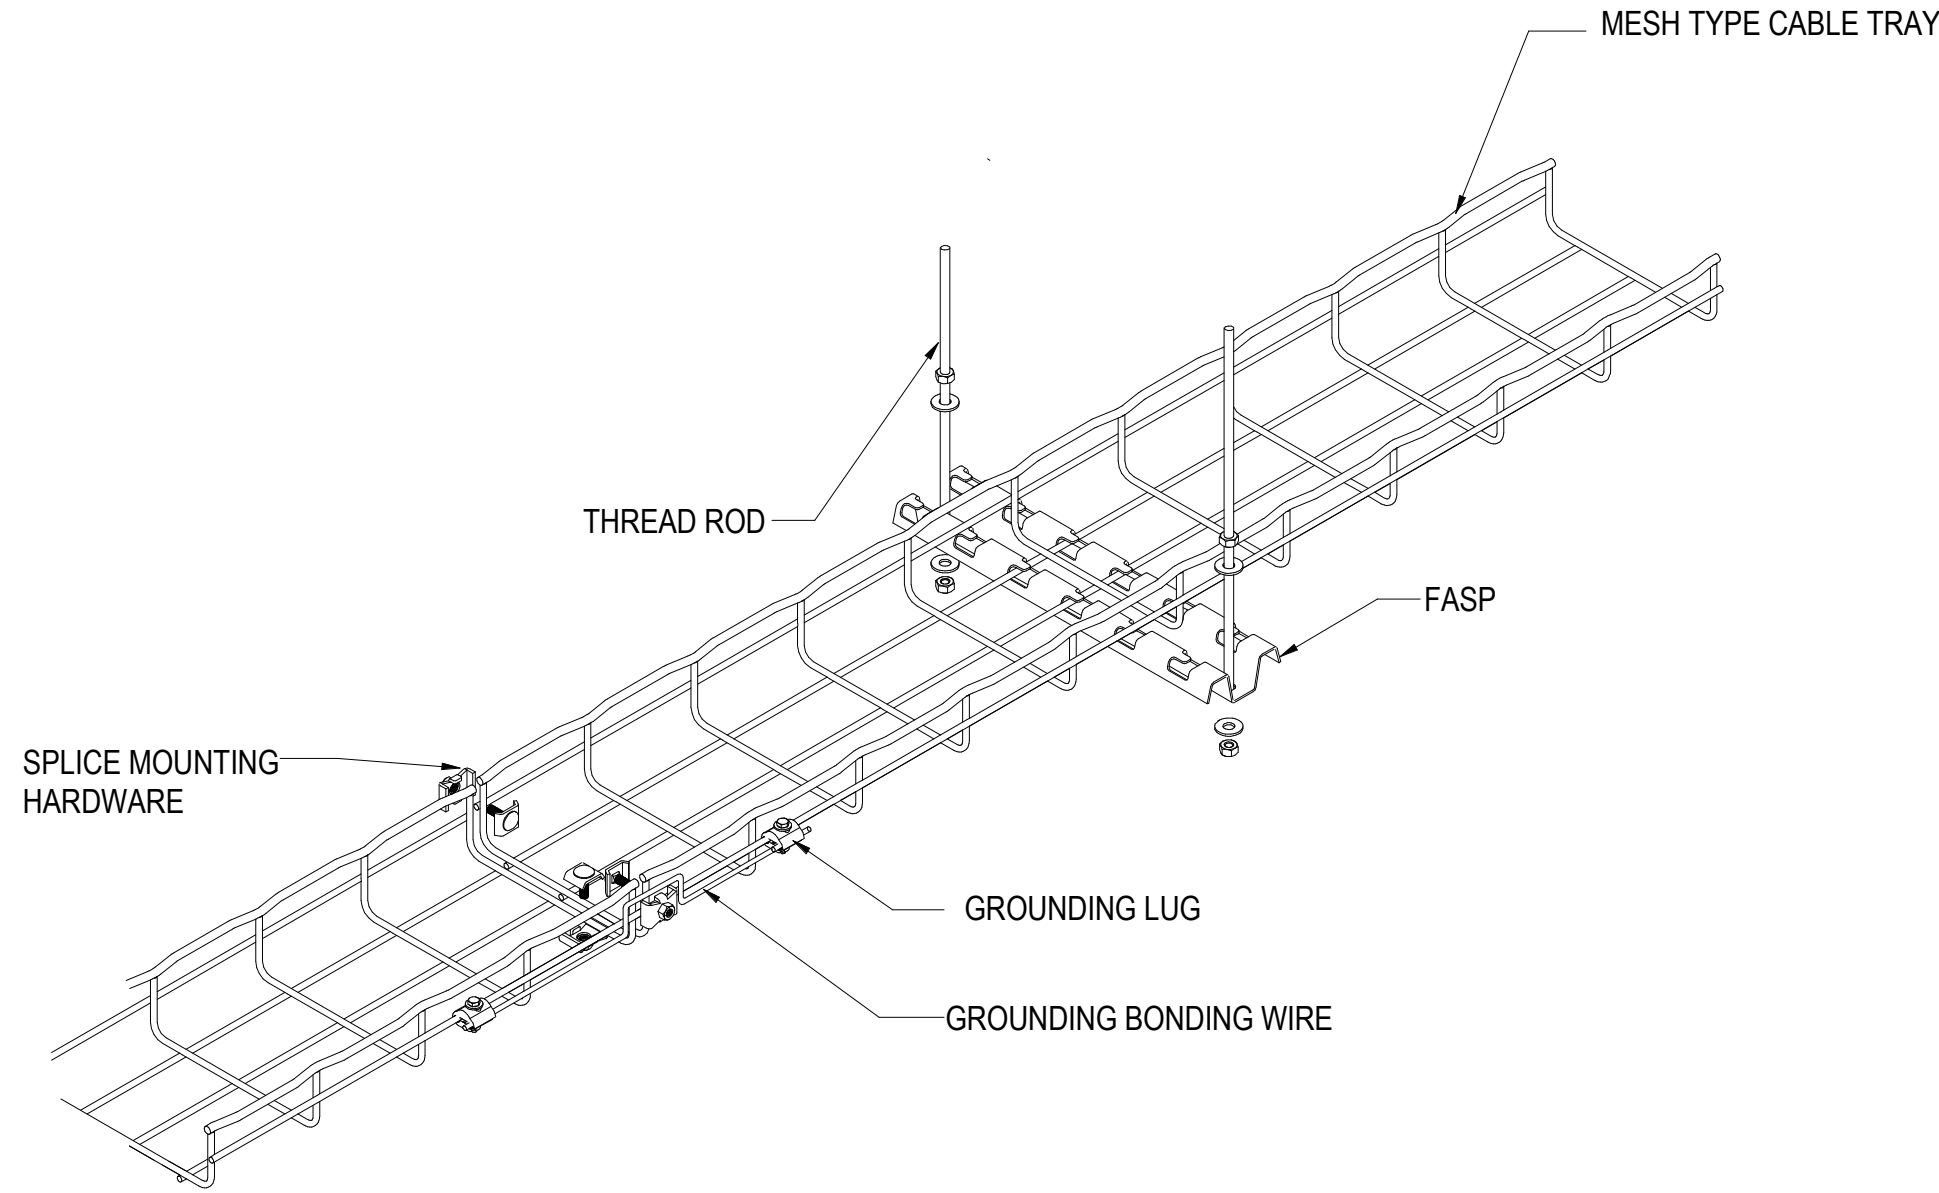

**C3** CABLE TRAY - STANDARD SUPPORT DETAIL  
 SCALE: NTS

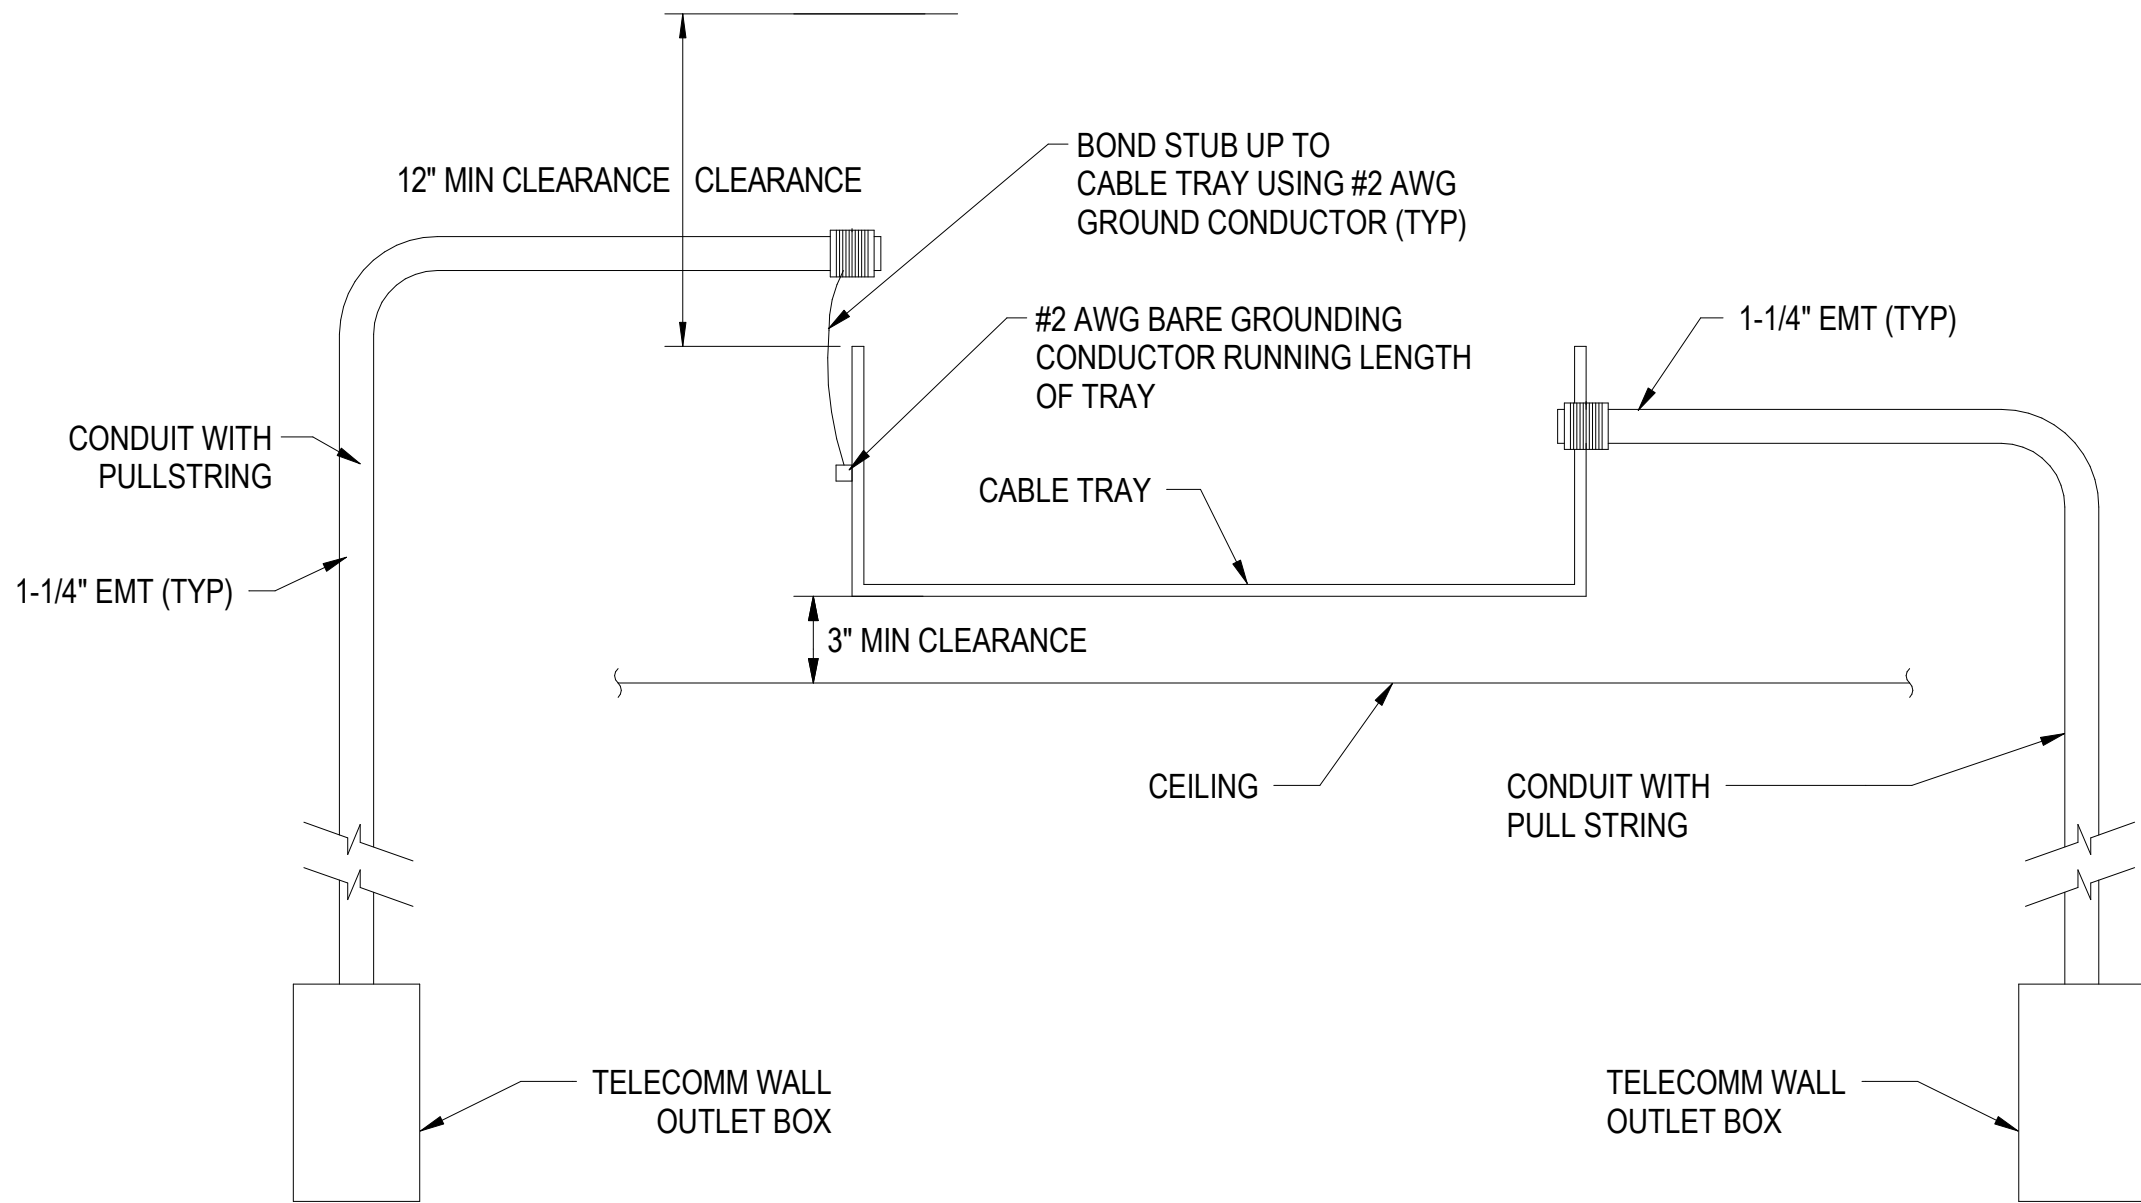

**A3** BASKET CABLE TRAY TO OUTLET CONDUIT TRANSITION  
 SCALE: NTS



**Michael Baker INTERNATIONAL**  
 100 AIRSIDE DRIVE  
 MOON TOWNSHIP, PA 15108  
 APPROVED

FOR COMMANDER NAVFAC  
 ACTIVITY  
 CONCURRED BY  
 MCB-CL AMB  
 VIA EMAIL  
 SATISFACTORY TO DATE 12/16/21  
 DES JTE DRWETH CHK JMS  
 PM / DM TOWLER / ROOT  
 BRANCH HEAD SEK  
 DESIGN DIRECTOR PAUL K. SHREM  
 FIRE PROTECTION DPS

DEPARTMENT OF THE NAVY  
 NAVAL FACILITIES ENGINEERING SYSTEMS COMMAND  
 ATLANTIC DESIGN AND CONSTRUCTION  
 MCB CAMP LEJEUNE  
 JACKSONVILLE, NC  
 P1338 II MEF SIMULATION/TRAINING CENTER  
 REPLACEMENT  
 TELECOMMUNICATIONS - DETAILS


SCALE: AS NOTED  
 EPROJECT NO.: 1590892  
 CONSTR. CONTR. NO. N40085-20-C-0059  
 NAVFAC DRAWING NO. 14098620  
 SHEET 386 OF 456  
**T-502**  
 DRAWING REVISION: 25 AUGUST 2020

UNCLASSIFIED


ISSUED FOR CONSTRUCTION - 16 DEC 21




FILE NAME: BIM 360/HF PACKAGE 3P1338 MEF SIM CTR-1500892-E-V4  
PLOTTED: 11/18/2021 12:17:30 PM

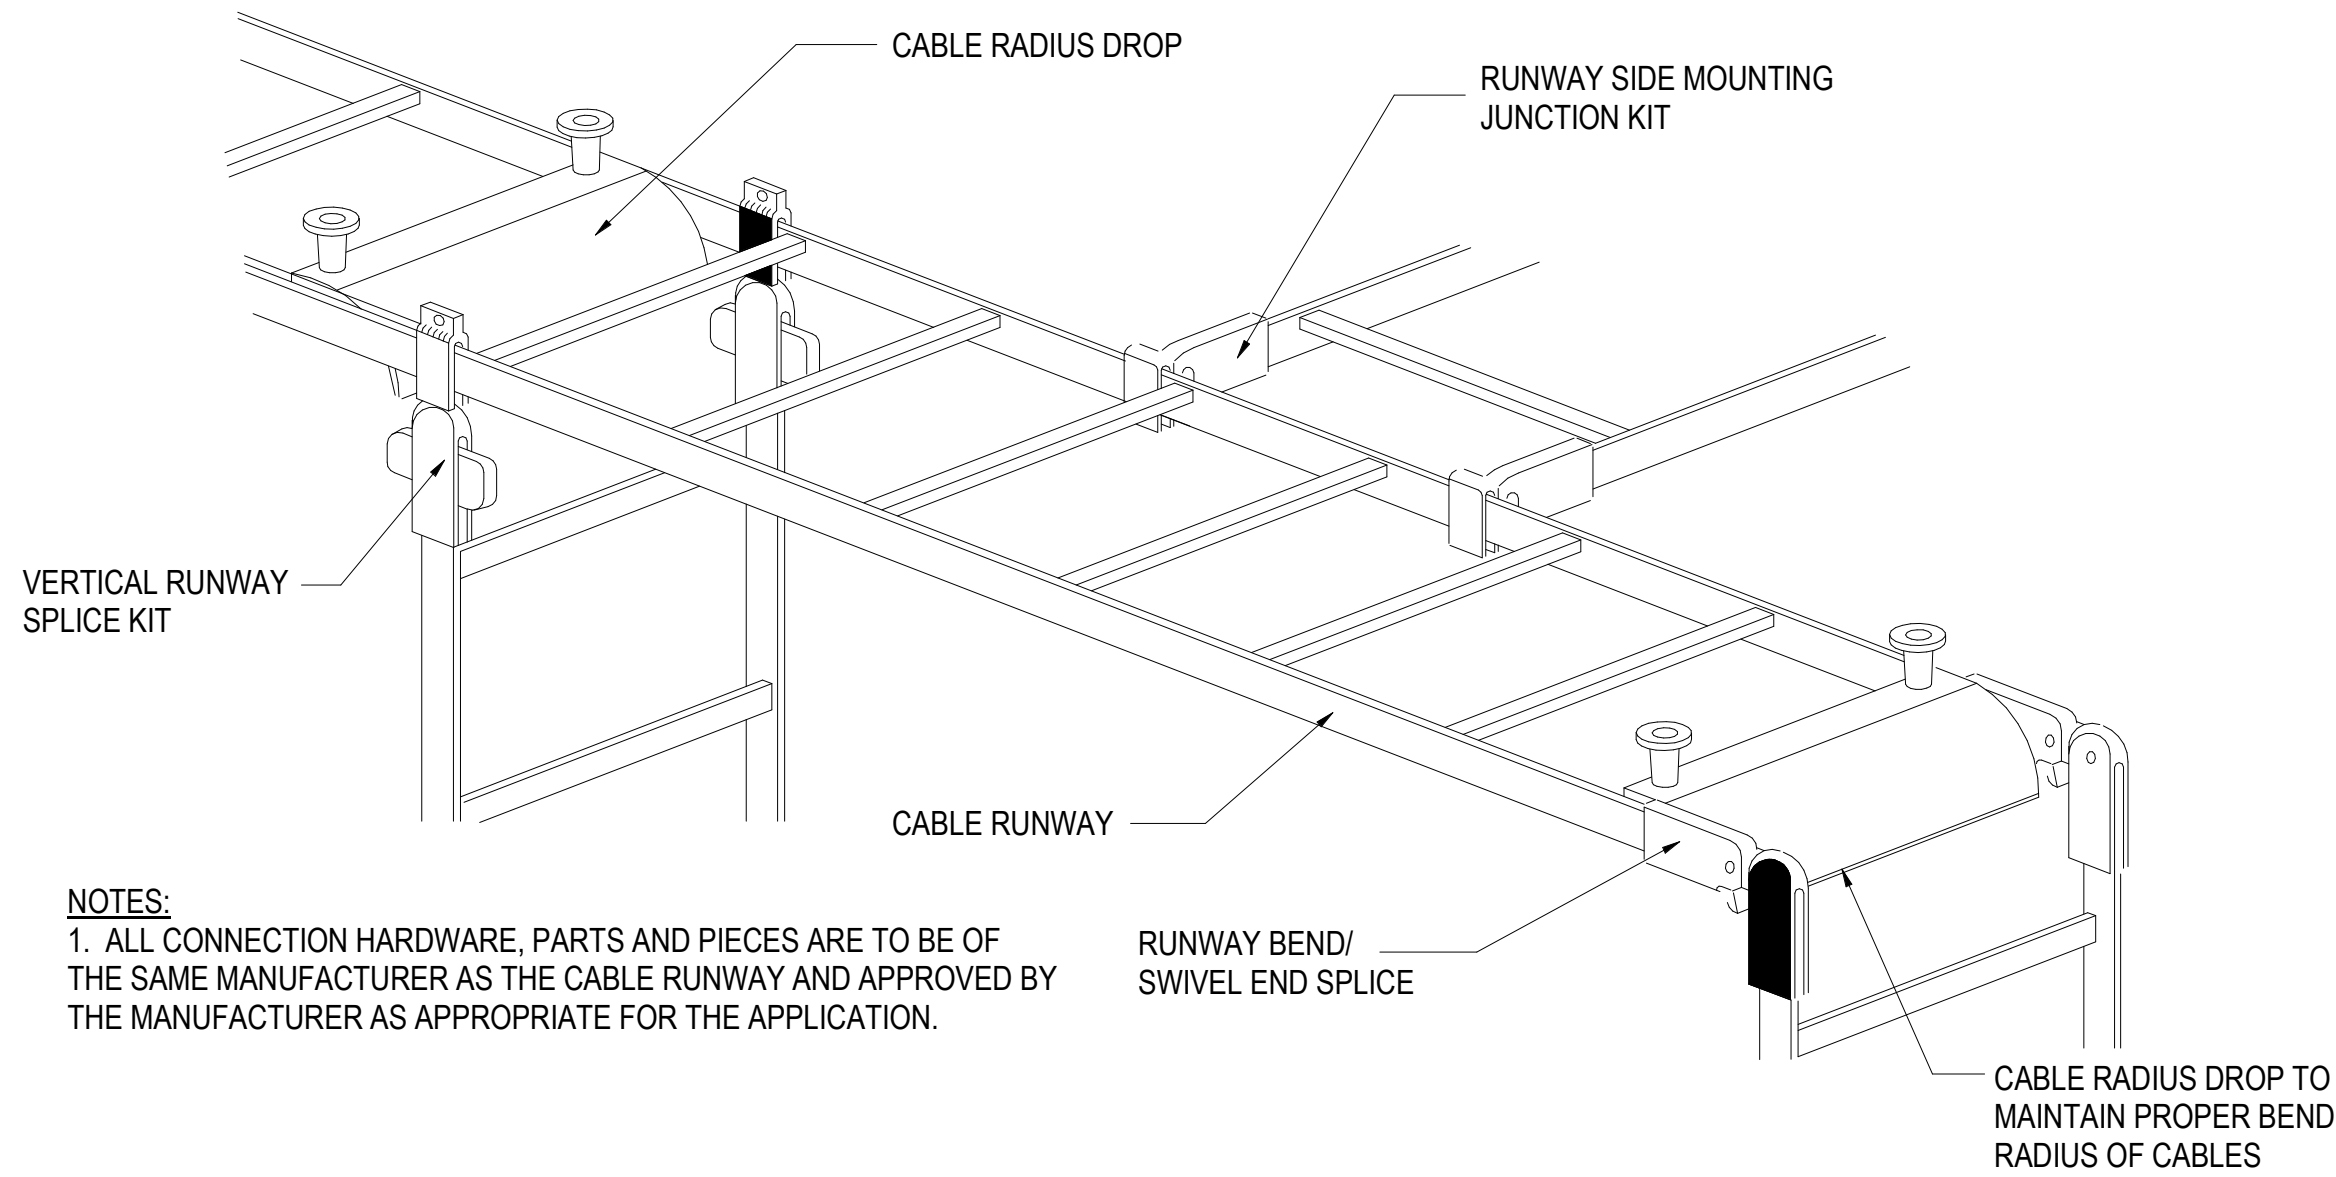


**C1** TYPICAL RUNWAY CONNECTIONS DETAIL  
SCALE: NTS

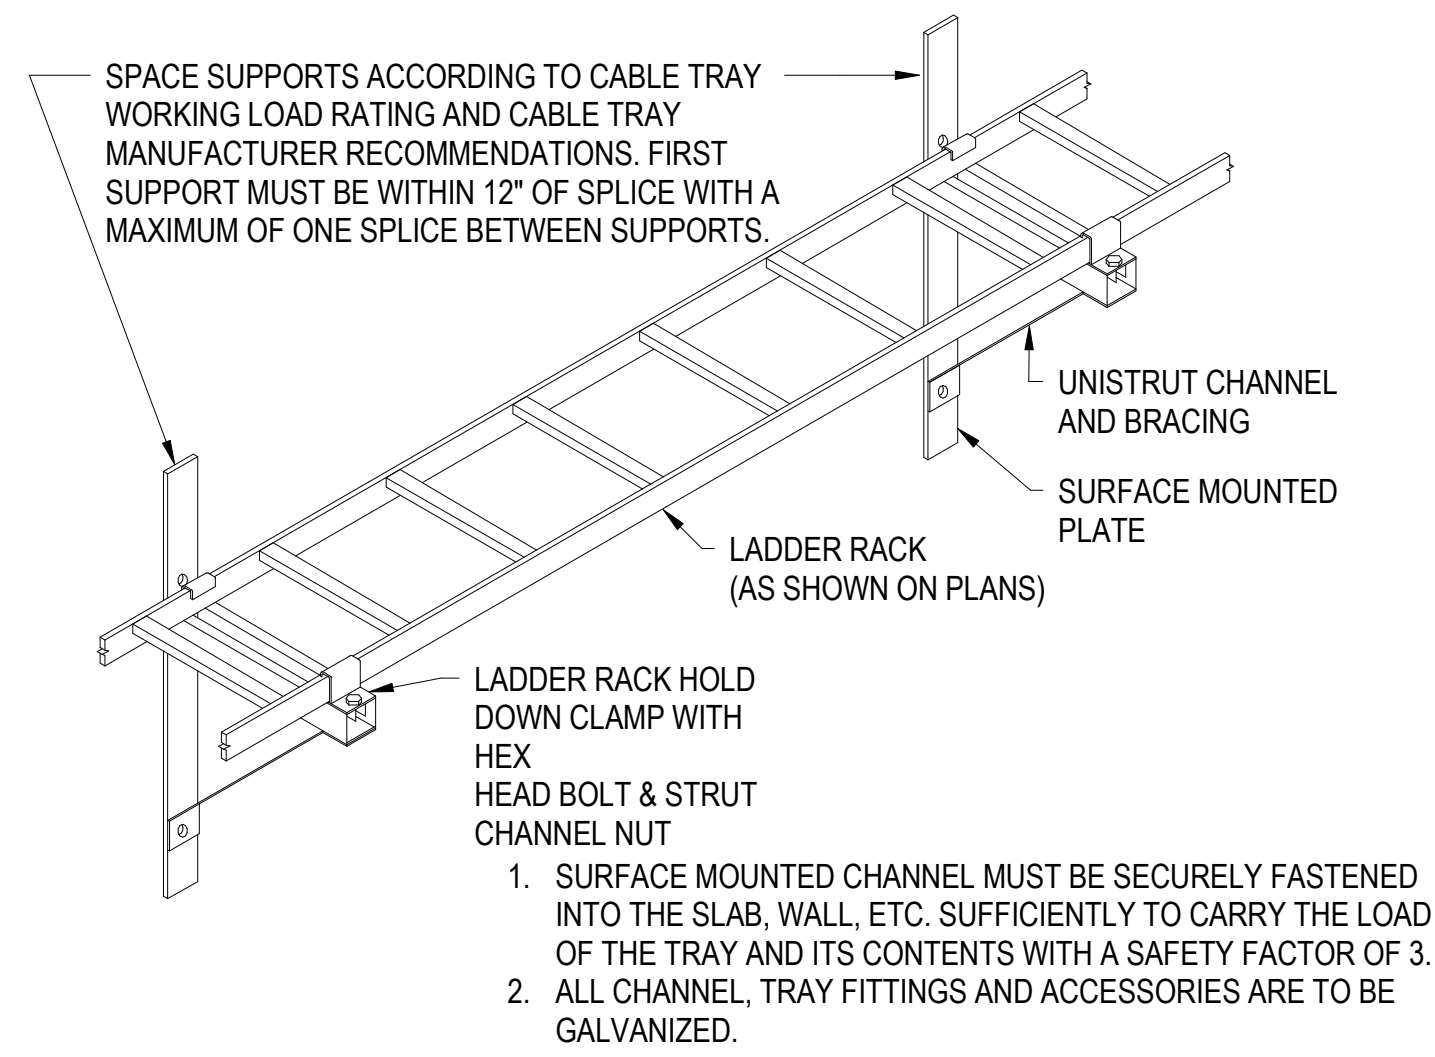


**B1** LADDER TYPE CABLE RUNWAY WALL MOUNTING DETAIL  
SCALE: NTS

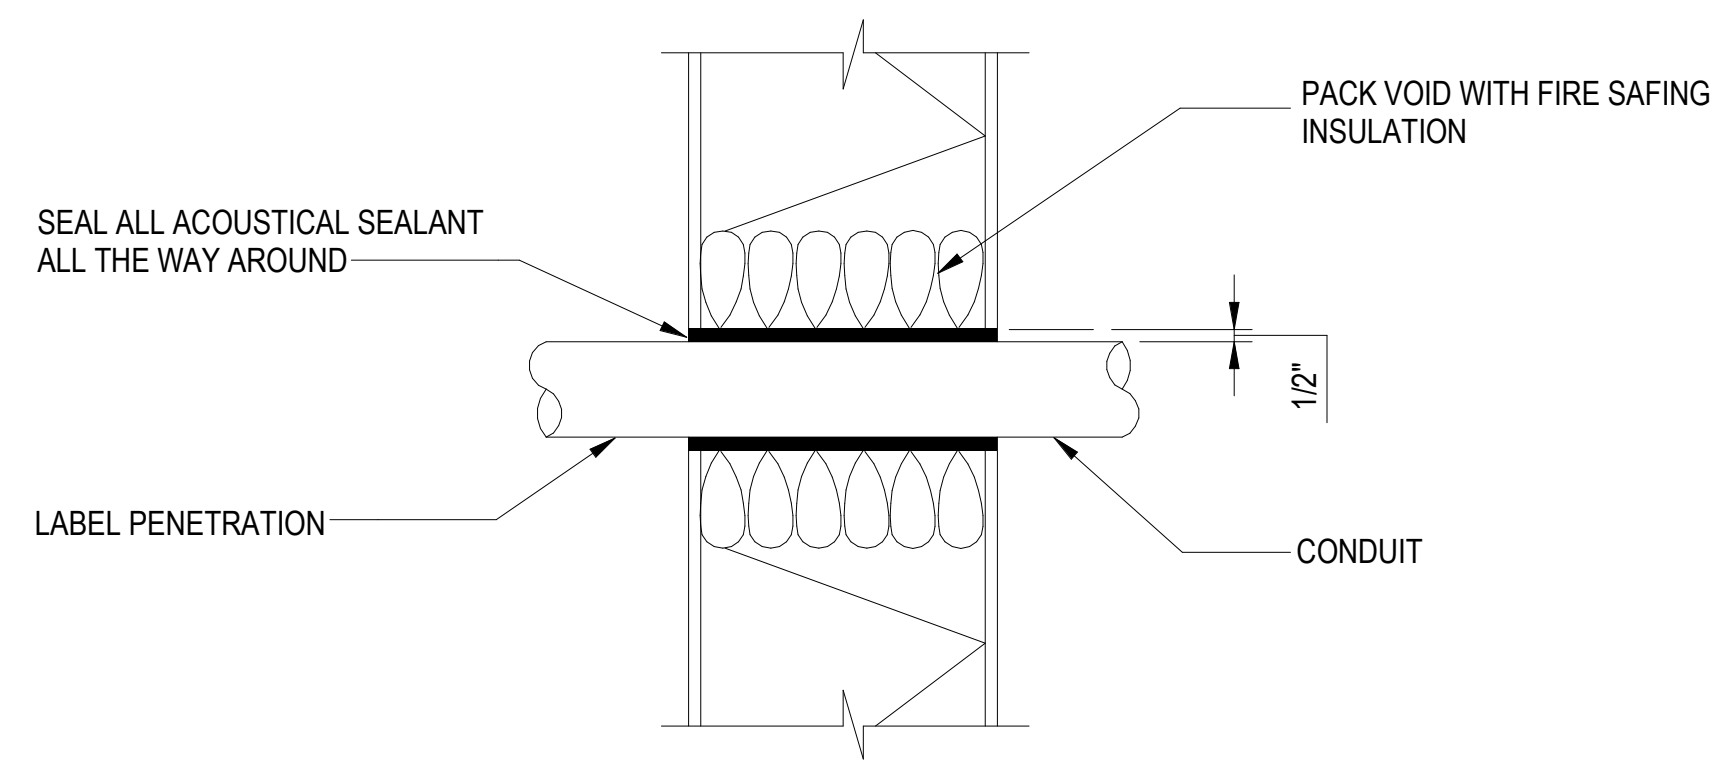


**A1** TYPICAL THROUGH WALL CONDUIT PENETRATION  
SCALE: NTS

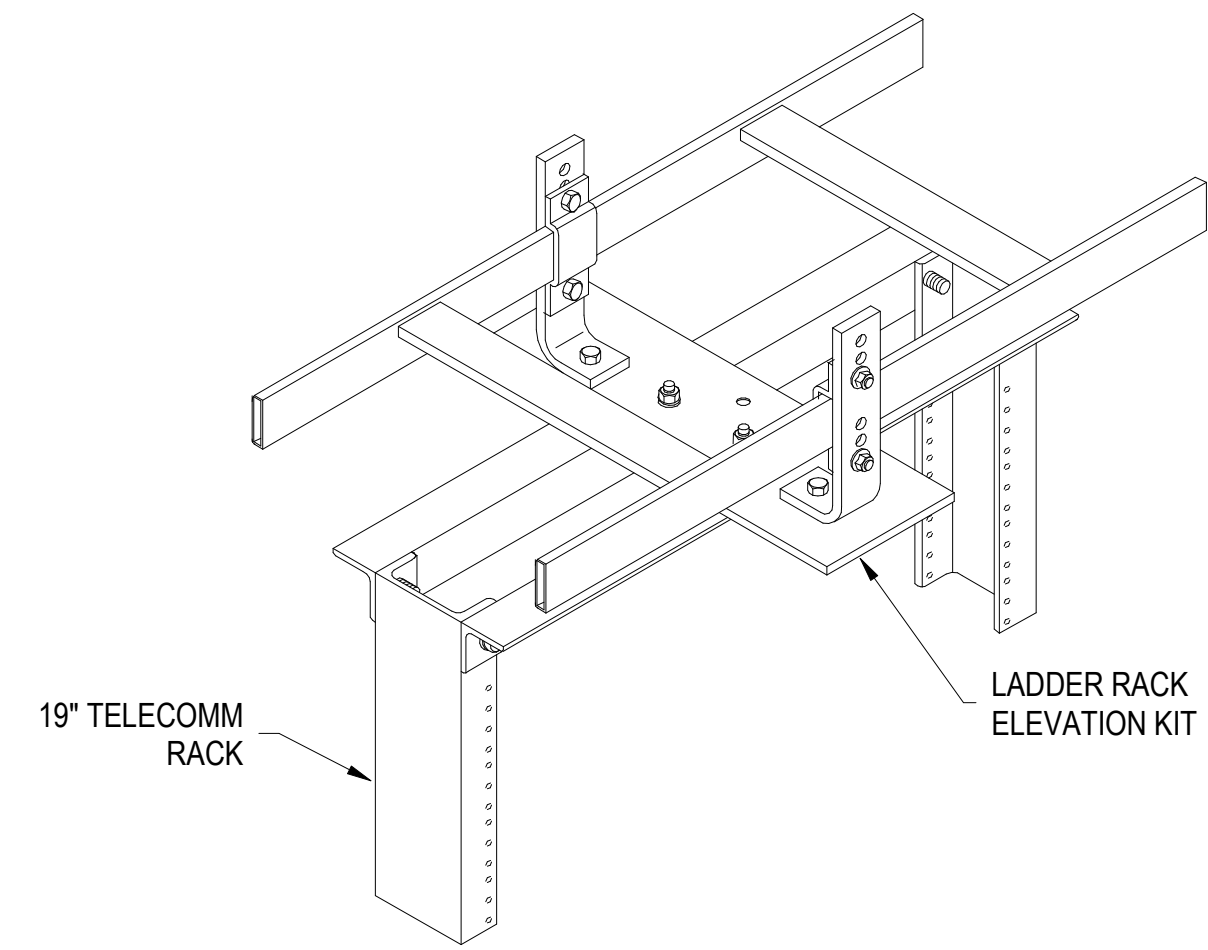

**A3** LADDER TYPE CABLE RUNWAY RACK MOUNTING  
SCALE: NTS

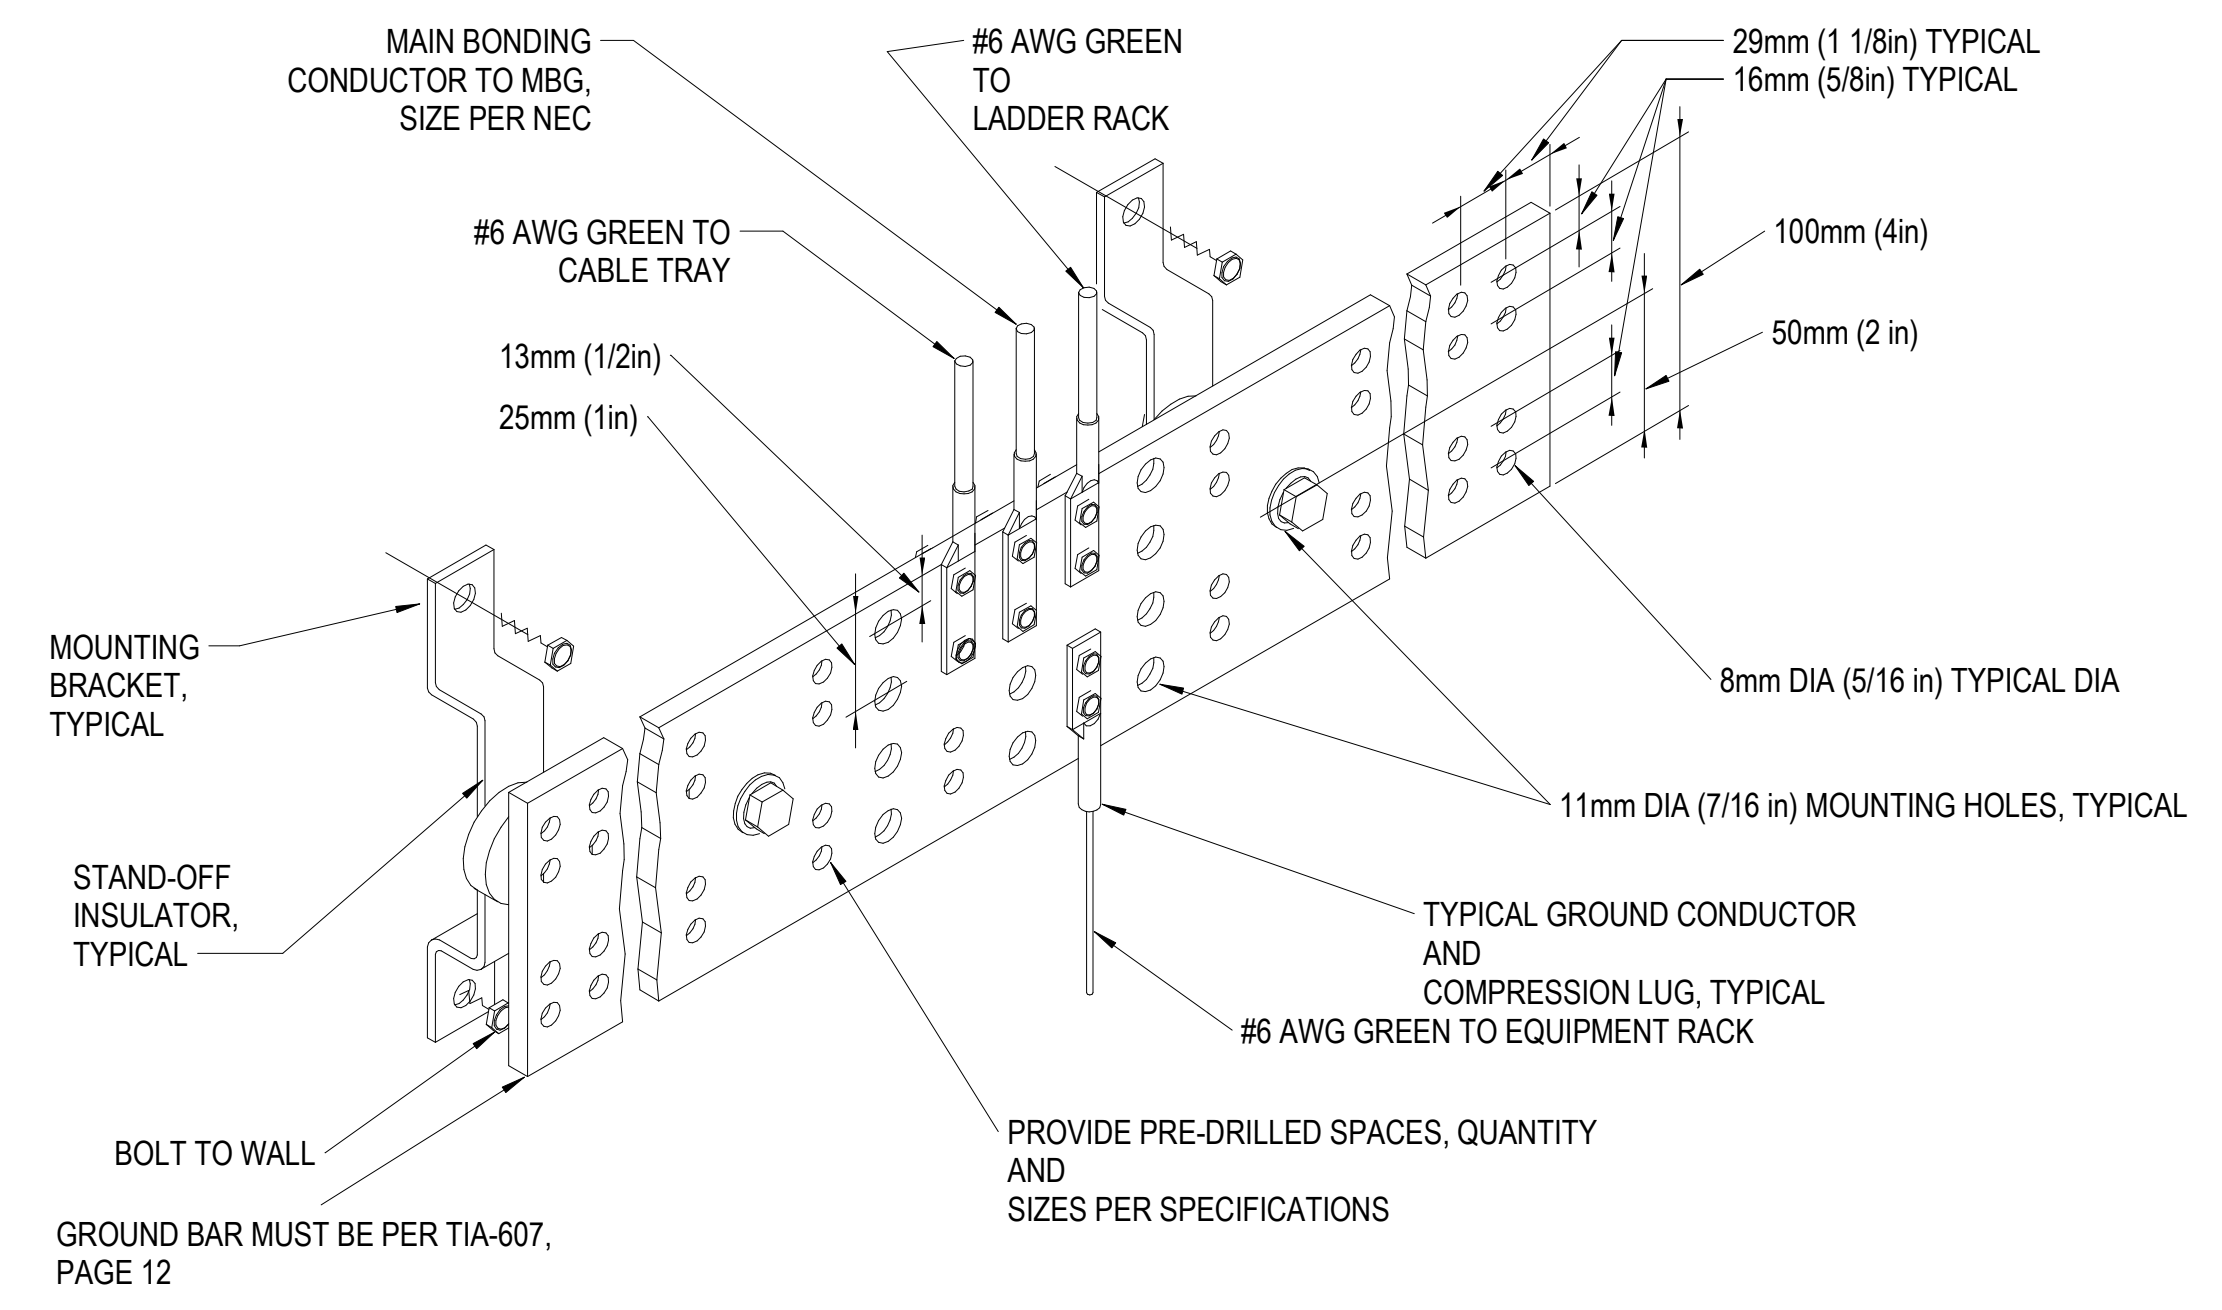

**C3** TELECOMMUNICATIONS PRIMARY BUSBAR (PBB) AND SECONDARY (SBB)  
SCALE: NTS

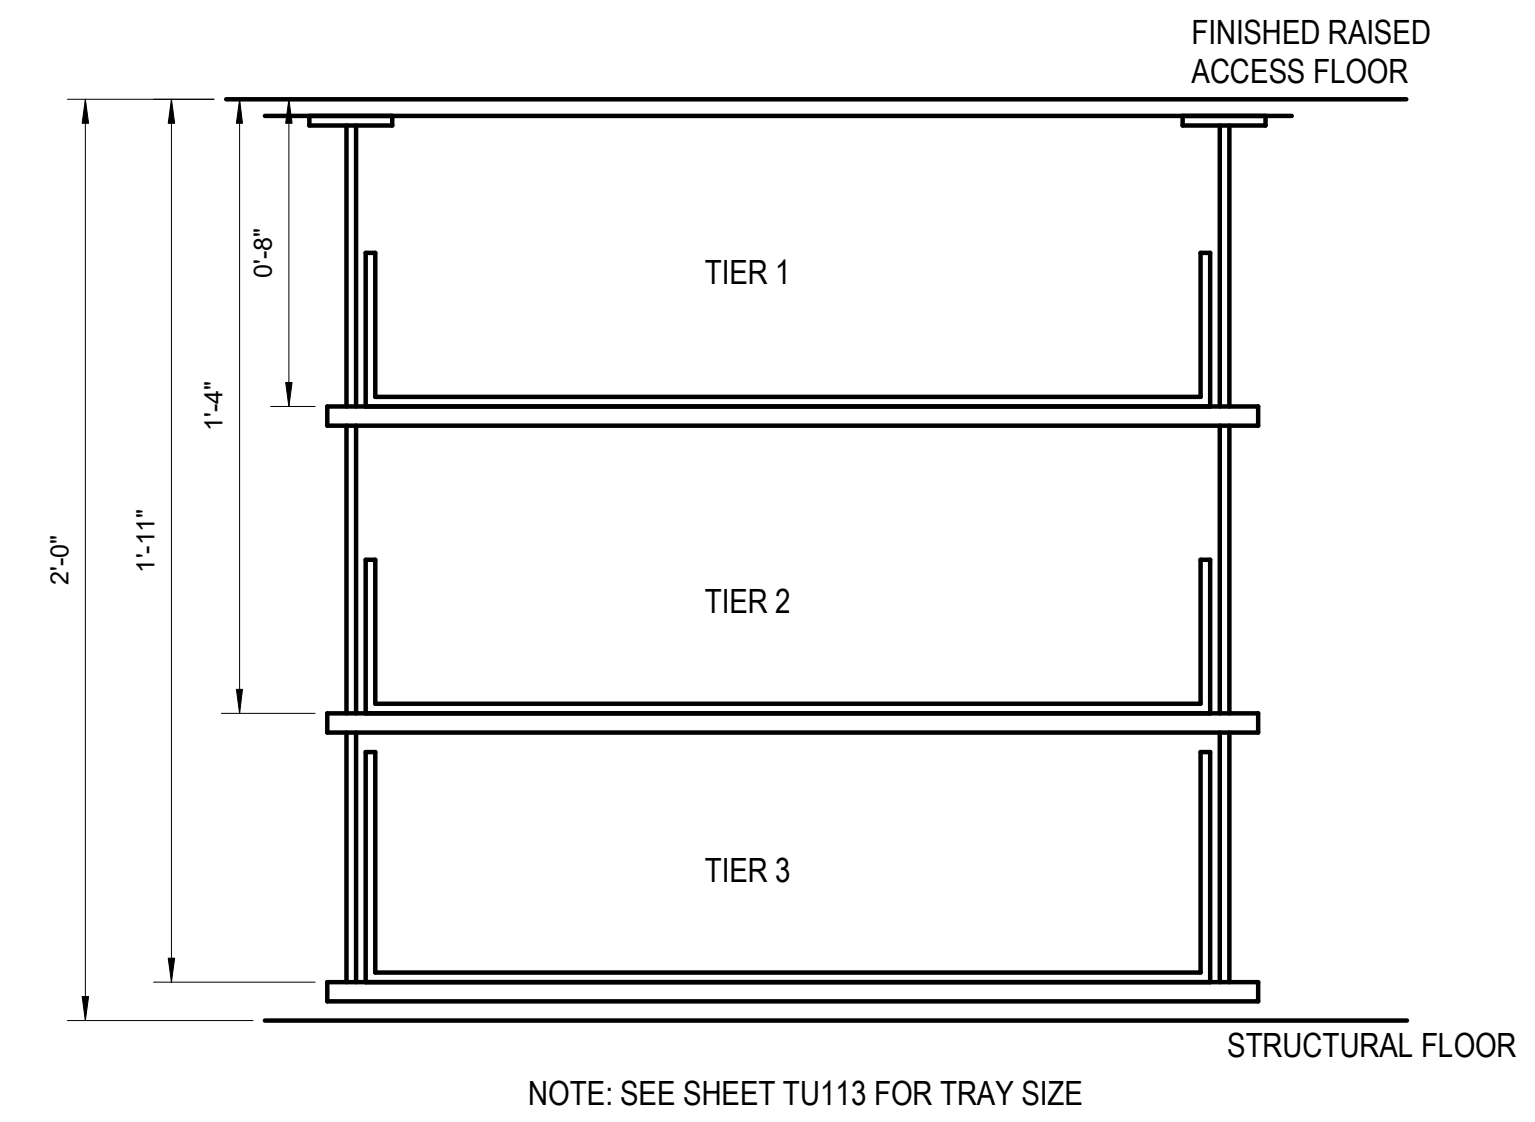


**A4** SIMULATION ROOM UNDERFLOOR TELECOM TRAY PER LAYOUT  
SCALE: NTS

|   |               |           |             |
|---|---------------|-----------|-------------|
| APPR   | DATE          | SYN       | DESCRIPTION |
|   |               |           |             |
|   |               |           |             |
|   |               |           |             |
|   |               |           |             |
| <b>Michael Baker INTERNATIONAL</b><br>100 AIRSIDE DRIVE<br>MOON TOWNSHIP, PA 15108<br>APPROVED   |               |           |             |
| FOR COMMANDER NAVFAC   |               |           |             |
| ACTIVITY: CONCURRED BY MCB-CL AMB VIA EMAIL   |               |           |             |
| SATISFACTORY TO DATE: 12/16/21   |               |           |             |
| DES / JE   | DRW/ETH       | CHK / JMD |             |
| PM / DM   | TOWLER / ROOT |           |             |
| BRANCH HEAD   | SEK           |           |             |
| DESIGN DIRECTOR   | PAUL K. SHREM |           |             |
| FIRE PROTECTION   | DPS           |           |             |
| NAVAL FACILITIES ENGINEERING SYSTEMS COMMAND<br>NAVAL FACILITIES ENGINEERING SYSTEMS COMMAND ATLANTIC<br>ATLANTIC DESIGN AND CONSTRUCTION<br>MOB CAMP LEJEUNE<br>JACKSONVILLE, NC<br>P1338 II MEF SIMULATION/TRAINING CENTER REPLACEMENT<br>TELECOMMUNICATIONS - DETAILS |               |           |             |
| SCALE: AS NOTED   |               |           |             |
| EPROJCT NO.: 1590892   |               |           |             |
| CONSTR. CONTR. NO. N40085-20-C-0059   |               |           |             |
| NAVFAC DRAWING NO. 14098621   |               |           |             |
| SHEET 387 OF 456   |               |           |             |
| <b>T-503</b>   |               |           |             |
| DRAWING REVISION: 25 AUGUST 2020   |               |           |             |


UNCLASSIFIED

ISSUED FOR CONSTRUCTION - 16 DEC 21



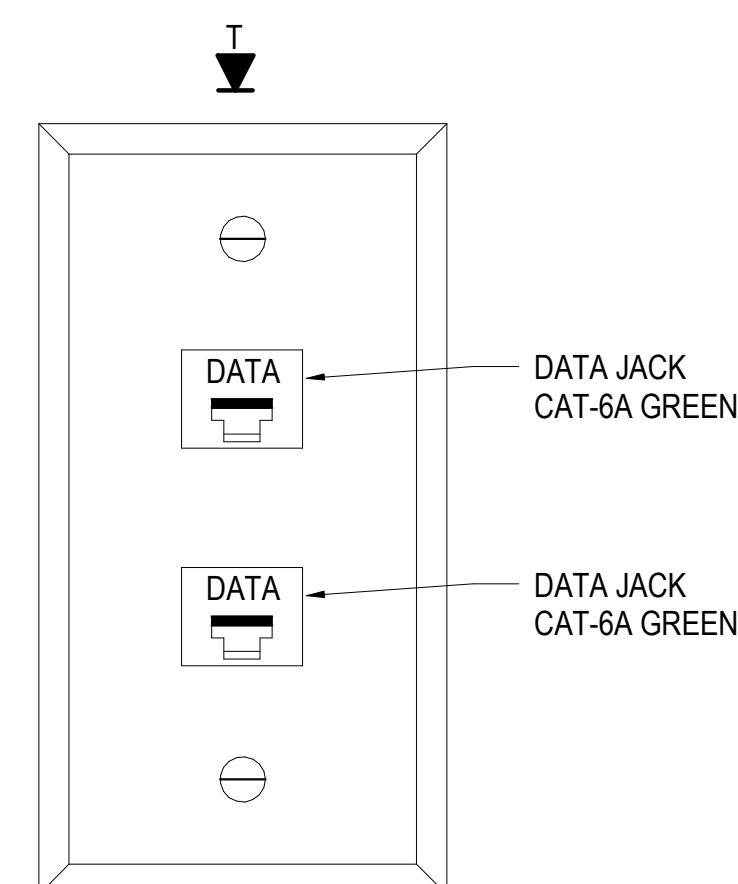

**C5** **SYNCHRONIZED CLOCK OUTLET**  
SCALE: NTS

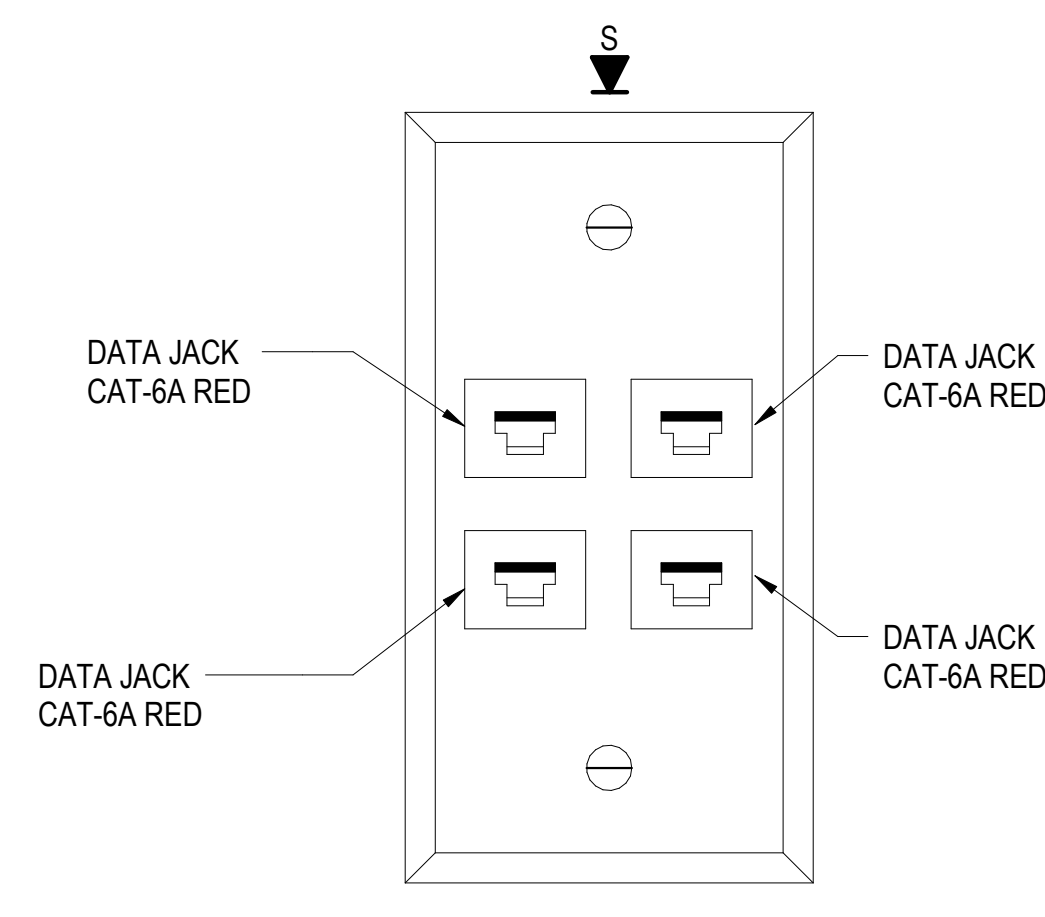

**A4 TELECOMMUNICATIONS QUAD OUTLET - SIPRNET**  
SCALE: NTS

DRAWFORM REVISION: 25 AUGUST 2020



PLOTTED: 11/18/2021 12:17:34 PM



FILE NAME: BIM 360//HF PACKAGE 3P1338 MEF SIM CTR-1590892-E-V4

A

B


C

D

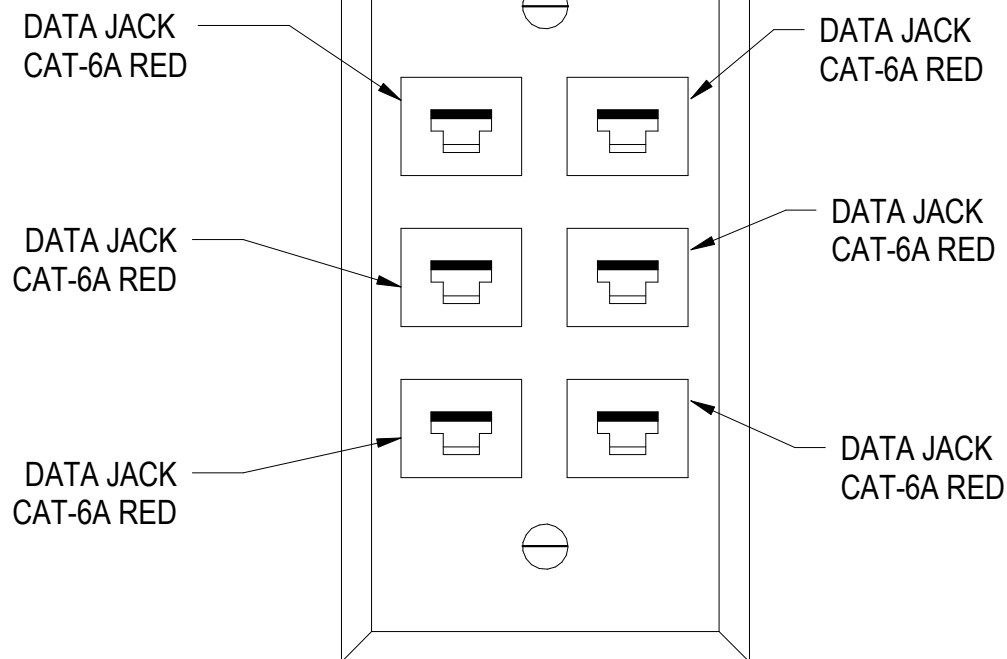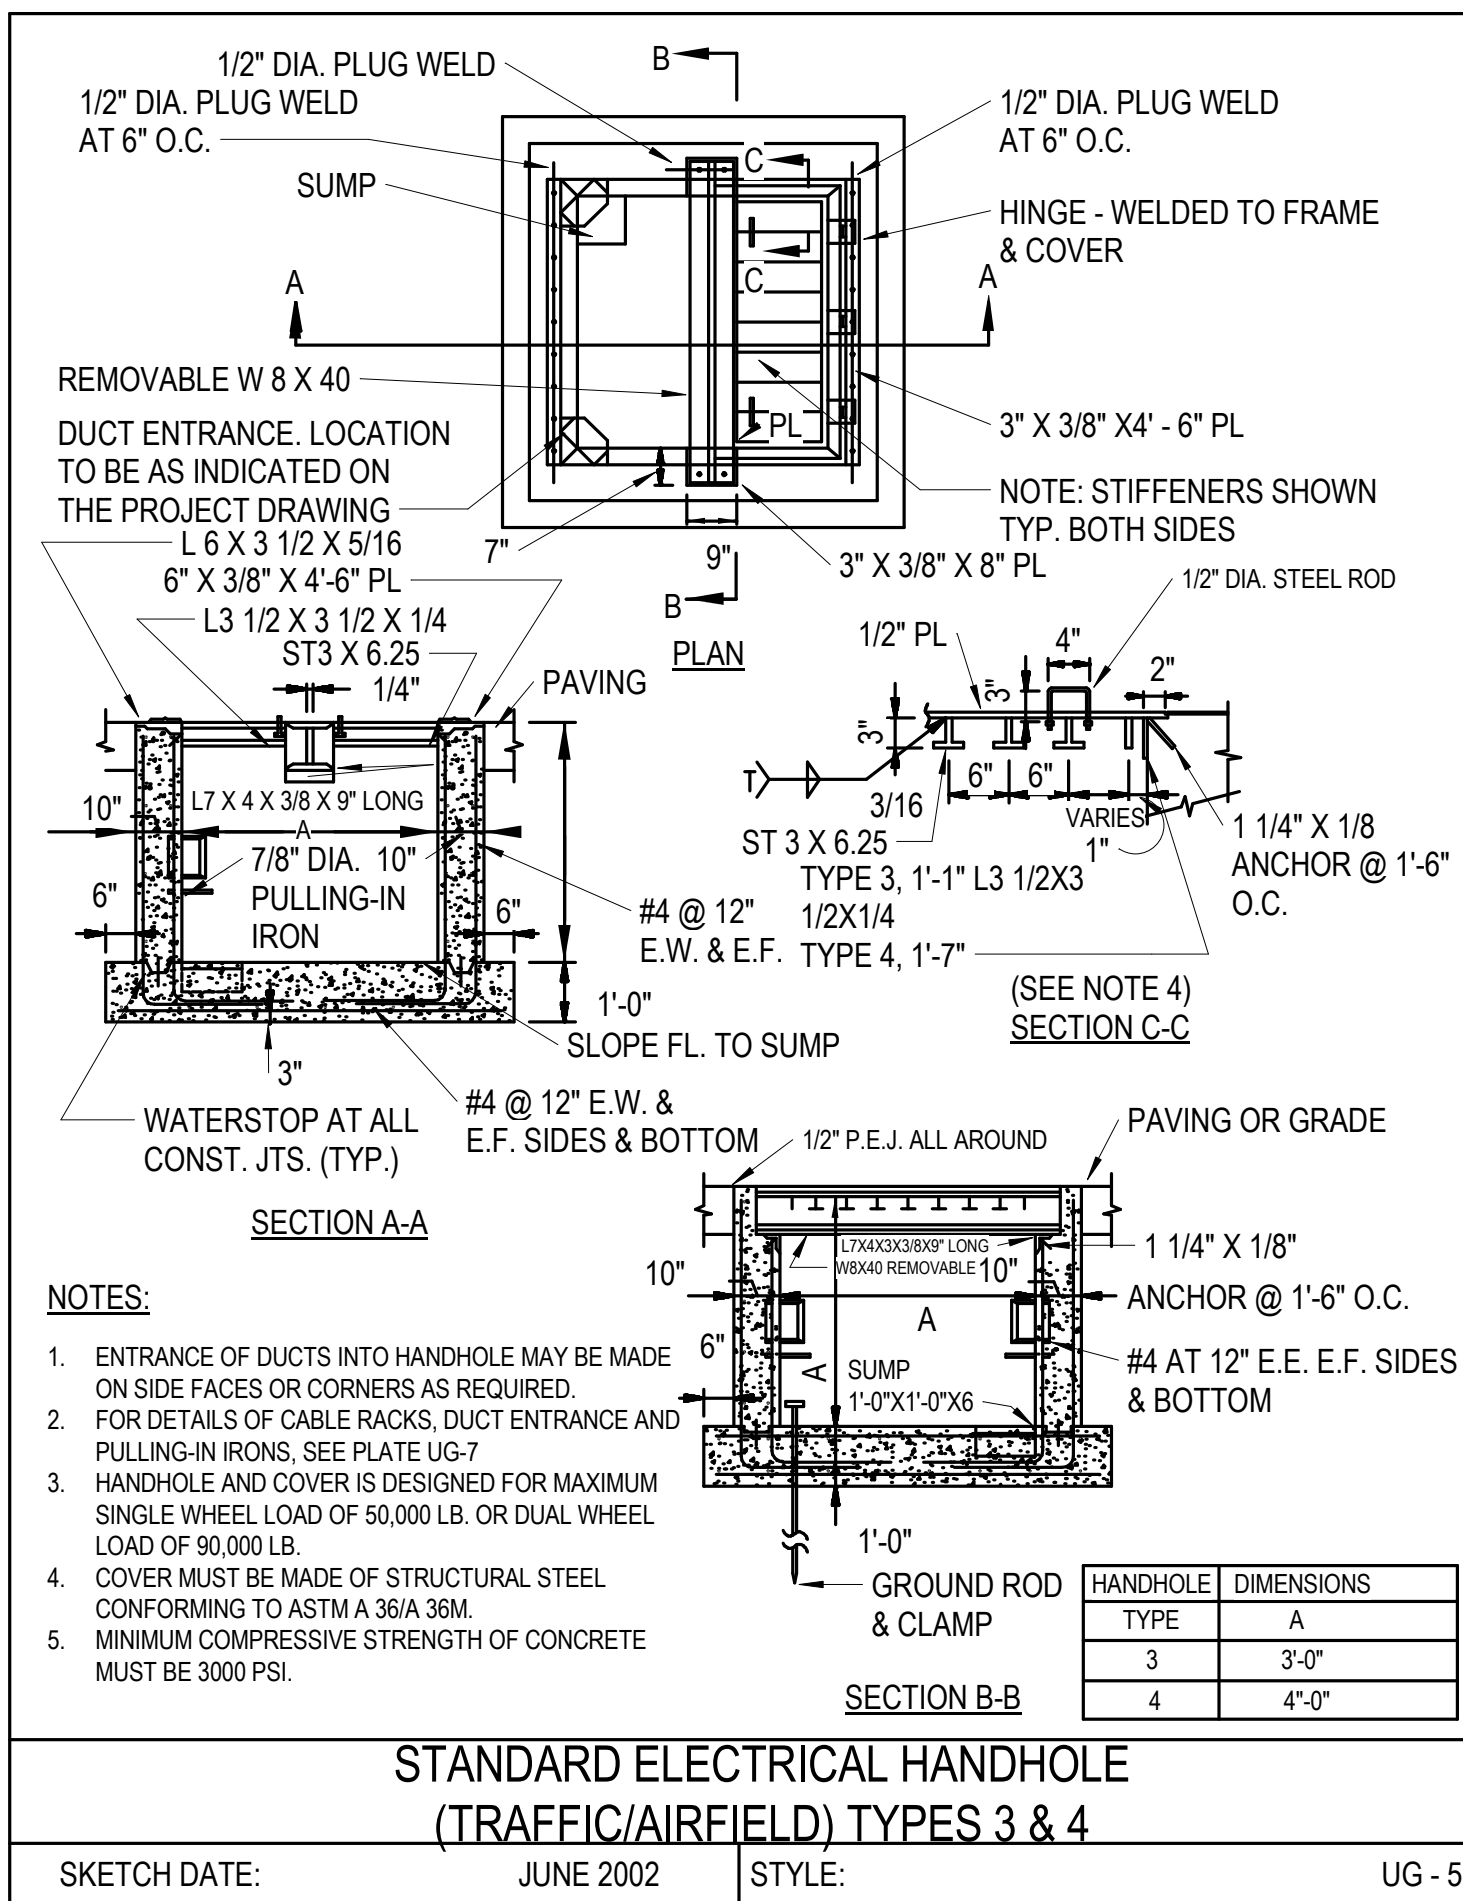

A1 TELECOMMUNICATIONS SIX-PORT FACEPLATE - SIPRNET



SCALE: NTS

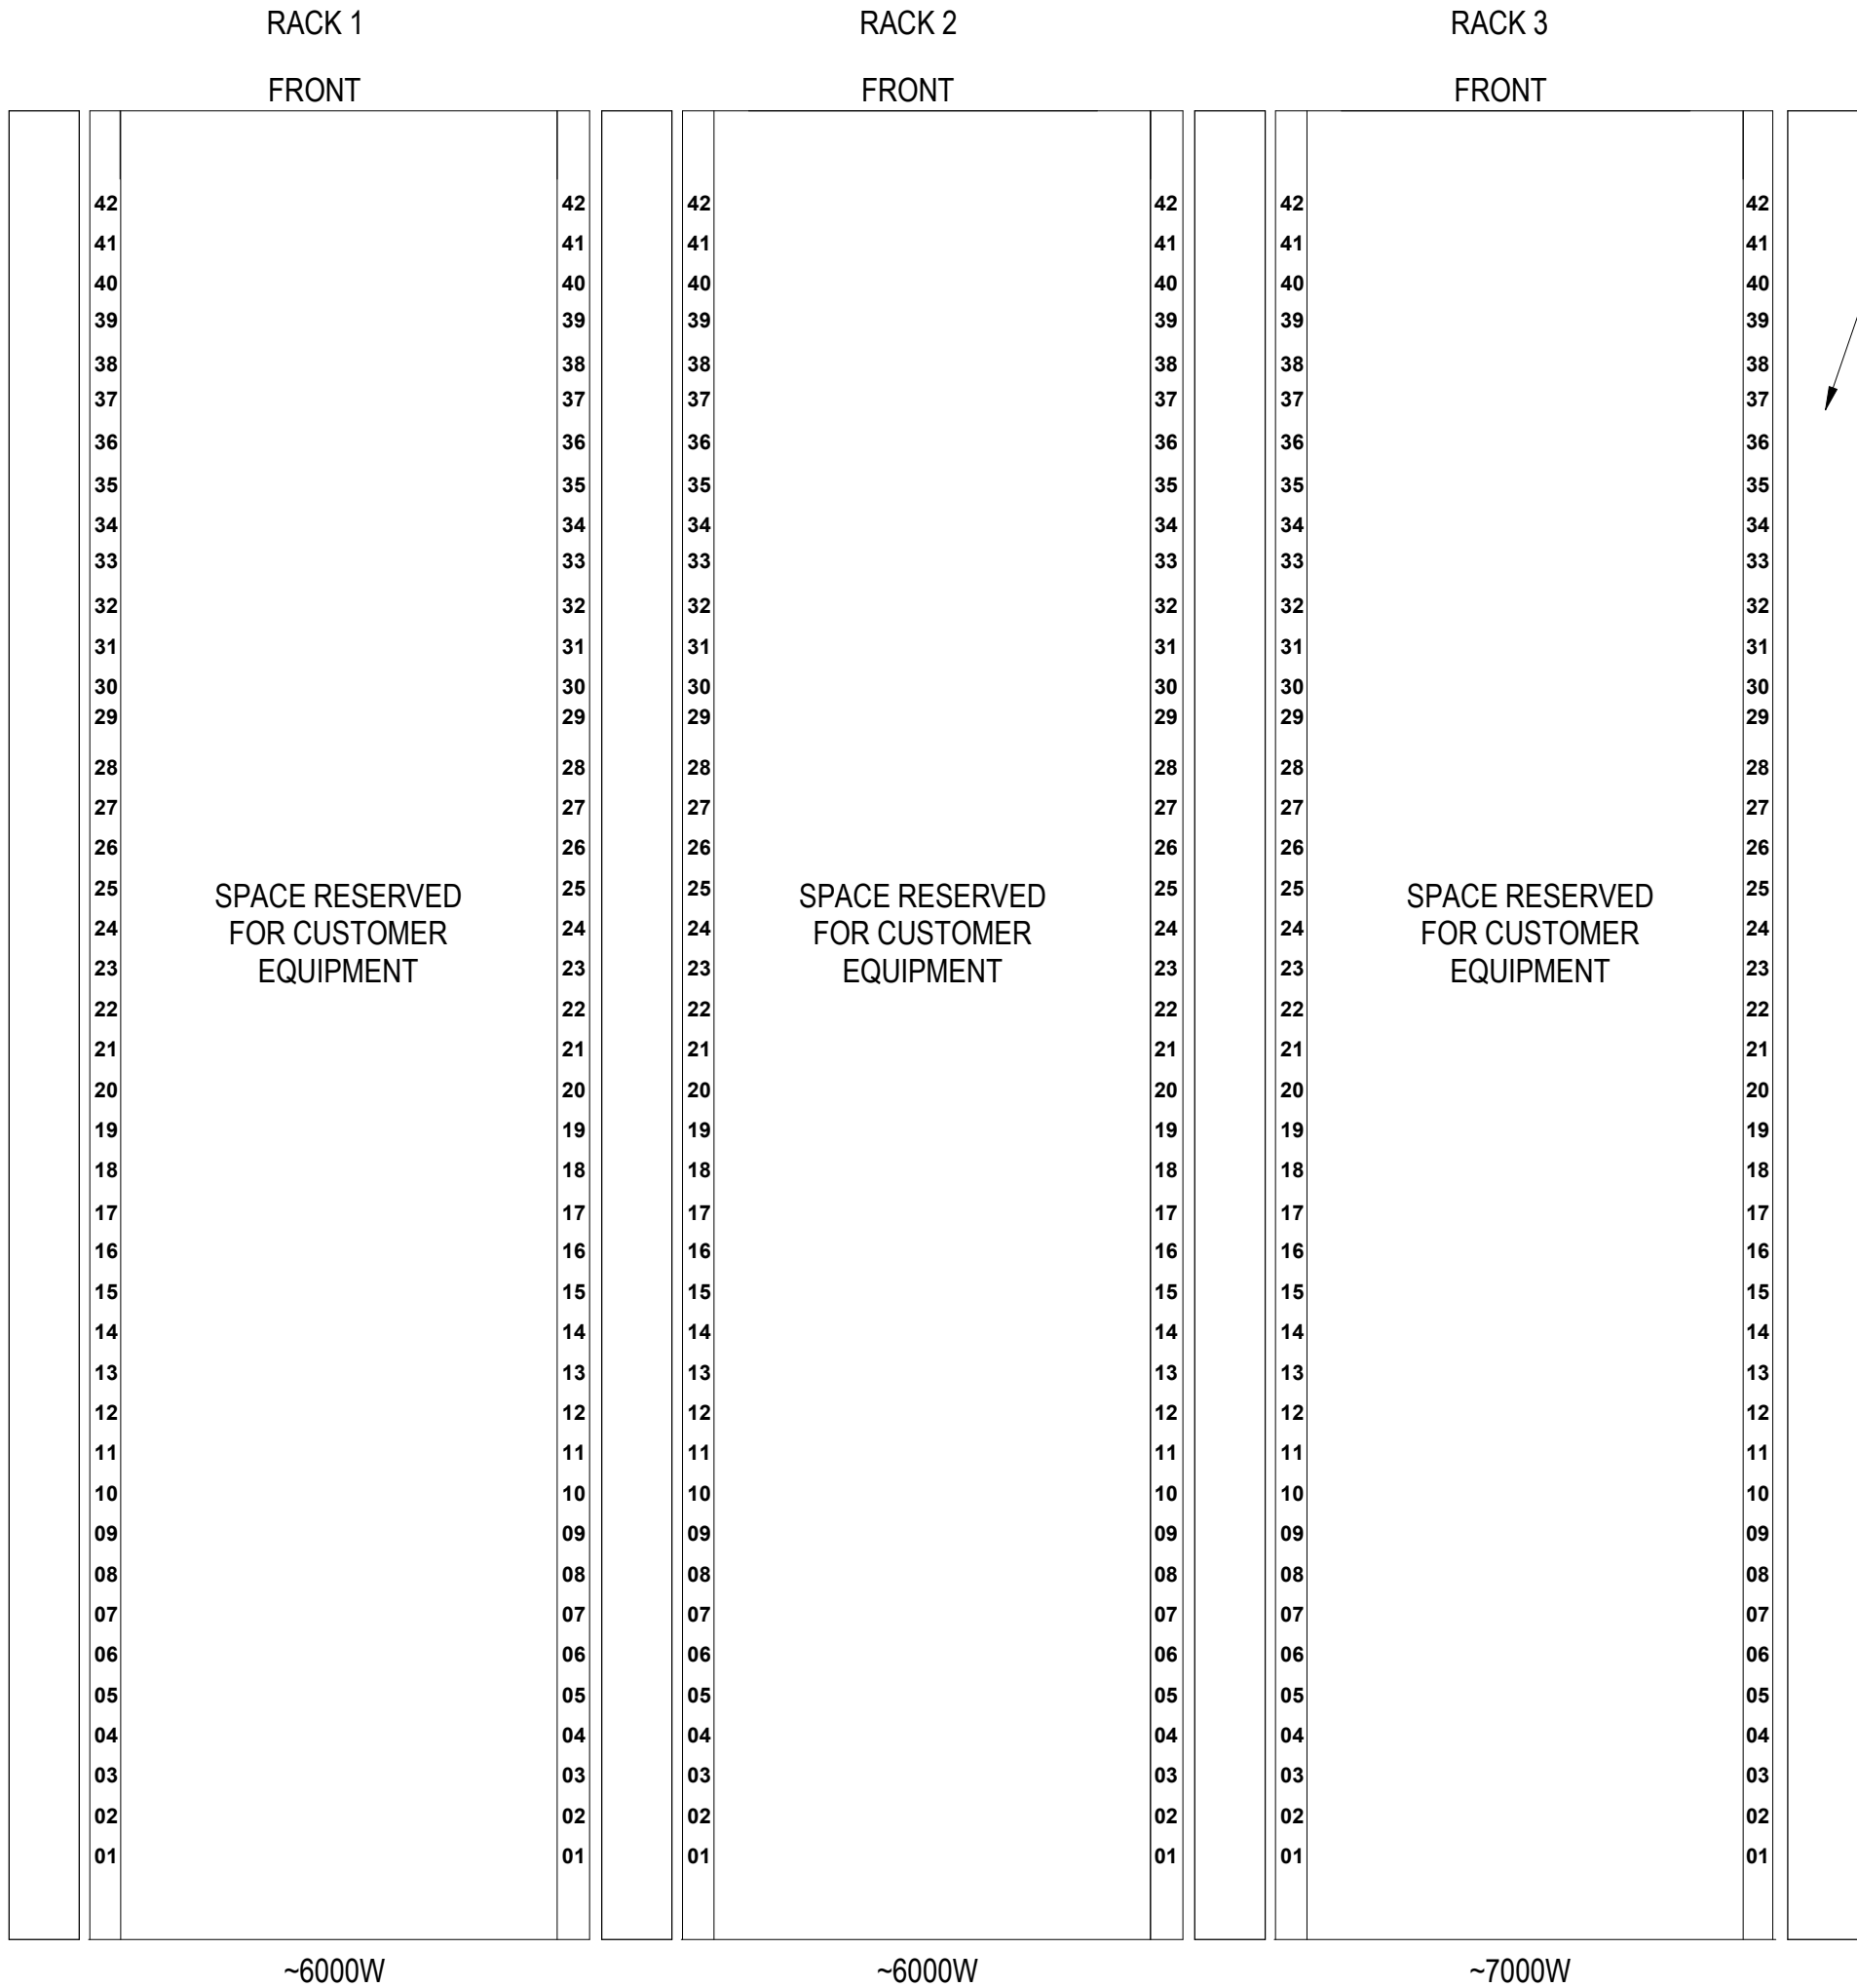

B3 FIRES RM 115A

SCALE: NTS (T-403)

APPR  
DATE  
SYN  
DESCRIPTION

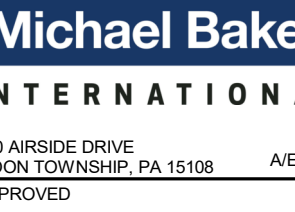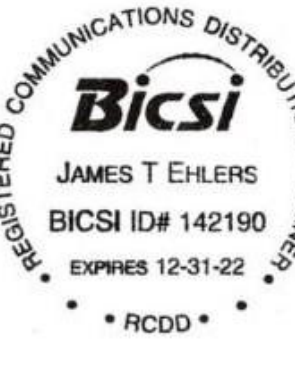

FOR COMMANDER NAVFAC

ACTIVITY  
CONCURRED BY  
MCB-CL AMB  
VIA EMAIL

SATISFACTORY TO DATE 12/16/21

|         |        |         |
|---------|--------|---------|
| DES JTE | DRWETH | CHK JMS |
|---------|--------|---------|

PM / DM TOWLER / ROOT

BRANCH HEAD SEK

DESIGN DIRECTOR PAUL K. SHREM

FIRE PROTECTION DPS

NAVAL FACILITIES ENGINEERING SYSTEMS COMMAND  
NAVAL FACILITIES ENGINEERING SYSTEMS COMMAND ATLANTIC  
ATLANTIC DESIGN AND CONSTRUCTION  
MOB CAMP LEJEUNE  
P1338 II MEF SIMULATION/TRAINING CENTER  
REPLACEMENT  
TELECOMMUNICATIONS - DETAILS

NAVFAC DRAWING NO. 14098623

SHEET 389 OF 456

T-505

ISSUED FOR CONSTRUCTION - 16 DEC 21

UNCLASSIFIED

B

C


D

A

UNCLASSIFIED

DRAWING REVISION: 25 AUGUST 2020



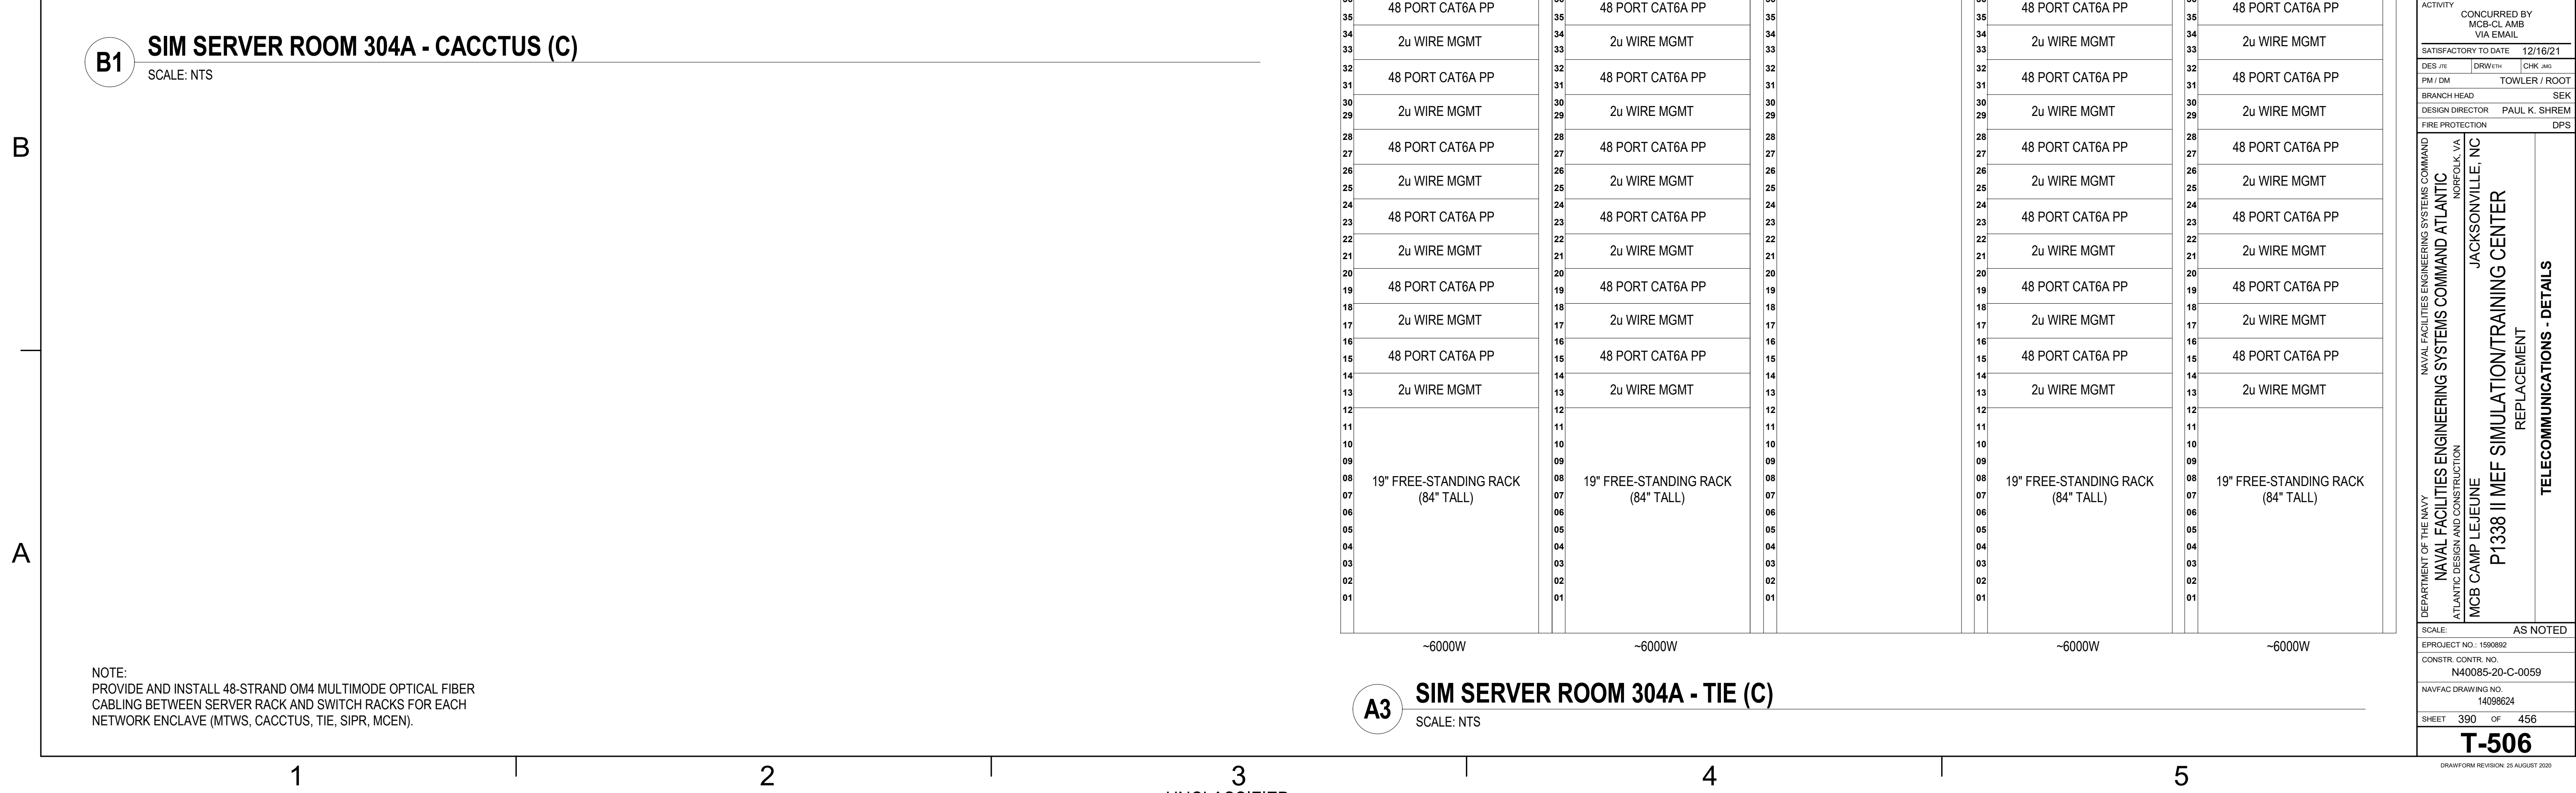

**SIM SERVER ROOM 304A - TIE (C)**  
SCALE: NTS











C


**B**

**A**




NOTE:  
PROVIDE AND INSTALL 48-STRAND OM4 MULTIMODE OPTICAL FIBER CABLING BETWEEN SERVER RACK AND SWITCH RACKS FOR EACH NETWORK ENCLAVE (MTWS, CACCTUS, TIE, SIPR, MCEN).

**A3** **SIM SERVER ROOM 304A - MCEN (U)**  
SCALE: NTS

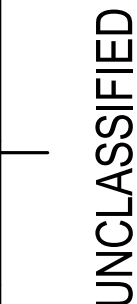

**ISSUED FOR CONSTRUCTION - 16 DEC 21**



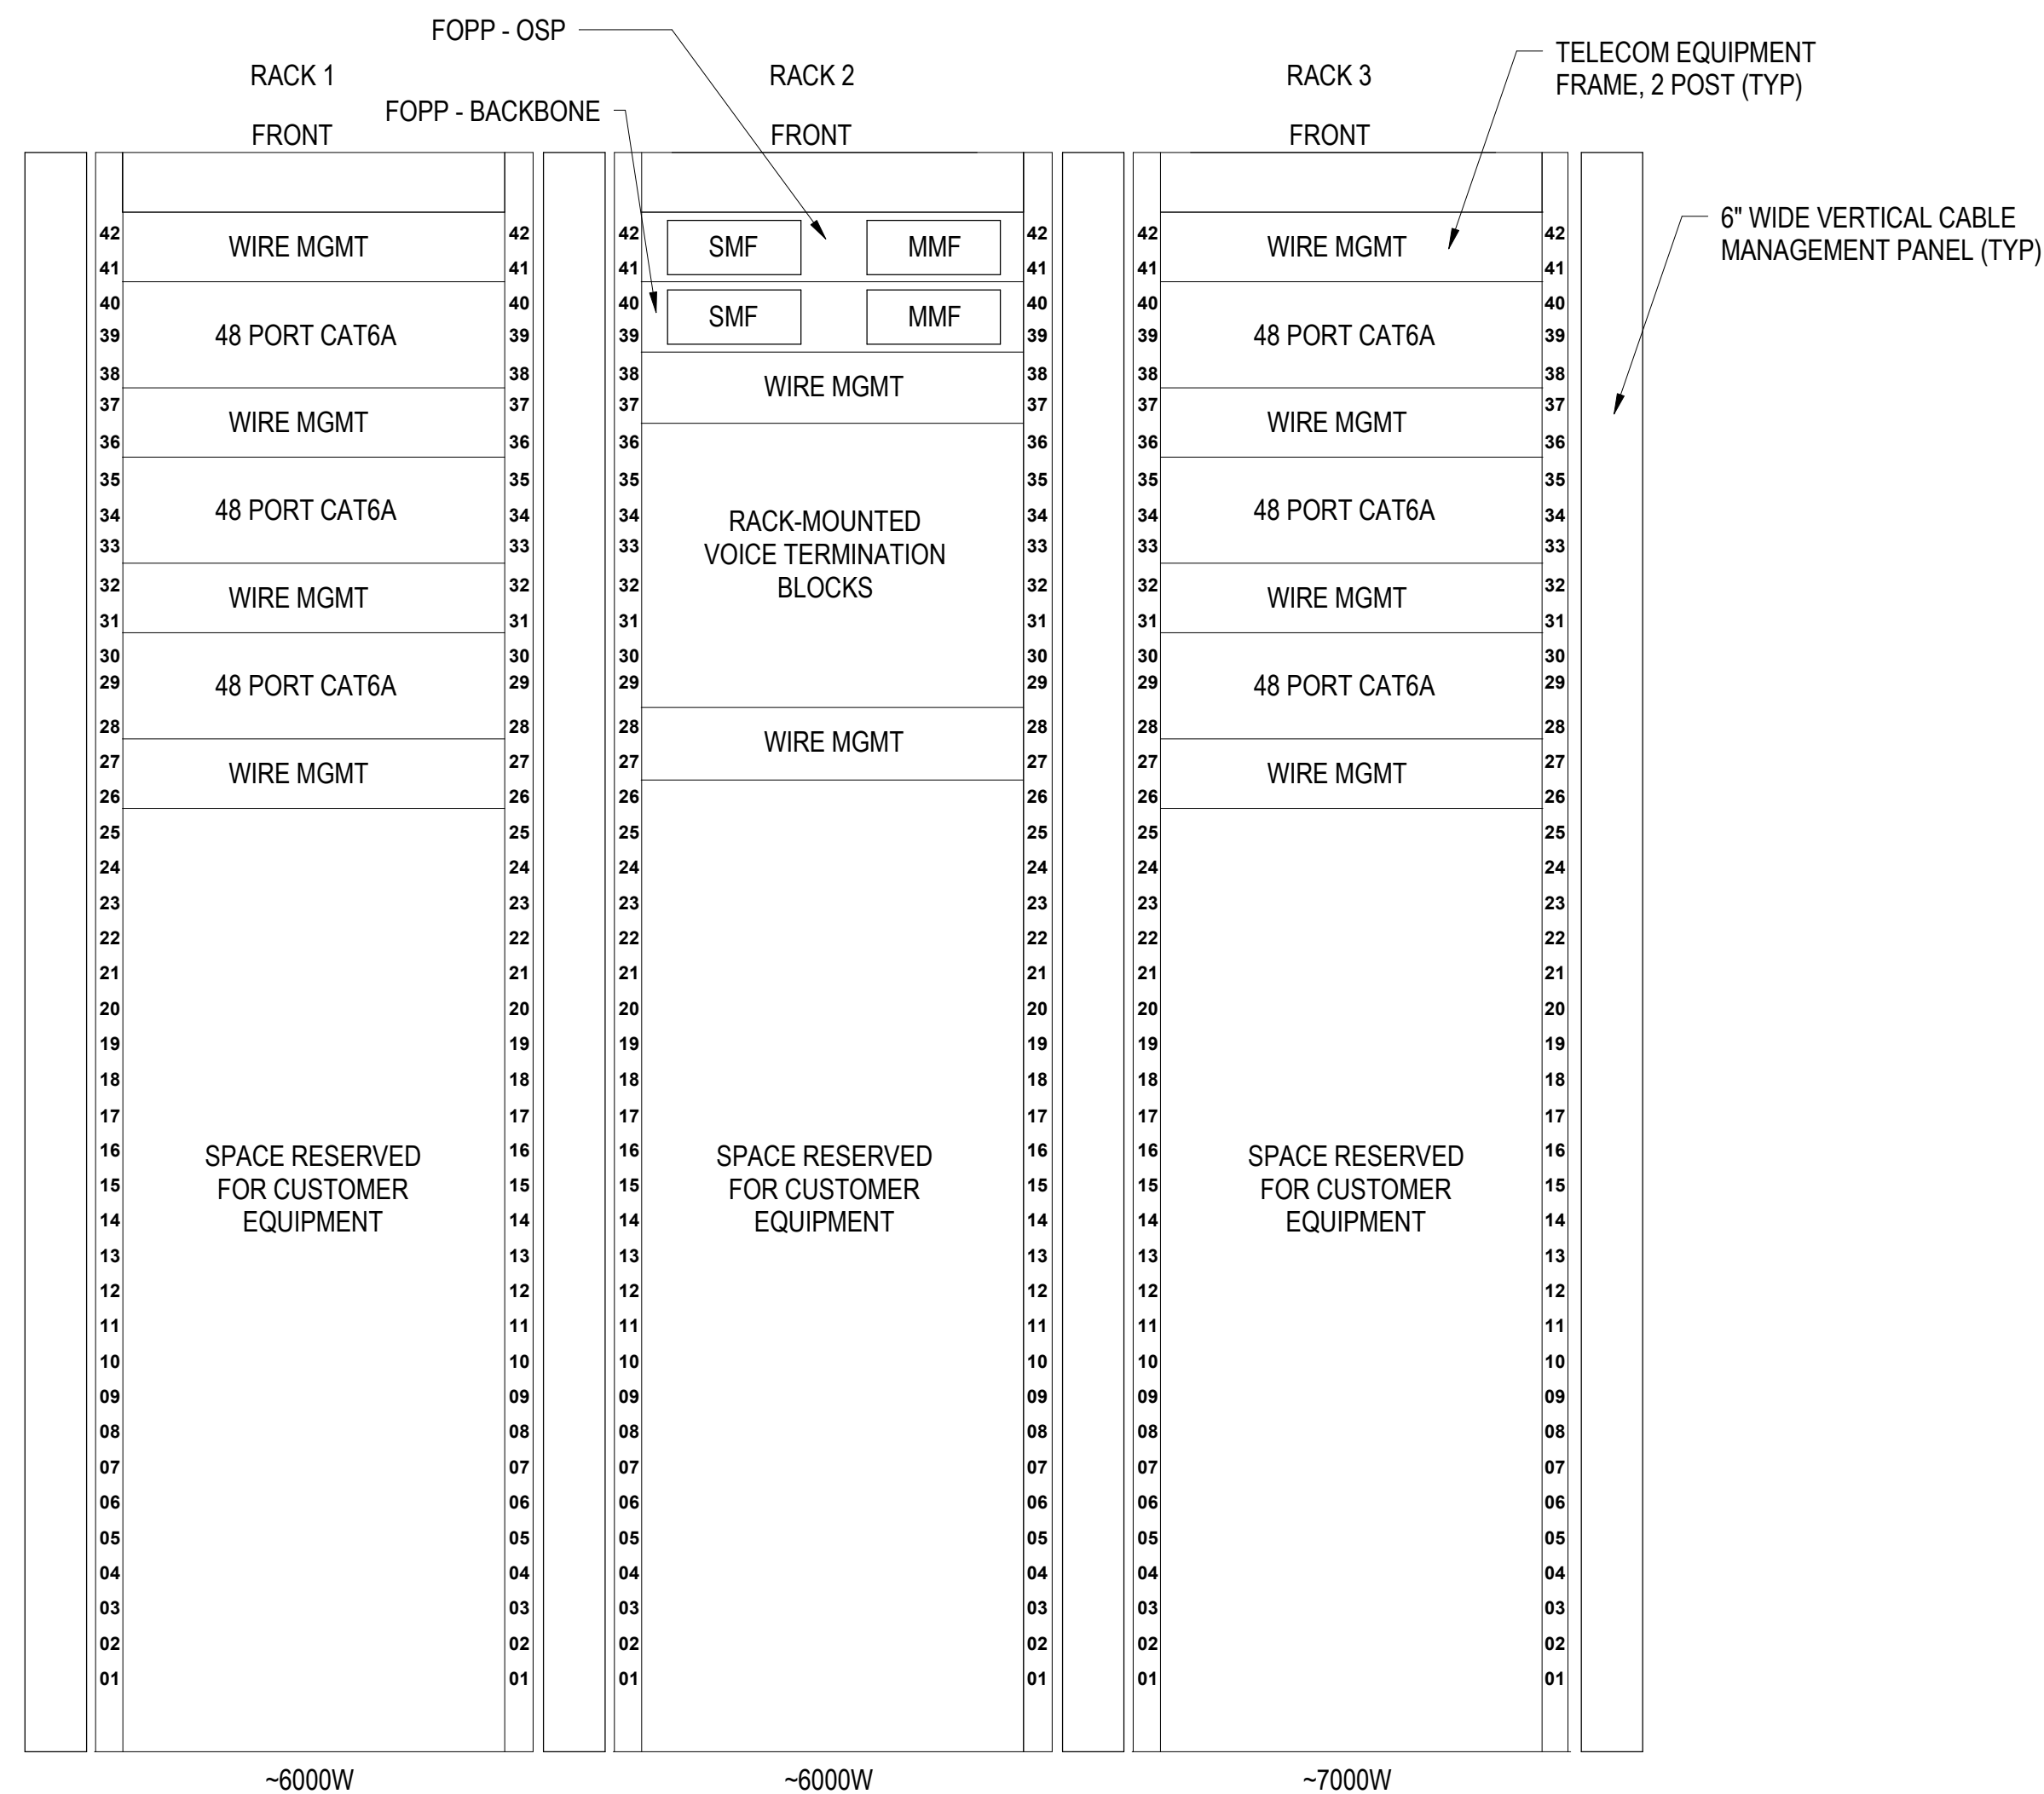

**B3** **TELECOM RM 115**  
SCALE: NTS








FILE NAME: BIM 360/HF PACKAGE 3P1338 MEF SIM CTR-150082-E-V4  
PLOTTED: 11/16/2021 12:17:50 PM

D

C


B

A

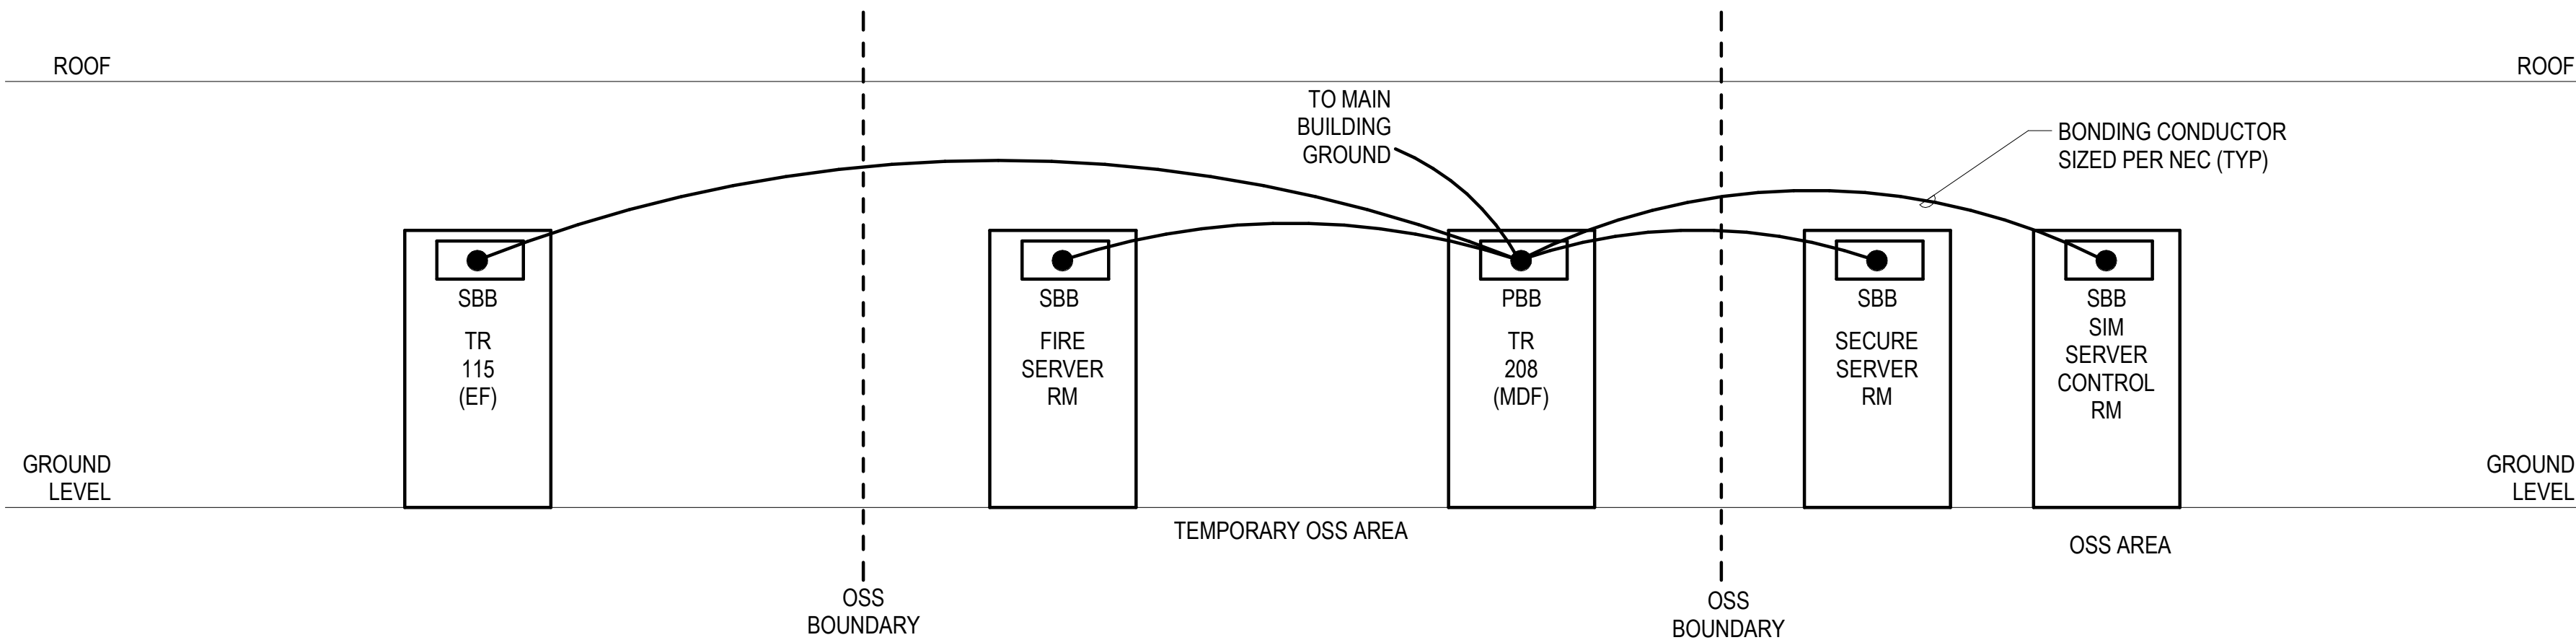


### C1 TELECOM GROUNDING LOGICAL DIAGRAM

SCALE: NTS

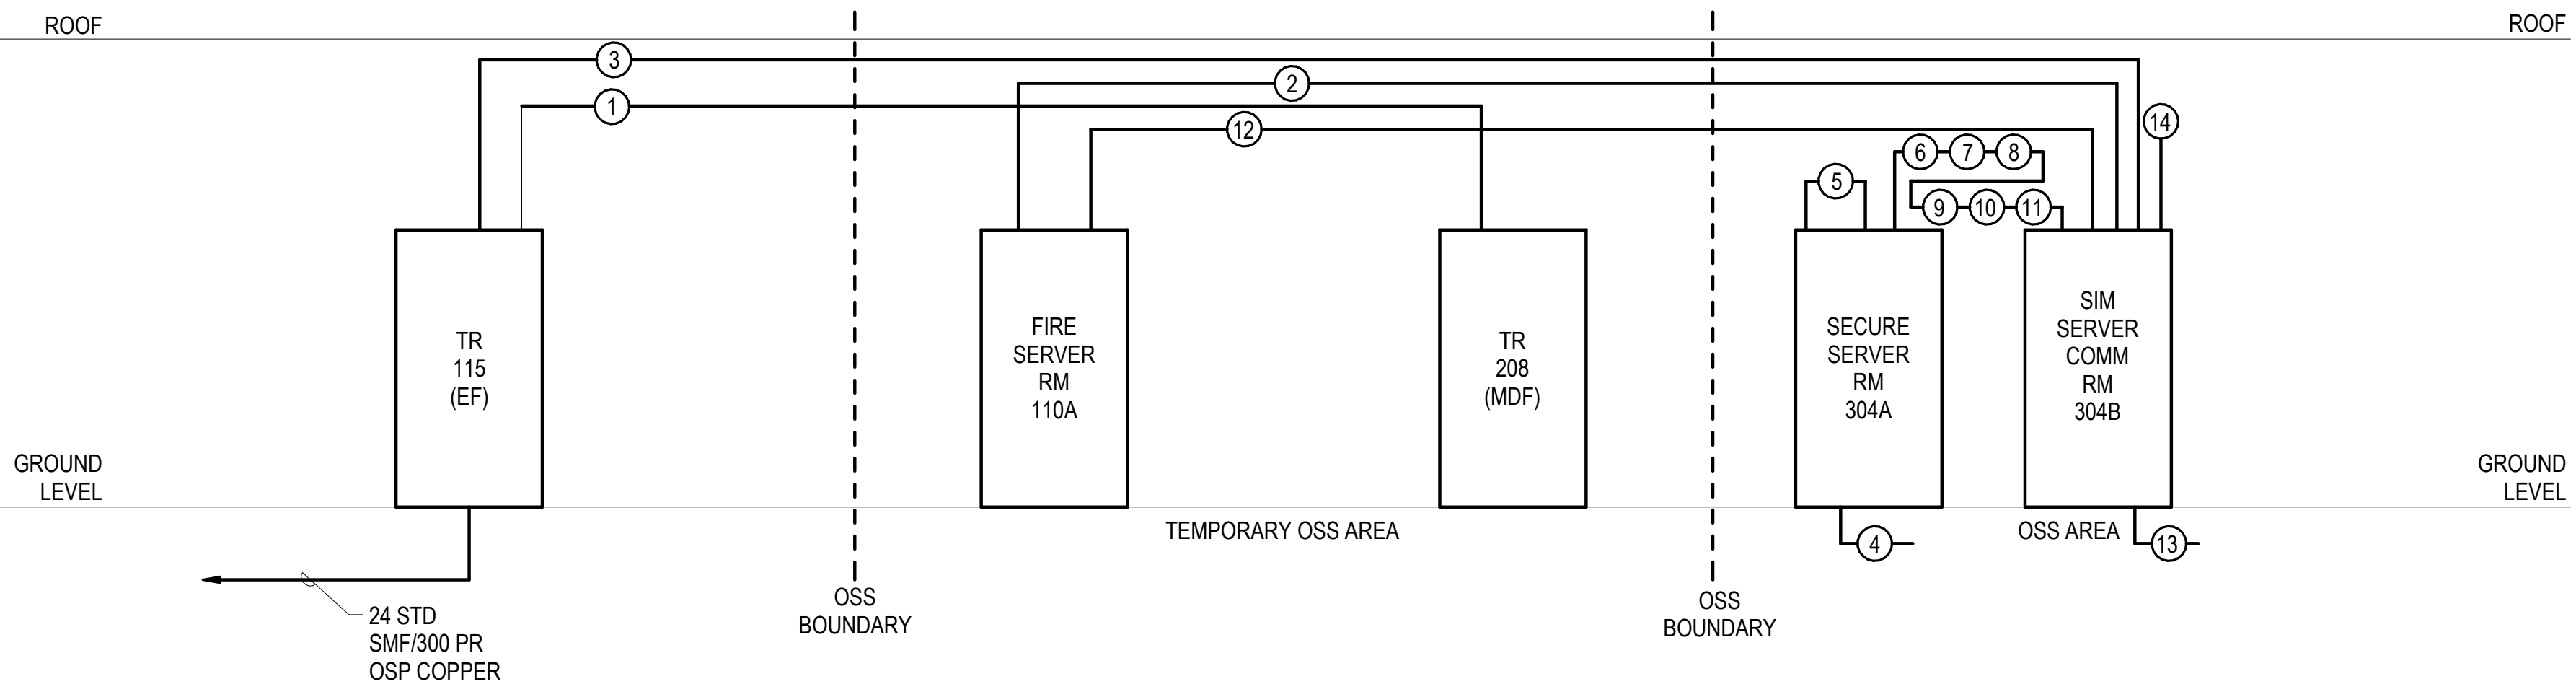

### B1 TELECOM BACKBONE CABLING LOGICAL DIAGRAM


SCALE: NTS

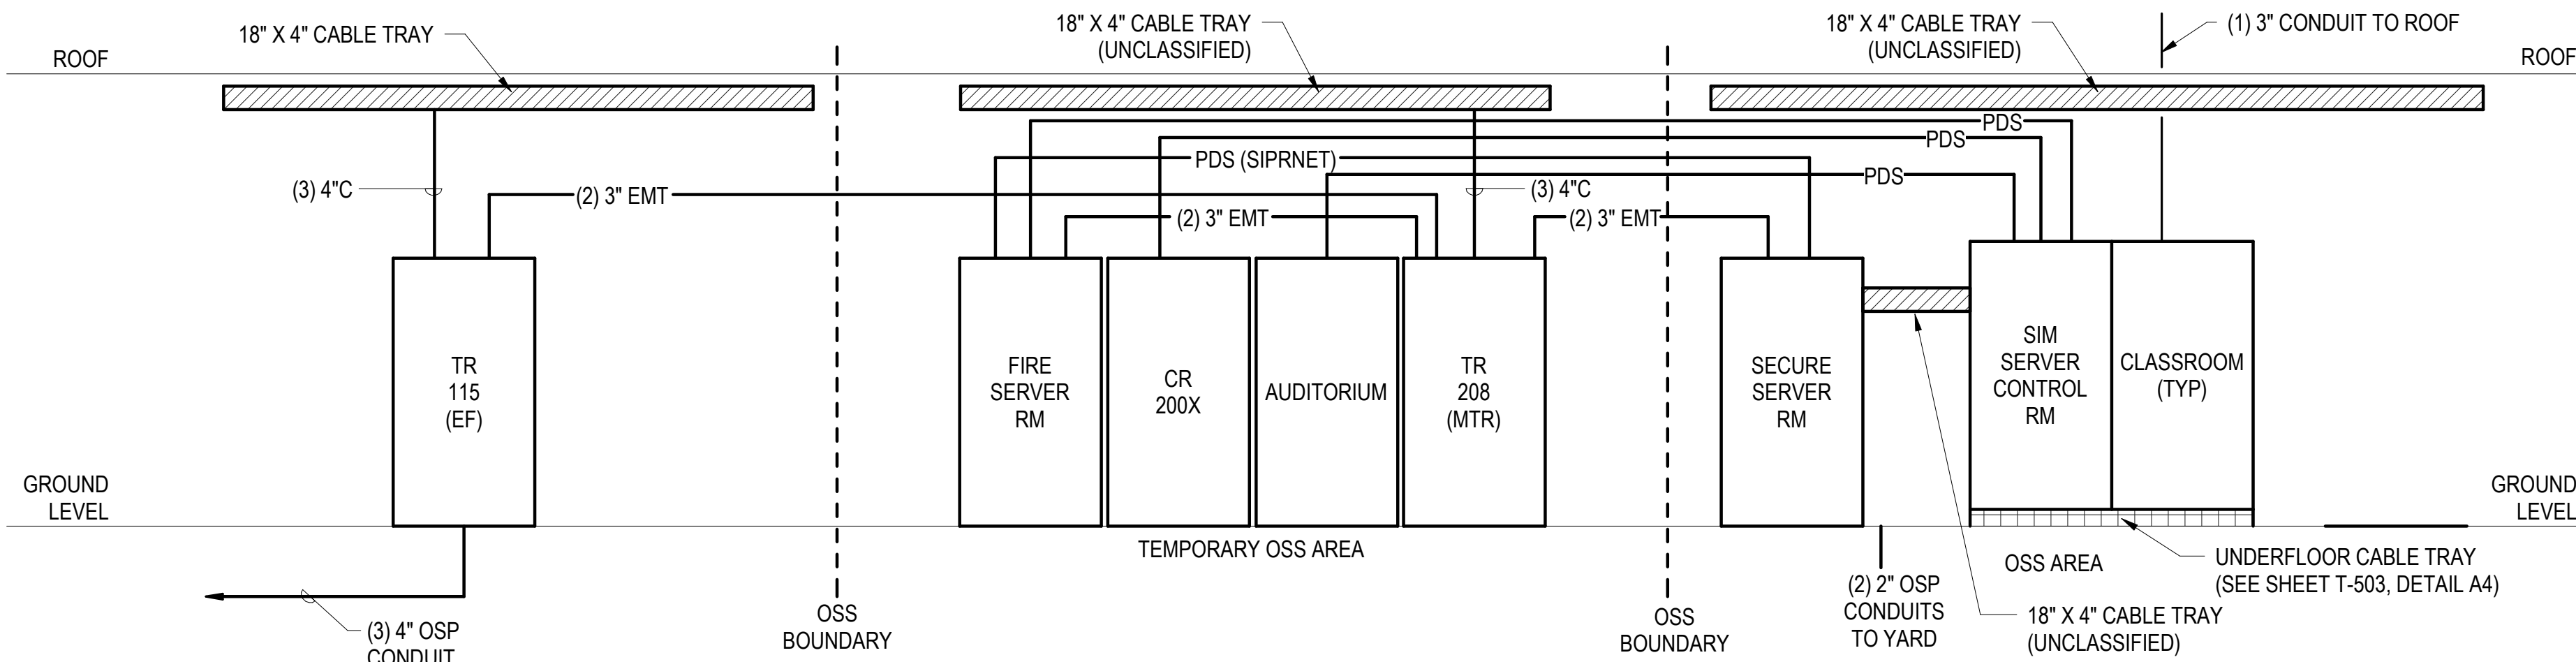

### A1 TELECOM PATHWAY LOGICAL DIAGRAM

SCALE: NTS

| BACKBONE CABLING LEGEND |                 |                       |            |                     |       |        |
|-------------------------|-----------------|-----------------------|------------|---------------------|-------|--------|
|                         | FROM            | TO                    | RISER CAT3 | FIBER SM OS2/MM OM4 | CAT6A | OTHER  |
| 1                       | TR115           | TR208                 | 100        | 24SM/24MM           |       |        |
| 2                       | TR115           | SERVER RM MCEN        | 200        | 24SM/24MM           |       |        |
| 3                       | TR115           | SIM SECURE COMM       |            | 24SM/24MM           |       |        |
| 4                       | SERVER RM MCEN  | YARD POP UP           | 100 (OSP)  |                     |       |        |
| 5                       | SERVER RM MCEN  | SERVER RM SIPR        |            | 12SM/12MM           | 12    |        |
| 6                       | SIM SECURE COMM | SERVER RM MTWS (U)    |            | 12SM/12MM           | 12    |        |
| 7                       | SIM SECURE COMM | SERVER RM MTWS (C)    |            | 12SM/12MM           | 12    |        |
| 8                       | SIM SECURE COMM | SERVER RM CACCTUS (U) |            | 12SM/12MM           | 12    |        |
| 9                       | SIM SECURE COMM | SERVER RM CACCTUS (C) |            | 12SM/12MM           | 12    |        |
| 10                      | SIM SECURE COMM | SERVER RM TIE (U)     |            | 12SM/12MM           | 12    |        |
| 11                      | SIM SECURE COMM | SERVER RM TIE (C)     |            | 12SM/12MM           | 12    |        |
| 12                      | SIM SECURE COMM | FIRE SERVER RM        |            | 12SM/12MM           | 12    |        |
| 13                      | SIM SECURE COMM | YARD POP UP           |            | 12SM/12MM (OSP)     |       |        |
| 14                      | CACCTUS (U)     | ROOF ANTENNAE         |            |                     |       | LMR400 |

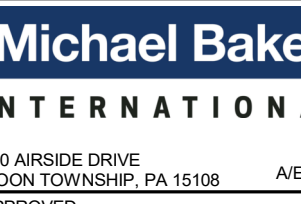

100 AIRSIDE DRIVE  
MOON TOWNSHIP, PA 15108  
A/E INFO  
APPROVED

FOR COMMANDER NAVFAC

ACTIVITY  
CONCURRED BY  
MCB-CL AMB  
VIA EMAIL

SATISFACTORY TO DATE 12/16/21

DES JTE DRW WITH CHK AND

PM / DM TOWLER / ROOT

BRANCH HEAD SEK

DESIGN DIRECTOR PAUL K. SHREM

FIRE PROTECTION DPS

DEPARTMENT OF THE NAVY

NAVAL FACILITIES ENGINEERING SYSTEMS COMMAND

NAVAL FACILITIES ENGINEERING SYSTEMS COMMAND ATLANTIC

ATLANTIC DESIGN AND CONSTRUCTION

MOB CAMP LEJEUNE

JACKSONVILLE, NC

P1338 II MEF SIMULATION/TRAINING CENTER

REPLACEMENT

TELECOMMUNICATIONS - DIAGRAMS

ISSUED FOR CONSTRUCTION - 16 DEC 21

SCALE: AS NOTED

EPROJCT NO.: 1590892

CONSTR. CONTR. NO.

N400085-20-C-0059

NAVFAC DRAWING NO.

14098630

SHEET 396 OF 456

T-601

DRAWING REVISION: 25 AUGUST 2020

UNCLASSIFIED

UNCLASSIFIED

D

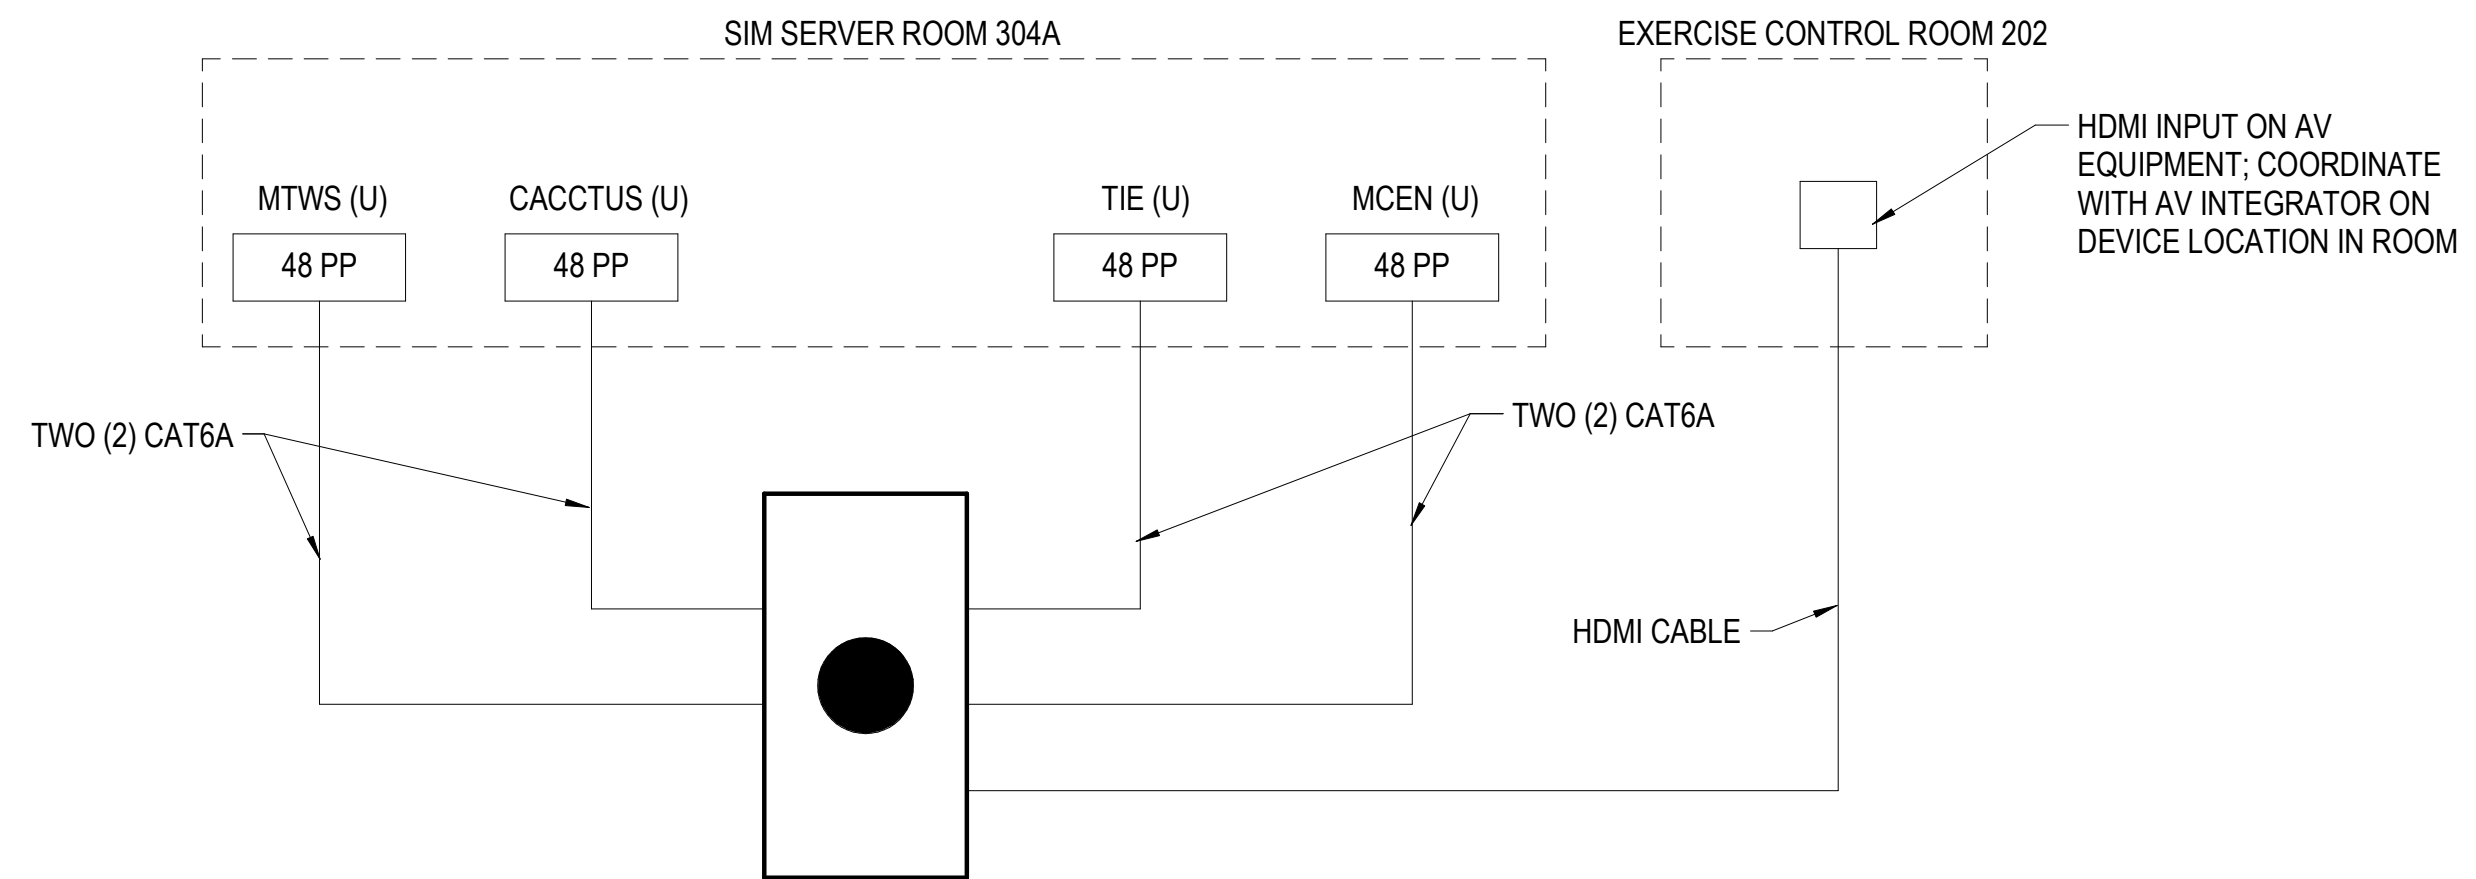

**C3** **EXERCISE CONTROL ROOM 202 FLOORBOX (U), TYPICAL**  
SCALE: NTS

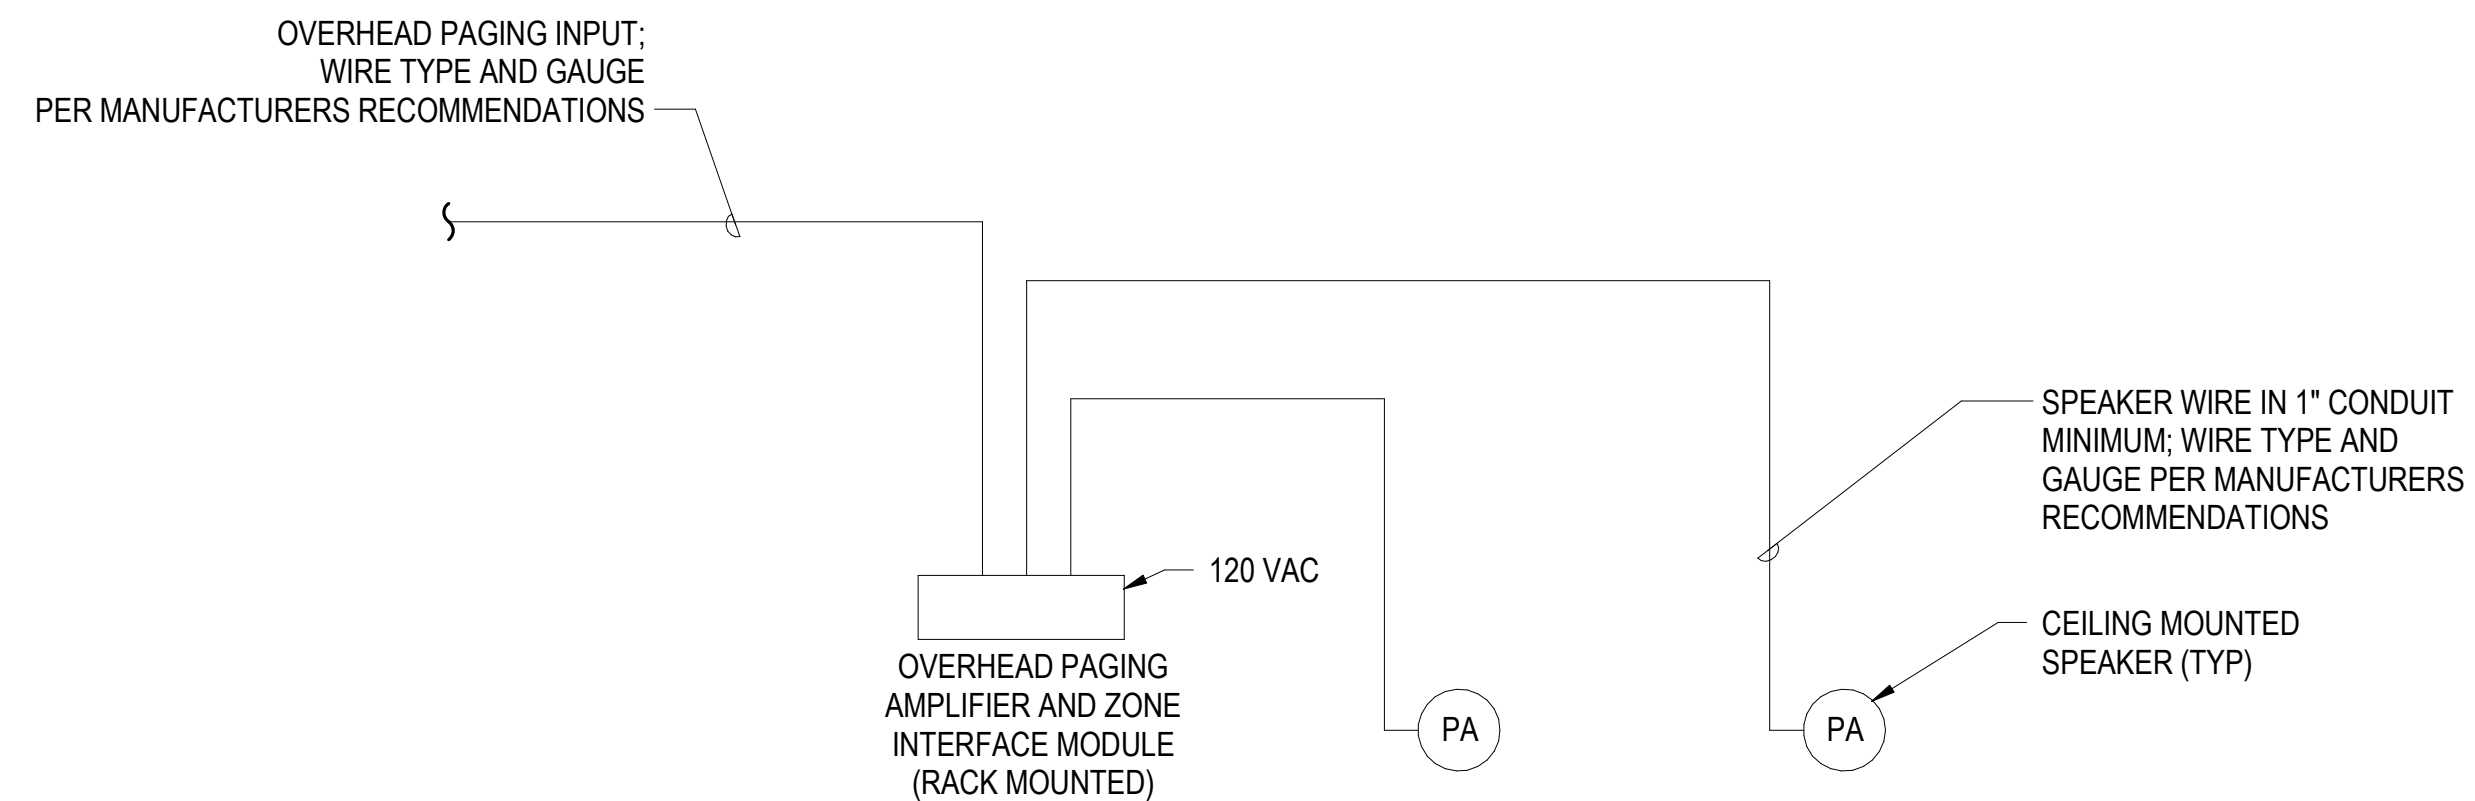

**A3 OVERHEAD/PA SYSTEM RISER DIAGRAM**  
SCALE: NTS



FILE NAME: BIM 360/HF PACKAGE 3P1338 MEF SIM CTR-1590892-E-V1  
PLOTTED: 11/18/2021 12:18:03 PM

A  
B  
C  
D

1

2

3

4

5

UNCLASSIFIED

1

2



3

4


5

# TELECOMMUNICATIONS - SITE UTILITY PLAN

SCALE: 1" = 60'-0"

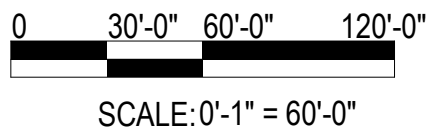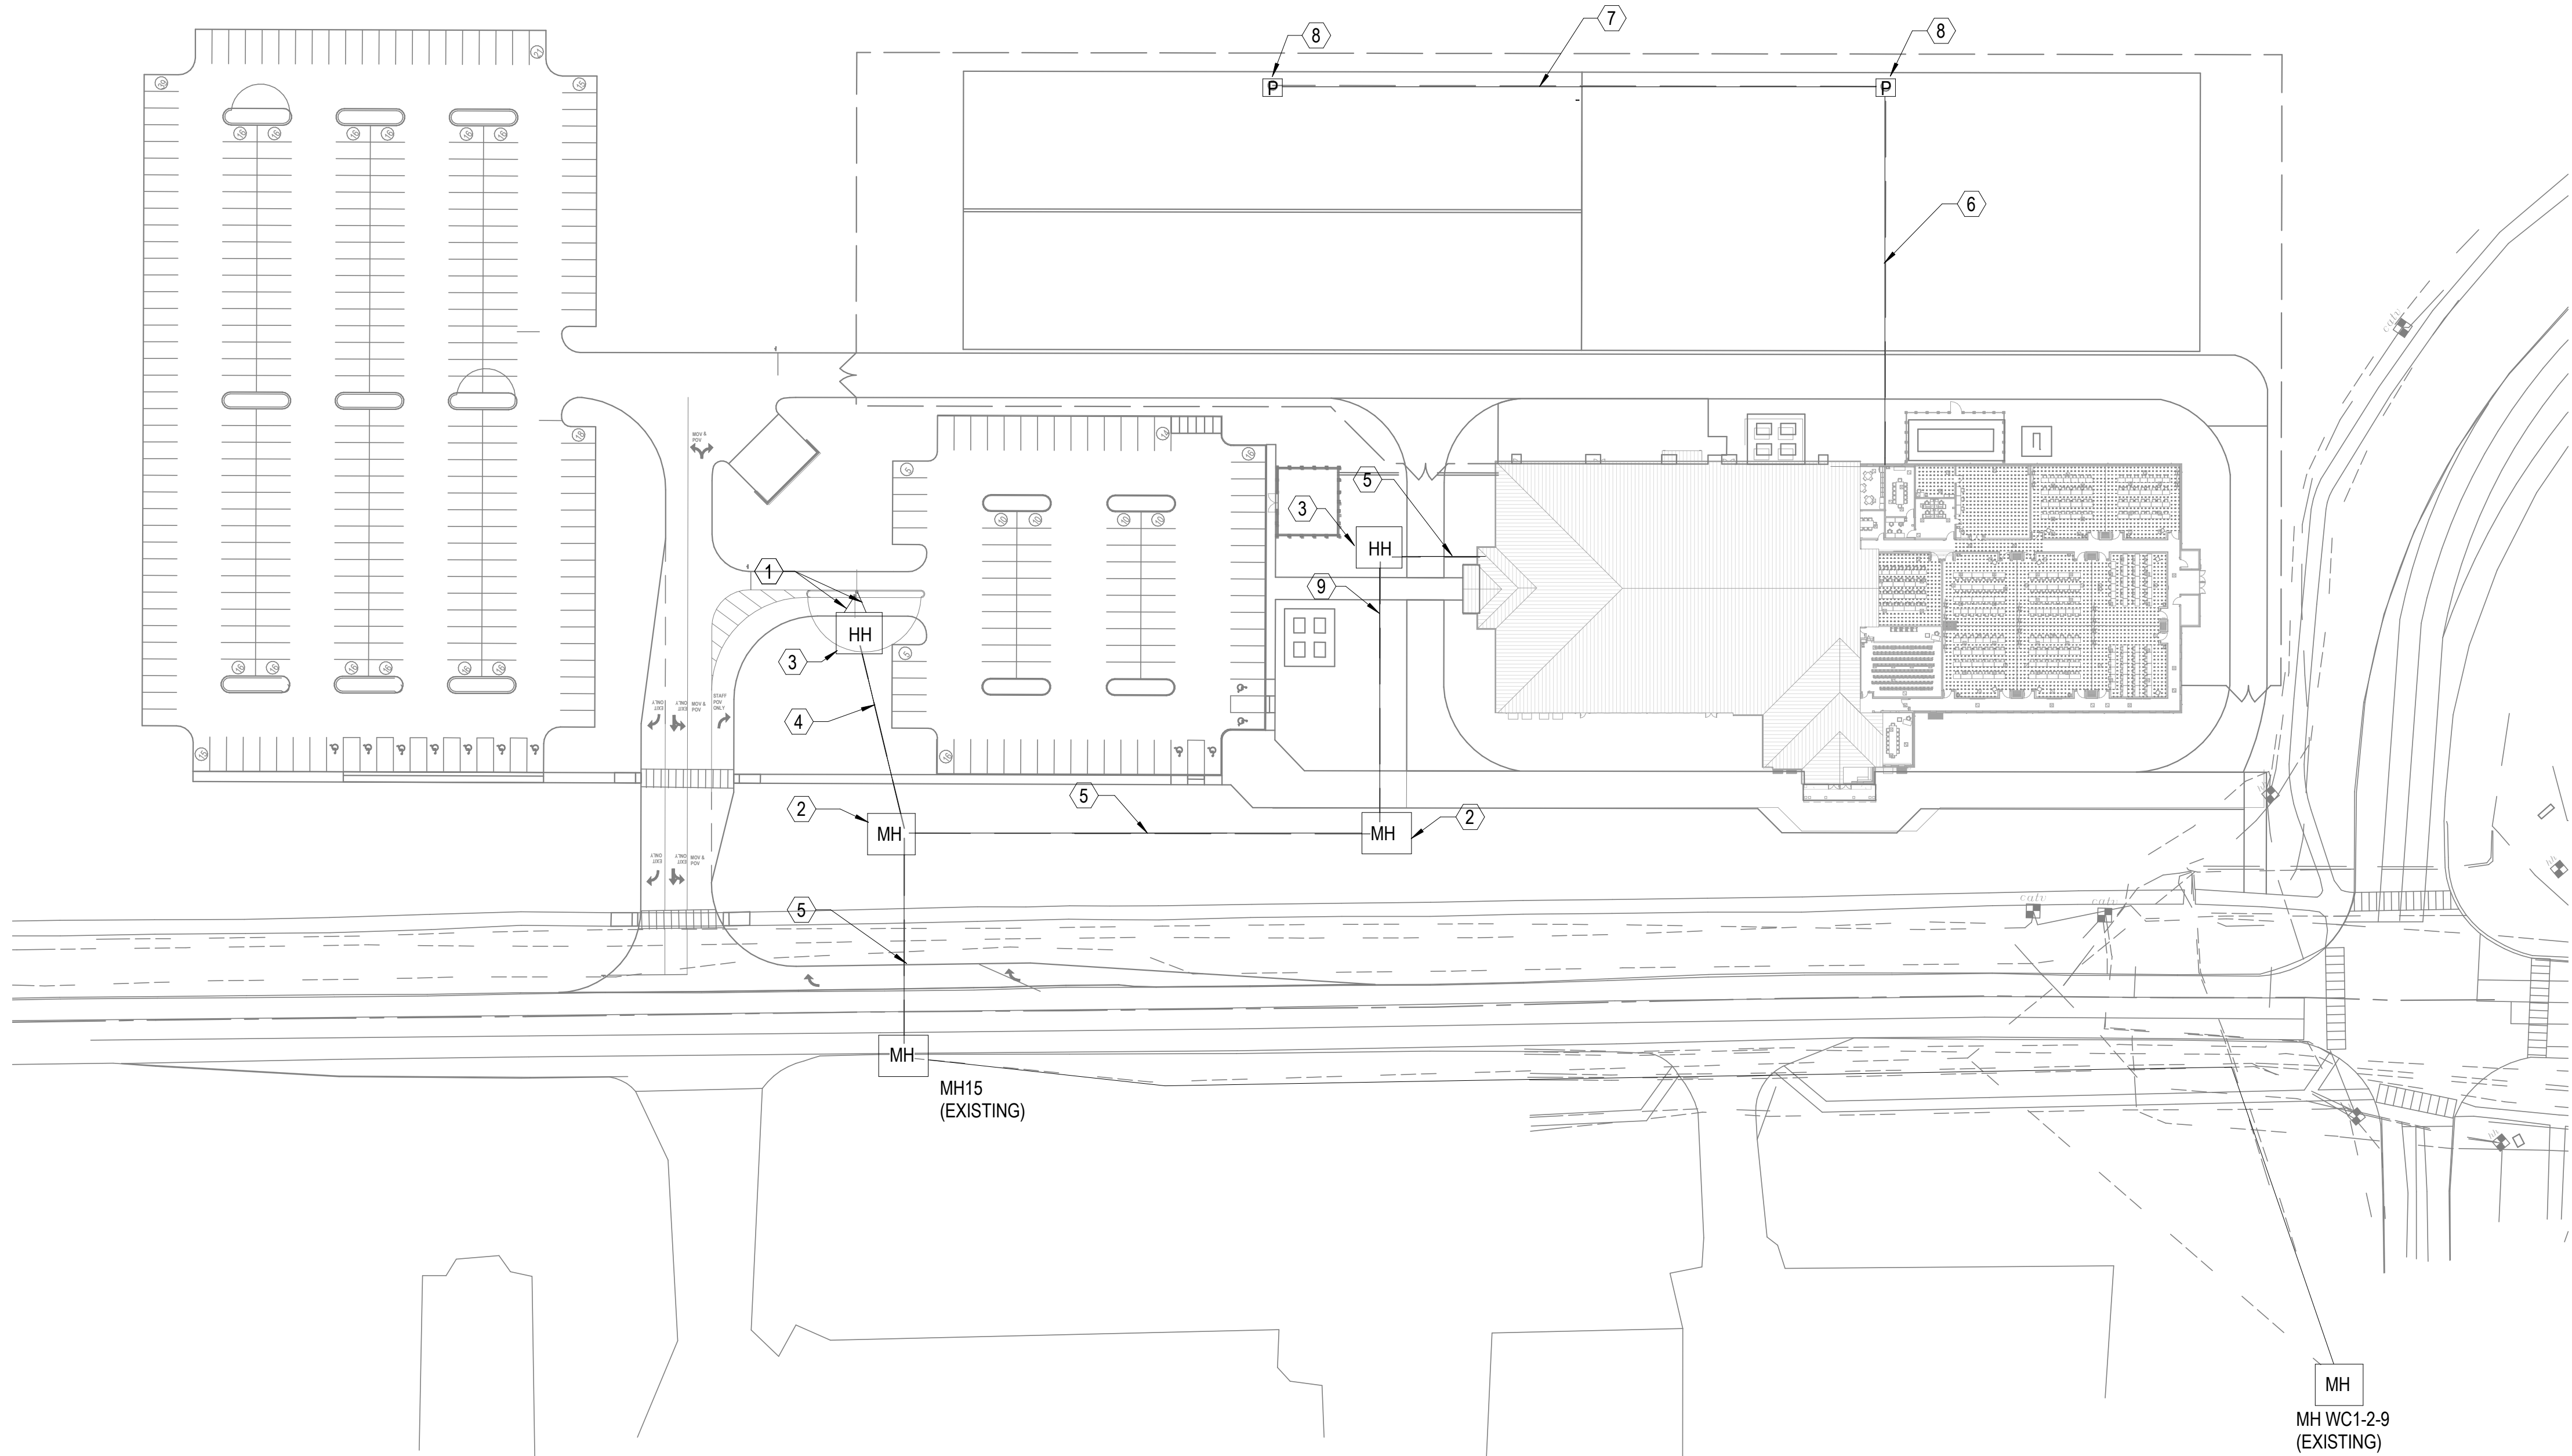

SCALE: 0'-1" = 60'-0"

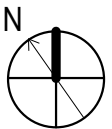

## GENERAL NOTES

- 1 SEE SHEET E-001 FOR ELECTRICAL NOTES, SYMBOLS, AND ABBREVIATIONS.
- 2 DEPTH OF DUCTBANKS MUST BE COORDINATED WITH OTHER UTILITIES.
- 3 COORDINATE DUCTBANK RUNS WITH OTHER TRADES, REFER TO CIVIL PLANS. ADJUST DEPTH AT CROSSINGS TO AVOID CONFLICTS.

## KEYNOTES

- 1 NEW 2-WAY 2" CONDUIT DUCTBANK FROM NEW SITE MANHOLE TO ROADWAY MEDIAN LOCATION; COORDINATE EXACT CONDUIT STUB UP LOCATION WITH PROPOSED CARD READER LOCATION.
- 2 NEW 4'x4' PRECAST CONCRETE COMMUNICATION VAULT
- 3 NEW 2'x3' CONCRETE POLYMER HANDHOLE
- 4 NEW 2-WAY 4" CONDUIT DUCTBANK FROM NEW SITE MANHOLE TO NEW HANDHOLE
- 5 NEW 6-WAY 4" CONDUIT DUCTBANK FROM MH15 TO NEW SITE MANHOLE, WITH THREE (3) 3" 3-DUCT FABRIC INNERDUCT INSTALLED IN THREE CONDUITS; PROVIDE AND INSTALL ONE (1) NEW 24-STRAND SINGLEMODE OSP OPTICAL FIBER CABLE FROM MH15 TO NEW FACILITY EF VIA NEW DUCTBANK SYSTEM, AND ONE (1) 300-PAIR OSP PE39 COPPER CABLE FROM EXISTING MH WC1-2-9 TO NEW FACILITY EF VIA NEW DUCTBANK SYSTEM. COORDINATE WITH GOVERNMENT FOR PLACING, SPLICING, TERMINATION, AND CUTOVER REQUIREMENTS.
- 6 NEW 2-WAY 2" CONDUIT DUCTBANK FROM BUILDING TELECOM ROOM TR208 TO PEDESTAL LOCATION; ONE CONDUIT WITH ONE (1) 3" 3-DUCT FABRIC INNERDUCT INSTALLED IN ONE CONDUIT; PROVIDE AND INSTALL ONE (1) NEW 24-STRAND SINGLEMODE OSP OPTICAL FIBER CABLE FROM SIM SECURE SERVER COMM ROOM 304B, AND ONE (1) 100-PAIR PE-39 OSP COPPER CABLE FROM SIM CONTROL SERVER ROOM 304A TO NEW PEDESTAL LOCATIONS AT BUILDING EXTERIOR; COORDINATE TERMINATION LOCATIONS WITH BASE COMMUNICATIONS.
- 7 NEW 2-WAY 2" CONDUIT DUCTBANK BETWEEN NEW PEDESTAL LOCATIONS; ONE CONDUIT WITH ONE (1) 1" 3-DUCT FABRIC INNERDUCT INSTALLED IN ONE CONDUIT
- 8 NEW TELECOMMUNICATIONS PEDESTAL LOCATION
- 9 NEW 3-WAY 4" CONDUIT DUCTBANK FROM MH15 TO NEW SITE MANHOLE, WITH THREE (3) 3" 3-DUCT FABRIC INNERDUCT INSTALLED IN ONE CONDUIT

Michael Baker  
INTERNATIONAL

100 AIRSIDE DRIVE  
MOON TOWNSHIP, PA 15108  
A/E INFO  
APPROVED

FOR COMMANDER NAVFAC

ACTIVITY  
CONCURRED BY  
MCB-CL AMB  
VIA EMAIL

SATISFACTORY TO DATE 12/16/21

DES JTE DRW WITH CHK AND

PM / DM TOWLER / ROOT

BRANCH HEAD SEK

DESIGN DIRECTOR PAUL K. SHREM

FIRE PROTECTION DPS

DEPARTMENT OF THE NAVY  
NAVAL FACILITIES ENGINEERING SYSTEMS COMMAND  
ATLANTIC DESIGN AND CONSTRUCTION  
NAVAL FACILITIES ENGINEERING SYSTEMS COMMAND ATLANTIC  
NORFOLK, VA  
MOB CAMP LEJEUNE  
JACKSONVILLE, NC  
P1338 II MEF SIMULATION/TRAINING CENTER  
REPLACEMENT  
TELECOMMUNICATIONS - SITE PLAN

SCALE: AS NOTED

EPROJECT NO.: 1590892

CONSTR. CONTR. NO.  
N40085-20-C-0059

NAVFAC DRAWING NO.  
14098608

SHEET 374 OF 456

TS101

DRAWFORM REVISION: 25 AUGUST 2020

ISSUED FOR CONSTRUCTION - 16 DEC 21

UNCLASSIFIED

D

C


B

A






FILE NAME: BIM 360//HF PACKAGE 3P1338 MEF SIM CTR-150082-EV1  
PLOTTED: 11/16/2021 12:18:08 PM

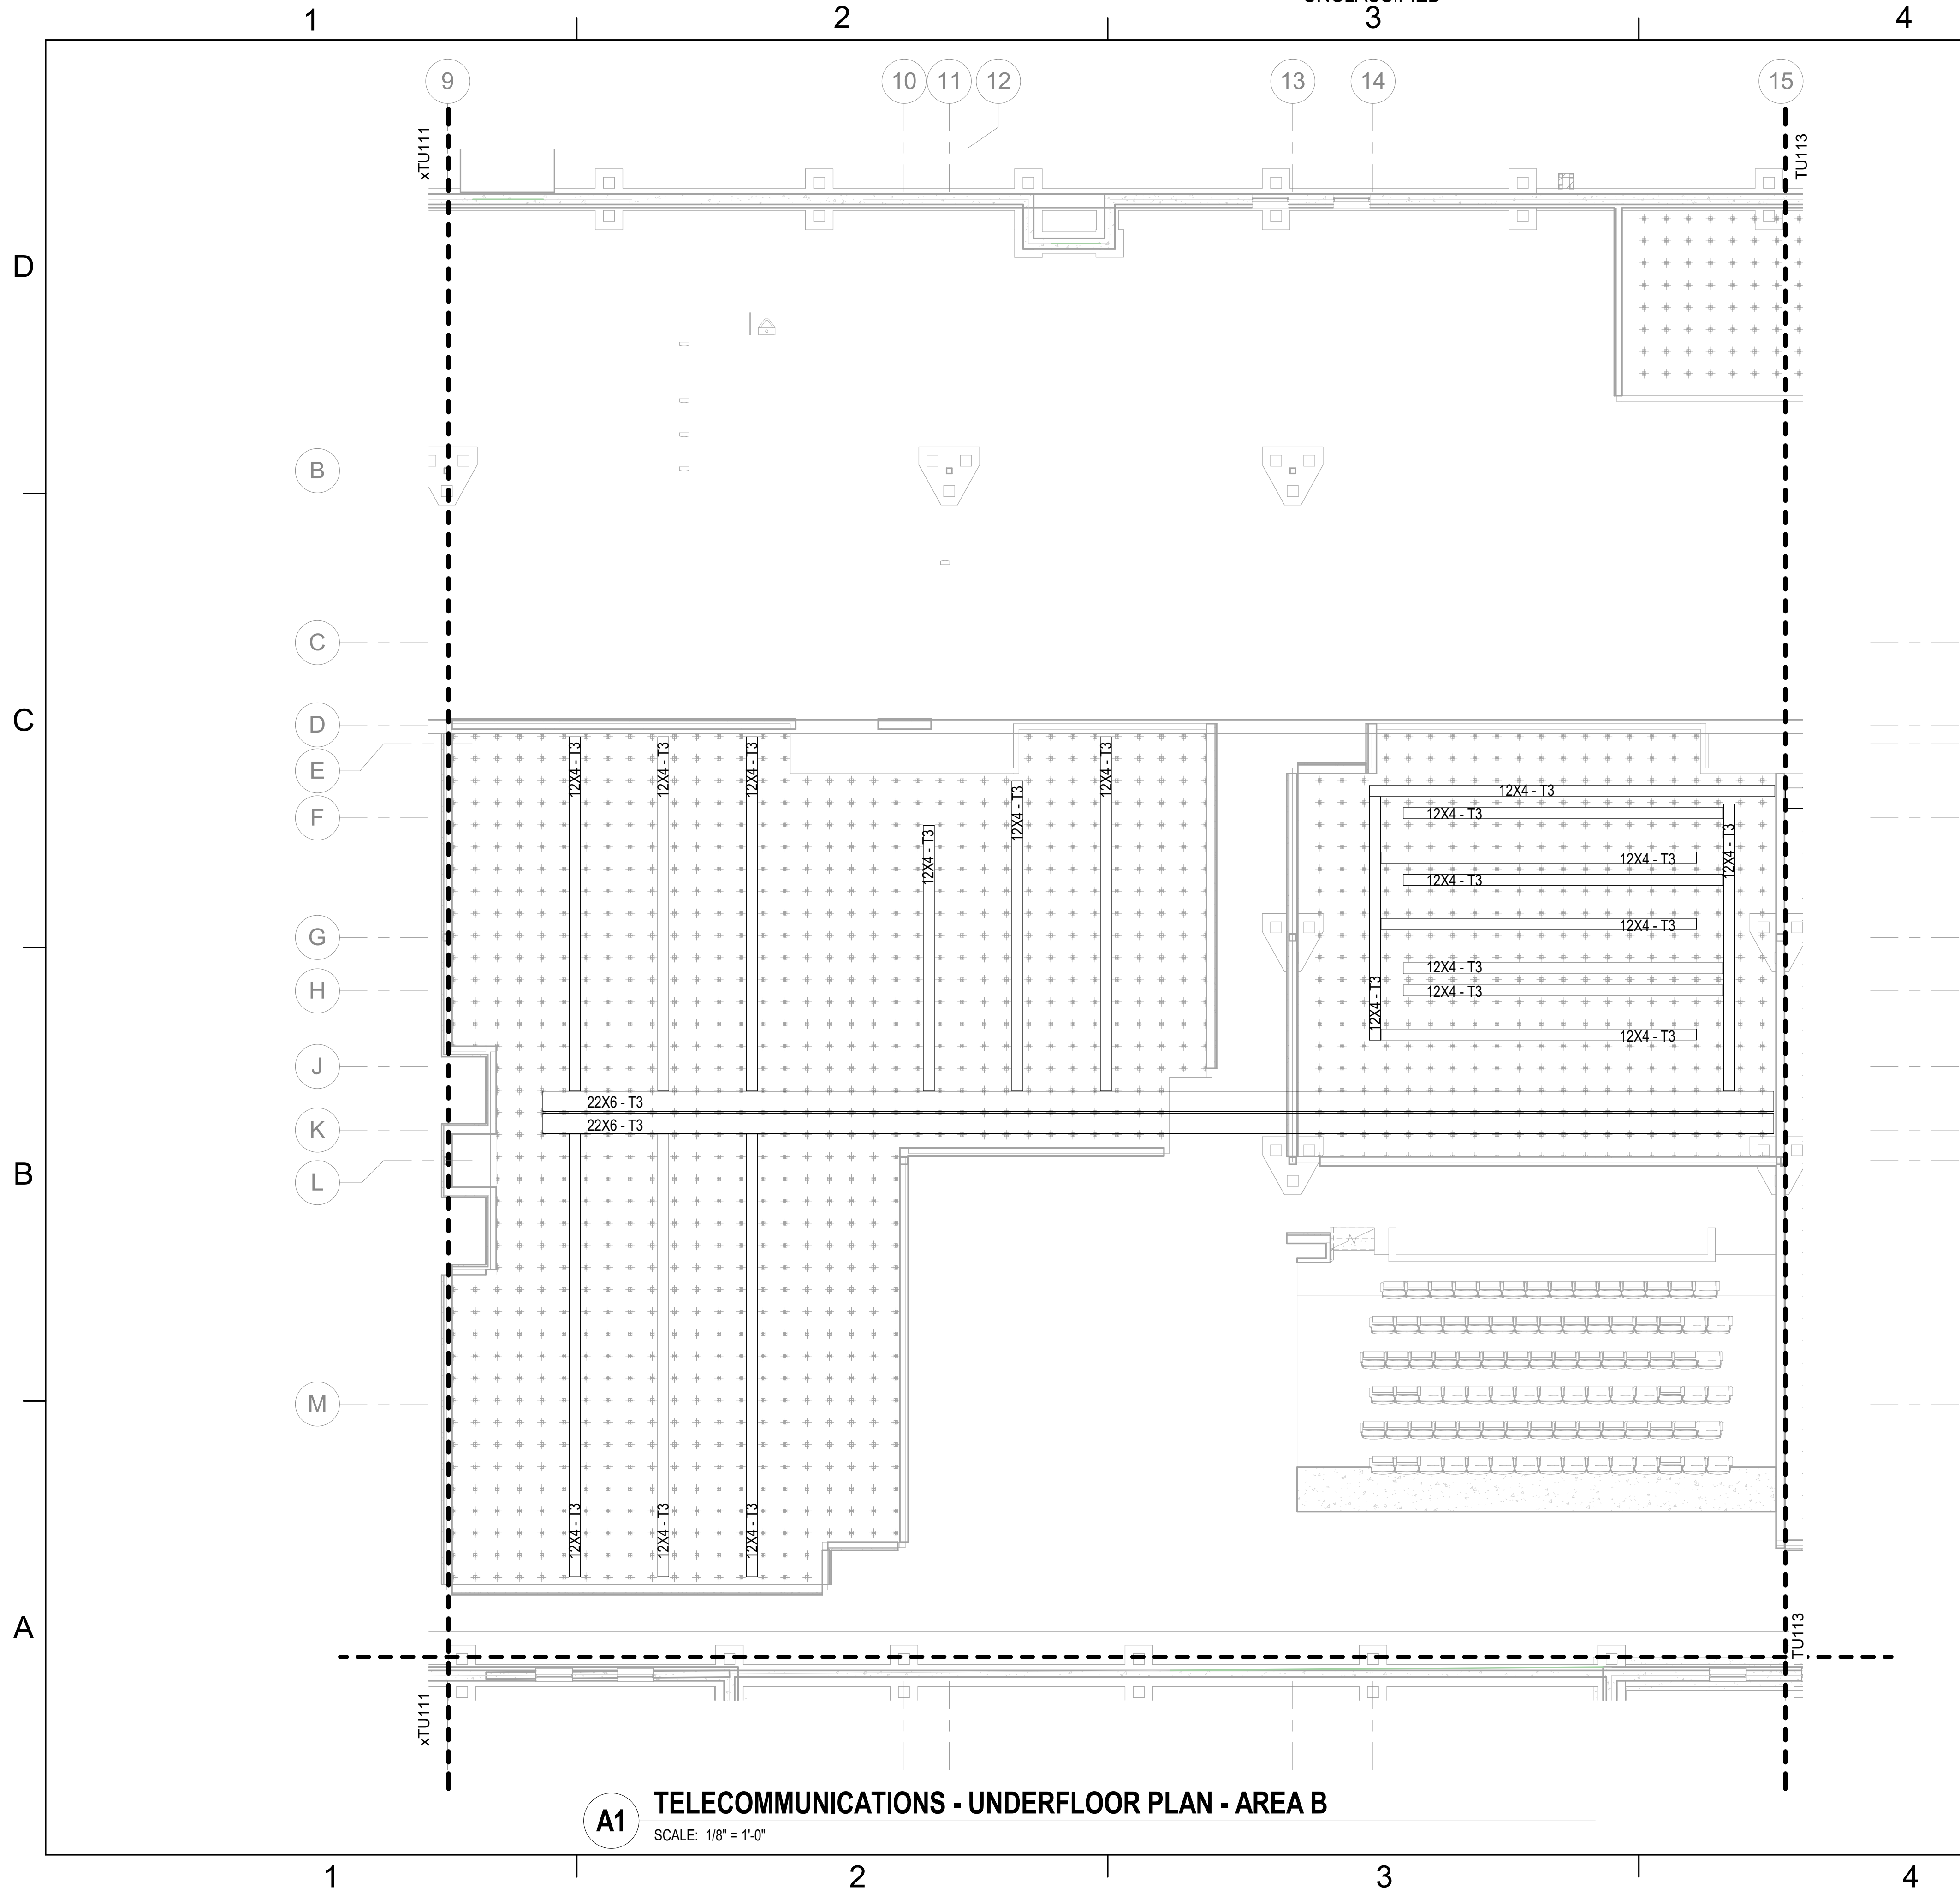

**A1** TELECOMMUNICATIONS - UNDERFLOOR PLAN - AREA B  
SCALE: 1/8" = 1'-0"

- GENERAL NOTES**
- 1 SEE SHEET T-001 FOR TELECOMMUNICATIONS NOTES, SYMBOLS, AND ABBREVIATIONS.
  - 2 CONTRACTOR TO PROVIDE ALL PA SYSTEM REQUIREMENTS, TO INCLUDE PATHWAYS, CONDUITS, JUNCTION BOXES, WIRING, CABLING, SPEAKERS, AND SYSTEM COMPONENTS.

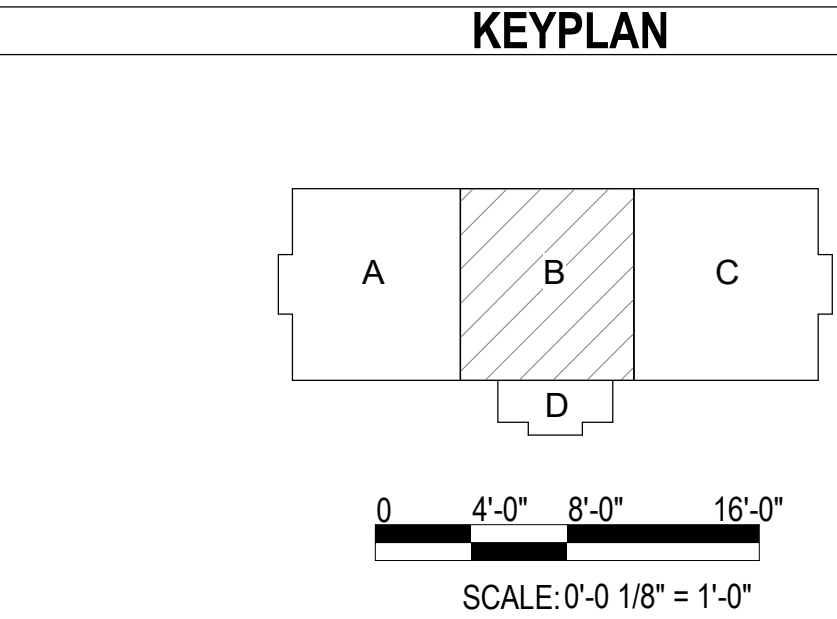

|   |               |             |     |
|---|---------------|-------------|-----|
| APPR   | DATE          | DESCRIPTION | SYN |
|   |               |             |     |
|   |               |             |     |
|   |               |             |     |
|   |               |             |     |
| <b>Michael Baker INTERNATIONAL</b><br>100 AIRSIDE DRIVE<br>MOON TOWNSHIP, PA 15108<br>APPROVED   |               |             |     |
| FOR COMMANDER NAVFAC   |               |             |     |
| ACTIVITY CONCURRED BY<br>MCB-CL AMB<br>VIA EMAIL   |               |             |     |
| SATISFACTORY TO DATE 12/16/21   |               |             |     |
| DES JTE   | DRWETH        | CHK JMS     |     |
| PM / DM   | TOWLER / ROOT |             |     |
| BRANCH HEAD   | SEK           |             |     |
| DESIGN DIRECTOR   | PAUL K. SHREM |             |     |
| FIRE PROTECTION   | DPS           |             |     |
| DEPARTMENT OF THE NAVY<br>NAVAL FACILITIES ENGINEERING SYSTEMS COMMAND ATLANTIC<br>ATLANTIC DESIGN AND CONSTRUCTION<br>NAVFAC DRAWING NO. 14098614<br>SHEET 380 OF 456<br><b>TU112</b><br>DRAWING REVISION: 25 AUGUST 2020         |               |             |     |
| NAVAL FACILITIES ENGINEERING SYSTEMS COMMAND ATLANTIC<br>NORFOLK, VA<br>MOB CAMP LEJEUNE<br>JACKSONVILLE, NC<br>P1338 II MEF SIMULATION/TRAINING CENTER<br>REPLACEMENT<br>TELECOMMUNICATIONS - FIRST FLOOR PLAN - AREA B UNDERSLAB |               |             |     |

ISSUED FOR CONSTRUCTION - 16 DEC 21

UNCLASSIFIED



FILE NAME: BIM 360://HF PACKAGE 3/P1338 MEF SIM CTR-1590892-E.mv



- |   |  |  |  | Sym | Description | Date | Appr.     |
|---|--|--|--|-----|-------------|------|-----------|
|   |  |  |  |     |             |      |           |
| <p>BICSID# 142190<br/>EXPIRES 12-31-22<br/>RCCD</p>   |  |  |  |     |             | Seal |           |
| <div style="float: left;"> <br/>JORDAN COMPANY<br/><small>- A JOINT VENTURE -</small> </div> <div style="clear: both;"></div>   |  |  |  |     |             |      |           |
| Michael Baker INTERNATIONAL   |  |  |  |     |             |      |           |
| 100 AIRSIDE DRIVE<br>MOON TOWNSHIP, PA 15108   |  |  |  |     |             |      | A/E INFO: |
| APPROVED _____ DATE _____   |  |  |  |     |             |      |           |
| FOR COMMANDER NAVFAC _____   |  |  |  |     |             |      |           |
| ACTIVITY CONCURRENT BY MCB-CL AMB VIA EMAIL   |  |  |  |     |             |      |           |
| SATISFACTORY TO DATE 12/16/21 CHK AND   |  |  |  |     |             |      |           |
| PM / DM TOWLER / ROOT SEK   |  |  |  |     |             |      |           |
| BRANCH HEAD PAUL K. SHREMP DPS   |  |  |  |     |             |      |           |
| DESIGN DIRECTOR FIRE PROTECTION   |  |  |  |     |             |      |           |
| NAVAL FACILITIES ENGINEERING SYSTEMS COMMAND<br>DES JTE DRW ETH NORFOLK VA JACKSONVILLE, NC<br>PM / DM TOWLER / ROOT<br>BRANCH HEAD<br>DESIGN DIRECTOR<br>FIRE PROTECTION<br><b>P1338 II MEFS SIMULATION/TRAINING CENTER REPLACEMENT</b><br><b>TELECOMMUNICATIONS - FIRST FLOOR PLAN - AREA C UNDERSLAB</b> |  |  |  |     |             |      |           |
| DEPARTMENT OF THE NAVY AS NOTED   |  |  |  |     |             |      |           |
| SCALE: EPROJECT NO.: 1590982   |  |  |  |     |             |      |           |
| CONSTR CONTR NO.: N40085-20-C-0059   |  |  |  |     |             |      |           |
| NAVFACT DRAWING NO.: 14098815   |  |  |  |     |             |      |           |
| SHEET 381 OF 416   |  |  |  |     |             |      |           |
| TU113   |  |  |  |     |             |      |           |
| DRAWING REVISION: 25 AUGUST 2020   |  |  |  |     |             |      |           |

ISSUED FOR CONSTRUCTION - 16 DEC 21

UNCLASSIFIED