


Existing terracotta piping

BLDG 27 Existing Sewer Line DWG 2

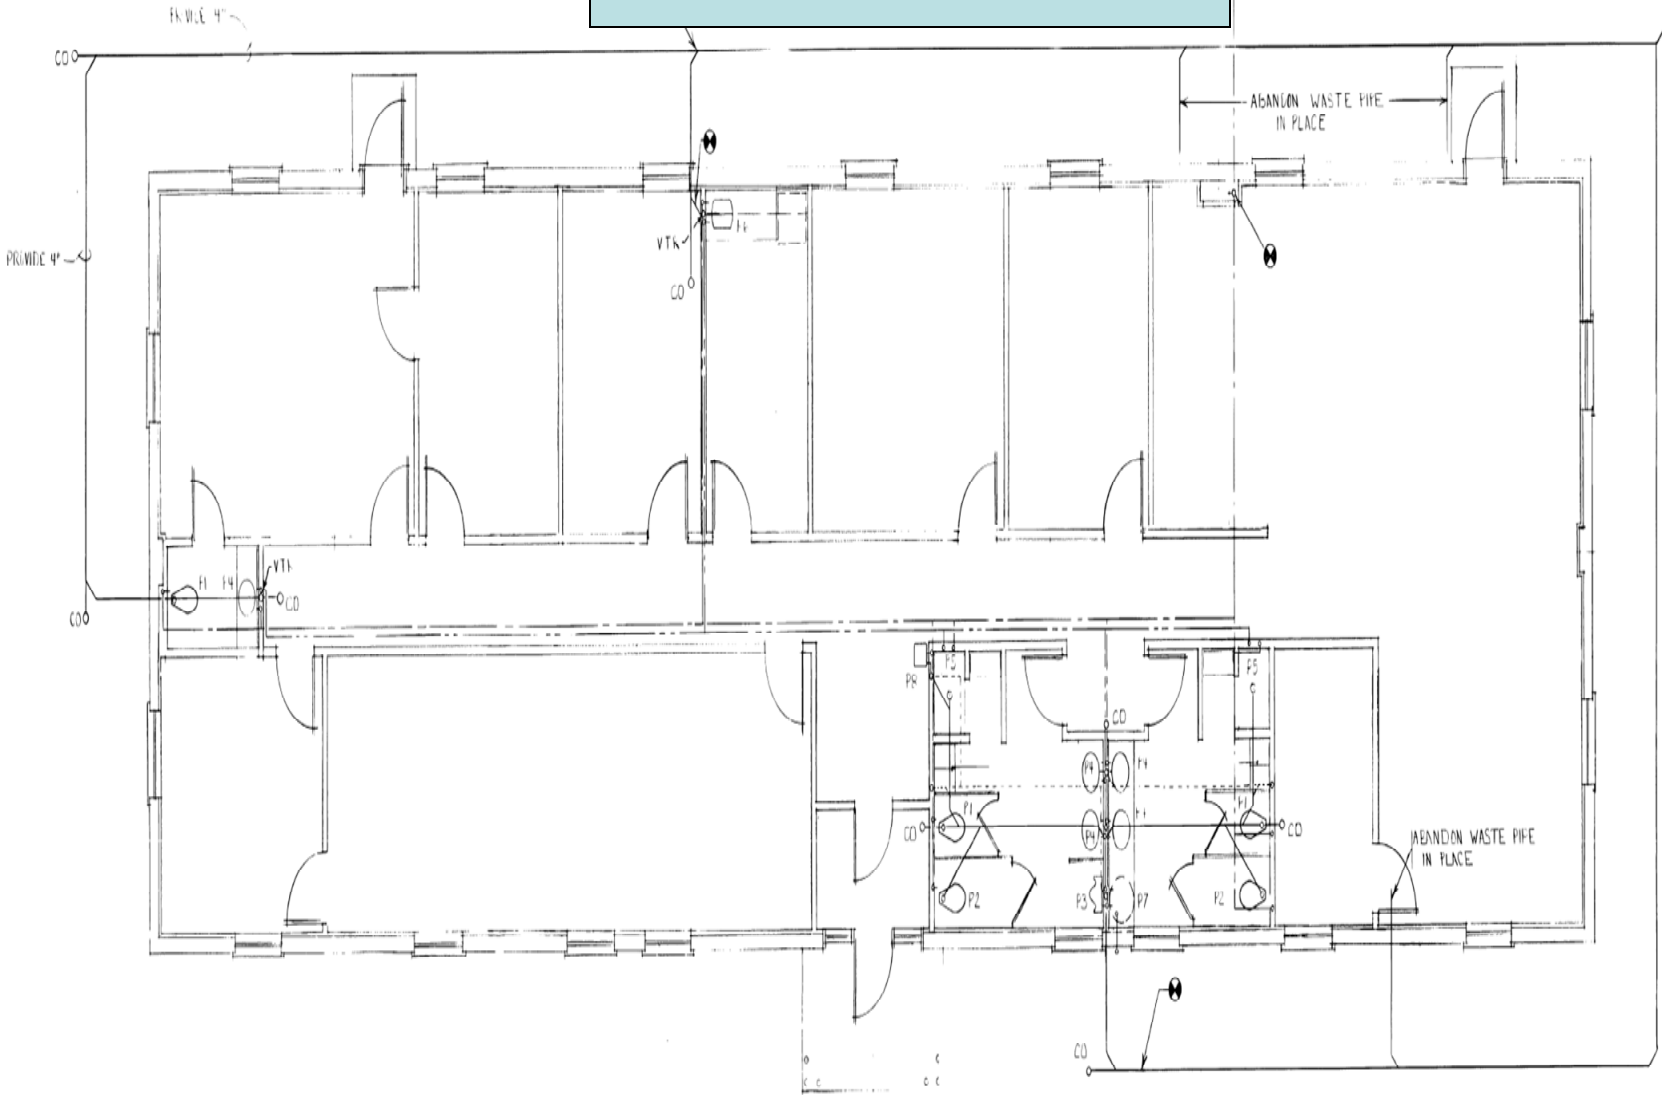

BLDG 27 Existing Sewer Line DWG 2

