


TOWN CREEK MIDDLE SCHOOL

6370 LAKE PARK DRIVE SE
WINNABOW, NC 28479

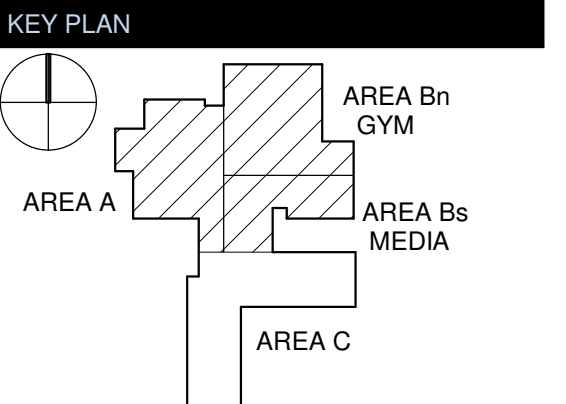

No.	Description	Date
1	Addendum #1	6-7-2018
2	Addendum #2	6-19-2018

ISSUED: CONSTRUCTION DOCUMENTS


DATE: 05/24/2018

SCALE: 1/4" = 1'-0"


SHEET NAME: INTERIOR ELEVATIONS

SHEET NUMBER:


A-805

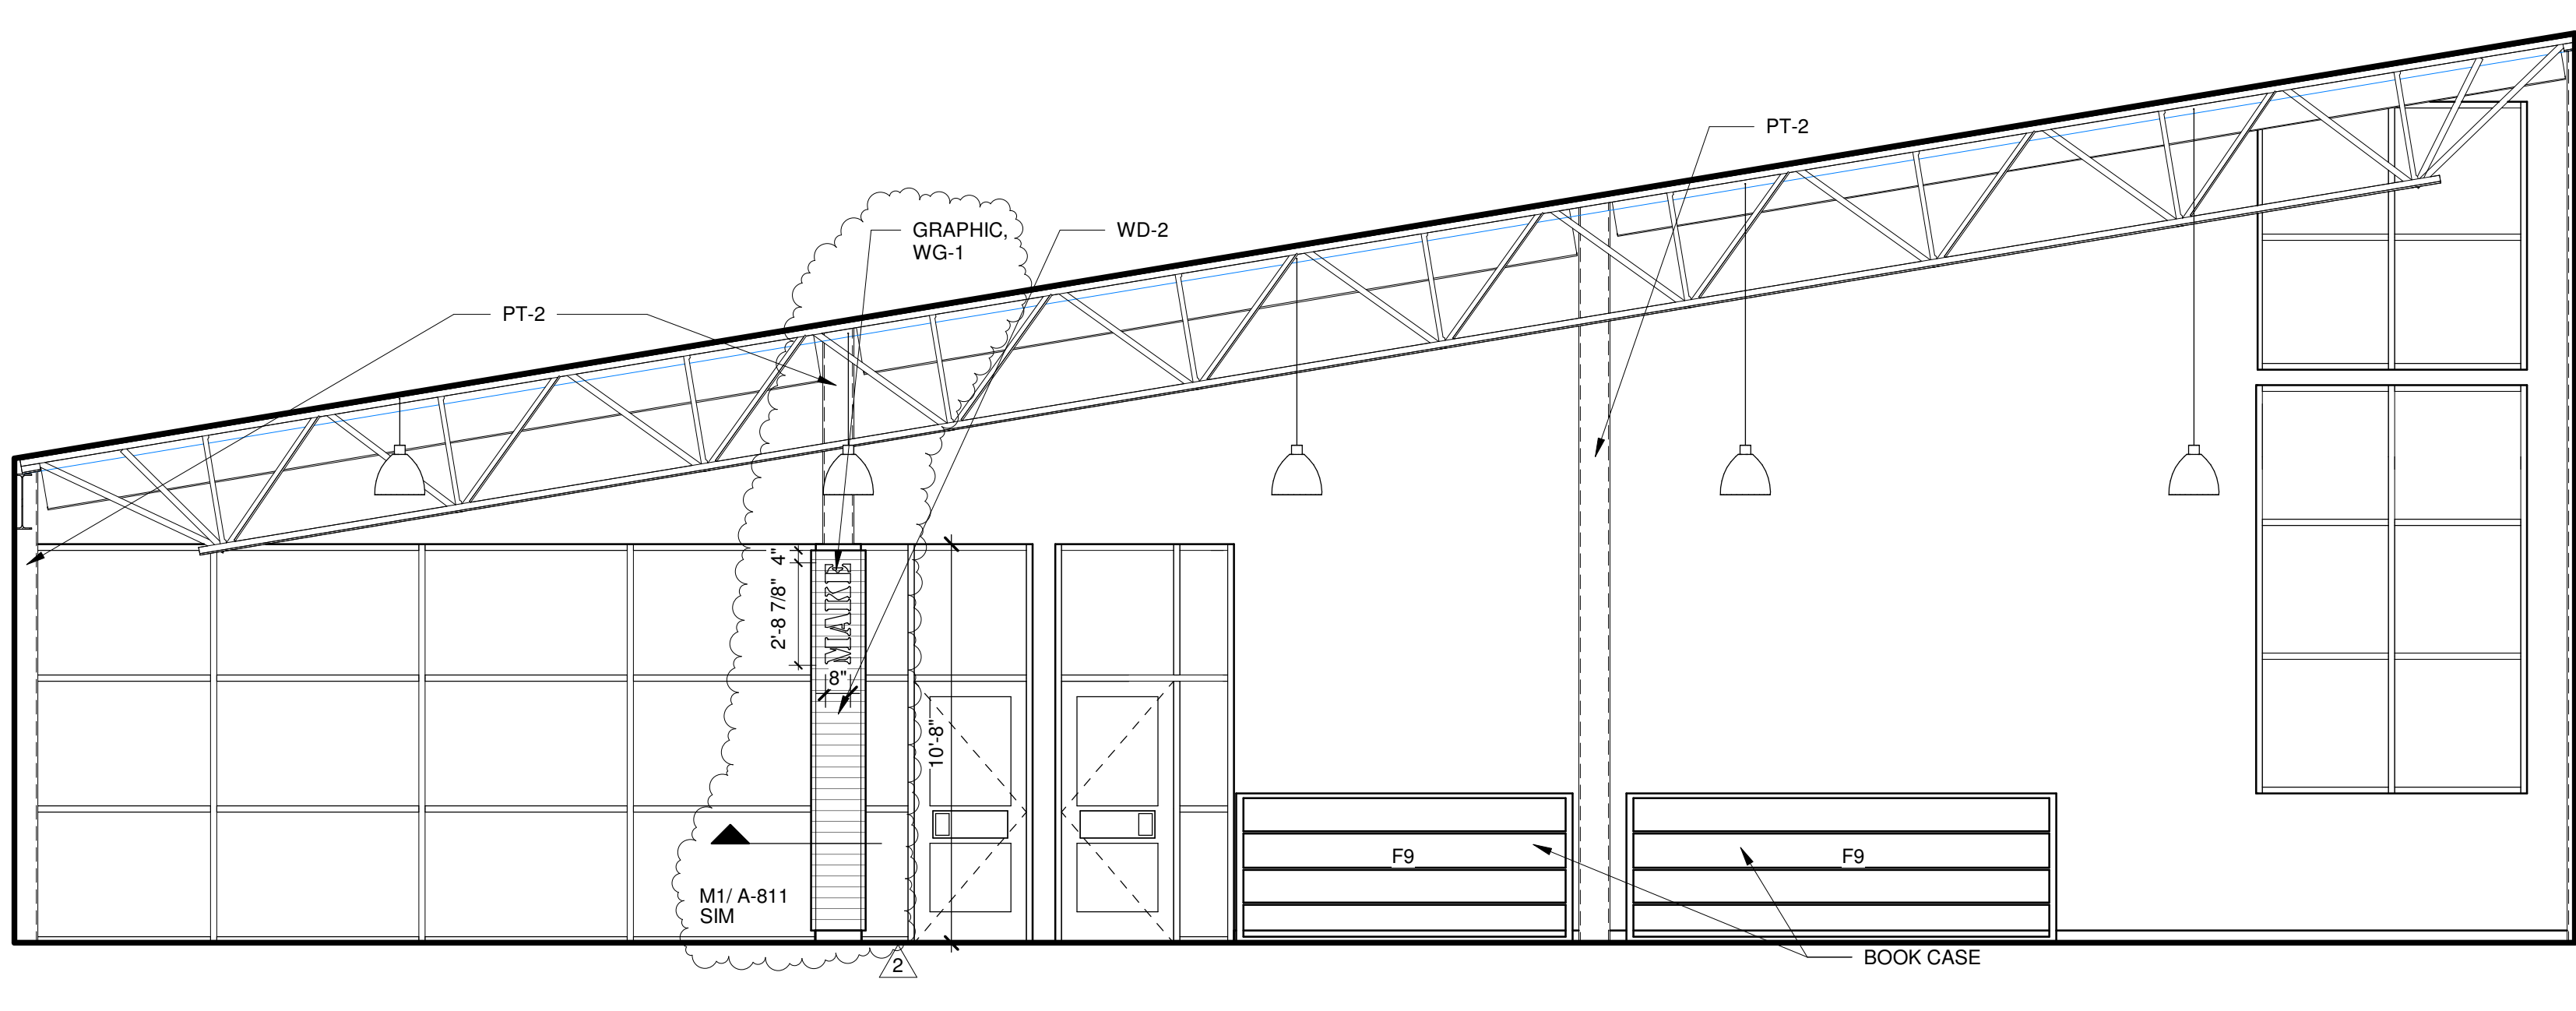


MEDIA CENTER K9
1/4" = 1'-0"

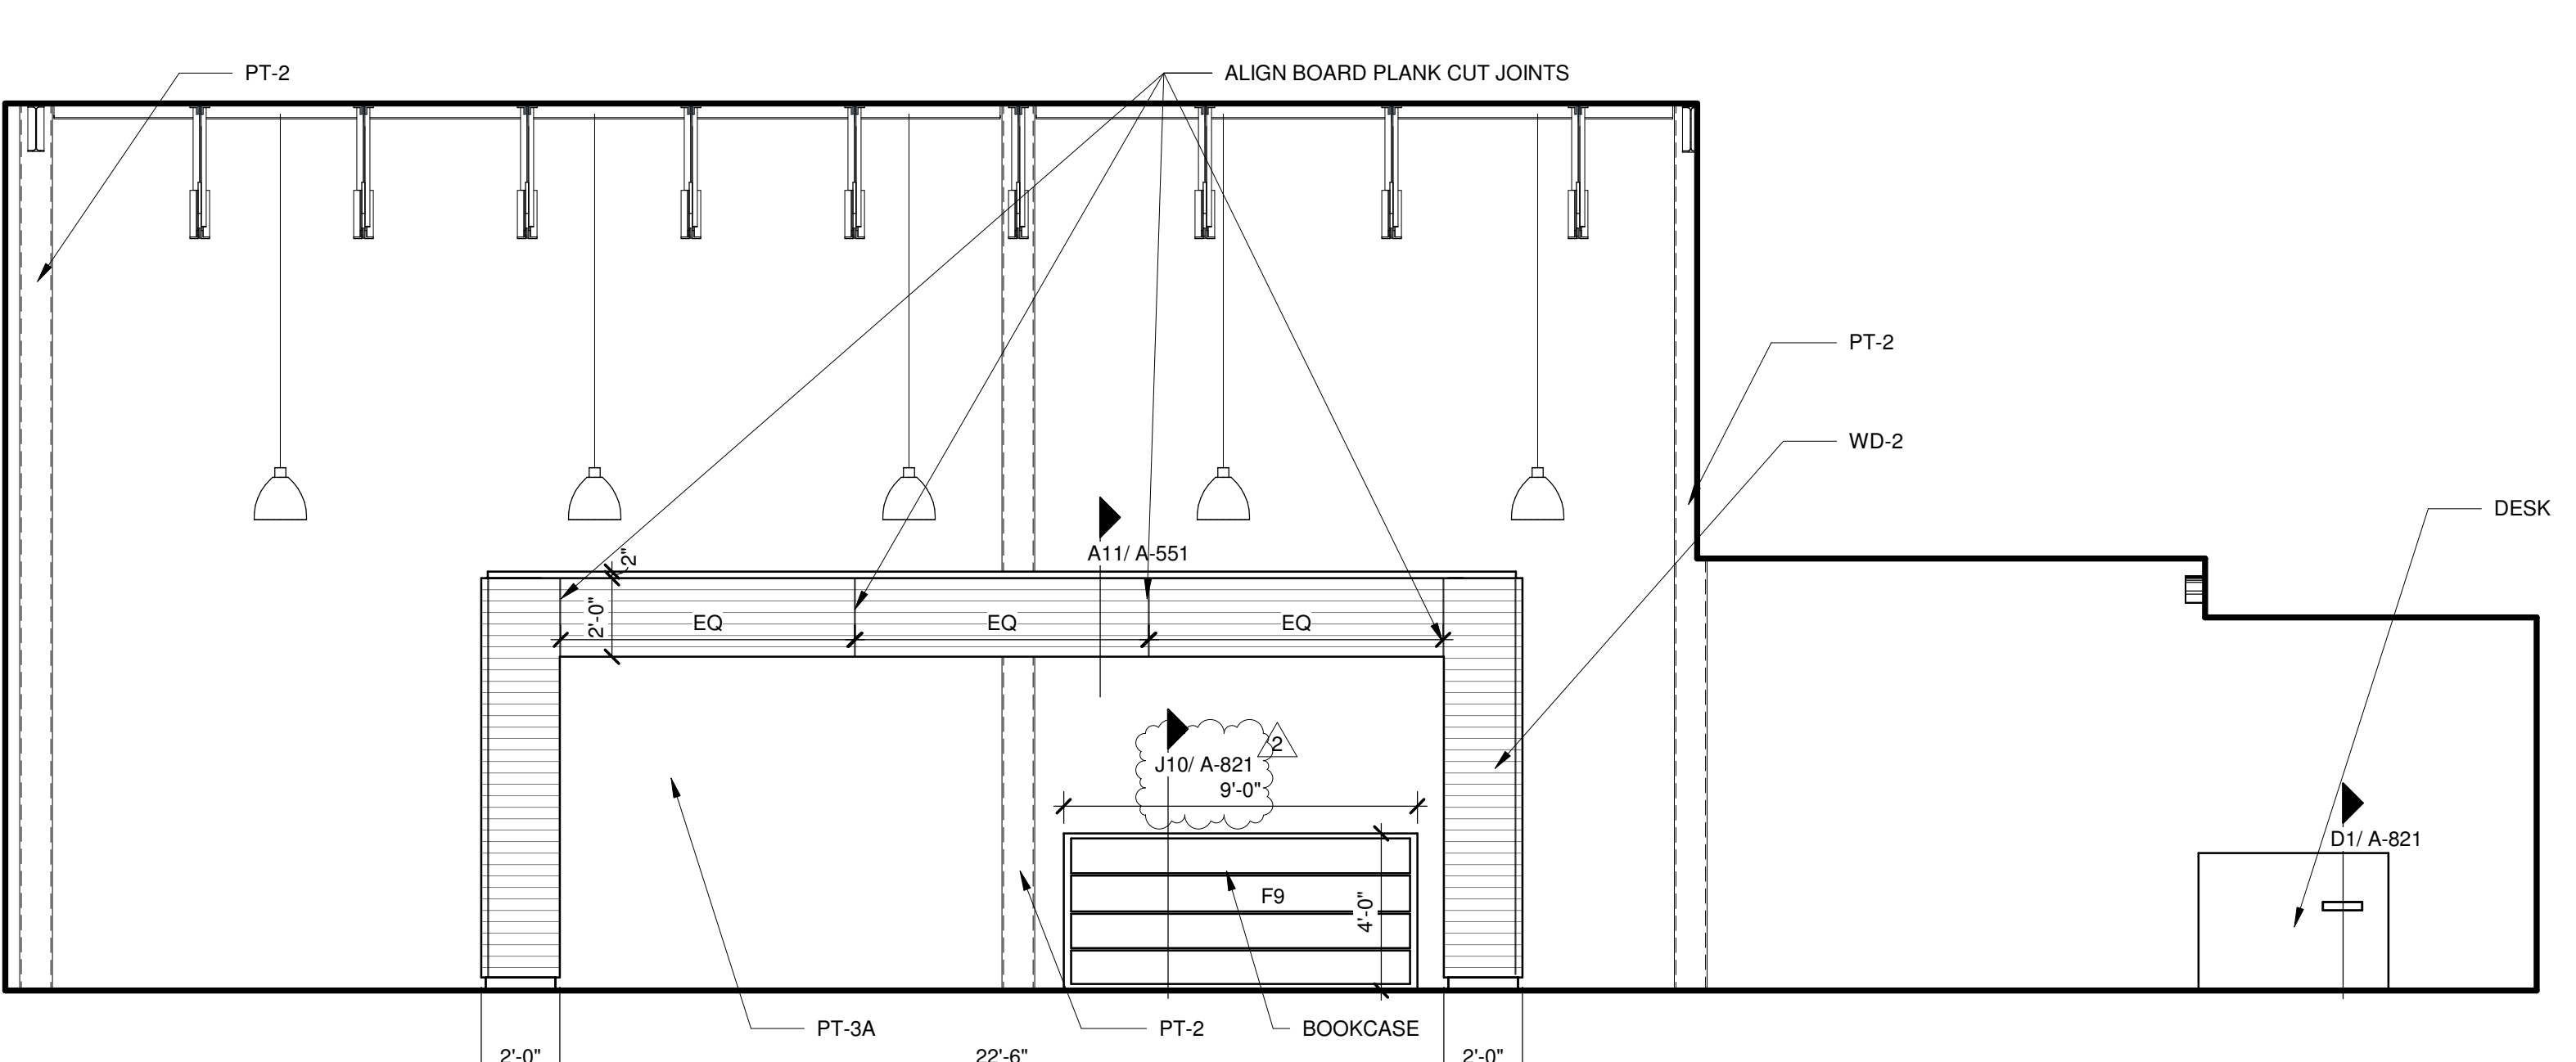


MEDIA CENTER K1
1/4" = 1'-0"

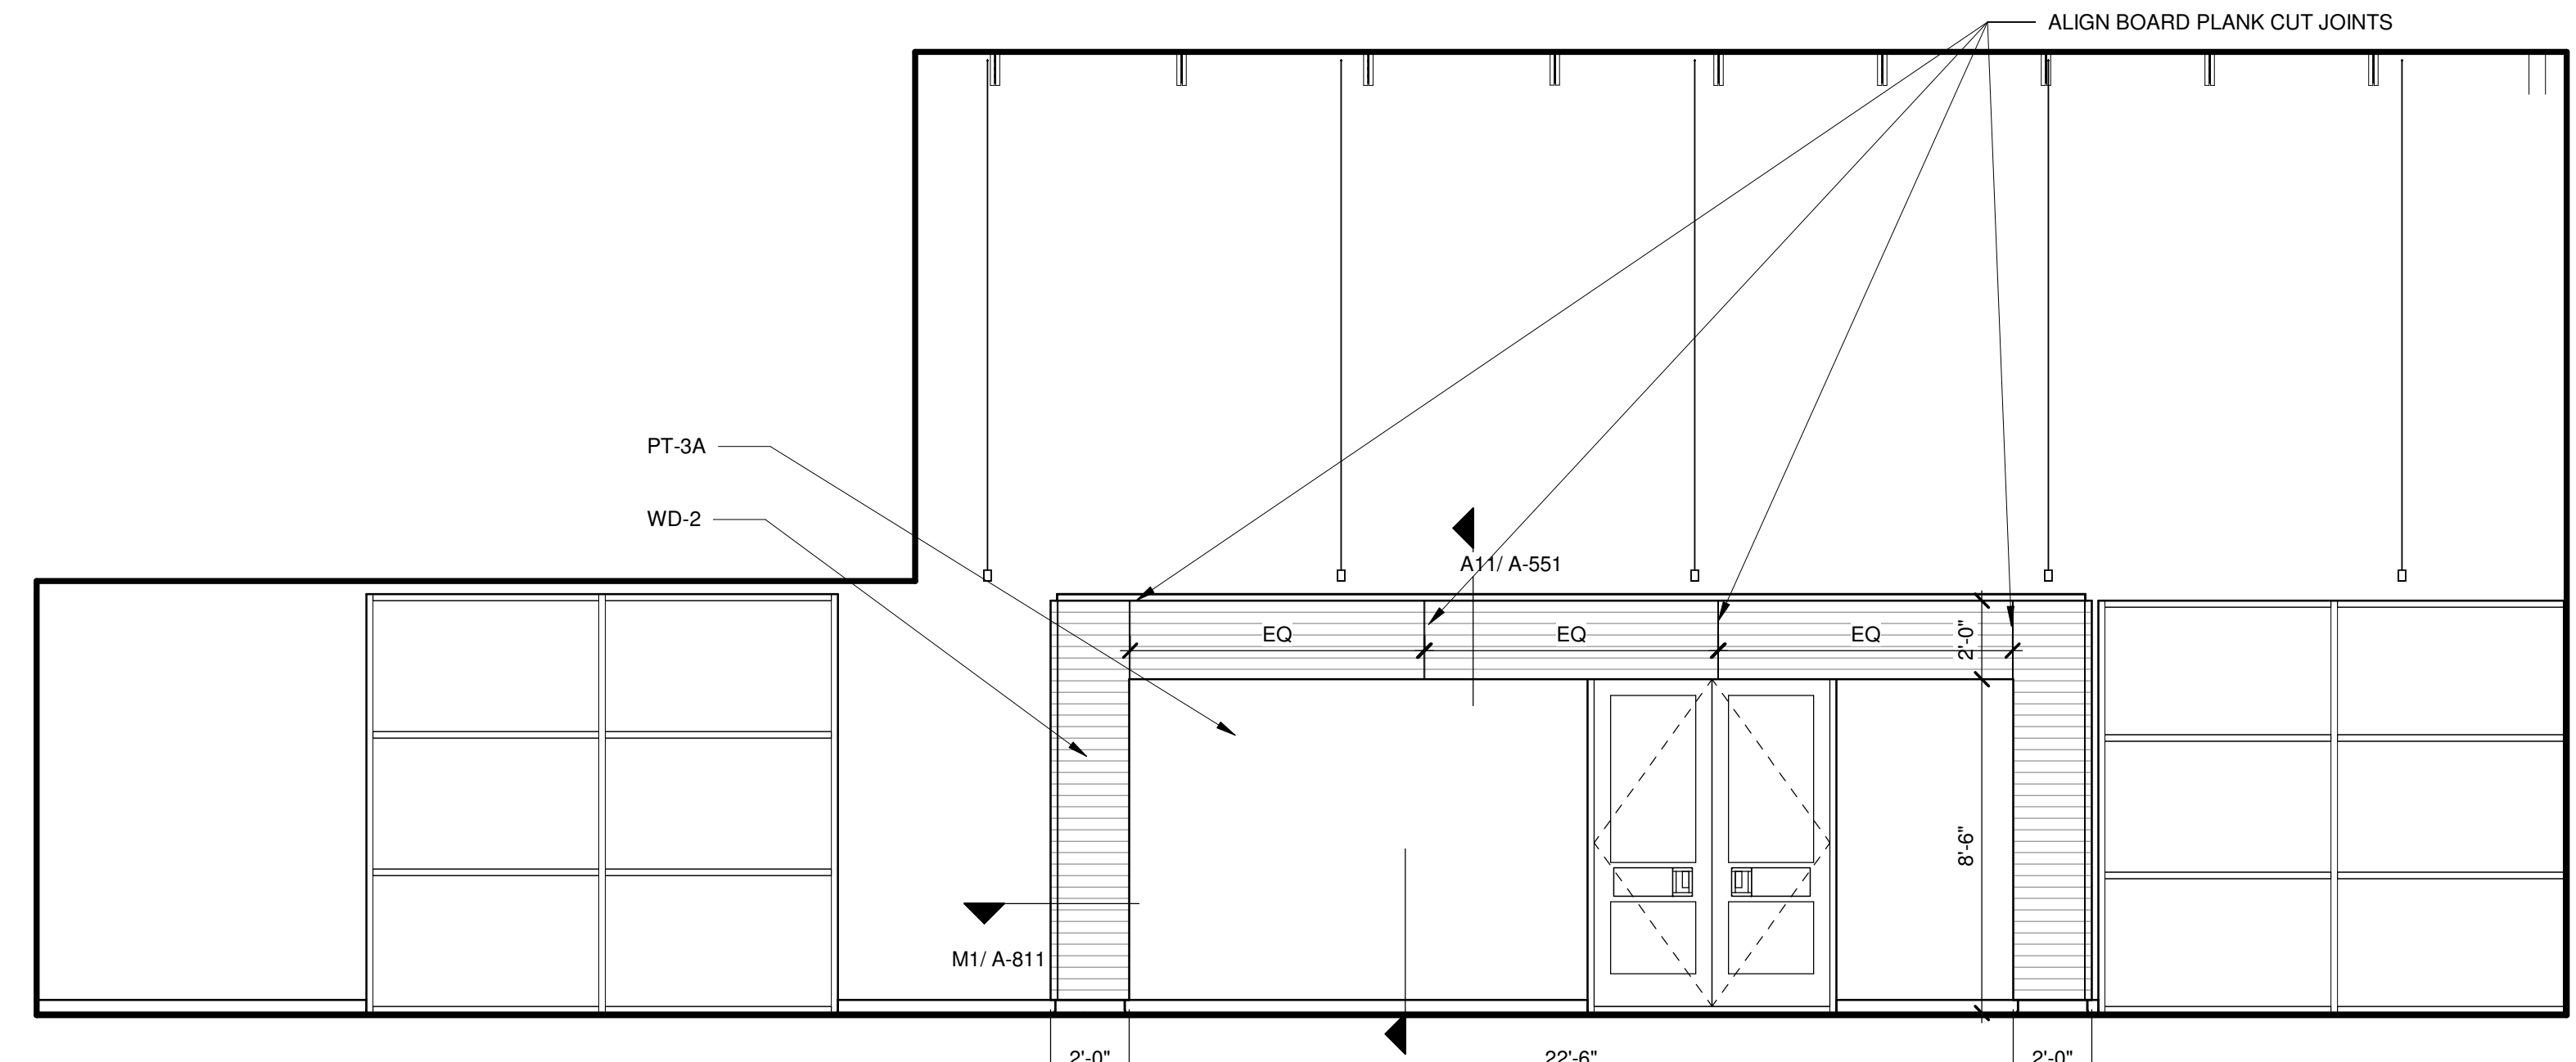


CORRIDOR E10
1/4" = 1'-0"

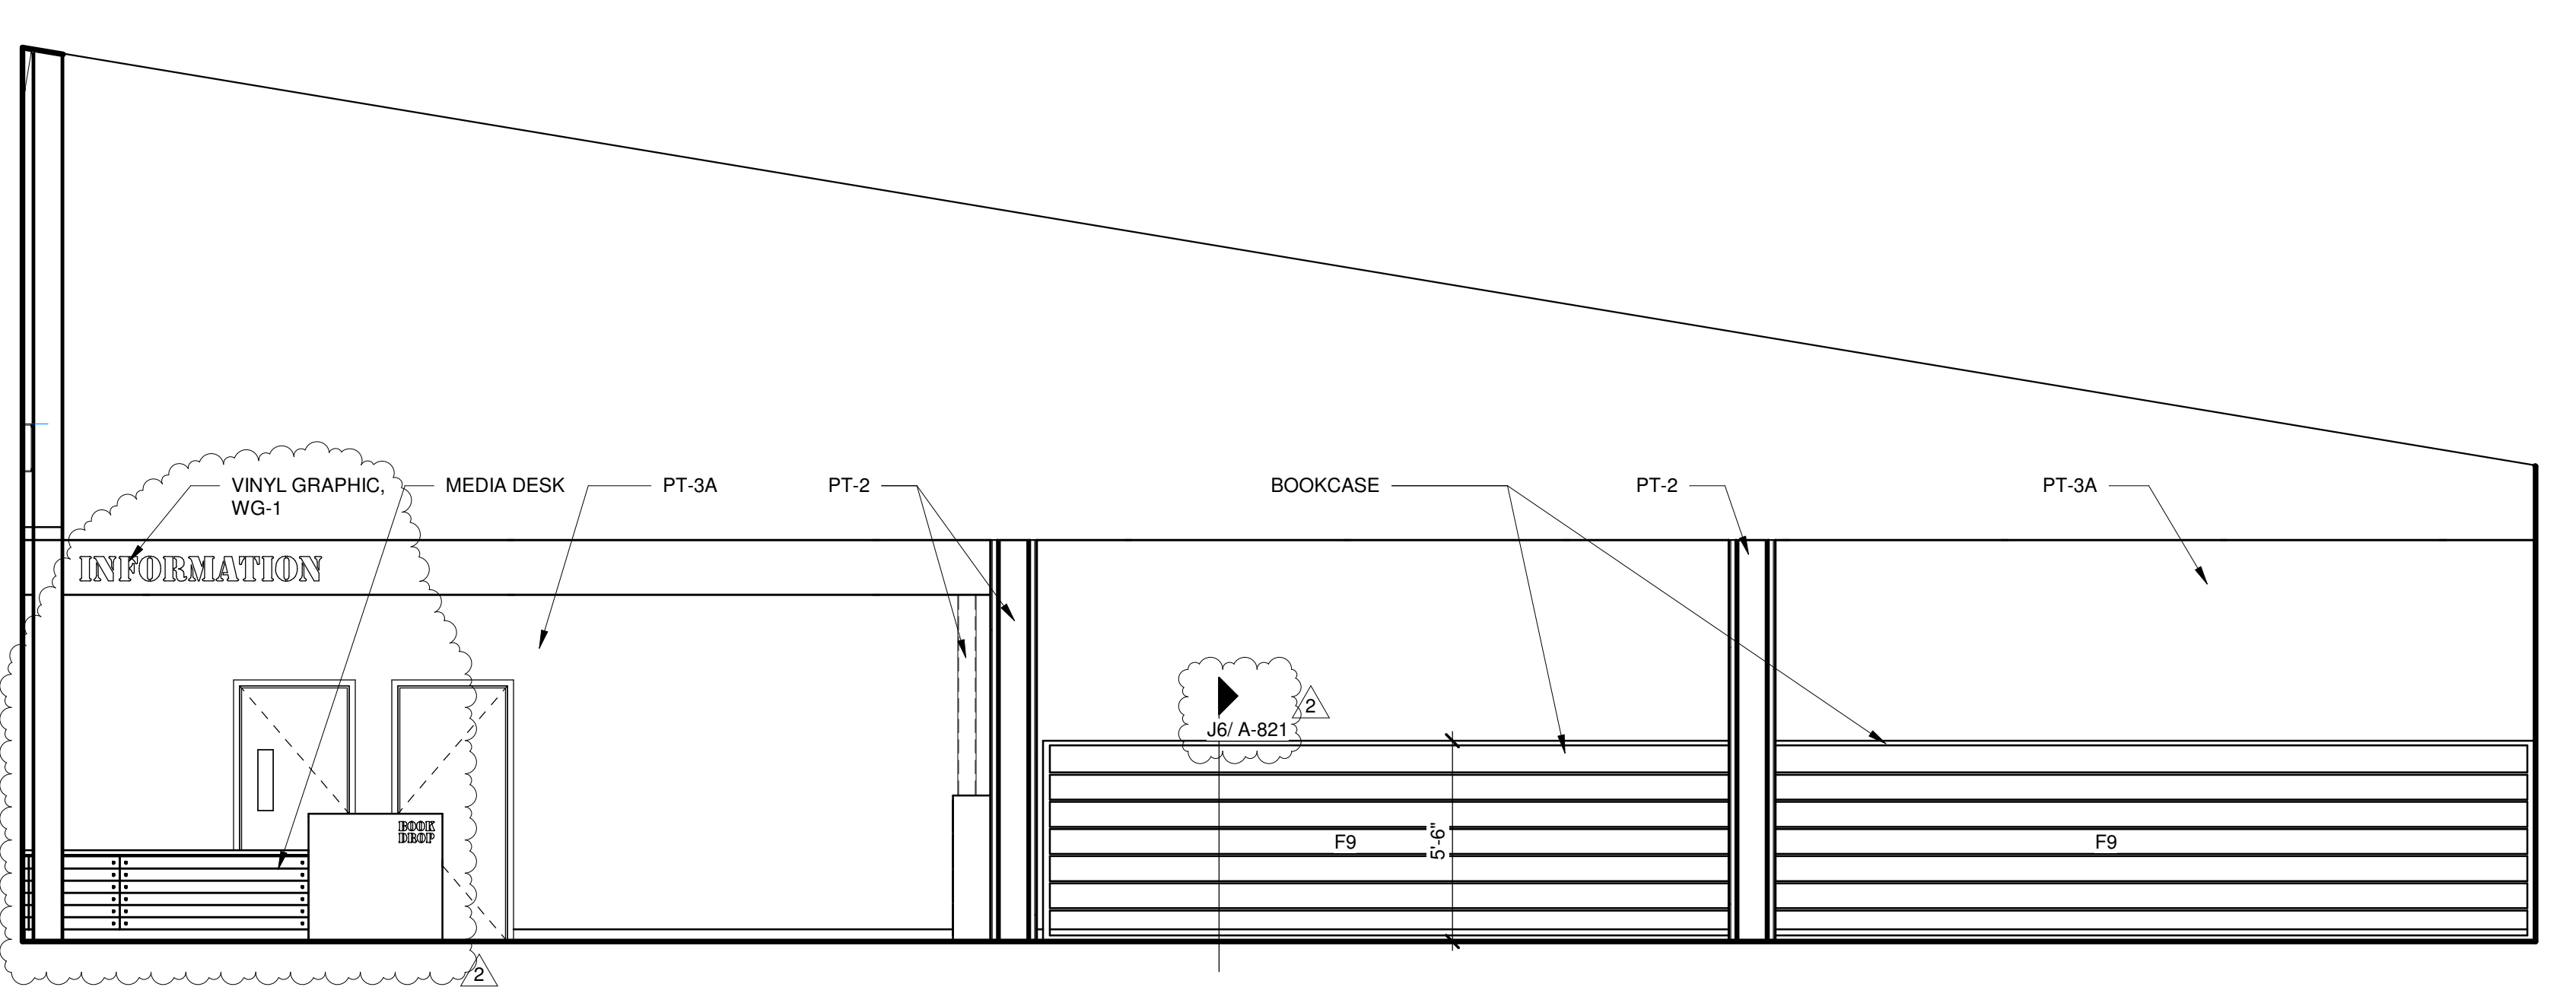

MEDIA CENTER E1
1/4" = 1'-0"

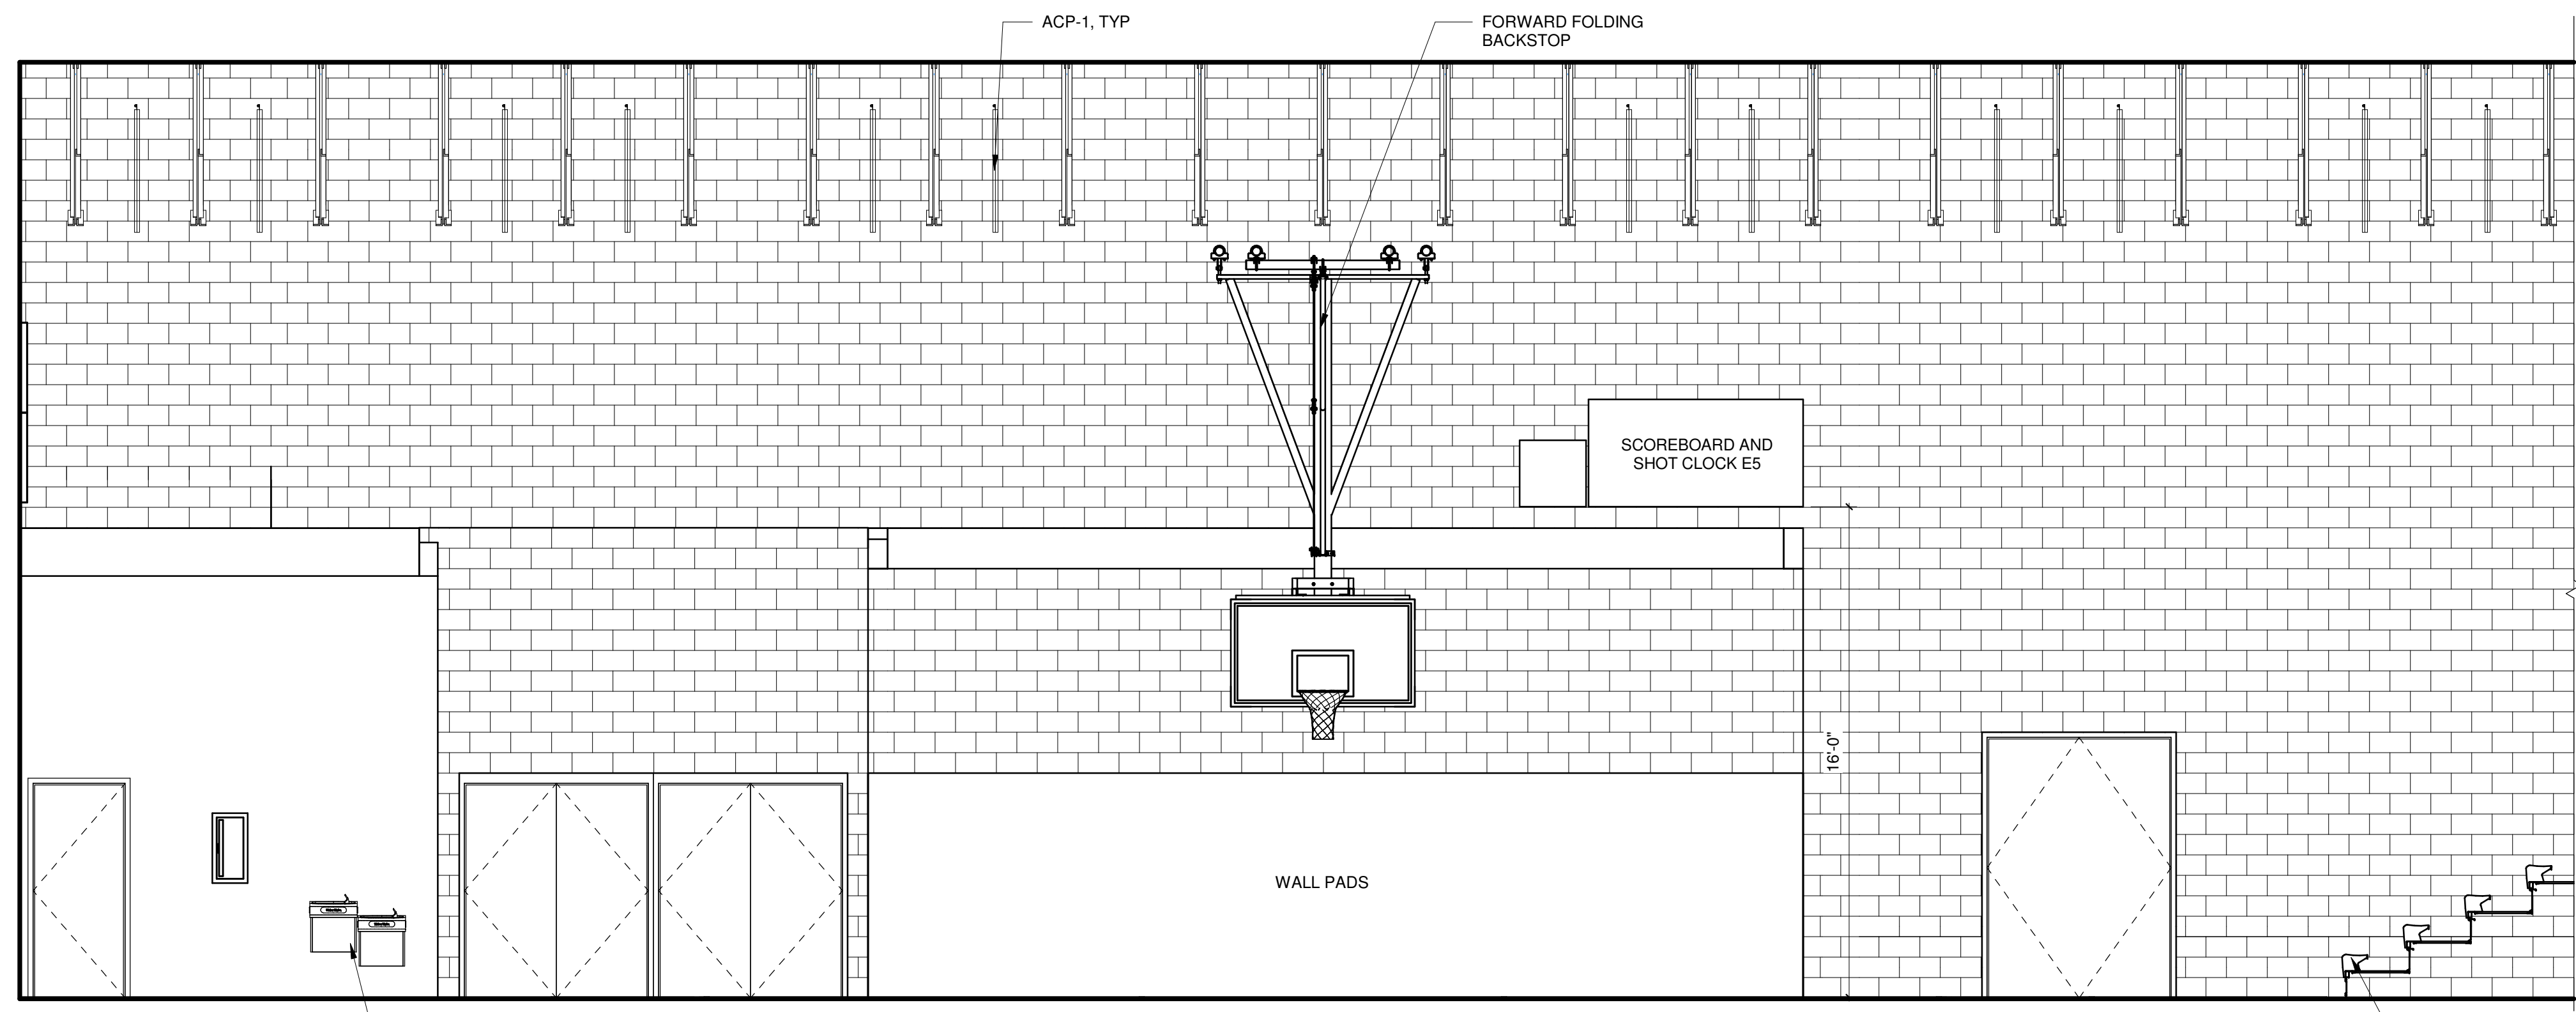

GYM WEST A8
1/4" = 1'-0"

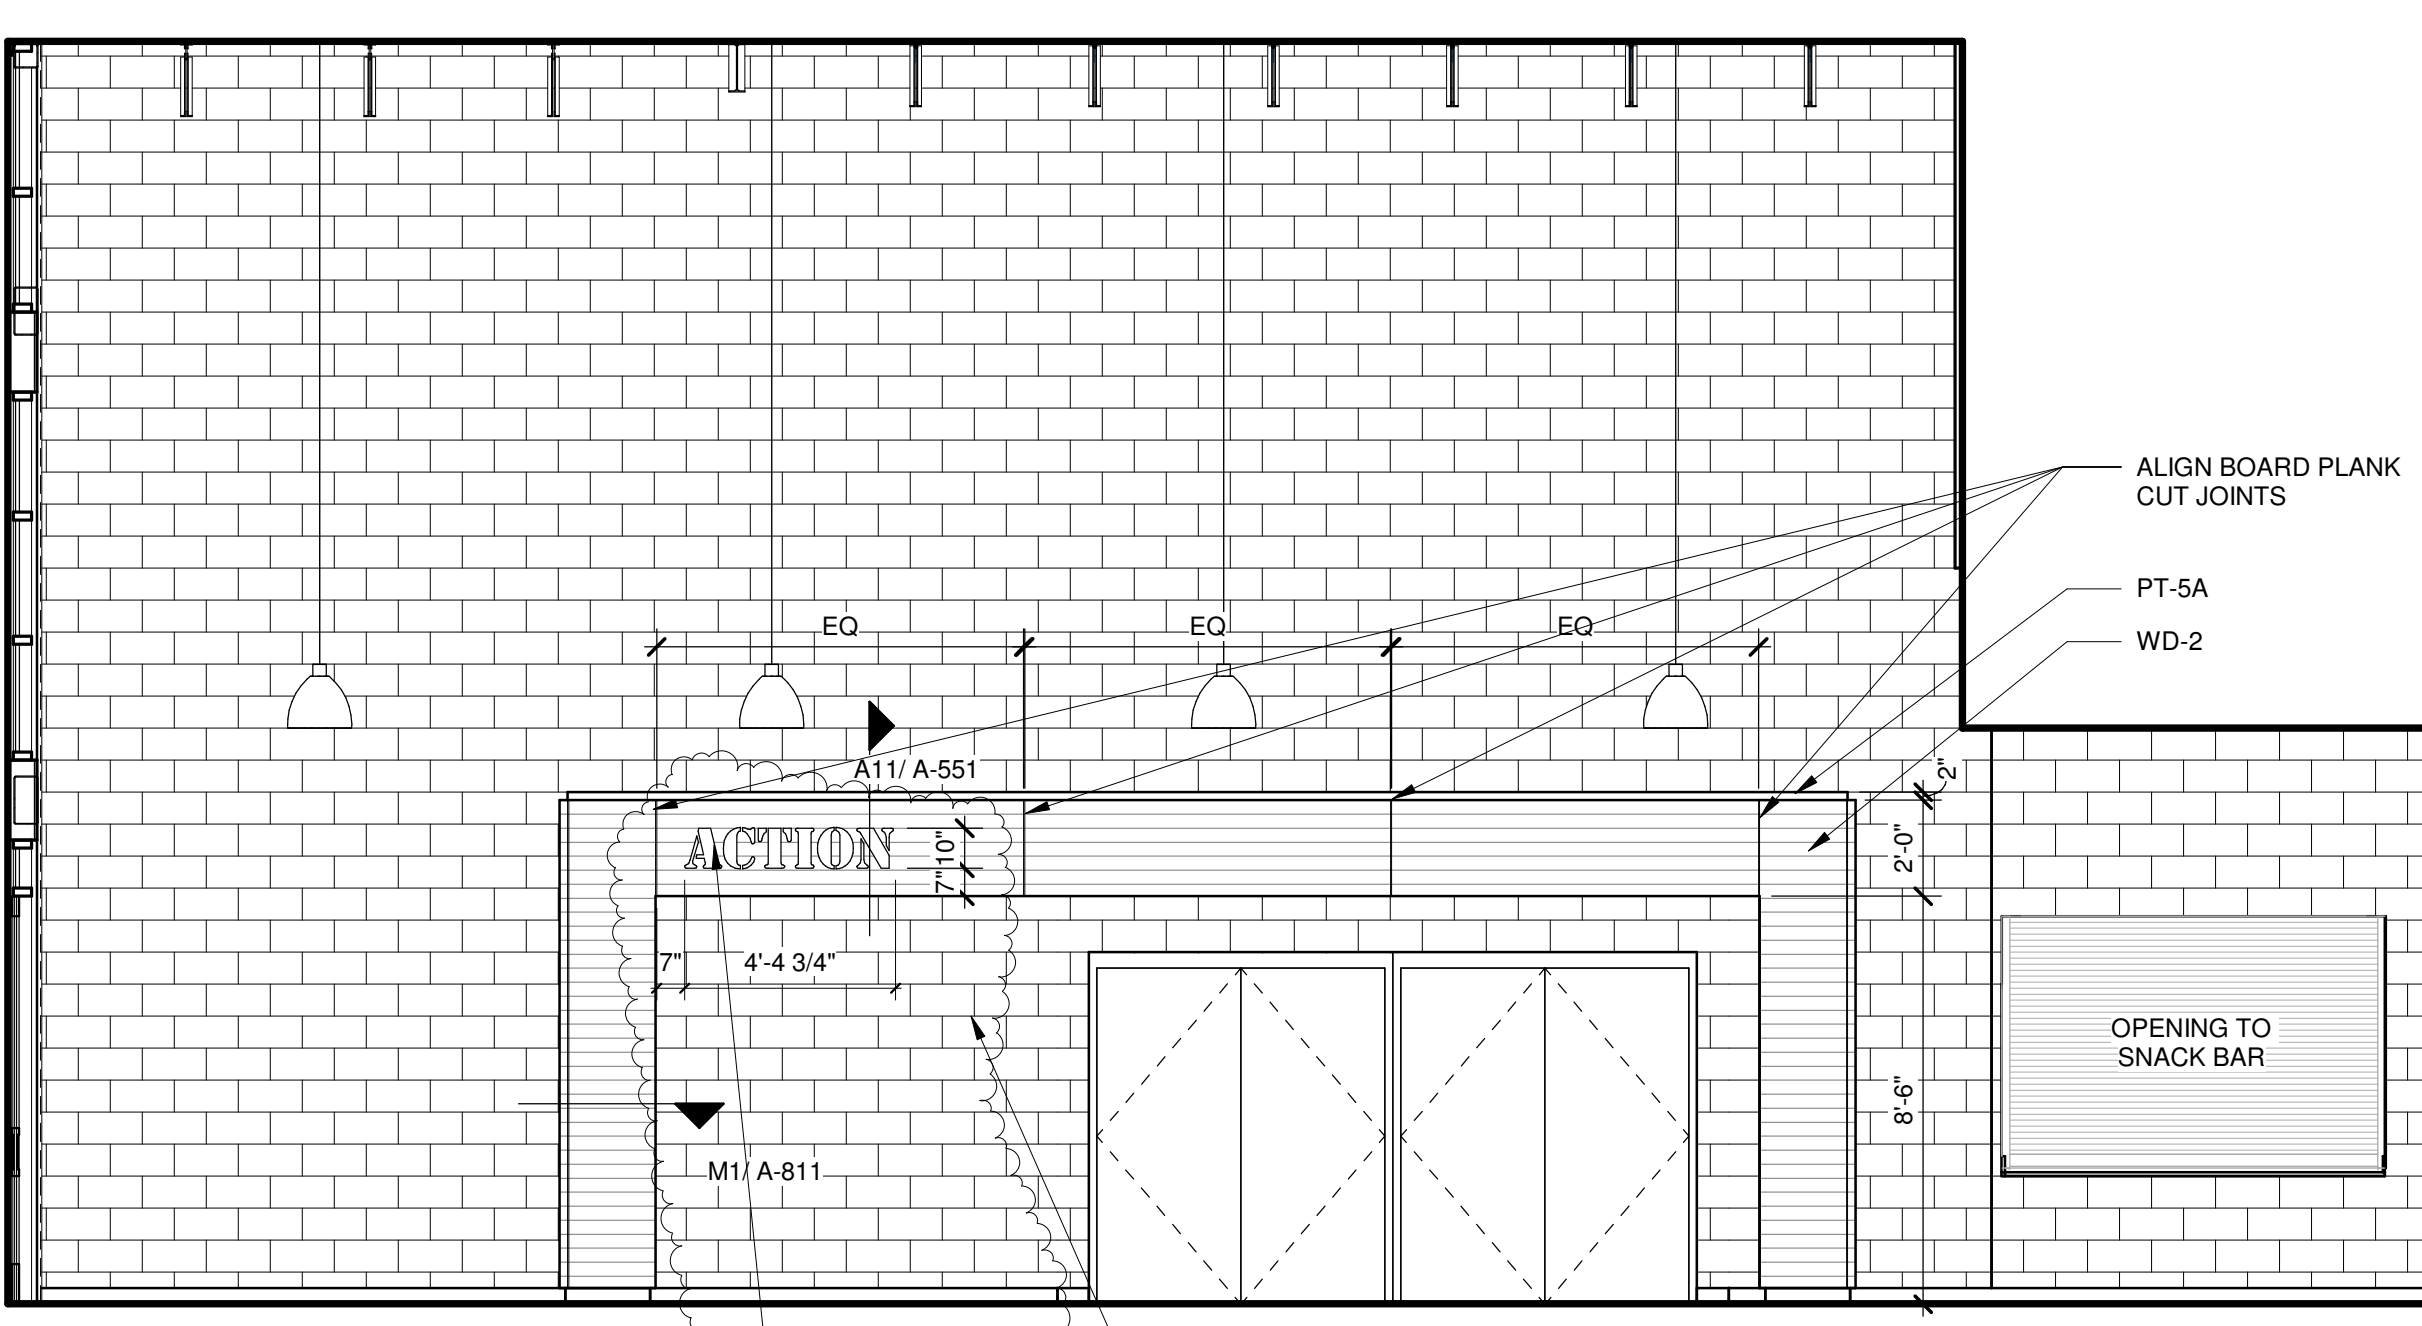

COMMONS CORRIDOR A1
1/4" = 1'-0"