




Curtain Wall (R)

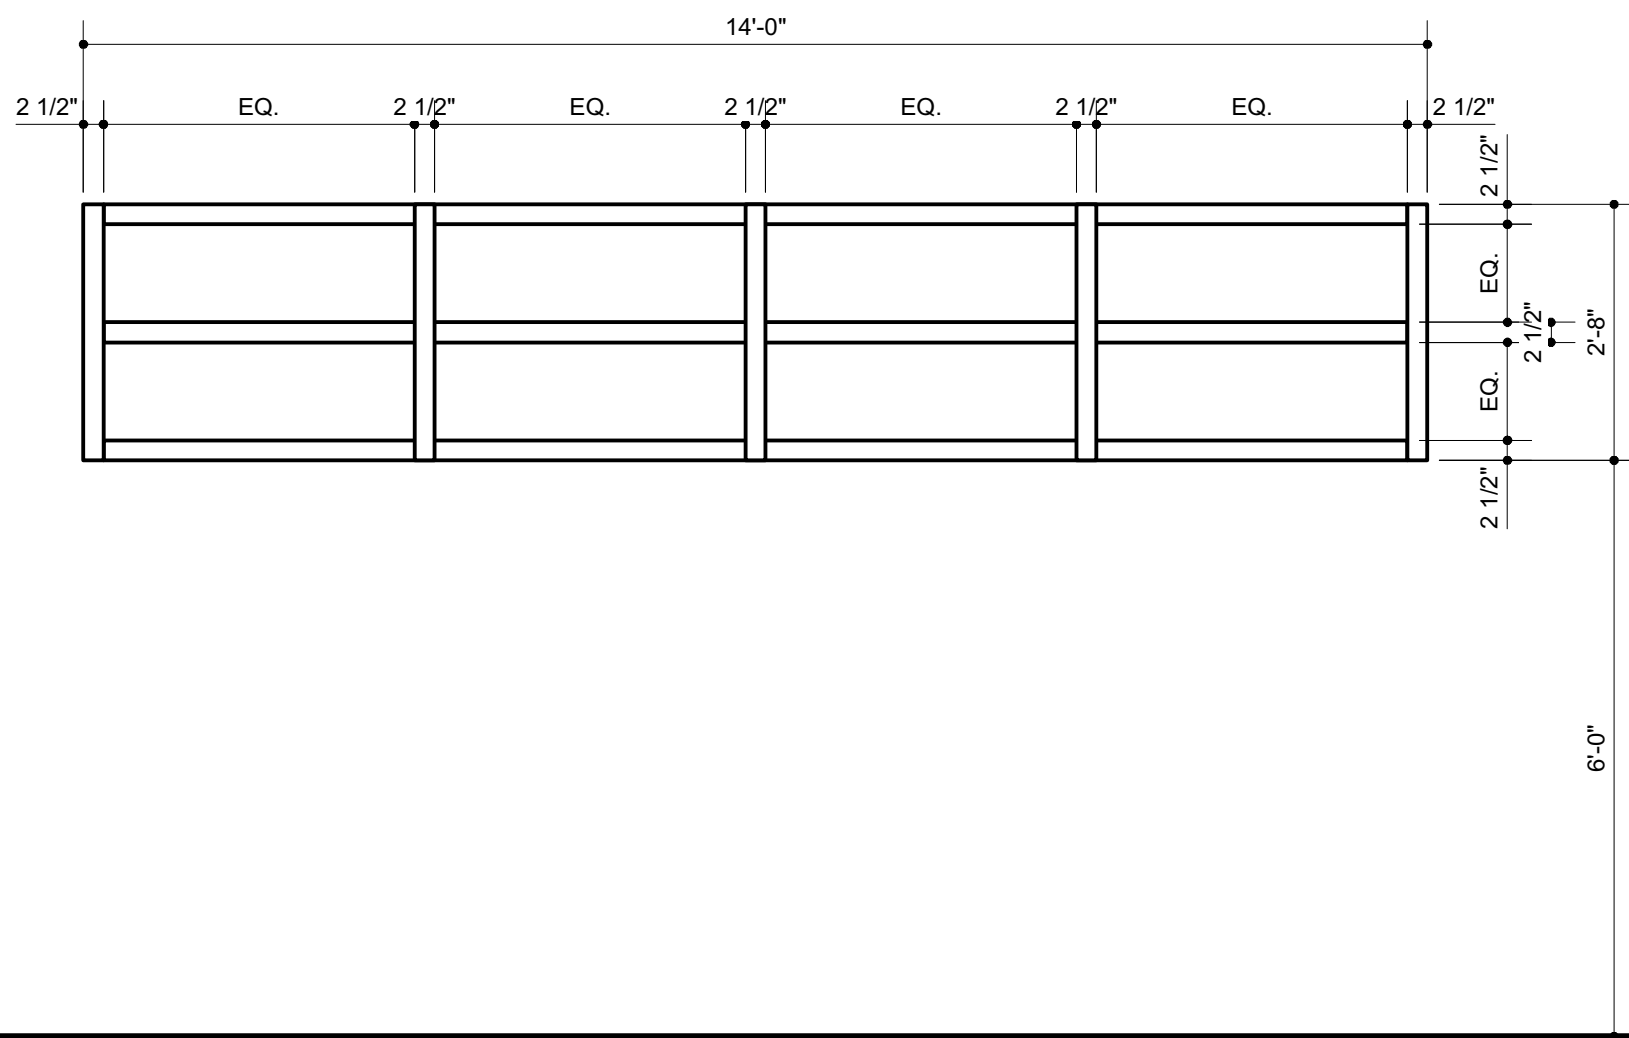


Curtain Wall (S)

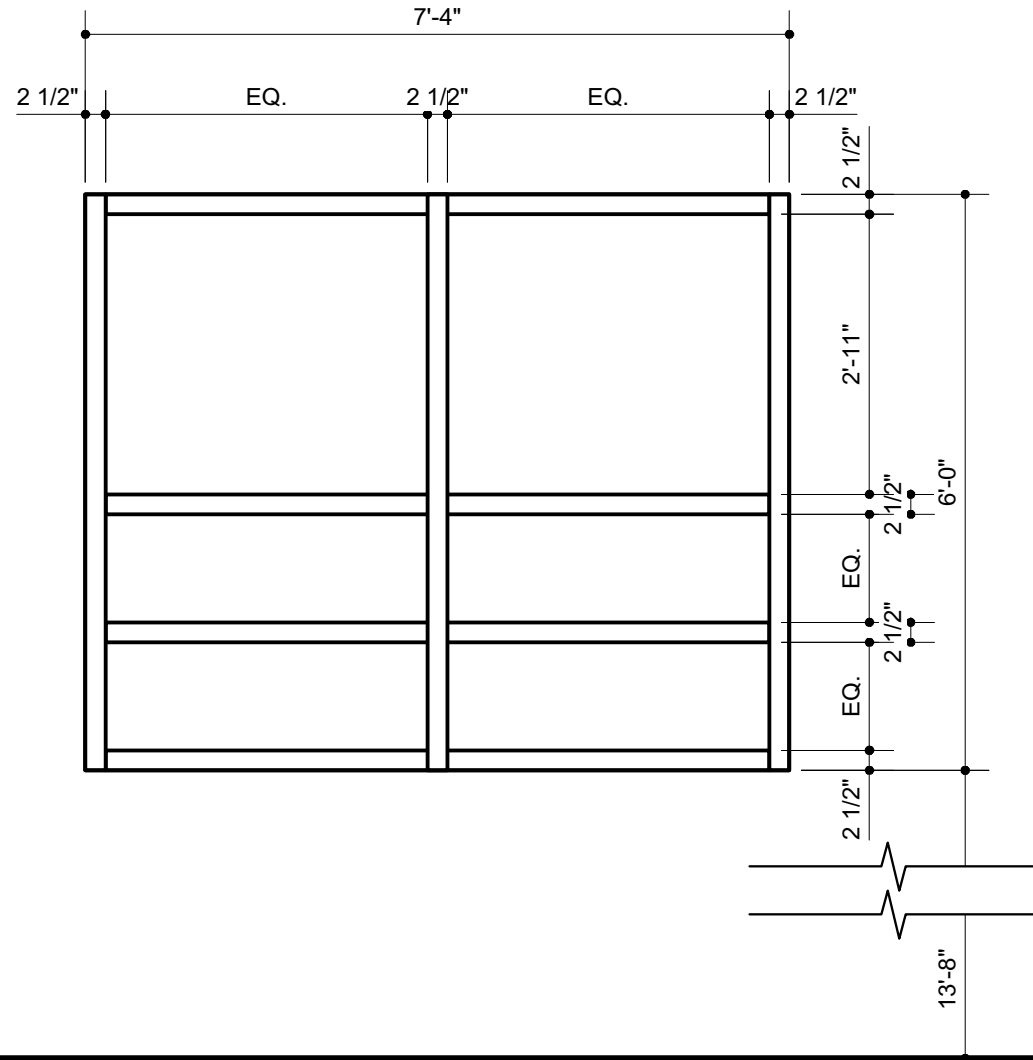


Curtain Wall (T)

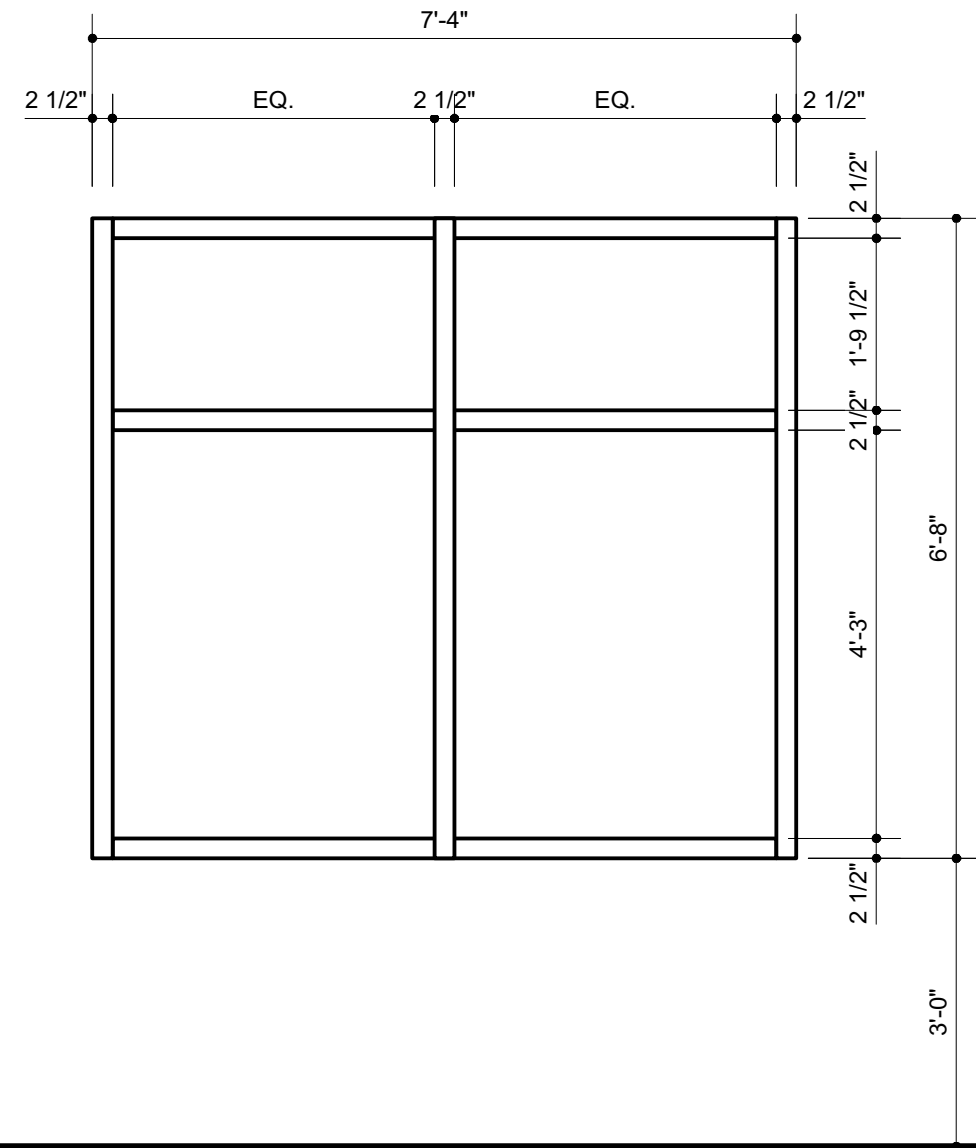


Curtain Wall (U)

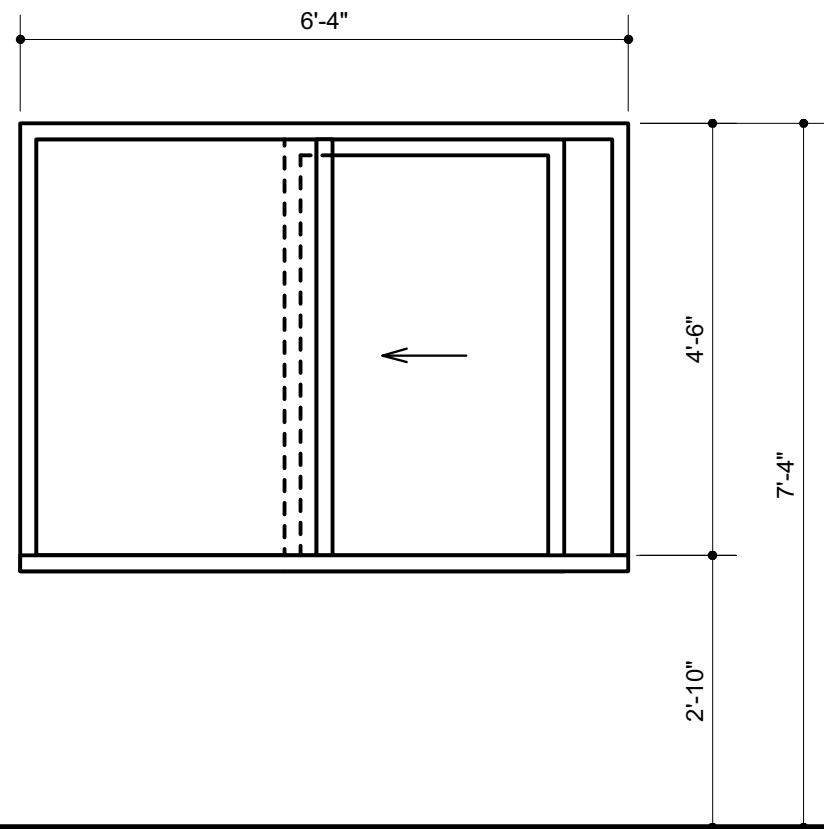


Aluminum Window Frame (V)

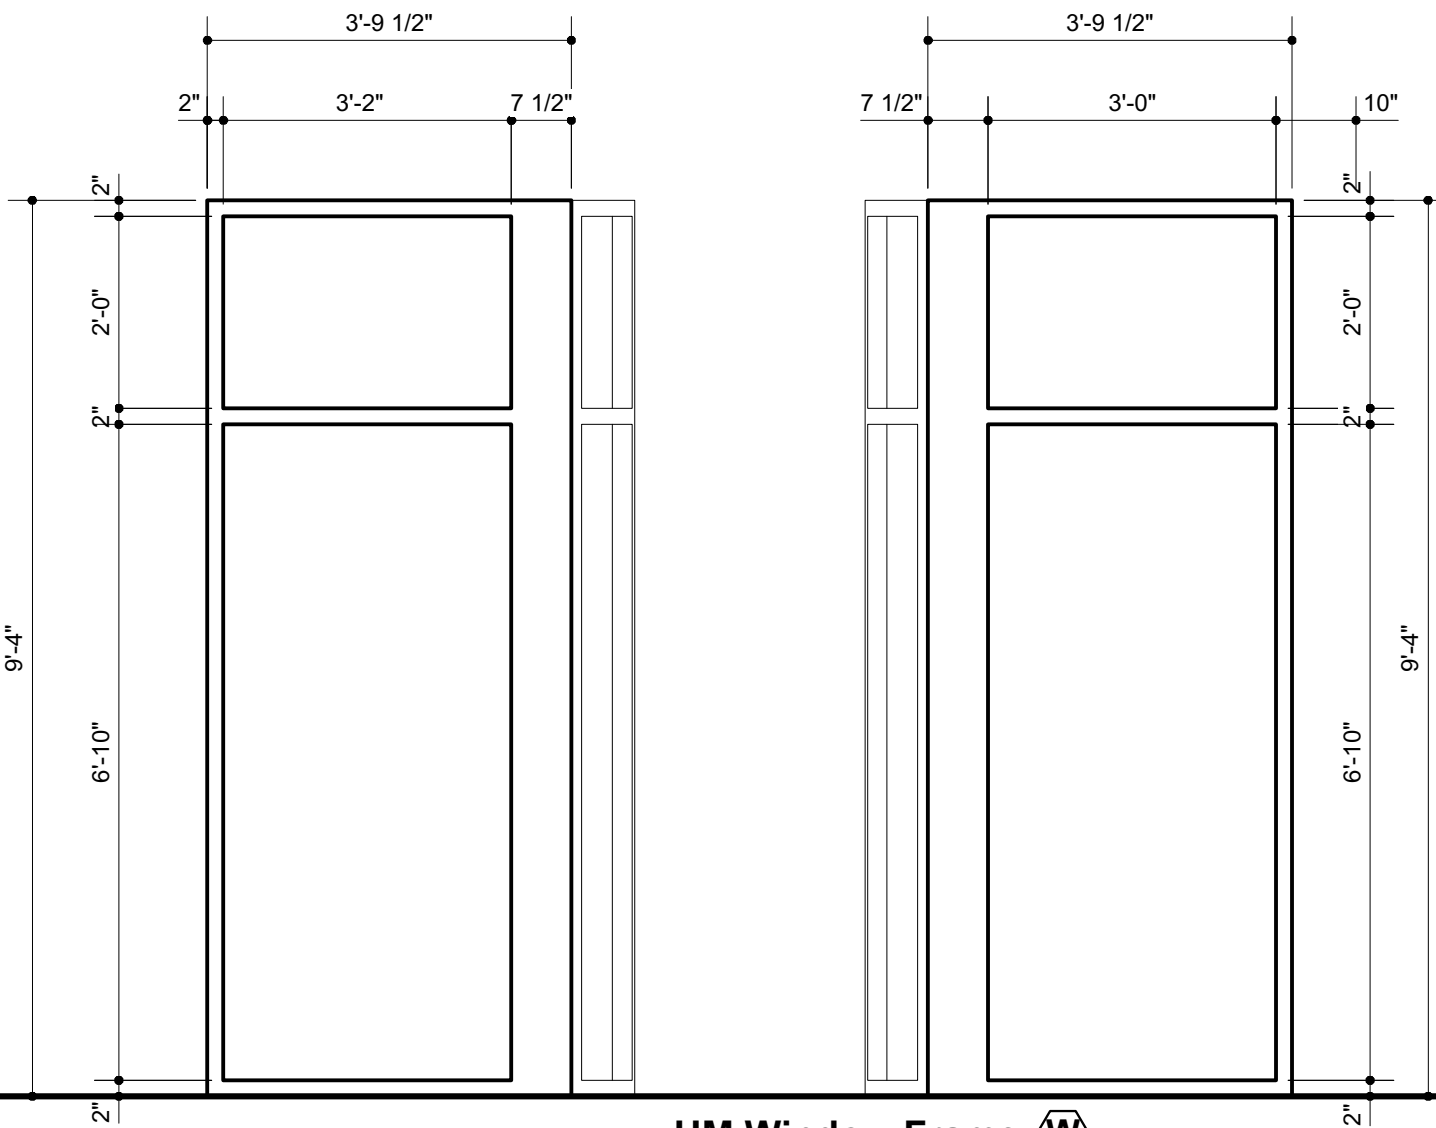


HM Window Frame (W)

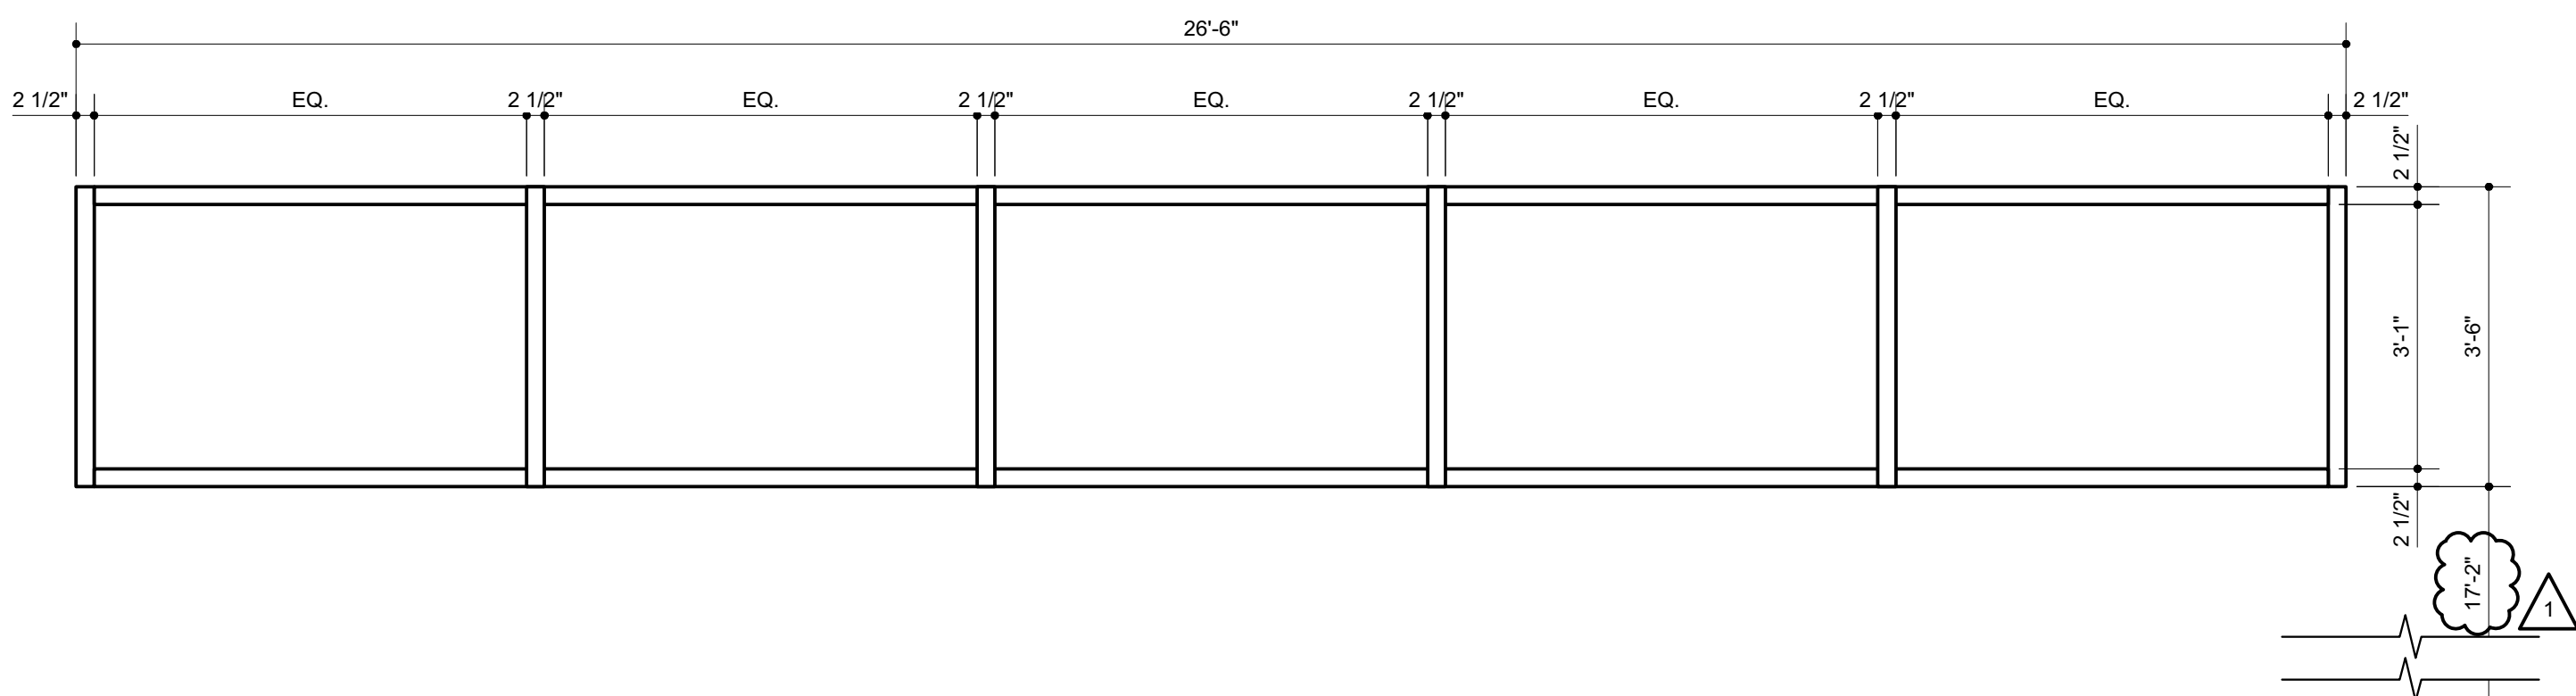


Curtain Wall (X)

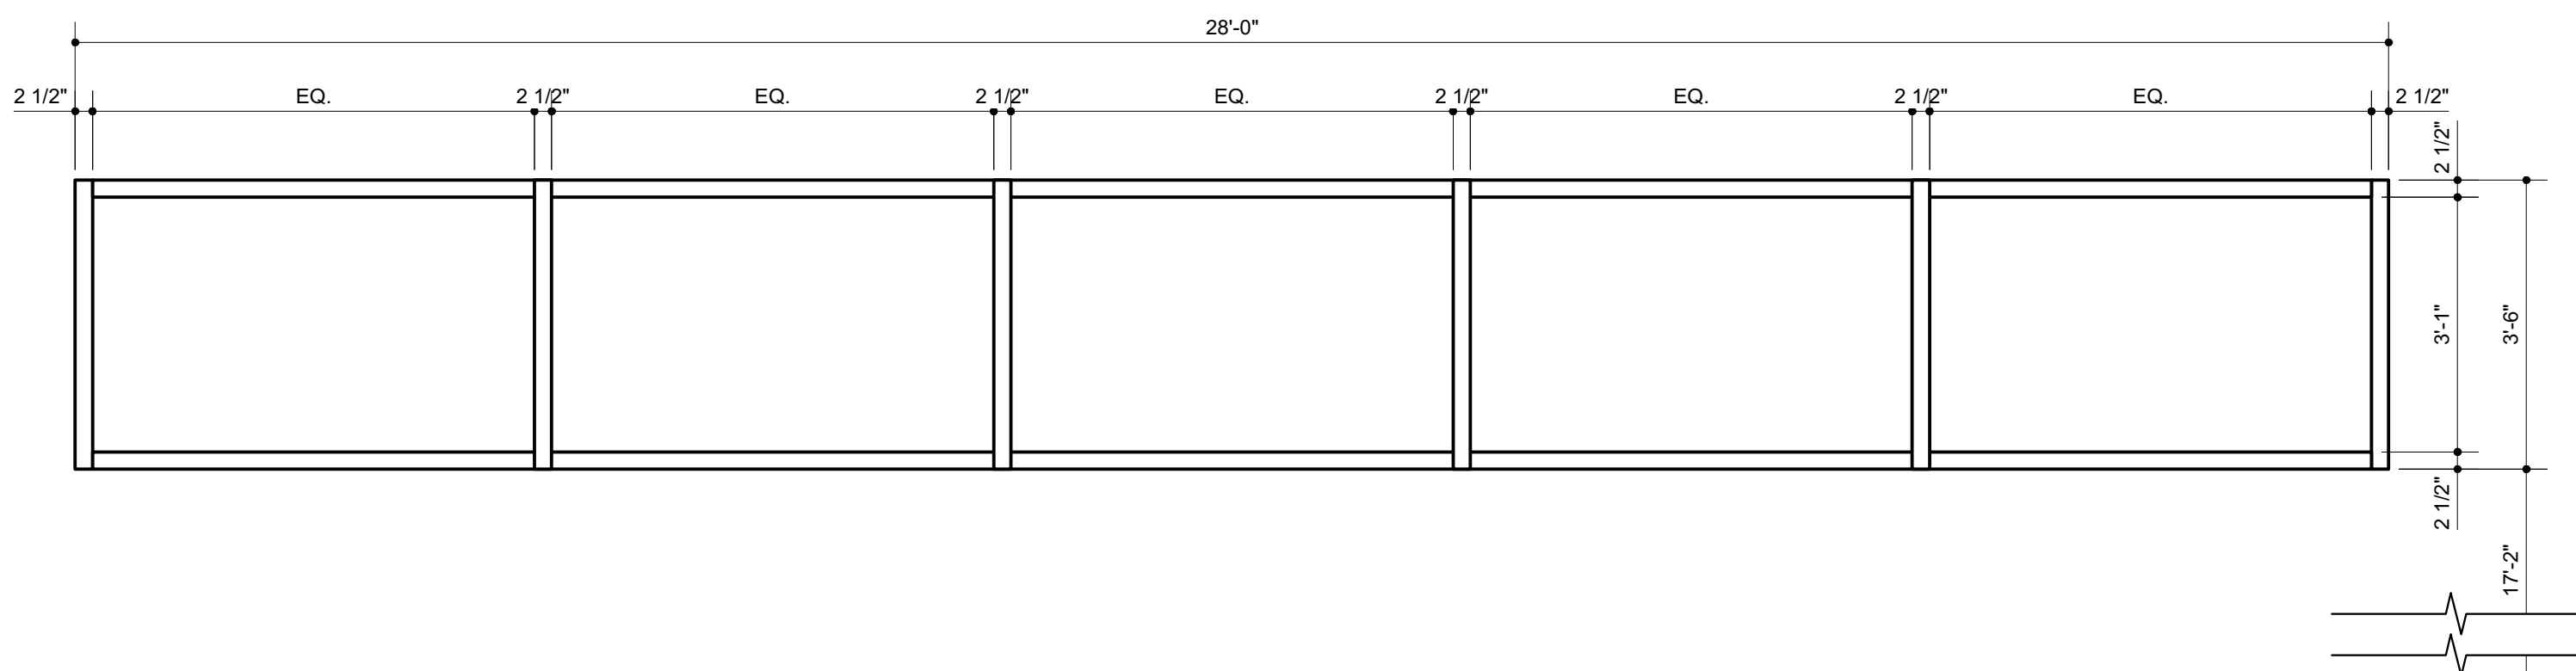

Curtain Wall (Y)

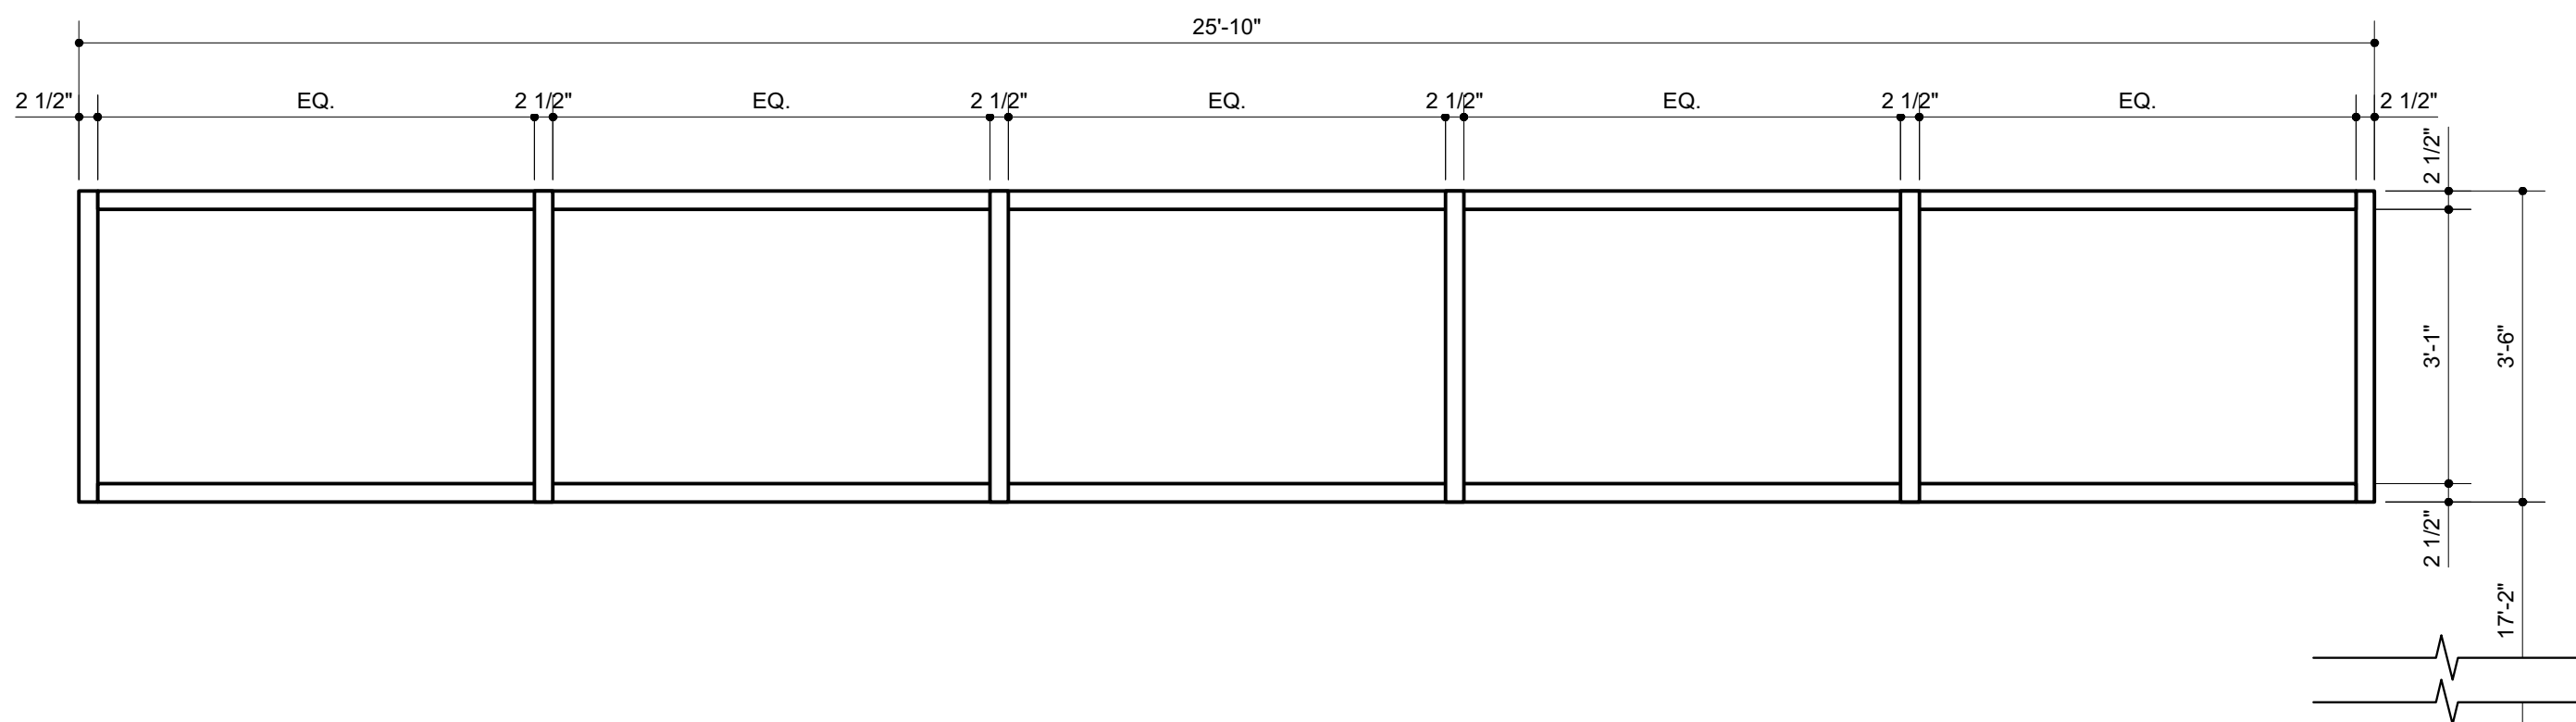

Curtain Wall (Z)

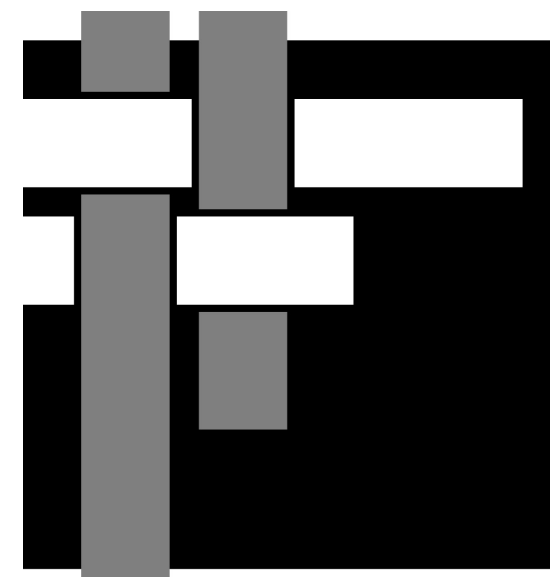

**SAWYER  
SHERWOOD  
& ASSOCIATE  
ARCHITECTURE**

124 Market St. Wilmington, NC 28401  
910 762-0892 s2a3.com

**PARAMOUNTE**  
ENGINEERS  
122 CINEMA DRIVE WILMINGTON, NC 28403  
Office: (910) 791-6707  
www.paramounte-eng.com

**WE**  
**WOODS ENGINEERING**  
Consulting Structural Engineers  
254 North Front Street Phone: 910.343.8007  
Suite 201 Fax: 910.343.8088  
Wilmington, NC 28401 www.woodseng.com

**CHEATHAM AND ASSOCIATES, P.A.**  
CONSULTING ENGINEERS  
3612 ENTERPRISE DRIVE  
WILMINGTON, NORTH CAROLINA 28405  
PHONE: (910) 452-4210  
FAX: (910) 452-4211  
OFFICE@CHEATHAMPA.COM  
WWW.CHEATHAMPA.COM  
NC LICENSE# C-1073

**SKA**  
CONSULTING  
ENGINEERS  
300 Pomona Drive  
Greensboro, NC 27407  
Phone: 336-855-0993  
www.skaeng.com



**Wrightsville  
Beach  
Elementary  
School Addition  
& Renovation**

220 Coral Drive  
Wrightsville Beach, NC

Construction Drawings  
February 20, 2019

Revisions:

ADDENDUM #1: 3/19/19

Window  
Elevations