



DRAWING REVISIONS:		
NO.	DATE:	REMARKS:


DATE: 05/16/94
PROJECT#: 9305
DESIGNED BY: W.G.F.
DRAWN BY: C.J.S.
CHECKED BY:

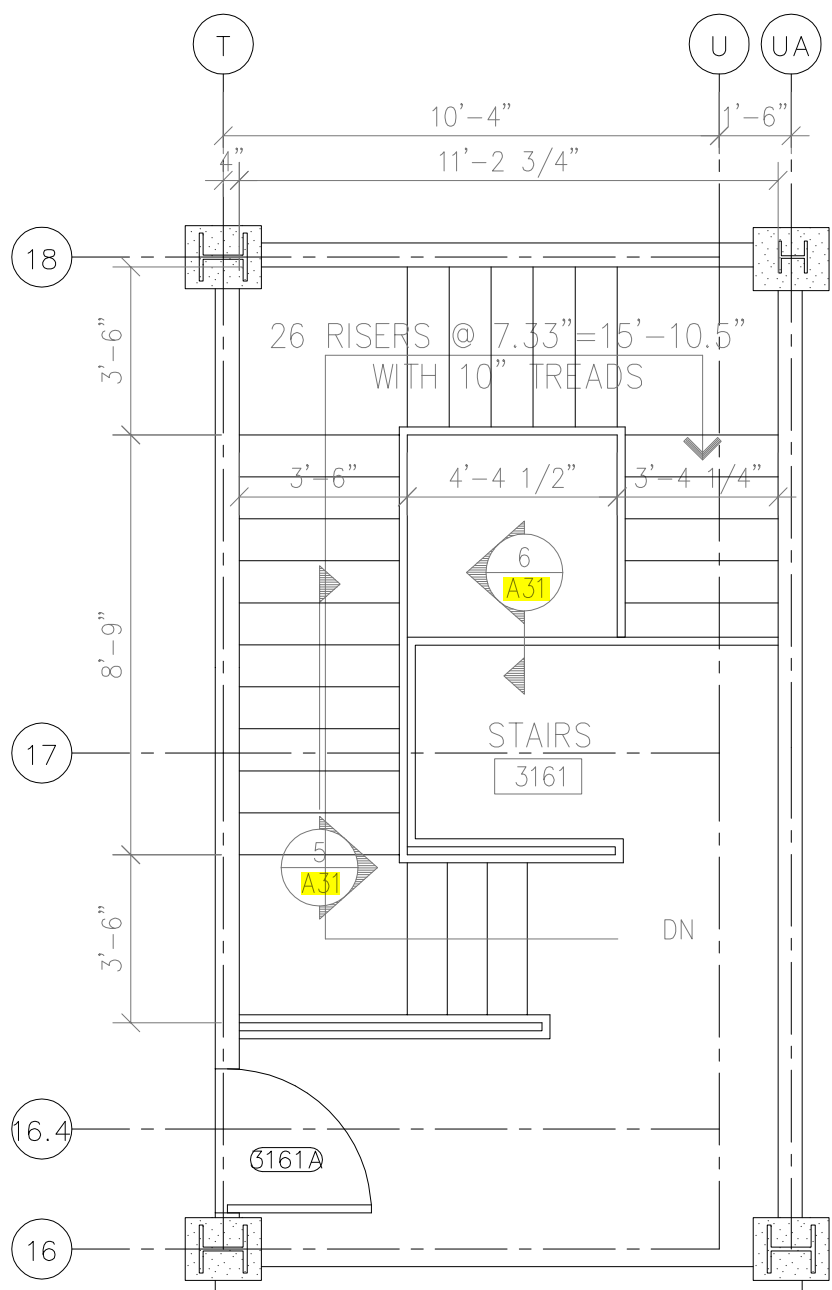


8 ENLARGED PLAN -- ATTIC FLOOR MAIN STAIR (ROOM 3161)
A30 1/4" = 1'-0"

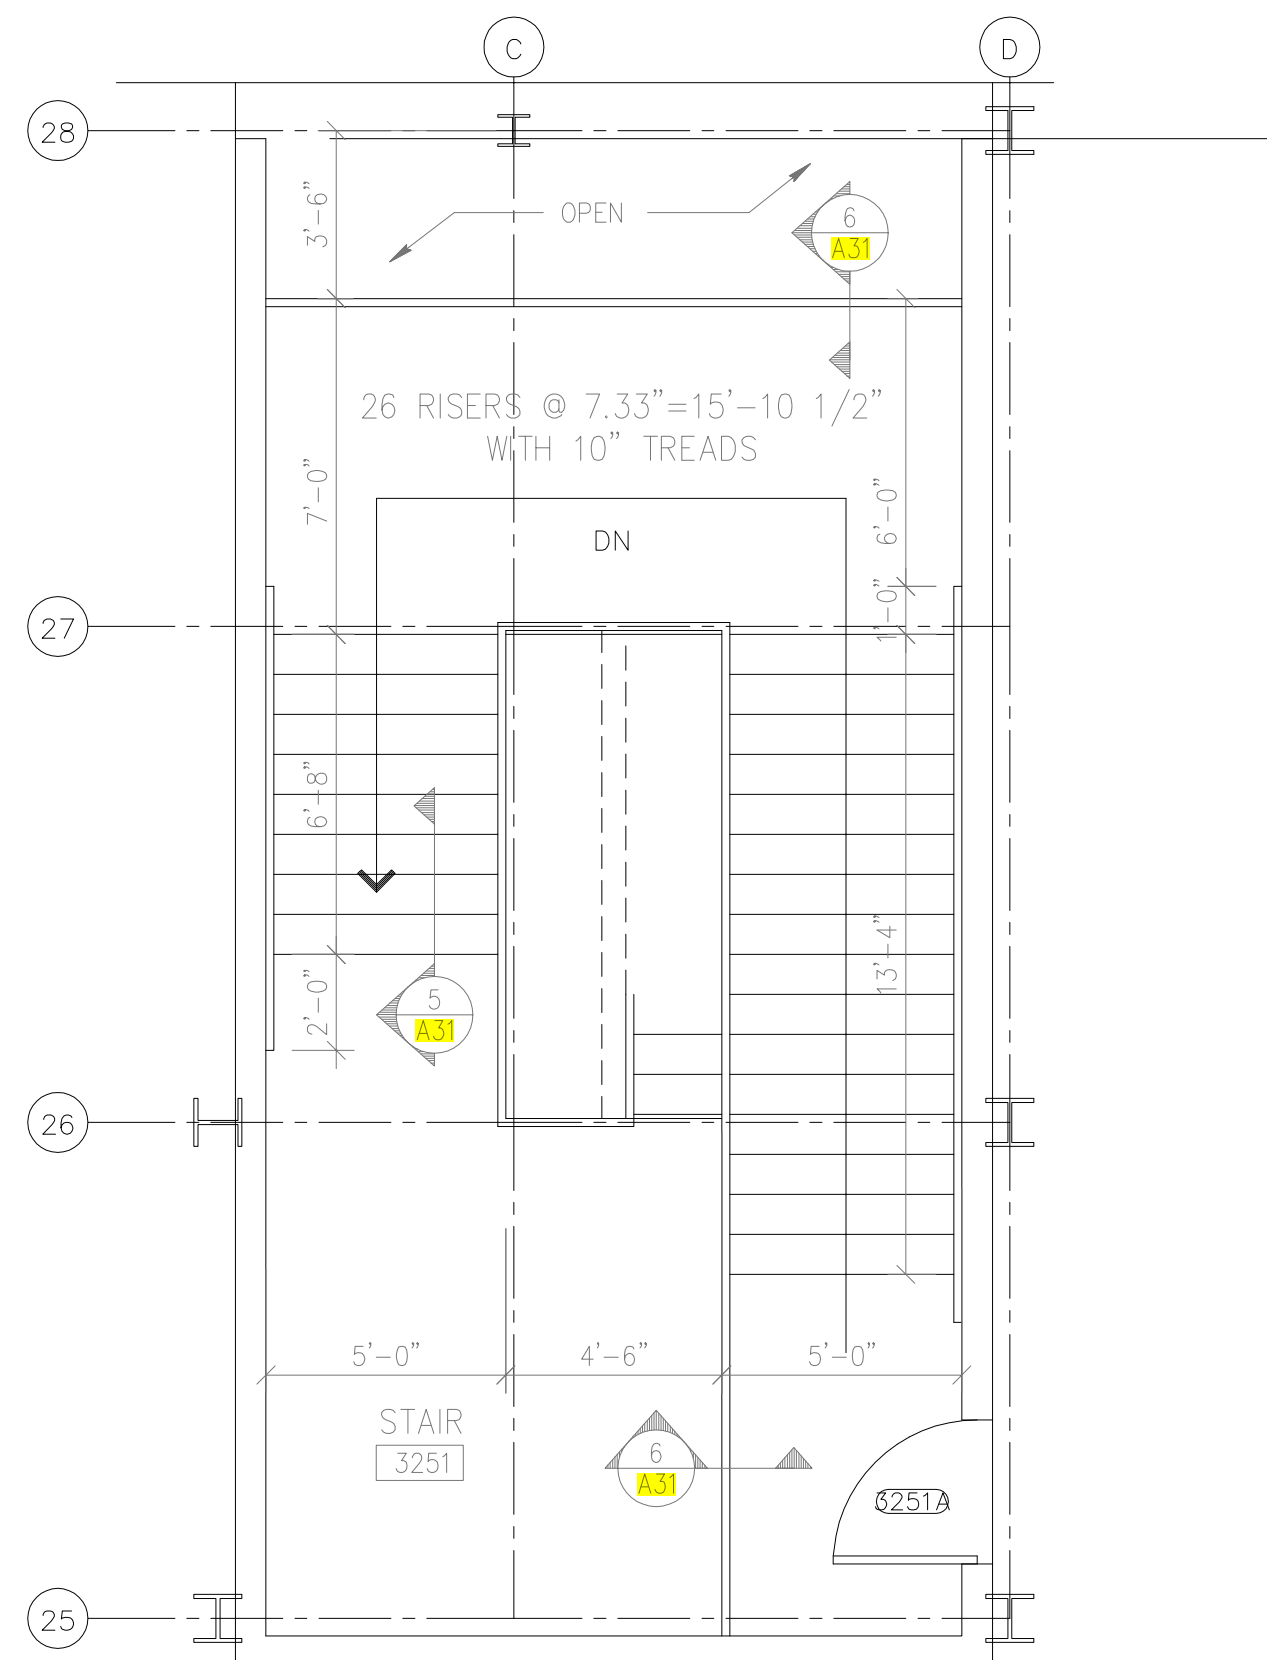


7 ENLARGED PLAN -- ATTIC FLOOR EAST STAIR (ROOM 3251)
A30 1/4" = 1'-0"

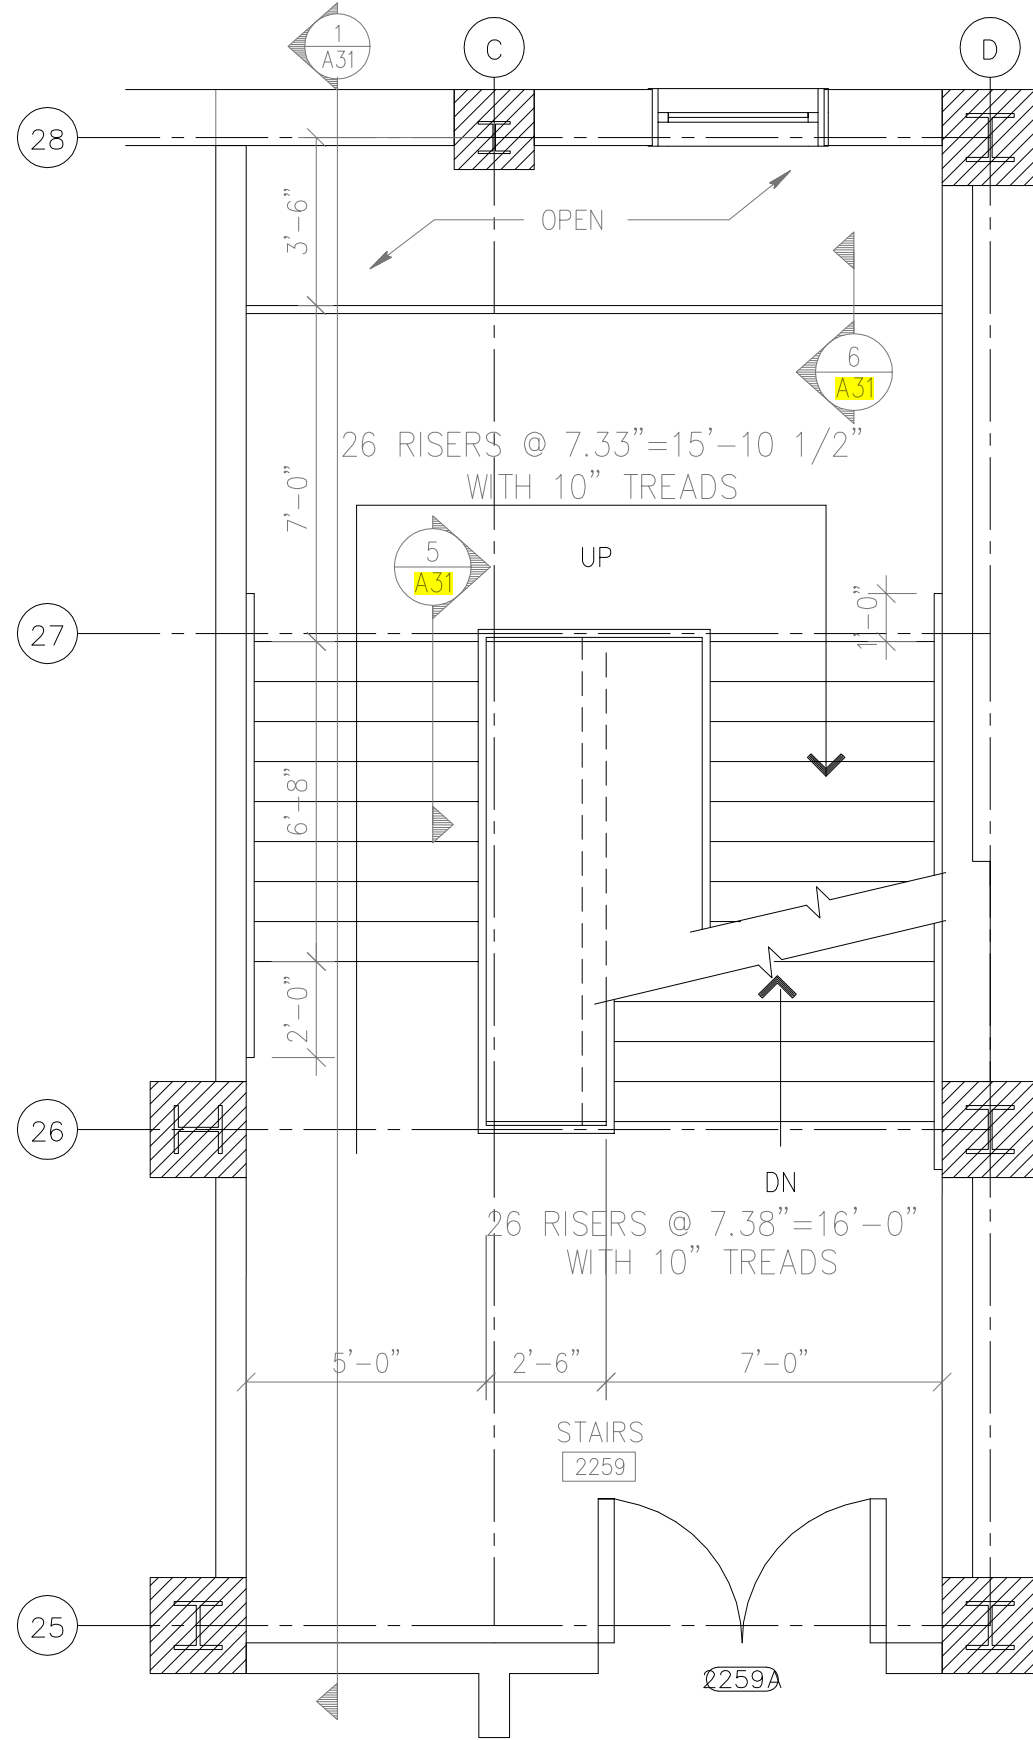


5 ENLARGED PLAN -- SECOND FLOOR EAST STAIR (ROOM 2259)
A30 1/4" = 1'-0"

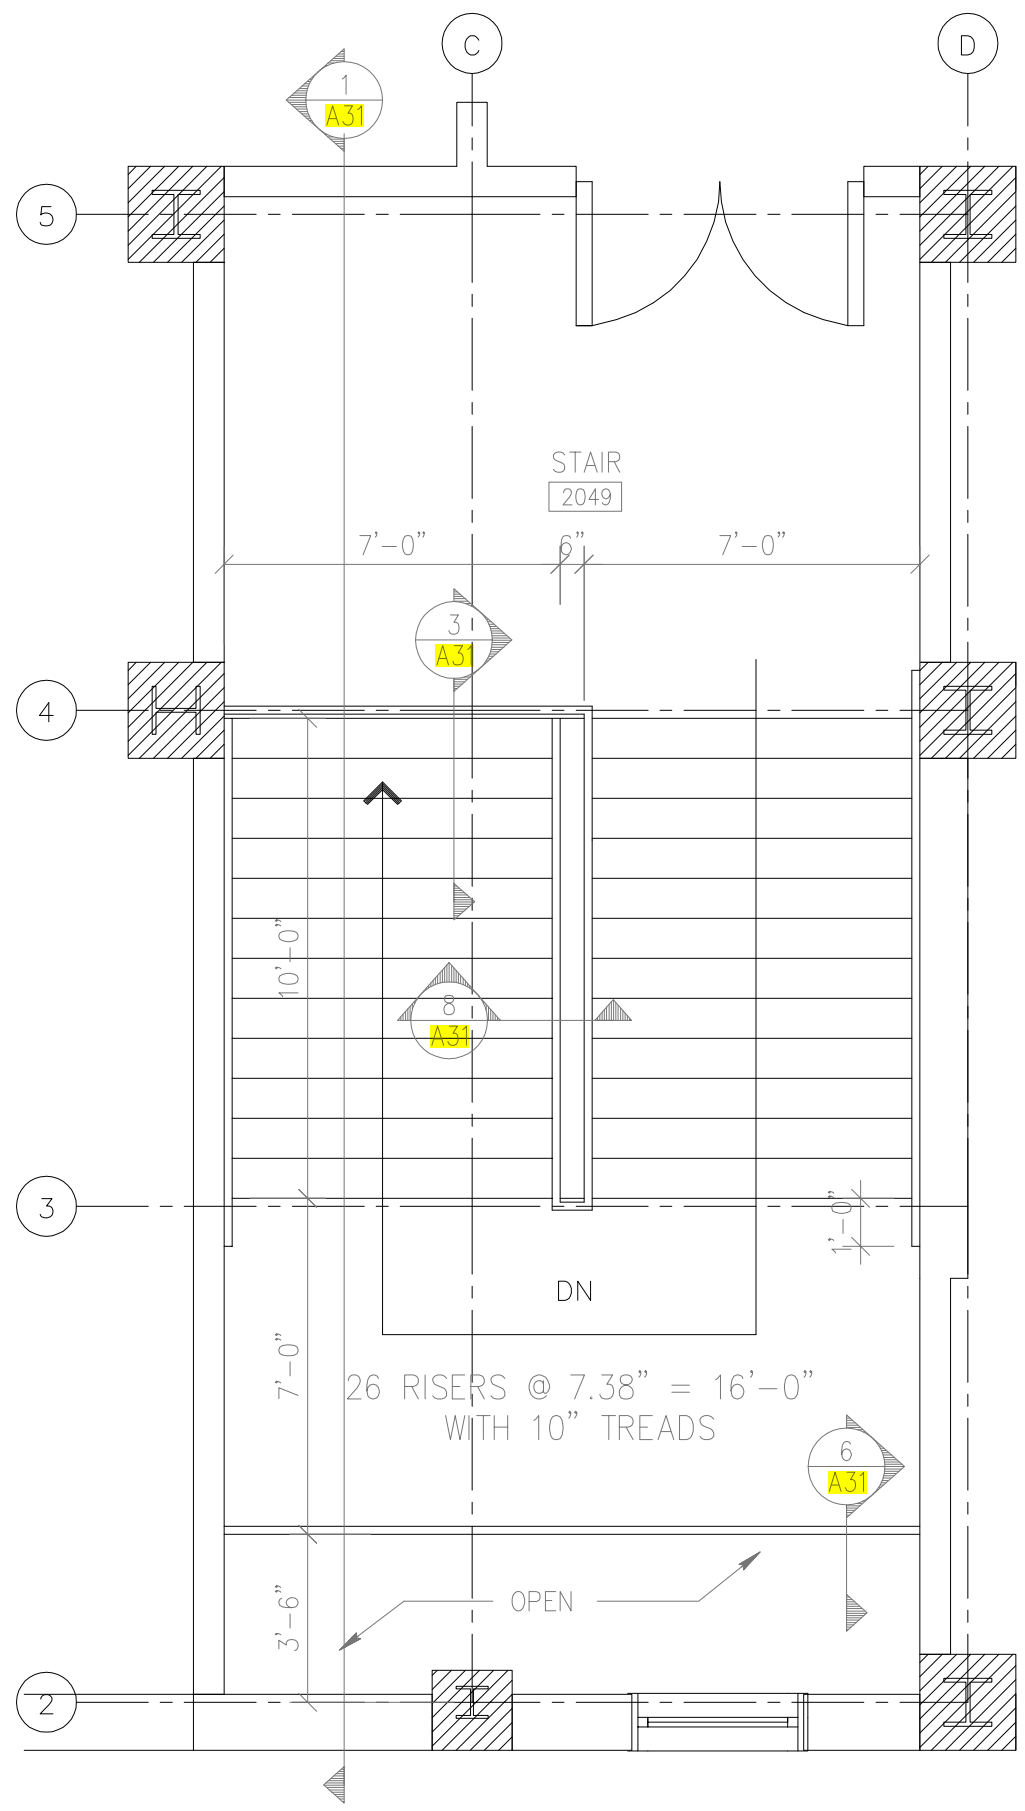


4 ENLARGED PLAN -- SECOND FLOOR WEST STAIR (ROOM 2049)
A30 1/4" = 1'-0"

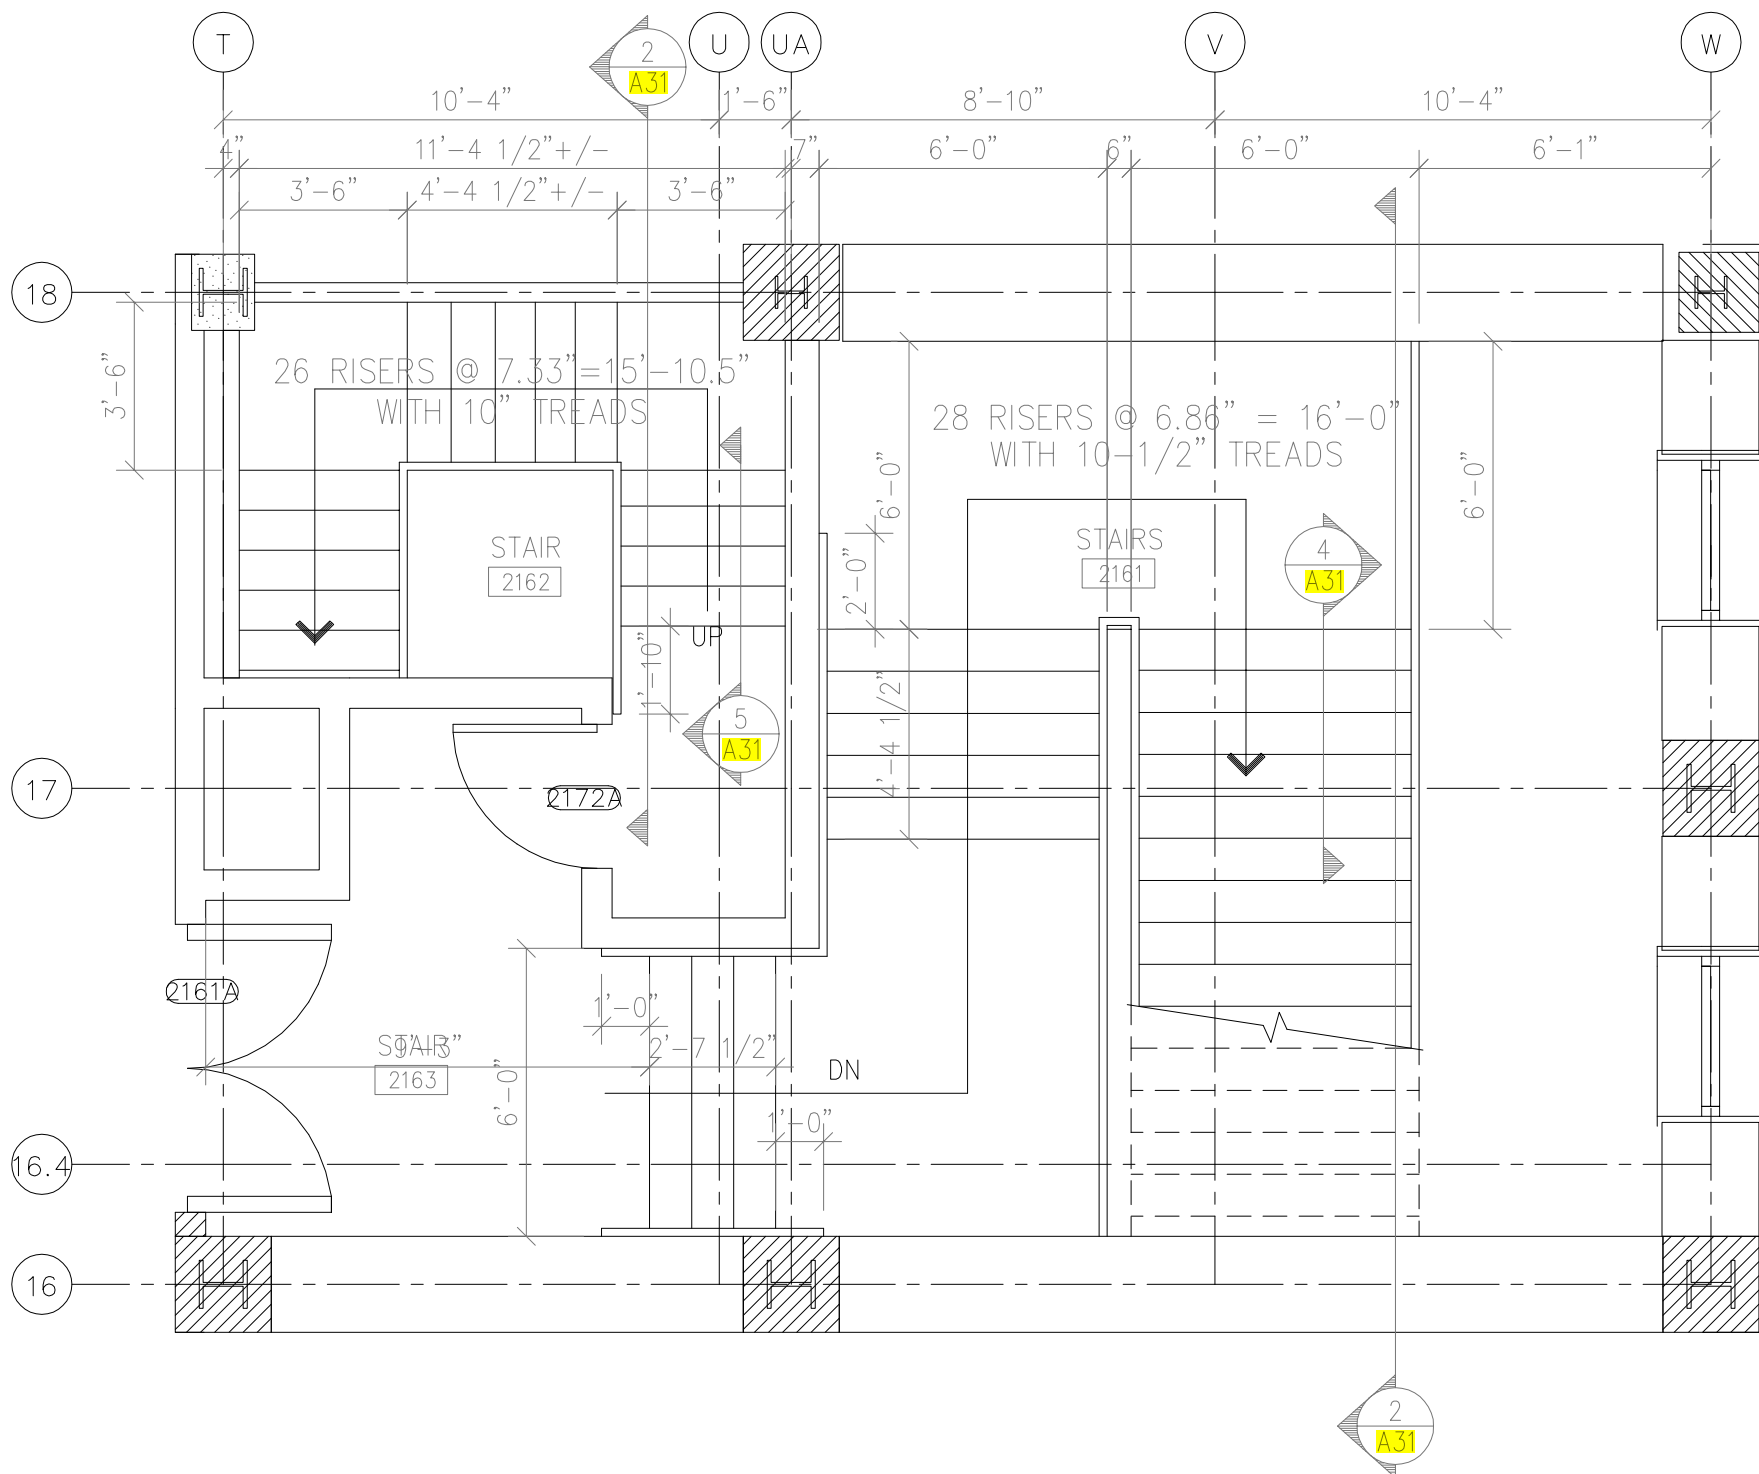


6 ENLARGED PLAN -- FIRST FLOOR MAIN STAIR (ROOM 2161)
A30 1/4" = 1'-0"

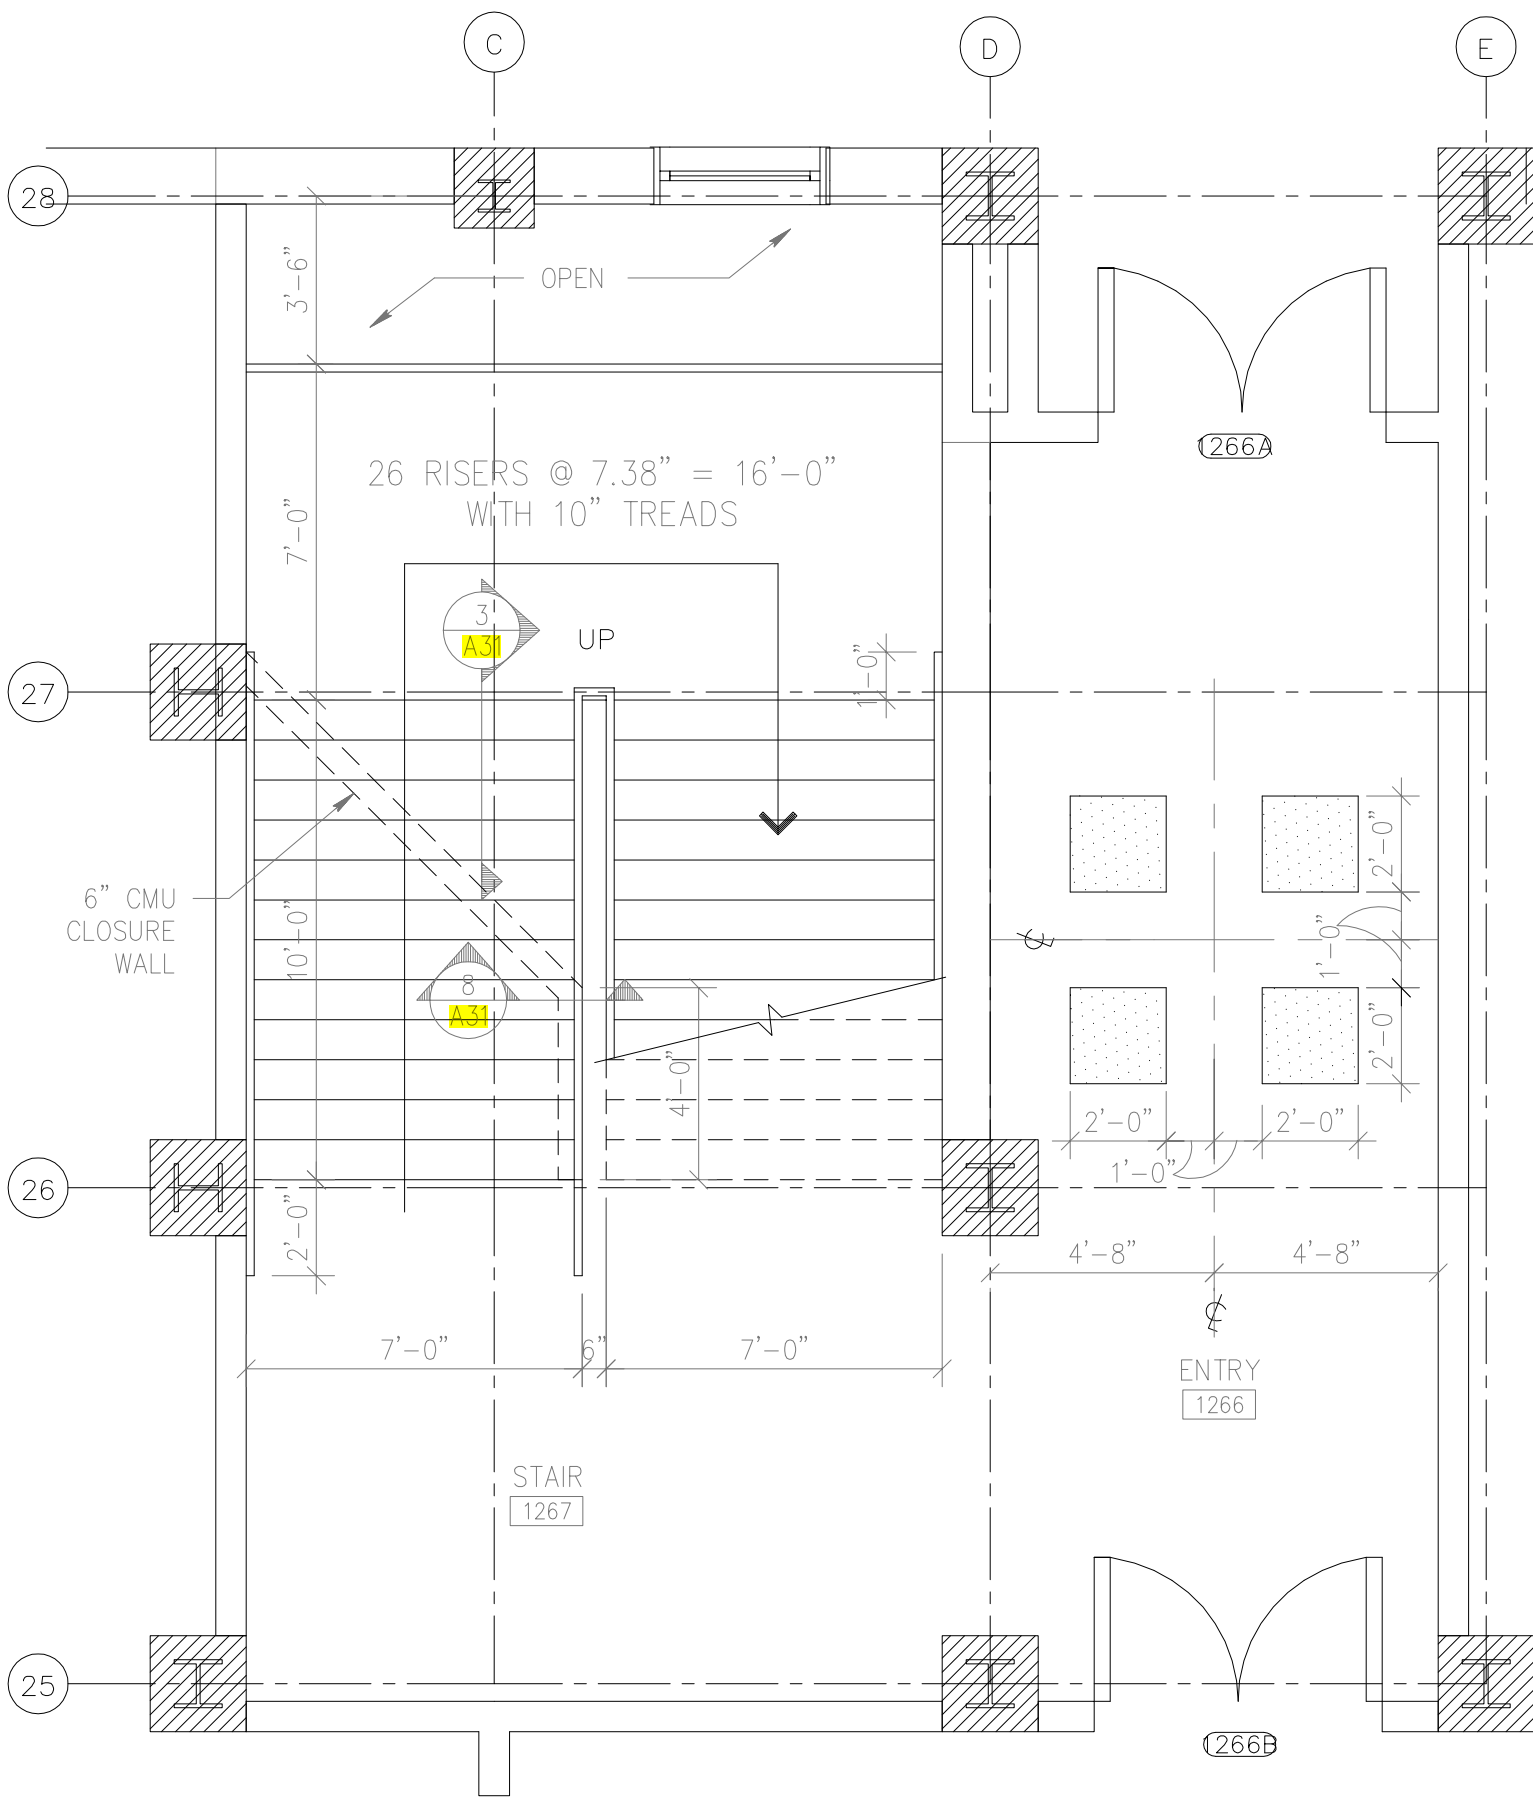

2 ENLARGED PLAN -- FIRST FLOOR EAST STAIR (ROOM 1267)
A30 1/4" = 1'-0"

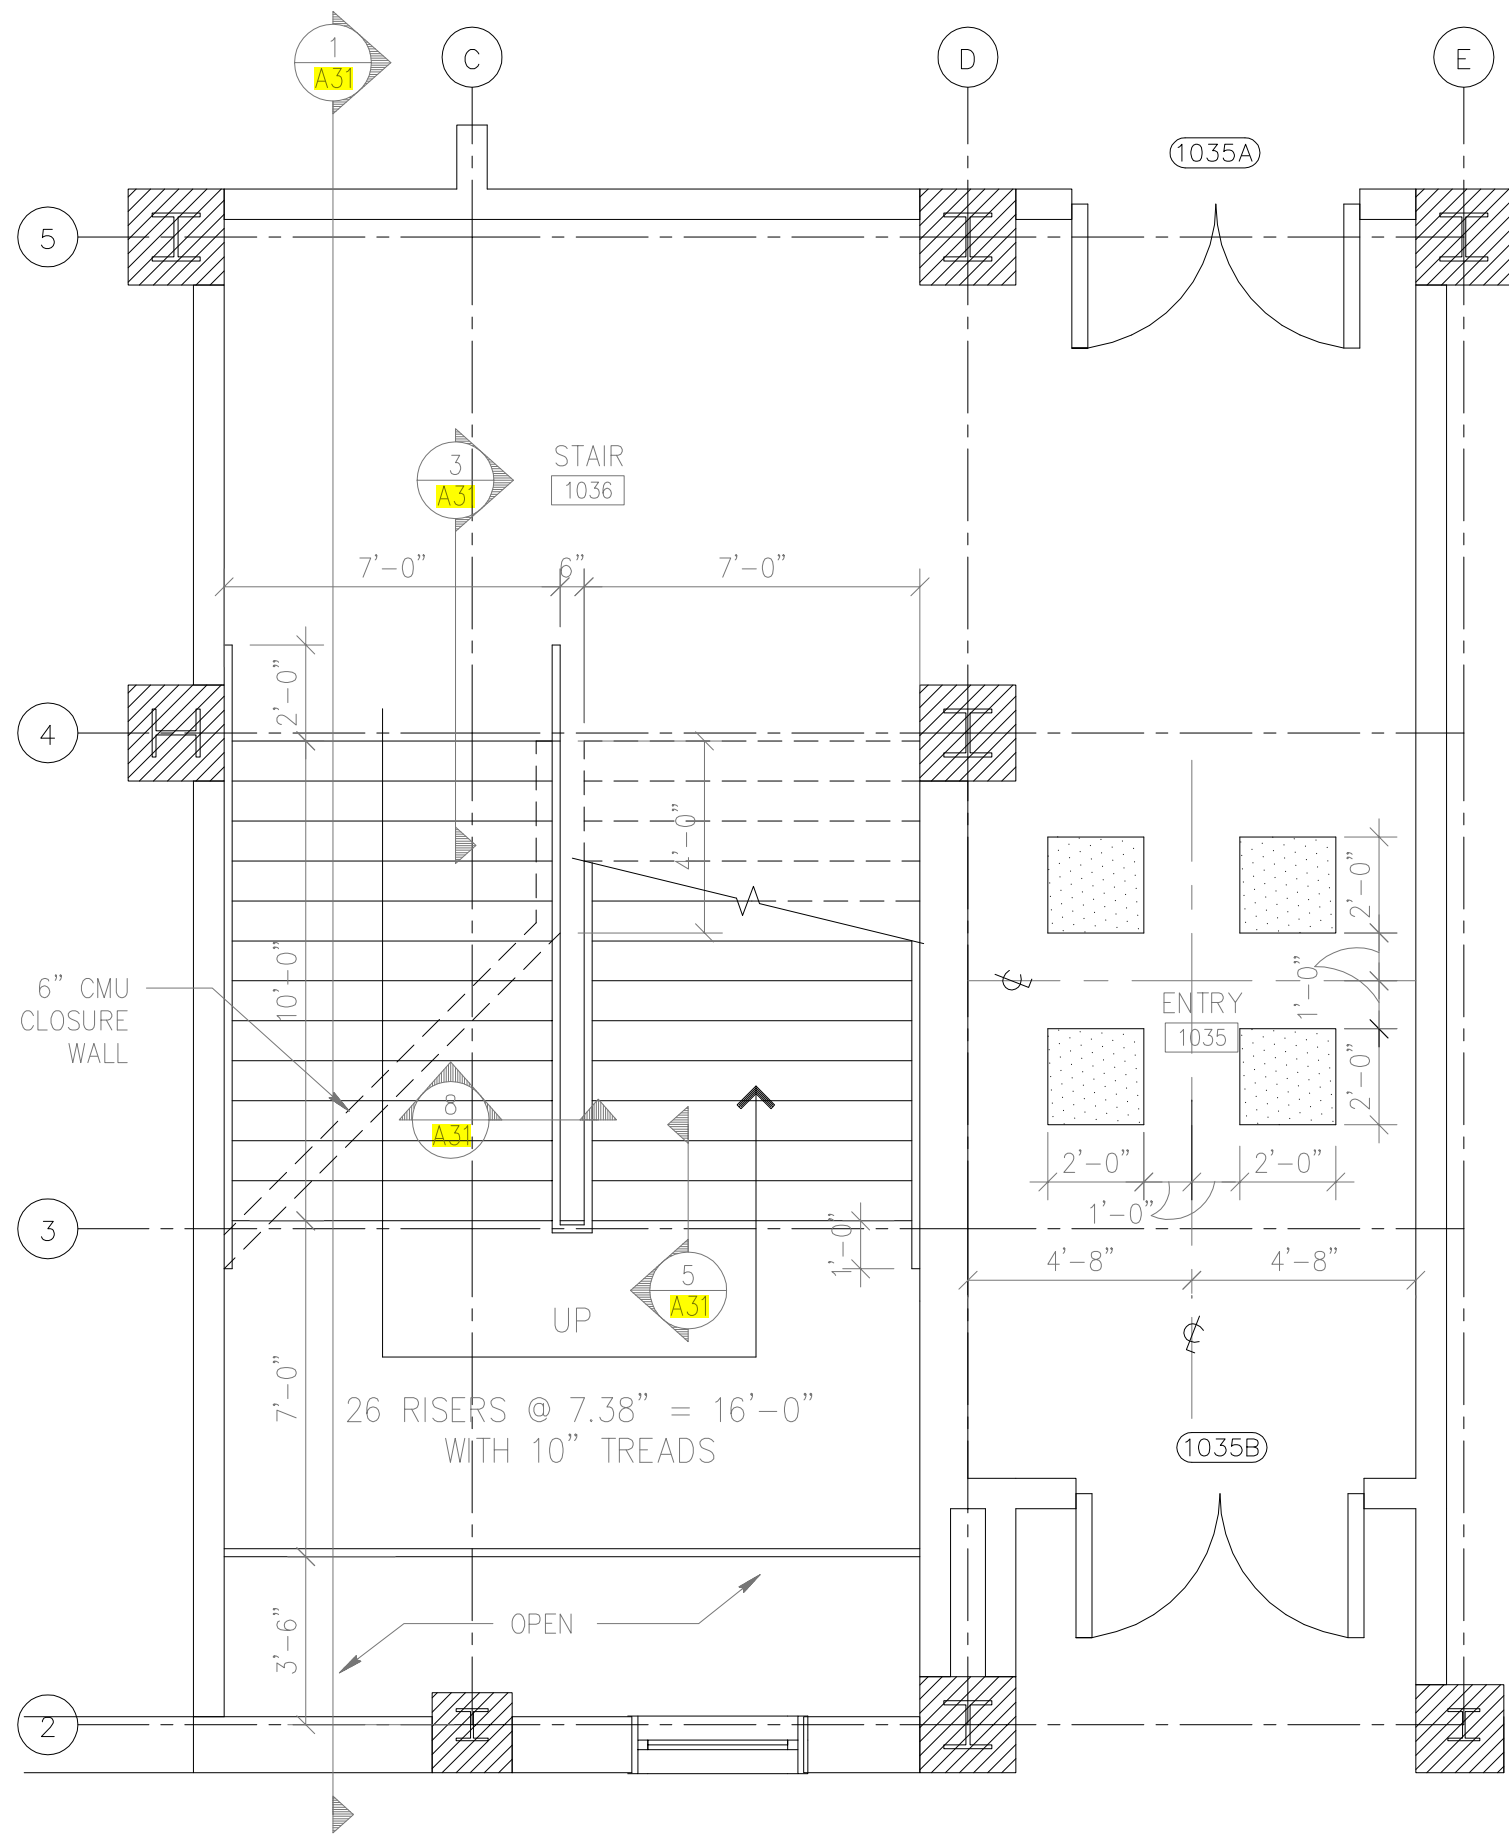

1 ENLARGED PLAN -- FIRST FLOOR WEST STAIR (ROOM 1036)
A30 1/4" = 1'-0"

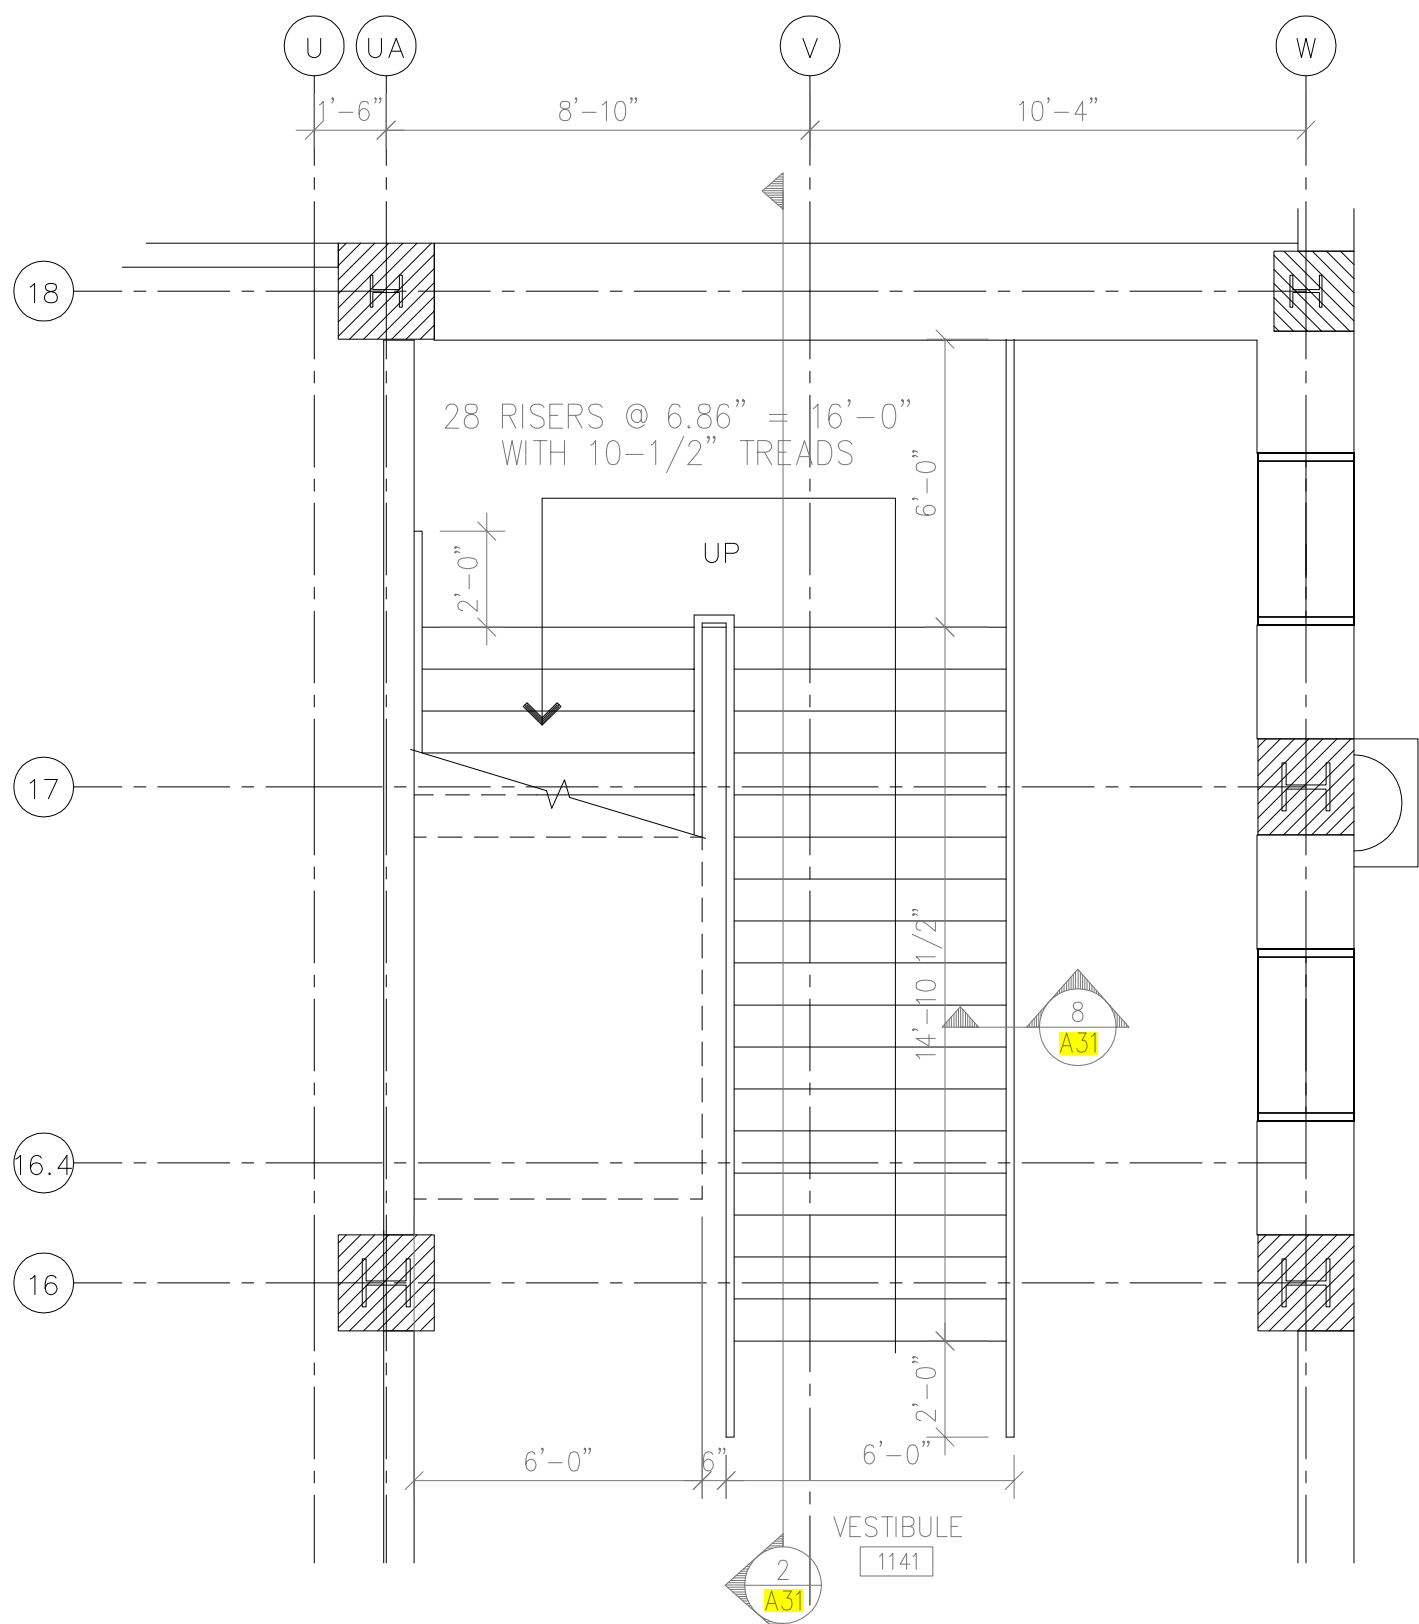

3 ENLARGED PLAN -- FIRST FLOOR MAIN STAIR (ROOM 1141)
A30 1/4" = 1'-0"