




P6
02
WATER
RISER
NO SCALE

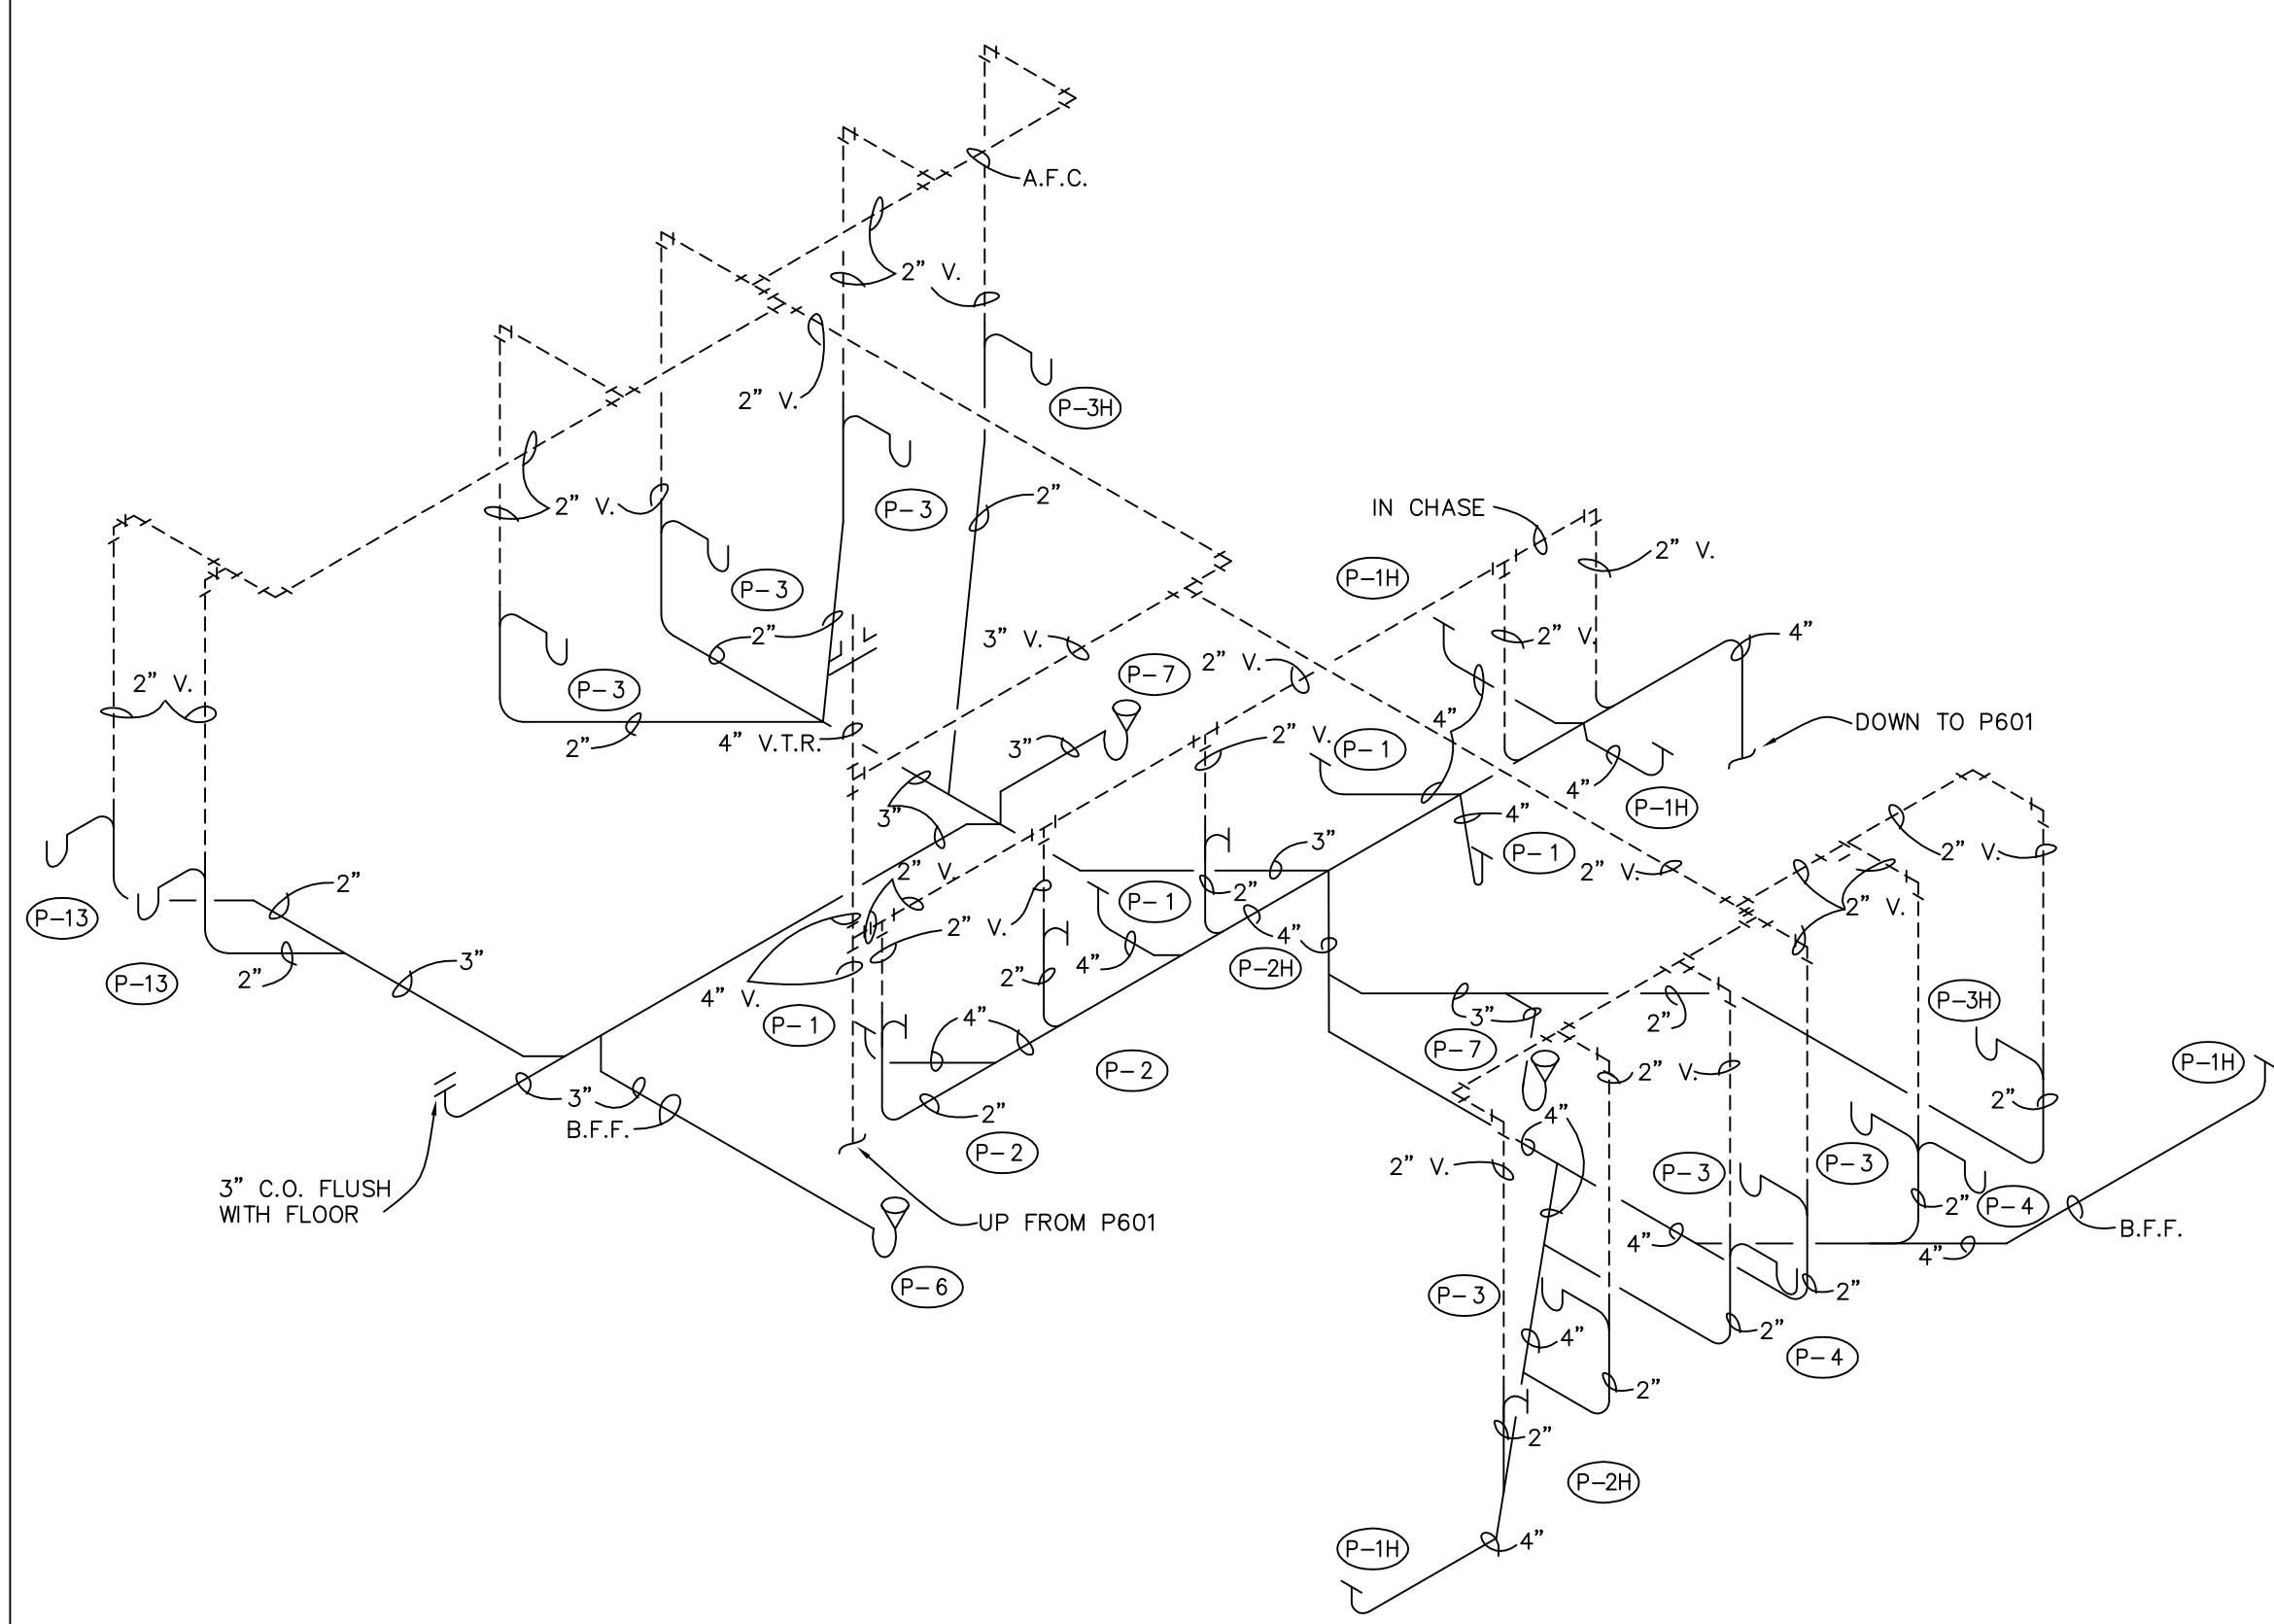


P6
02
WASTE
RISER
NO SCALE

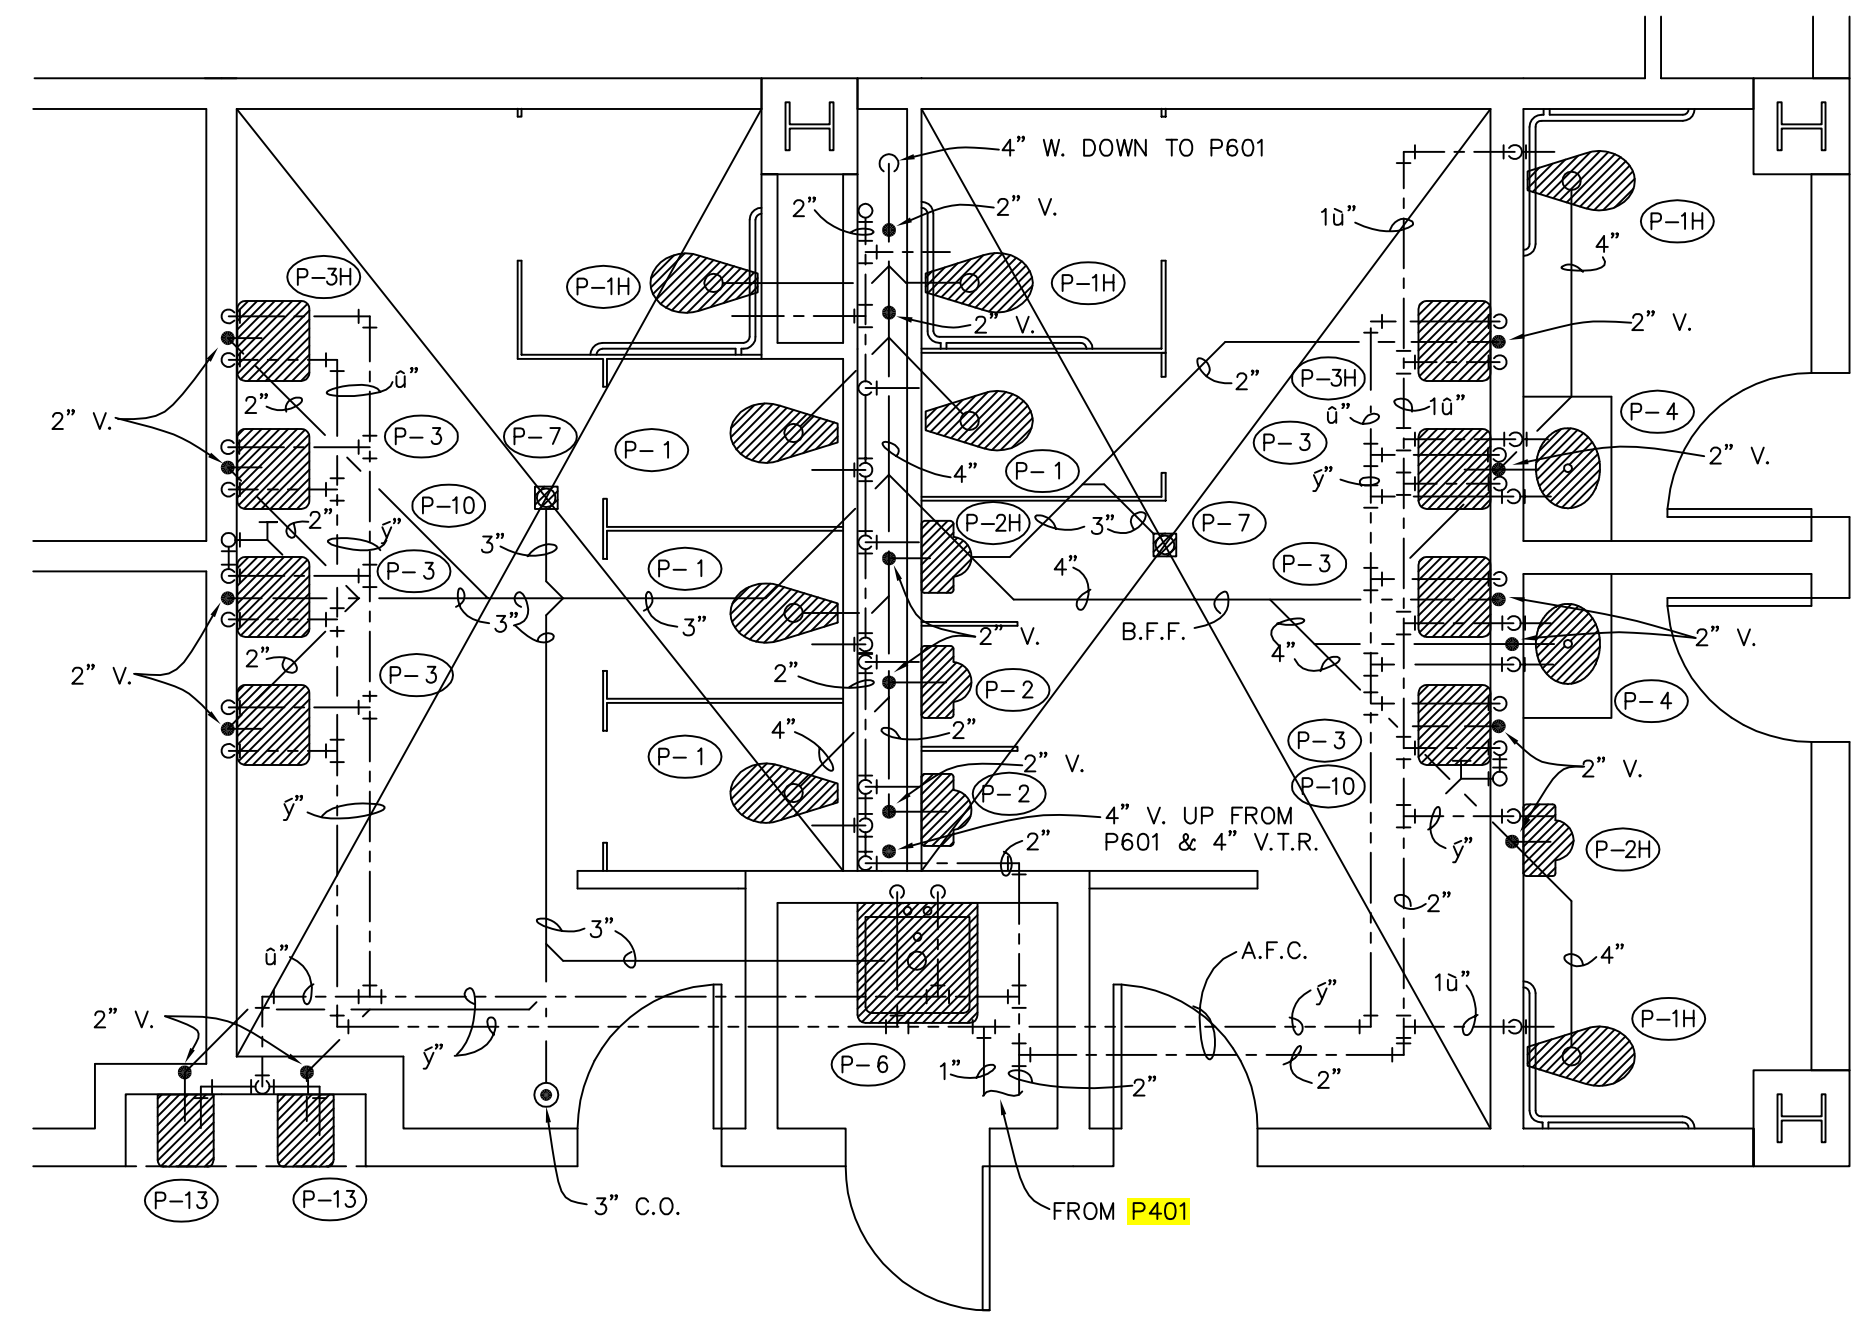


P6
02
TOILET
DETAIL
SCALE: 1/4" = 1'-0"

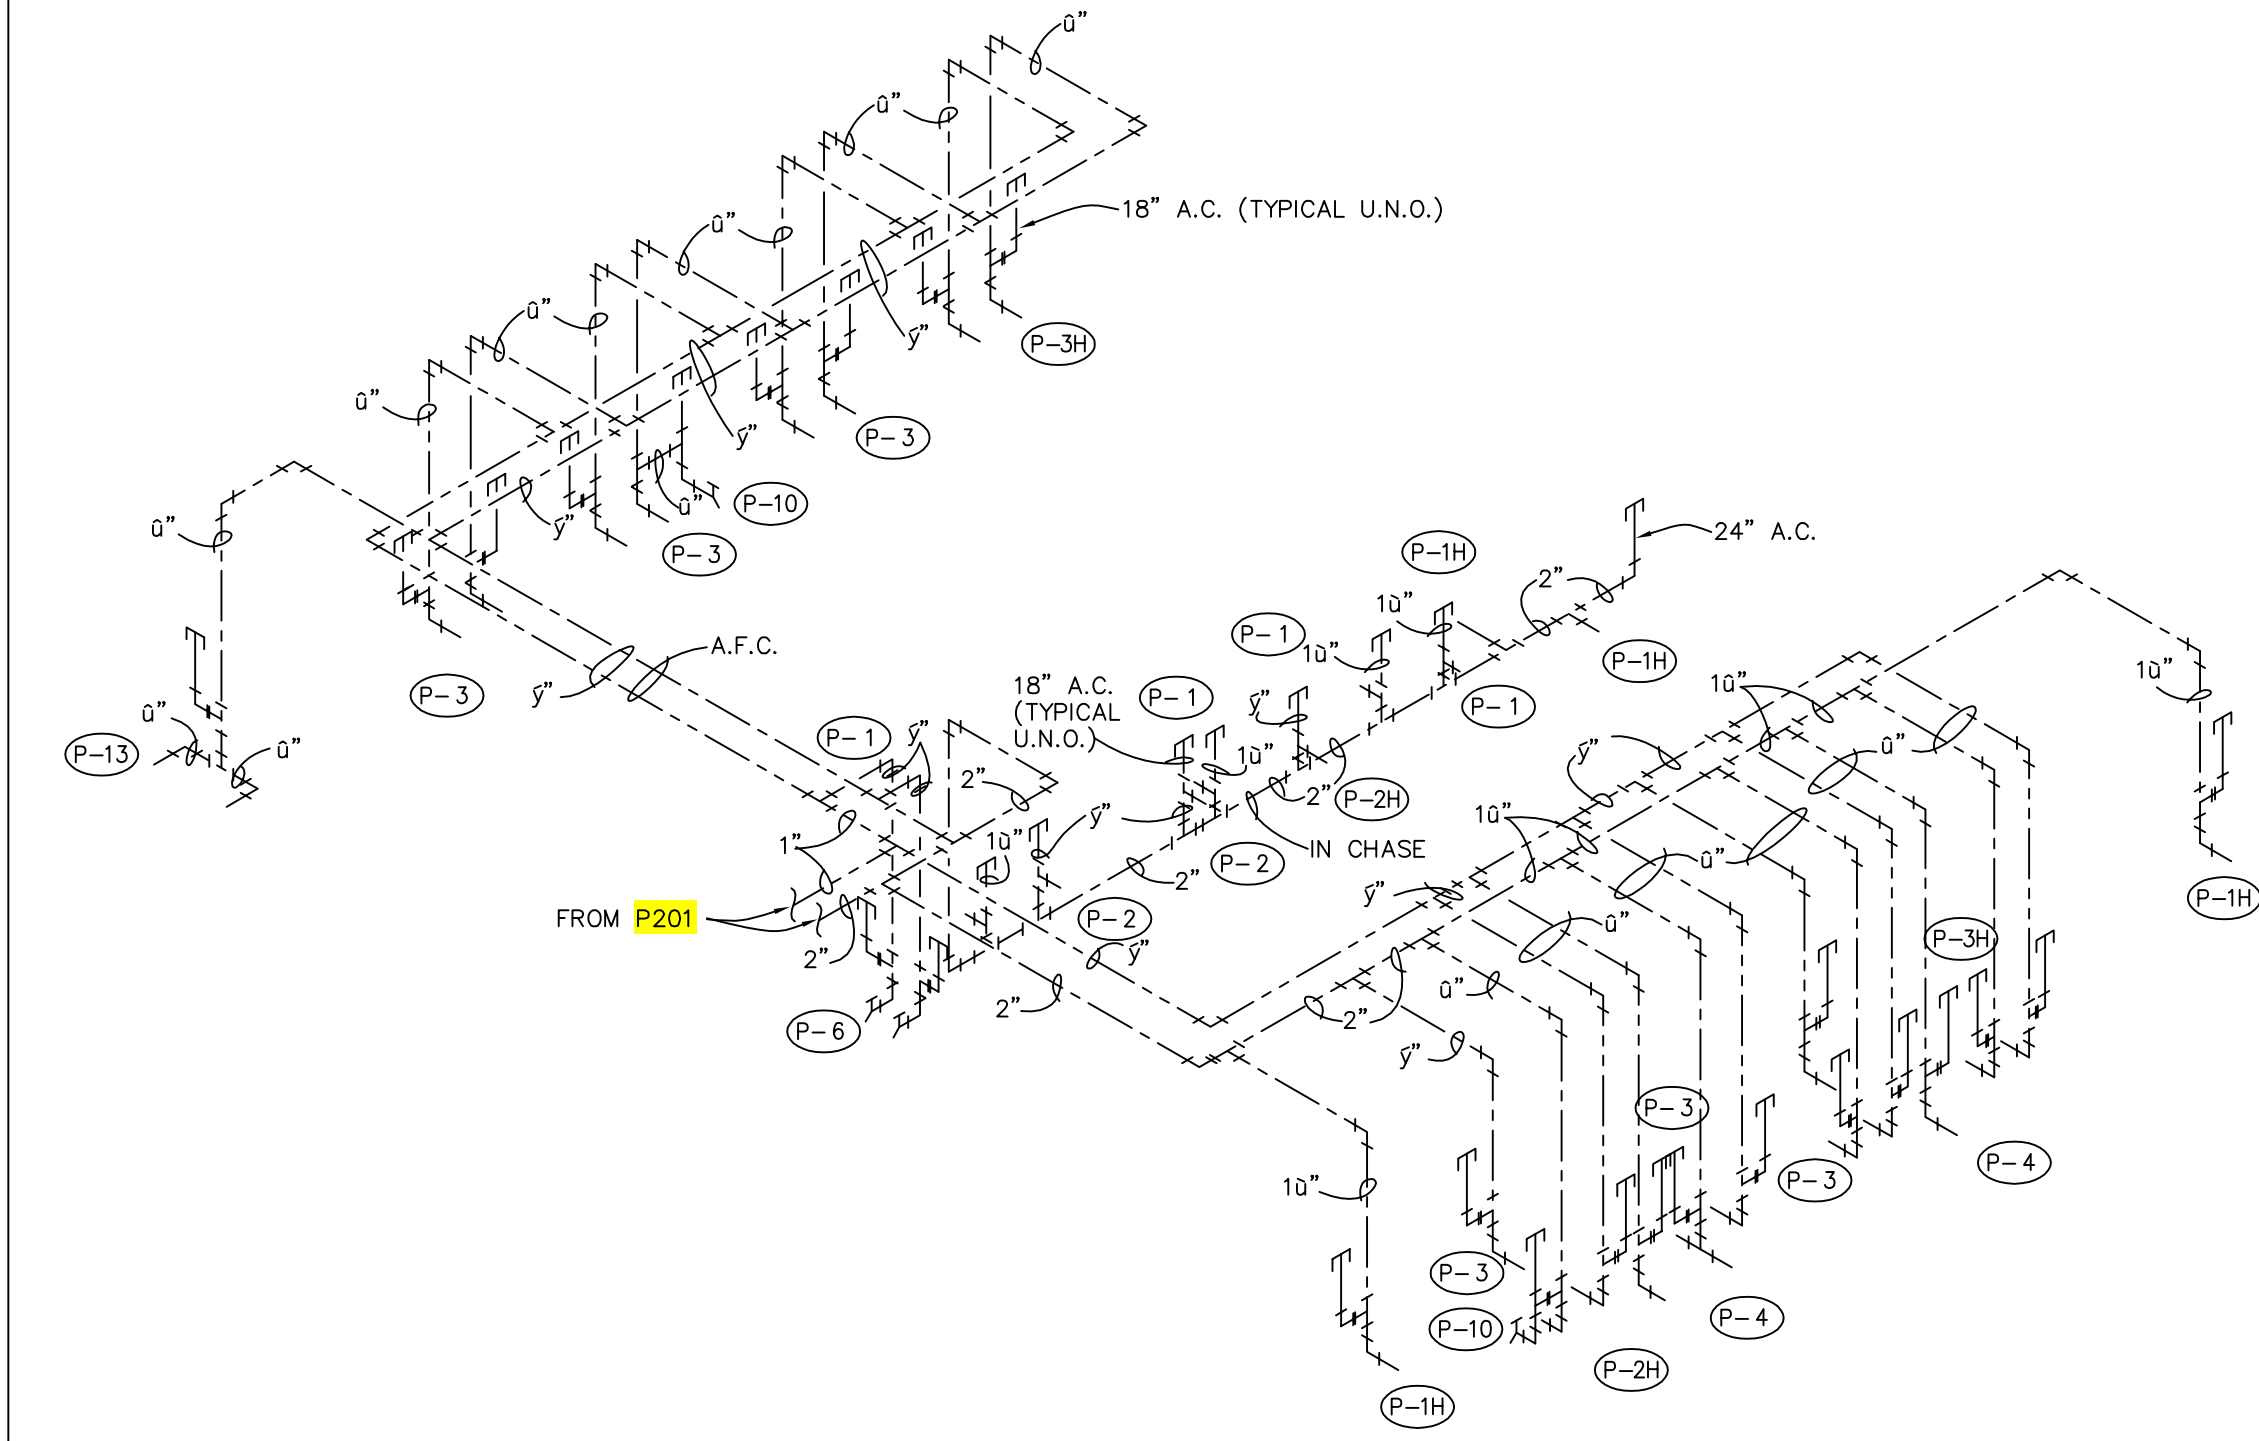


P6
01
WATER
RISER
NO SCALE

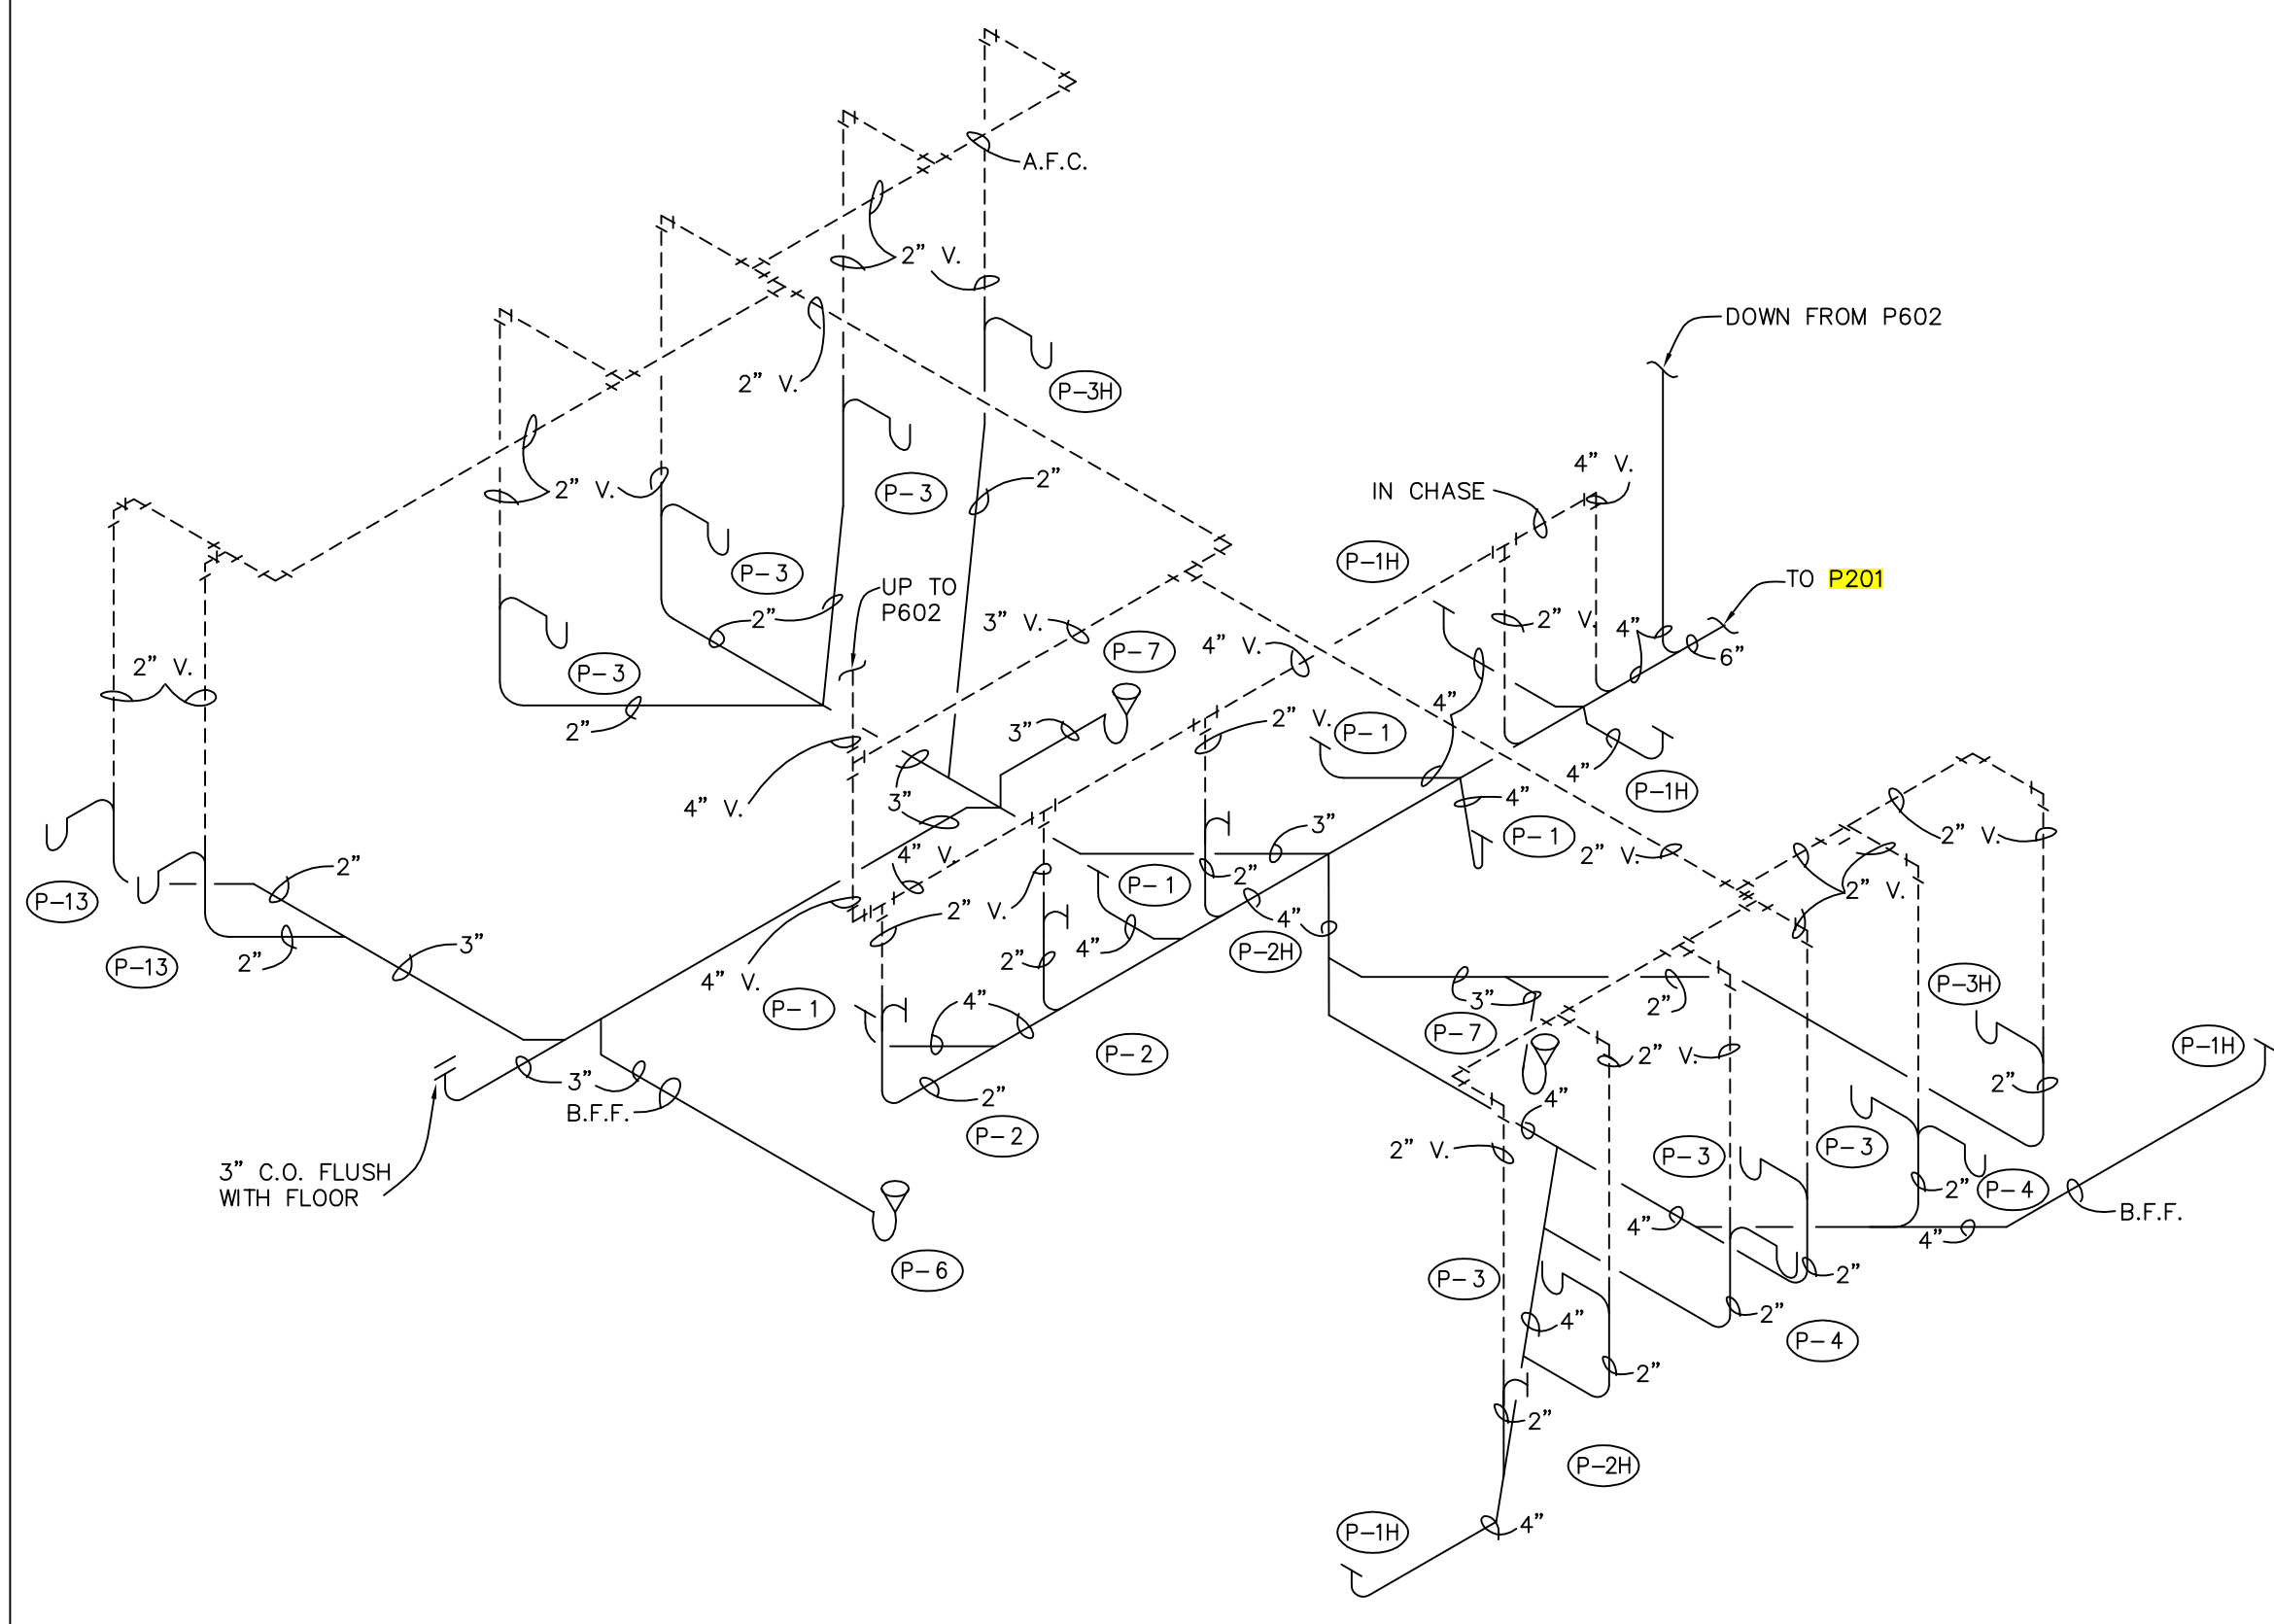

P6
01
WASTE
RISER
NO SCALE

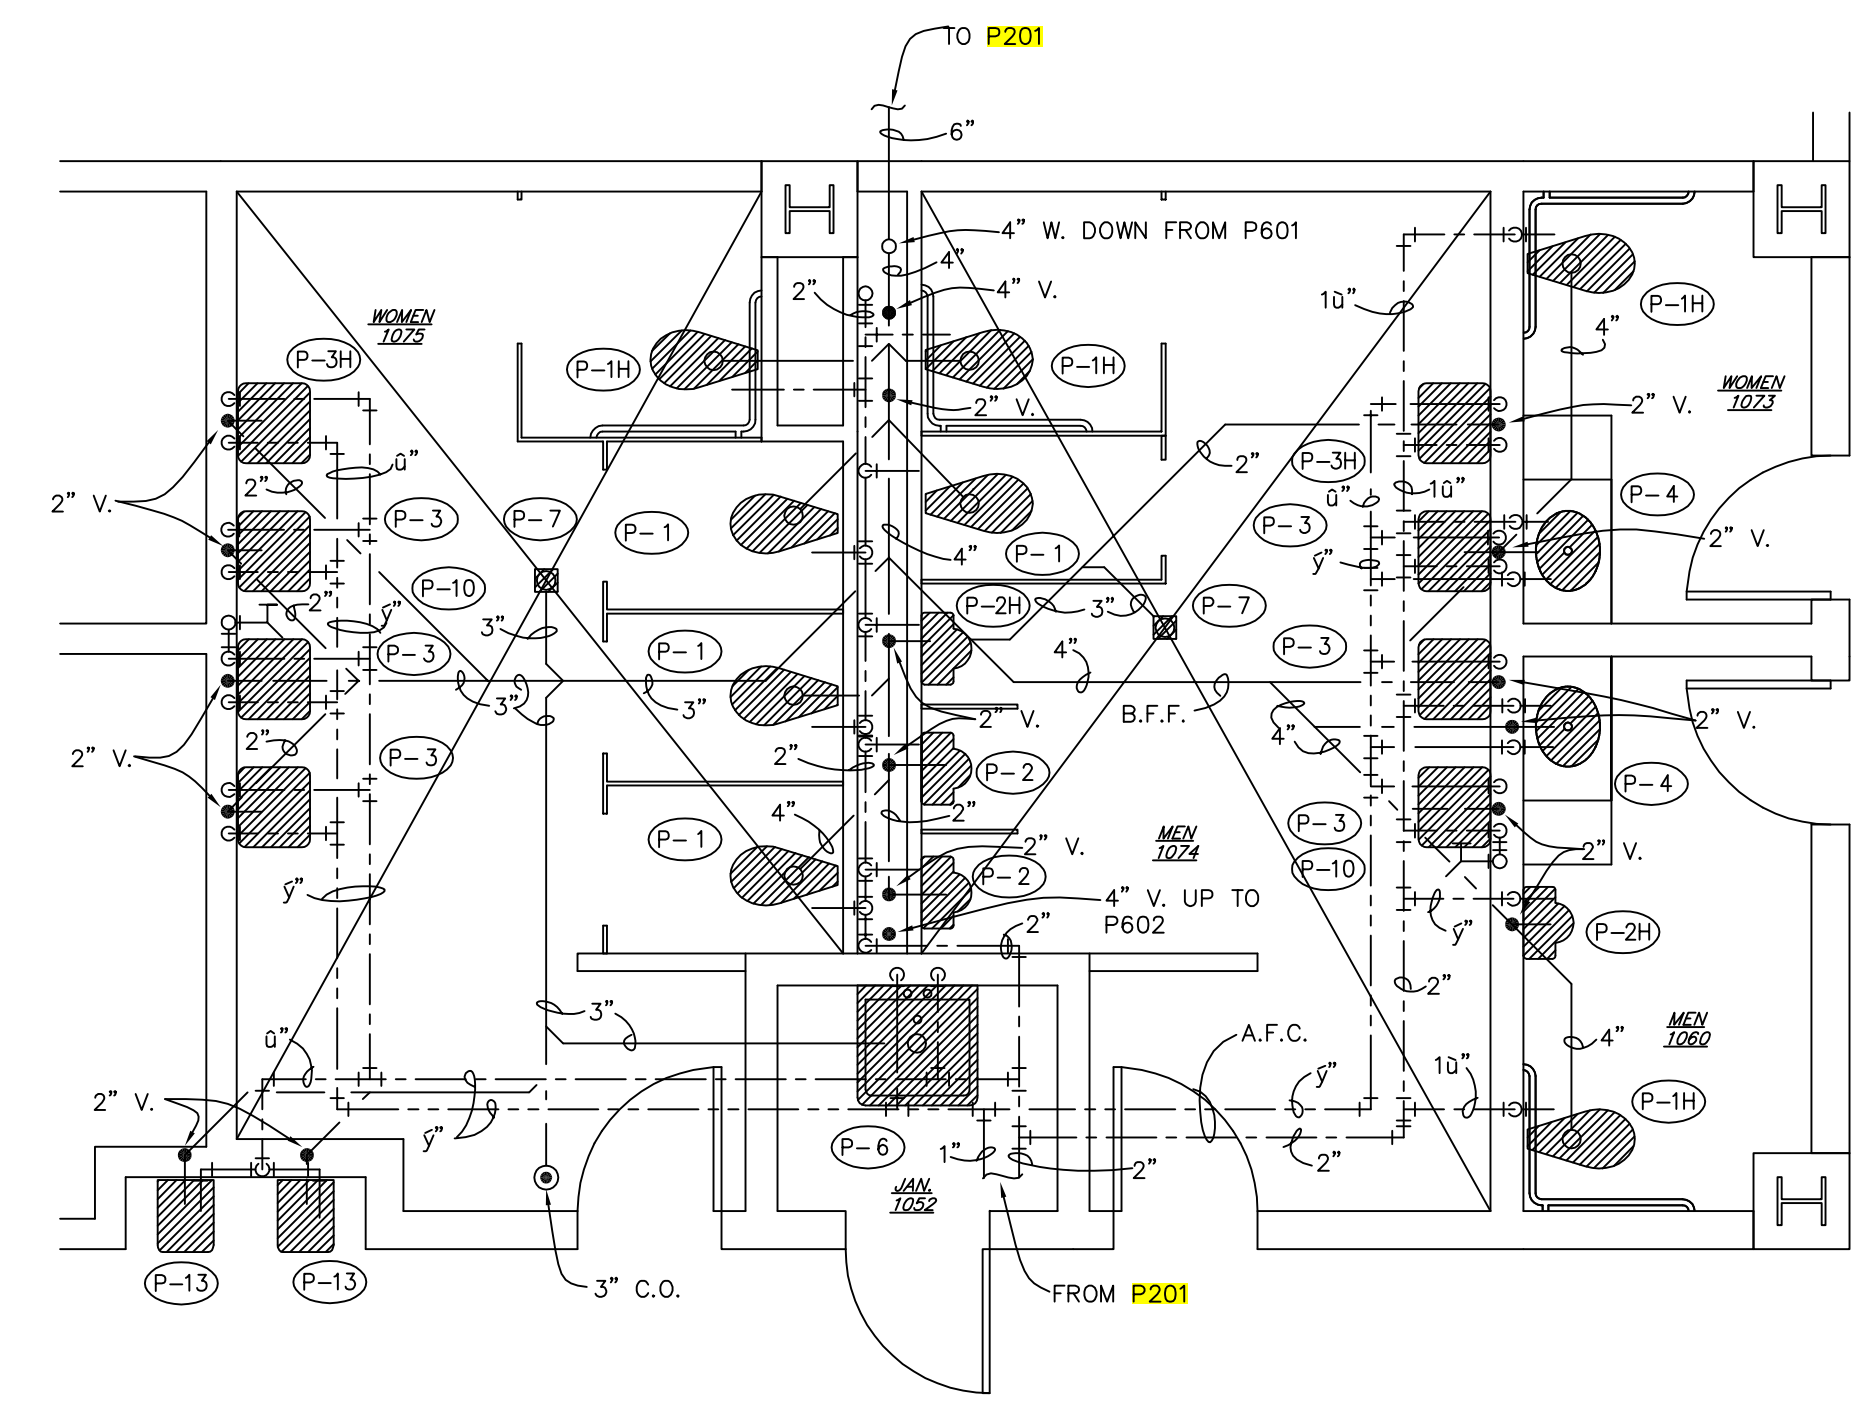

P6
01
TOILET
DETAIL
SCALE: 1/4" = 1'-0"

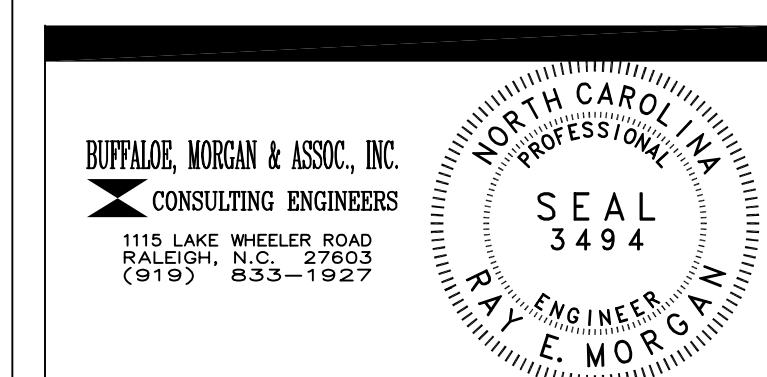

DRAWING REVISIONS:		
NO.	DATE:	REMARKS:

DATE: 16 MAY 1994
PROJECT#: 9305
DESIGNED BY: CRR
DRAWN BY: RDH II
CHECKED BY: WMP
CHECKED BY: REM

