



JEFFRIES AND FARIS  
ASSOCIATES  
ARCHITECTS + PLANNERS

SEA TOWERS, SUITE 201  
2002 EASTWOOD ROAD  
WILMINGTON, N.C. 28403


TEL: 910.256.6633  
FAX: 910.256.9088

SCIENCE BUILDING  
UNIVERSITY OF NORTH CAROLINA AT WILMINGTON  
CODE 49388 ITEM 301 ID#6089280301A


SHEET TITLE:

FLOOR/DIRECTION  
SHEET CONTENTS


SHEET NO.:  
P7  
OF 7

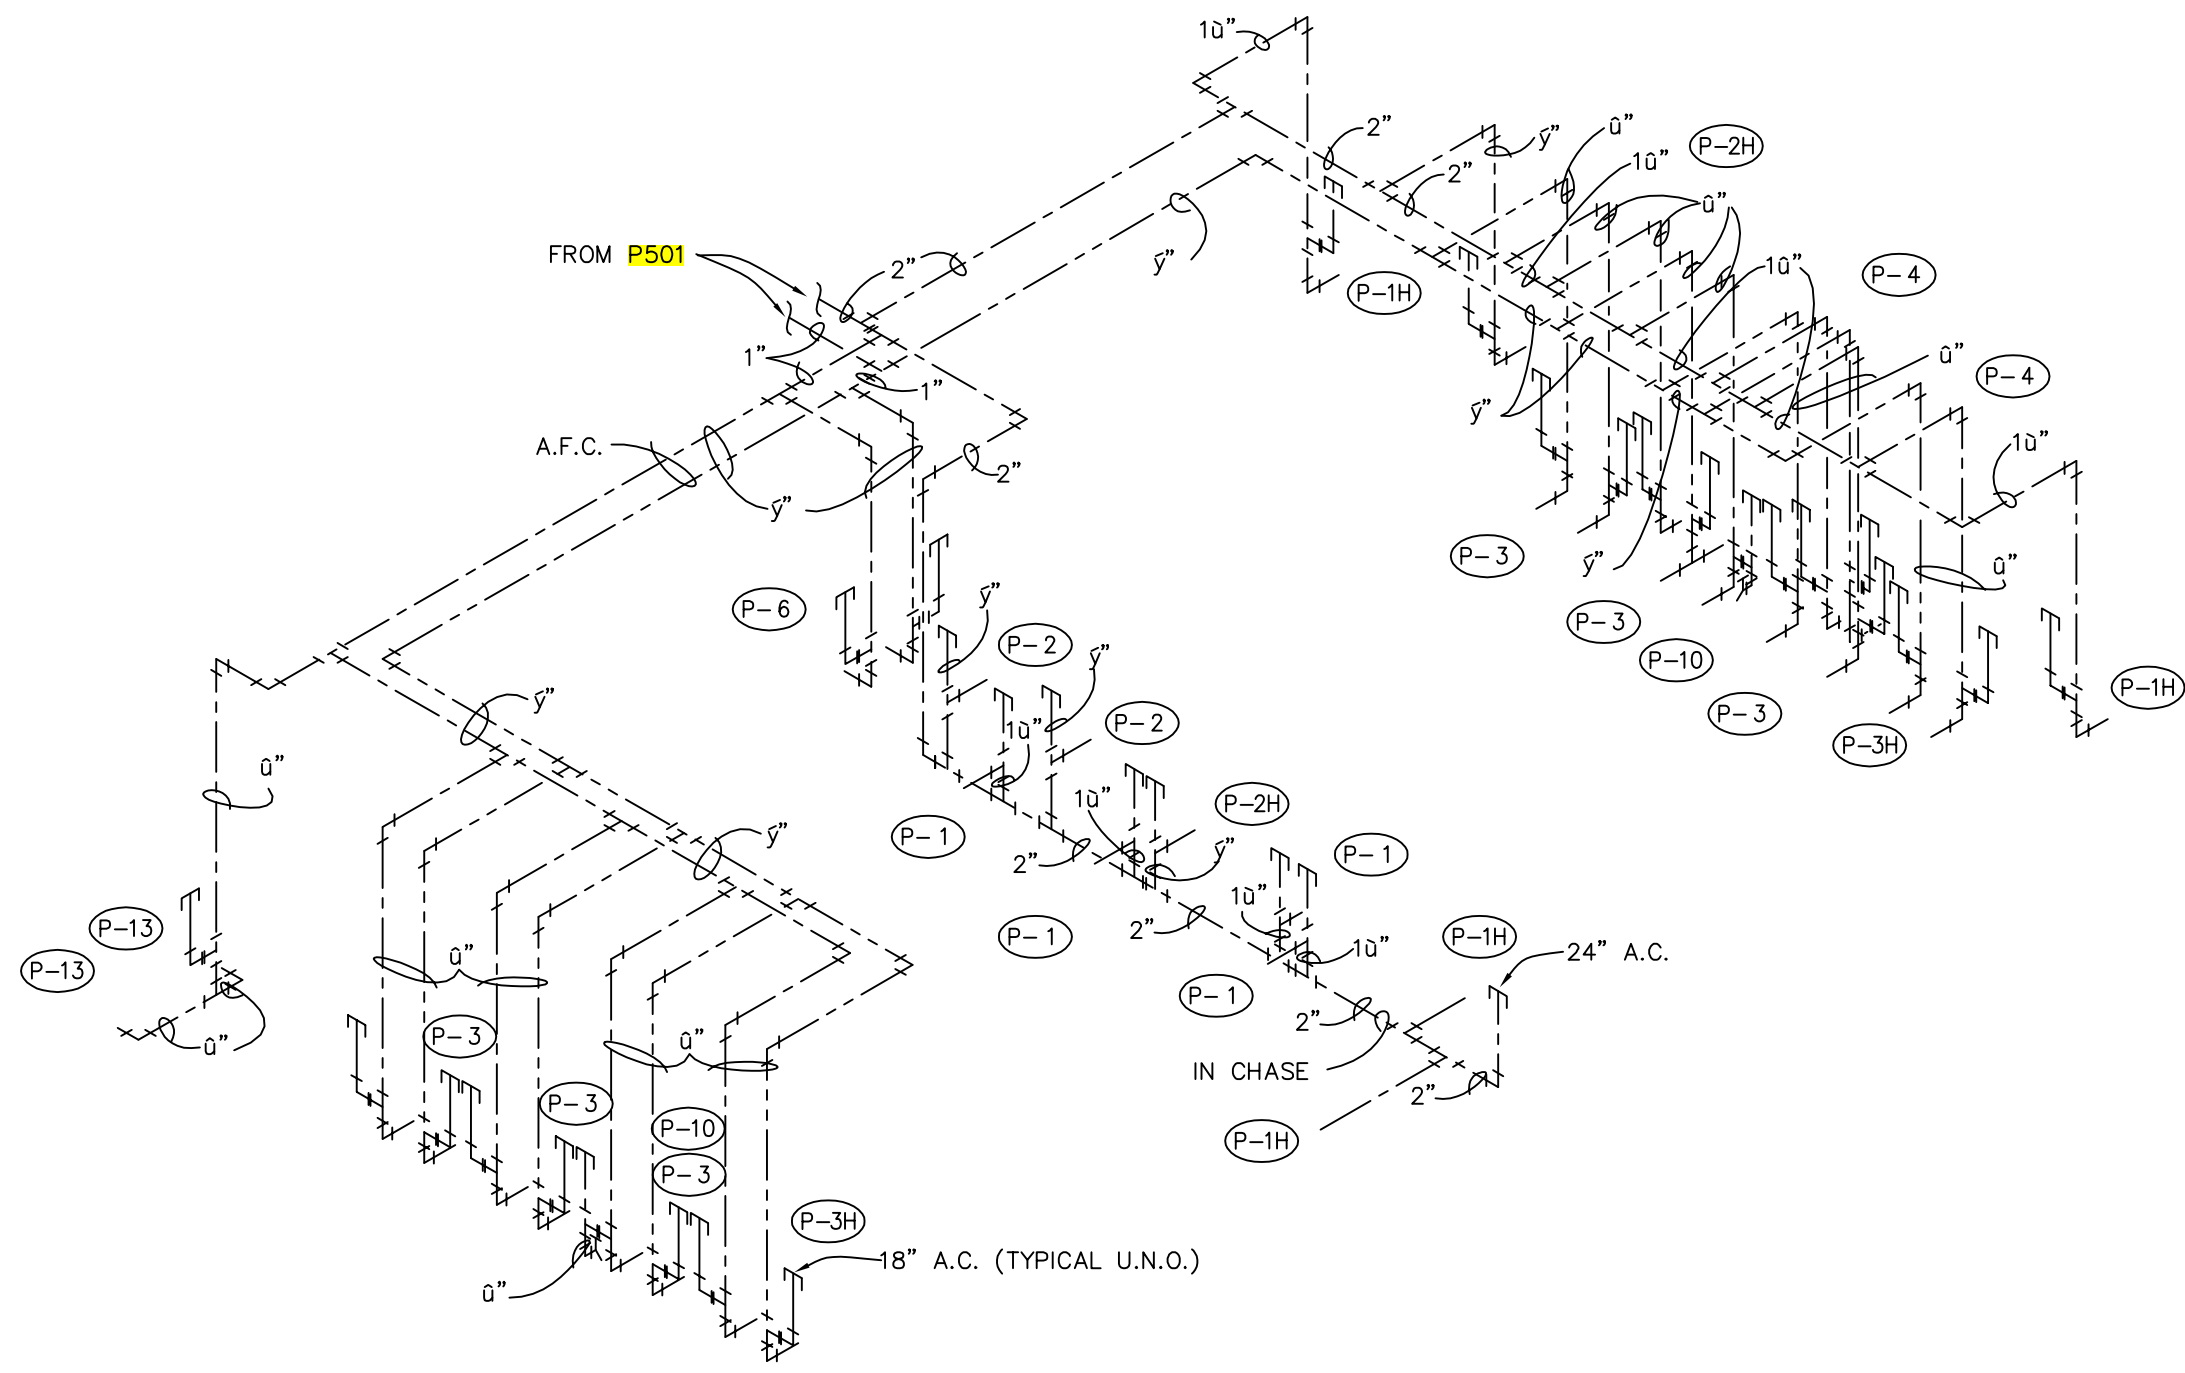


P7  
02  
WATER  
RISER  
NO SCALE

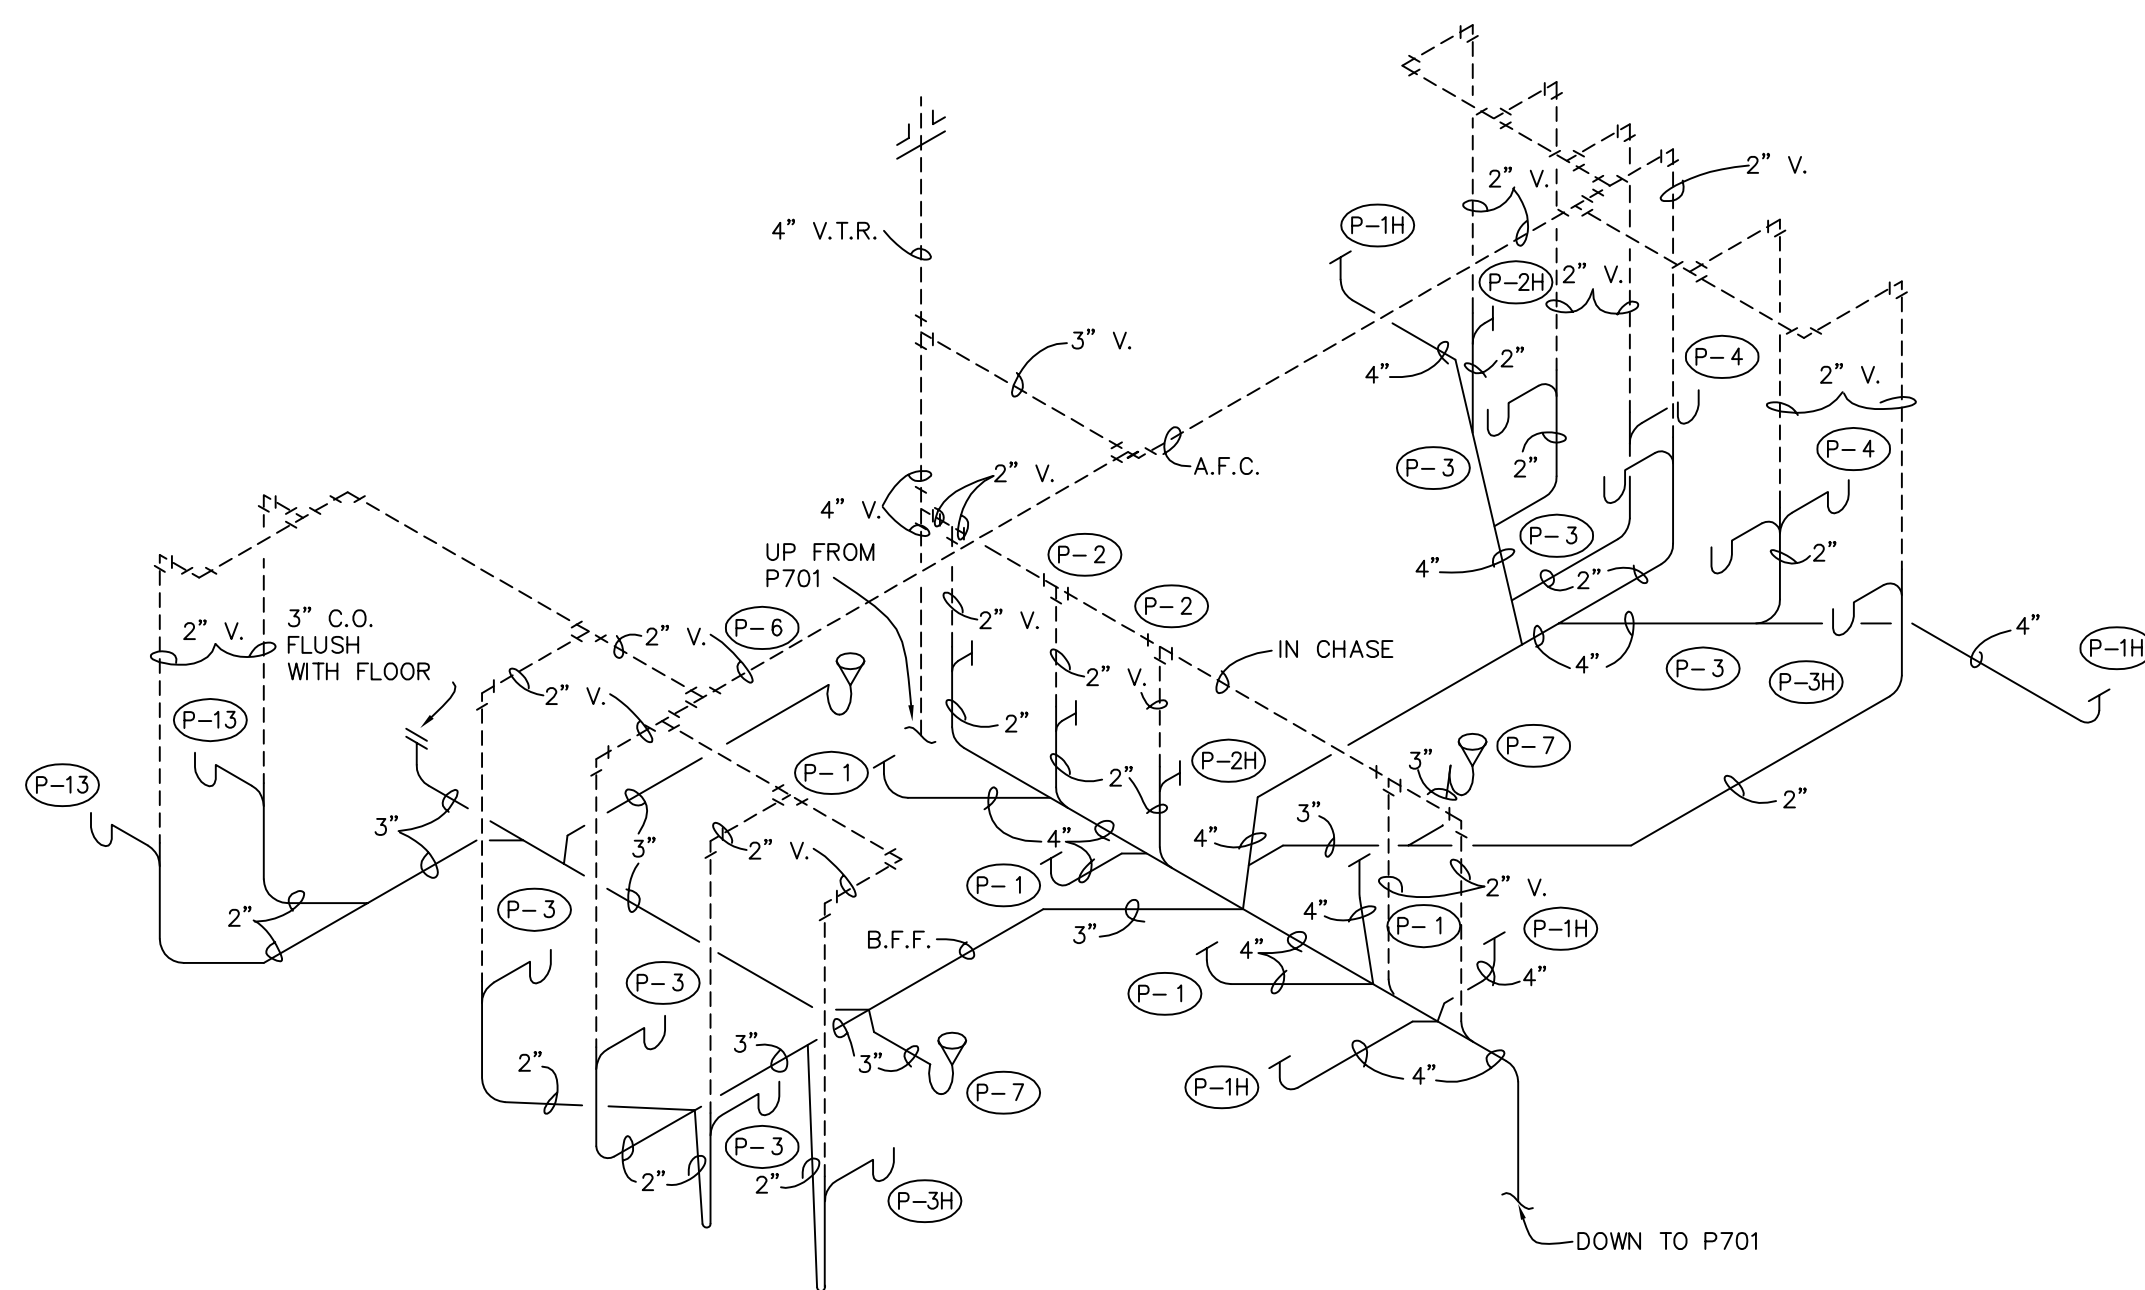


P7  
02  
WASTE  
RISER  
NO SCALE

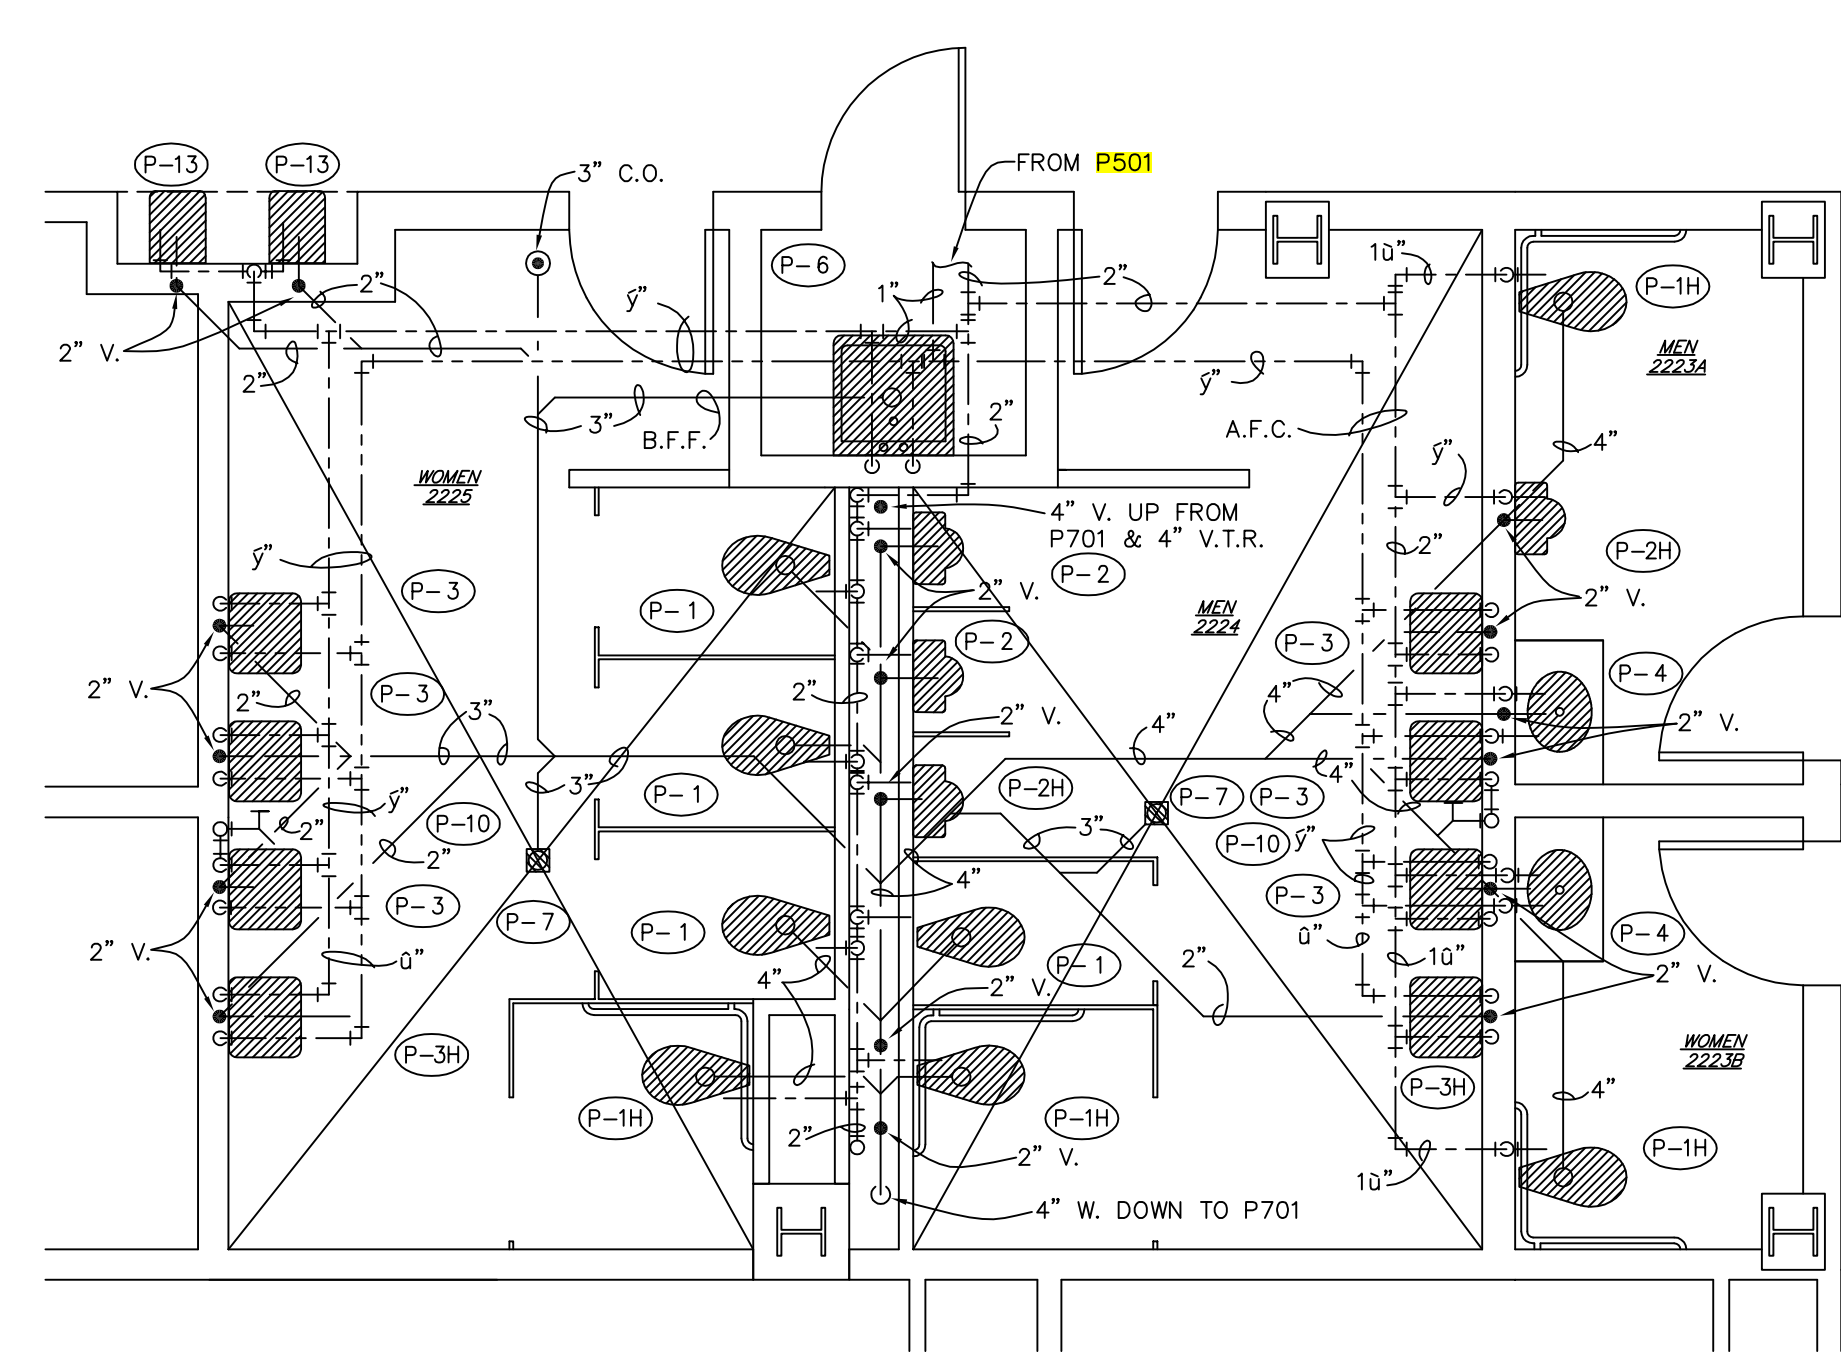


P7  
02  
TOILET  
DETAIL  
SCALE: 1/4" = 1'-0"

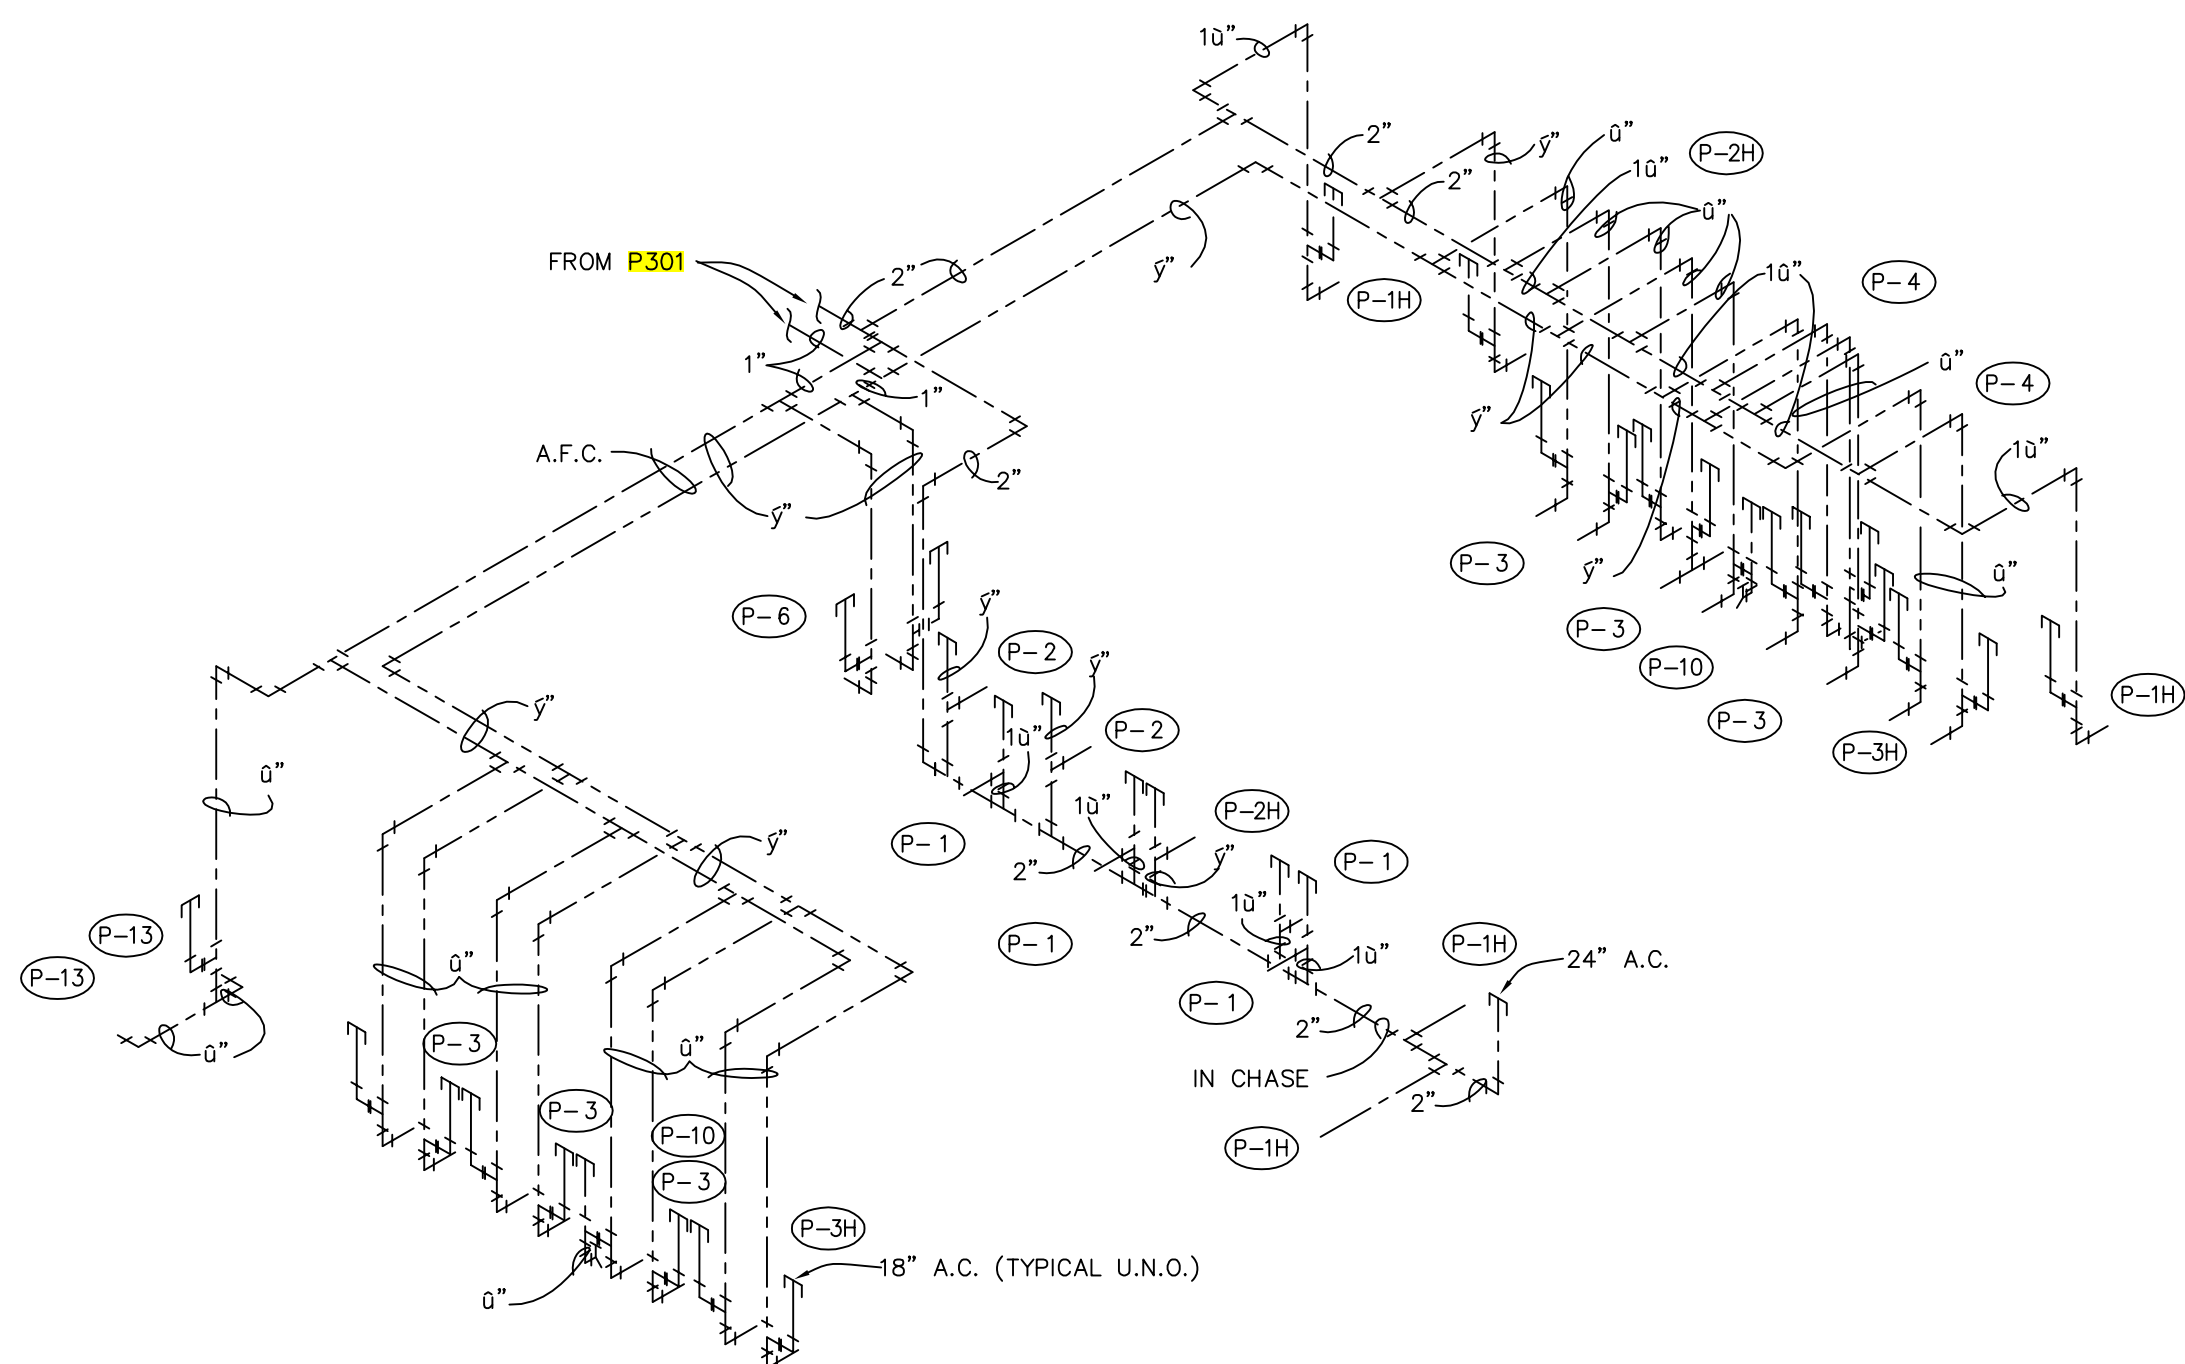


P7  
01  
WATER  
RISER  
NO SCALE

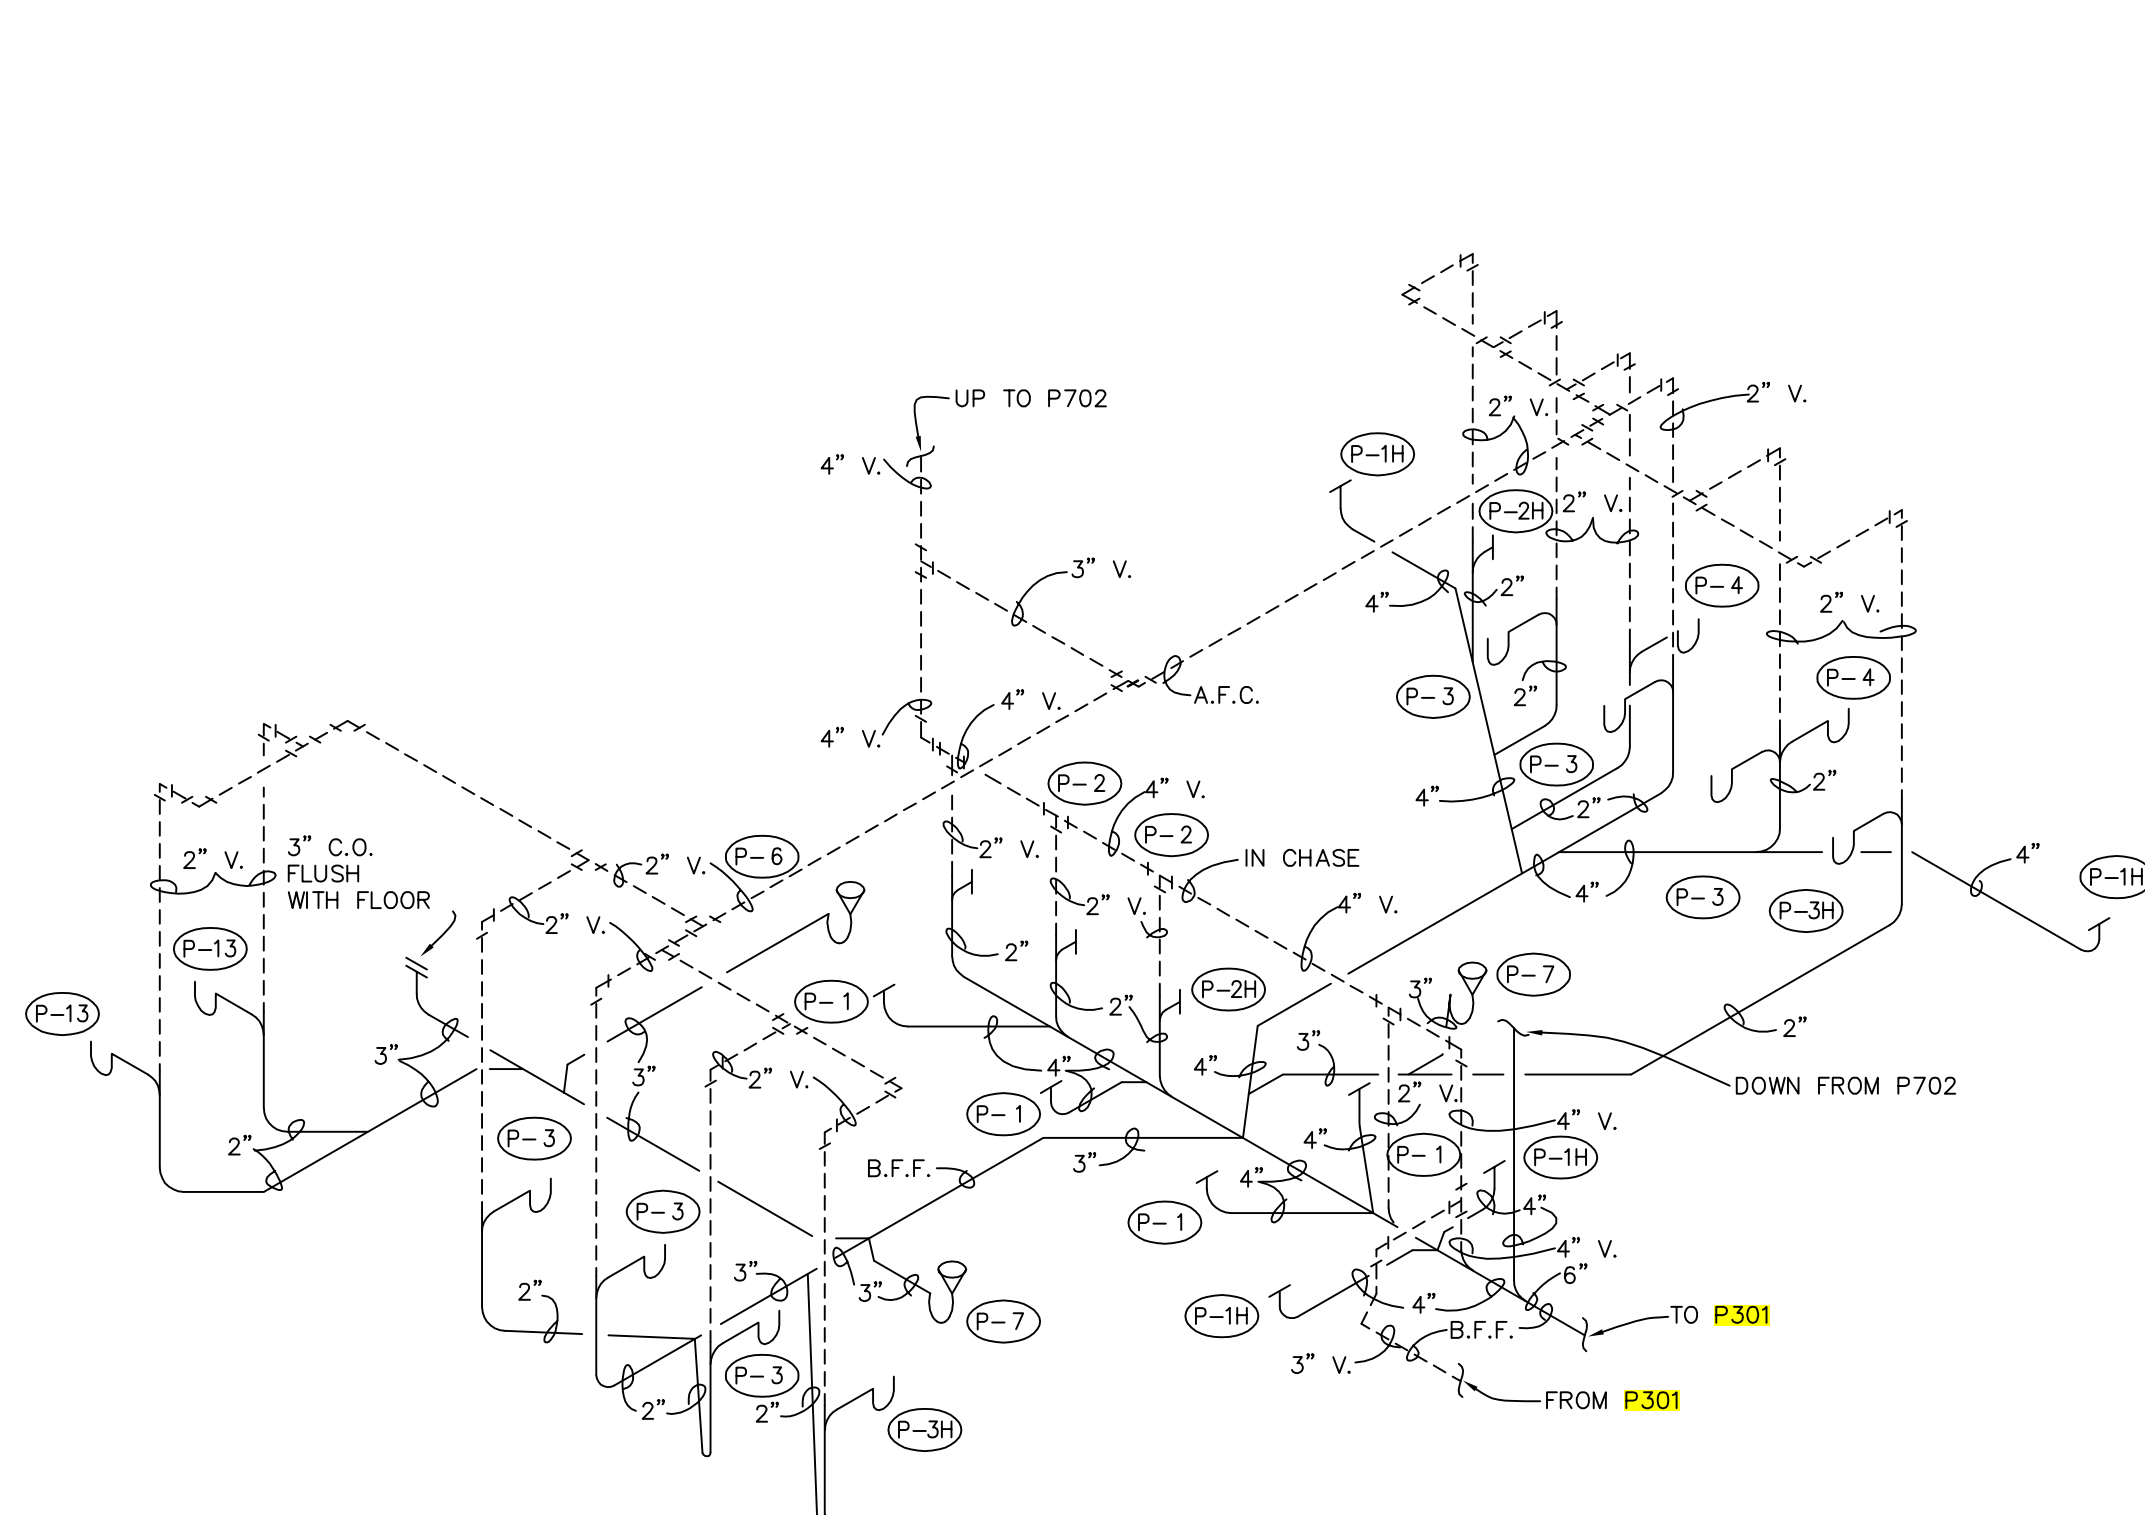

P7  
01  
WASTE  
RISER  
NO SCALE

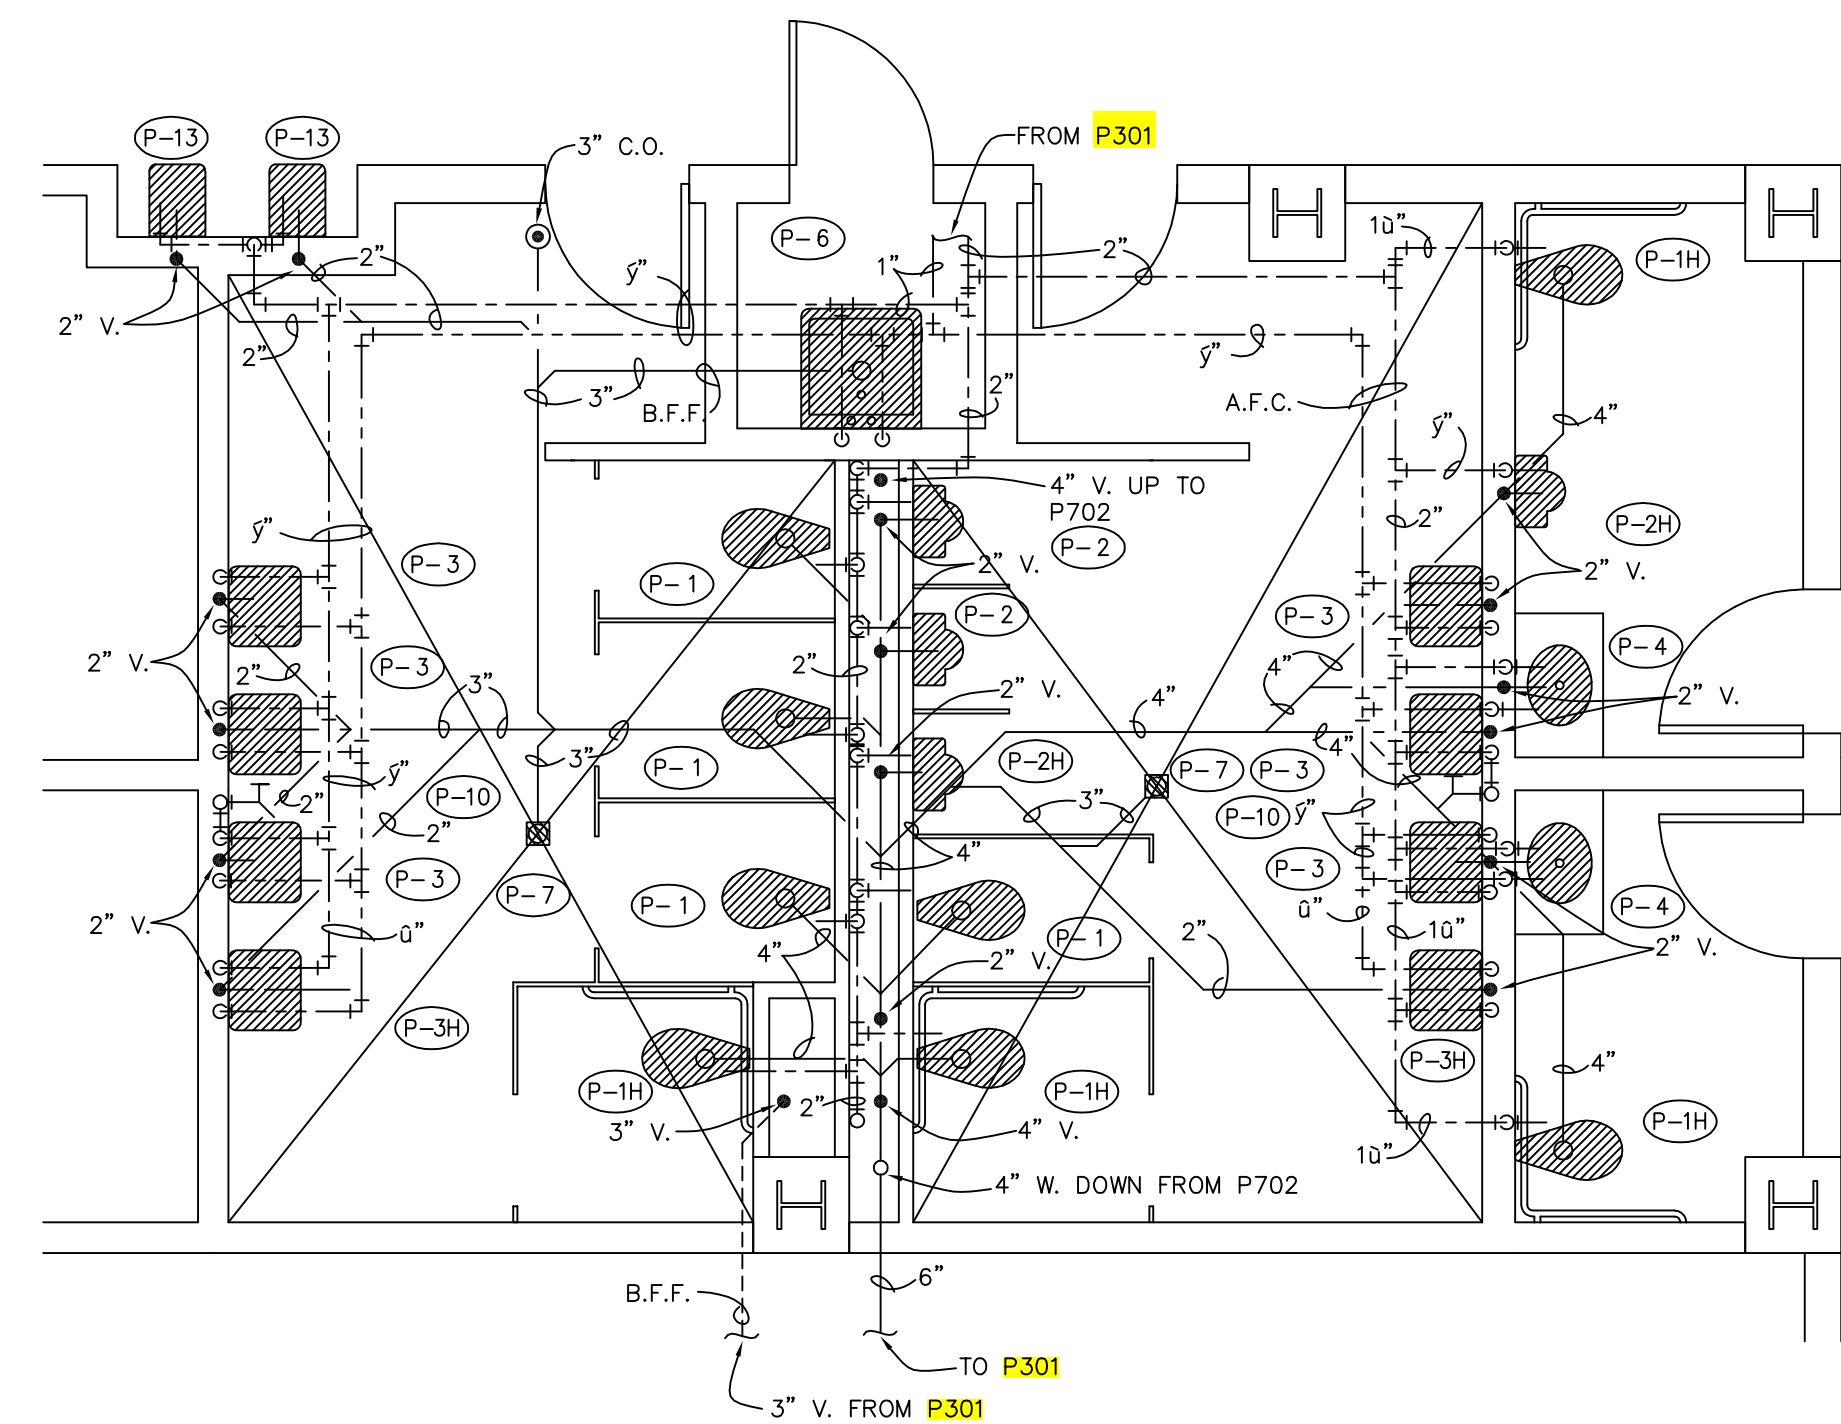

P7  
01  
TOILET  
DETAIL  
SCALE: 1/4" = 1'-0"

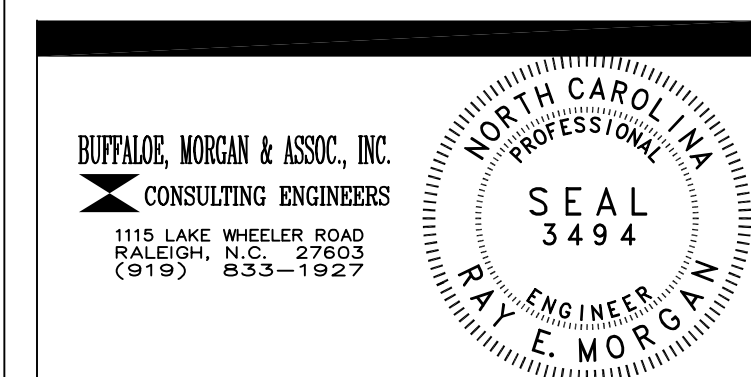

DRAWING REVISIONS:		
NO.	DATE:	REMARKS:

DATE: 16 MAY 1994  
PROJECT#: 9305  
DESIGNED BY: CRR  
DRAWN BY: RDH II  
CHECKED BY: REM  
CHECKED BY: ©