




H12 01  
AIR HANDLING UNIT #1  
SCHEDULE  
NO SCALE

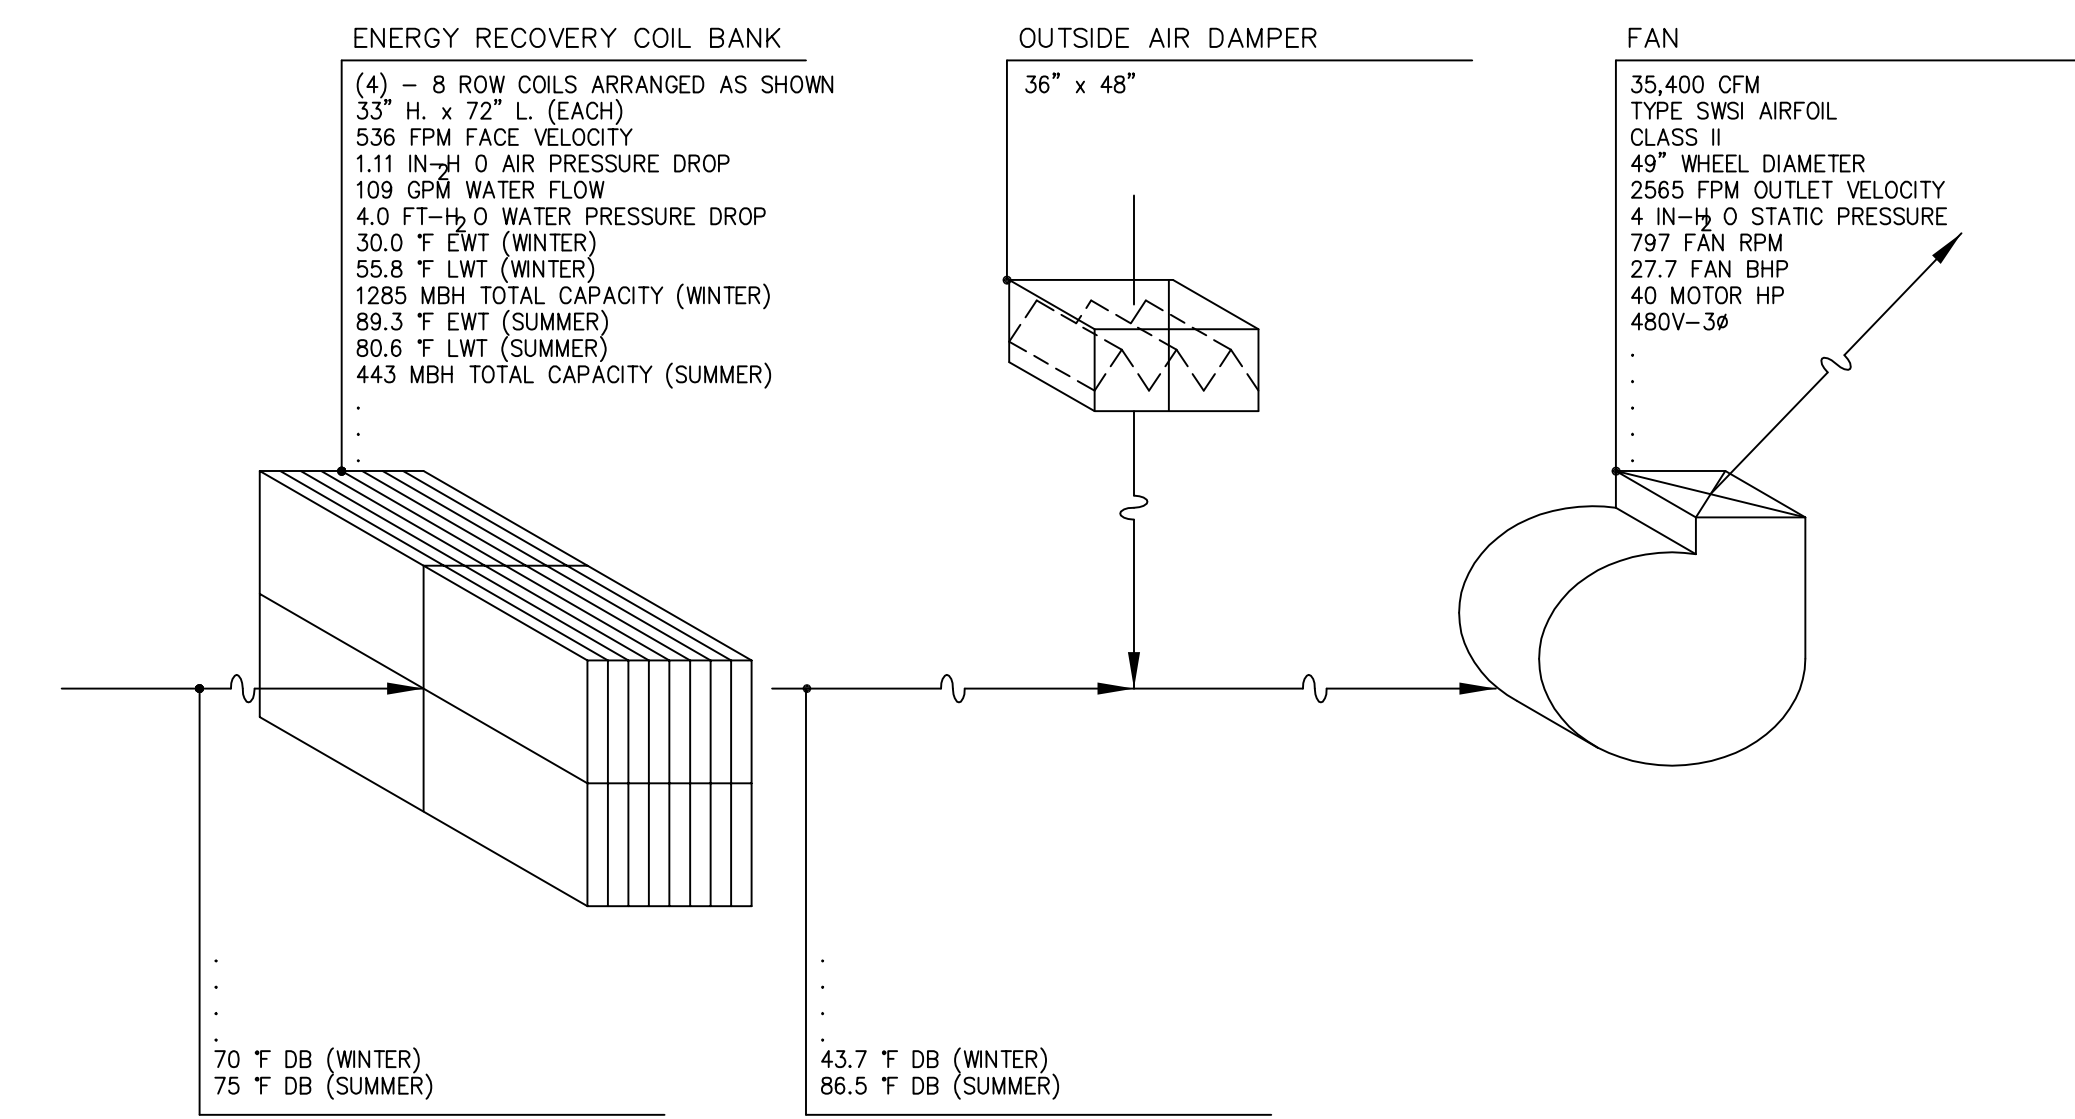


H12 05  
EXHAUST BLOWER #1  
SCHEDULE  
NO SCALE

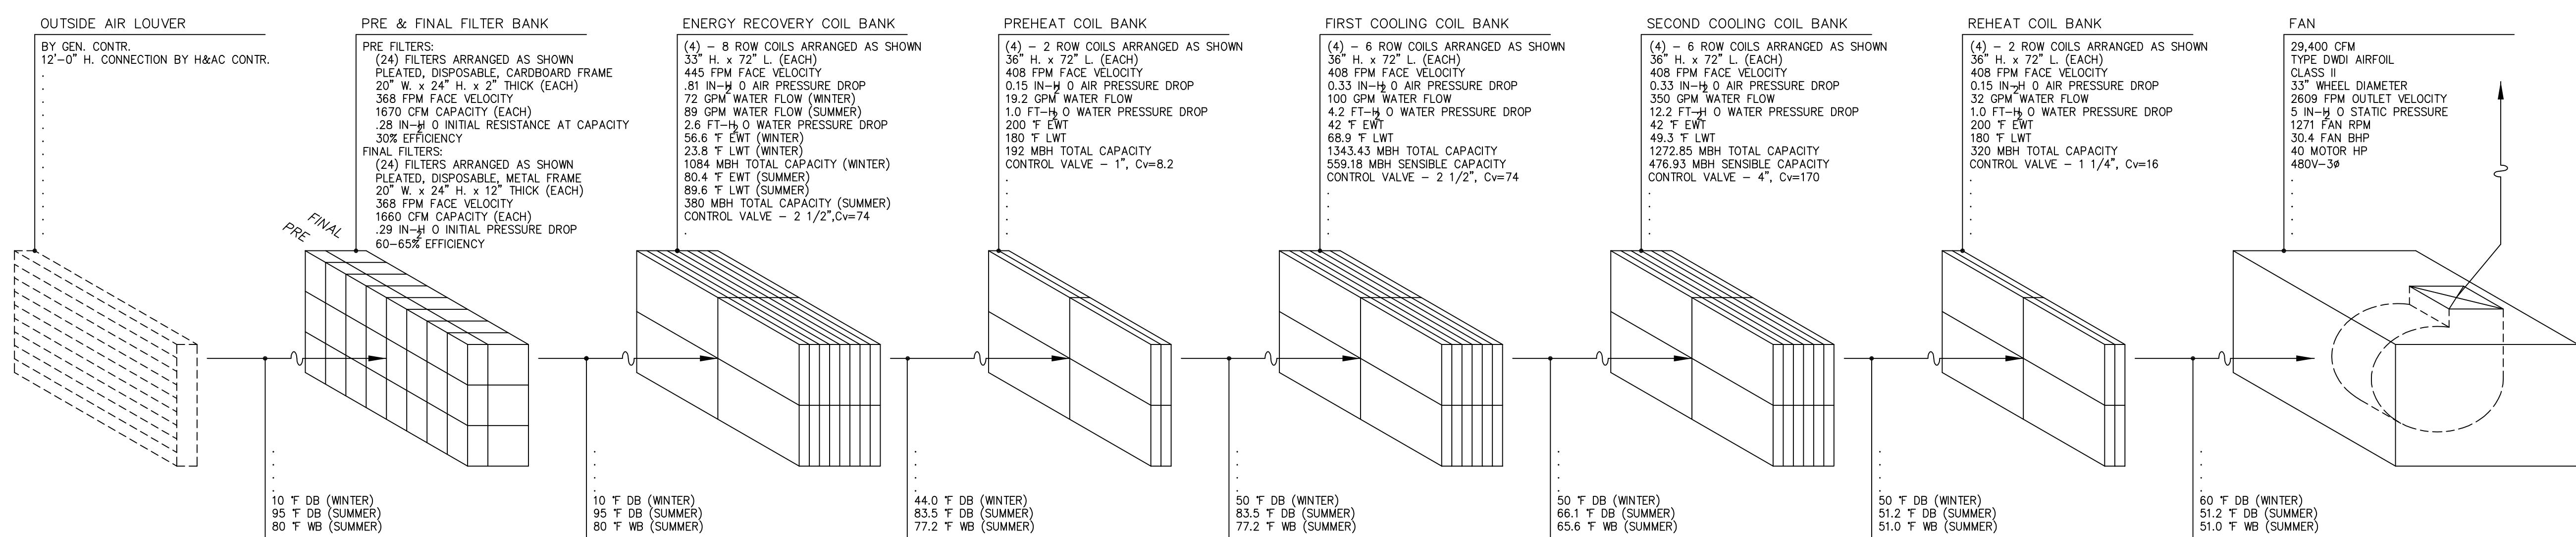


H12 02  
AIR HANDLING UNIT #2  
SCHEDULE  
NO SCALE

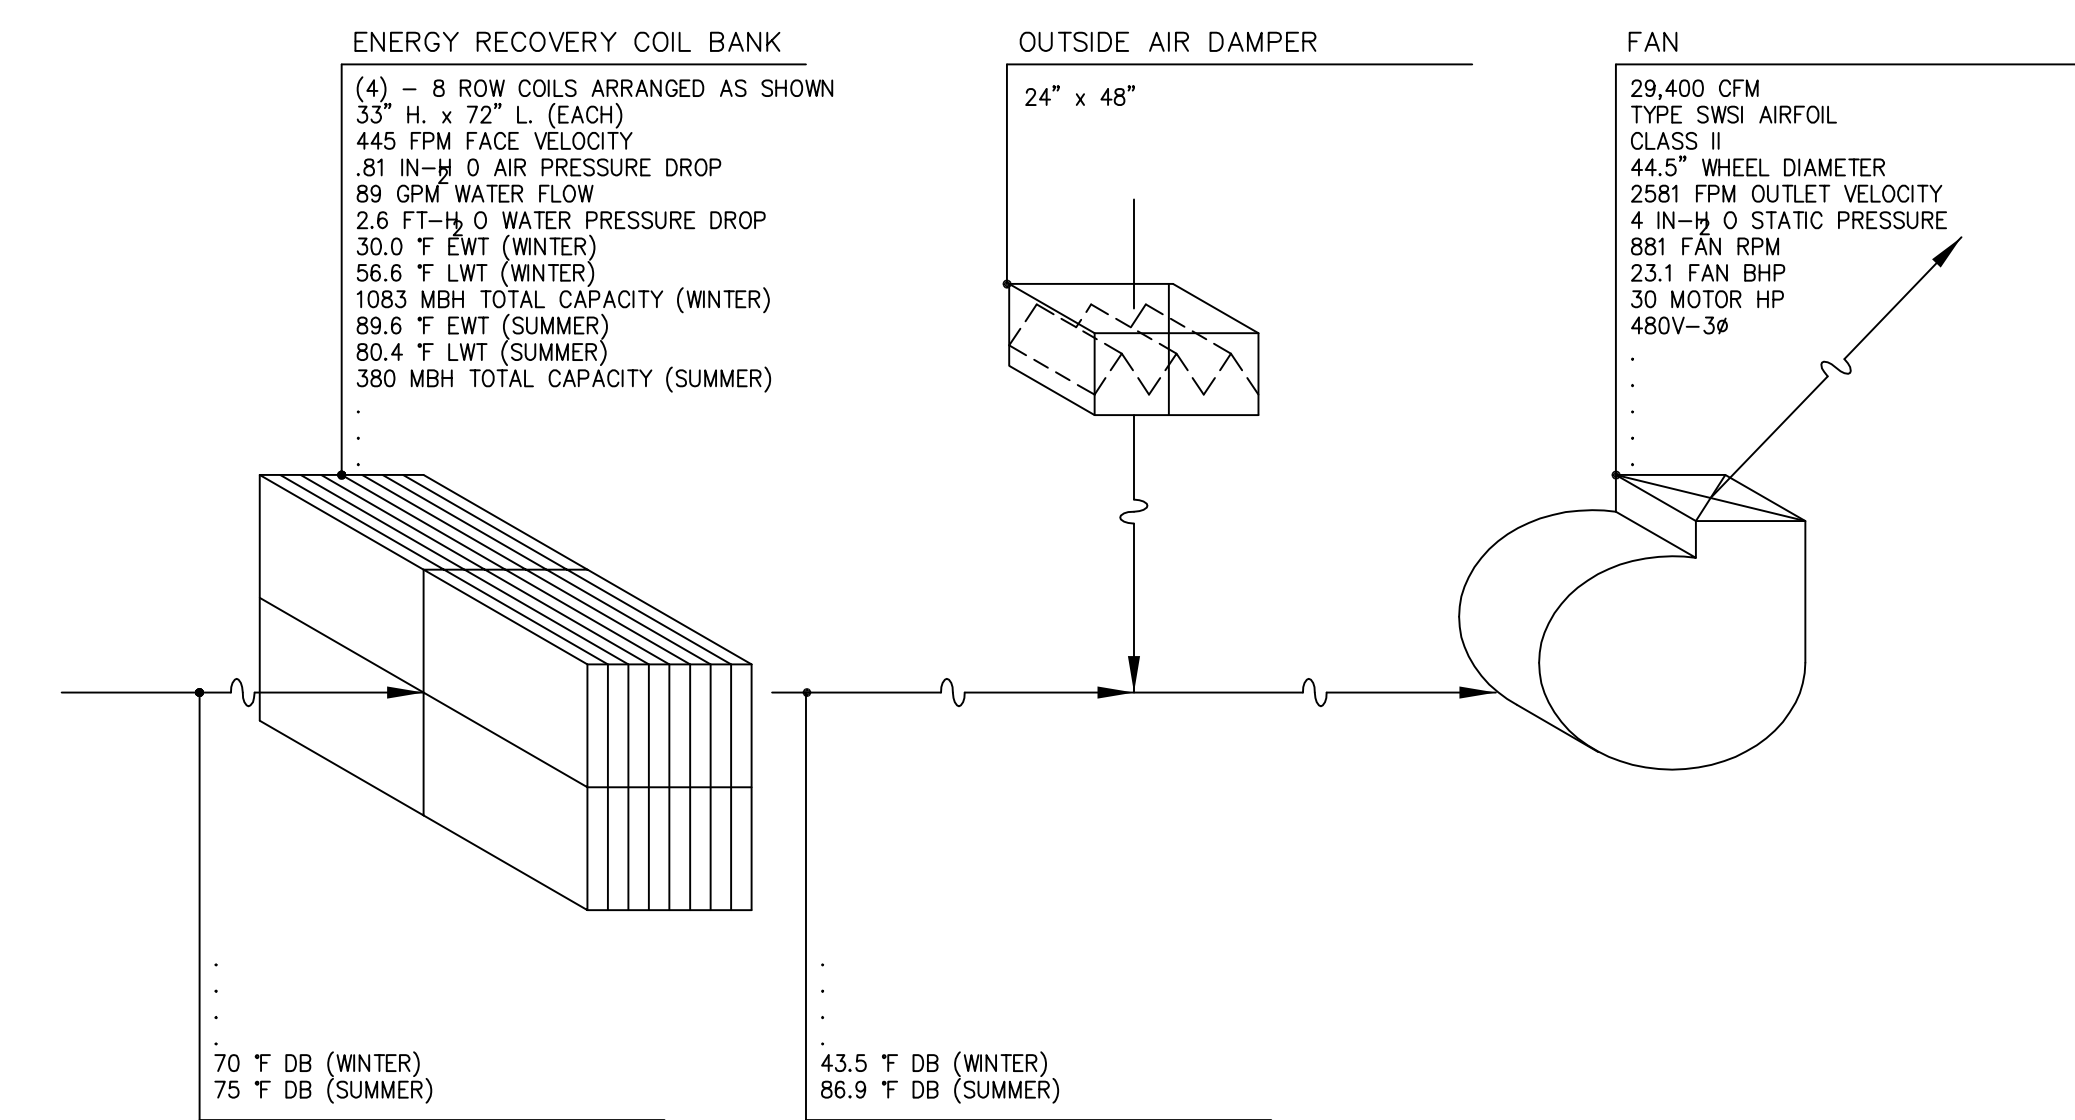


H12 06  
EXHAUST BLOWER #2  
SCHEDULE  
NO SCALE

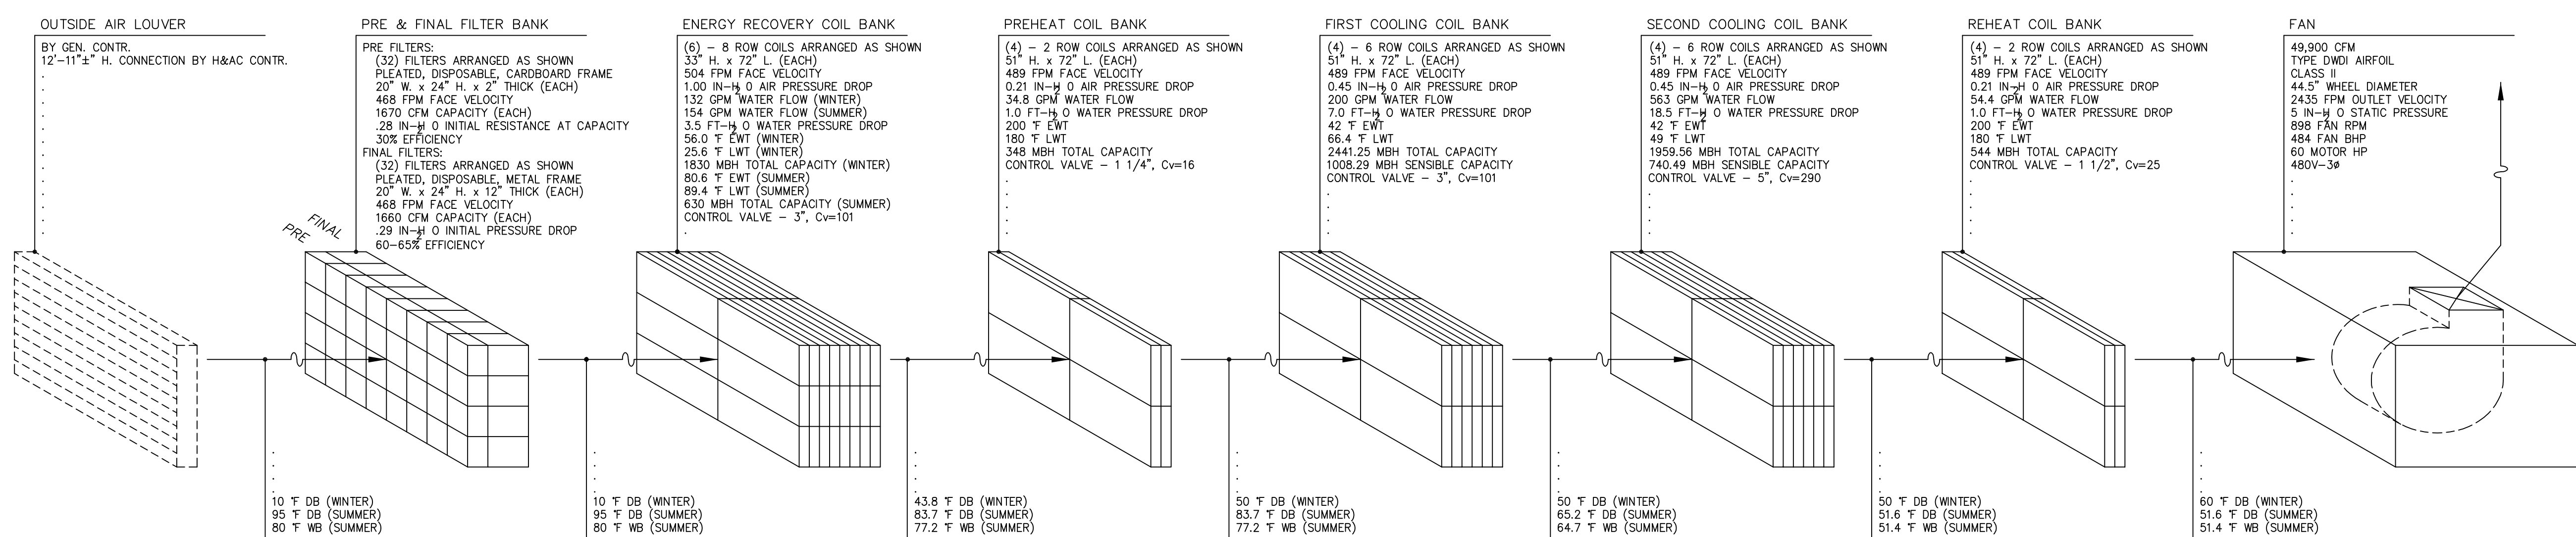


H12 03  
AIR HANDLING UNIT #3  
SCHEDULE  
NO SCALE

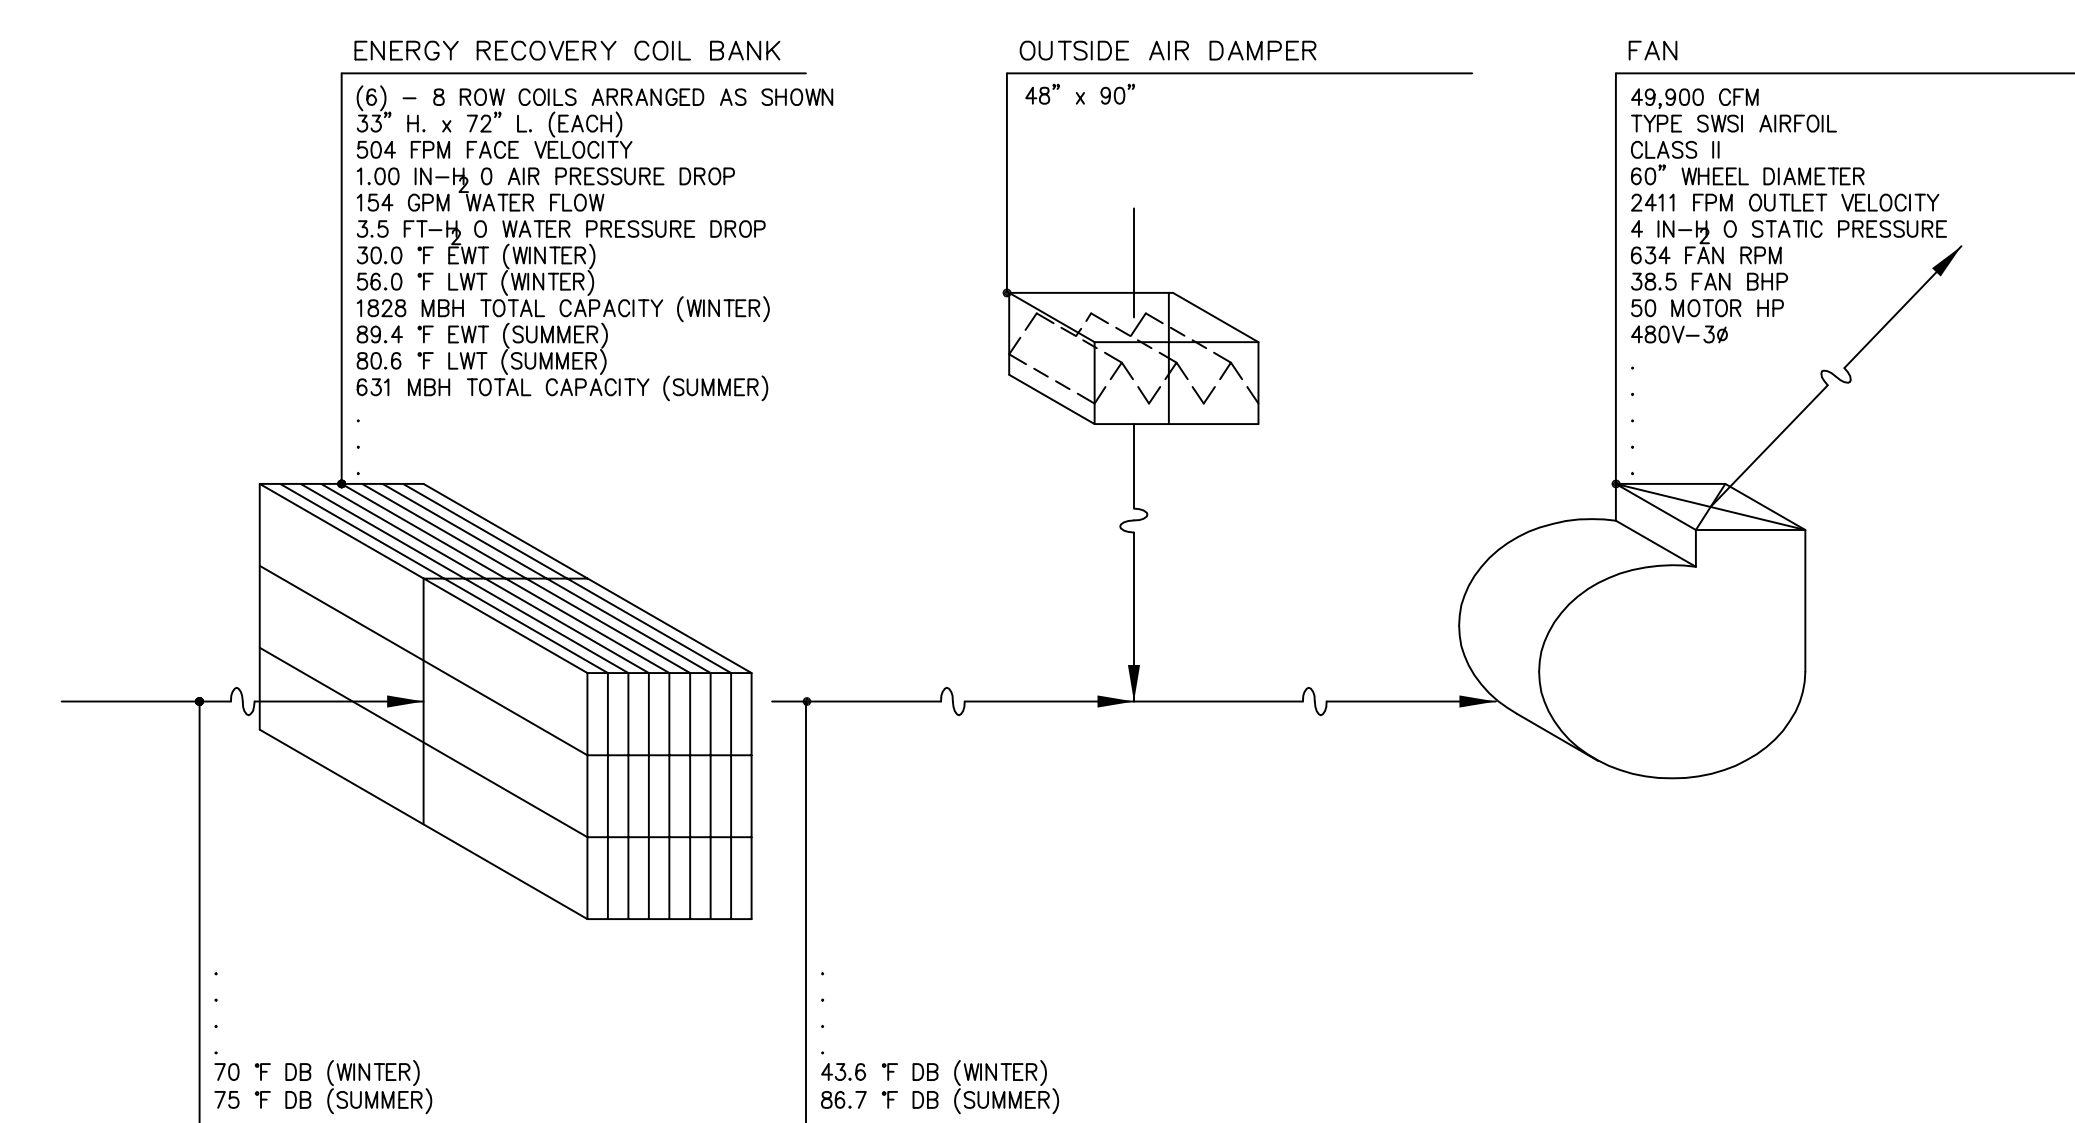


H12 07  
EXHAUST BLOWER #3  
SCHEDULE  
NO SCALE

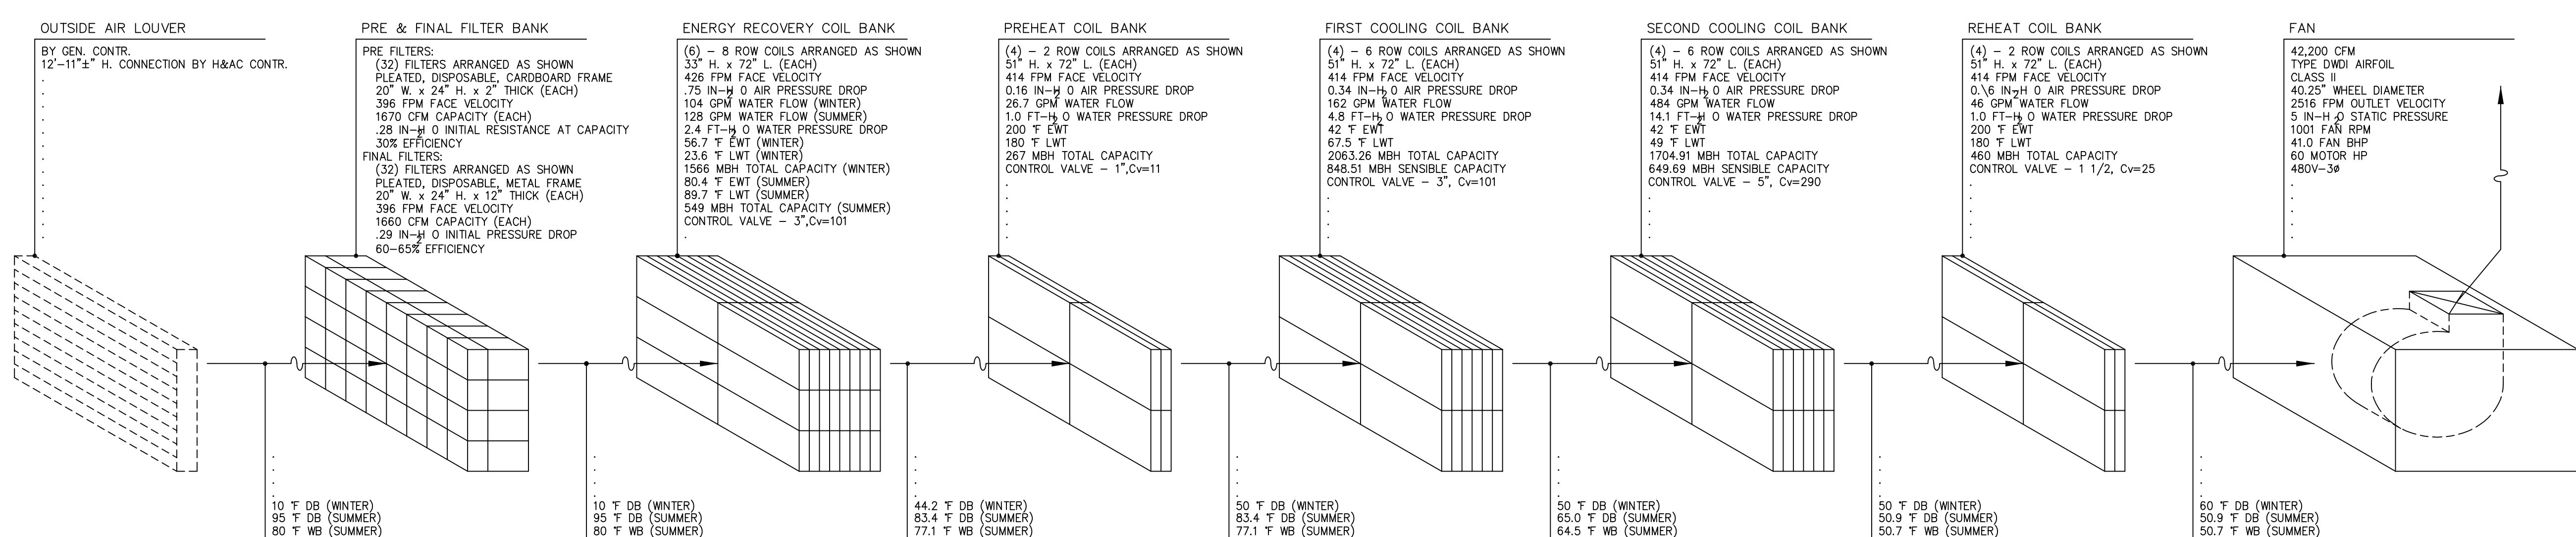

H12 04  
AIR HANDLING UNIT #4  
SCHEDULE  
NO SCALE

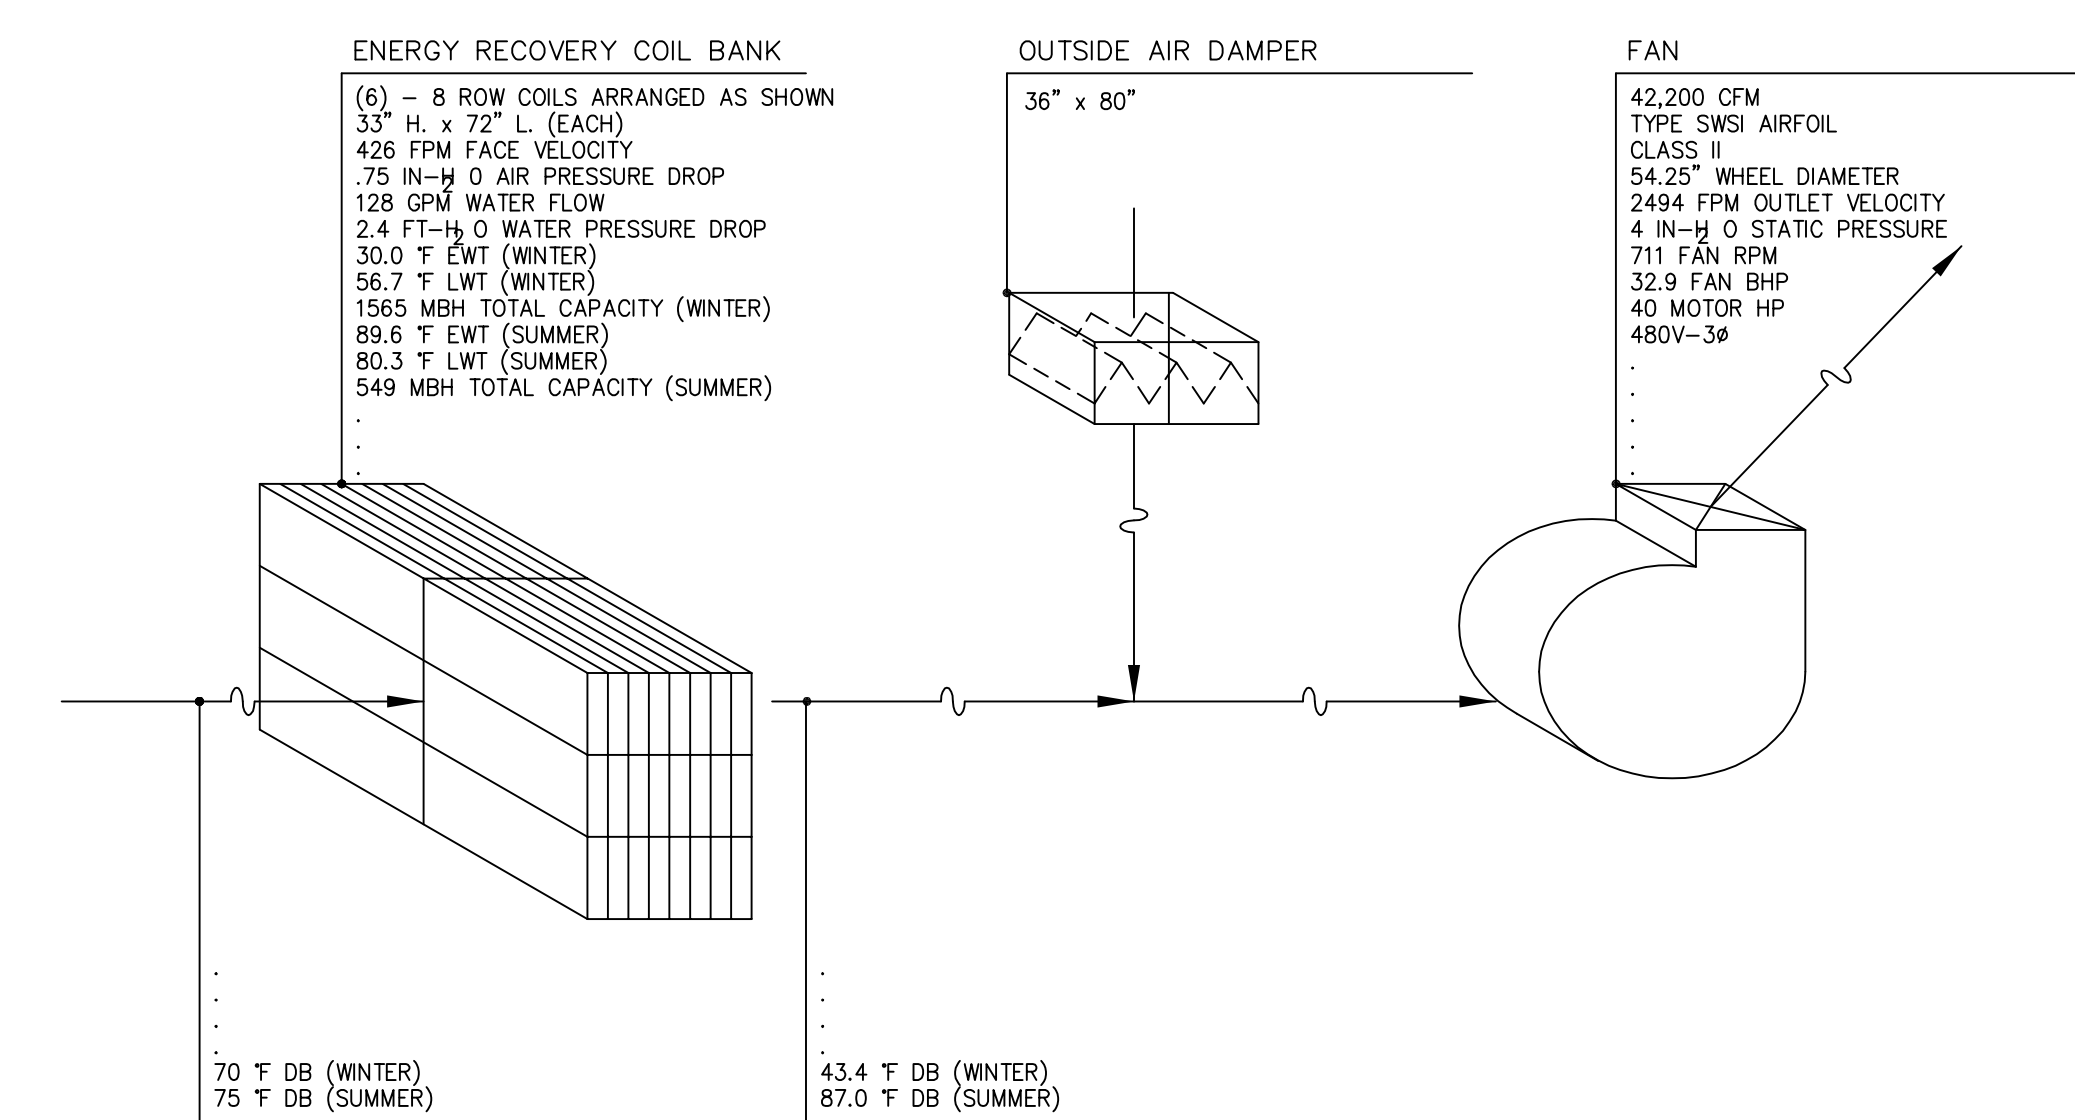

H12 08  
EXHAUST BLOWER #4  
SCHEDULE  
NO SCALE

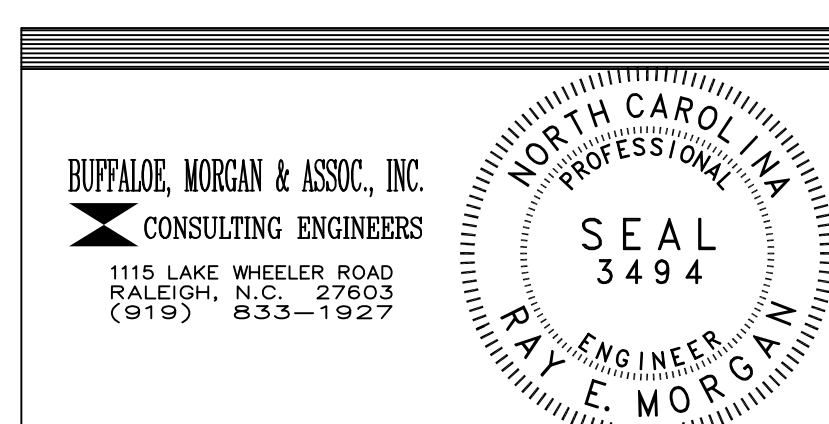

DRAWING REVISIONS:

NO.	DATE	REMARKS

DATE: 16 MAY 1994

PROJECT#: 9305

DESIGNED BY: WMP/WMS

DRAWN BY: NJC

CHECKED BY: WMP

CHECKED BY: REM

SHEET NO.:

H12

OF 13



JEFFERIES AND FARRIS

ASSOCIATES

ARCHITECTS + PLANNERS

SEA TOWERS, SUITE 201

2002 EASTWOOD ROAD

WILMINGTON, N.C. 28403

TEL: 910.256.6633

FAX: 910.256.9088

SCIENCE BUILDING  
UNIVERSITY OF NORTH CAROLINA AT WILMINGTON  
CODE 49388 ITEM 301 ID#6089280301A

SHEET TITLE:

AIR HANDLING UNITS  
SCHEDULE

