

REQUIRED FIRE DEPARTMENT SIGNAGE: LOCATE AT EACH DEVICE AND IN ACCORDANCE WITH THE AHJ. 4" TALL RED VINYL LETTERING ADHERED ON WHITE ALUM. PLATE. MOUNT ON POST OR BUILDING WHERE VISIBLE. ADDITIONAL SIGNS SHALL BE PROVIDED AS FOLLOWS AND AS DIRECTED BY THE AHJ. "FDC", "PATIC".


PROVIDE SIGN 18" (H) X 32" (W) WHITE ALUM. PLATE WITH 4" TALL ADHERED RED VINYL LETTERING TO READ "FIRE SPRINKLER PUMP". MOUNT ON POST OR BUILDING WHERE VISIBLE AND IN ACCORDANCE WITH THE AHJ.

SIGN TYPE 8




PROVIDE AT ELEVATOR LANDINGS

SIGN TYPE 7

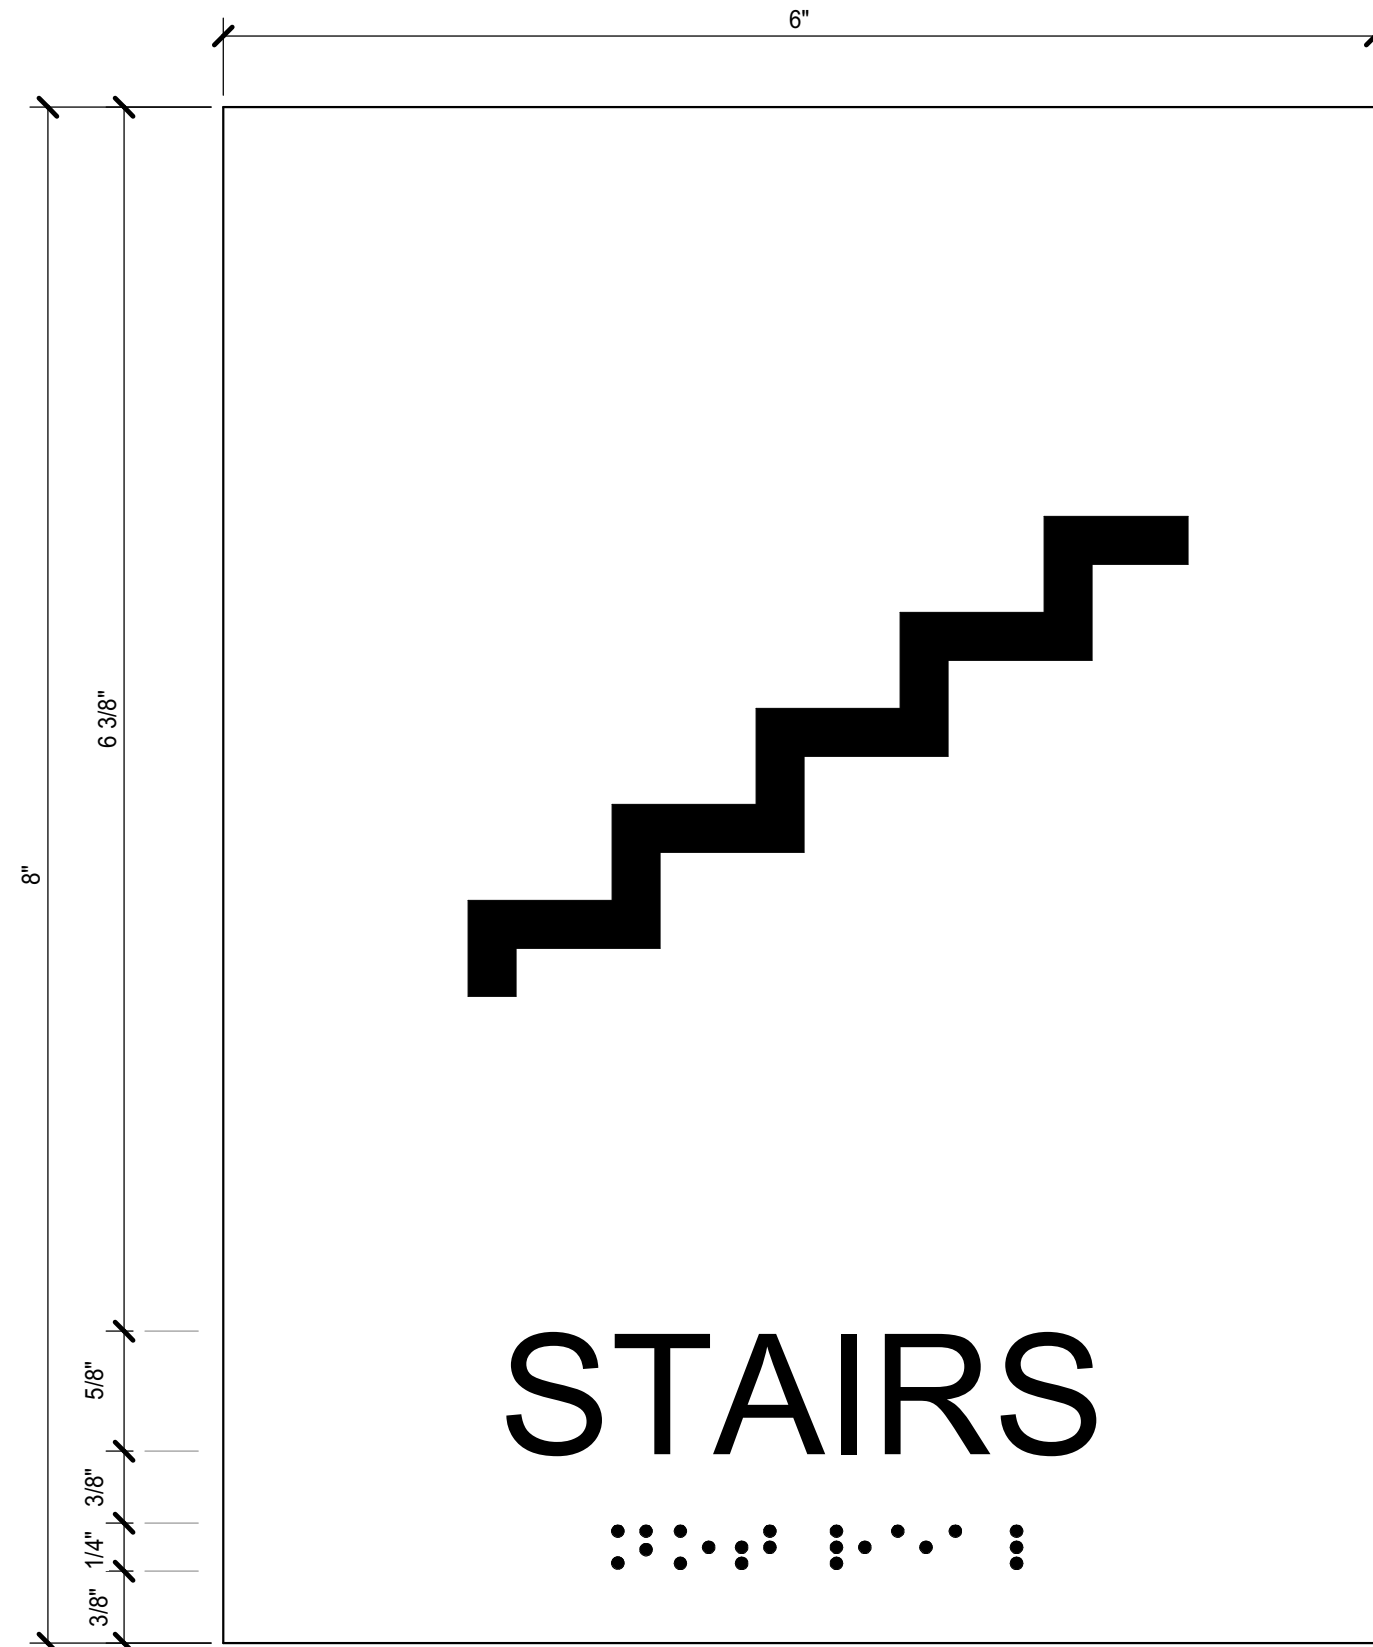

PROVIDE AT STAIR DOORS

SIGN TYPE 6

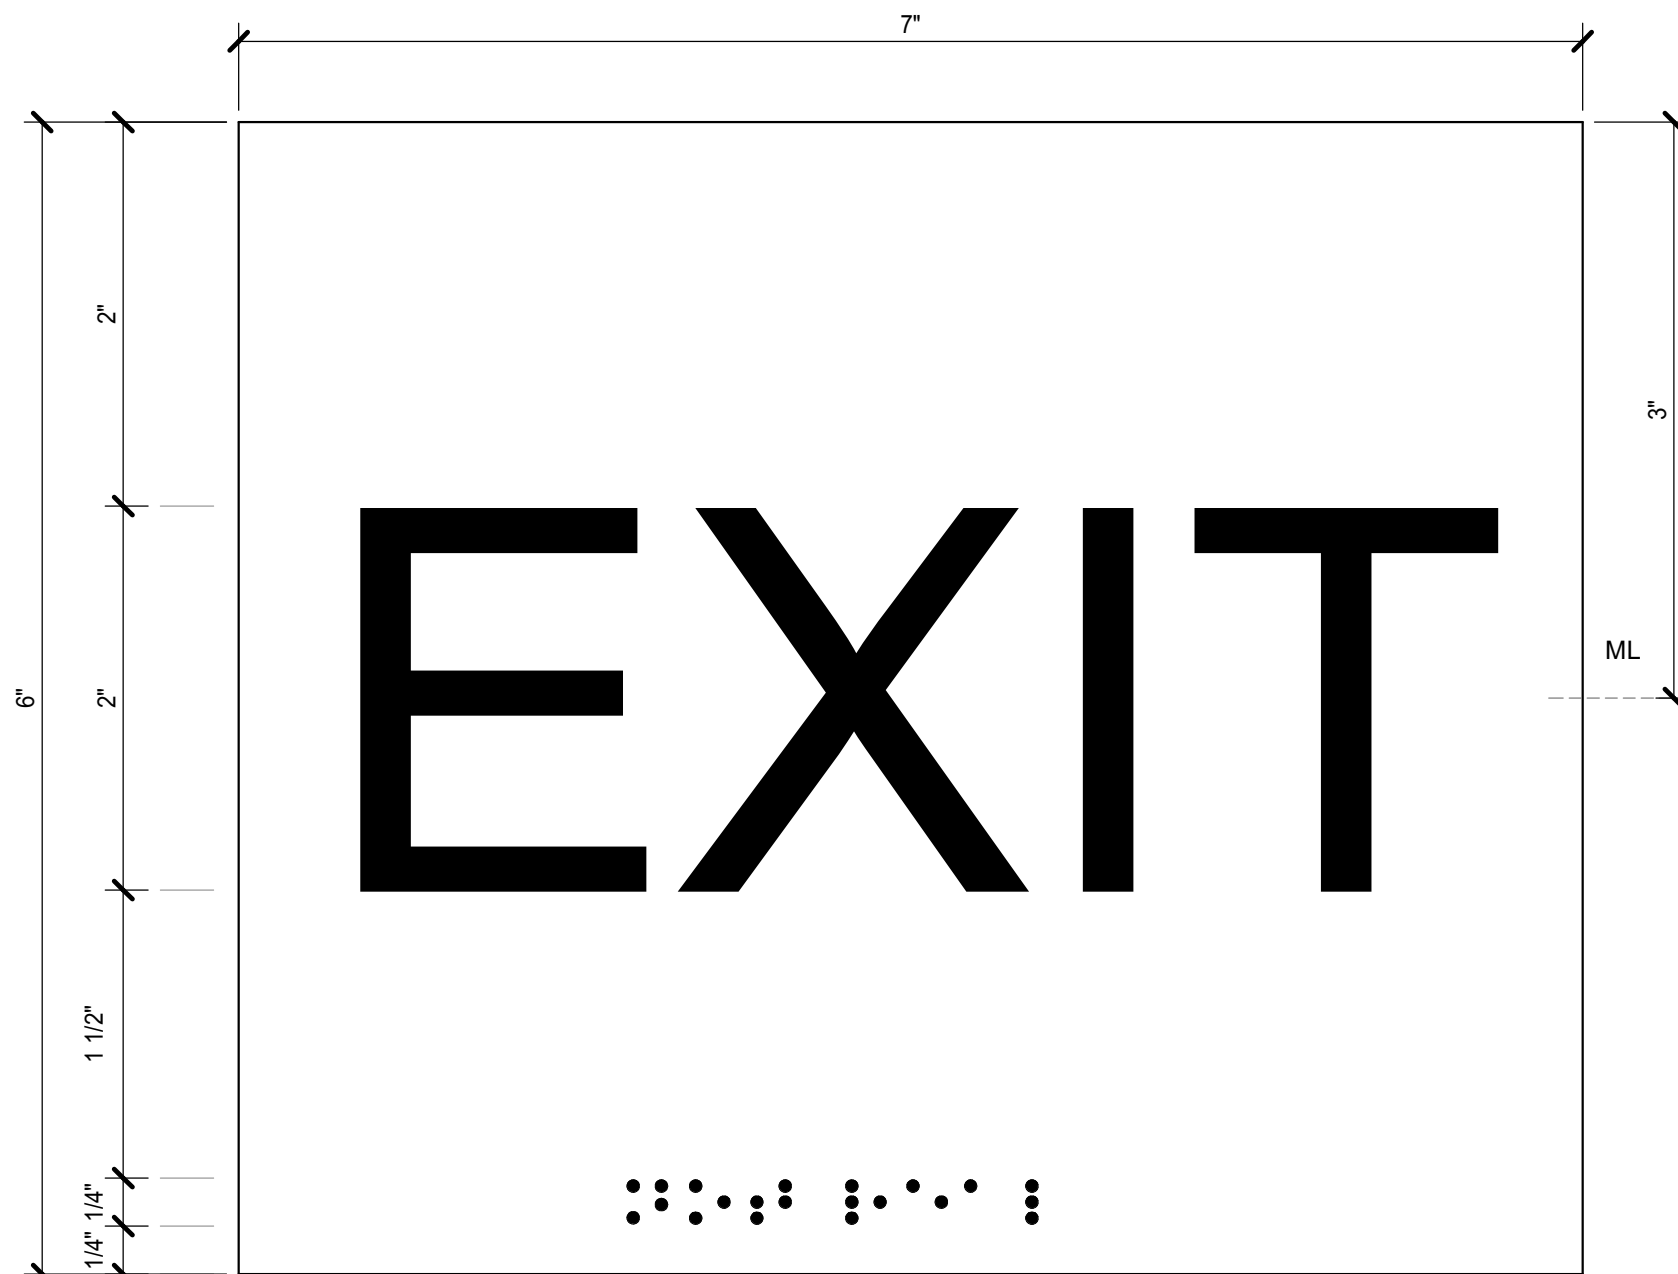


PROVIDE AT ALL BUILDING EXITS

SIGN TYPE 5



SIGN TYPE 4C

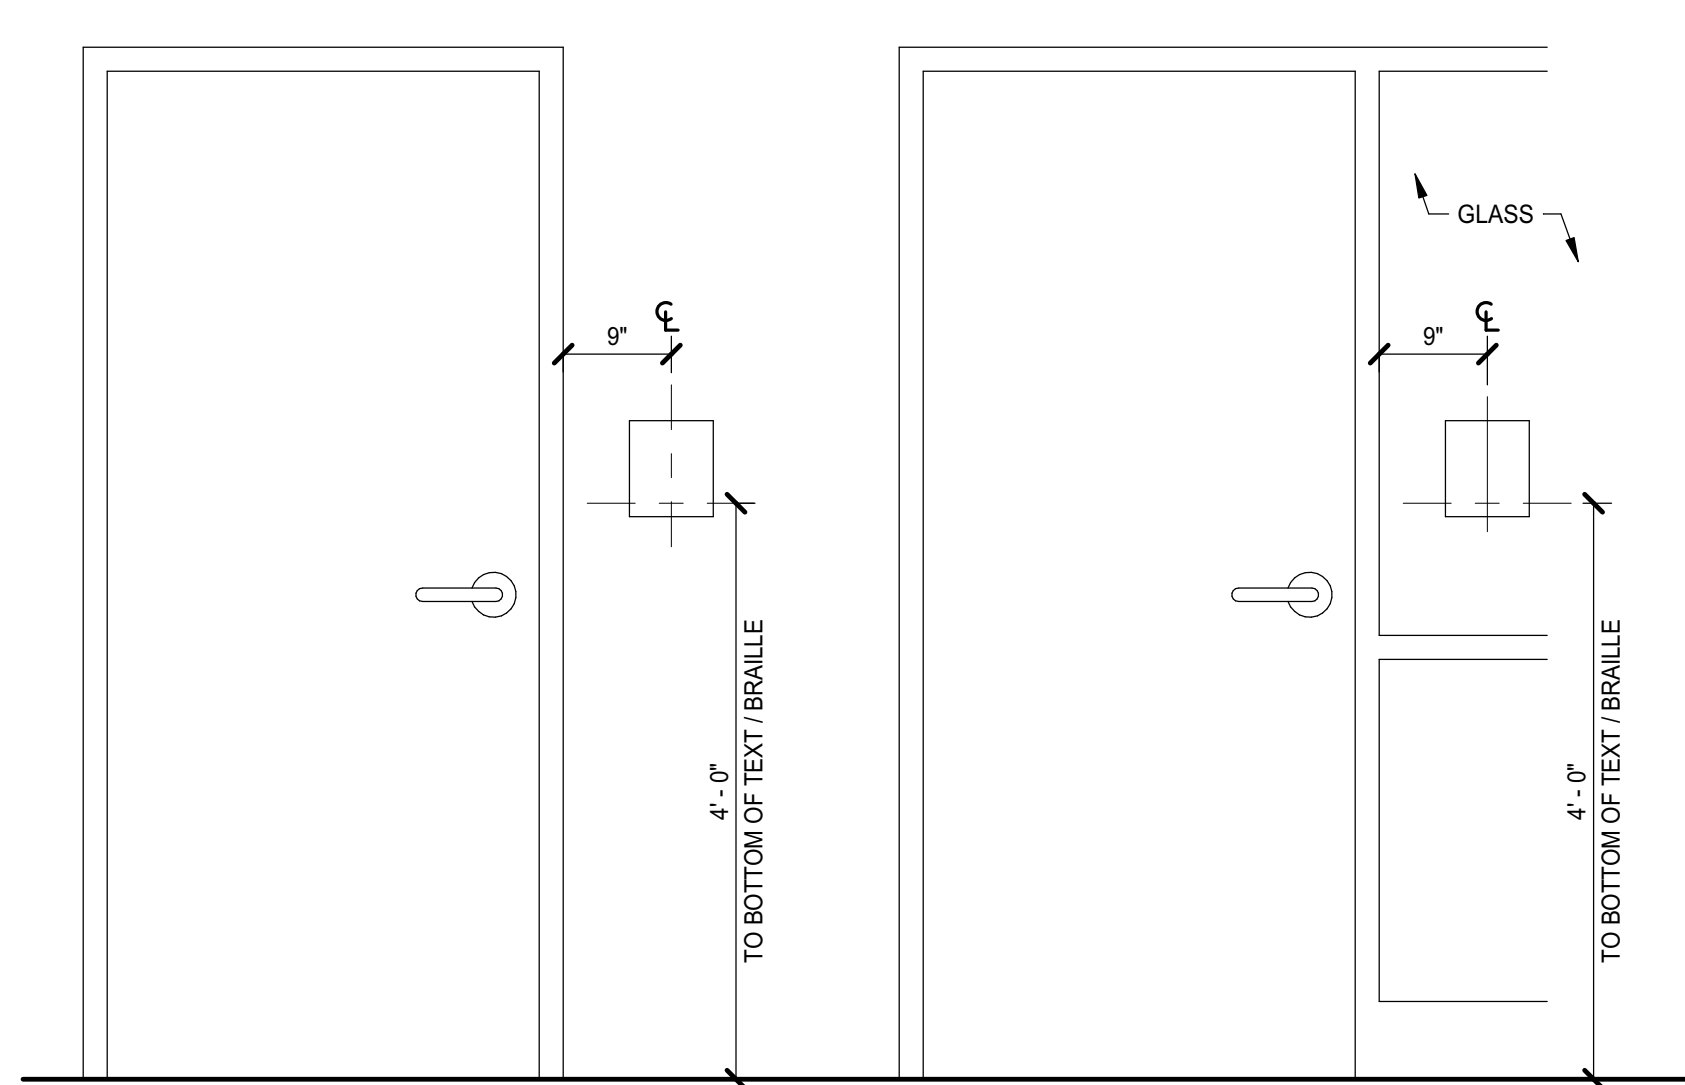

SIGN MOUNTING ELEVATIONS




SIGN TYPE 4B



SIGN TYPE 4A



SIGN TYPE 3

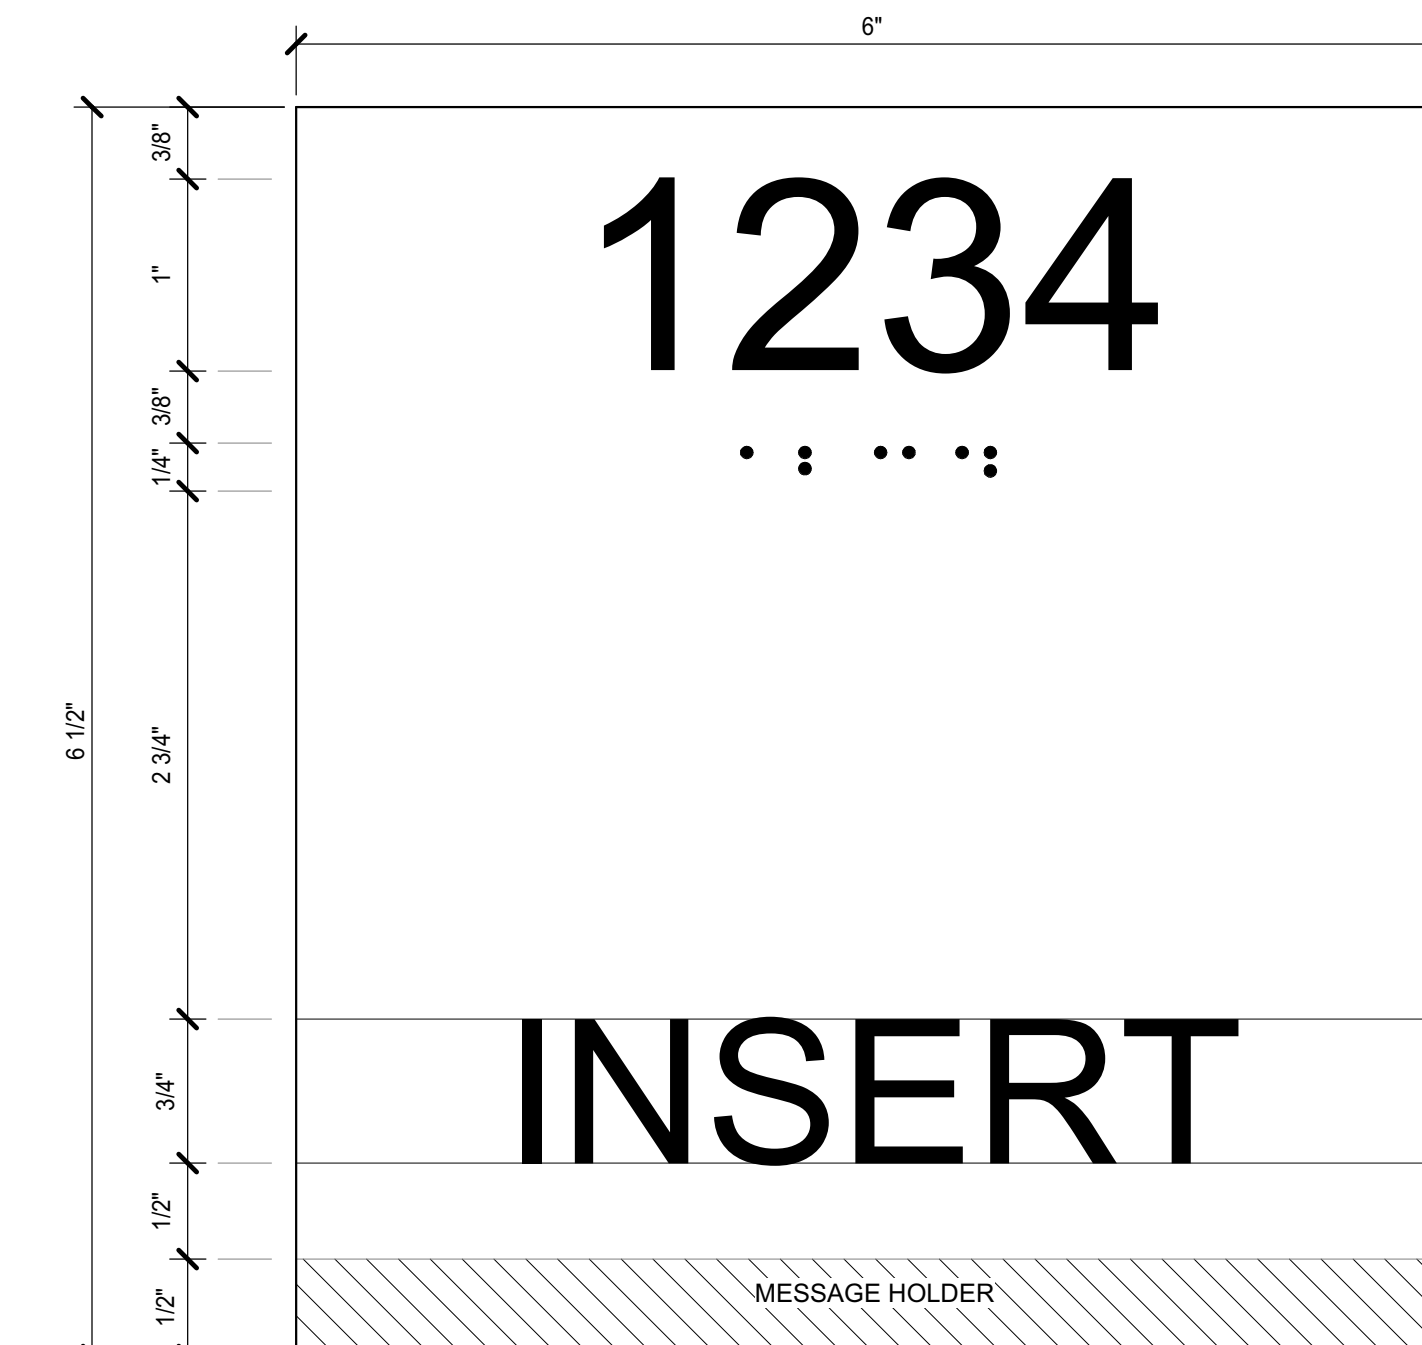

SIGN TYPE 1

GENERAL NOTES

- A. ALL INTERIOR SIGNAGE TO BE MANUFACTURED BY PHOTOMECHANICAL ETCHING PROCESS, LEAVING COPY AND BRAILLE RAISED. PLAQUE TO BE LAMINATED TO 1/8" OPAQUE ACRYLIC BASE CUT TO SIZE AND FINISHED WITH ACRYLIC POLYURETHANE ENAMEL. COLOR TBD BY OWNER.
- B. SIGNS ARE UNFRAMED WITH SQUARE CORNERS
- C. BRAILLE AND TEXT TO BE RAISED 1/32"
- D. ROOM NUMBERS TO BE 1" HIGH
- E. TEXT TO BE 5/8" HIGH ON ALL SIGNS, UNO
- F. LETTER STYLE: STANDARD BOLD CONDENSED - ALL UPPER CASE LETTERS
- G. FINISHED SIGNS TO BE 1/4" THICK
- H. EDGE TREATMENT: BEVELED
- I. PROVIDE COLOR MATCHING BLANK FOR BACK SIDE OF ALL SIGNS MOUNTED ON GLASS
- J. SUPPLY AND INSTALL GRAPHIC INSERTS, WHERE REQUIRED
- K. MOUNT ALL SIGNS TO COMPLY WITH ADA REQUIREMENTS
- L. ATTACHMENT METHOD: PER MANUFACTURER RECOMMENDATIONS
- M. REFER TO DOOR SCHEDULE FOR SIGN TYPE LOCATIONS
- N. LOCATIONS ON PLANS AND DOOR SCHEDULE MAY NOT BE ALL INCLUSIVE; REVIEW PLACEMENT LOCATION NOTES ON THIS PAGE
- O. PROVIDE 12" X 12" FRAMED ACRYLIC SIGN HOLDER TO ACCEPT INSERT

PROJECT NO.	DATE
580999	MARCH 27, 2019
REVISIONS	
DATE	DESCRIPTION

INTERIOR SIGNAGE

Dobo Hall Renovation - Package A

SCO PROJECT NO. 18-19798-01A

UNC Wilmington

4978 CAHILL DR, WILMINGTON, NC 28403

PROGRESS
PRINT NOT FOR
CONSTRUCTION
RALEIGH, NC



MOSELEYARCHITECTS

911 N. WEST STREET, SUITE 205 RALEIGH, NORTH CAROLINA 27603
PHONE (919) 844-0691
MOSELEYARCHITECTS.COM