

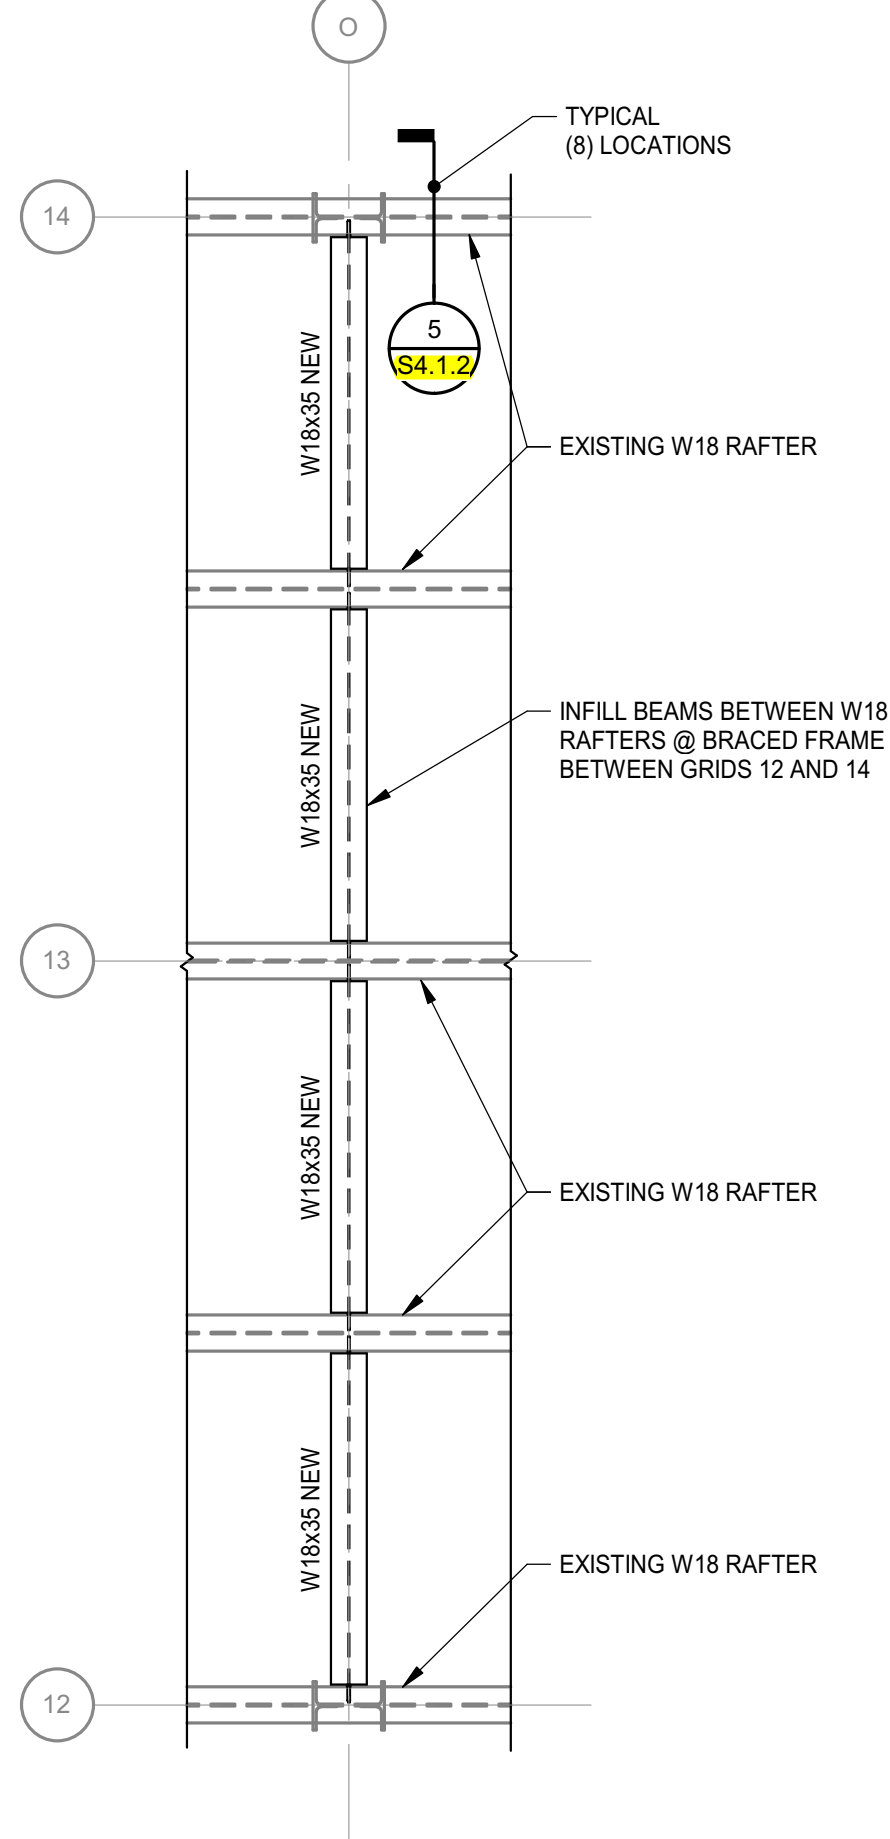


16 PLAN DETAIL
S2.1.3 | S4.1.1 3/8" = 1'-0"

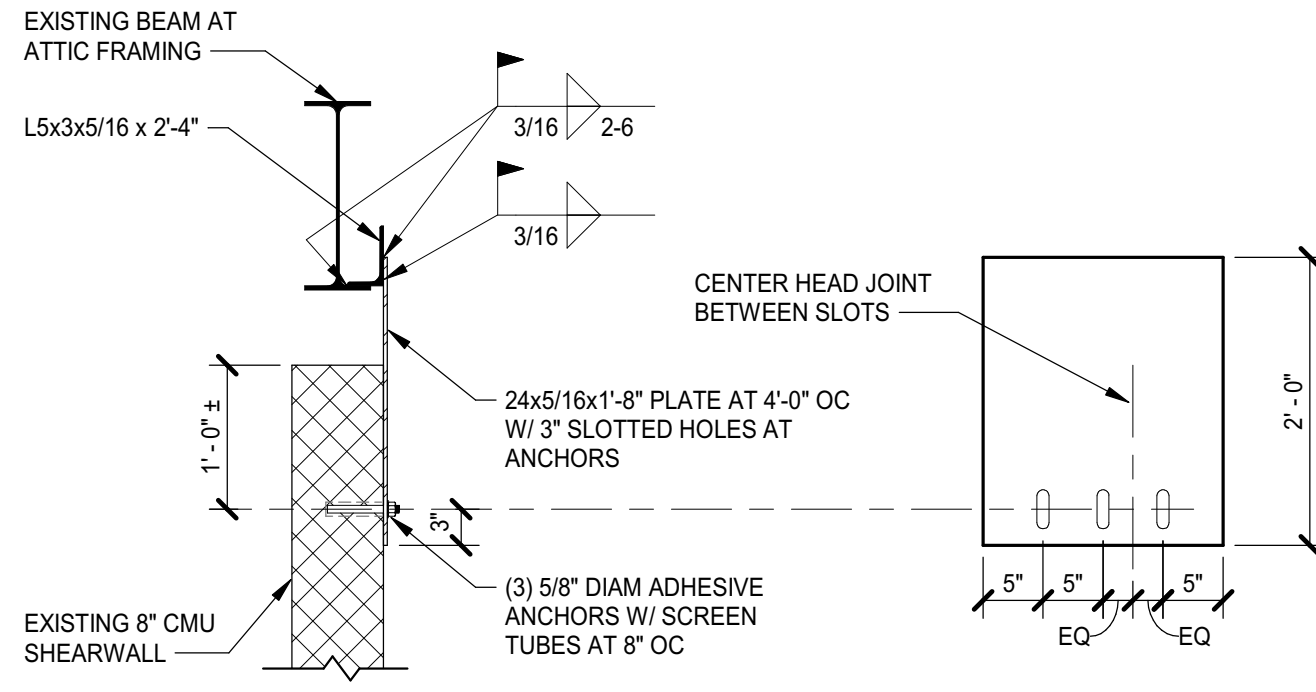


13 PLAN DETAIL
S2.1.3 | S4.1.1 3/8" = 1'-0"


14 PLAN DETAIL
S2.1.4 | S4.1.1 3/8" = 1'-0"

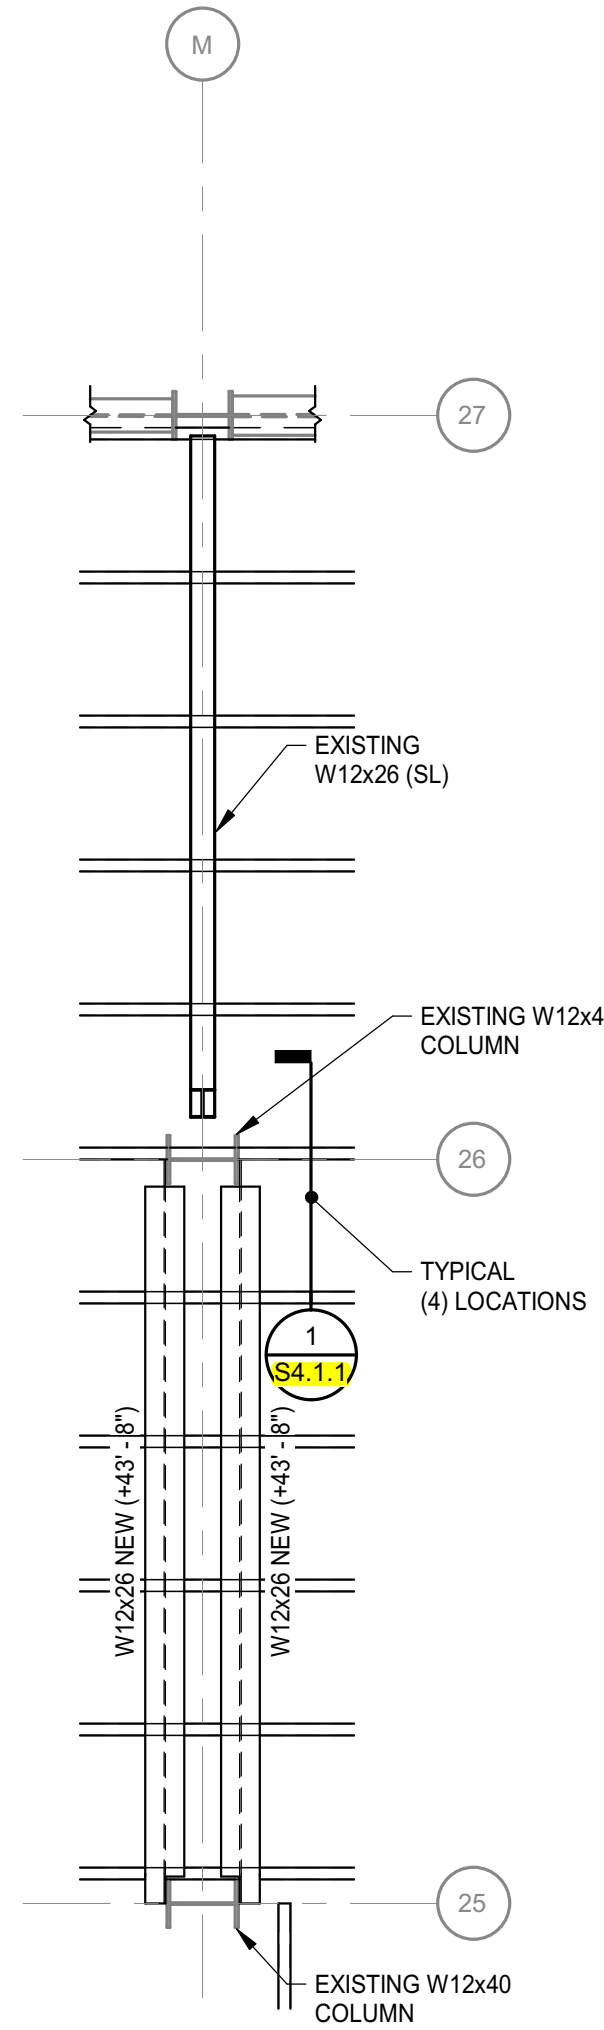


TOP OF CMU SHEARWALL BRACING DETAIL
NO SCALE

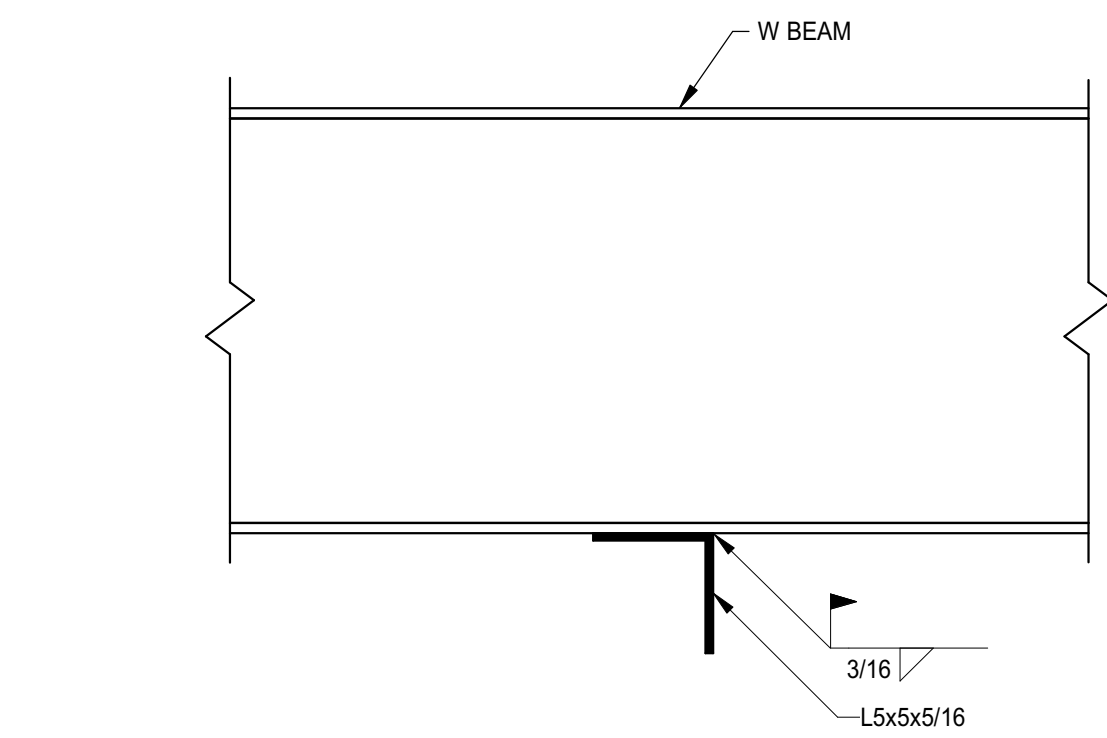


8 SECTION
S2.1.3 | S4.1.1 1 1/2" = 1'-0"

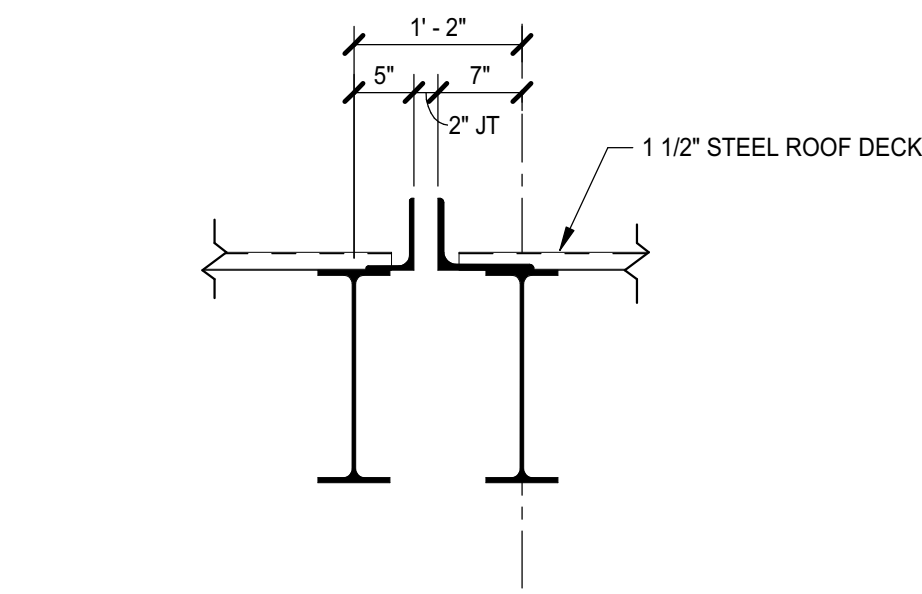

7 SECTION
S2.1.3 | S4.1.1 3/4" = 1'-0"

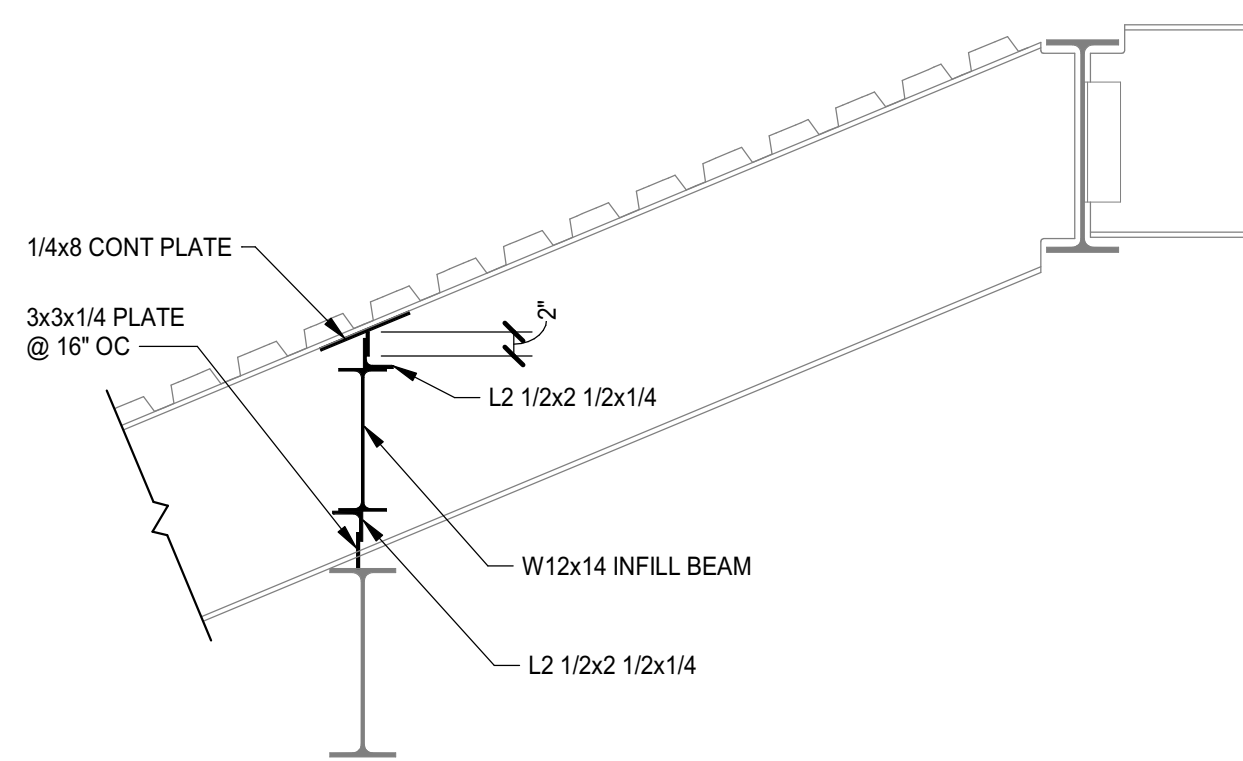


6 SECTION
S2.1.3 | S4.1.1 3/4" = 1'-0"

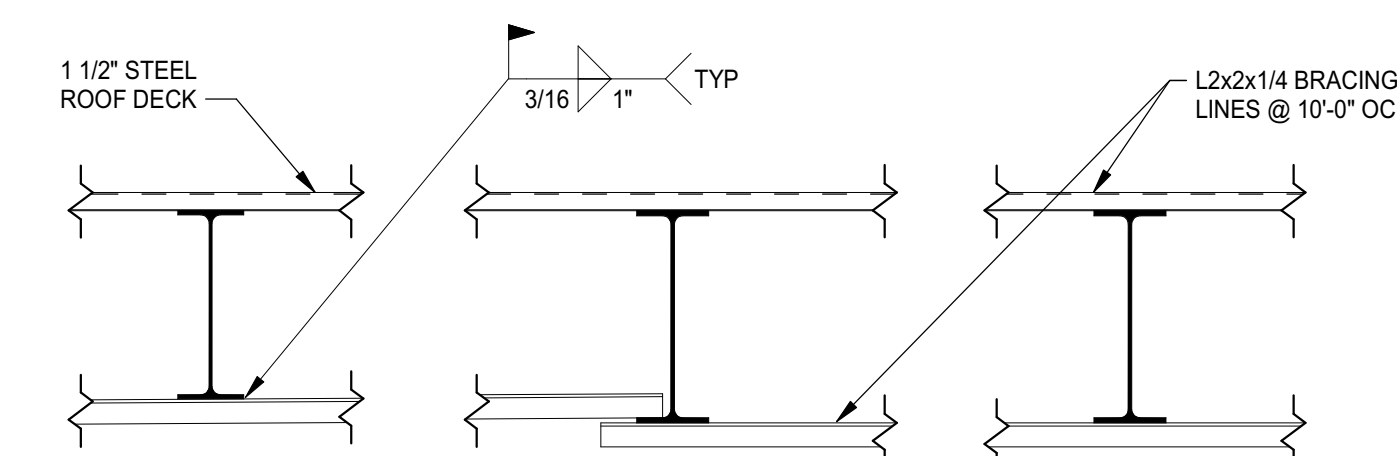


5 SECTION
S2.1.3 | S4.1.1 3/4" = 1'-0"

ROOF BEAM BRACING DETAIL

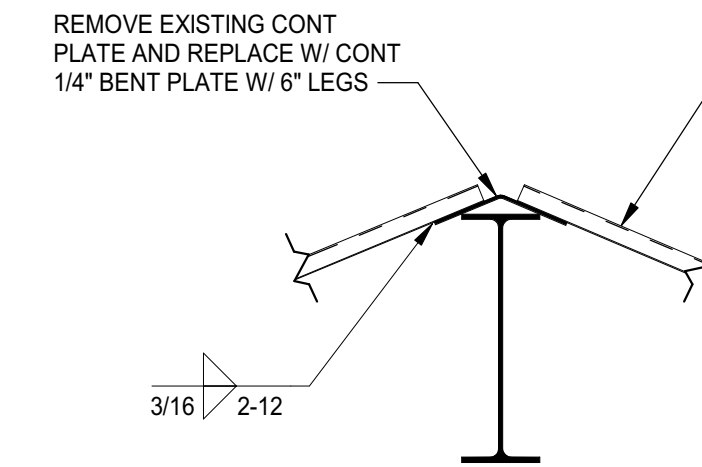


DECK SUPPORT AT RIDGE BEAMS

4 SECTION
S2.1.3 | S4.1.1 3/4" = 1'-0"

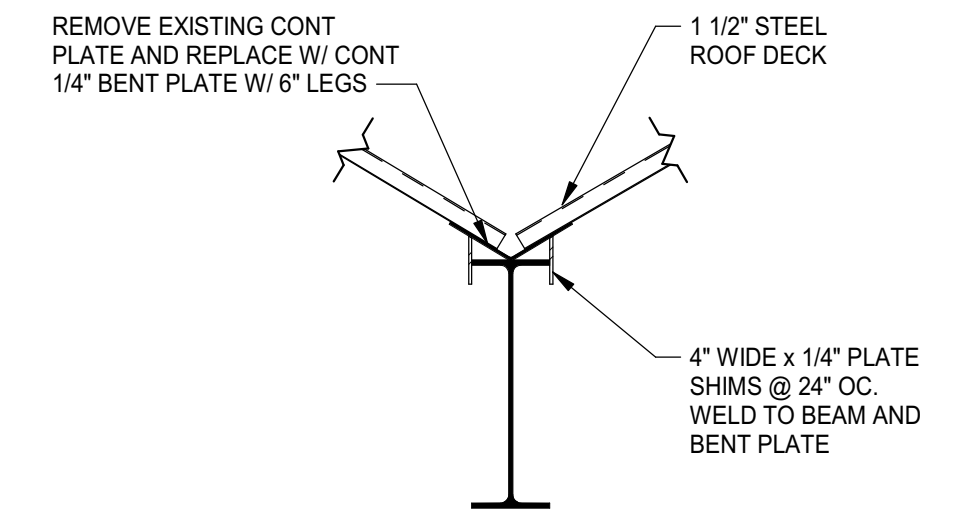


DECK SUPPORT AT VALLEY BEAMS


3 SECTION
S2.1.3 | S4.1.1 3/4" = 1'-0"

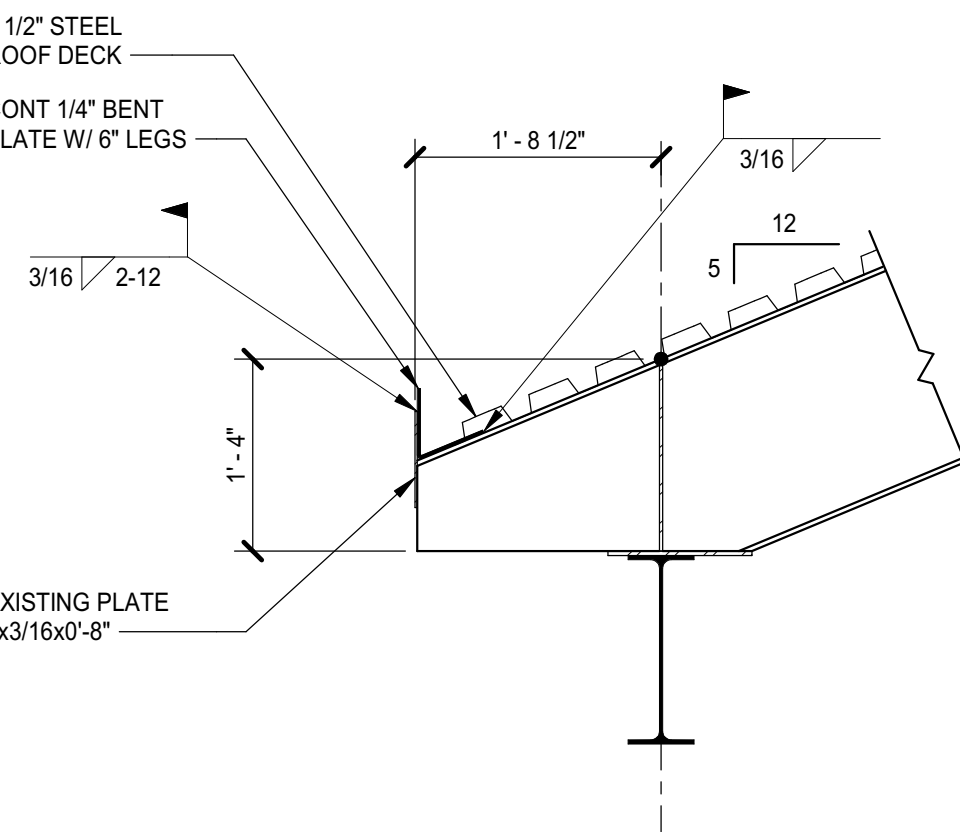

2 SECTION
S2.1.3 | S4.1.1 3/4" = 1'-0"

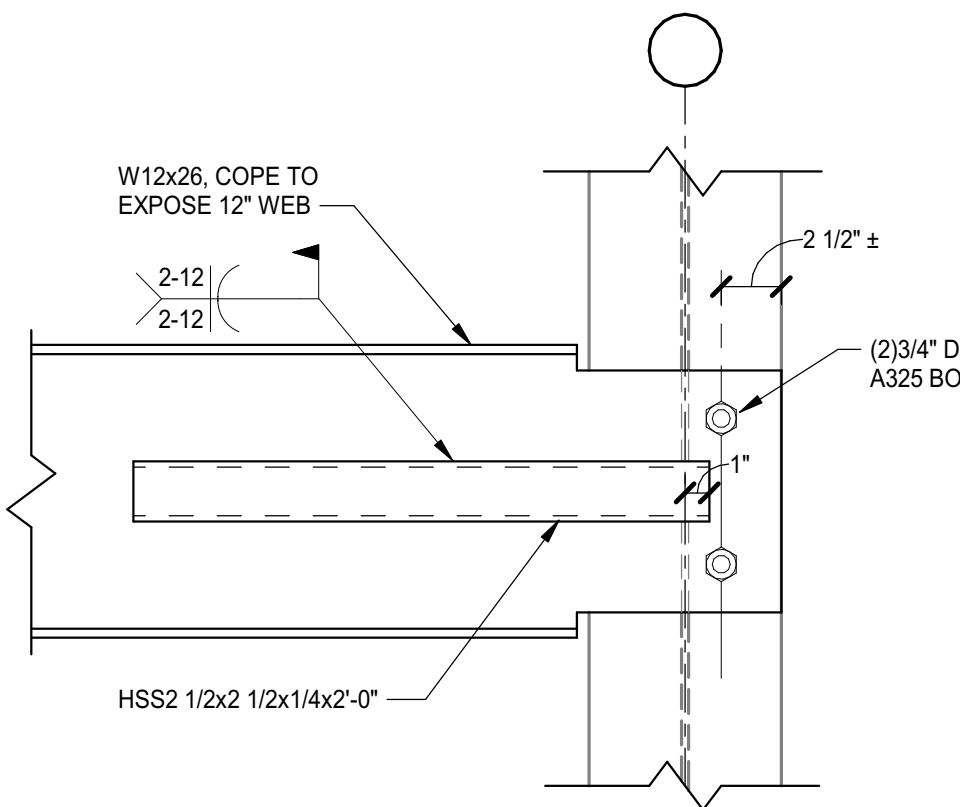

1 SECTION
S4.1.1 | S4.1.1 1 1/2" = 1'-0"

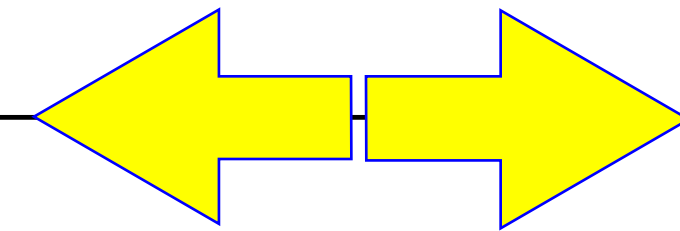

DOBO HALL REPAIR & RENOVATION

State Project Number - TBD
UNIVERSITY of NORTH CAROLINA - WILMINGTON
4978 CAHILL DR, WILMINGTON, NC 28403

PROJECT NO:	DATE:
580999	January 1, 2015
REVISIONS	
DATE	DESCRIPTION

FRAMING
SECTIONS

S4.1.1

MOSELEYARCHITECTS

3200 NORFOLK STREET, RICHMOND, VA 23230
PHONE (804) 794-7555 FAX (804) 355-5690
MOSELEYARCHITECTS.COM

PROGRESS
PRINT NOT FOR
CONSTRUCTION