




3/27/2019 12:08:12 PM

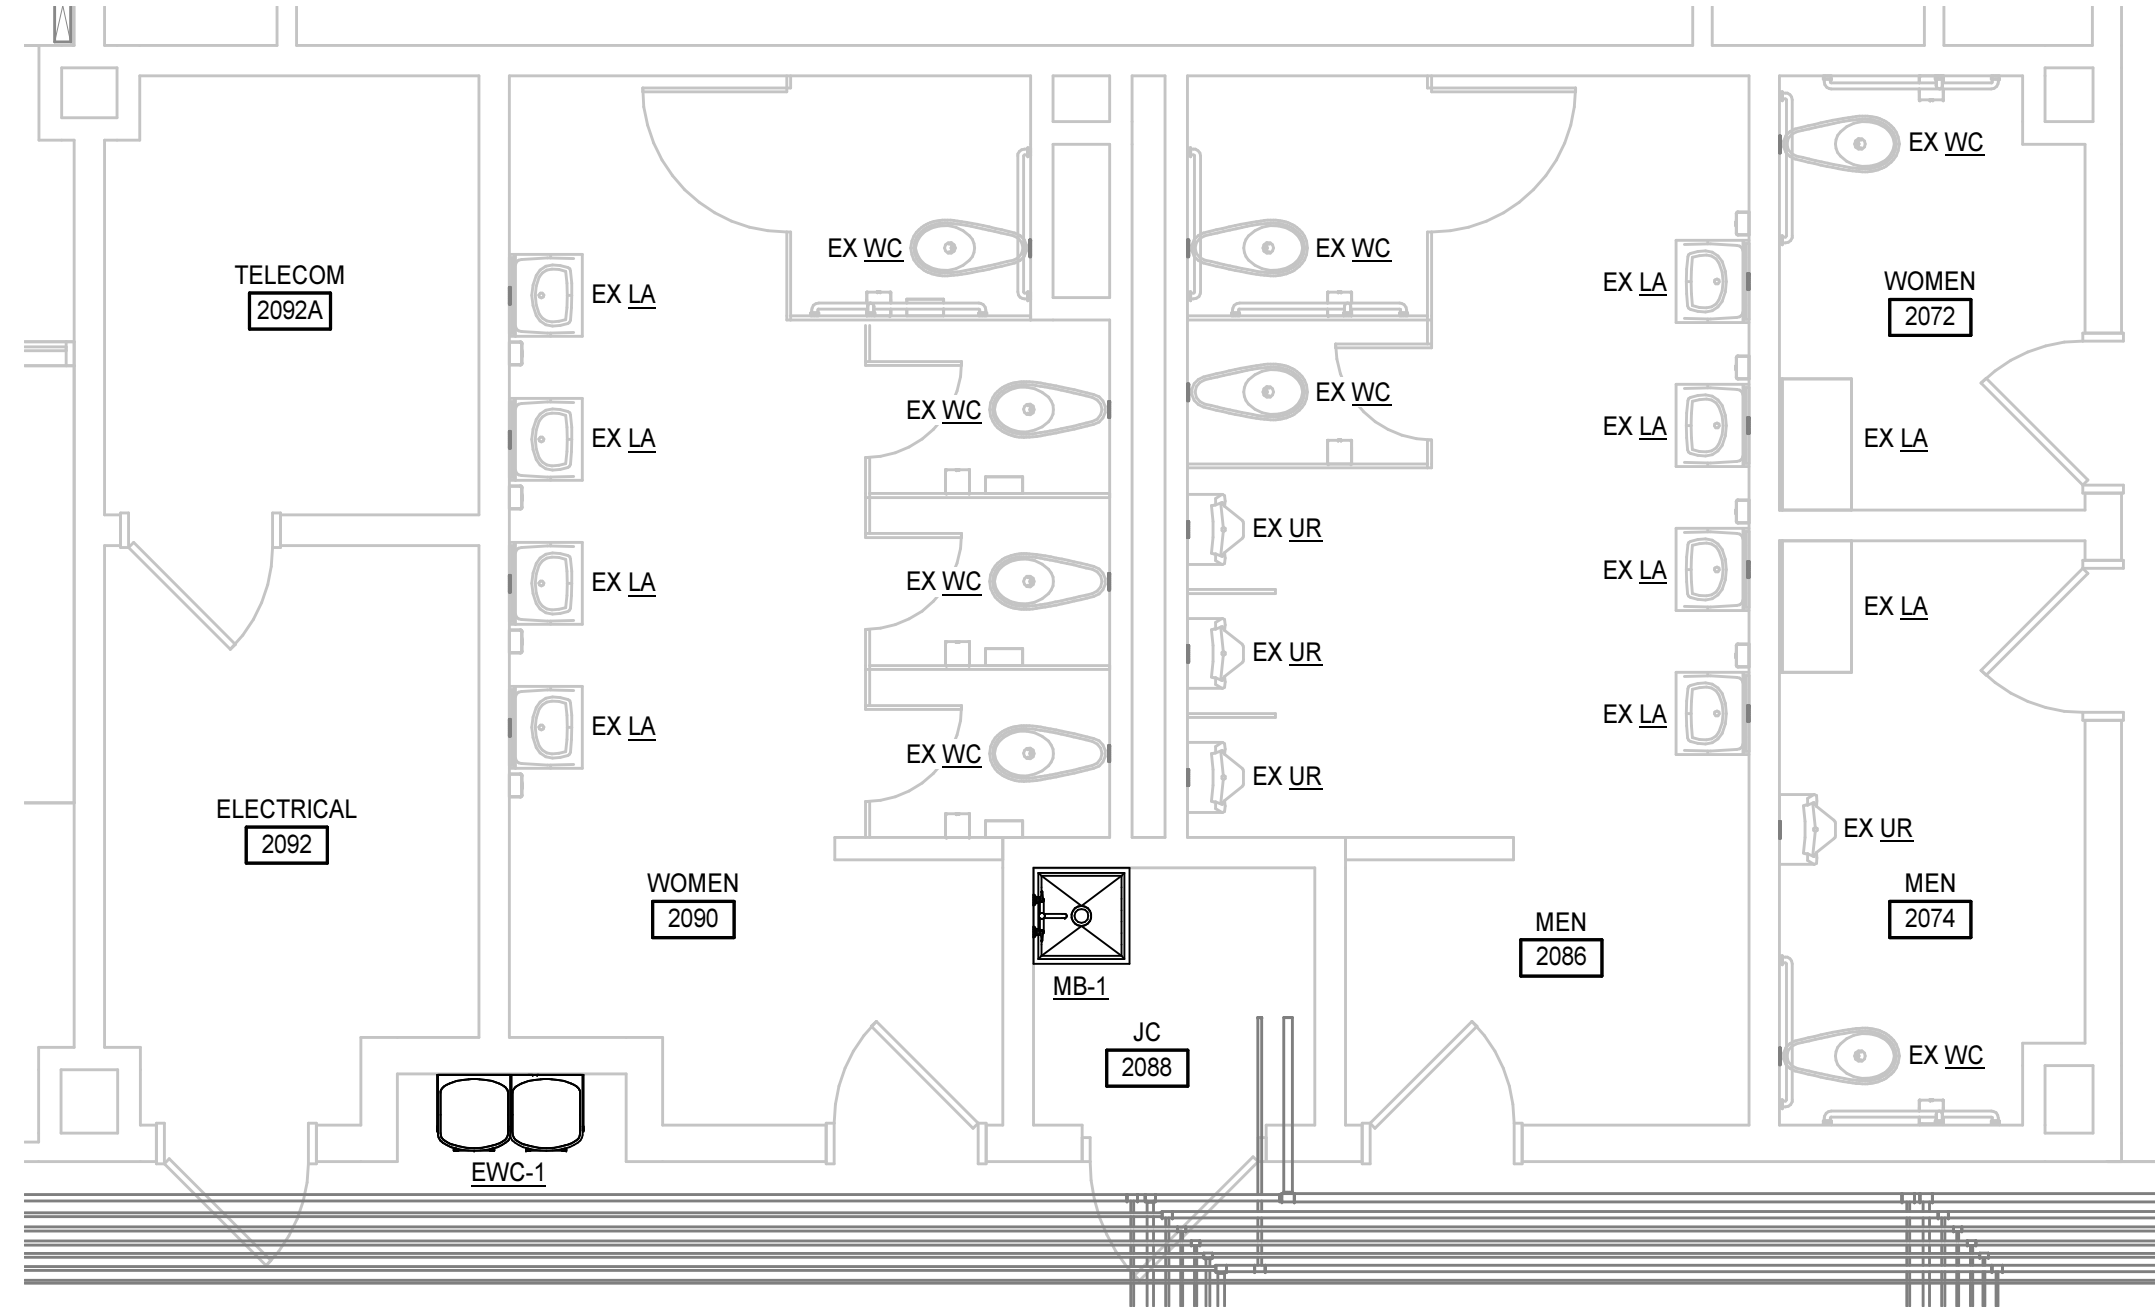


4 ENLARGED SECOND FLOOR PLAN - AREA B - TOILET ROOMS
P2.2.B | P4.3 1/4" = 1'-0"

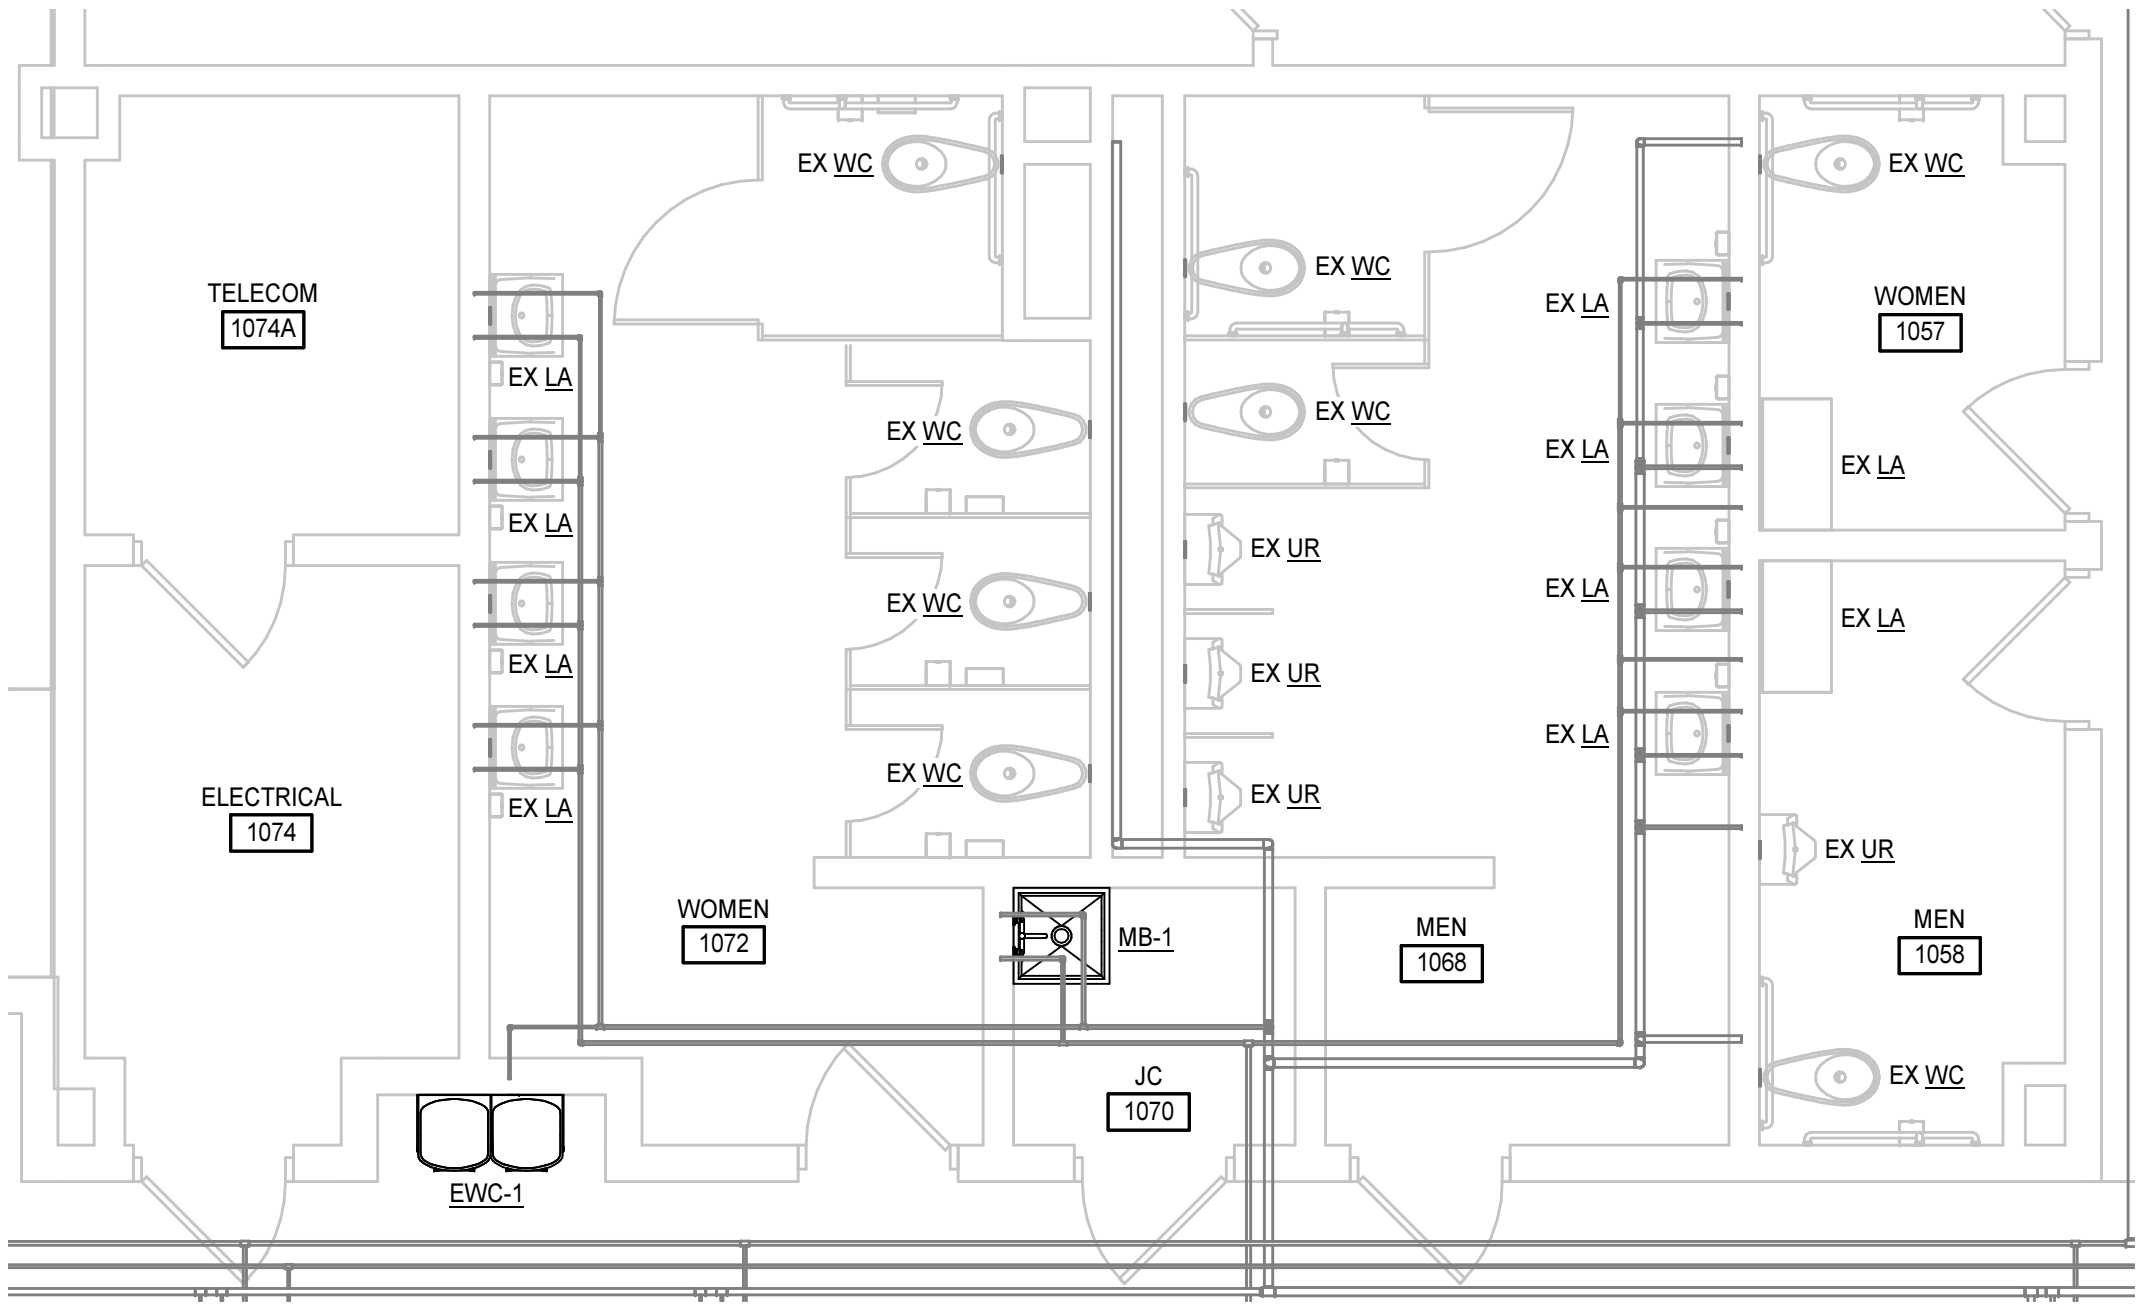



2 ENLARGED FIRST FLOOR PLAN - AREA B - TOILET ROOMS
P2.1.B | P4.3 1/4" = 1'-0"

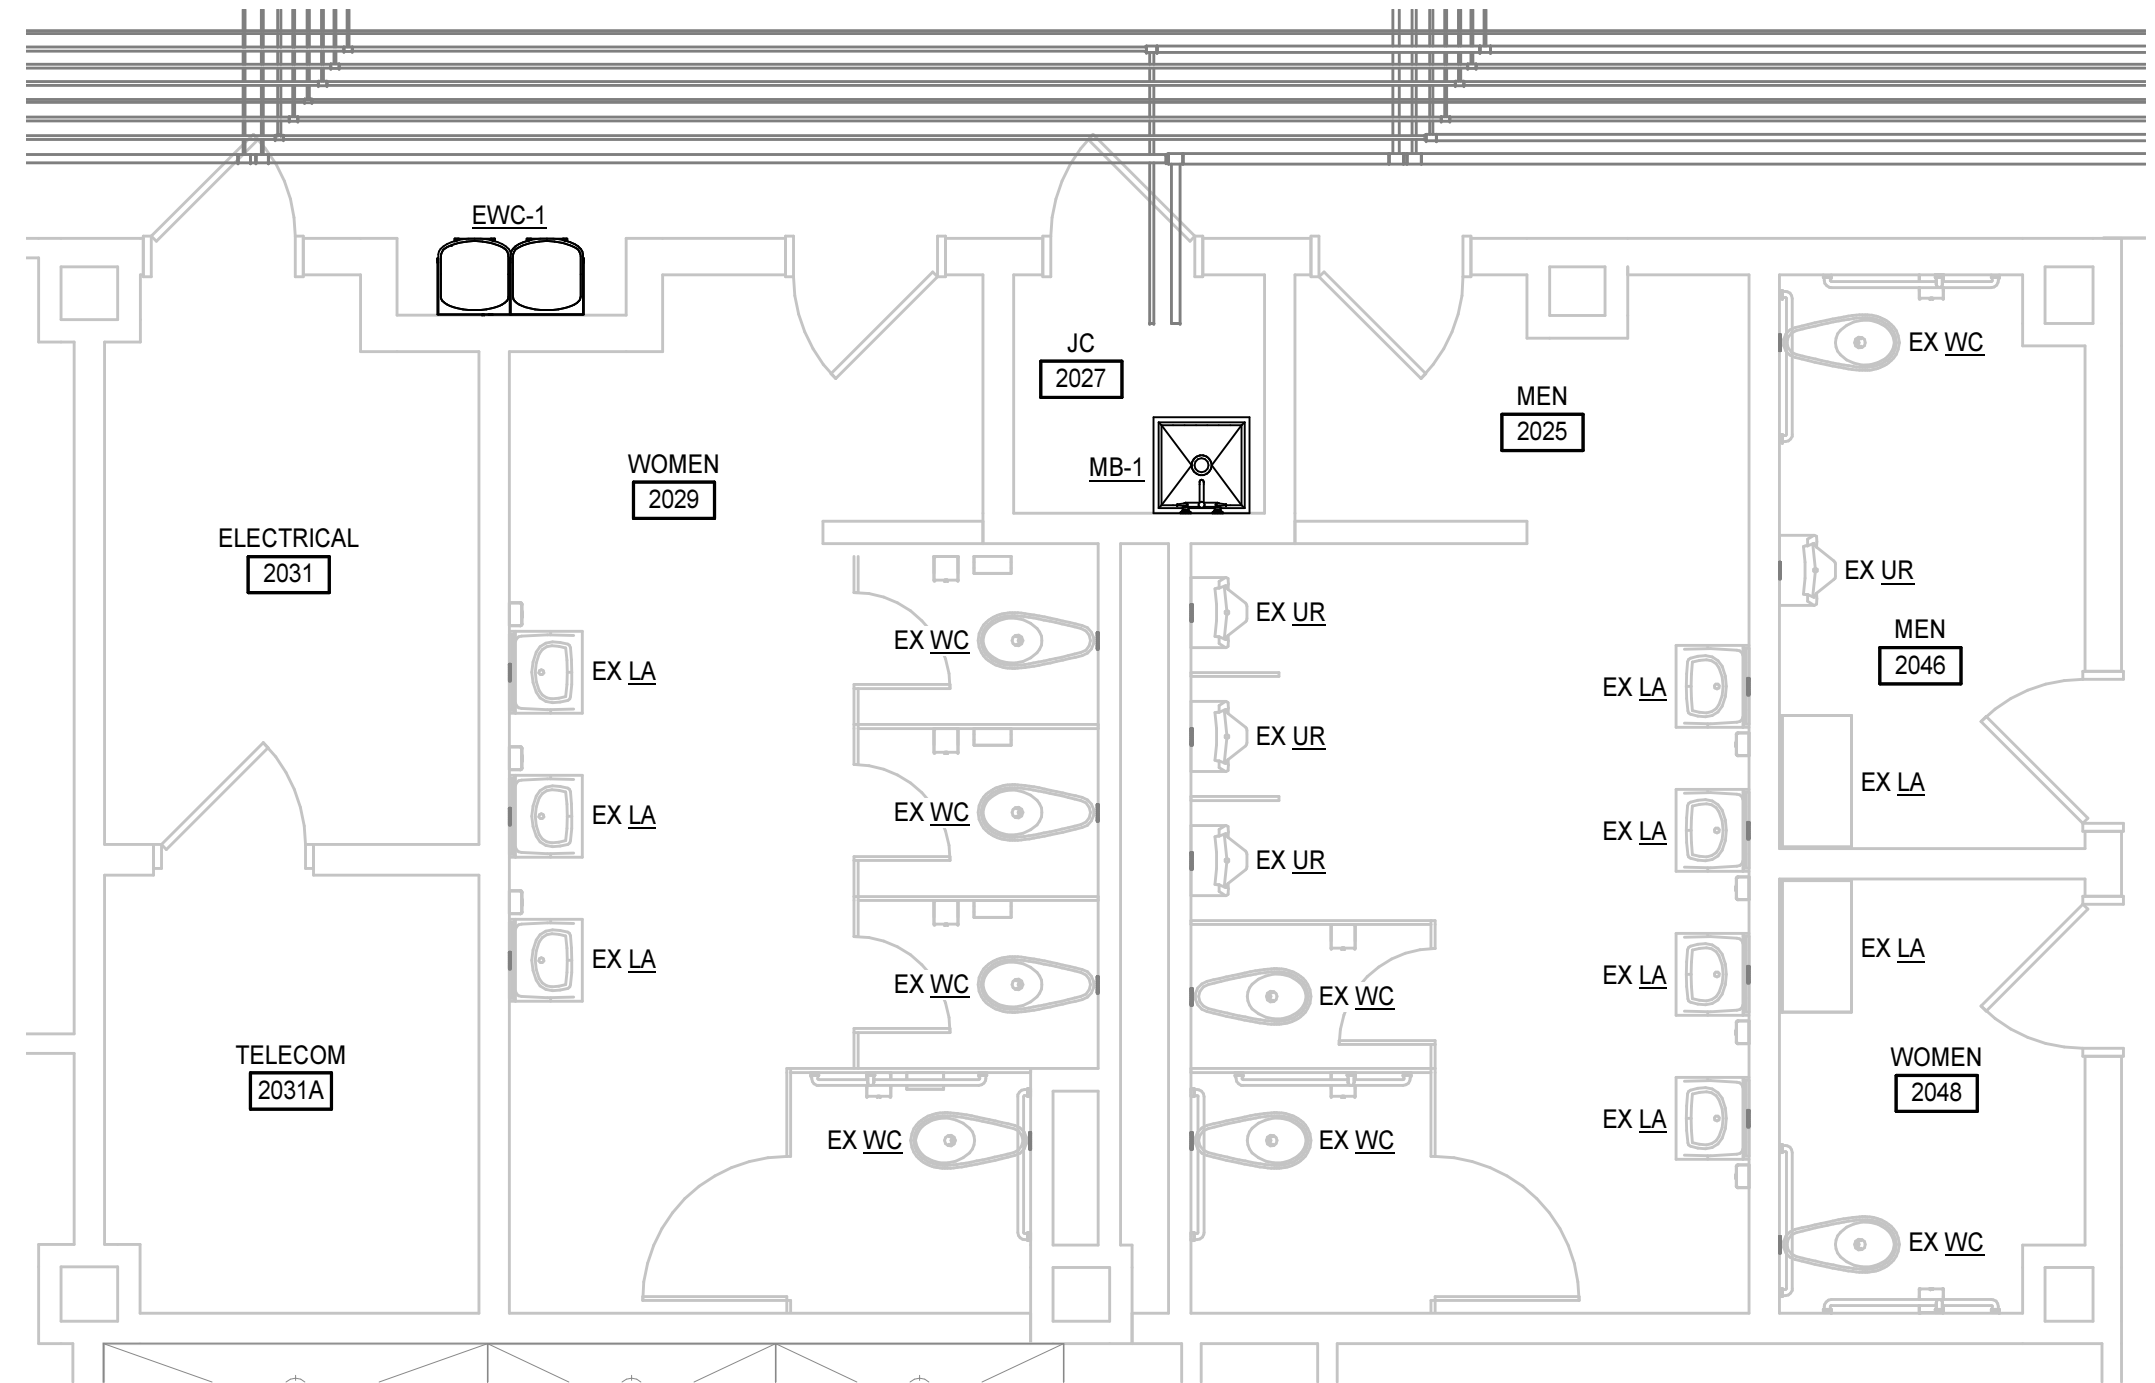

3 ENLARGED SECOND FLOOR PLAN - AREA A - TOILET ROOMS
P2.2.A | P4.3 1/4" = 1'-0"

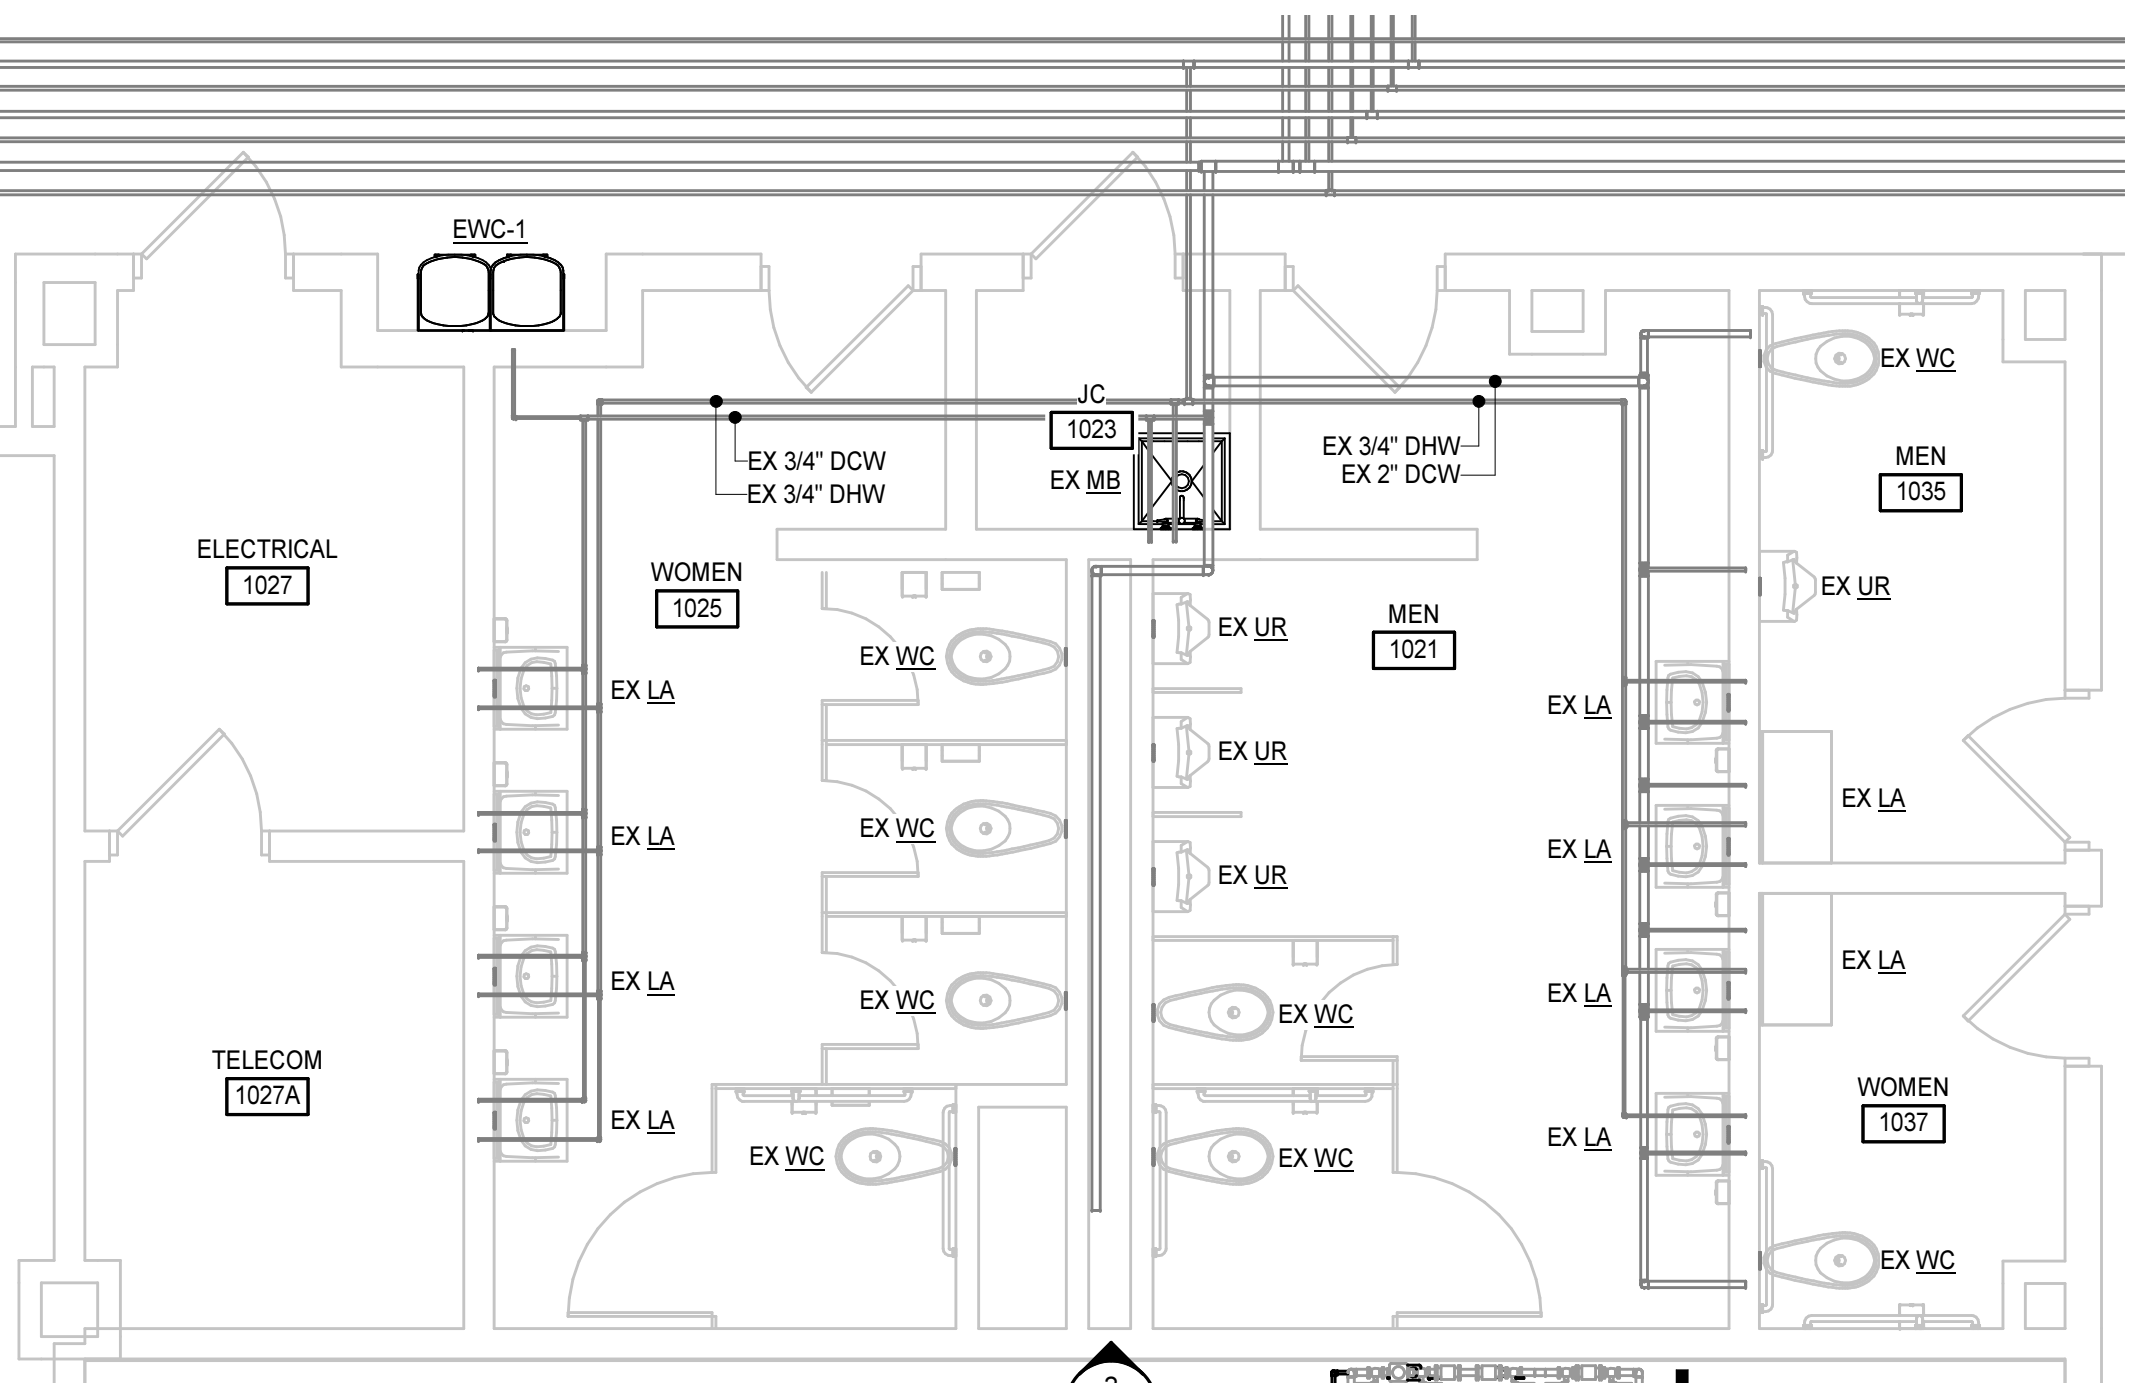

1 ENLARGED FIRST FLOOR PLAN - AREA A - TOILET ROOMS
P2.1.A | P4.3 1/4" = 1'-0"

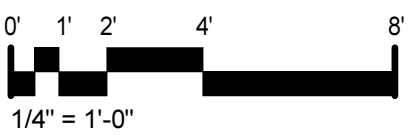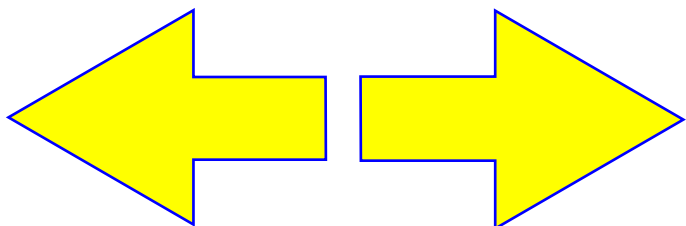

PROJECT NO.	DATE
580999	MARCH 27, 2019
REVISIONS	
DATE	DESCRIPTION

ENLARGED PLANS


P4.3

Dobo Hall Renovation - Package A

SCO PROJECT NO. 18-19798-01A

UNC Wilmington

4978 CAHILL DR, WILMINGTON, NC 28403

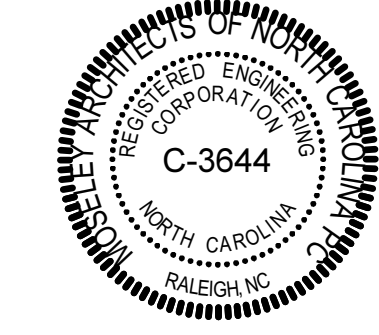

PROGRESS
PRINT, NOT FOR
CONSTRUCTION

MOSELEYARCHITECTS

911 N. WEST STREET, SUITE 205 RALEIGH, NORTH CAROLINA 27603
PHONE (919) 845-0091
MOSELEYARCHITECTS.COM