




2 ENLARGED PLAN - 2007 ORGANIC CHEMISTRY  
M2.3.1 M3.4 1/4" = 1'-0"

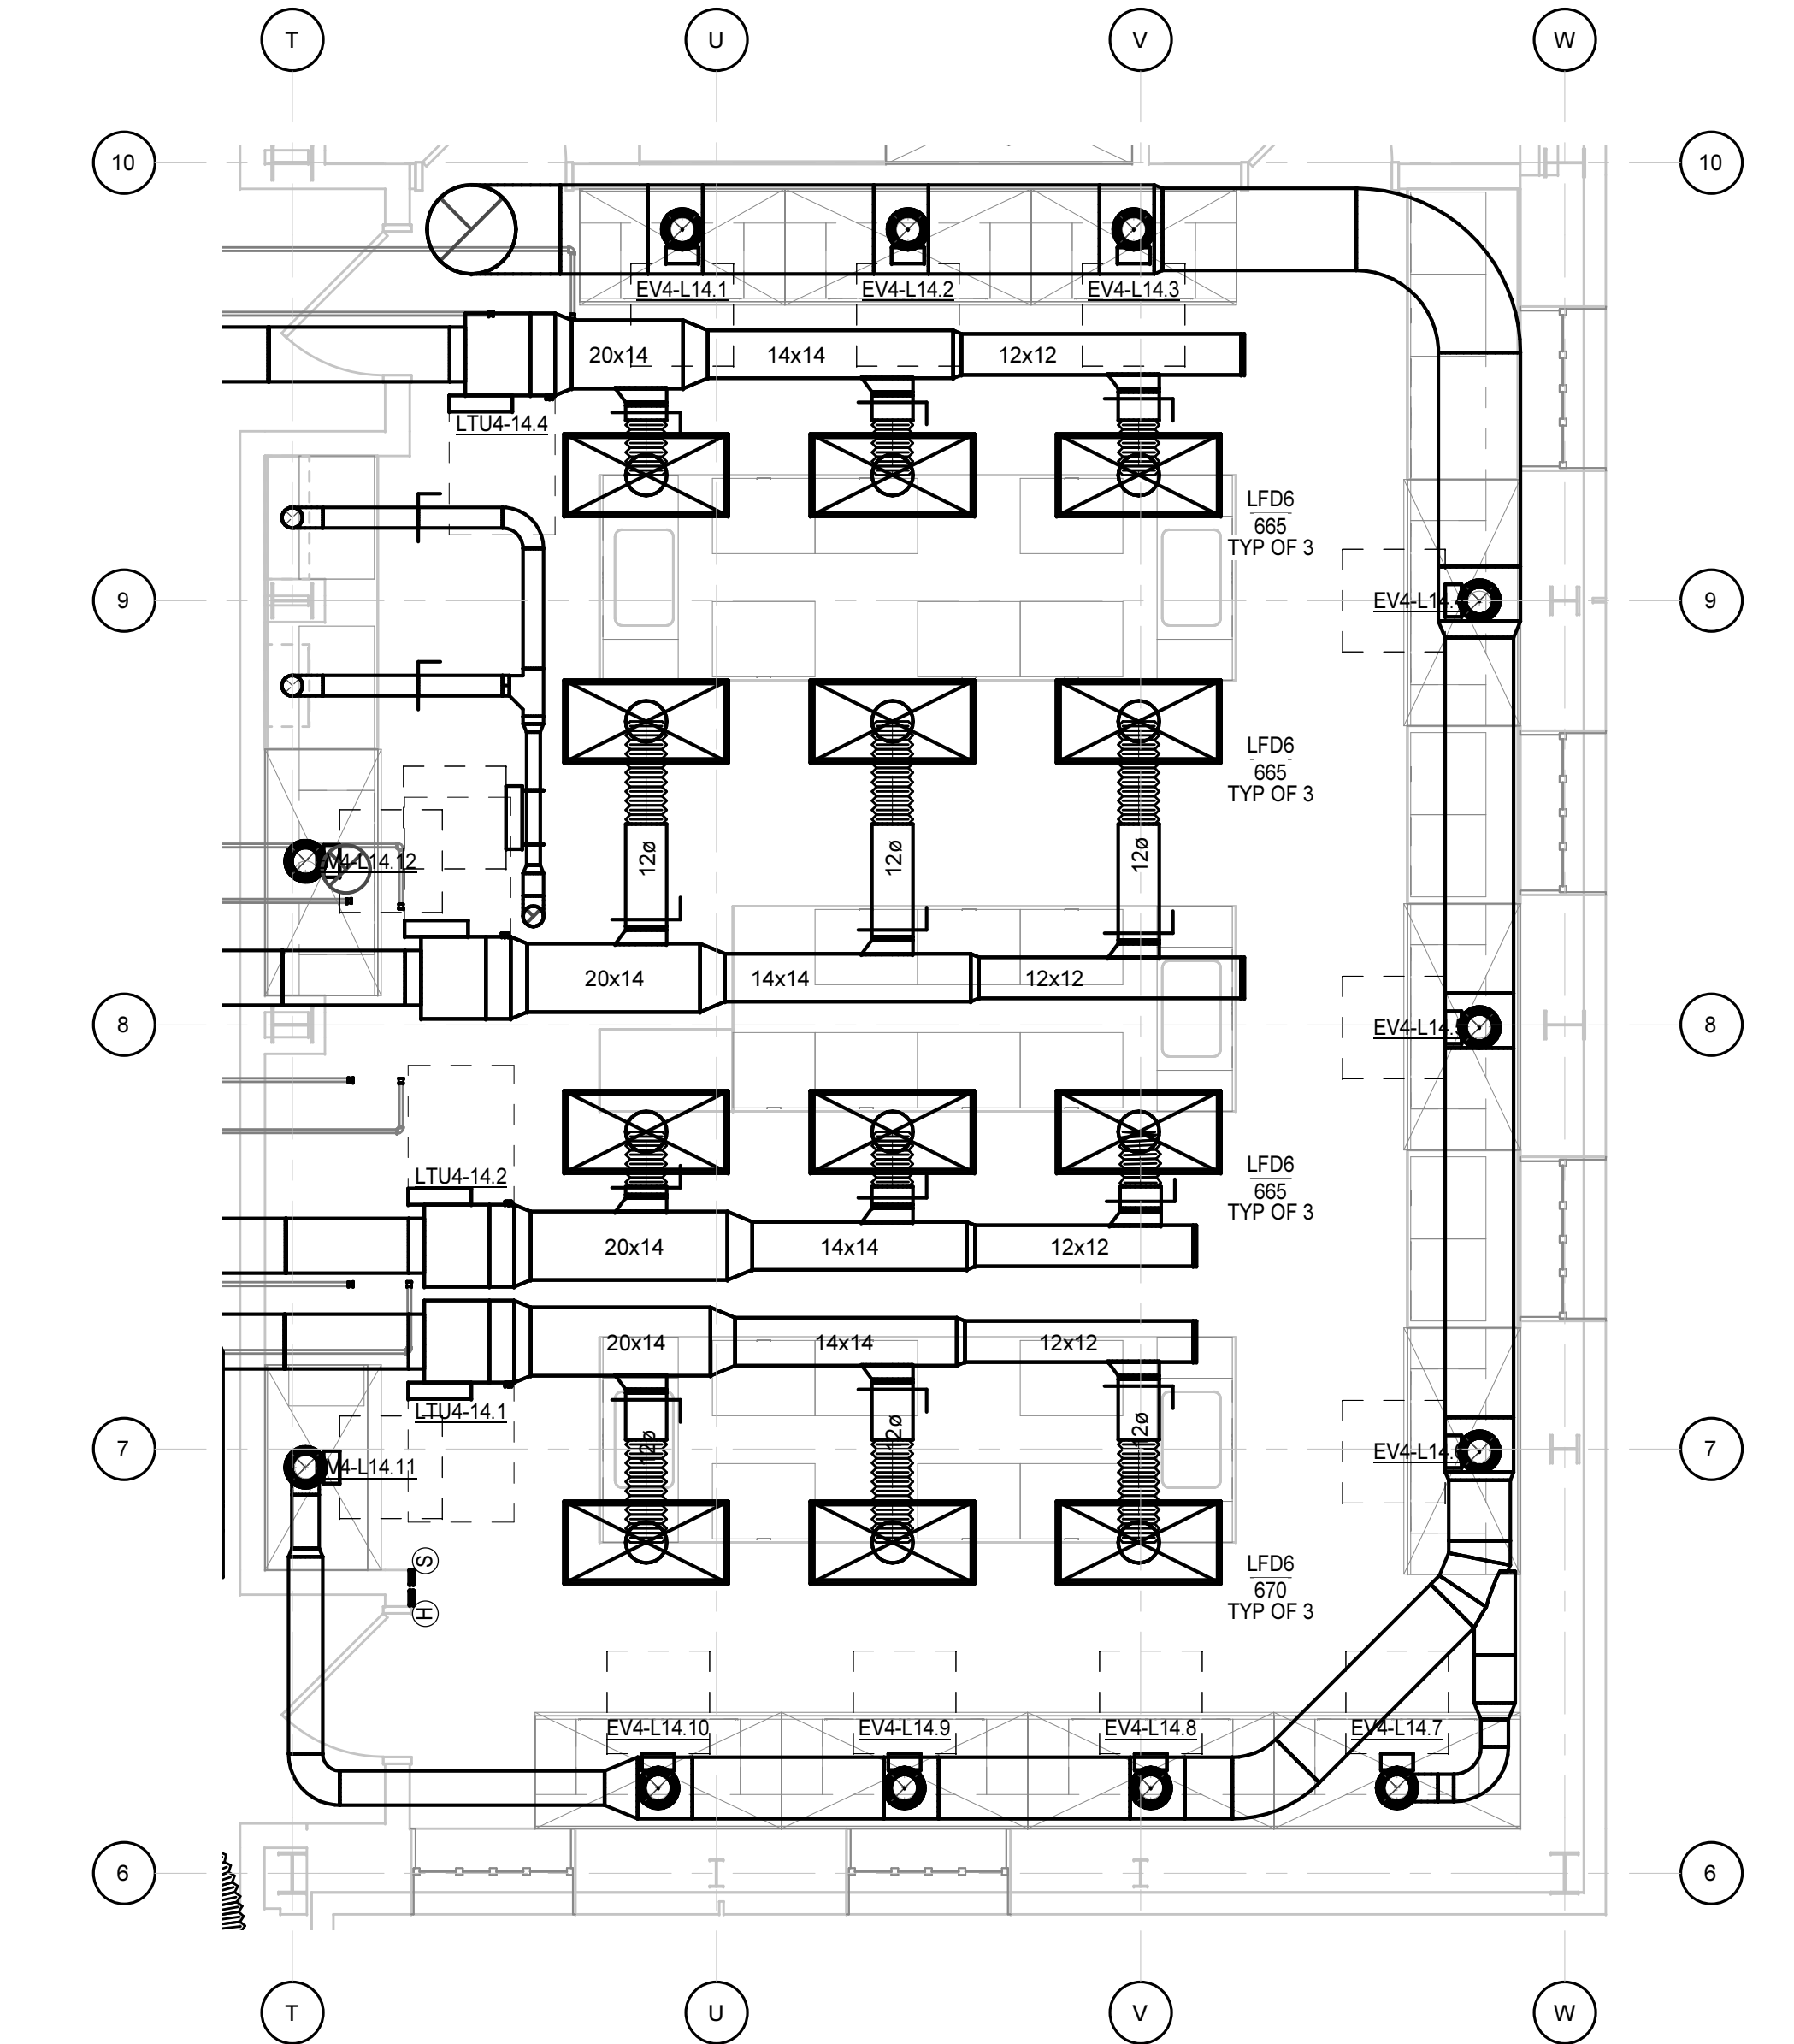

4 ENLARGED PLAN - 2011 ORGANIC CHEMISTRY  
M2.4.1 M3.4 1/4" = 1'-0"

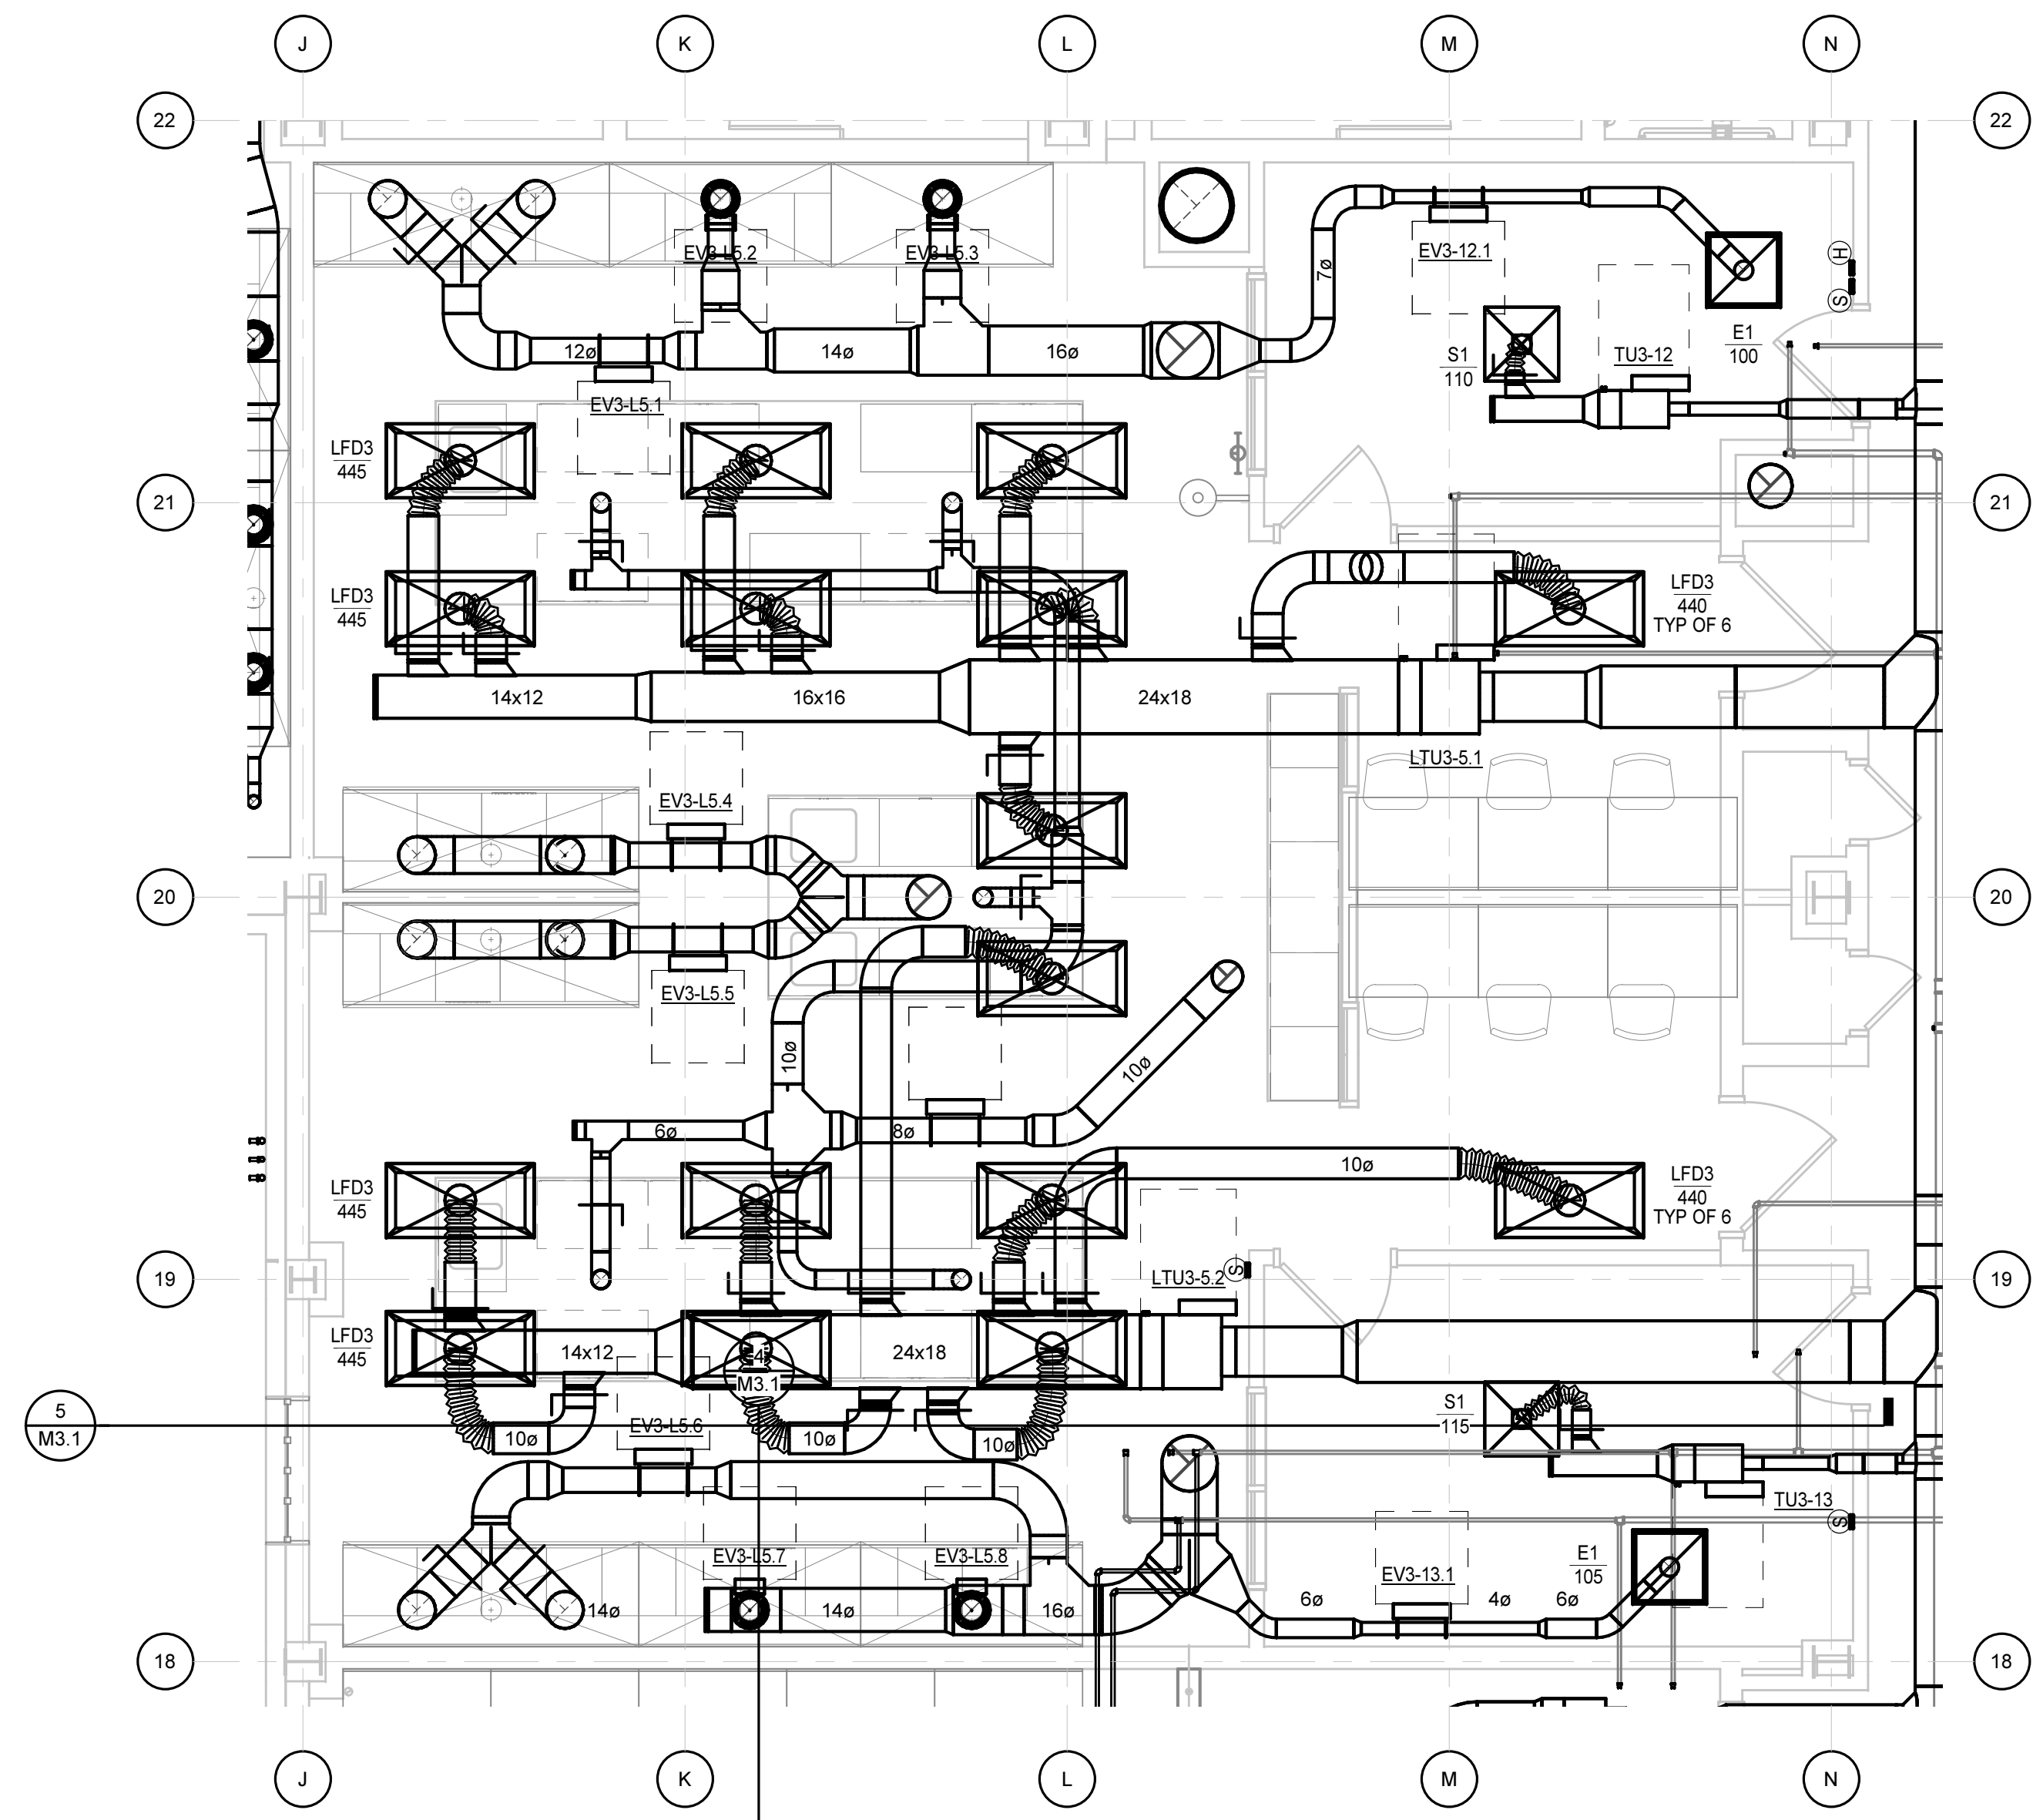

1 ENLARGED PLAN - 2052 CHEMISTRY RESEARCH  
M2.3.1 M3.4 1/4" = 1'-0"

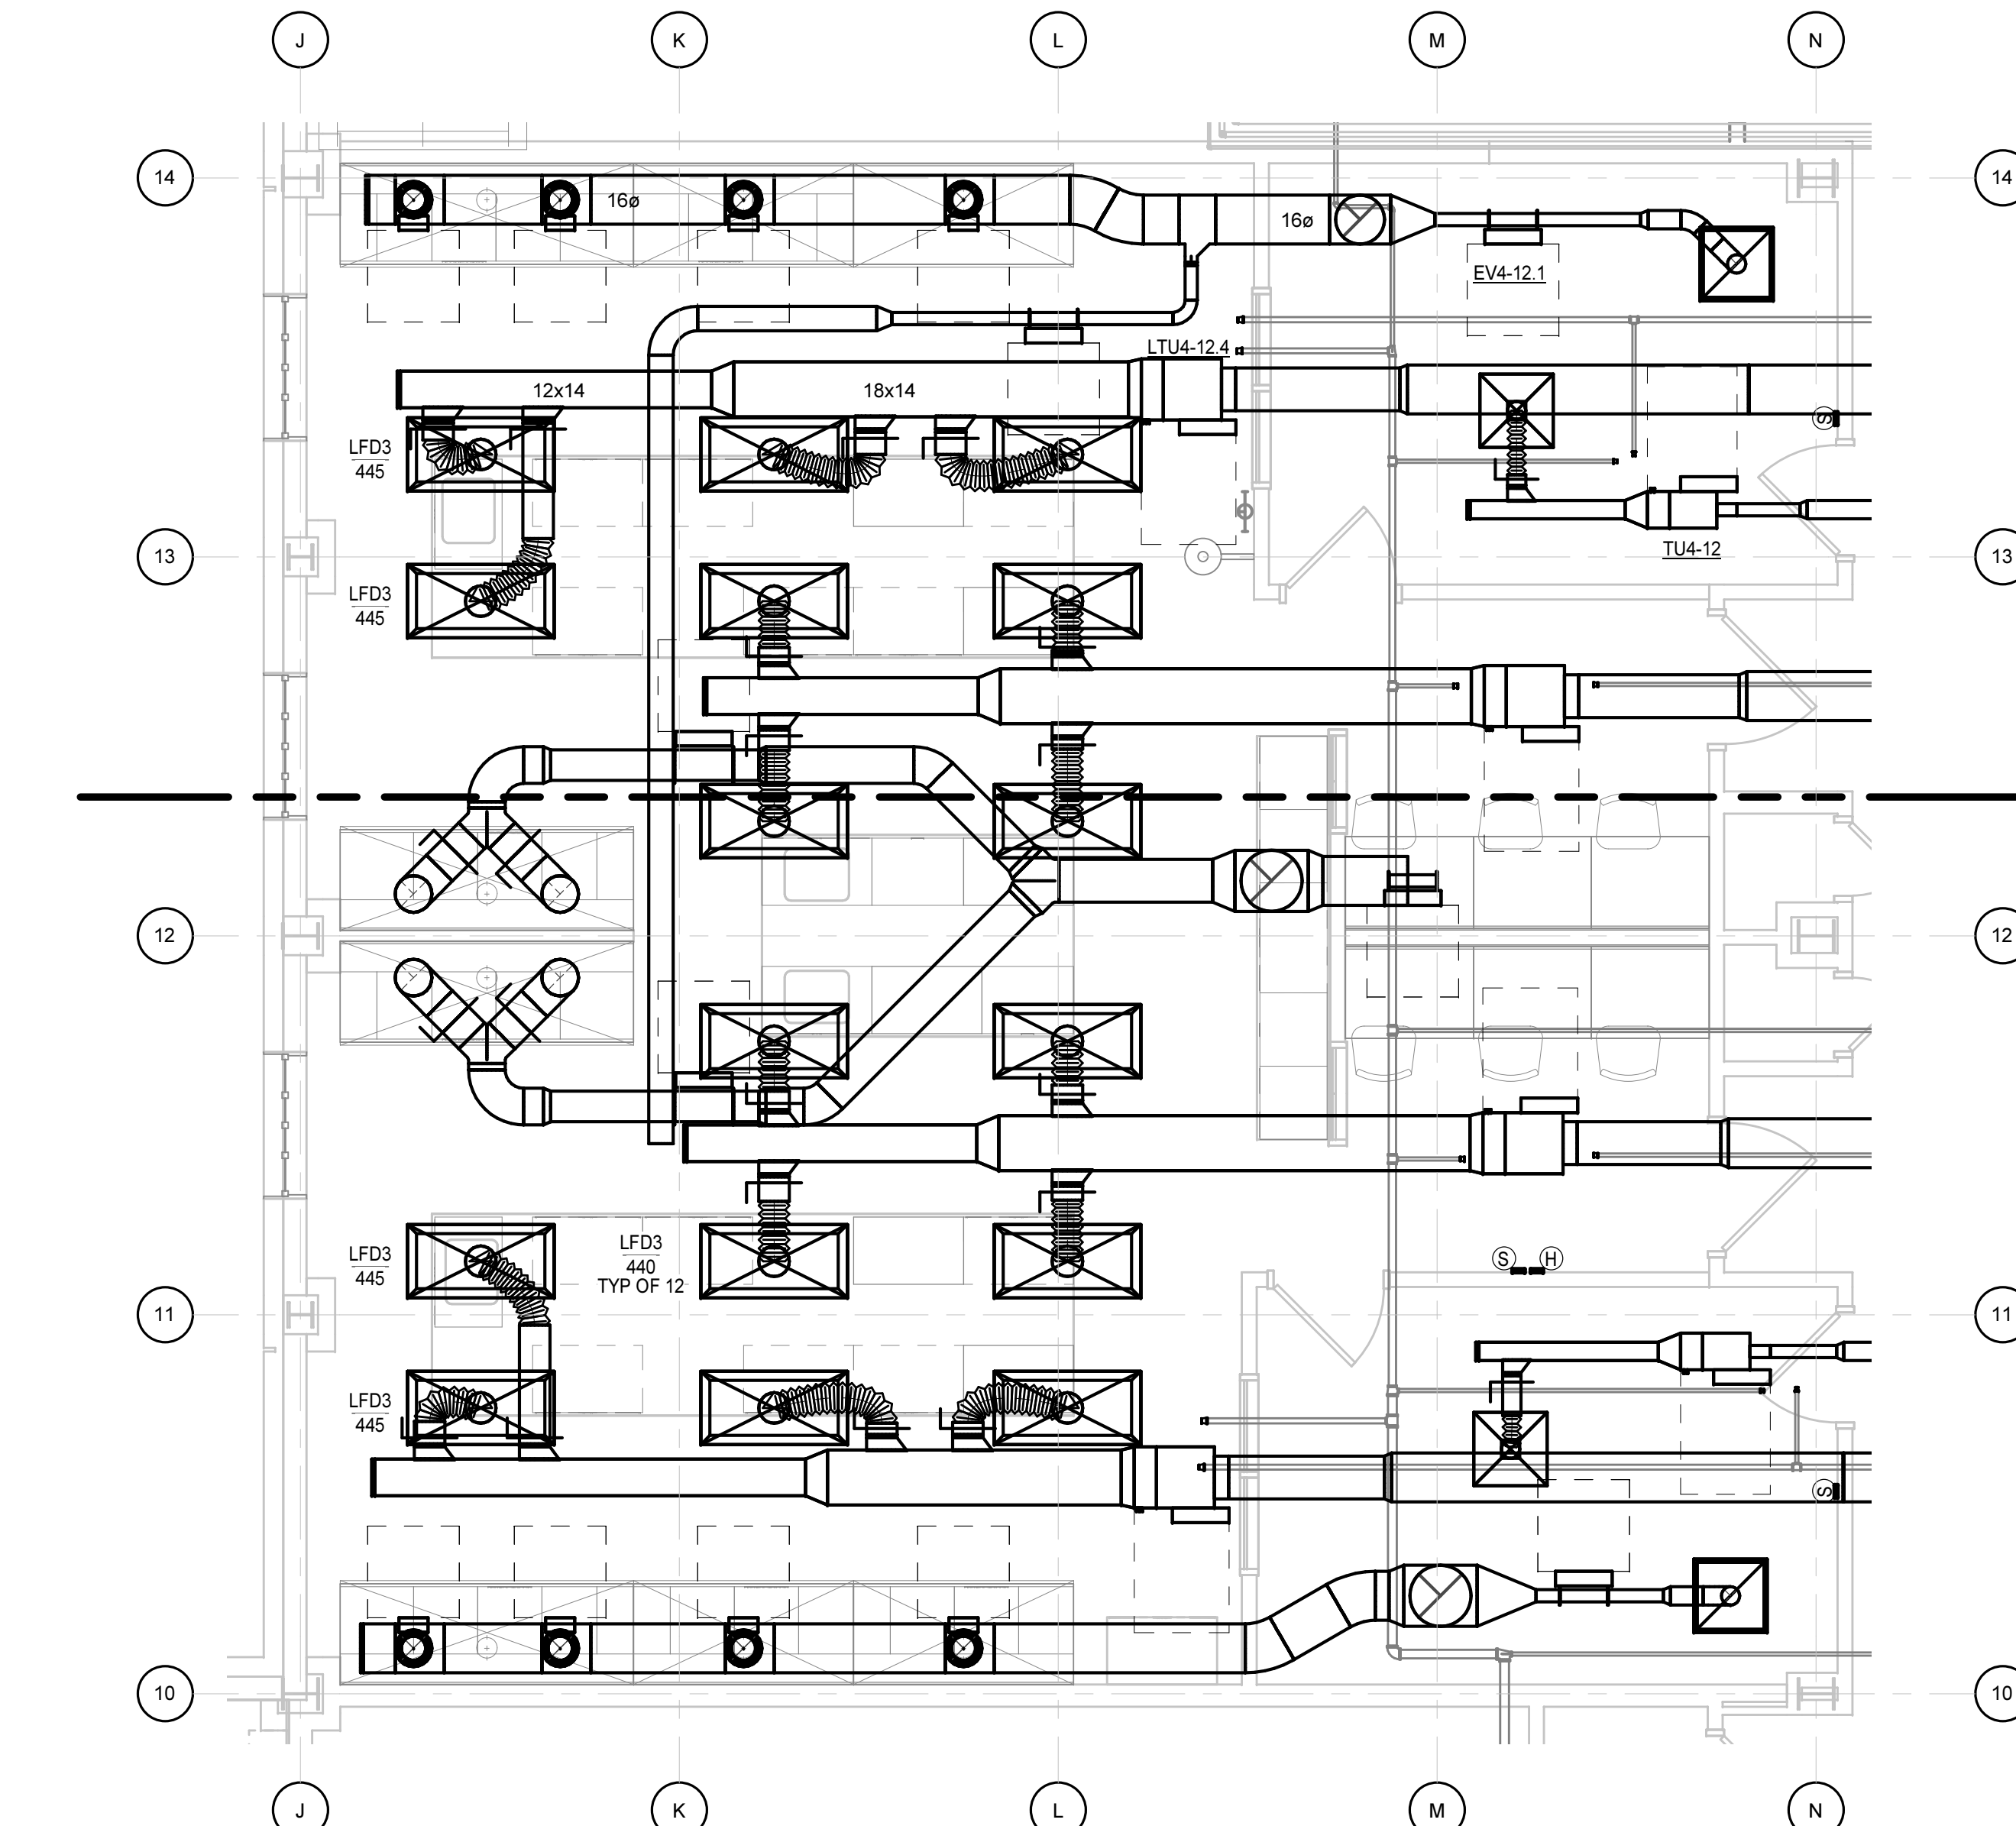

3 ENLARGED PLAN - 2066 CHEMISTRY RESEARCH  
M2.3.1 M3.4 1/4" = 1'-0"

KEYNOTES  
APPLIES TO THIS DRAWING


MOSELEYARCHITECTS  
911 N. WEST STREET, SUITE 205 RALEIGH, NORTH CAROLINA 27603  
PHONE (919) 845-0591  
MOSELEYARCHITECTS.COM

PROGRESS  
PRINT, NOT FOR  
CONSTRUCTION

Dobo Hall Renovation - Package A  
SCO PROJECT NO. 18-19798-01A  
UNC Wilmington  
4978 CAHILL DR, WILMINGTON, NC 28403

PROJECT NO.	DATE
580999	MARCH 27, 2019
REVISIONS	
DATE	DESCRIPTION

ENLARGED PLANS

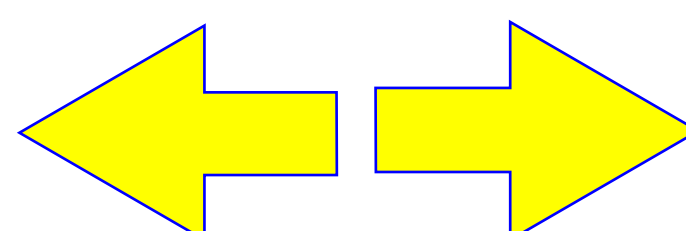

M3.4