

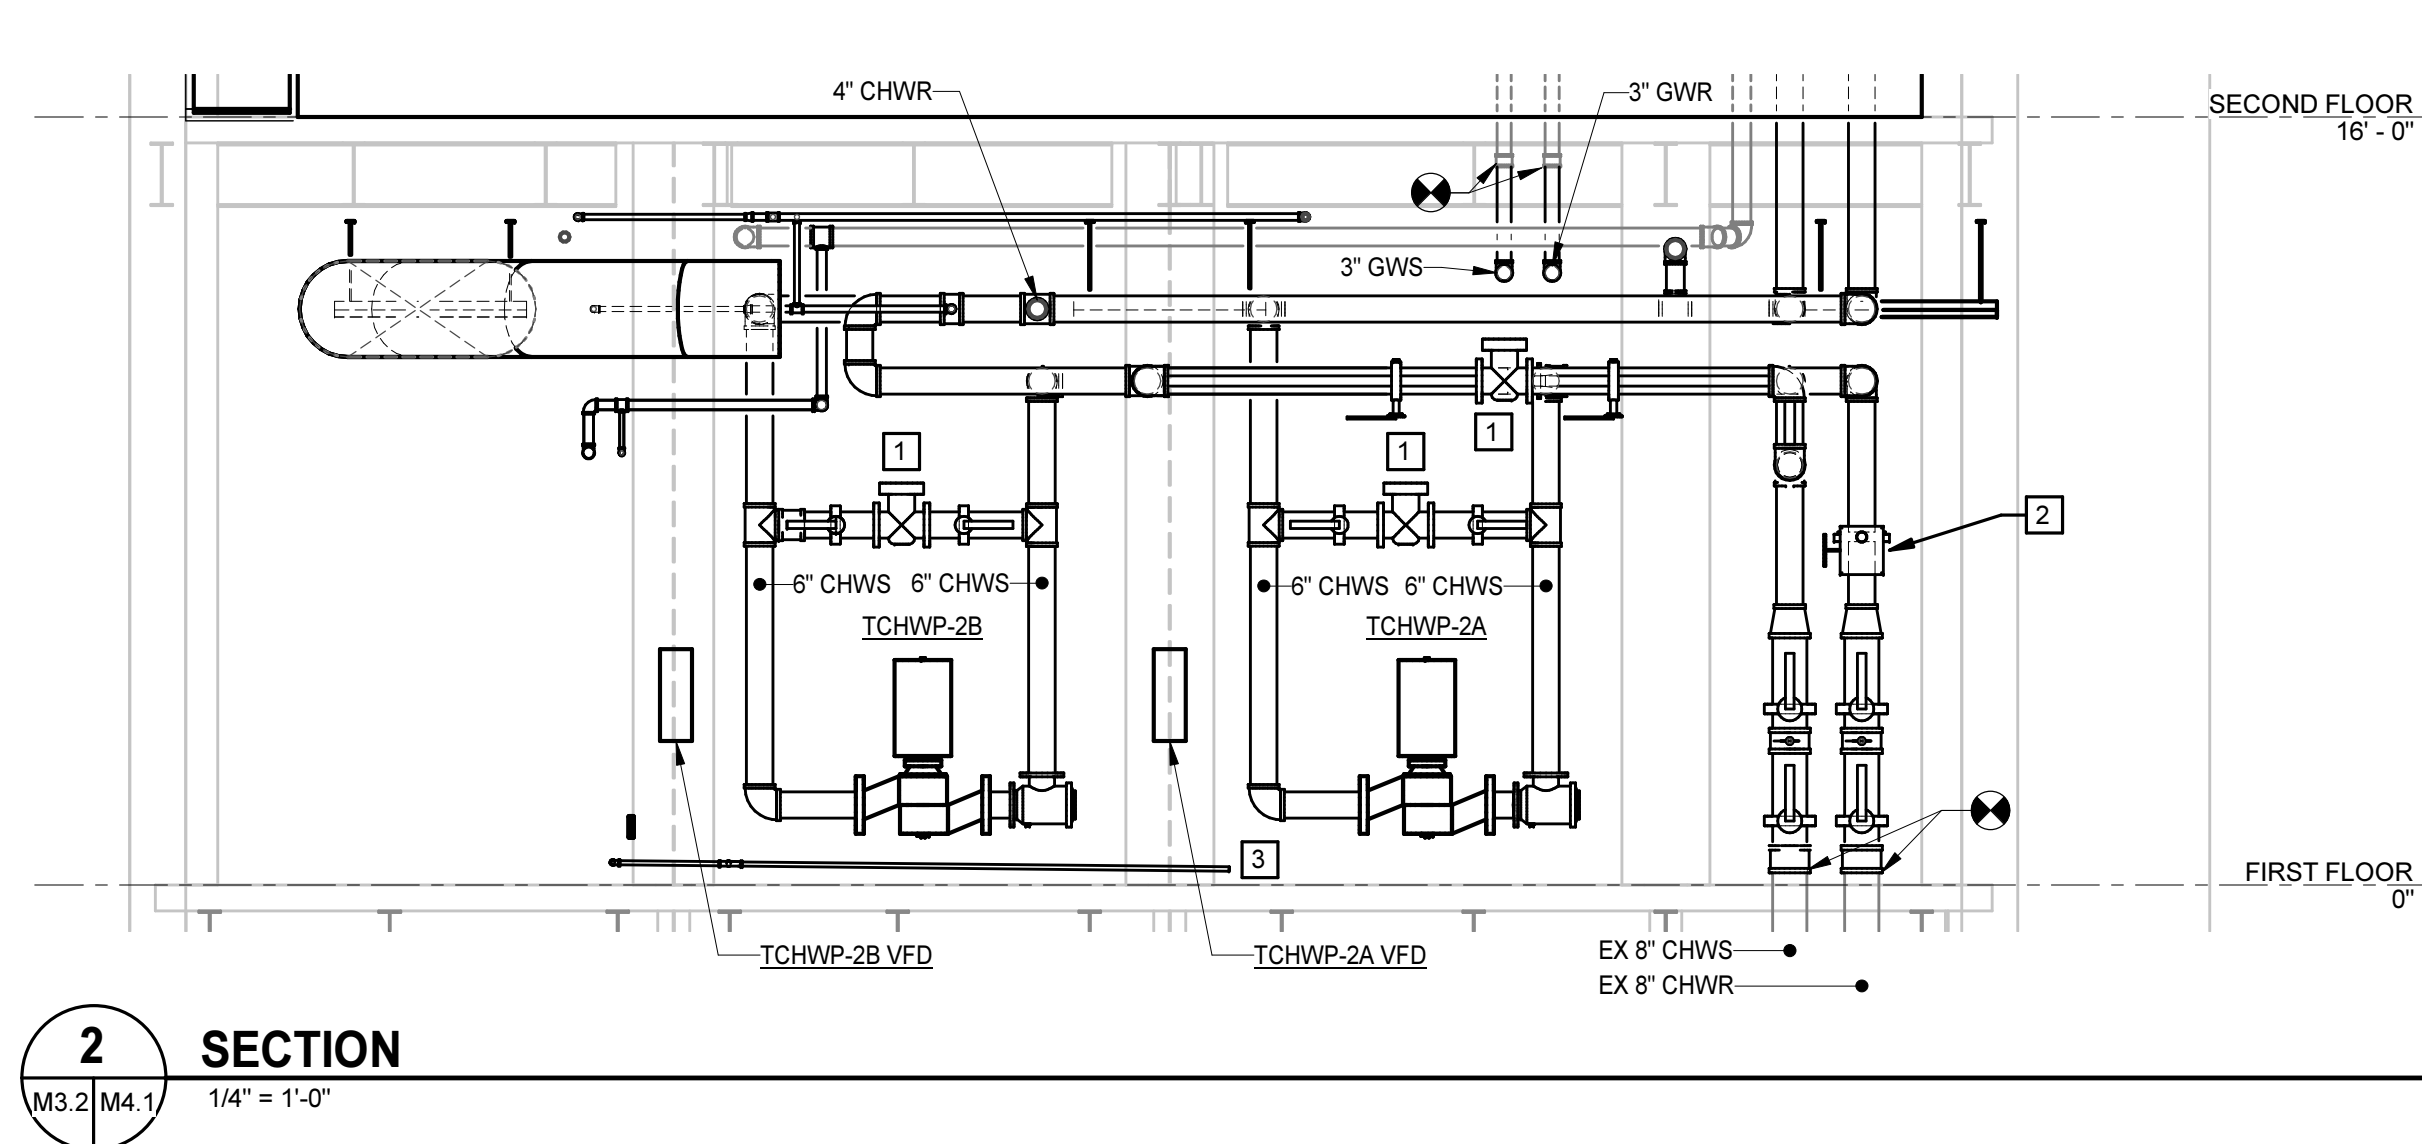
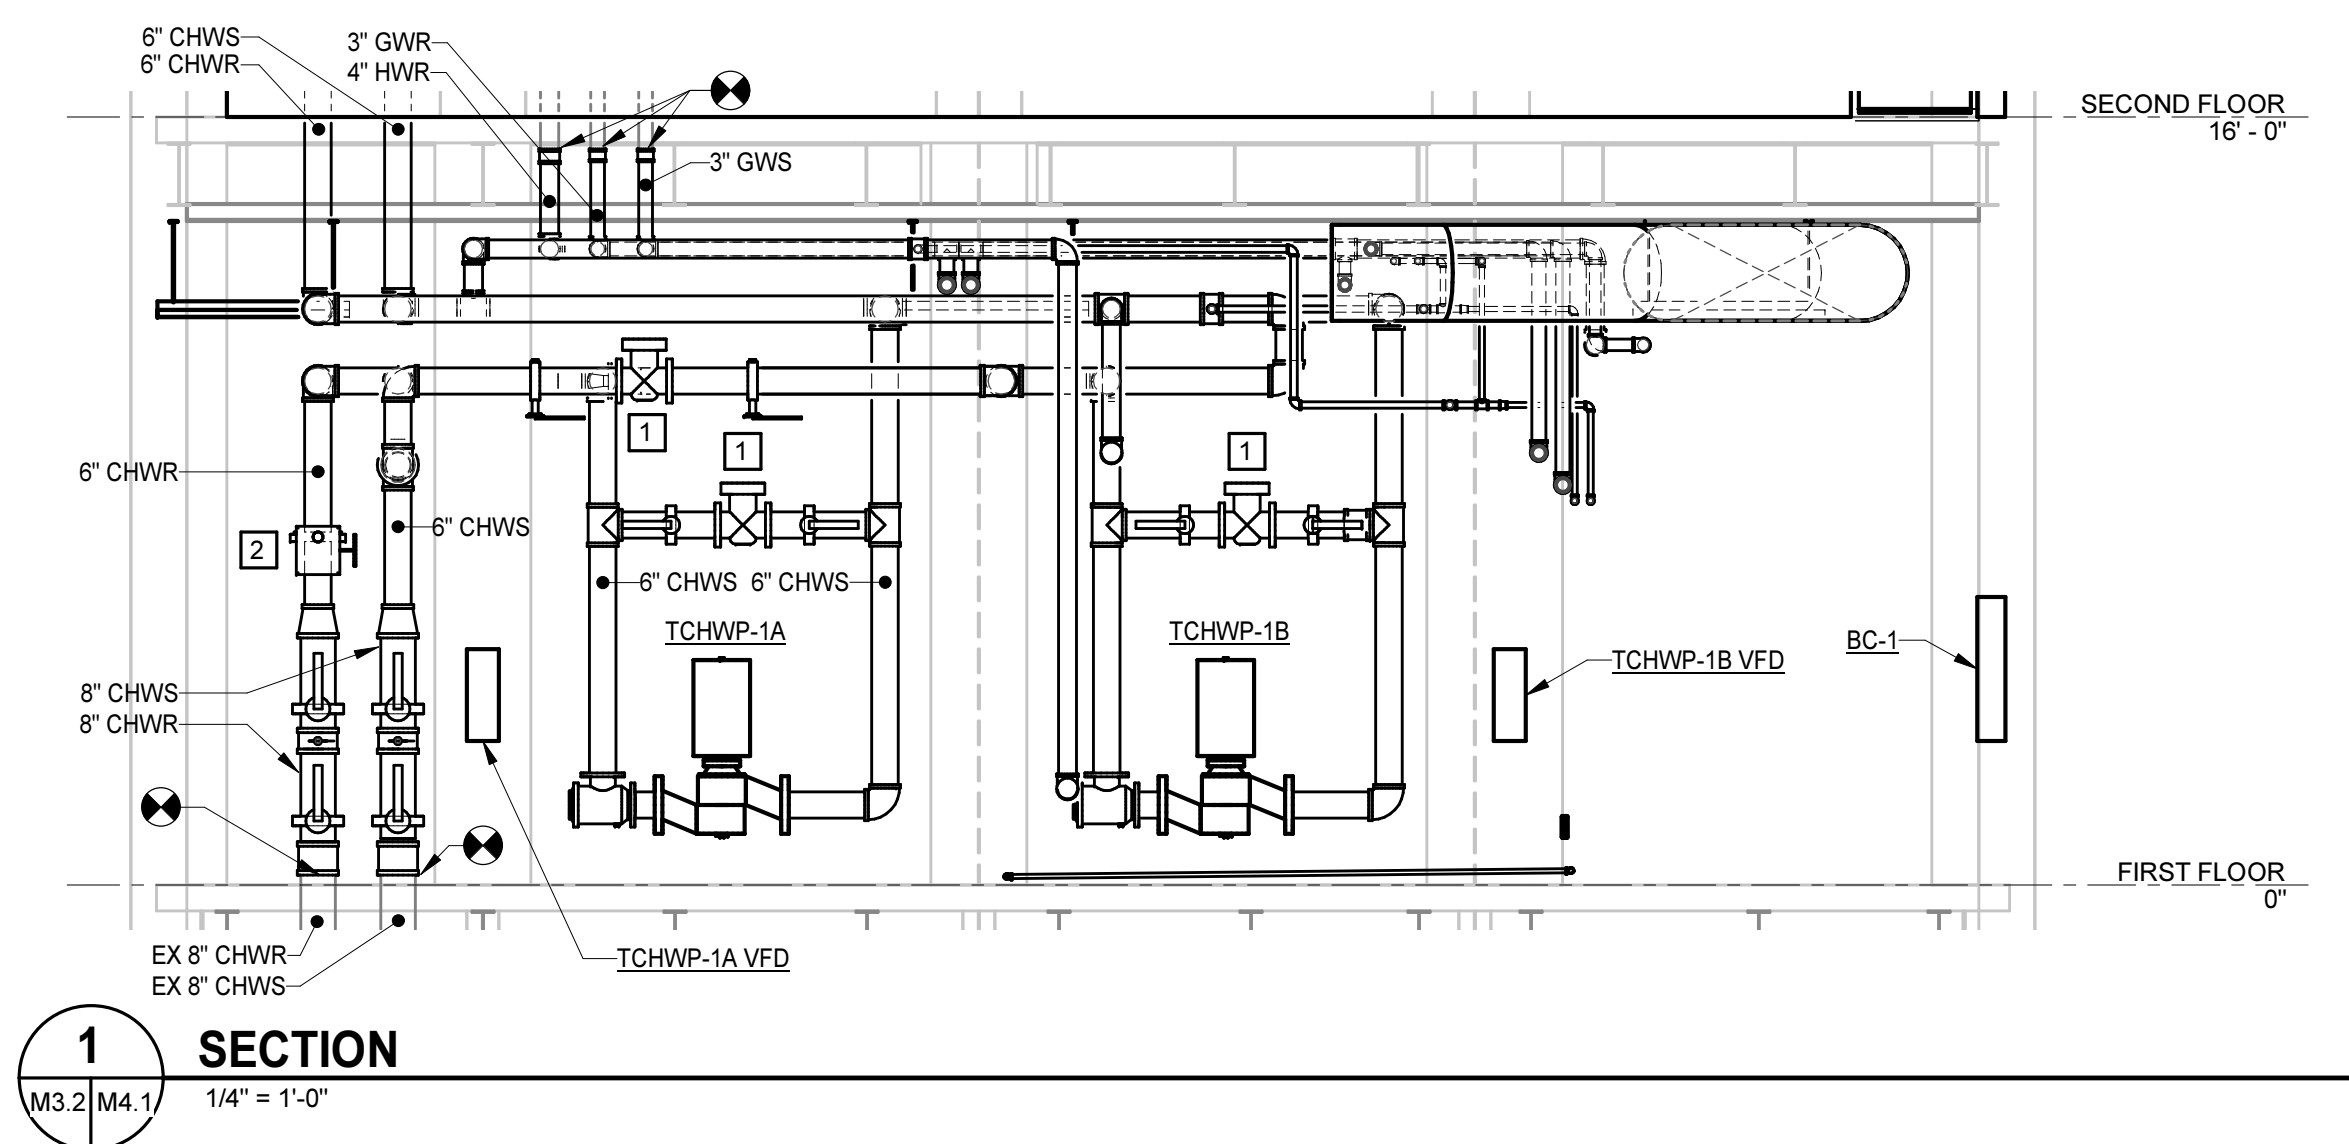
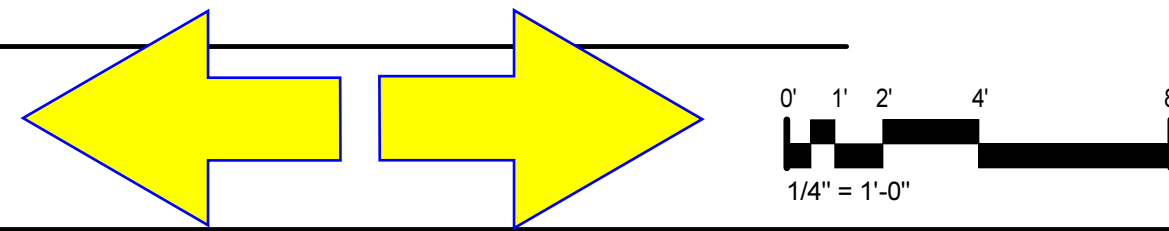
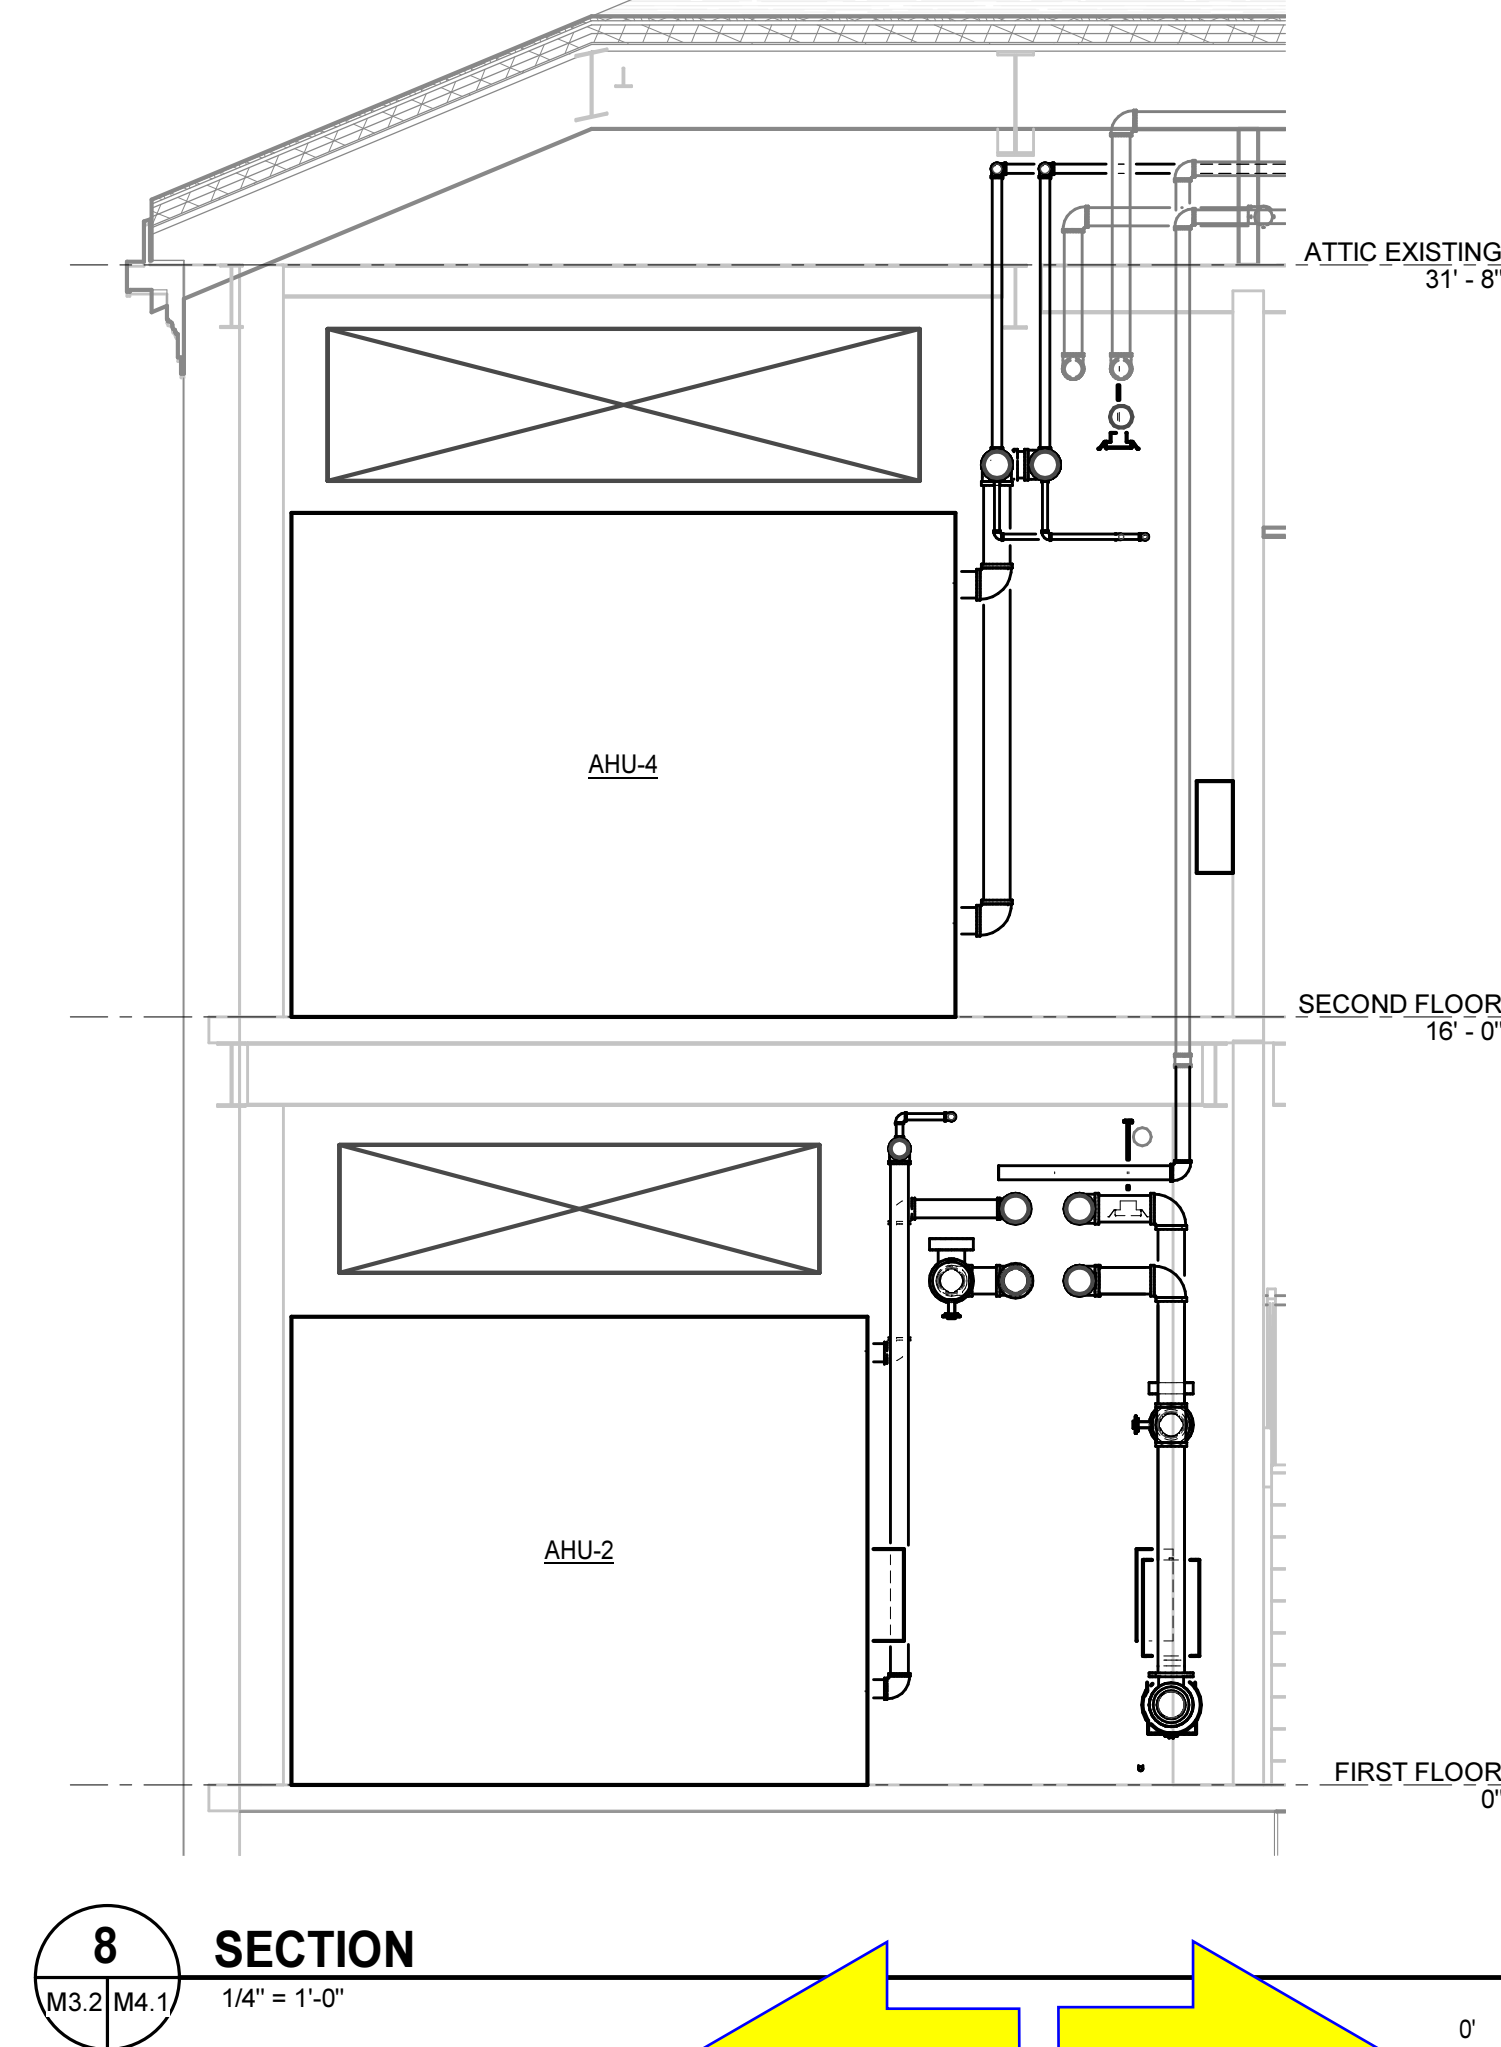
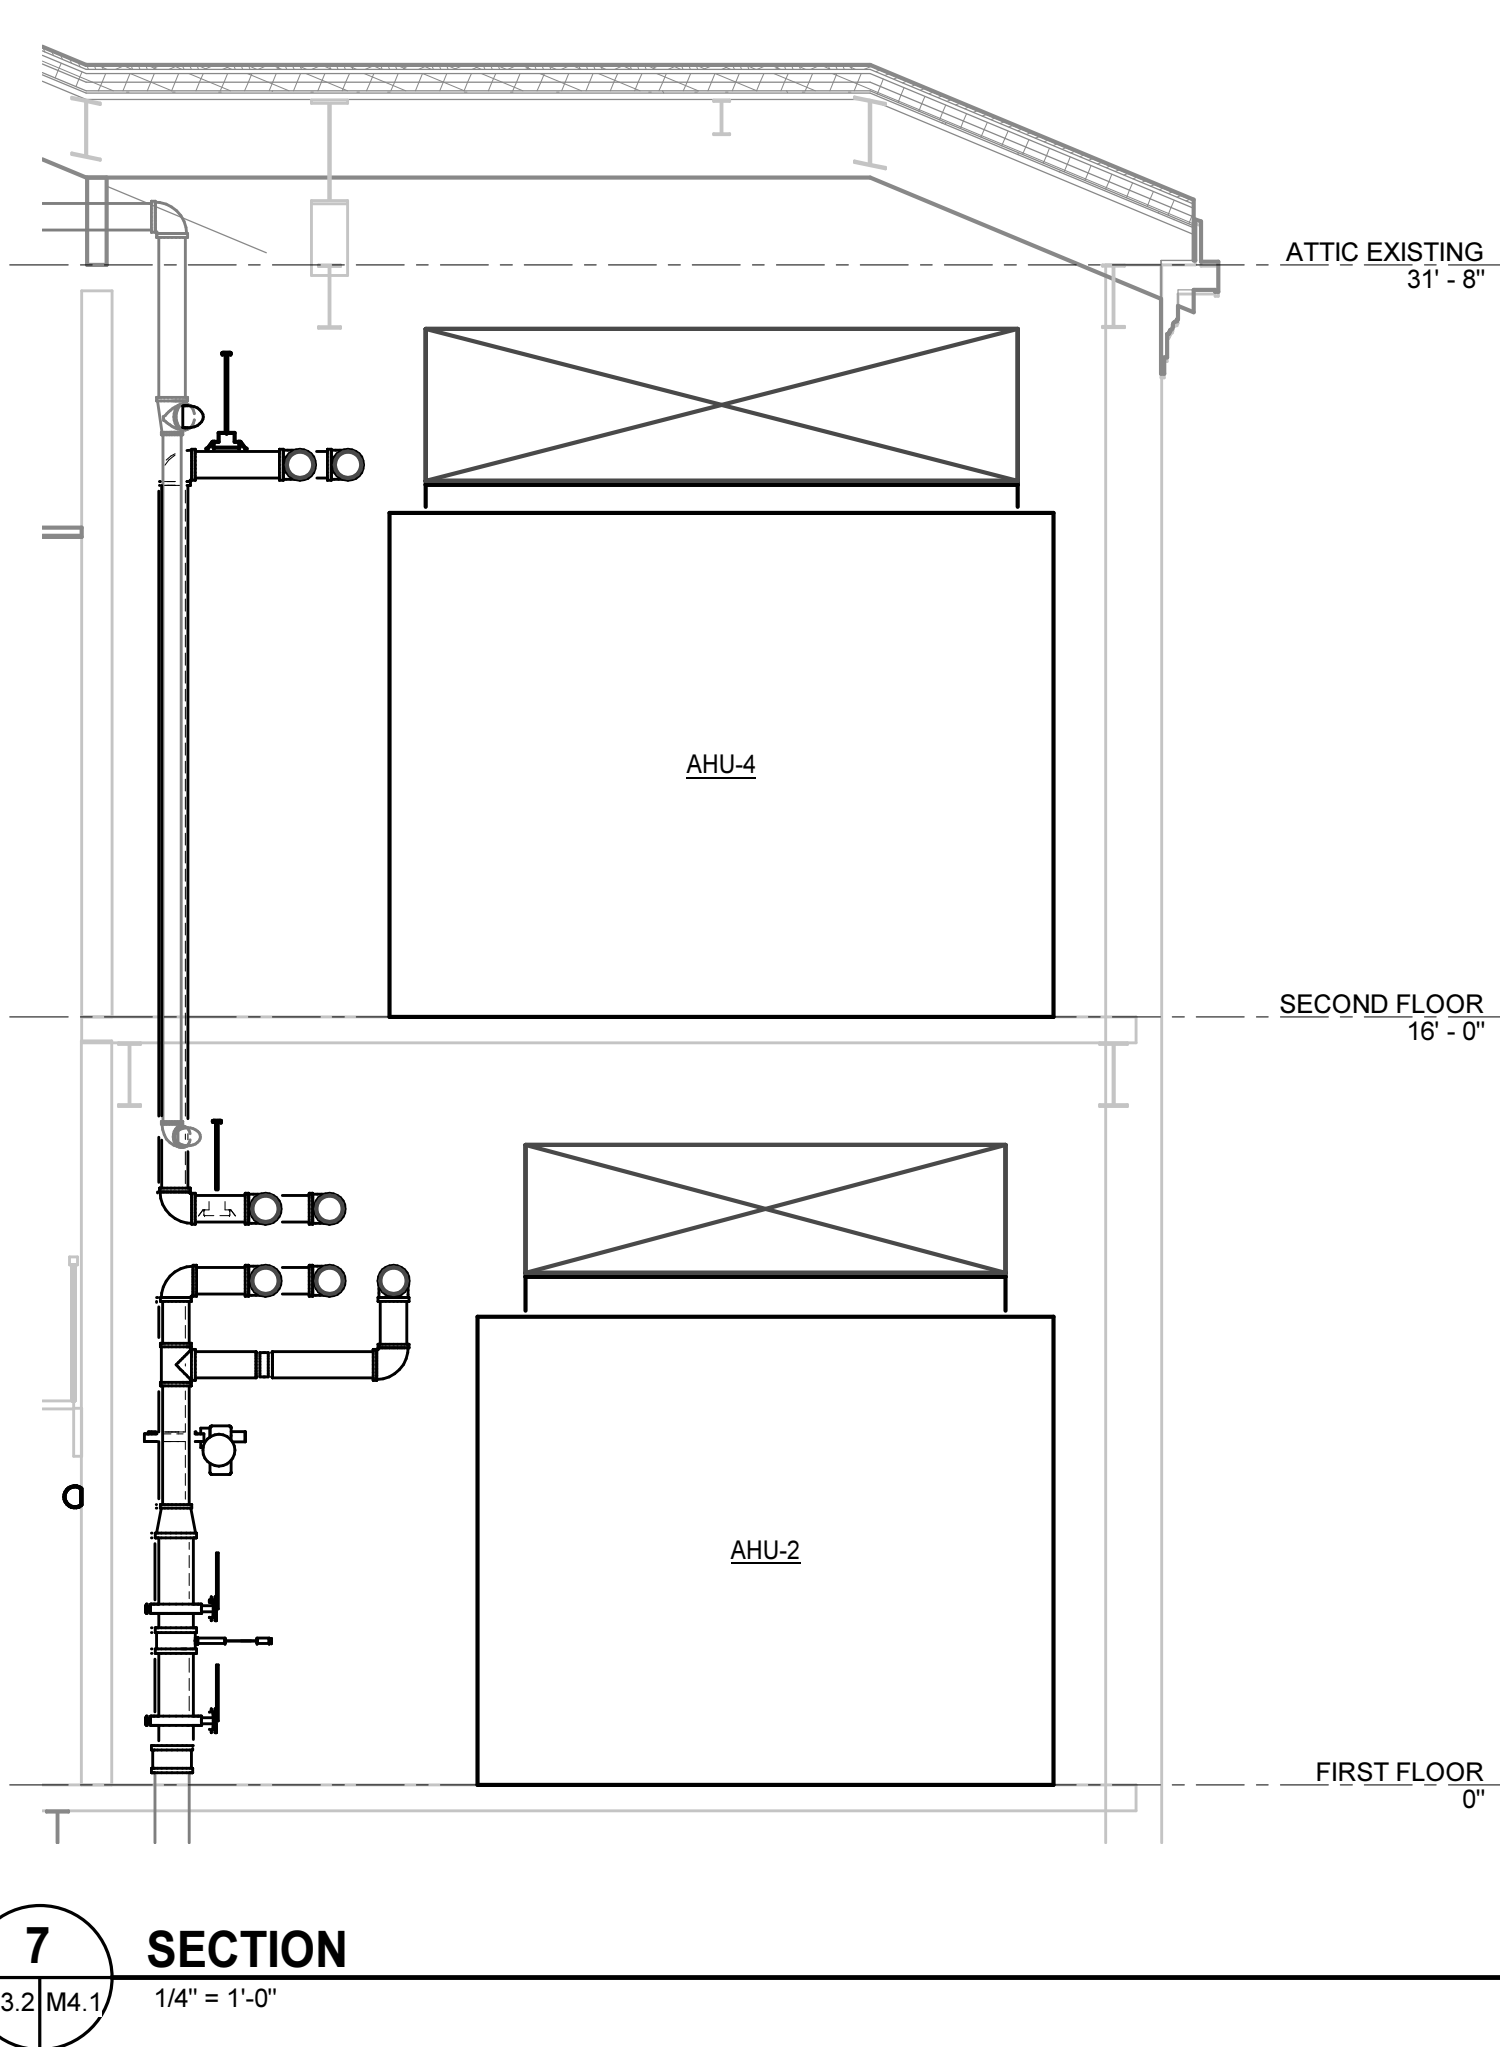
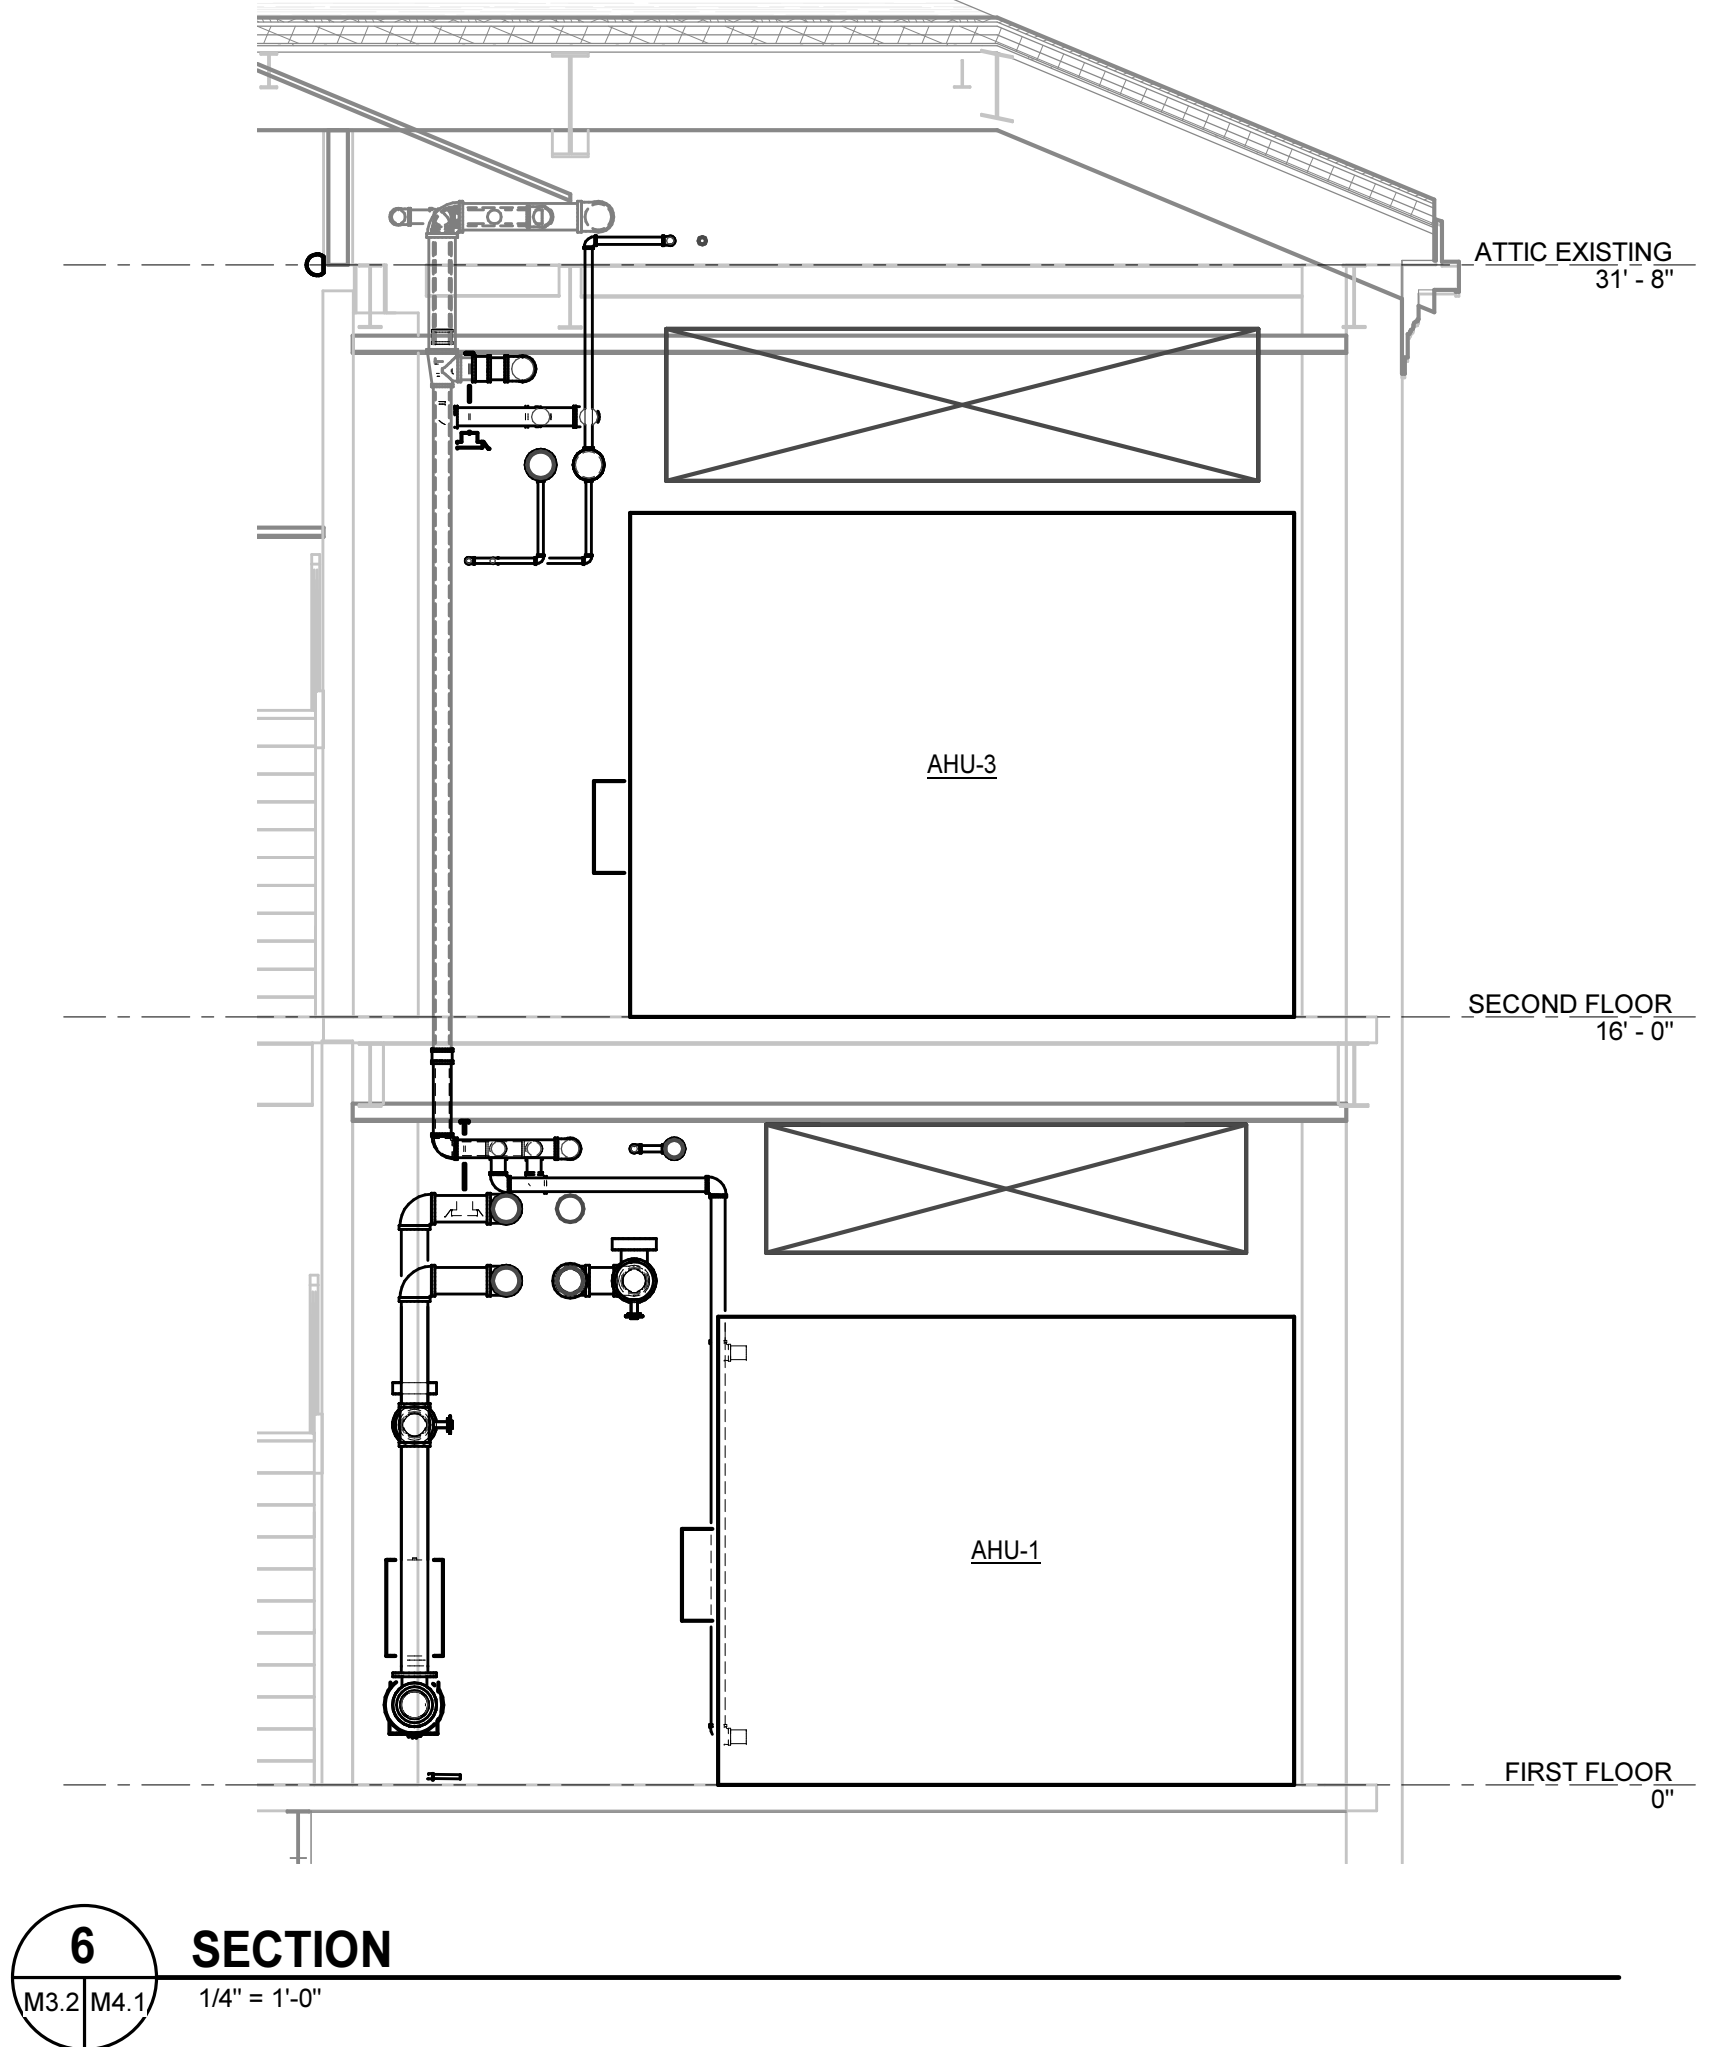
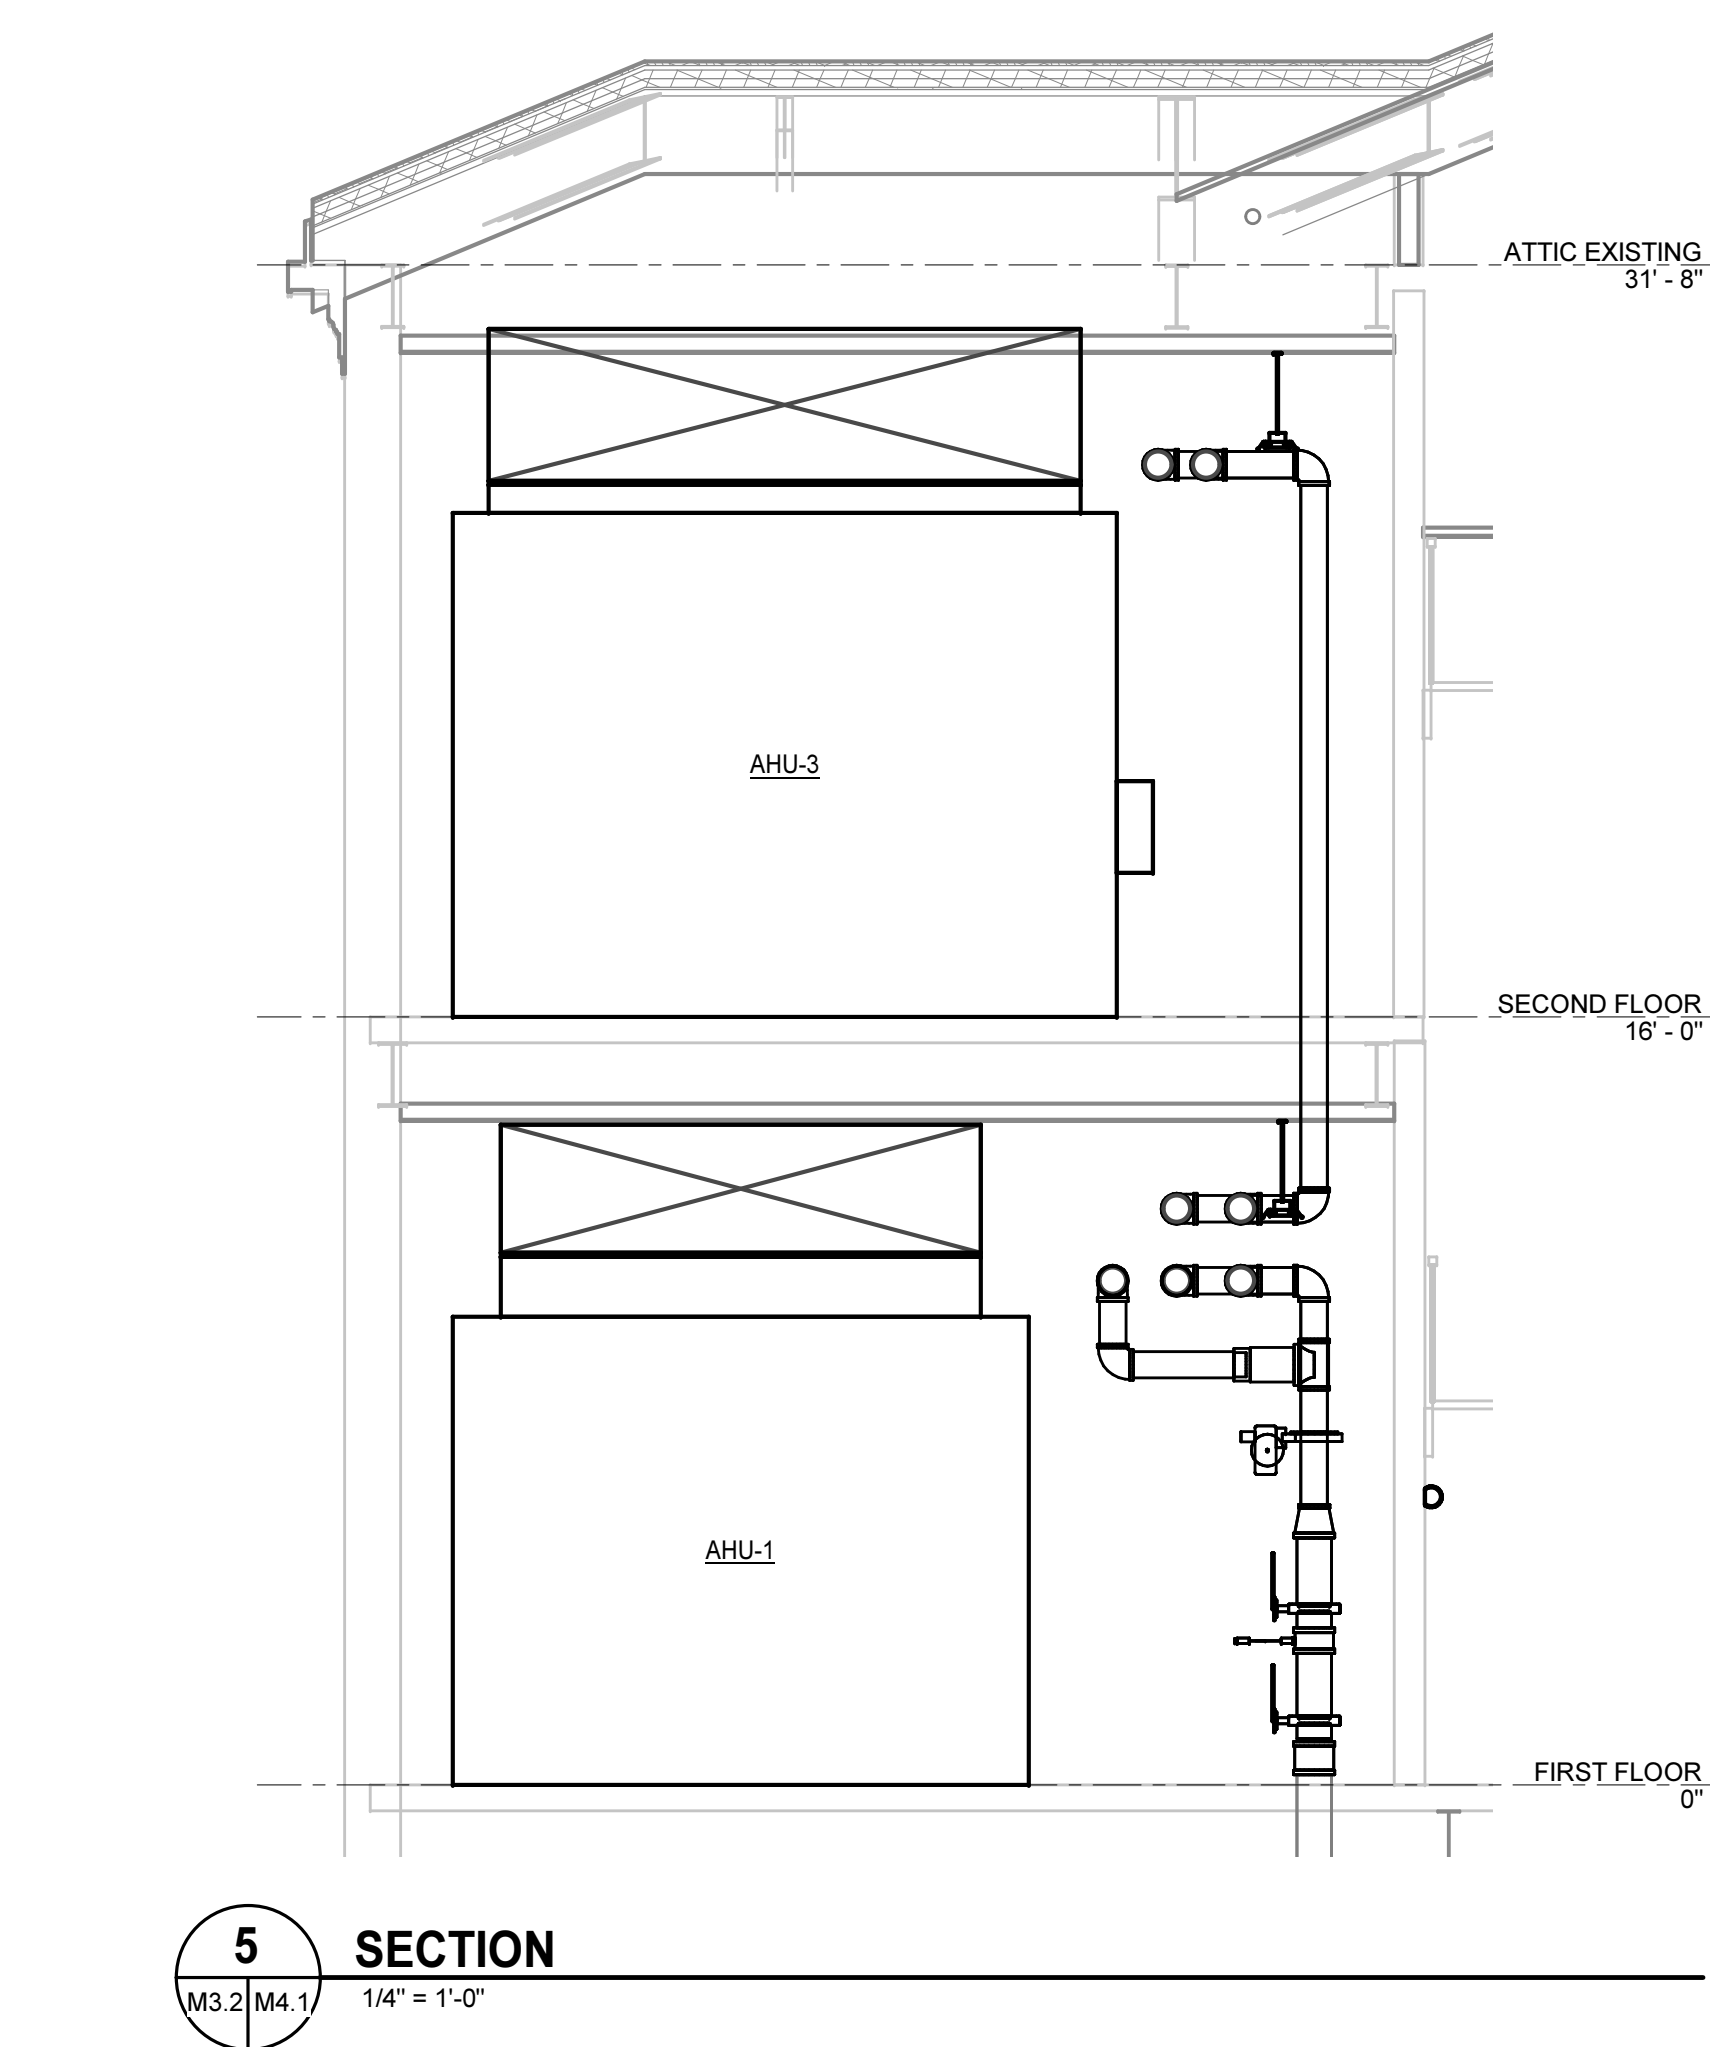


3/25/2019 4:34:05 PM

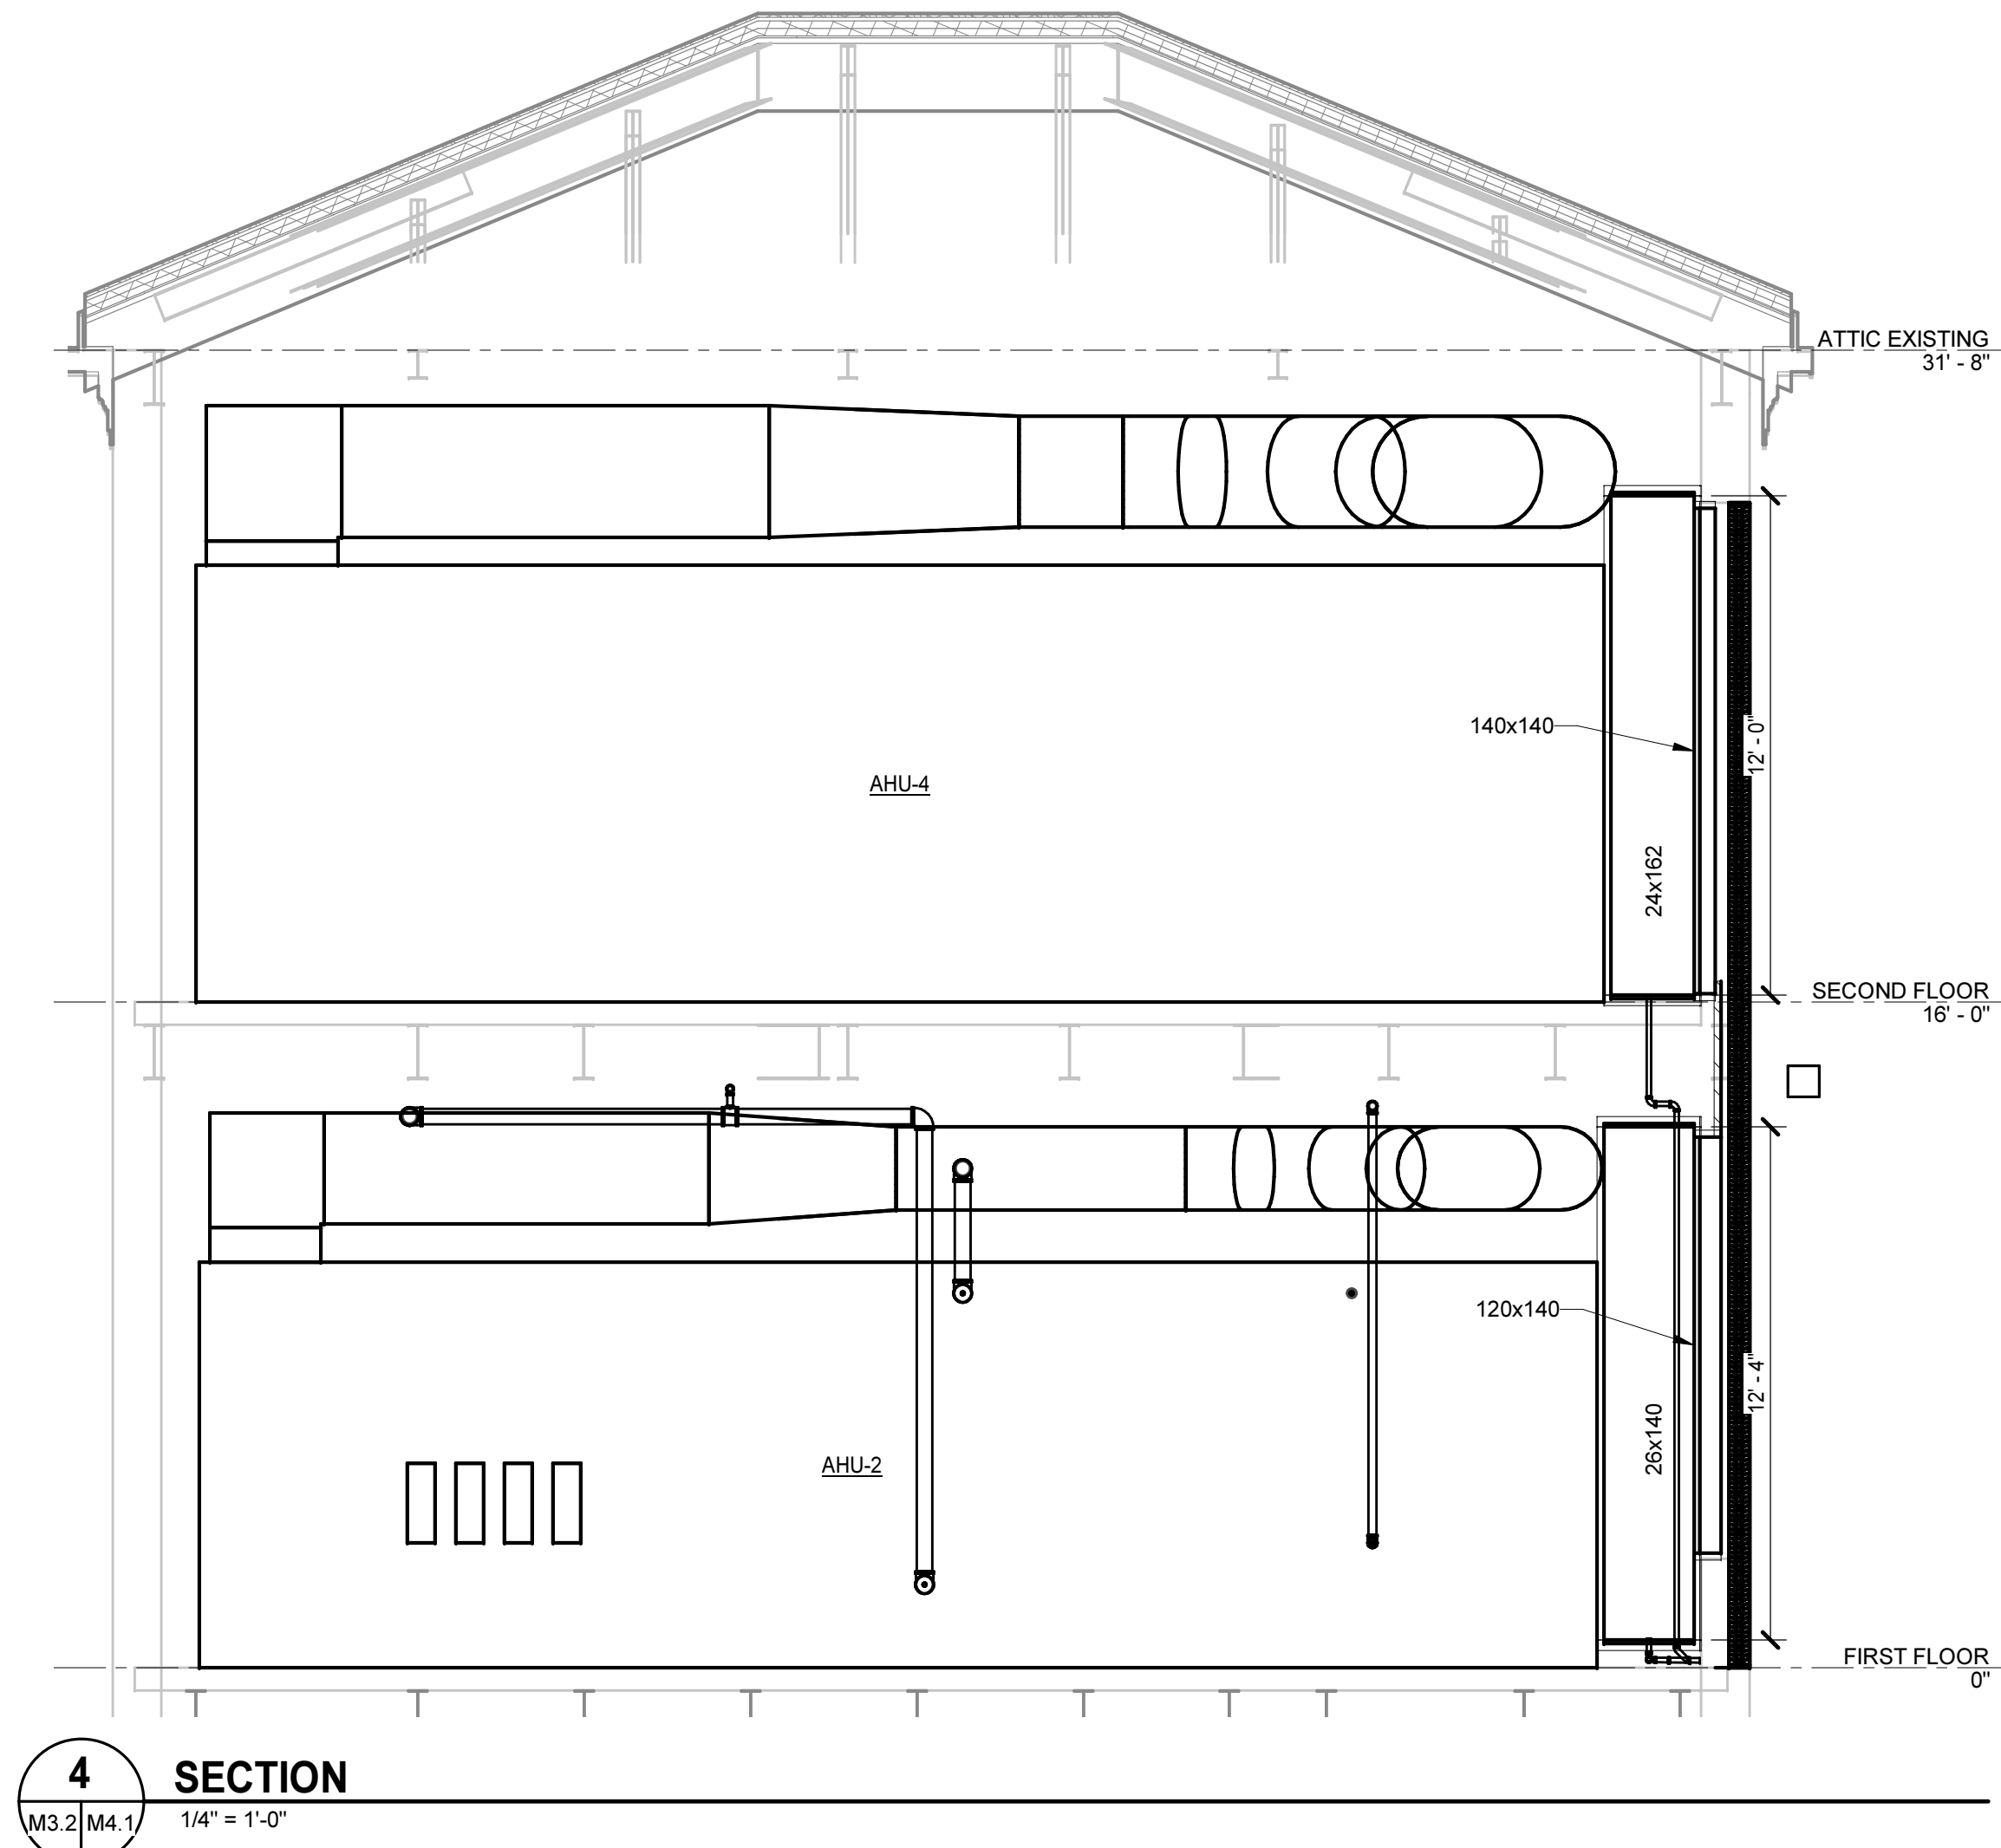

KEYNOTES	
APPLIES TO THIS DRAWING	
1	CHECK VALVE. REFER TO SYSTEM SCHEMATICS AND DETAILS FOR ALL REQUIRED PIPING ACCESSORIES
2	CHILLED WATER BRIDGE CONTROL VALVE. REFER TO SCHEMATICS FOR ALL REQUIRED PIPING ACCESSORIES
3	DISCHARGE CONDENSATE DRAIN TO FLOOR DRAIN.

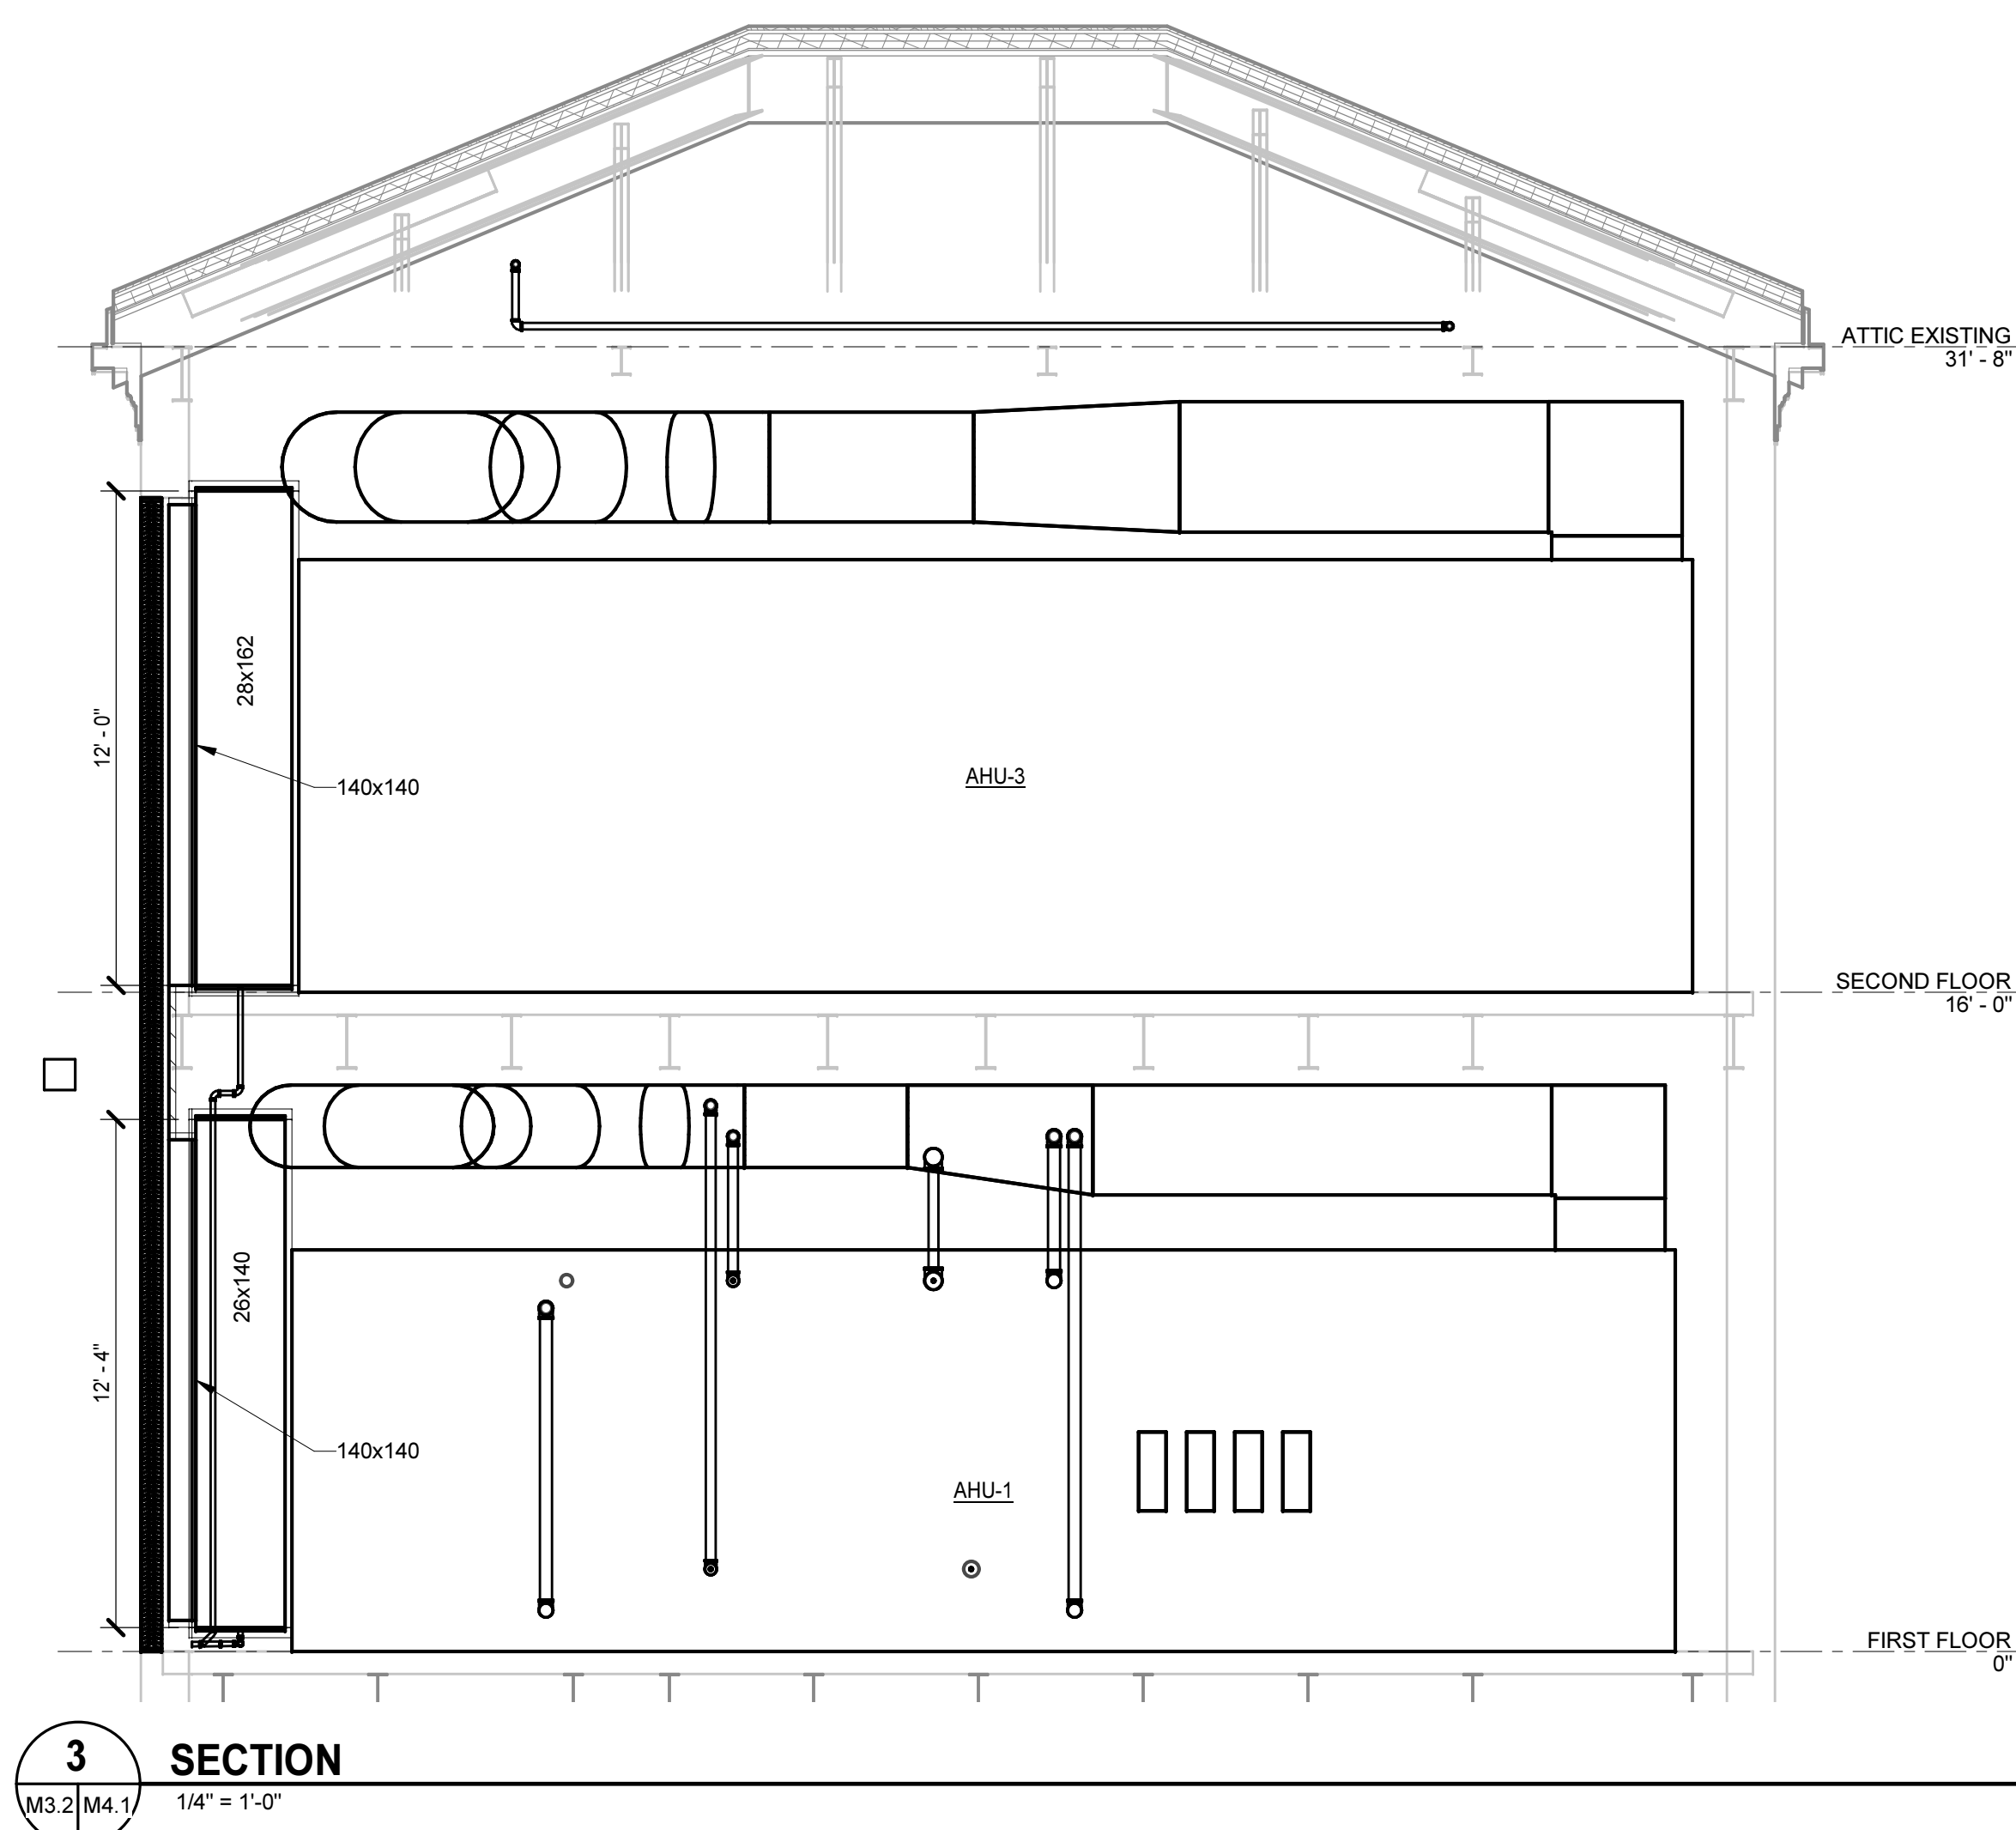

PROGRESS
PRINT NOT FOR
CONSTRUCTION

Dobo Hall Renovation - Package A
SCO PROJECT NO. 18-19798-01A
UNC Wilmington
4978 CAHILL DR, WILMINGTON, NC 28403

PROJECT NO.	DATE
580999	MARCH 27, 2019
REVISIONS	
DATE	DESCRIPTION

SECTIONS